



BLOCK C
Units 6,7,8,& 9

Health & Safety Comments

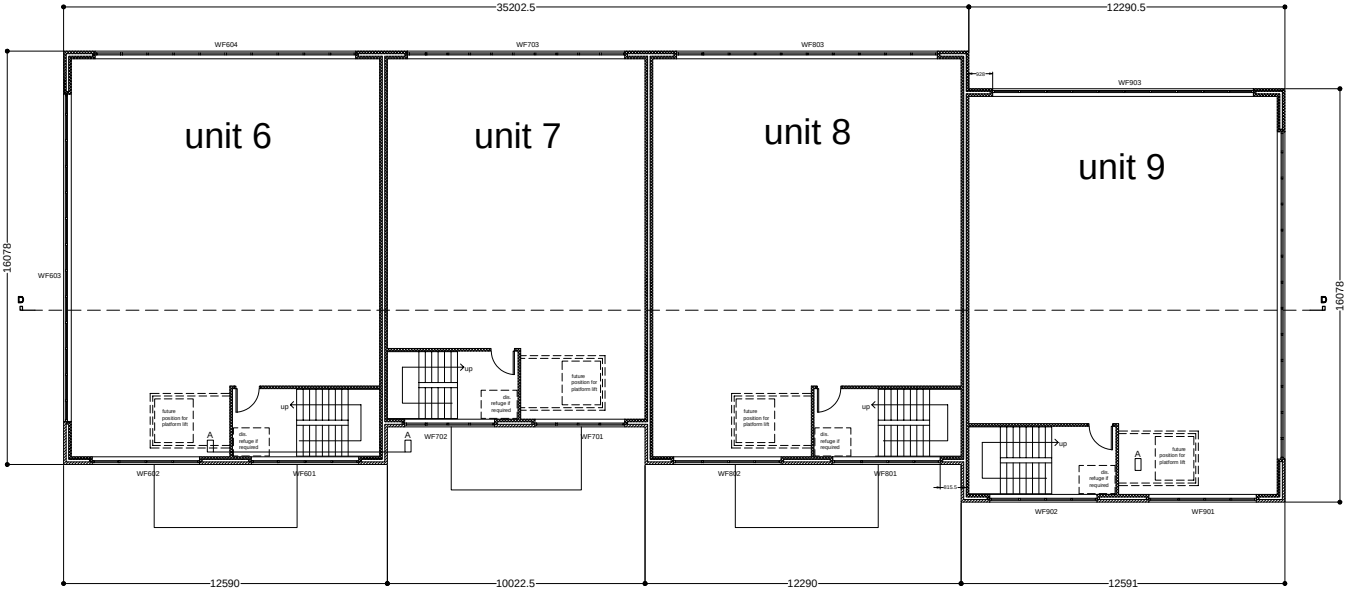

First Floor

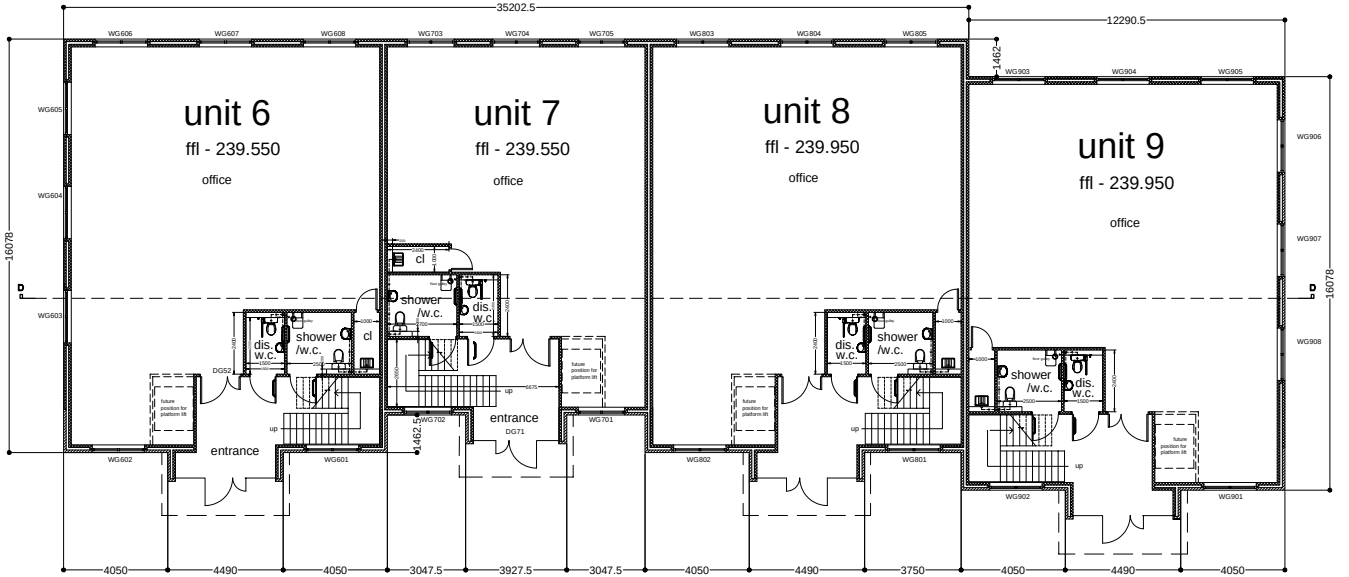

Ground Floor

Drawing Status	
CONSTRUCTION	
Note: Dimensions are not to be scaled from this drawing. All written measurements are to be checked on site by the contractor.	
Town Name: HASLINGDEN	
Premises Name: RISING BRIDGE	
Premises No.:	
Project: DEVELOPMENT OF OFFICE UNITS	
Drawing Title: PROPOSED FLOOR PLANS BLOCK C UNITS 6,7,8, & 9	
Scale: 1:100 @A1	Drawn by: mdl
Checked by: JSH	Date: 09/12/08
	
Property Group Resources Directorate	
HEADQUARTERS: County Hall, Preston, PR1 3BE Tel: (01772) 533285 Fax: (01772) 533184 North Area Office: Preston-Le-Ferret, FY16 1DE Tel: (01253) 882288 Fax: (01253) 889460 East Area Office: Accrington, BB5 0HE Tel: (01254) 226627 Fax: (01254) 226601 South Area Office: Leyland, PR25 1EH Tel: (01772) 533930 Fax: (01772) 532979	
© Lancashire County Property Group MMV11	
Note: All rights described in Chapter IV of the Copyright, Design and Patents Act 1988 have been generally asserted.	
Project No. EA016959	Revision 112 A