


Health & Safety Comments

TOTAL AREA:
GROSS EXTERNAL AREA
(GEA) = 672.00 m²
GROSS INTERNAL AREA
(GIA) = 615.55 m²

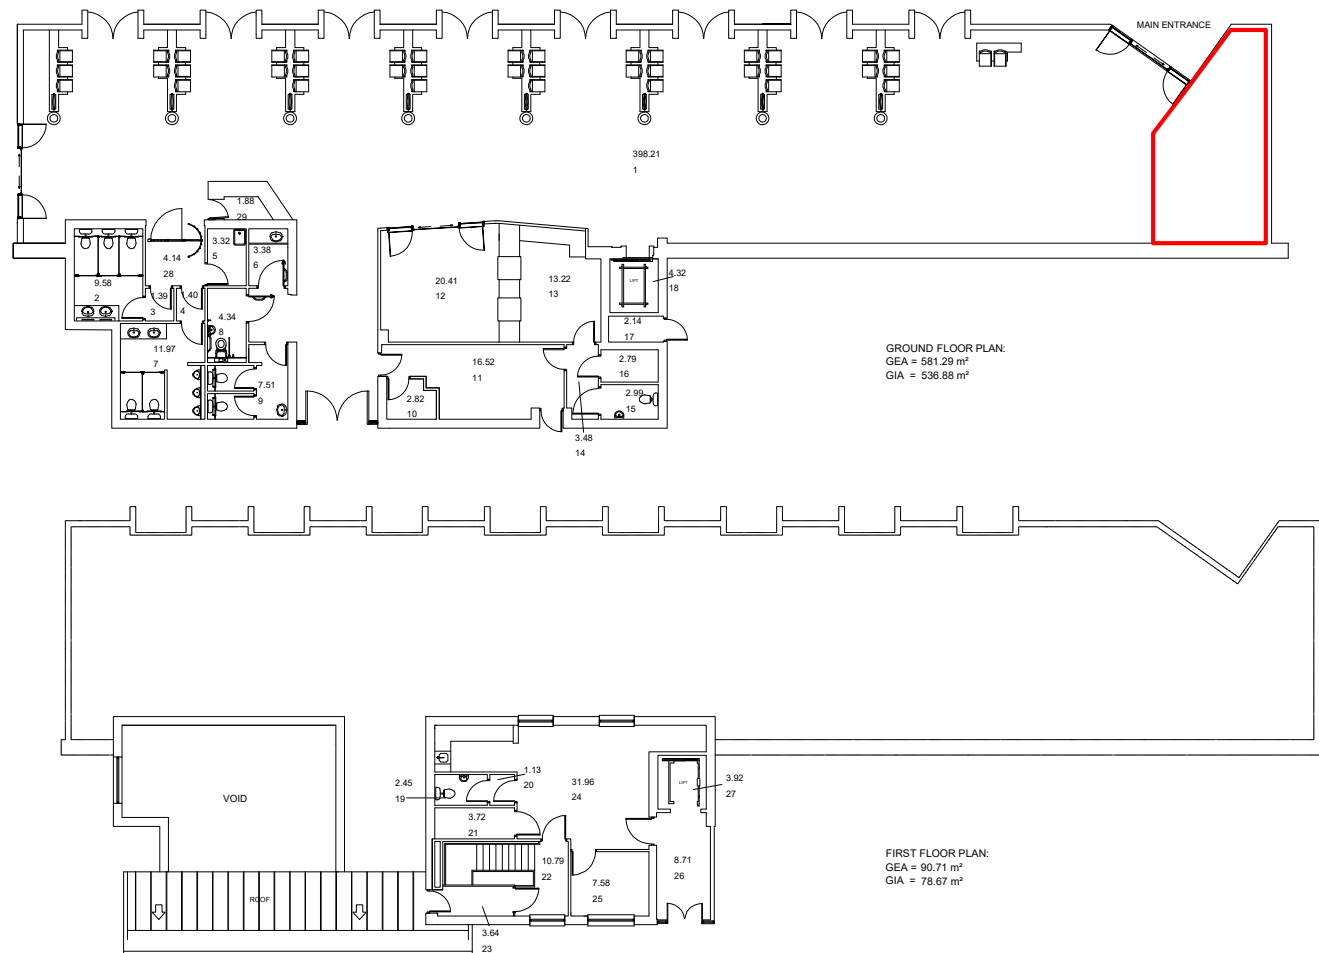

UPRNs associated to this drawing:
Site: 2343001420500032000
Main Building: 2343001420500032001

Date	Rev	Notes
23/09/20	E1	Added: 28, 29. Amnd.: 1-15, 17-26 (AM)



Corporate Property Group
Office of the Chief Executive

HEADQUARTERS:
County Hall, Preston, PR1 8RE.
Tel: 0845 053 0000 Fax: (01772) 533184

© Lancashire County Property Group MM01

Note: All rights described in Chapter IV of the Copyright, Design and Patents Act 1988 have been generally accepted.

Drawing Status: **EXISTING**
Note: Dimensions are not to be scaled from this drawing.
All written measurements are to be checked on site by the contractor.

Town Name: NELSON			
Premises Name: BUS AND RAIL INTERCHANGE			
Premises No.			
Project			
Drawing Title GROUND AND FIRST FLOOR PLAN			
Scale 1:100 @A1	Drawn by: AM	Checked by:	Date 18/06/20
Project No.	Drawing No. 1/1	Revision E1	