



Proposed Plan  
1:250

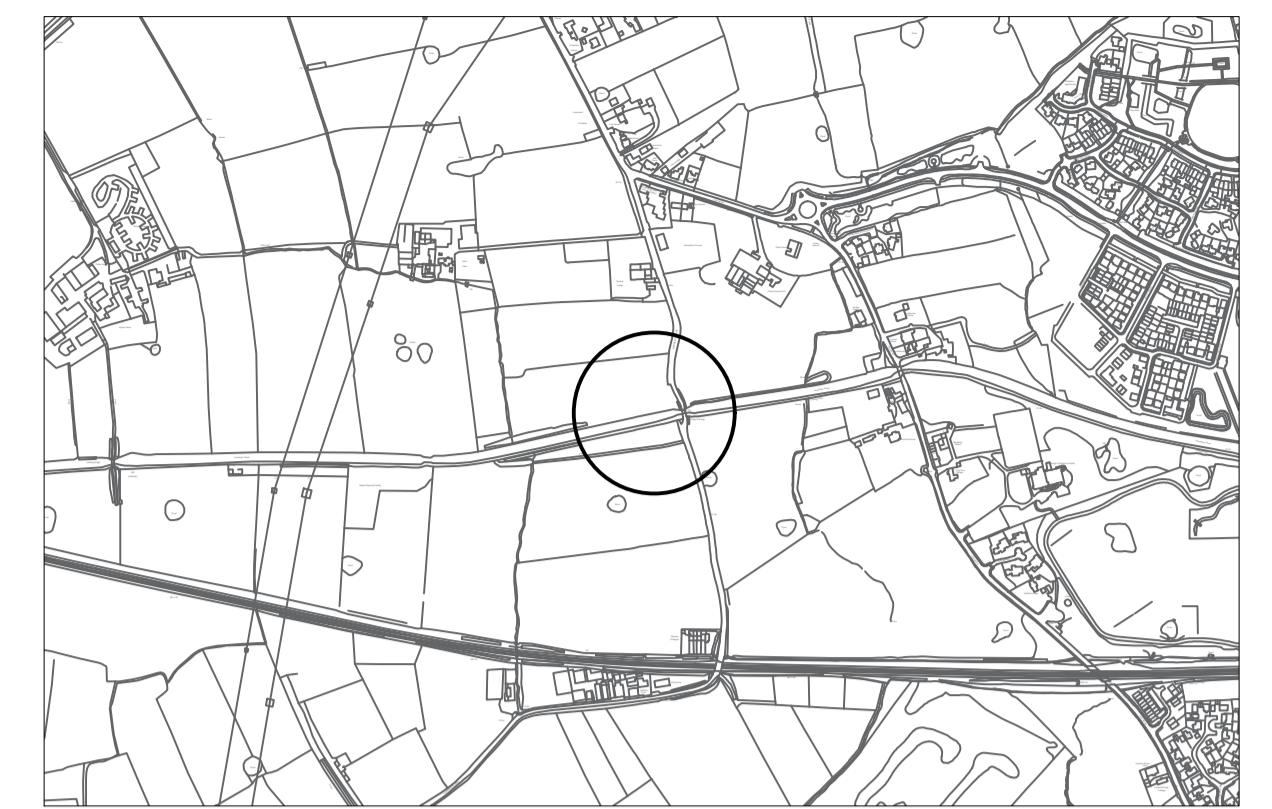

Based upon the Ordnance Survey mapping with the permission of the Controller of Her Majesty's Stationary Office Crown Copyright. Unauthorised reproduction infringes Crown Copyright and may lead to prosecution or civil proceedings. Lancashire County Council. Licence No 100023320.

Location Plan  
1:10000

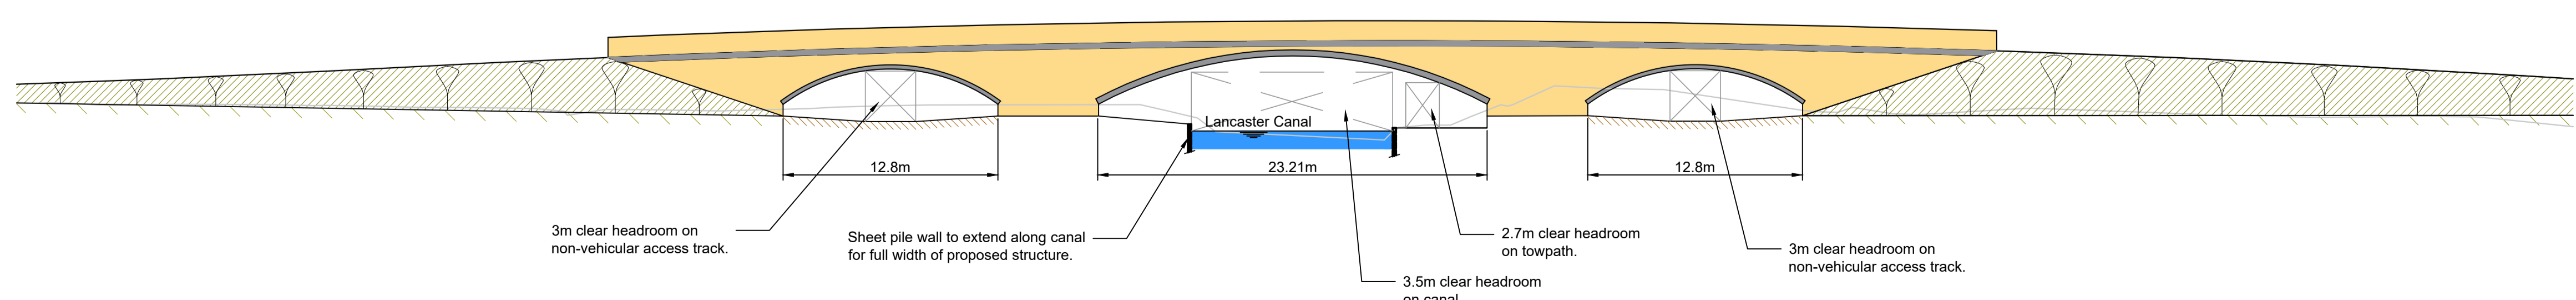

West Elevation  
1:250

No.	DATE	AMENDMENT DETAILS	CHECKED BY	DRAWN BY
REVISIONS				
		Design and Construction		
PROJECT TITLE		Cottam Parkway		
DRAWING TITLE		Proposed Bridge General Arrangement		
DRAWN BY	DB	DATE	Sept 2020	
CHECKED BY	CC	DRAWING No.	DRAWING No.	
PROJECT No.		SHEET No.	1 of 1	REVISION C
SCALE @ A1	As Shown	ISSUE PURPOSE	Draft	