




Plan
Scale 1:100



East Elevation

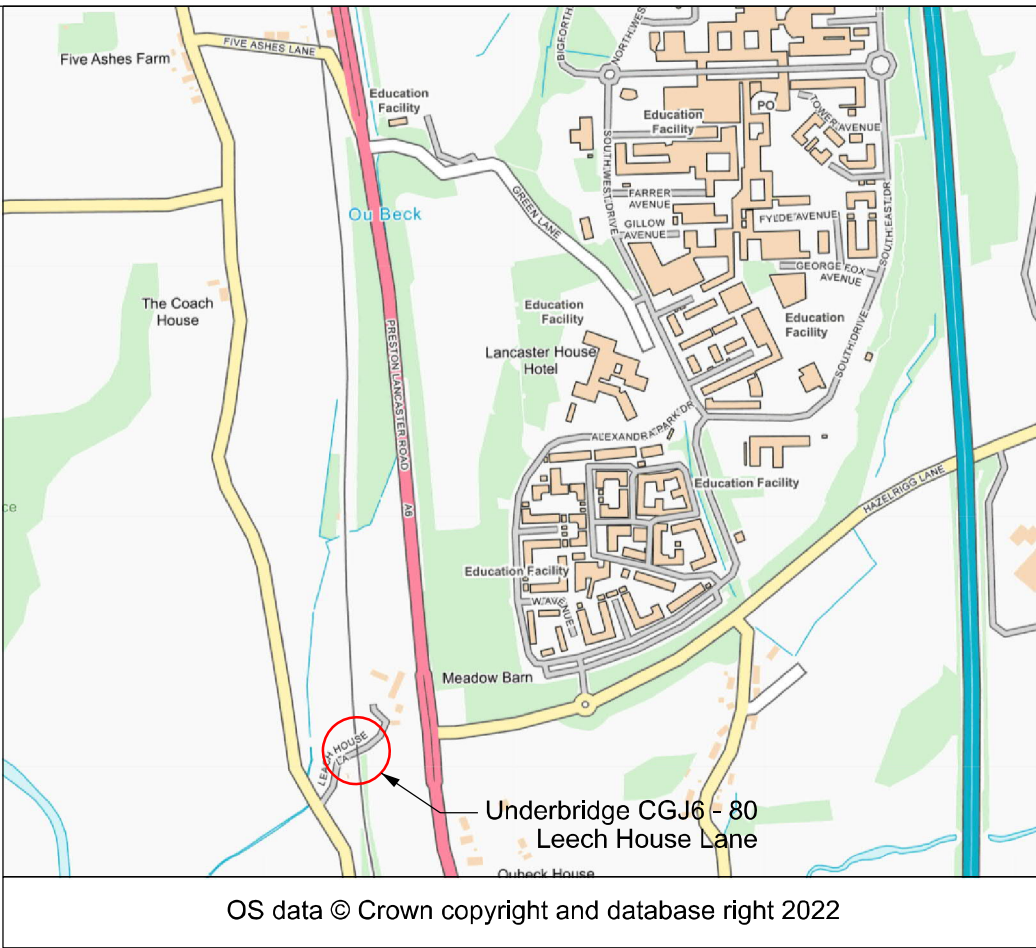

- Notes
1. All dimensions are in millimetres unless stated otherwise.
 2. All levels in metres above ordnance datum, unless stated otherwise.
 3. Do not scale from this drawing.
 4. This drawing should be read in conjunction with the following documents:
178233-MMD-00-XX-DR-C-0002
 5. This drawing is based on the following :
- Survey carried out in December 2022 by PBH Surveys
- Survey data provided by Lancashire County Council
- Alignment provided by Lancashire County Council.
 6. This drawing is a work in progress and therefore not all health and safety information is included. Details to be added as design develops.

Key to symbols

Existing Elements
Cables

Project Risk
Health, safety and welfare risk.

0 2 4 6 8 10m
SCALE 1:100

P01.1	01/02/23		Initial issue for planning		
Rev	Date	Drawn	Description	Ch'k'd	App'd
Status Stamp					

MOTT MACDONALD

Spring Bank House
33 Stamford Street
Altrincham
WA14 1ES
United Kingdom
T +44 (0)161 926 4000
F +44 (0)161 926 4100
W www.mottmac.com


Client

STORY **NetworkRail**


Title
**CGJ6-80 - Bailrigg
Existing General Arrangement**

Sheet 1 of 2



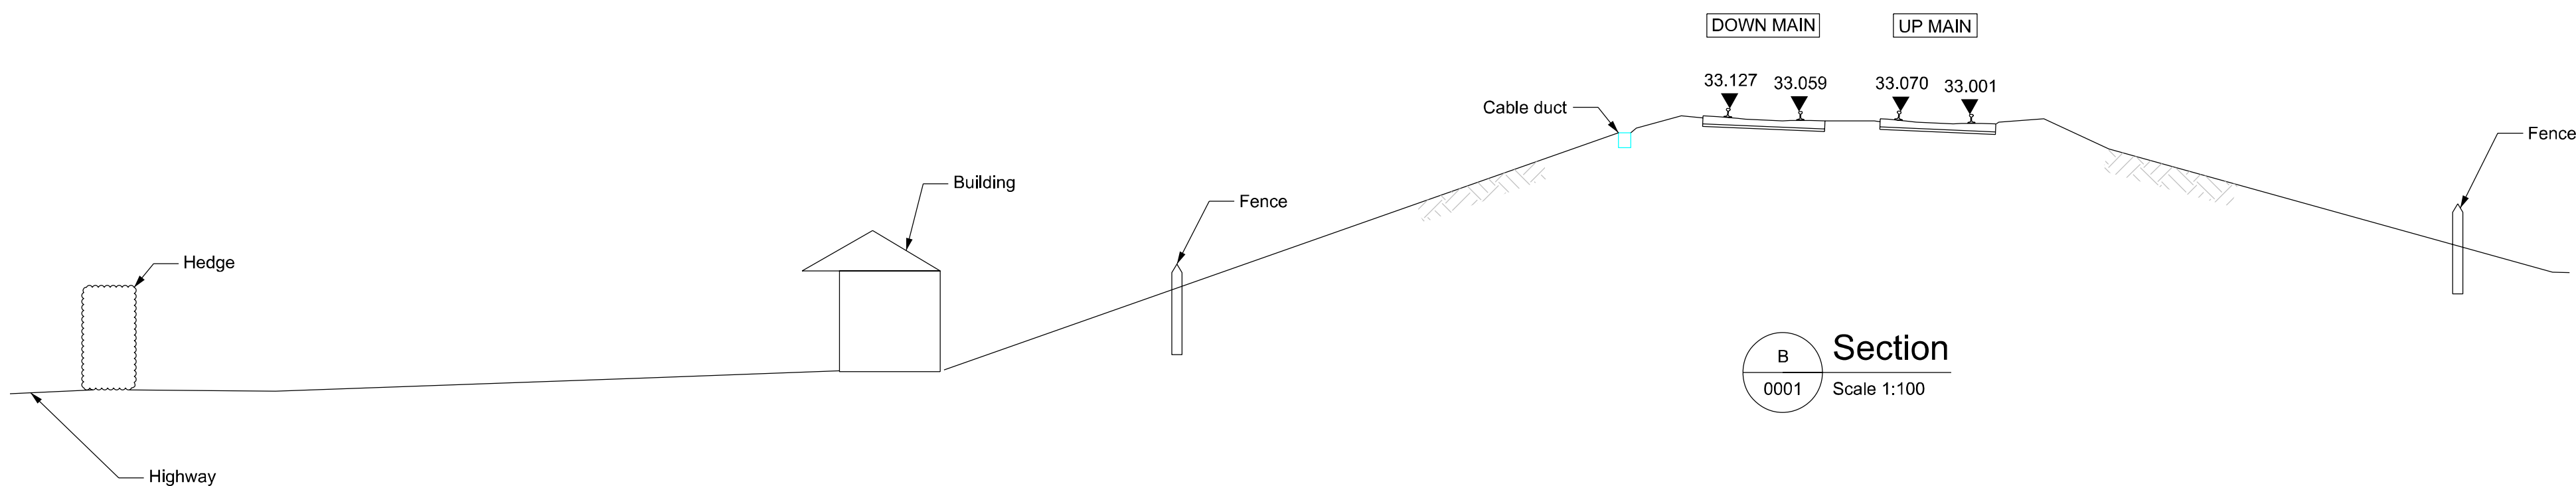

 

Designed	---	Eng check	---
Drawn	---	Coordination	---
Dwg check	---	Approved	---
MMD Project Number 412808	Scale at A1 AS SHOWN		Security STD
Suitability Description Work In Progress			Suit. Code
Drawing Number 178233-MMD-00-XX-DR-C-0001			Revision P01.1



Designed	---	Eng check		---
Drawn	---	Coordination		---
Dwg check	---	Approved		---
MMD Project Number 412808		Scale at A1		Security STD
Suitability Description Work In Progress				Suit. Code
Drawing Number 178233-MMD-00-XX-DR-C-0002				Revision P01.1



Key to symbols

	Existing Elements		Project Risk
	Proposed Elements		
	Designed by others		Health, safety and welfare risk.
	Cables		

0 2 4 6 8 10m


SCALE 1:100


M

M


**MOTT
MACDONALD**

Spring Bank House
33 Stamford Street
Altrincham
WA14 1ES
United Kingdom
T +44 (0)161 926 4000
F +44 (0)161 926 4100
W www.mottmac.com

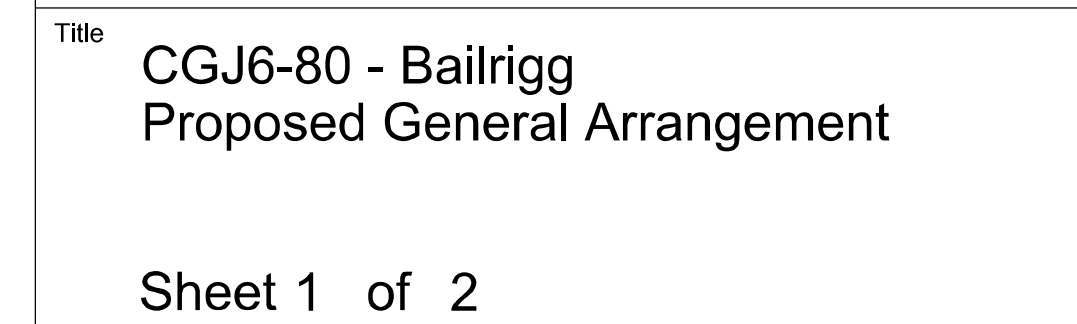

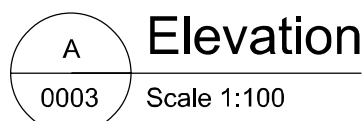

Road levels shown based on limited road profile information. Wider extents of road profile required for full design.

 

C:\Users\hug43008\Desktop\ProjectWise Requests\2016\NB CDE\NewLogo\A1.dwg Nov 8, 2010 - 3:49PM hug43008

Designed		Eng check	
Drawn	---	Coordination	---
Dwg check	---	Approved	---
MMD Project Number 412808	Scale at A1		Security STD
Suitability Description Work In Progress			Suit. Code
Drawing Number 178233-MMD-00-XX-DR-C-0004			Revision P01.1