

## List of Application Plans

Plan PA23-1 Site Location Map;

Plan APP23-1 V2 Planning Application Area & Land under Applicants Control (31/08/2023);

Plan PA23-2 V2 Site Plan & Application Area (31/08/2023);

Plan PA24-3 Borehole Locations & Geology (16/10/2024);

Plan PA24-4 Proposed Quarry Phasing (16/10/2024);

Plan PA24-5 Proposed Site Layout (16/10/2024);

Plan PA24-6 Proposed Plant Area (16/10/2024);

Plan PA23-7 v3 Site Access;

Plan PA24-8 Schematic Cross Sections (16/10/2023);

Plan PA24-9 V2 Conceptual Restoration (16/10/2024);

Plan Phase 1 Development Plan (16/10/2024);

Plan Appx3-A/24 Phasing Scheme PHASE A (16/10/2024);

Plan Appx3-1/24 Phasing Scheme PHASE 1 (16/10/2024);


Plan Appx3-2/24 Phasing Scheme PHASE 2 (16/10/2024);

Plan Appx3-3/24 Phasing Scheme PHASE 3 (16/10/2024);

Plan Appx3-4/24 Phasing Scheme PHASE 4 (16/10/2024);

Plan Appx3-5/24 Phasing Scheme PHASE 5 (16/10/2024);

Plan BH-04615-106\_RevA\_Boundary Fence Detail v3

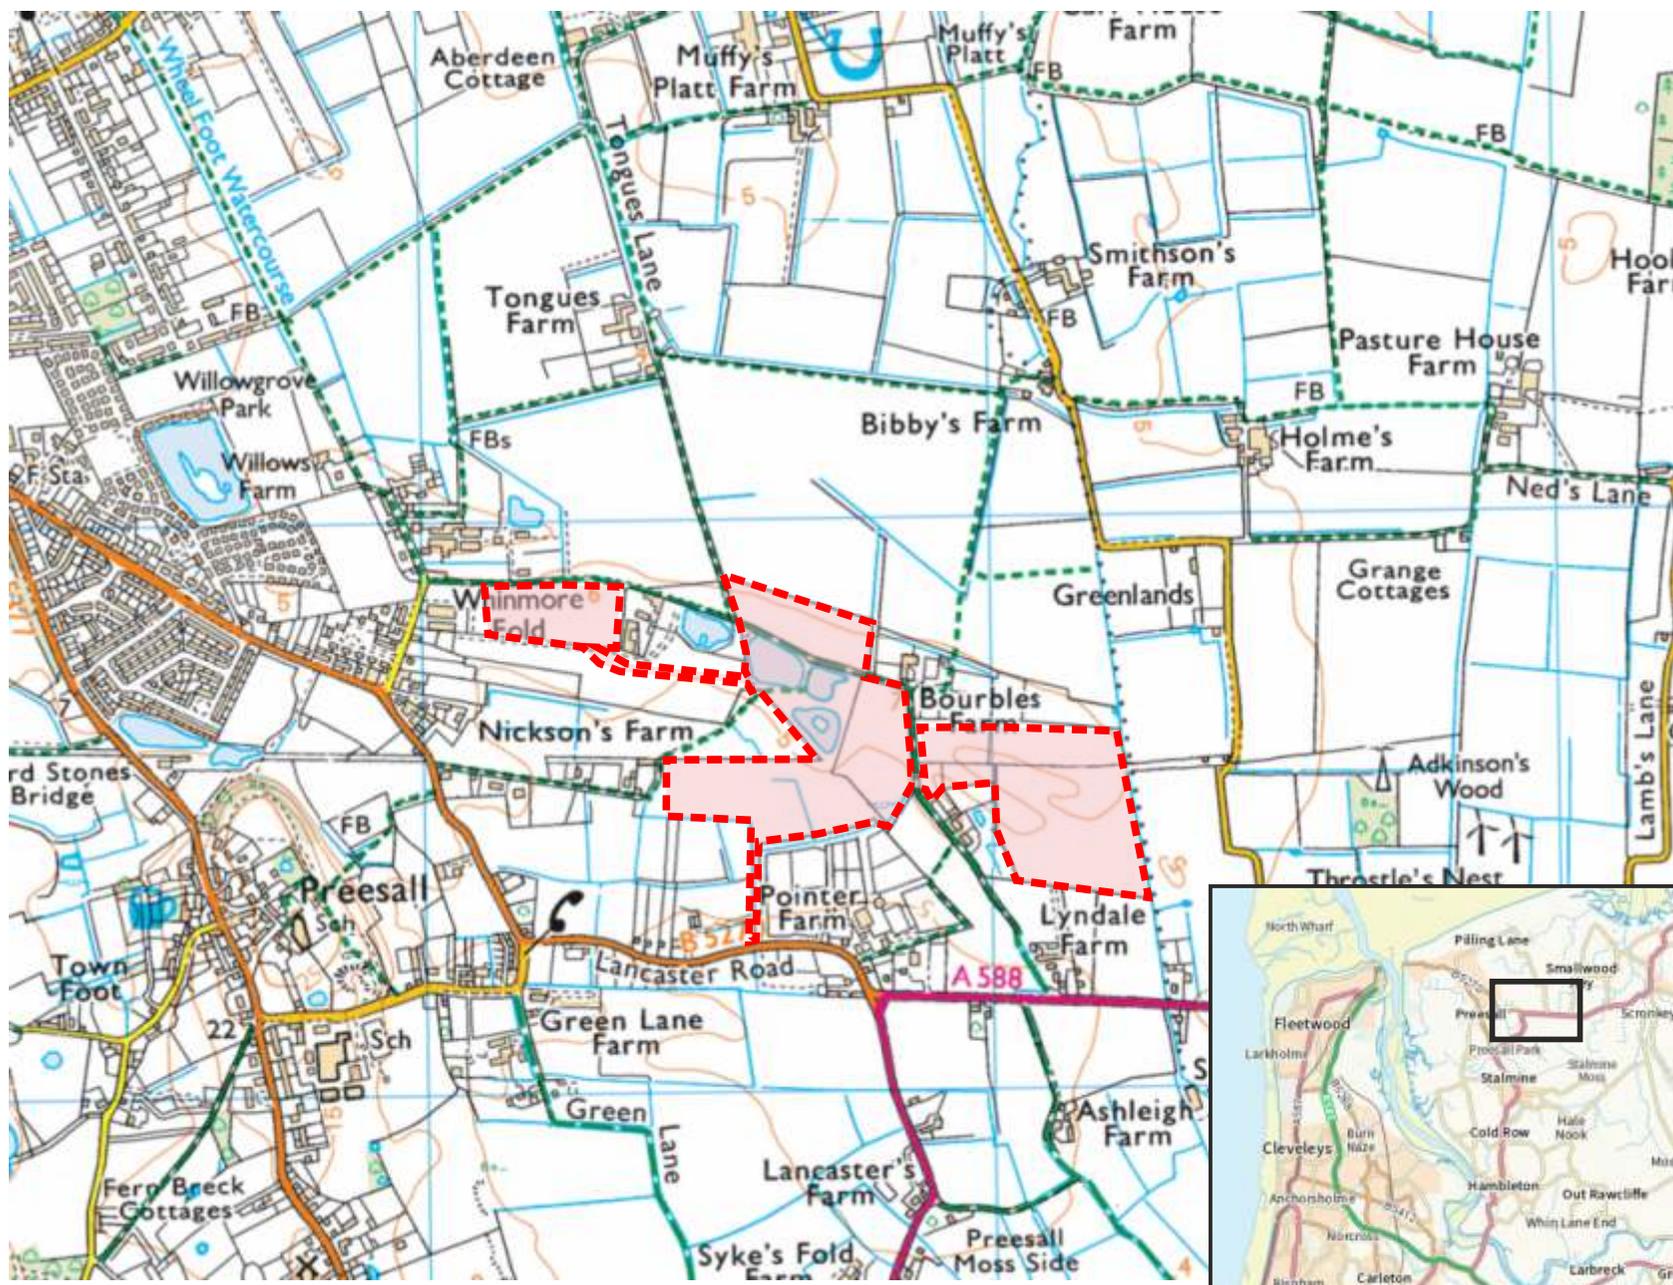


Key  
 Application Area


Title  
Plan PA23-1  
Site Location Map

Project  
Planning Application

Site  
Proposed Bourbles Quarry


Project no.  
BCL/BFP/101

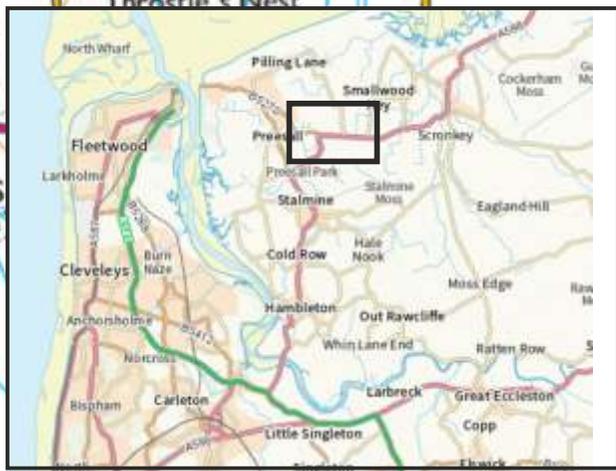

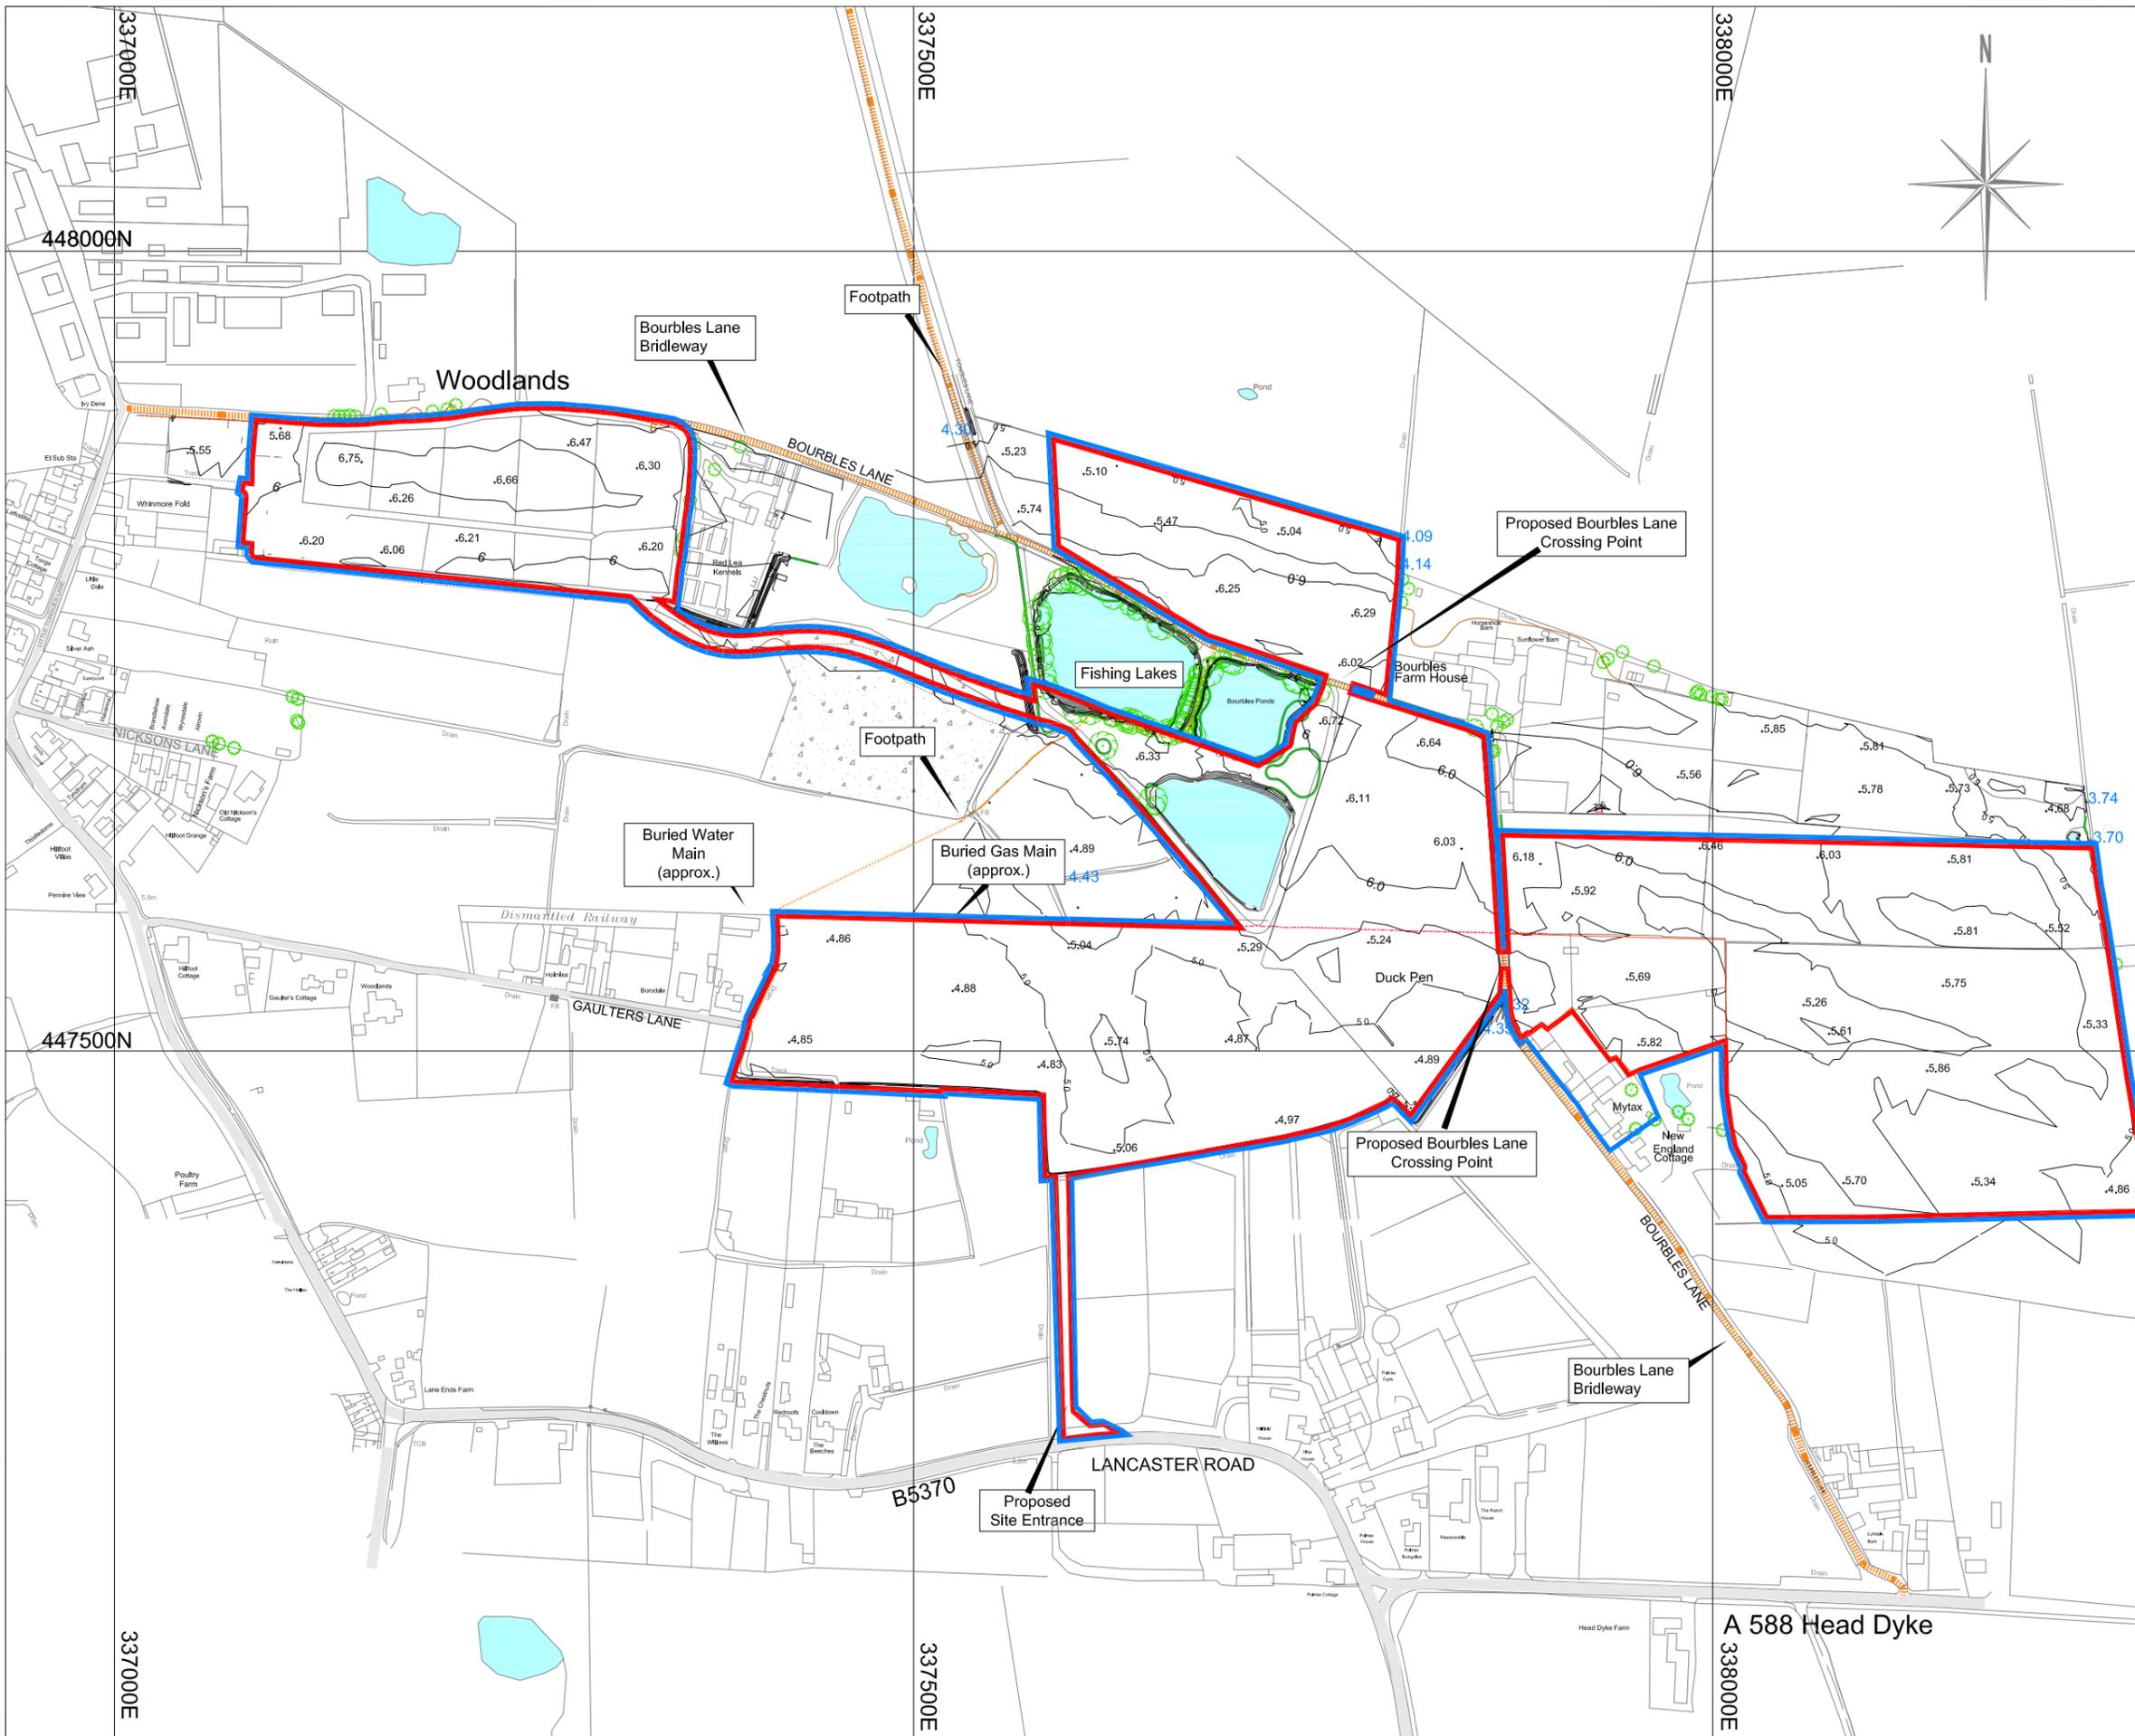

**Key**

- Application Area
- Land in Applicants Control
- Footpaths & Bridleway

 

Site surveyed by Greenfield Associates March 2021 & May 2022/23.  
 Based upon 2020 Ordnance Survey 1:2500 digital base with the permission of The Controller of Her Majesty's Stationary Office. © Crown Copyright. Licence No. 100020505  
 The copyright of this drawing and its contents are the sole property of Greenfield Associates and must not be copied or shown to third parties without prior consent of the Company or its clients.


**Site**  
 Proposed Bourbles Quarry

**Project**  
 Planning Application

**Plan**  
 Plan APP23- 1 v2  
 Planning Application Area & Land under Applicants Control

Scale: 1:6000@A4  
 Date: 31/08/2023  
 File: PlanAPP23-1v2  
 Drawn by: SJR



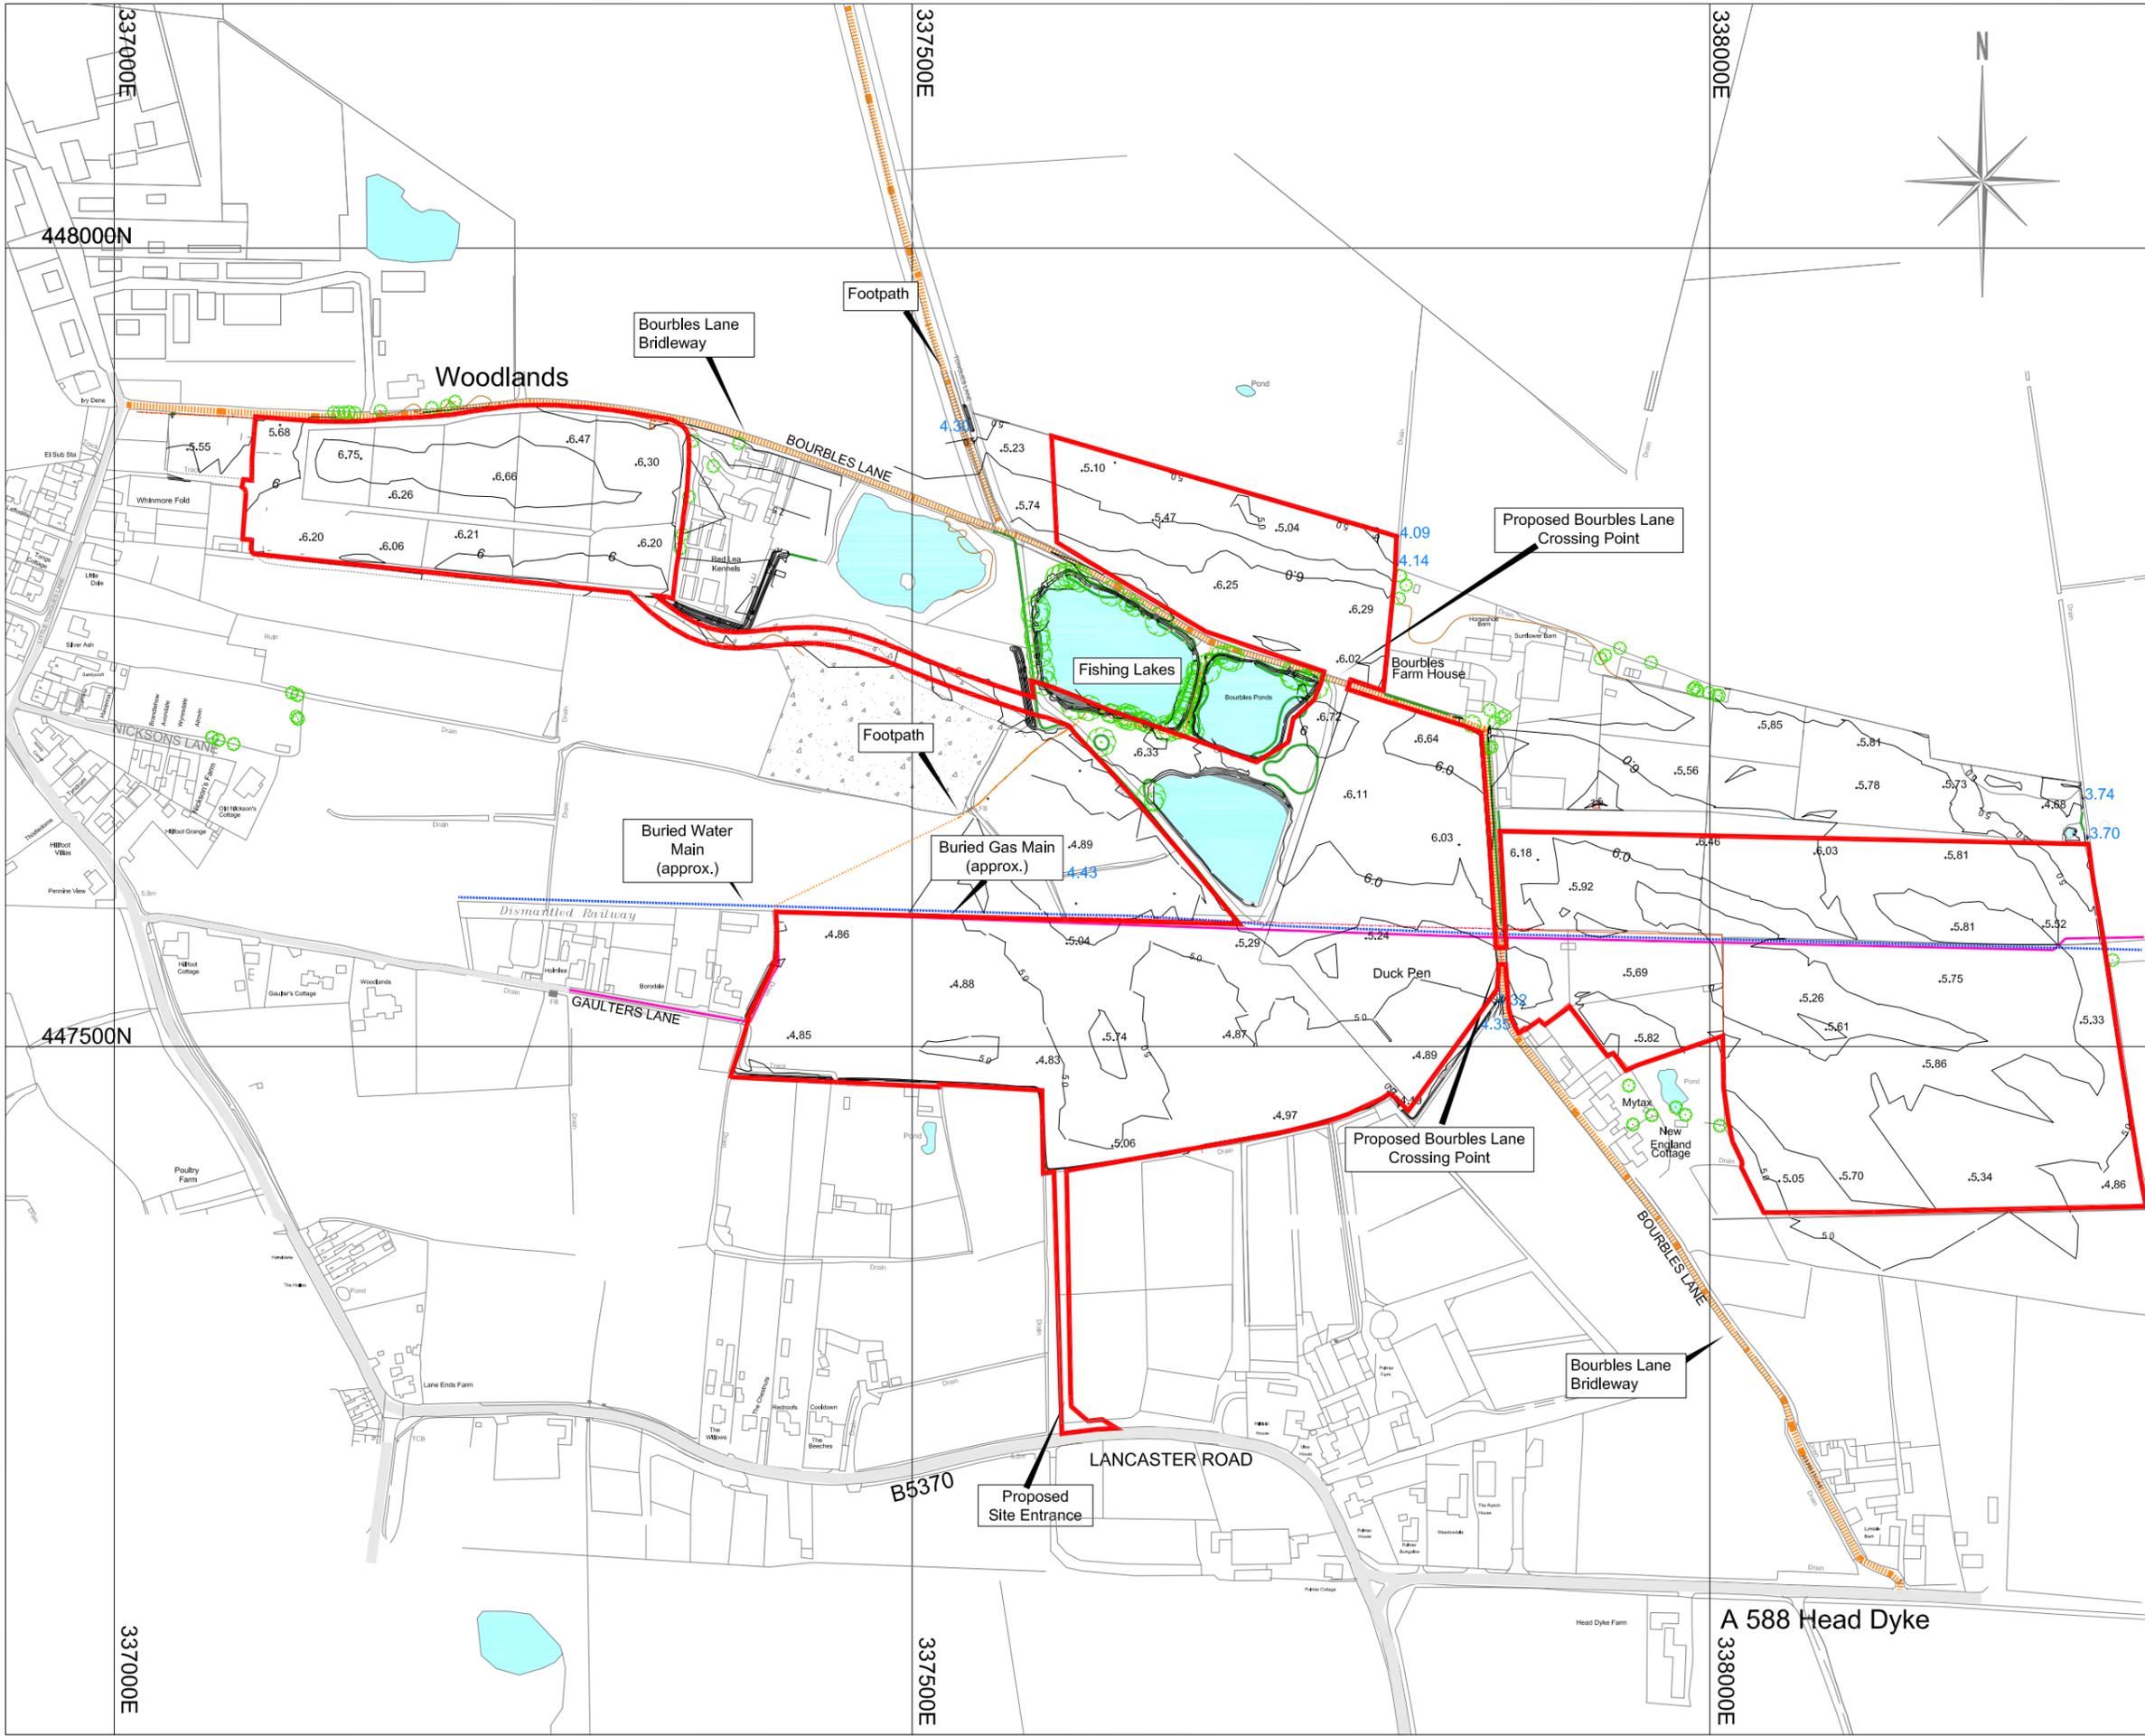


**Key**

- Application Area
- Footpaths & Bridleway

**Surveyed Site Levels (mAOD)**  
-6.29

**Contours (0.5m intervals)**

 

Site surveyed by Greenfield Associates March 2021 & May 20223.  
Based upon 2020 Ordnance Survey 1:2500 digital base with the permission of The Controller of Her Majesty's Stationary Office. © Crown Copyright. Licence No. 100020505  
The copyright of this drawing and its contents are the sole property of Greenfield Associates and must not be copied or shown to third parties without prior consent of the Company or its clients.


**Site**  
Proposed Bourbles Quarry

**Project**  
Planning Application

**Plan**  
Plan PA23-2 v2  
Site Plan & Application Area

**Scale:** 1:4000@A3  
**Date:** 31/08/2023  
**File:** PlanPA23-2 v2 BHLocs  
**Drawn by:** SJR




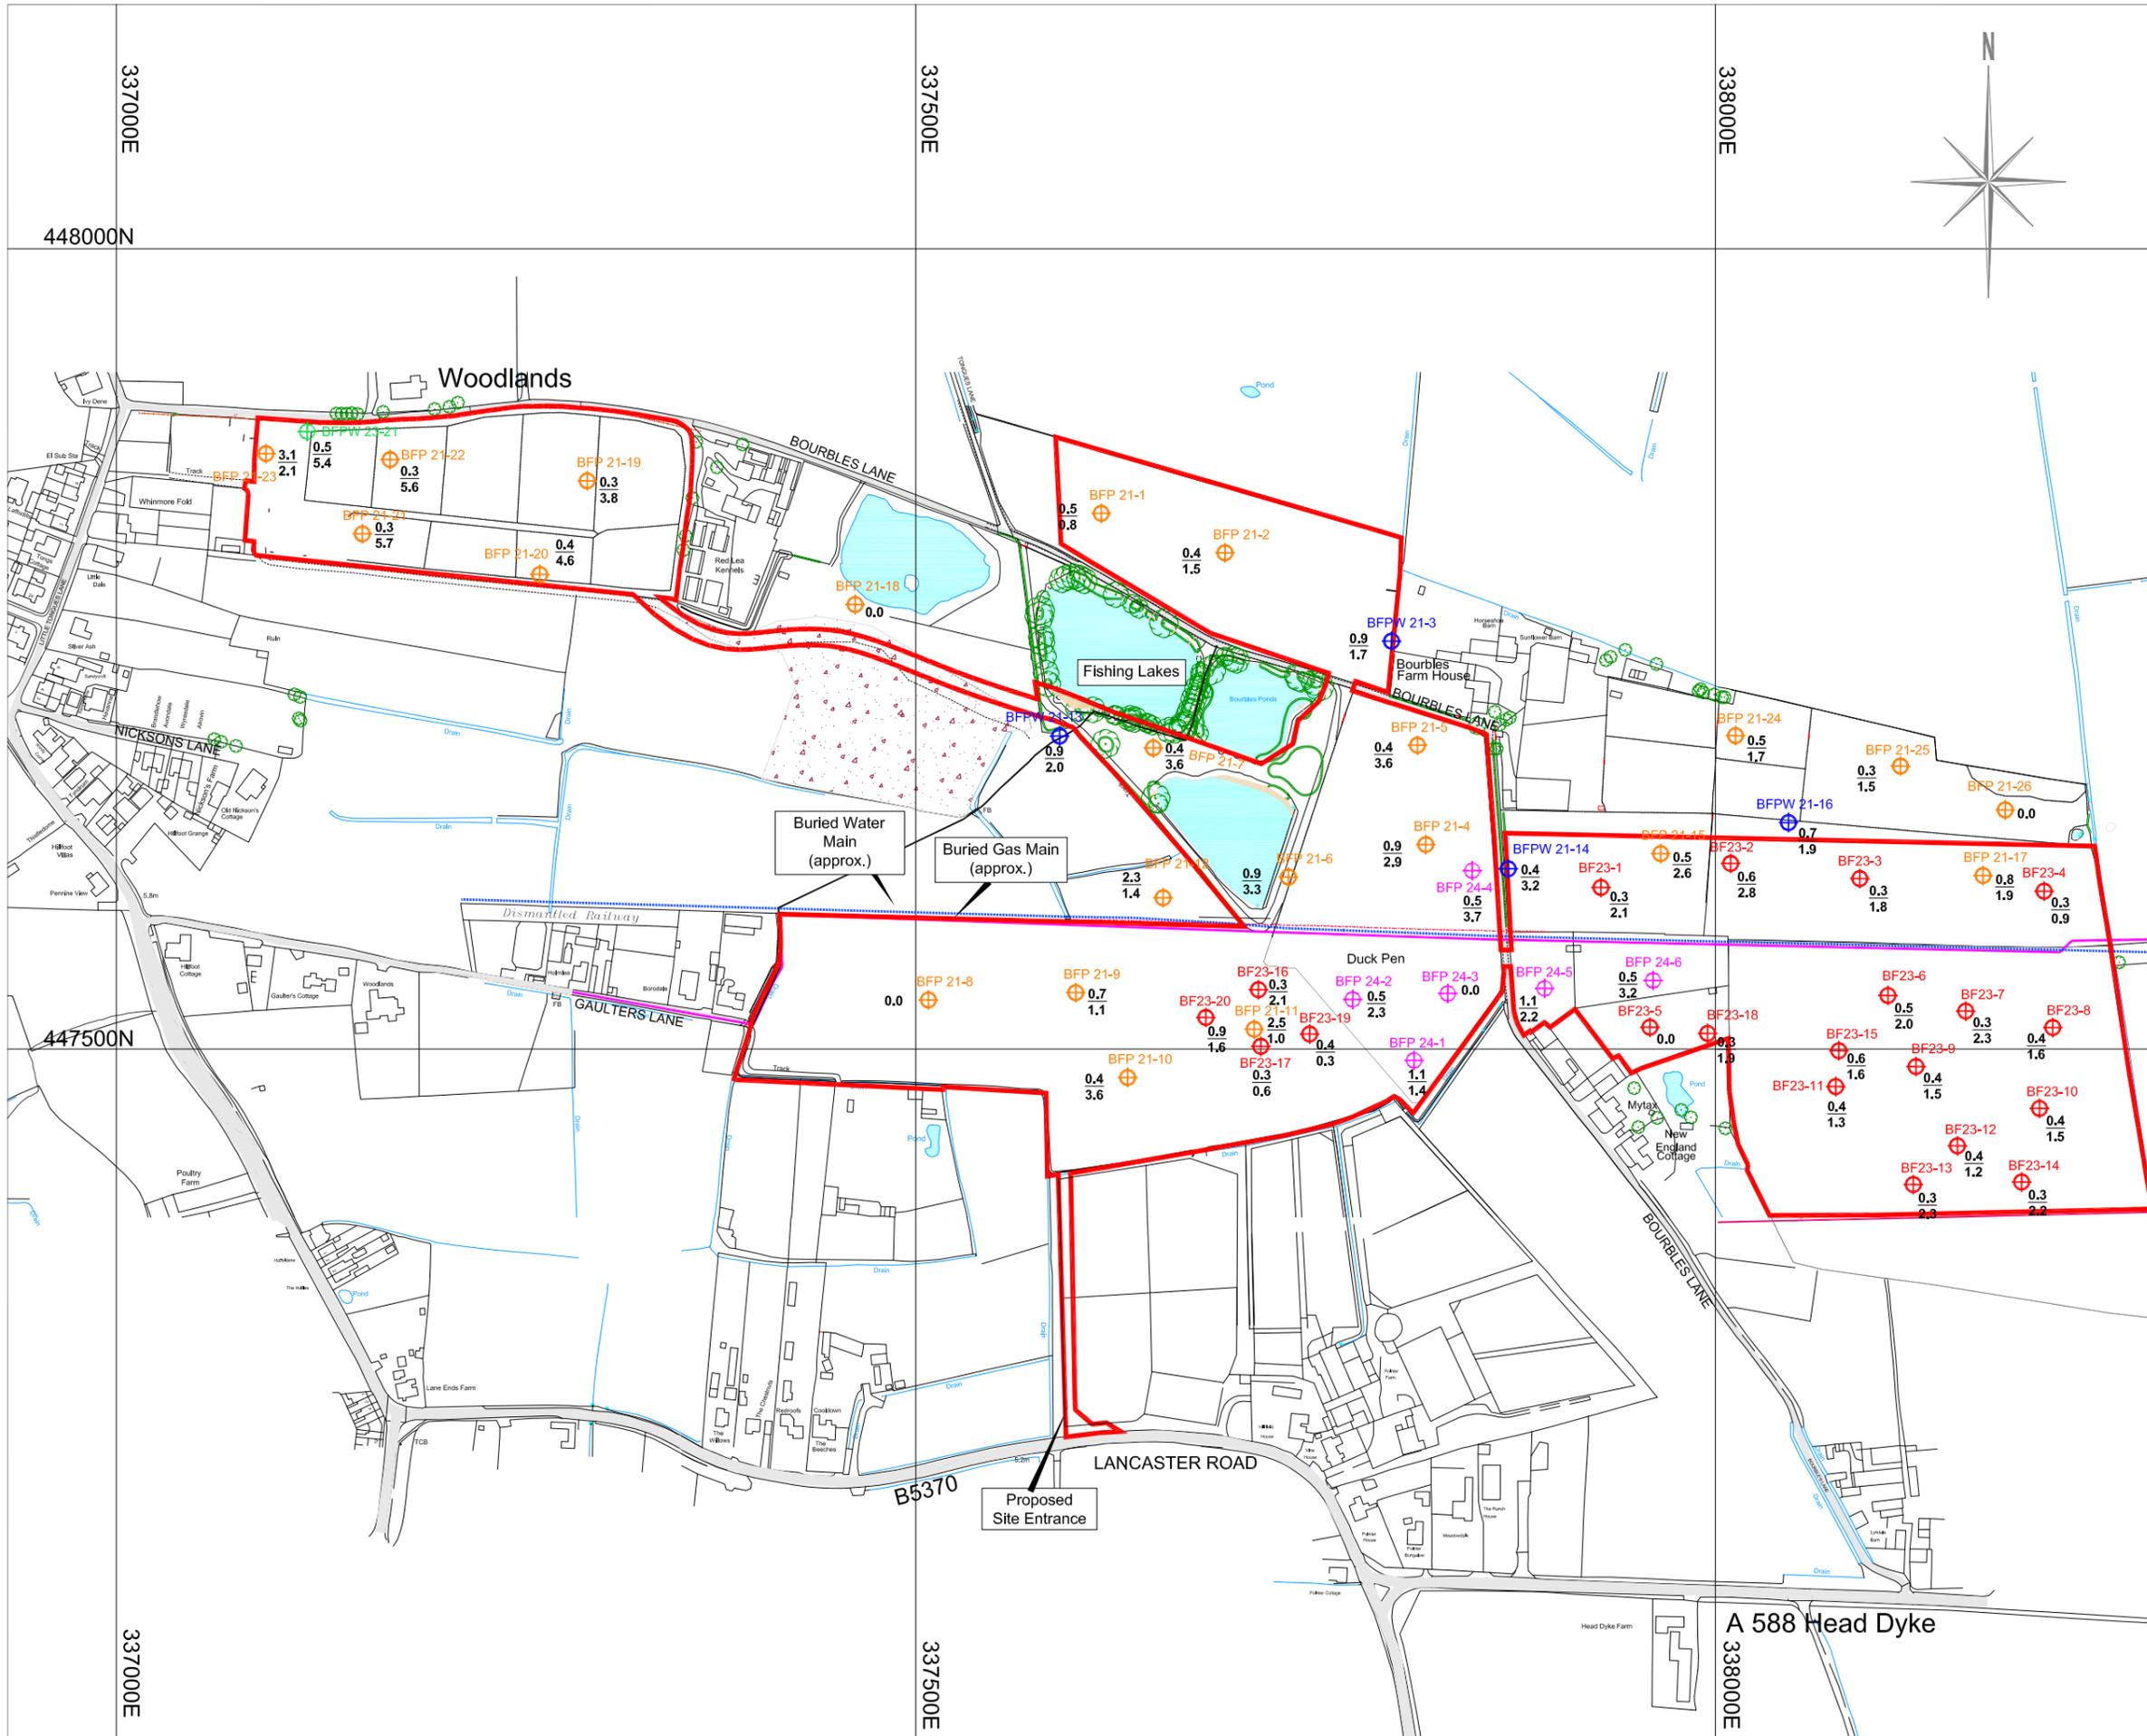

**Key**

- Application Area
- ⊕ 2021 Exploration Borehole
- ⊕ 2021 Water Monitoring Borehole
- ⊕ 2023 Exploration Borehole
- ⊕ 2023 Water Monitoring Borehole
- ⊕ 2024 Exploration Borehole

0.5 Overburden Thickness (m)  
1.7 Mineral Thickness (m)

 

Site surveyed by Greenfield Associates March 2021  
Based upon 2020 Ordnance Survey 1:2500 digital base with the permission of The Controller of Her Majesty's Stationary Office. © Crown Copyright. Licence No. 100020505  
The copyright of this drawing and its contents are the sole property of Greenfield Associates and must not be copied or shown to third parties without prior consent of the Company or its clients.


Site **Proposed Bourbles Quarry**

Project **Planning Application Reg 25**

Plan **Plan PA24-3 Borehole Locations & Site Geology**


Scale: 1:4000@A3  
Date: 16/10/2024  
File: Plan PA24-3 Borehole Locations + Geology.dwg  
Drawn by: ERBM



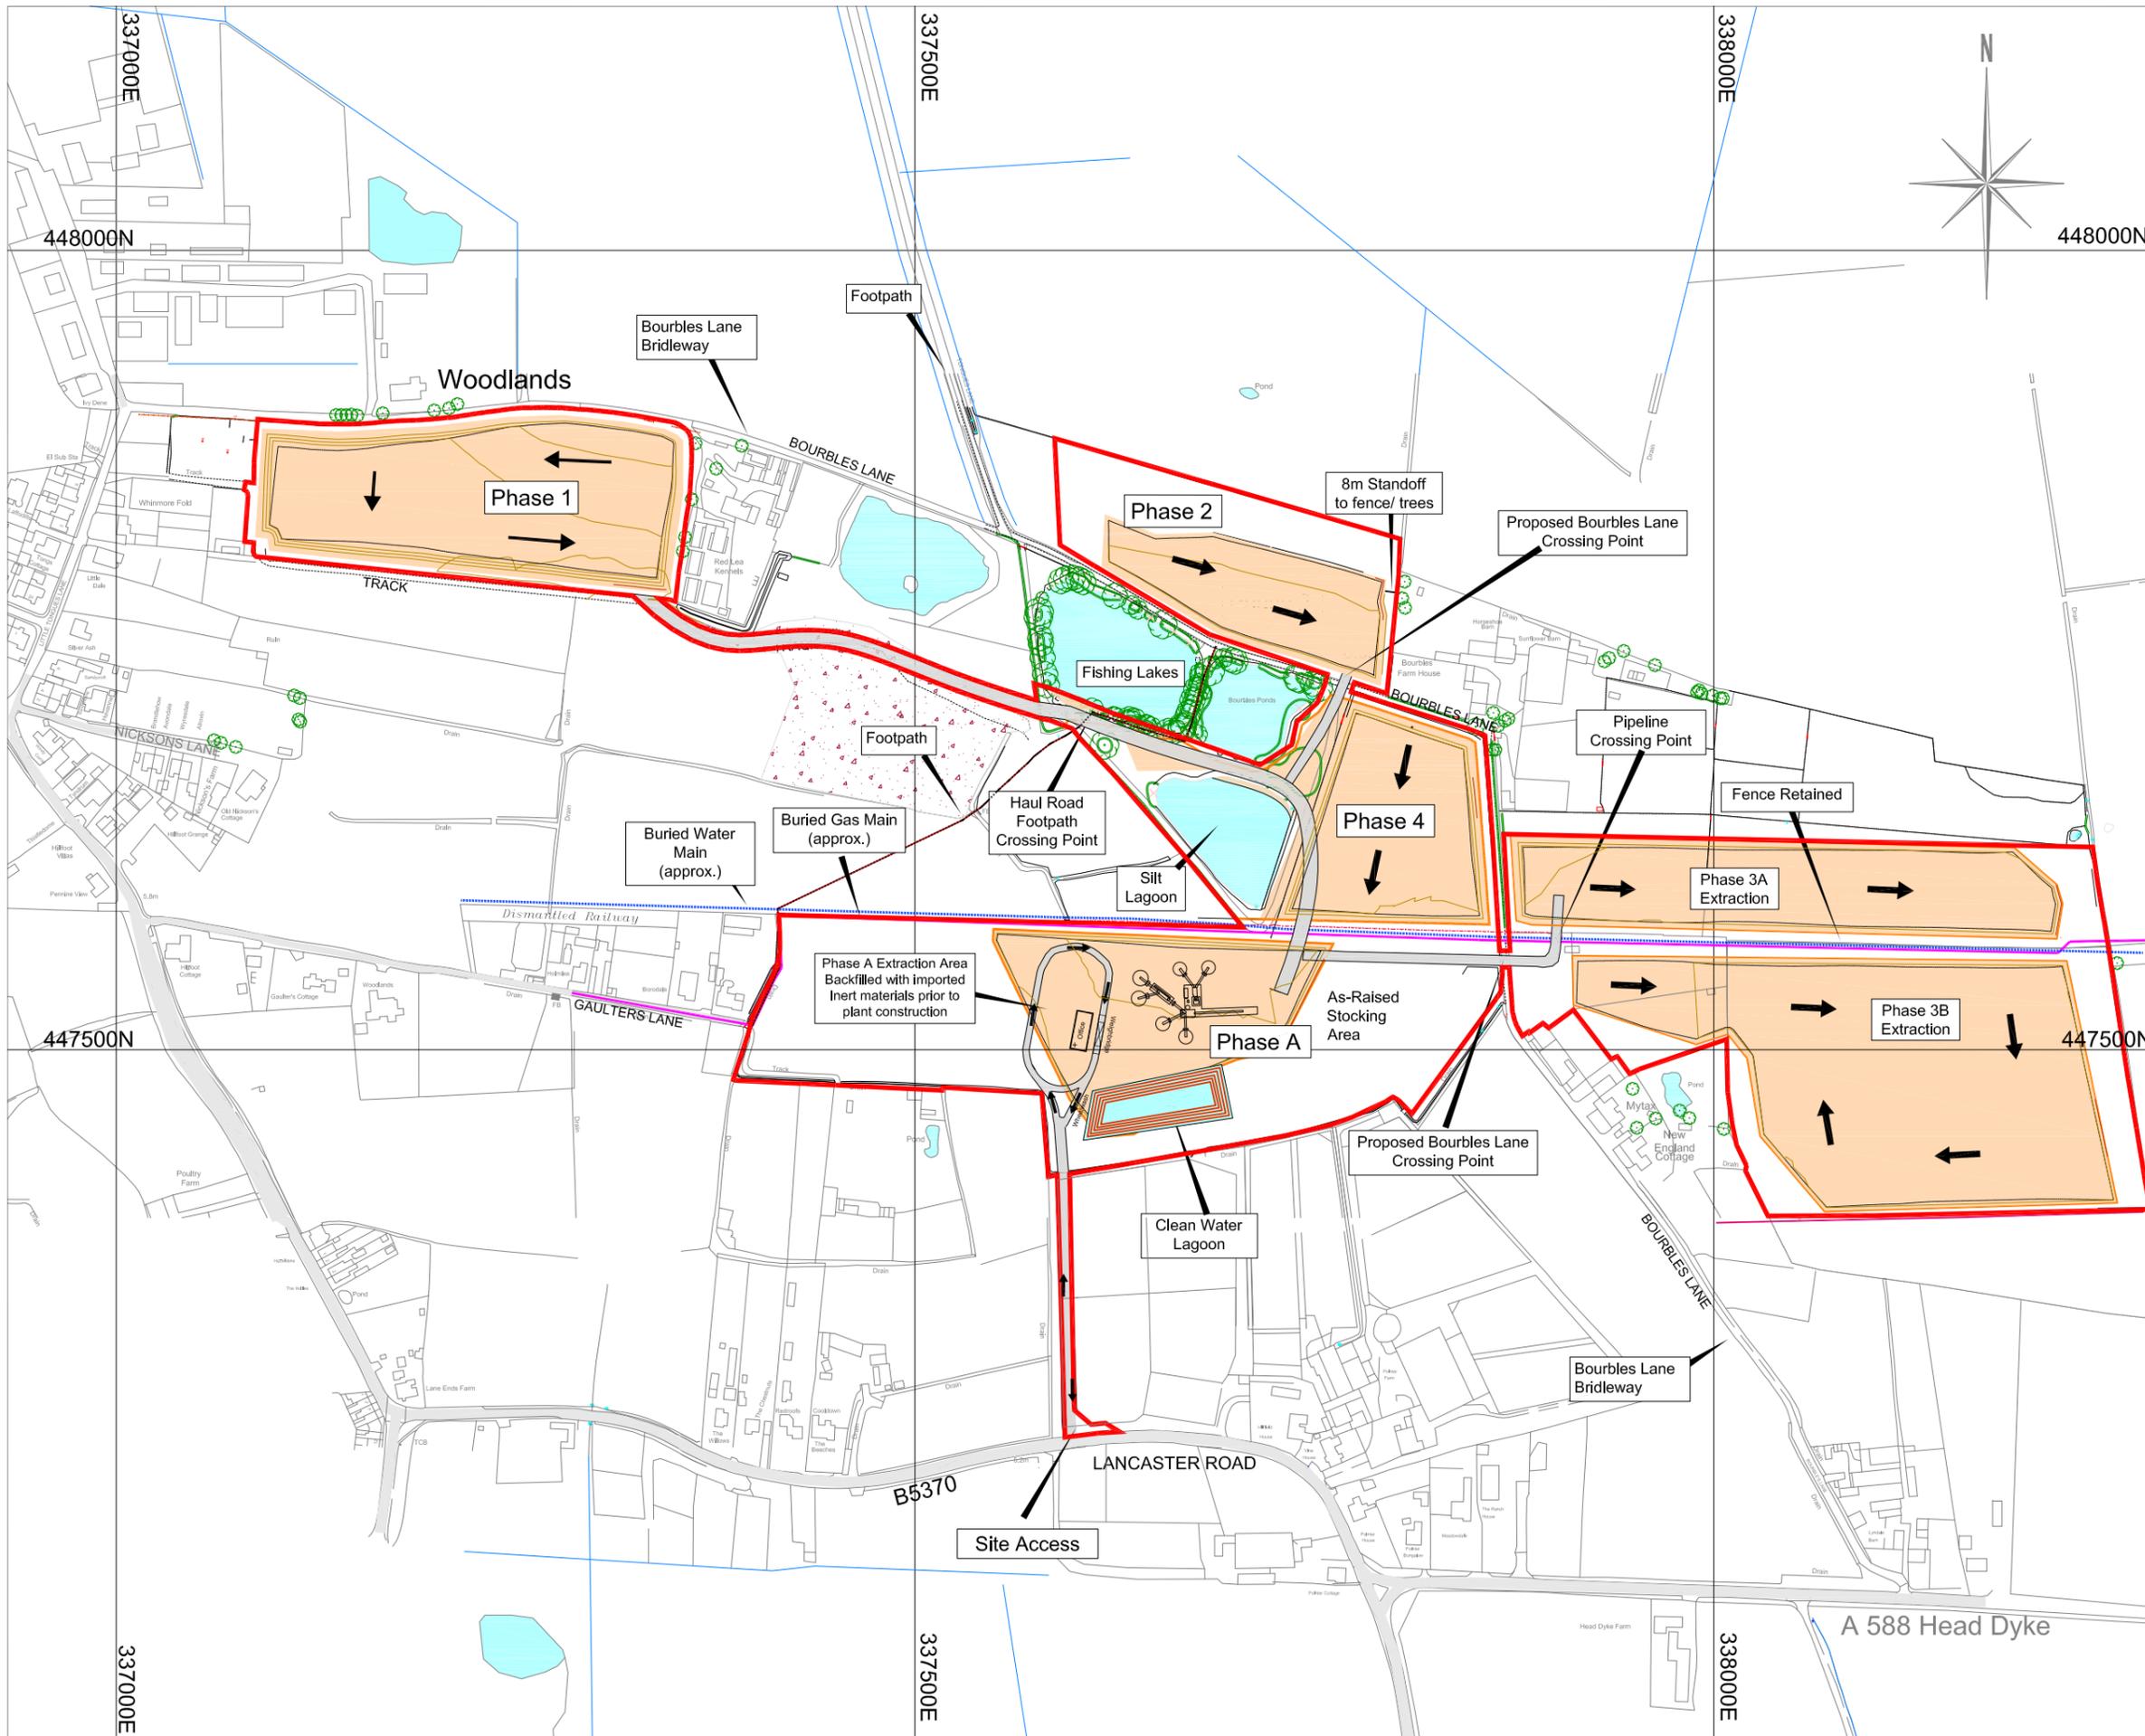

**Key**

- Application Area
- Footpaths & Bridleway
- ➔ Direction of Working
- Sand & Gravel Extraction Areas

 


Site surveyed by Greenfield Associates March 2021 & May 20223.  
 Based upon 2020 Ordnance Survey 1:2500 digital base with the permission of The Controller of Her Majesty's Stationary Office. © Crown Copyright. Licence No. 100020505  
 The copyright of this drawing and its contents are the sole property of Greenfield Associates and must not be copied or shown to third parties without prior consent of the Company or its clients.

**Site** Proposed Bourbles Quarry  
**Project** Planning Application Reg 25  
**Plan** Plan PA24-4 Proposed Quarry Phasing

**Scale:** 1:4000@A3  
**Date:** 16/10/2024  
**File:** PlanPA24-4 Proposed Quarry Phasing.dwg  
**Drawn by:** ERBM


**Baxtergroup**

1 Commercial Road, Keyworth, Nottingham NG12 5JS  
 Email: admh@greenfieldenviro.co.uk  
 Tel: 0115 937 2002

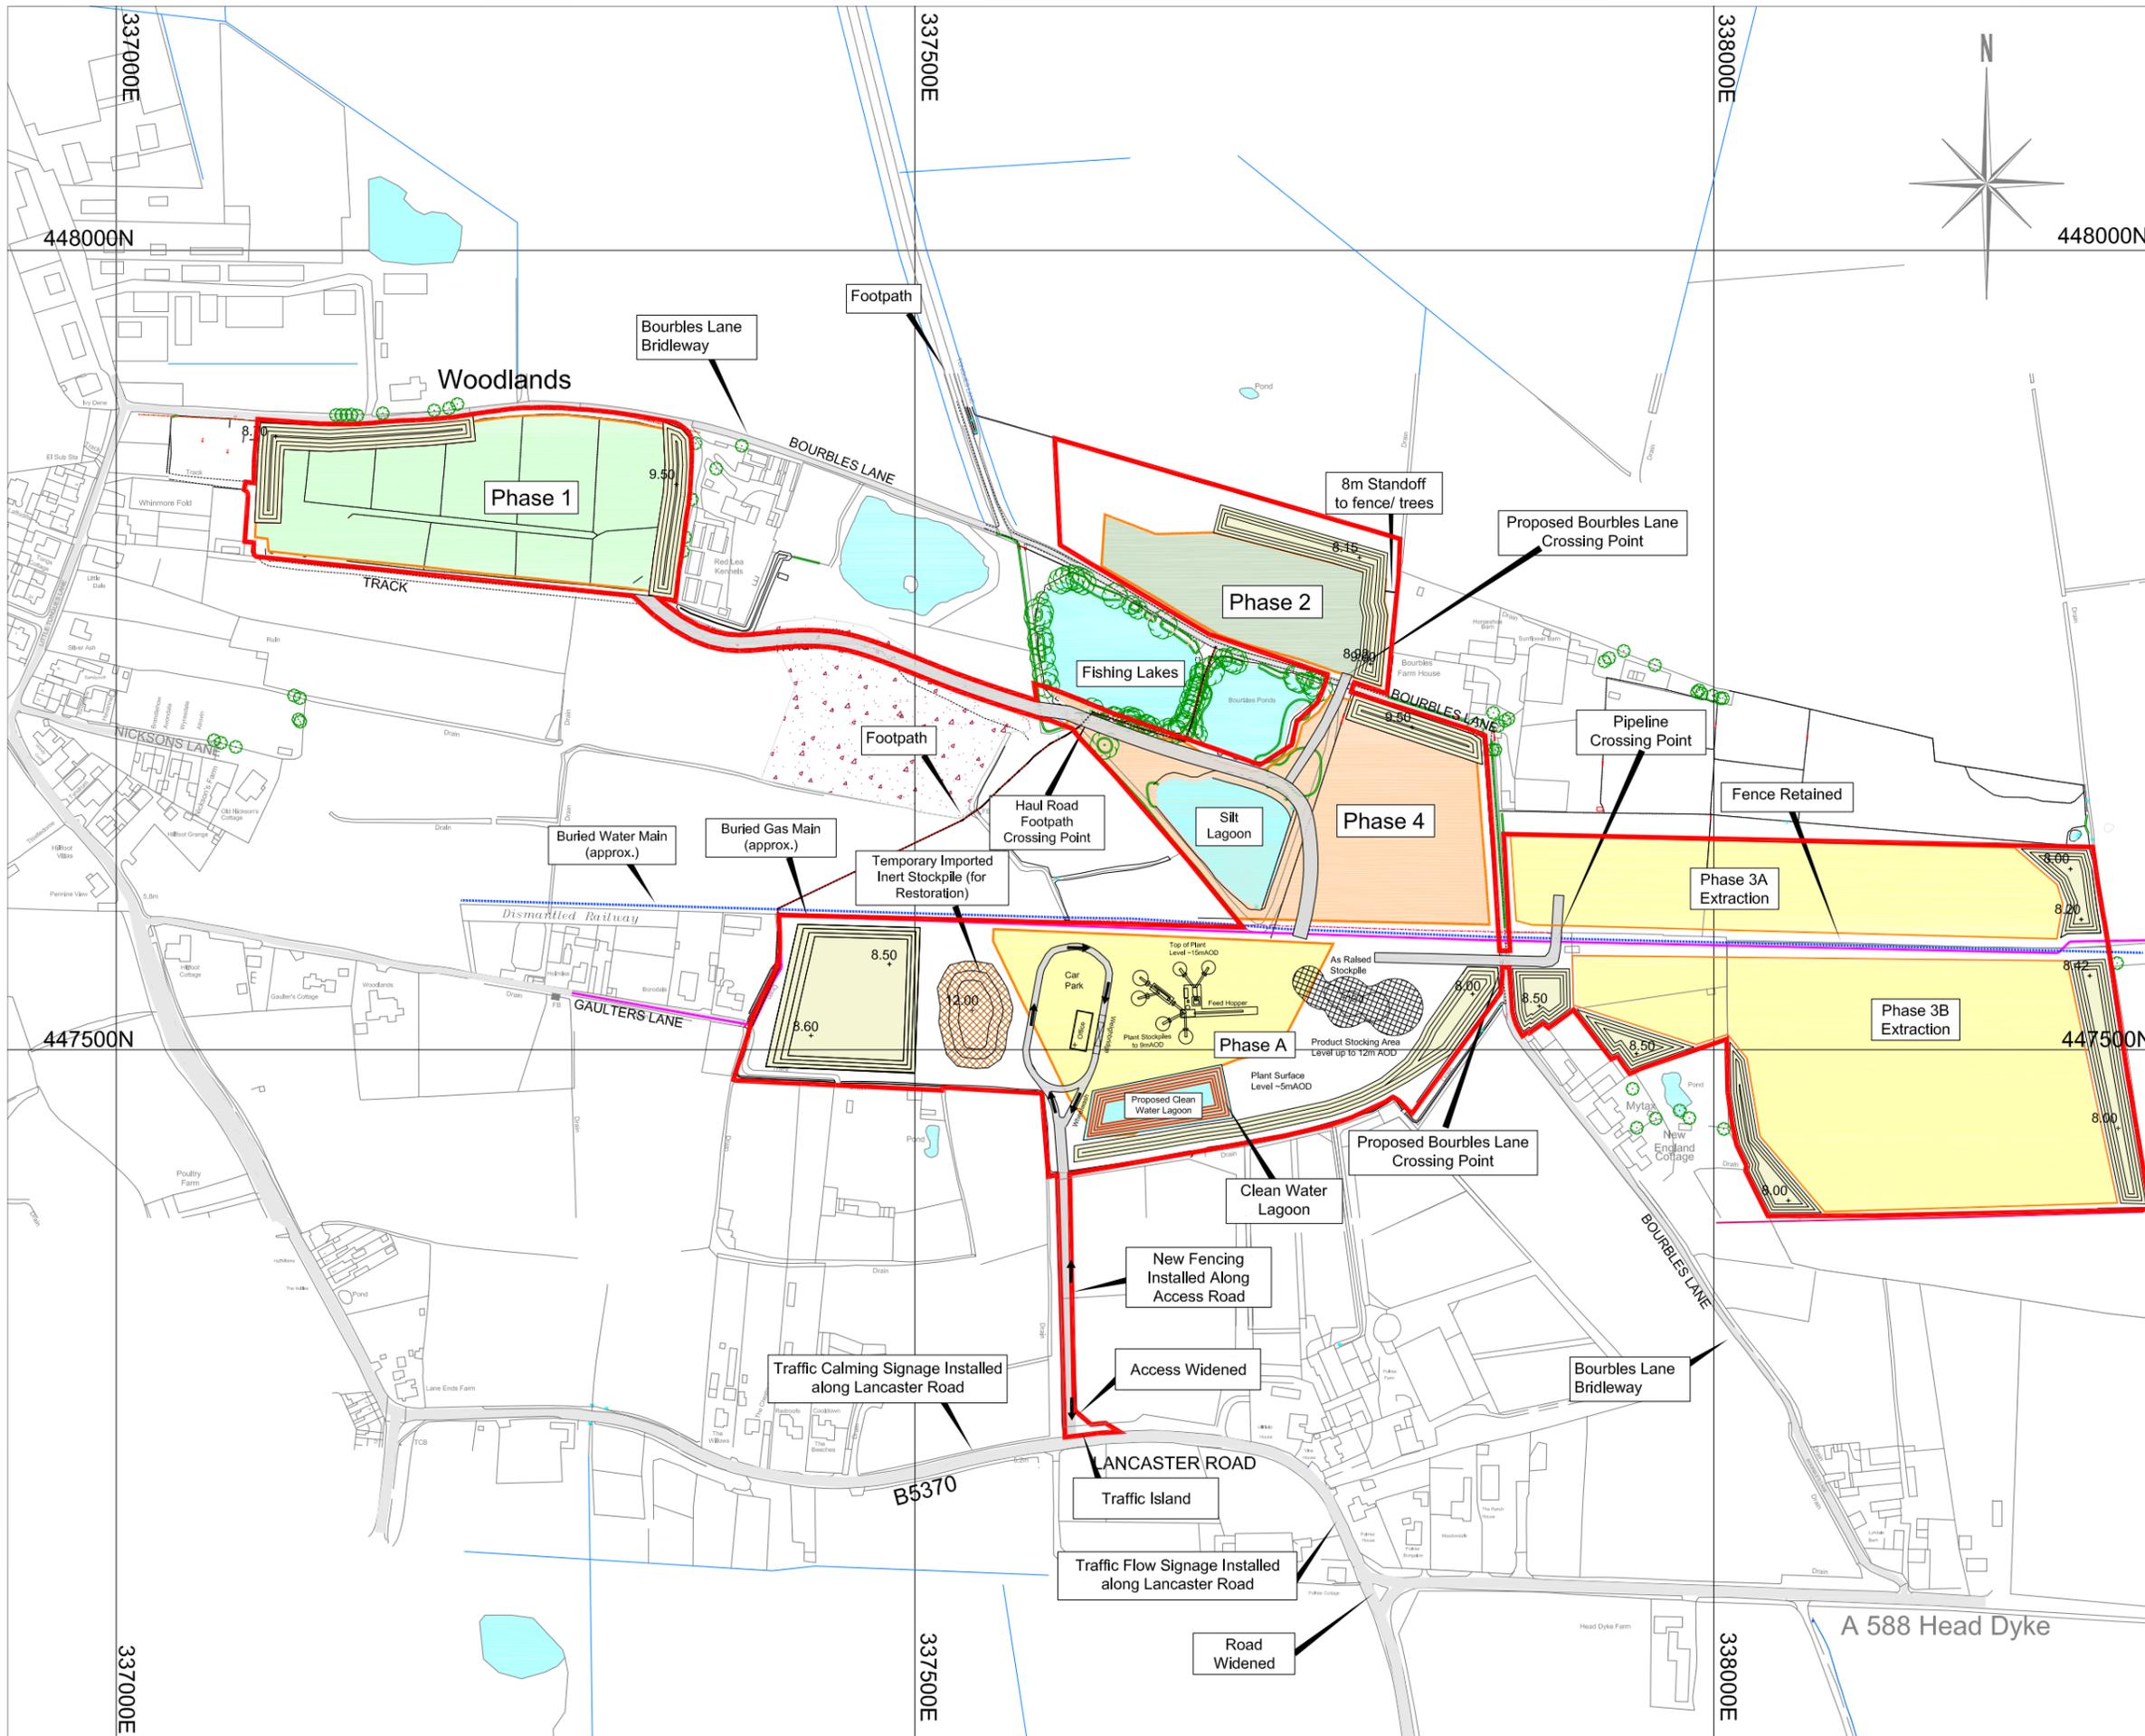

**Key**

- Application Area
- Footpaths & Bridleway
- Indicative Levels (mAOD)
- Proposed Soil Storage & Screening Bunds

 


Site surveyed by Greenfield Associates March 2021 & May 20223.  
 Based upon 2020 Ordnance Survey 1:2500 digital base with the permission of The Controller of Her Majesty's Stationary Office. © Crown Copyright. Licence No. 100020505  
 The copyright of this drawing and its contents are the sole property of Greenfield Associates and must not be copied or shown to third parties without prior consent of the Company or its clients.

Site **Proposed Bourbles Quarry**  
 Project **Planning Application Reg 25**  
 Plan **Plan PA24-5**  
**Proposed Site Layout**

Scale: 1:4000@A3  
 Date: 16/10/2024  
 File: PlanPA24-5 Site layout v2.dwg  
 Drawn by: ERBM




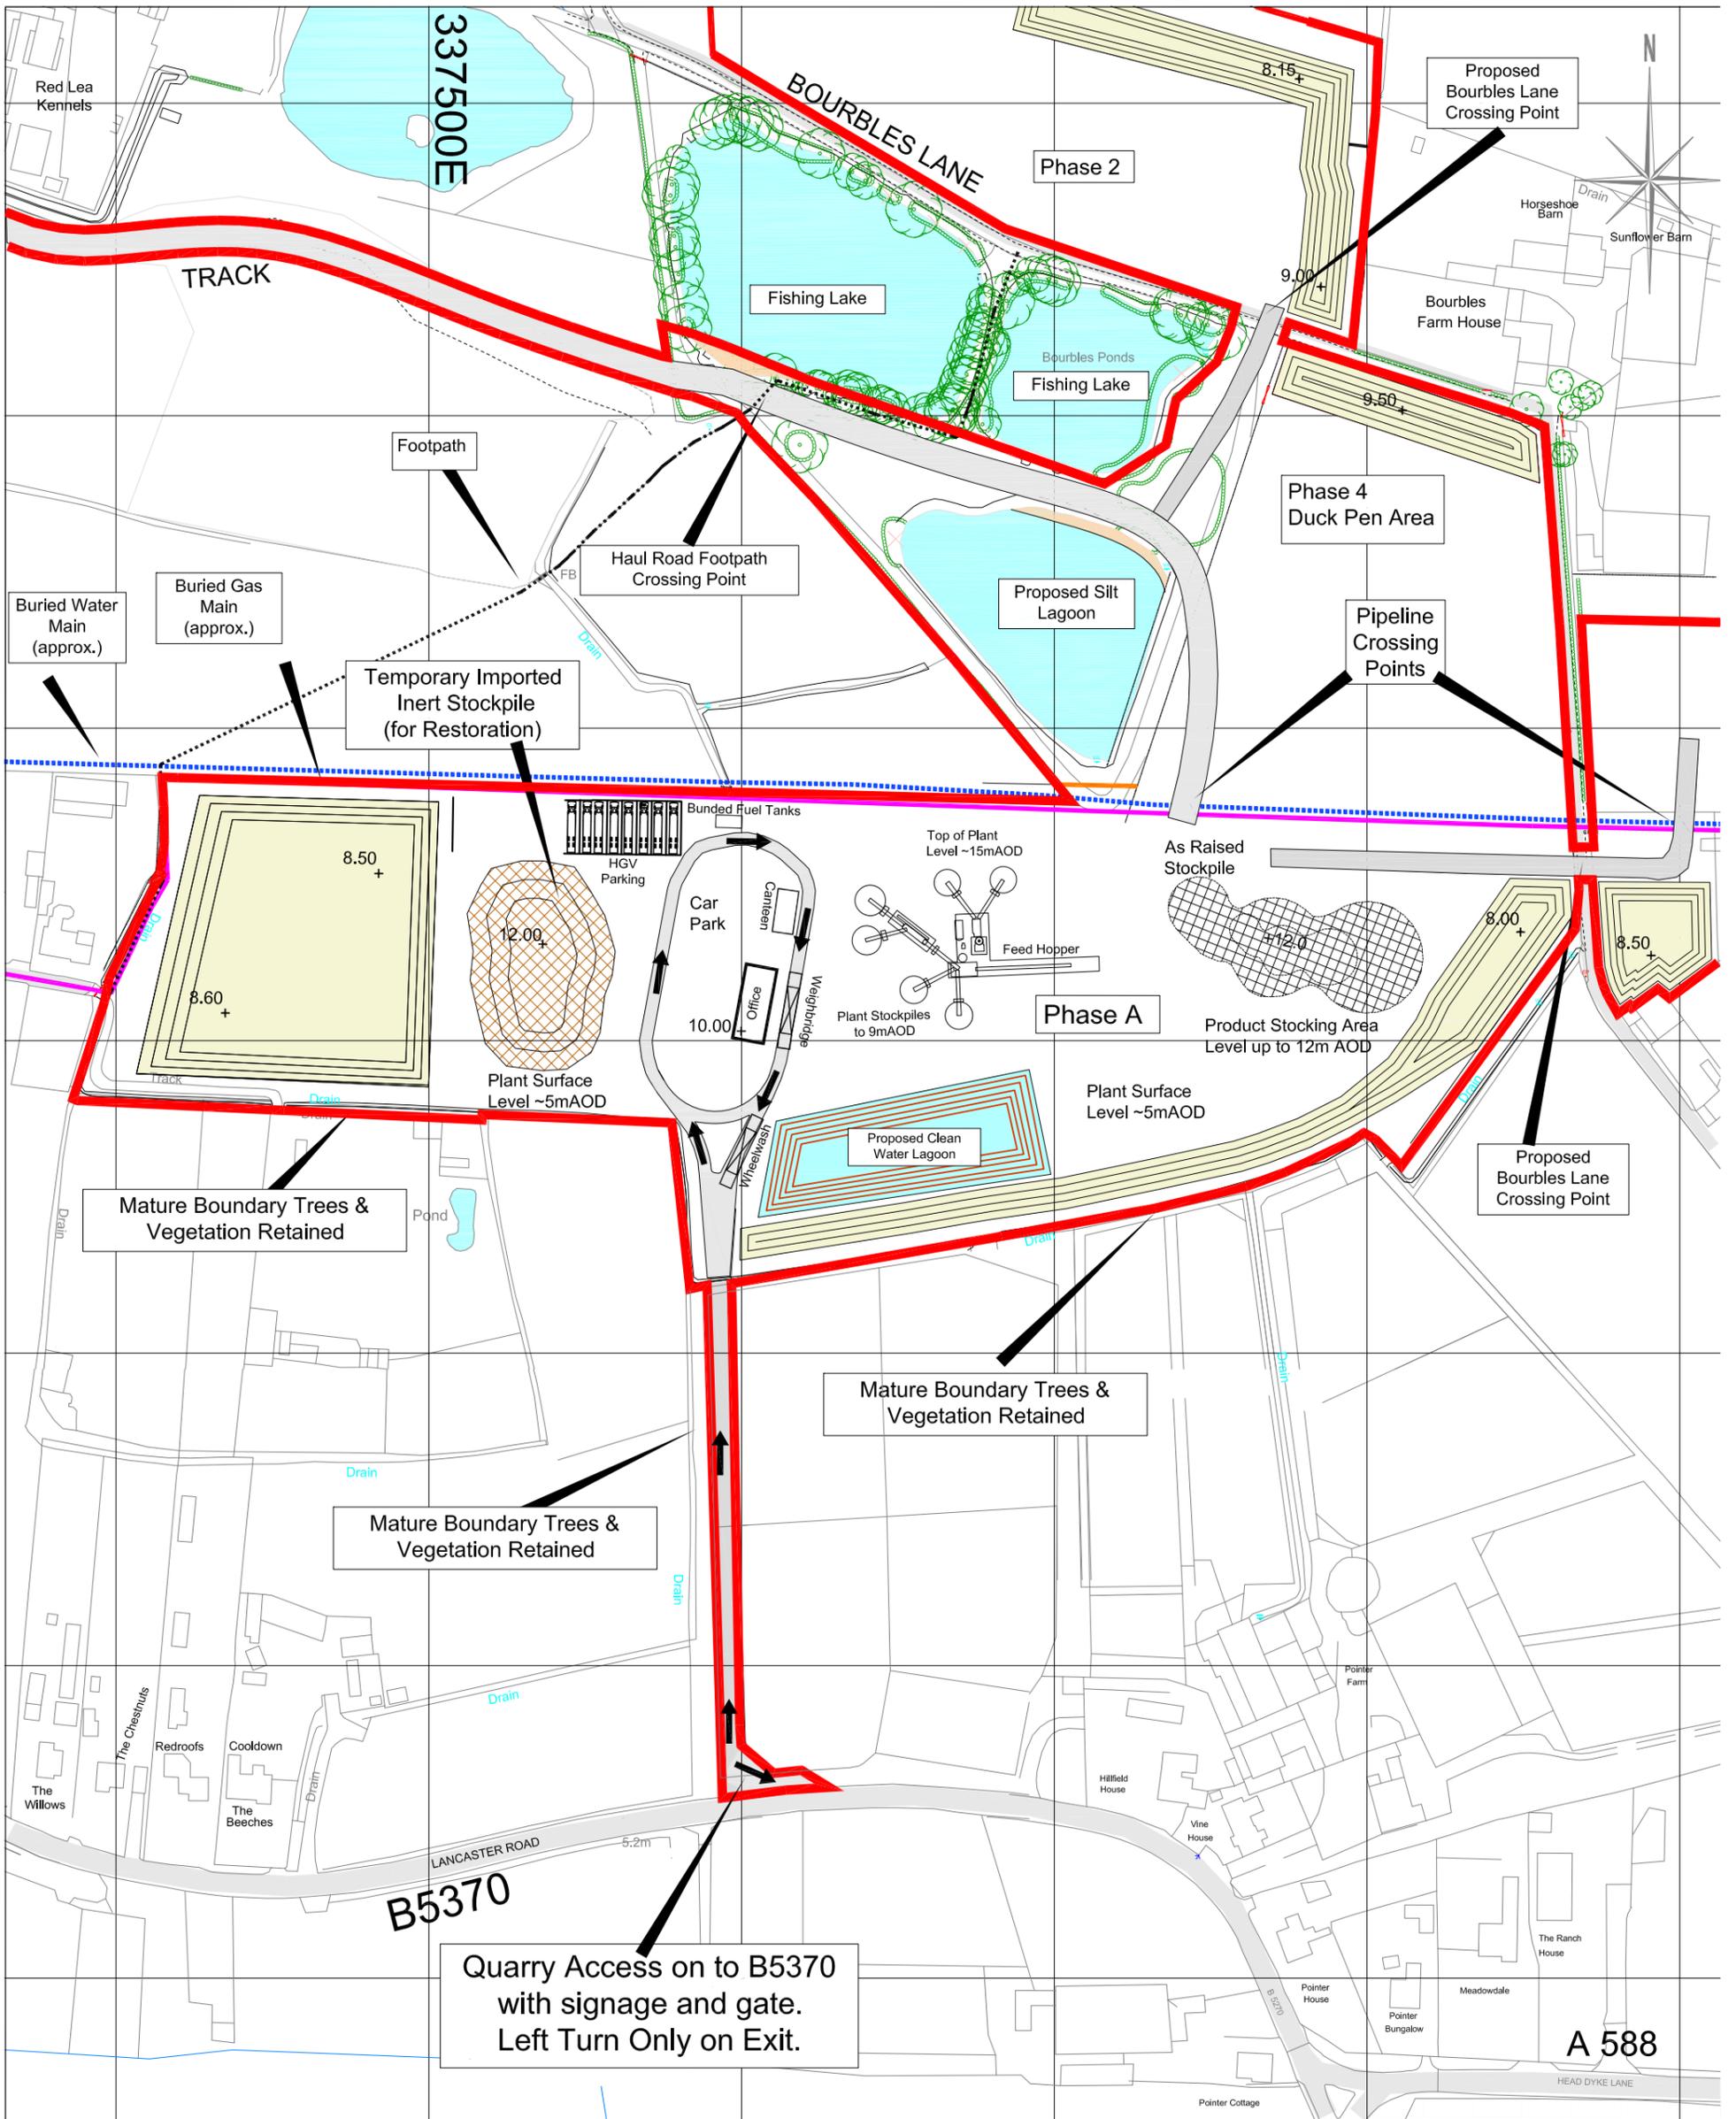

Site  
**Proposed Bourbles Quarry**

Project  
**Planning Application Reg 25**

Plan  
**Plan PA24-6 Proposed Plant Area**

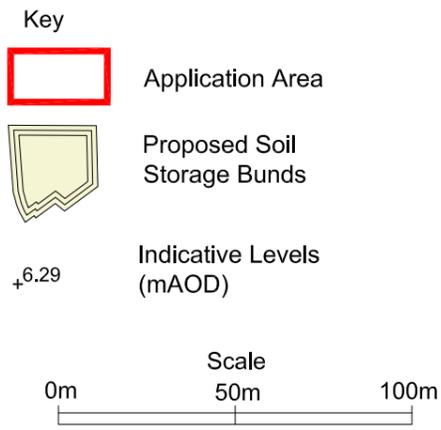

Scale: 1:2000@A3

Date: 16/10/2024

File: PlanPA24-6 Proposed Plant Layout.dwg

Drawn by: ERBM

Site surveyed by Greenfield Associates March 2021 & May 20223.  
 Based upon 2020 Ordnance Survey 1:2500 digital base with the permission of The Controller of Her Majesty's Stationary Office. © Crown Copyright. Licence No. 100020505  
 The copyright of this drawing and its contents are the sole property of Greenfield Associates and must not be copied or shown to third parties without prior consent of the Company or its clients.

**Baxtergroup**


**Greenfield enviro**  
 1 Commercial Road, Keyworth, Nottingham NG12 5J5  
 Email: admin@greenfieldenviro.co.uk  
 Tel: 0115 937 2002



Drain

new road

new fence

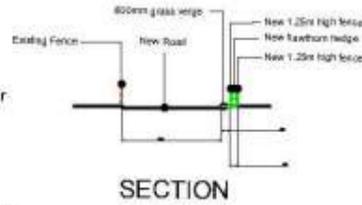

new 1.25m high timber post and rail fence

new 1.25m high timber post and rail fence

Hawthorn Hedge

600mm wide grass verge

grass verge

new 1.25m high timber post and rail fence

Hawthorn Hedge

Hawthorn Hedge

new 1.25m high timber post and rail fence

new 1.25m high timber post and rail fence

hedge cut

road kerb

0.5m

2.4 x 43m Visibility Splay

2.4 x 43m Visibility Splay

Traffic Island

HGV's Left Turn Exit Only

LANCASTER ROAD

Turner Lowe Associates  
 410 Belmont Road  
 Bolton BL1 7DH  
 Tel: 01204 773 760  
 Email: enquiries@turnerlowe.co.uk

The Baxter Group

Proposed Mineral Extraction  
 Bourbles Farm. Presall  
 Access Arrangements

Job No	220503	Drawn By	J.L.
Date	May 2022	Checked By	J.L.
Scale	1 / 500 @ A3	Drawing No	220503/01

Title  
 Plan PA23-7  
 Proposed Site  
 Access Design


Project  
 Planning  
 Application

Site  
 Proposed Bourbles  
 Quarry



Project no.  
 BCL/BFP/101



Gas Pipe Cross Section

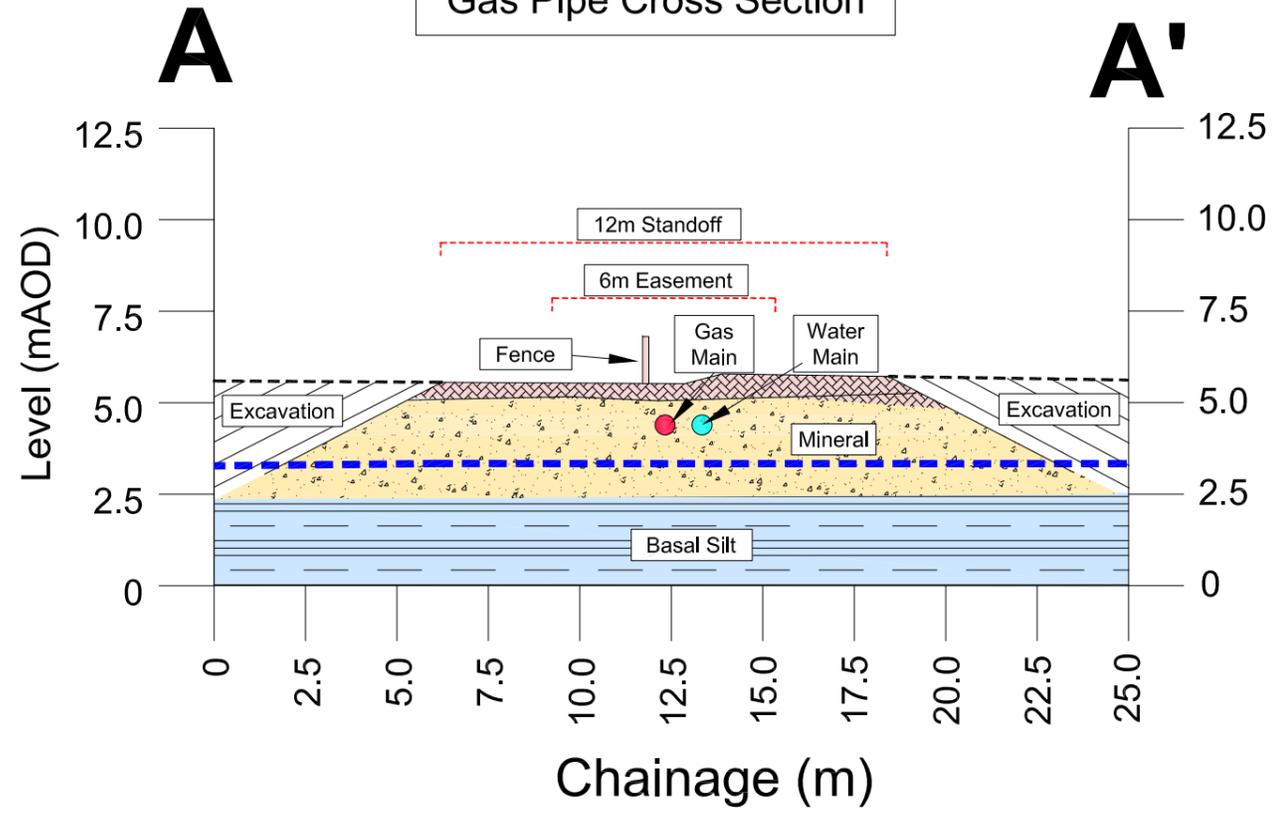

Bourbles Lane - Soil Bund Cross Section

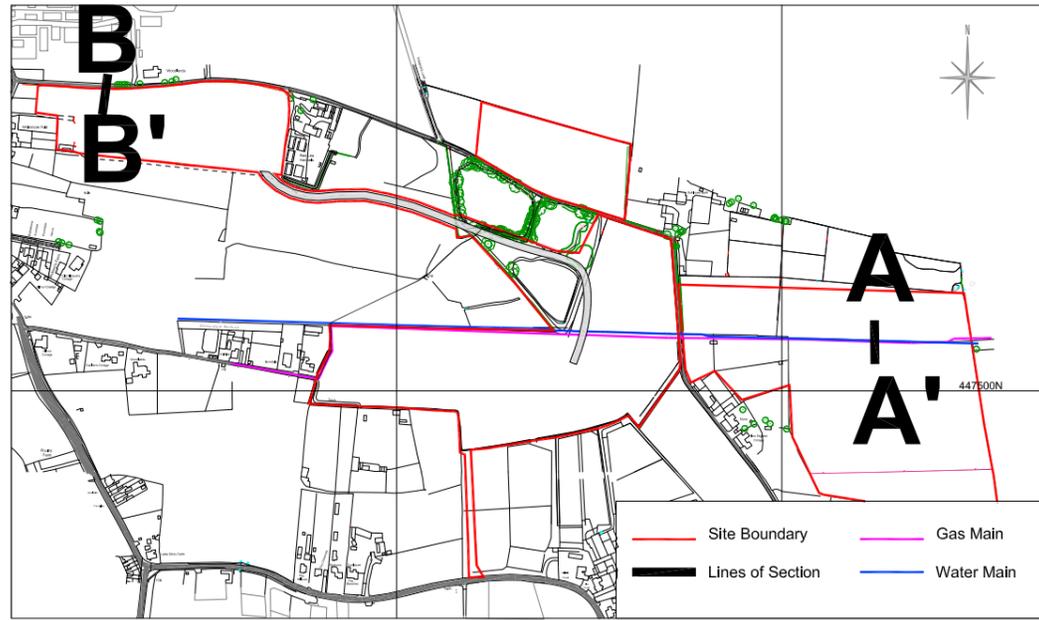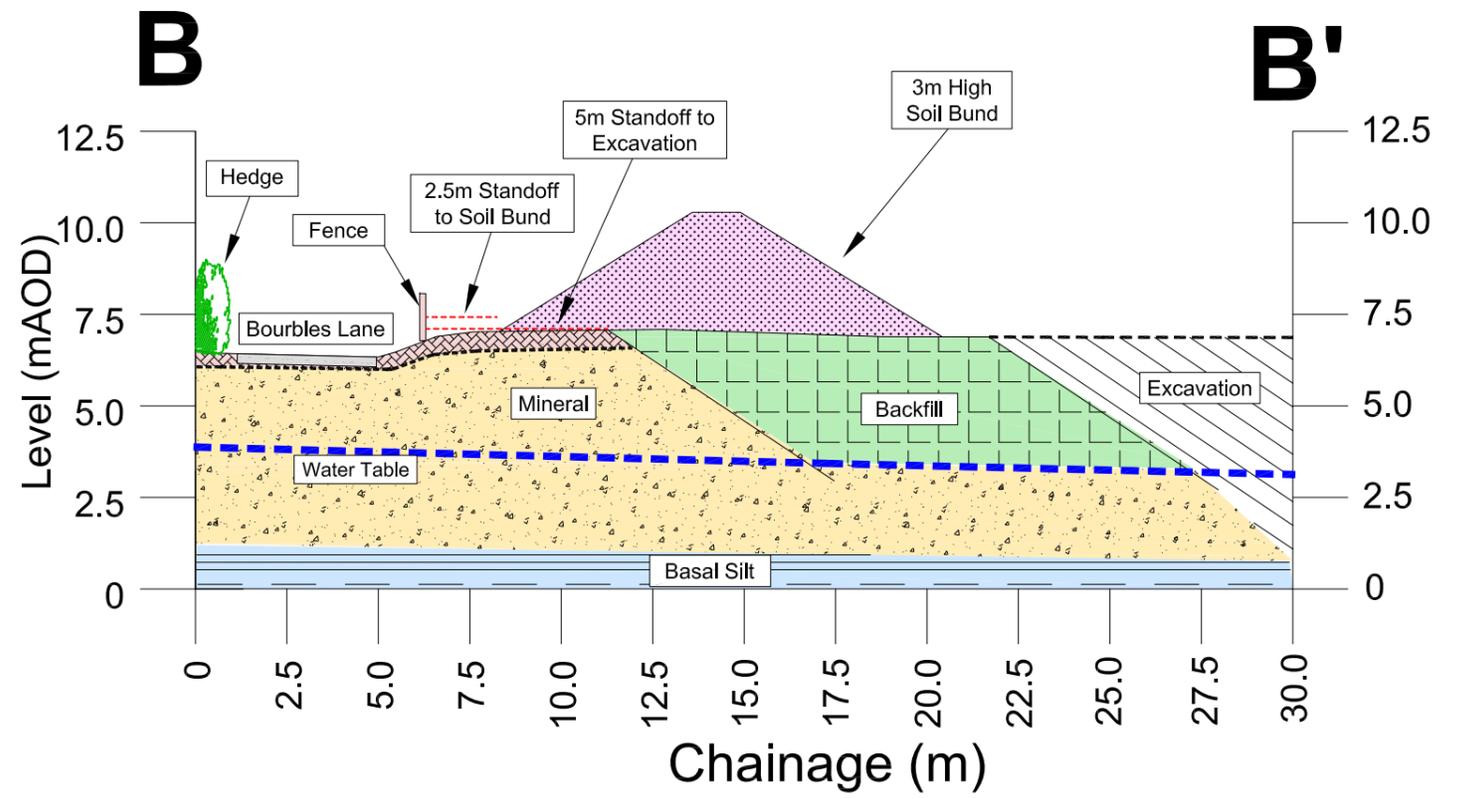

Lines of Section

Site  
**Proposed Bourbles Quarry**  
 Project  
**Planning Application Reg 25**  
 Plan  
 PA24-8  
 Proposed Development  
 Cross Sections

**Key**

- - - Standoffs
- - - Water Table
- Soil Bund
- Overburden
- Imported Inert Fill
- Sand and Gravel
- Basal Silt
- To be Excavated
- Gas Main
- Water Main


**Scale**  
 0m      10m      20m

Scale: 1:1500@A3  
 Date: 16/10/2023  
 File: PA24-8 Schematic Cross Sections.dwg  
 Drawn by: ERBM

Site surveyed by Greenfield Environmental. Based upon 2019 Ordnance Survey 1:2500 digital base with the permission of The Controller of Her Majesty's Stationary Office. © Crown Copyright. Licence No. 100020505  
 The copyright of this drawing and its contents are the sole property of Greenfield Environmental and must not be copied or shown to third parties without prior consent of the Company or its clients.

**Baxtergroup**

1 Commercial Road, Keyworth, Nottingham NG12 5J5  
 Email: admin@greenfieldenviro.co.uk  
 Tel: 0115 937 2002

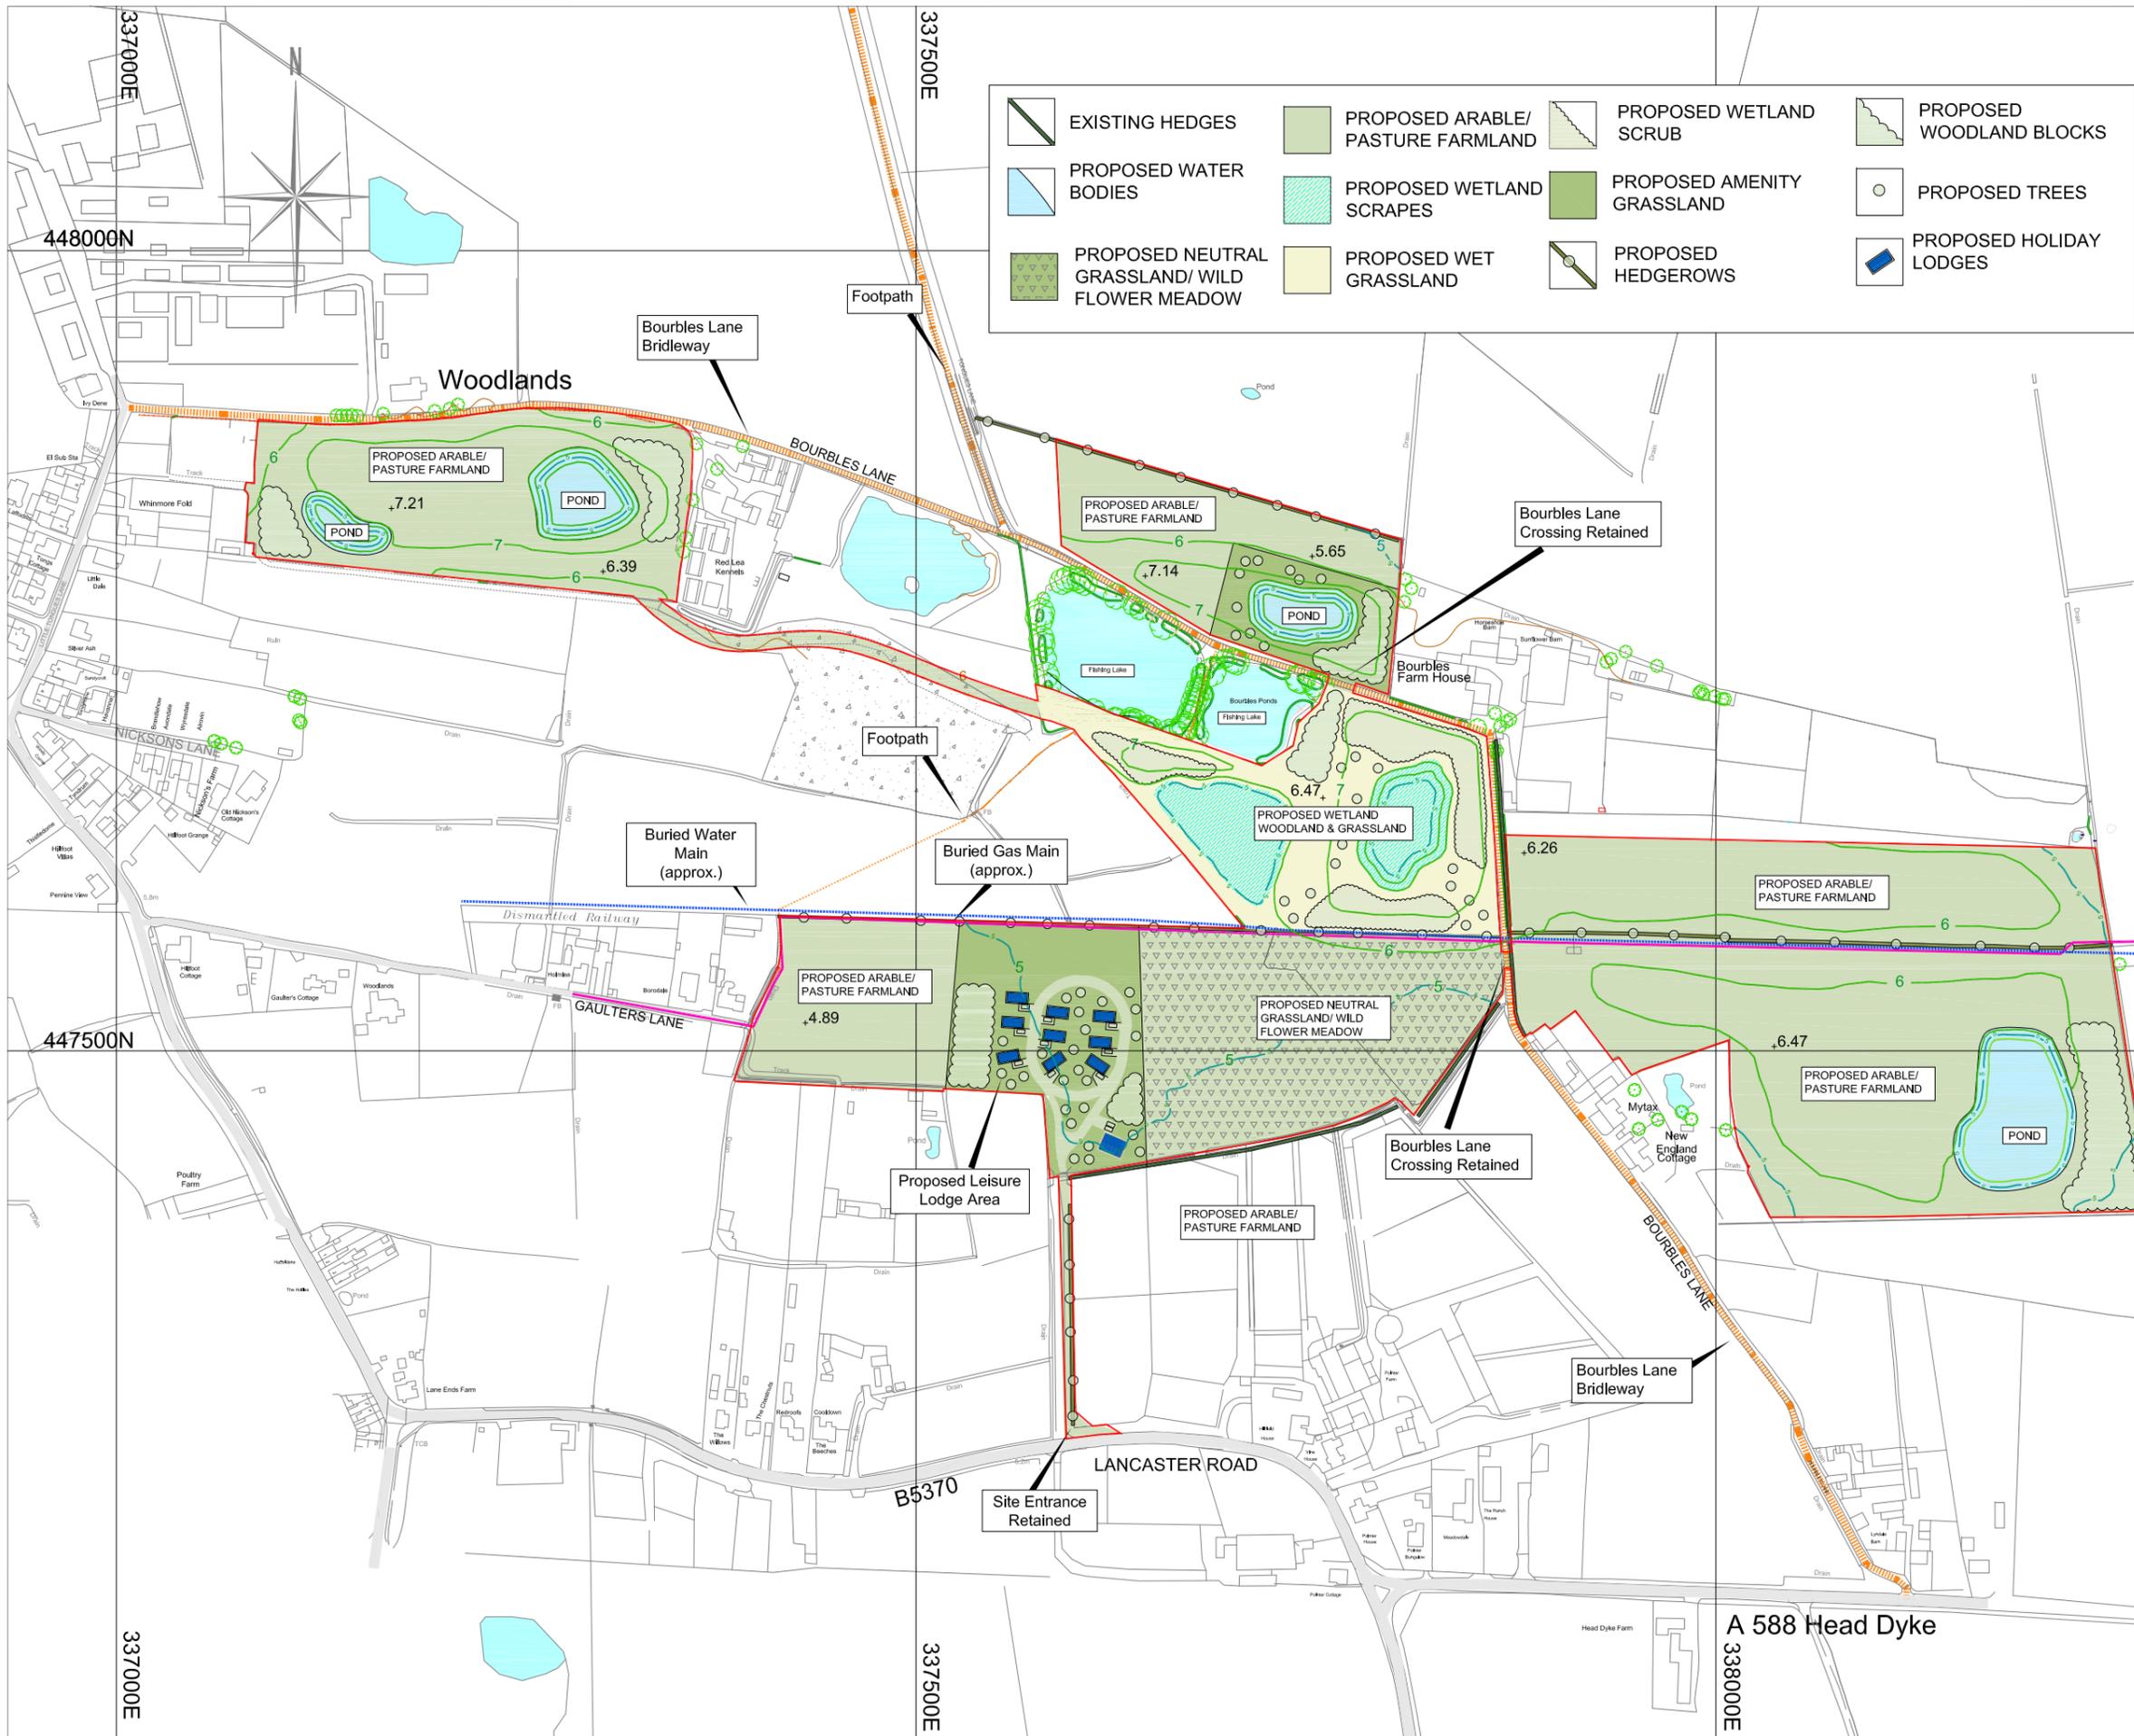


	EXISTING HEDGES		PROPOSED ARABLE/ PASTURE FARMLAND		PROPOSED WETLAND SCRUB		PROPOSED WOODLAND BLOCKS
	PROPOSED WATER BODIES		PROPOSED WETLAND SCRAPES		PROPOSED AMENITY GRASSLAND		PROPOSED TREES
	PROPOSED NEUTRAL GRASSLAND/ WILD FLOWER MEADOW		PROPOSED WET GRASSLAND		PROPOSED HEDGEROWS		PROPOSED HOLIDAY LODGES

**Key**

	Application Area
	Footpaths & Bridleway
	Restoration Contours

Restoration Concept Based on Design by ReLandscape Ltd

 





Site surveyed by Greenfield Associates March 2021 & May 2022.  
Based upon 2020 Ordnance Survey 1:2500 digital base with the permission of The Controller of Her Majesty's Stationary Office. © Crown Copyright. Licence No. 100020505  
The copyright of this drawing and its contents are the sole property of Greenfield Associates and must not be copied or shown to third parties without prior consent of the Company or its clients.

Site **Proposed Bourbles Quarry**  
Project **Planning Application Reg 25**  
Plan **PA24-9 v2 Conceptual Restoration**

Scale: 1:4000@A3  
Date: 16/10/2024  
File: Restoration with Contours May 2024  
Drawn by: ERBM

**Baxtergroup**

1 Commercial Road, Keyworth, Nottingham NG12 5JS  
Email: admh@greenfieldenviro.co.uk  
Tel: 0115 937 2002

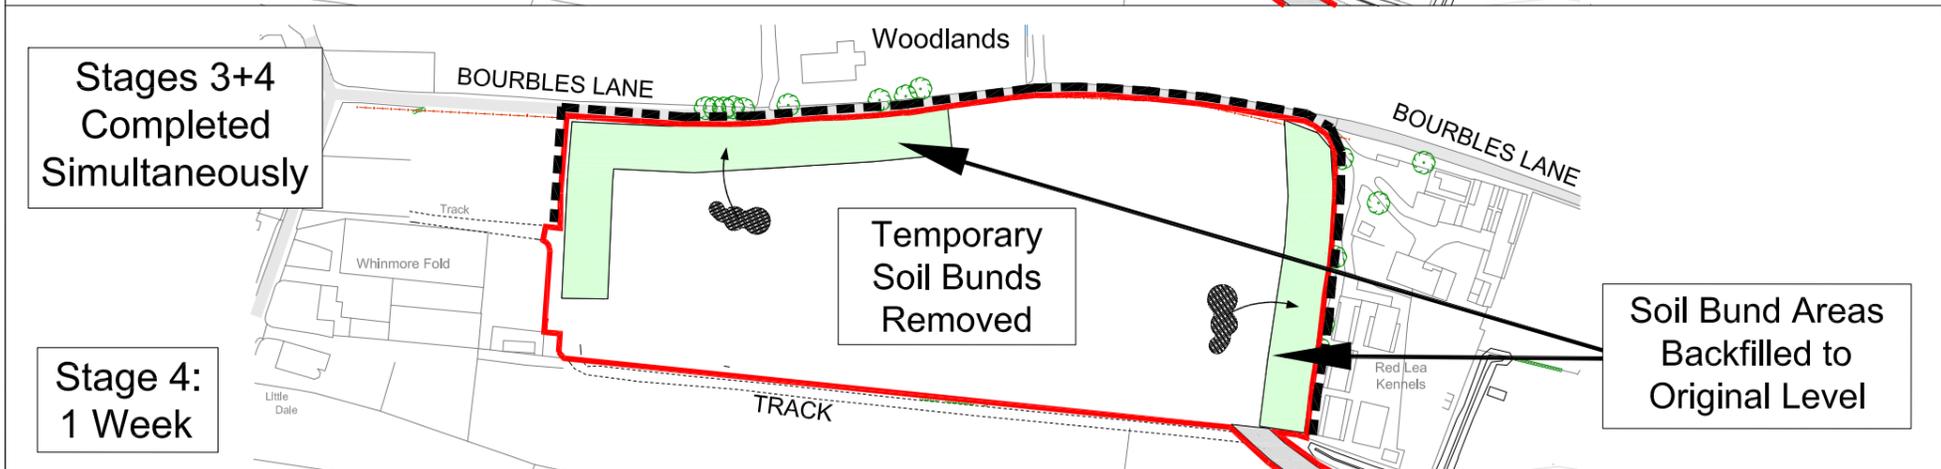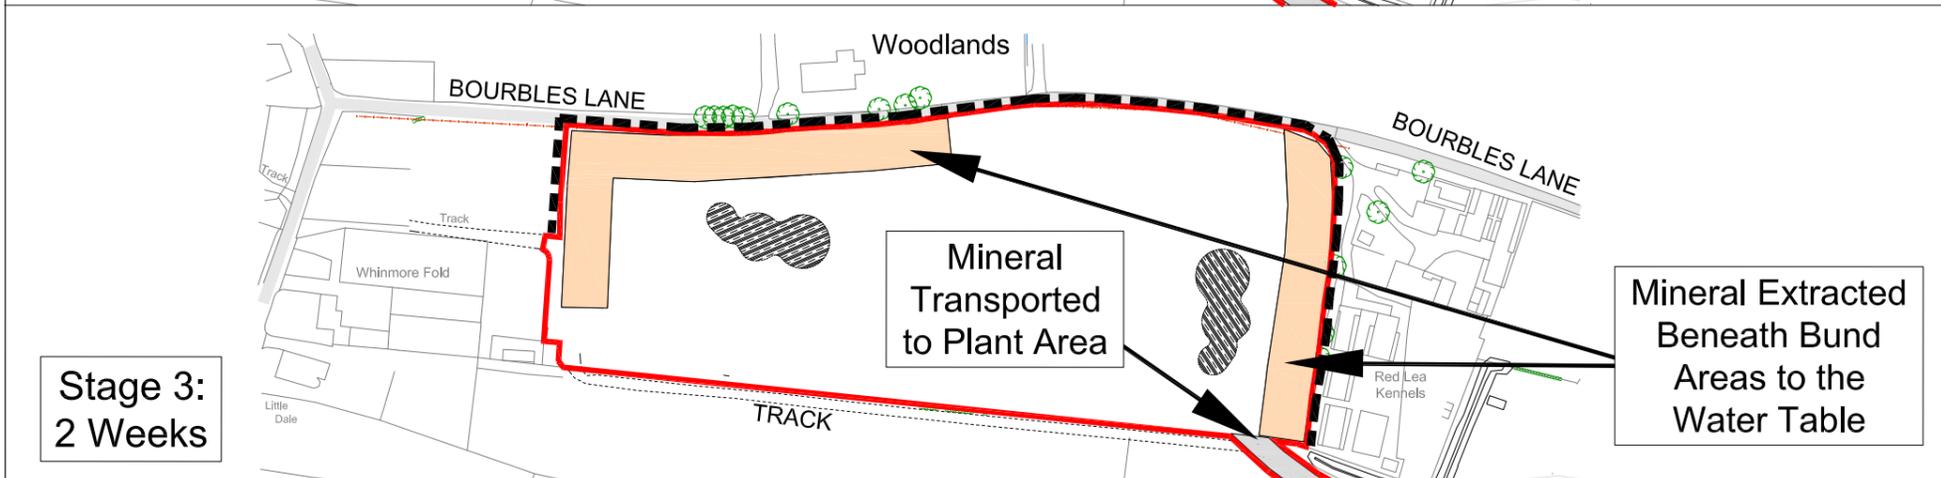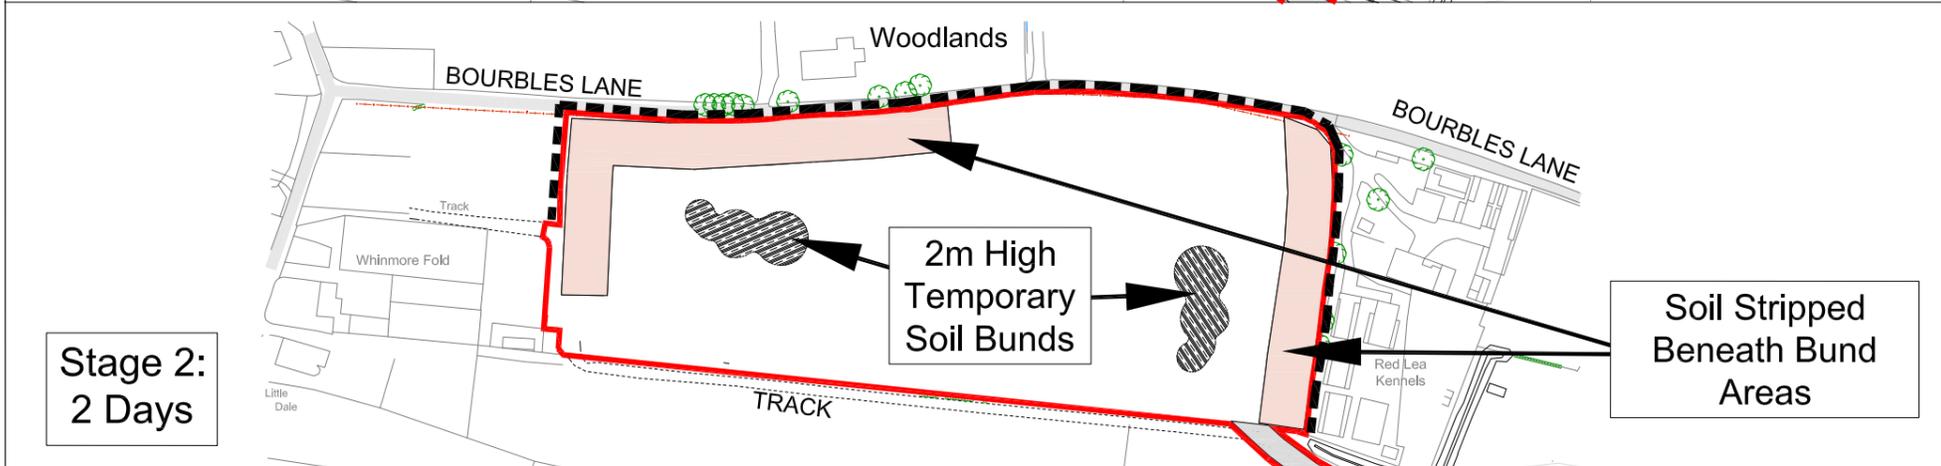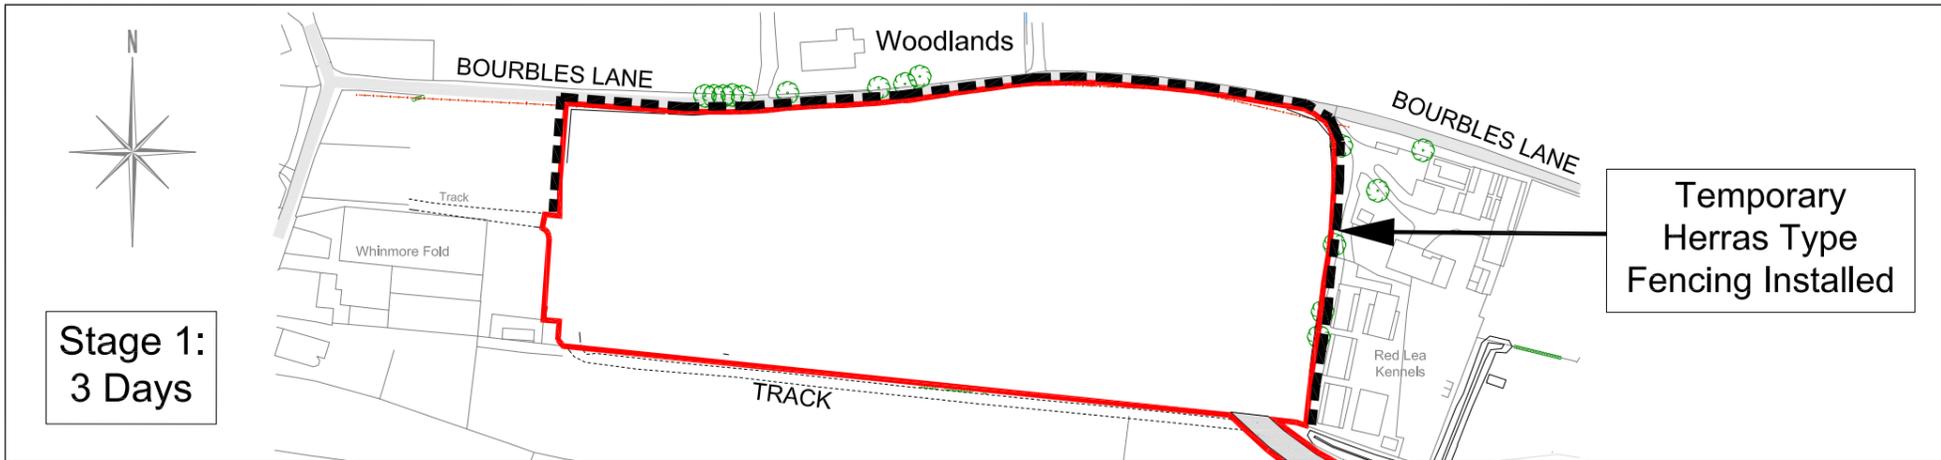

Site  
**Proposed Bourbles Quarry**

Project  
**Planning Application Reg 25**

Plan  
**Phase 1 Development Plan**

**Key**

- Application Area
- Footpaths & Bridleway
- Proposed Soil Storage & Screening Bunds
- Soil Strip
- Mineral Extraction


Scale: 1:2500@A3  
Date: 16/10/2024  
File: Phase 1 development scheme and timings.dwg  
Drawn by: ERBM

Scale  
0m ————— 100m

Site surveyed by Greenfield Environmental March 2021 & May 2023 Based upon 2013 Ordnance Survey 1:2500 digital base with the permission of The Controller of His Majesty's Stationary Office. © Crown Copyright. Licence No. 100020505  
The copyright of this drawing and its contents are the sole property of Greenfield Environmental Ltd and must not be copied or shown to third parties without prior consent of the Company or its clients.

**Baxtergroup**

**Greenfield enviro**  
1 Commercial Road, Keyworth, Nottingham NG12 5JS  
Email: admin@greenfieldenviro.co.uk  
Tel: 0115 937 2002

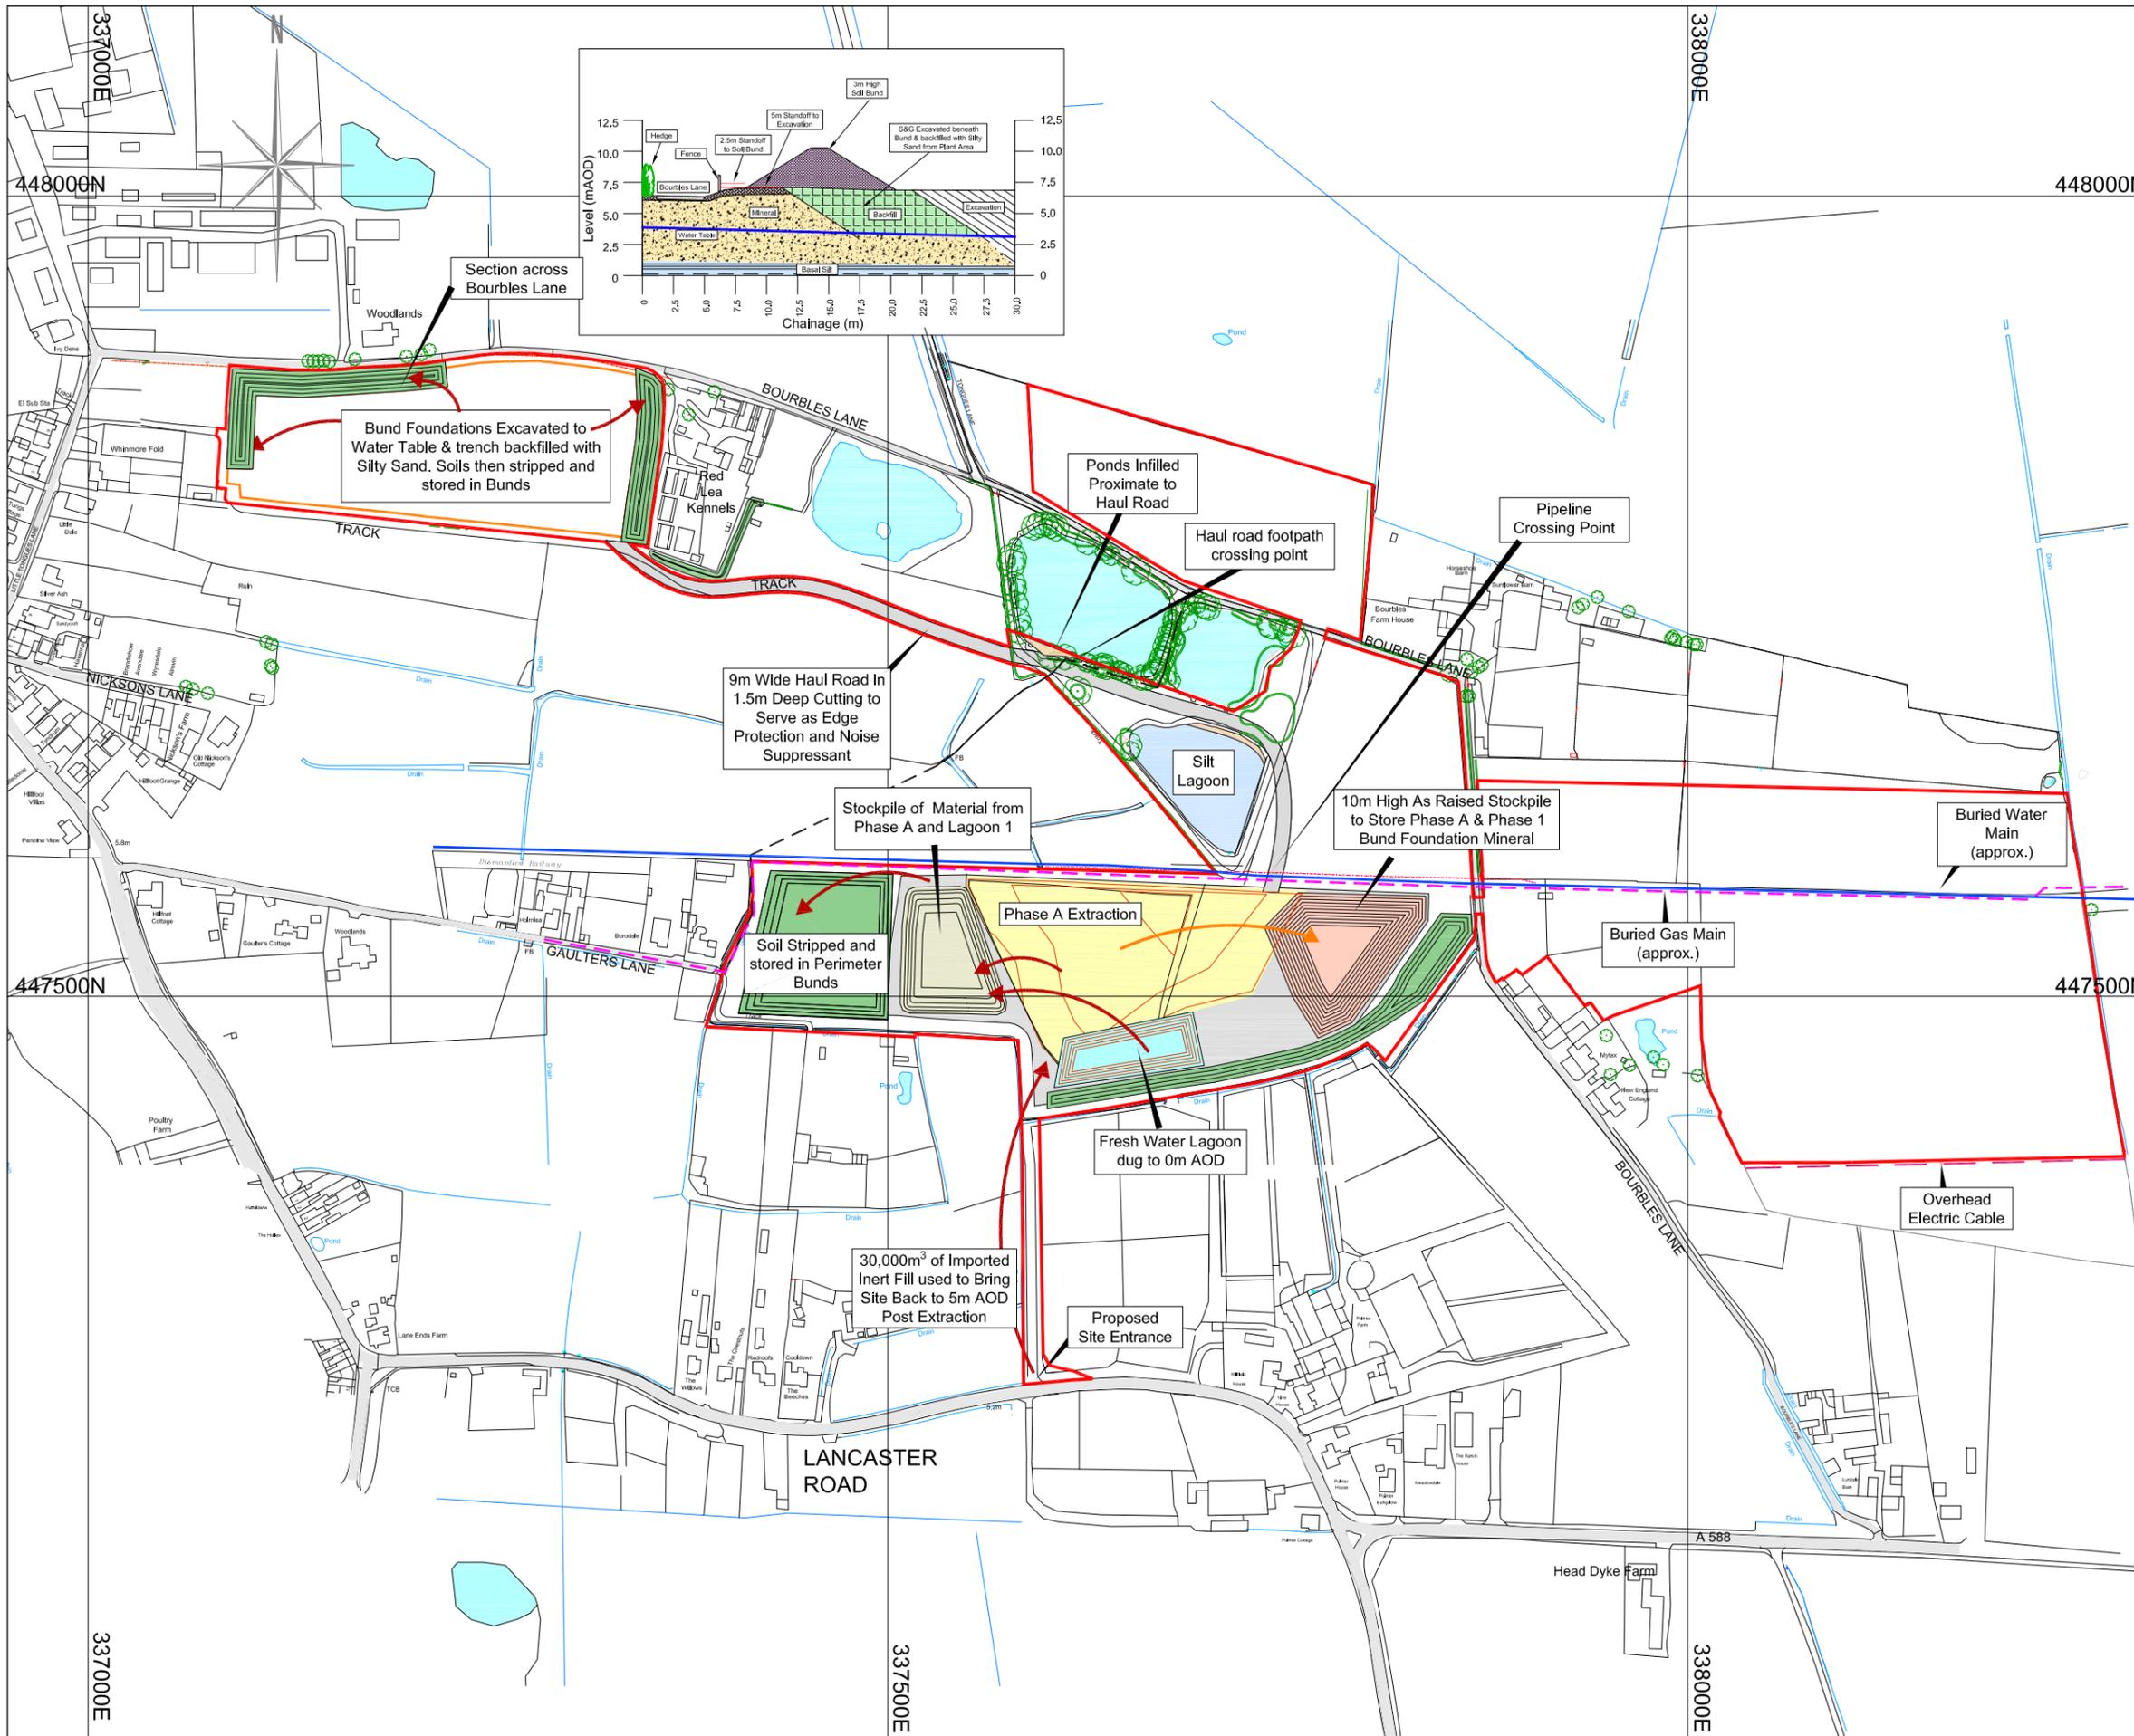

- Key**
- Application Area
  - Mineral Excavation
  - Plant Site
  - Clay Storage
  - Stockpiles
  - Water
  - Buried Gas Main
  - Buried Water Main
  - Bunds (3m high)
  - Soil / Overburden Movements
  - Mineral Movements
  - Direction of Working



Site surveyed by Greenfield Environmental May 2021  
 Based upon 2021 Ordnance Survey 1:2500 digital base with the permission of The Controller of Her Majesty's Stationary Office. © Crown Copyright. Licence No. 100020505  
 The copyright of this drawing and its contents are the sole property of Greenfield Environmental and must not be copied or shown to third parties without prior consent of the Company or its clients.


**Site**  
 Bourbles Quarry

**Project**  
 Planning Application  
 Reg 25

**Plan**  
 Appx3-A/24  
 Phasing Scheme  
 PHASE A

Scale: 1:4000@A3  
 Date: 16/10/2024  
 File: BFP Appx3-A Phase A 2024.dwg  
 Drawn by: ERBM



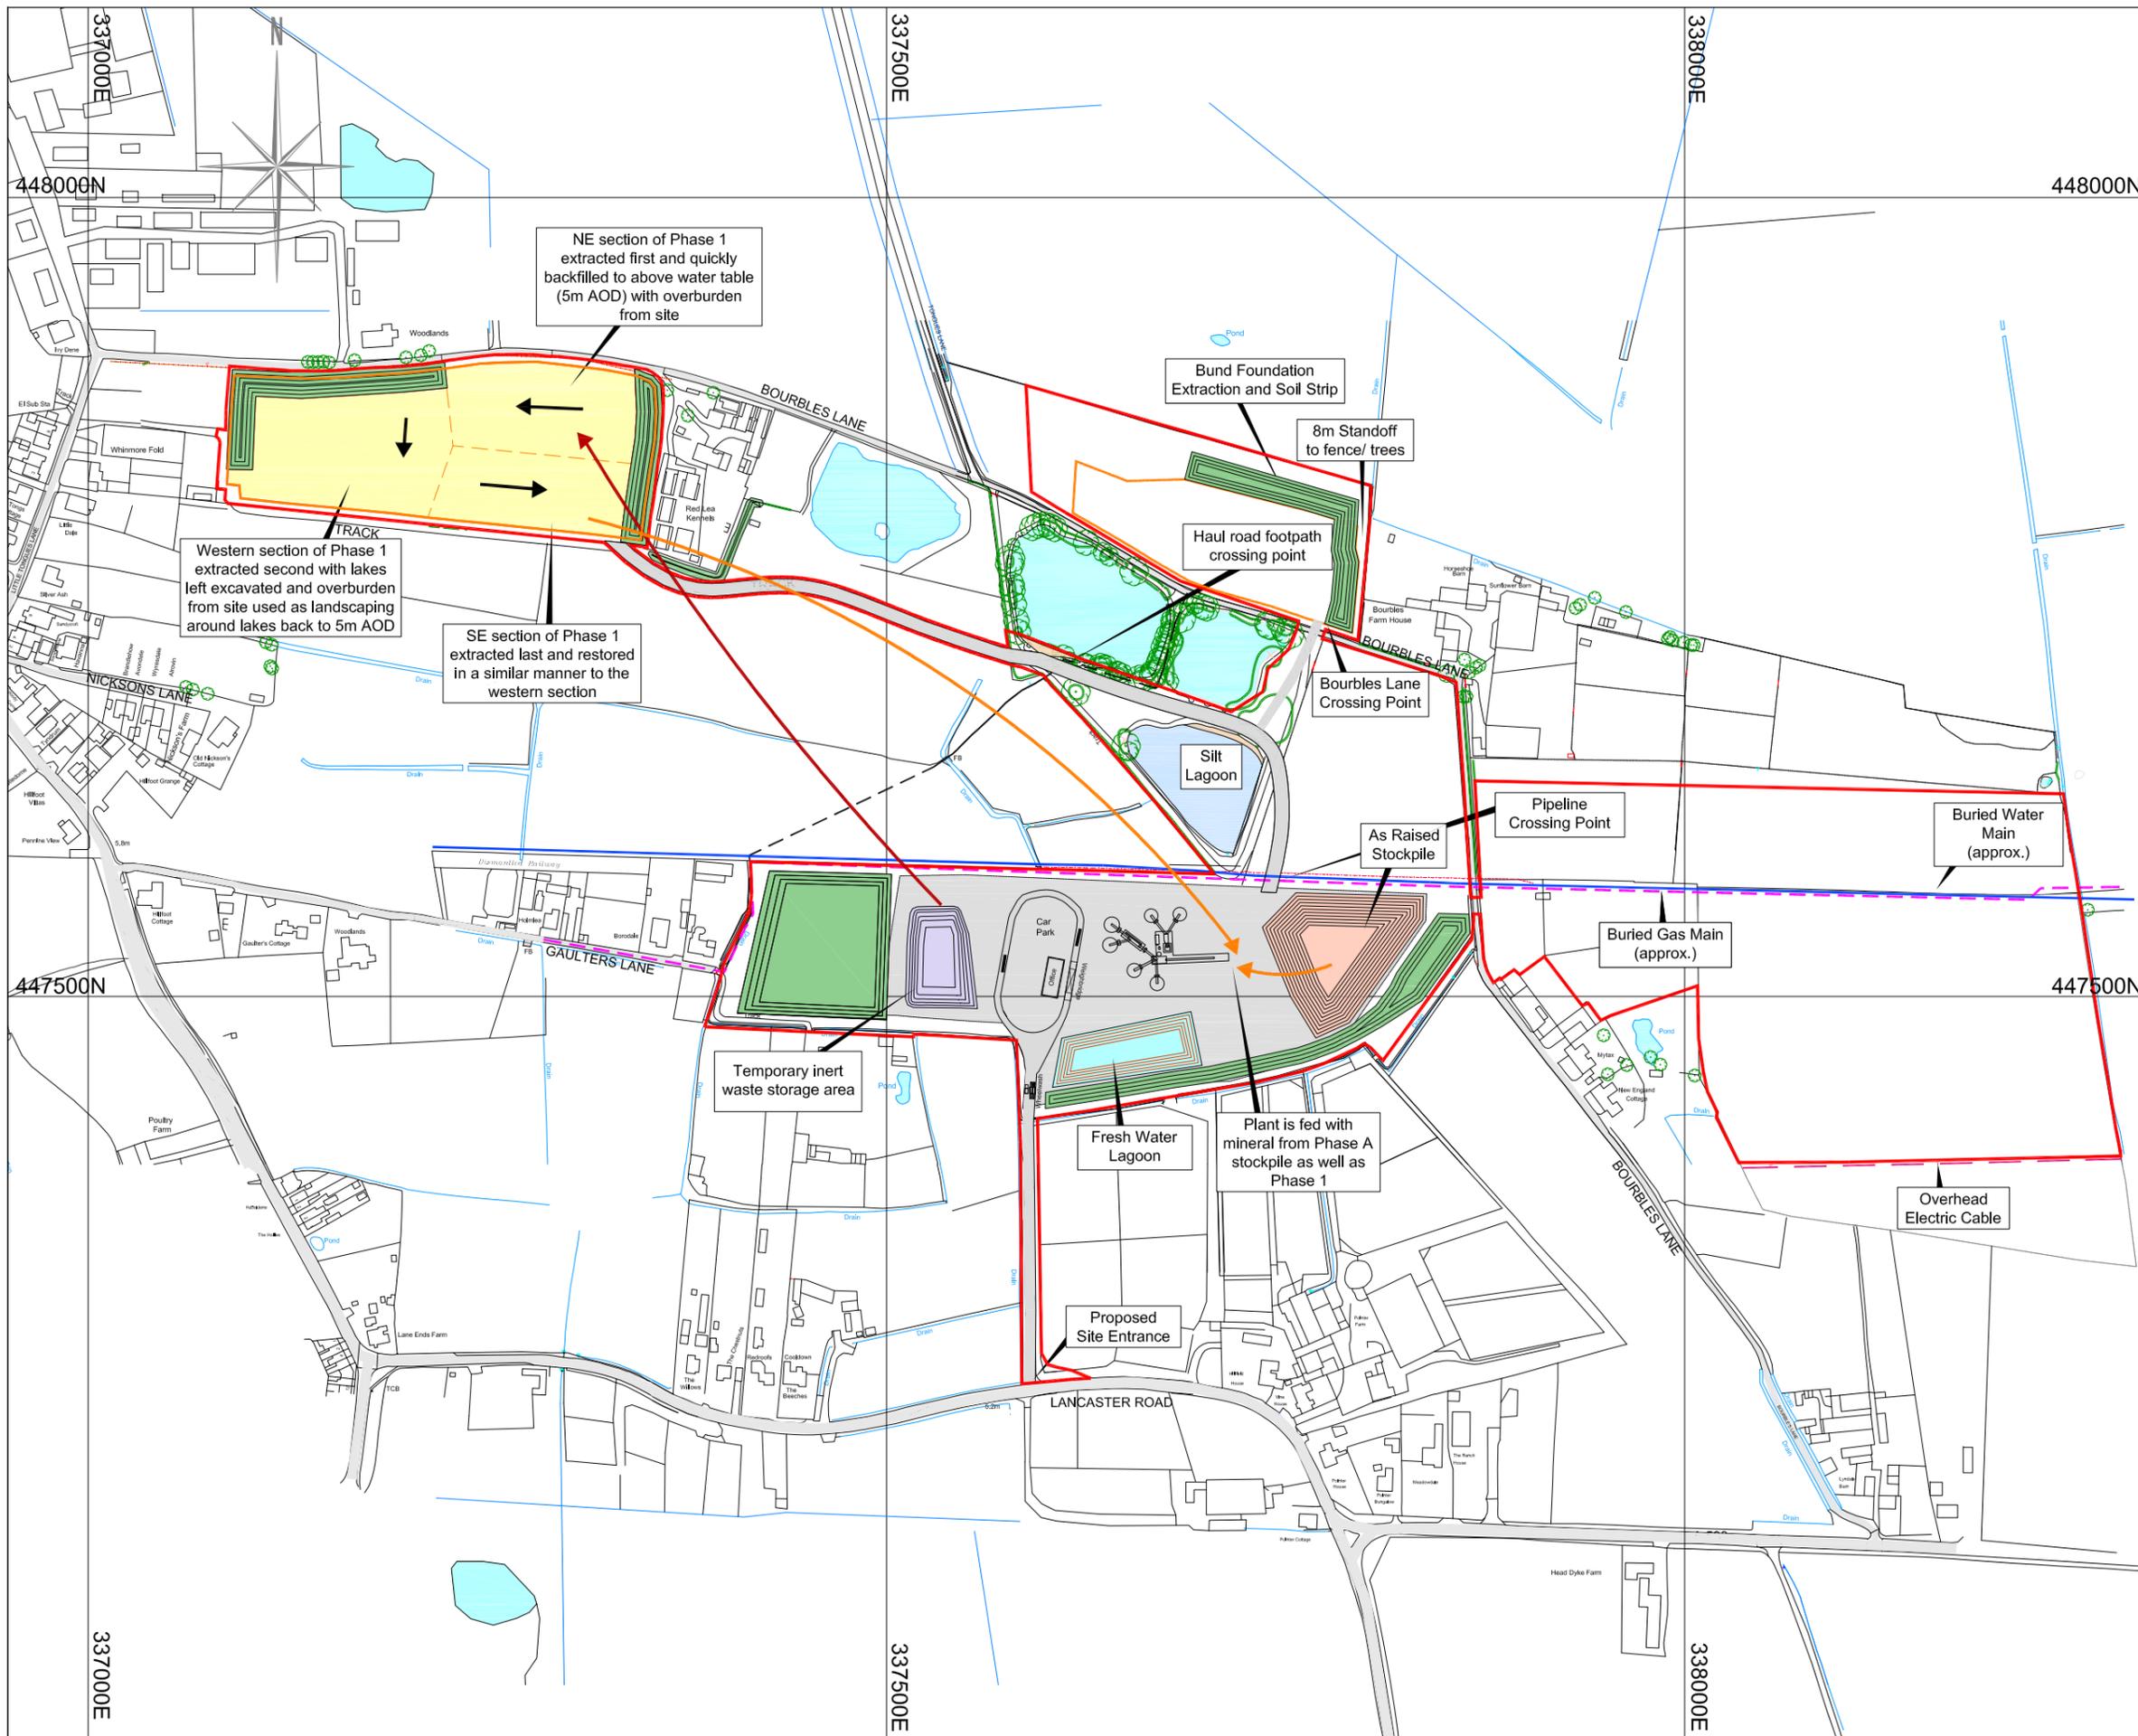

**Key**

- Application Area
- Mineral Excavation
- Plant Site
- Stockpiles
- Water
- Temporary Inert Waste Storage
- Buried Gas Main
- Buried Water Main
- Bunds (3m high)
- Soil / Overburden Movements
- Mineral Movements
- Direction of Working

Scale  
0m 100m 200m

Site surveyed by Greenfield Environmental May 2021  
Based upon 2021 Ordnance Survey 1:2500 digital base with the permission of The Controller of Her Majesty's Stationary Office. © Crown Copyright. Licence No. 100020505  
The copyright of this drawing and its contents are the sole property of Greenfield Environmental and must not be copied or shown to third parties without prior consent of the Company or its clients.


Site  
**Bourbles Quarry**

Project  
**Planning Application  
Reg 25**


Plan  
**Appx3-1/24  
Phasing Scheme  
PHASE 1**

Scale: 1:4000@A3  
Date: 16/10/2024  
File: BFP Appx3-1 Phase 1 2024.dwg  
Drawn by: ERBM



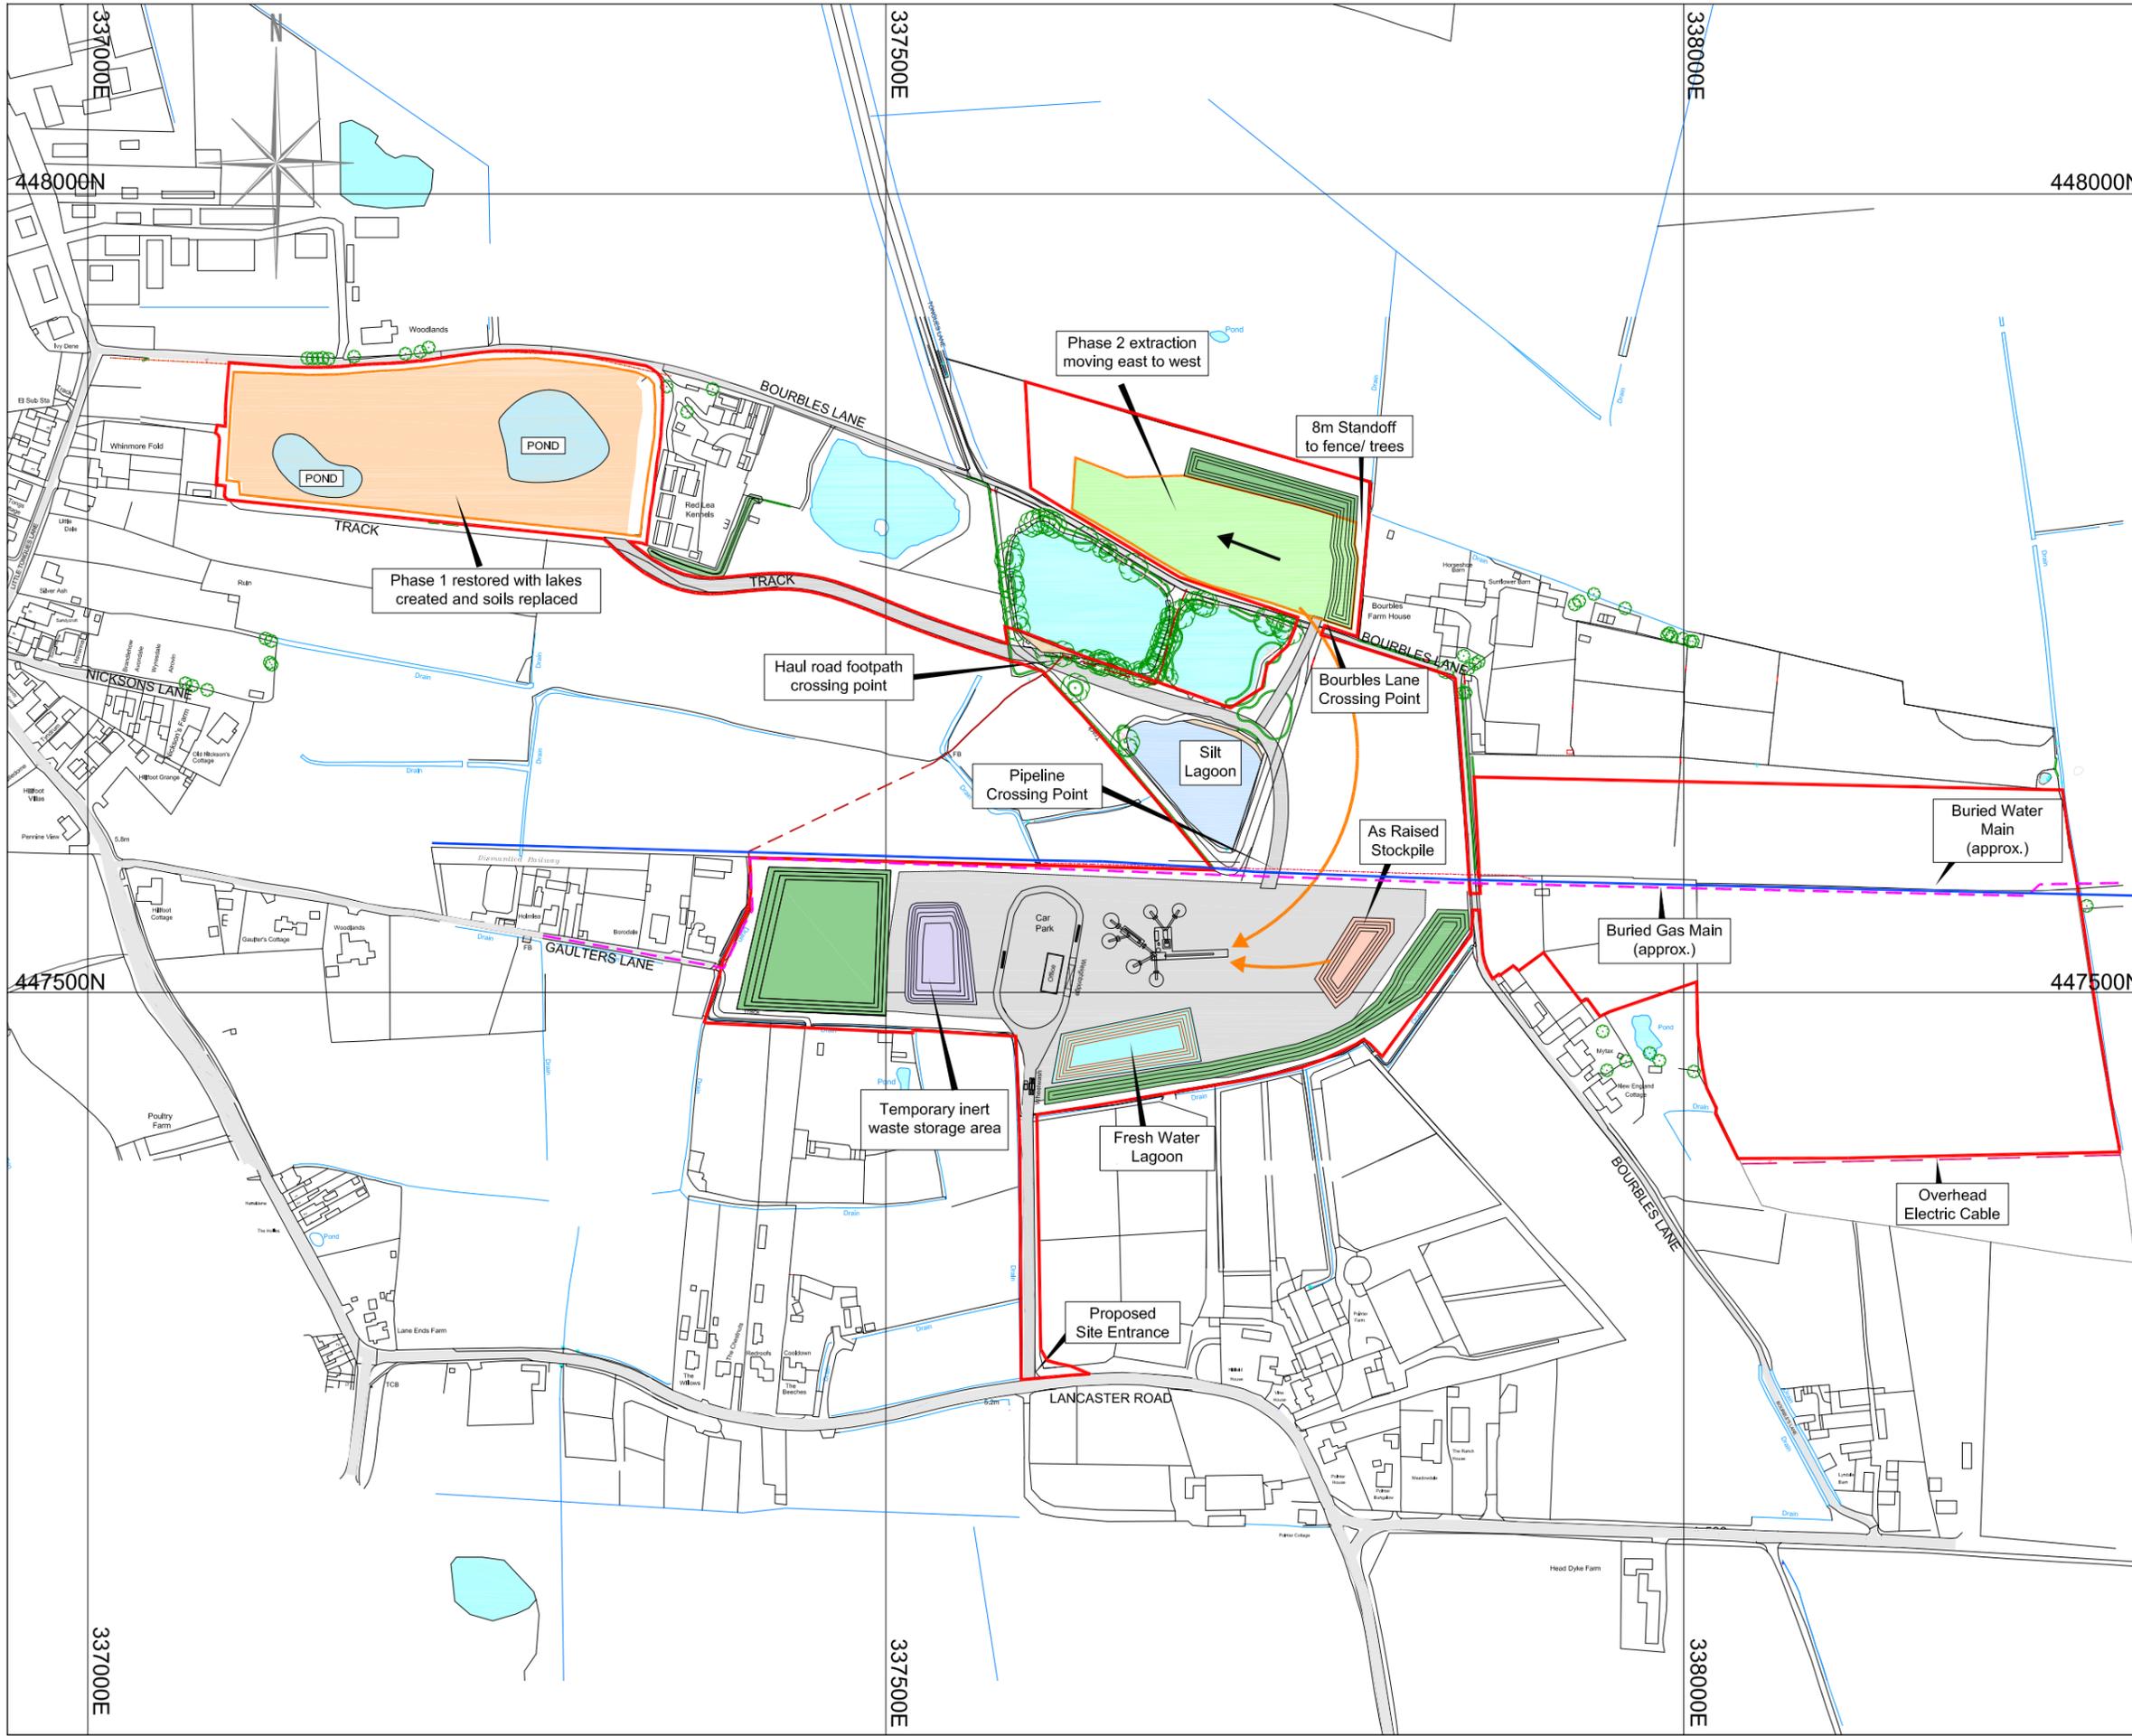

- Key**
- Application Area
  - Mineral Excavation
  - Plant Site
  - Partial Restoration
  - Full Restoration
  - Stockpiles
  - Water
  - Inert Material Storage Area
  - Buried Gas Main
  - Buried Water Main
  - Bunds (3m high)
  - ↪ Soil / Overburden Movements
  - ↪ Mineral Movements
  - ↪ Direction of Working

 

Site surveyed by Greenfield Environmental May 2021  
 Based upon 2021 Ordnance Survey 1:2500 digital base with the permission of The Controller of Her Majesty's Stationary Office. © Crown Copyright. Licence No. 100020505  
 The copyright of this drawing and its contents are the sole property of Greenfield Environmental and must not be copied or shown to third parties without prior consent of the Company or its clients.


**Site**  
 Bourbles Quarry

**Project**  
 Planning Application  
 Reg 25

**Plan**  
 Appx3-2/24  
 Phasing Scheme  
 PHASE 2


Scale: 1:4000@A3  
 Date: 16/10/2024  
 File: BFP Appx3-2 Phase 2 2024.dwg  
 Drawn by: ERBM



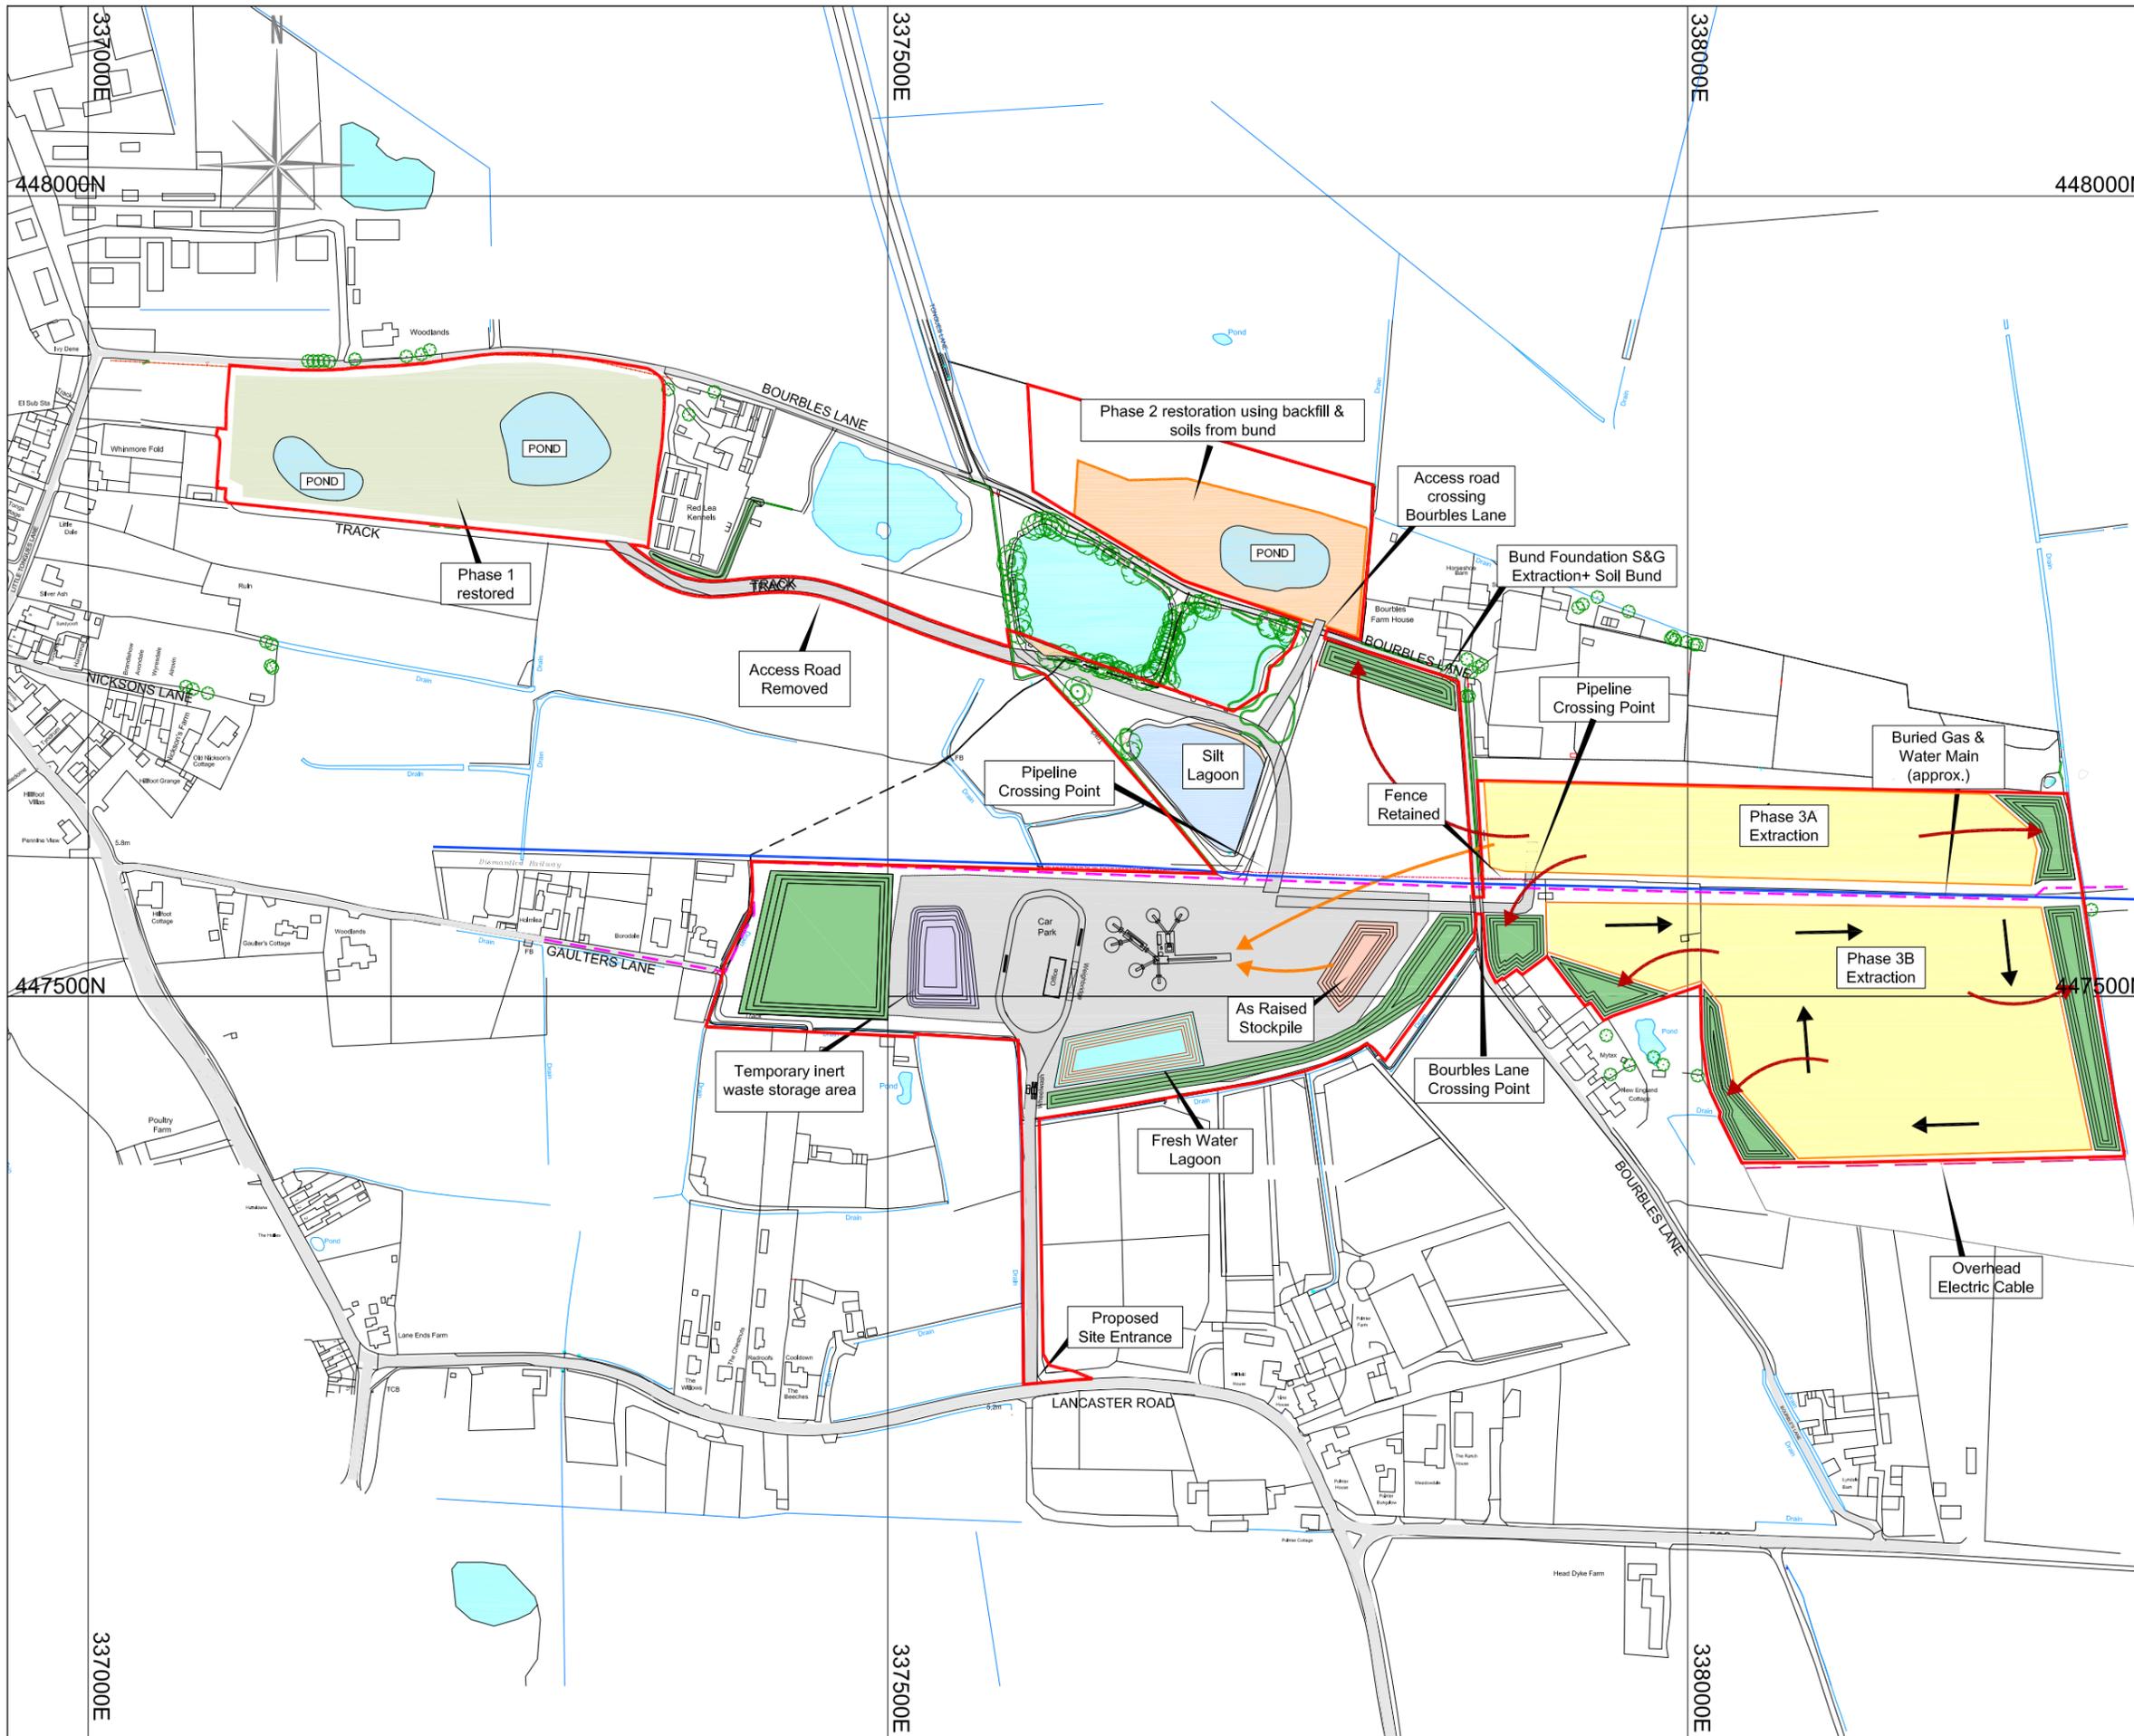

**Key**

- Application Area
- Mineral Excavation
- Plant Site
- Partial Restoration
- Full Restoration
- Stockpiles
- Water
- Inert Material Storage Area
- Buried Gas Main
- Buried Water Main
- Bunds (3m high)
- ↪ Soil / Overburden Movements
- ↪ Mineral Movements
- ↪ Direction of Working

 

Site surveyed by Greenfield Environmental May 2021  
 Based upon 2021 Ordnance Survey 1:2500 digital base with the permission of The Controller of Her Majesty's Stationary Office. © Crown Copyright. Licence No. 100020505  
 The copyright of this drawing and its contents are the sole property of Greenfield Environmental and must not be copied or shown to third parties without prior consent of the Company or its clients.


**Site**  
 Bourbles Quarry

**Project**  
 Planning Application  
 Reg 25

**Plan**  
 Appx3-3/24  
 Phasing Scheme  
 PHASE 3


Scale: 1:4000@A3  
 Date: 16/10/2024  
 File: BFP Appx3-3 Phase 3 2024.dwg  
 Drawn by: ERBM



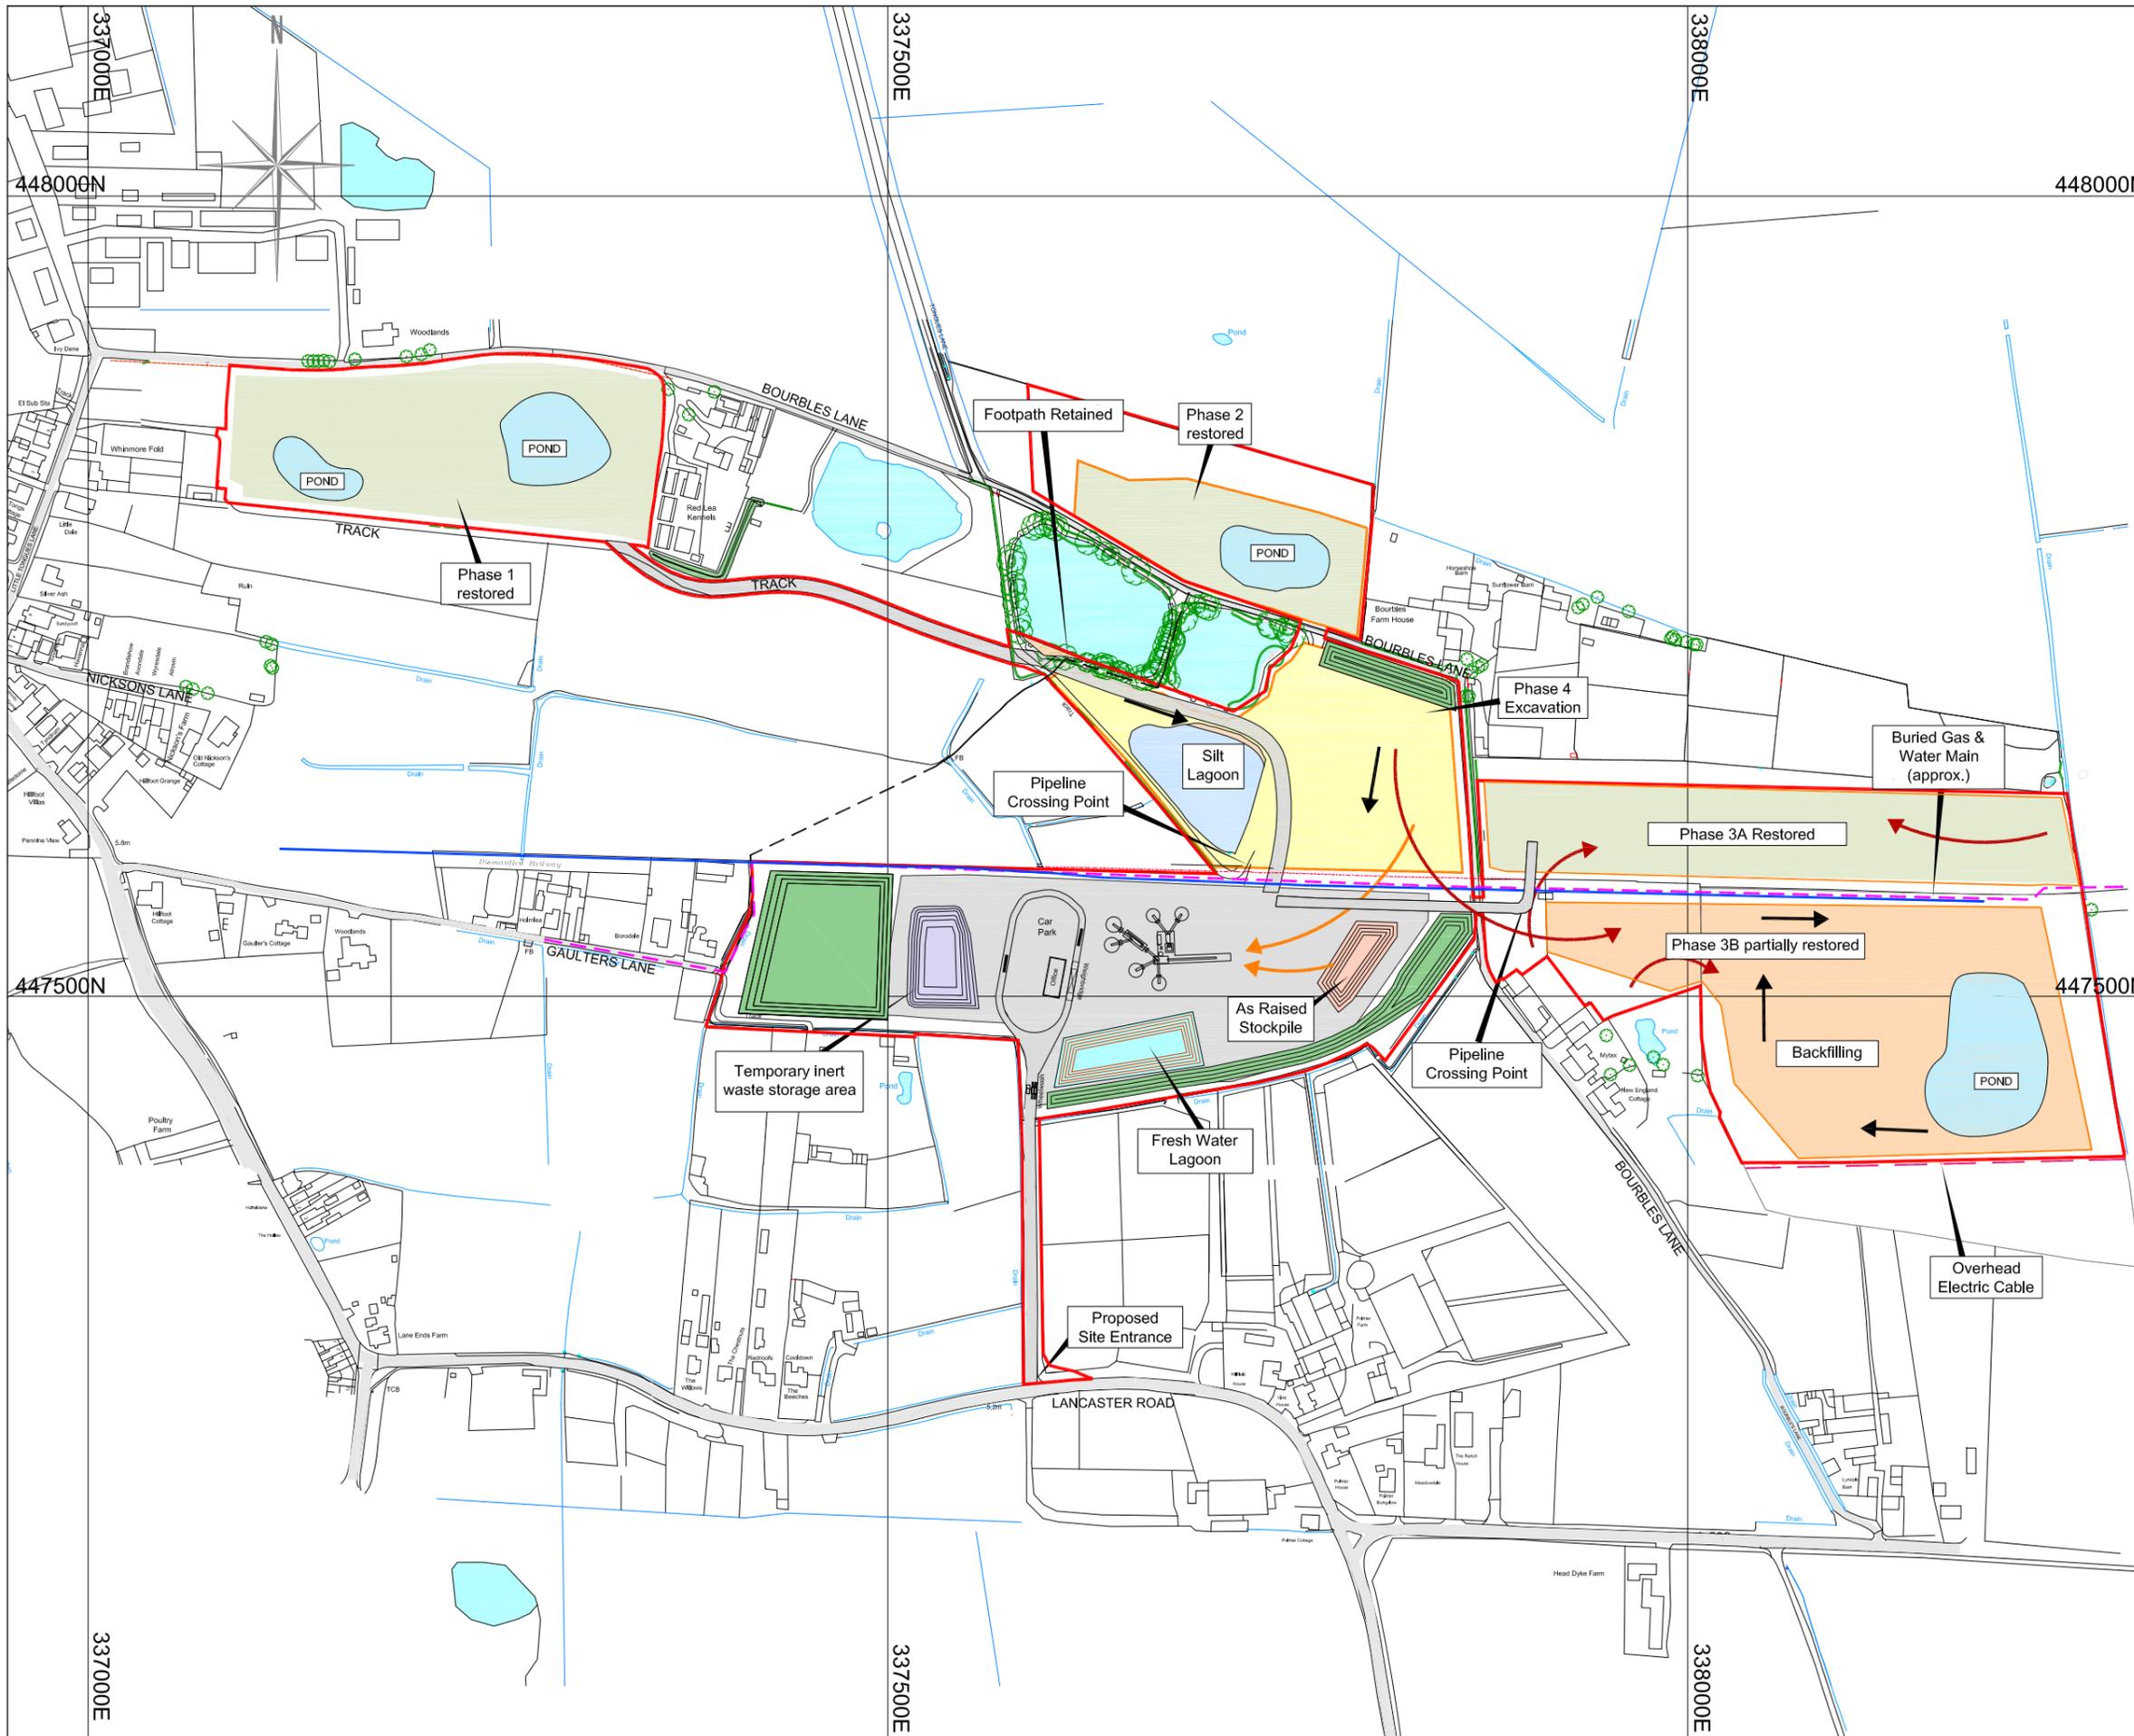

**Key**

- Application Area
- Mineral Excavation
- Plant Site
- Partial Restoration
- Full Restoration
- Stockpiles
- Water
- Inert Material Storage Area
- Buried Gas Main
- Buried Water Main
- Bunds (3m high)
- Soil / Overburden Movements
- Mineral Movements
- Direction of Working

 

Site surveyed by Greenfield Environmental May 2021  
 Based upon 2021 Ordnance Survey 1:2500 digital base with the permission of The Controller of Her Majesty's Stationary Office. © Crown Copyright. Licence No. 100020505  
 The copyright of this drawing and its contents are the sole property of Greenfield Environmental and must not be copied or shown to third parties without prior consent of the Company or its clients.


**Site**  
 Bourbles Quarry

**Project**  
 Planning Application  
 Reg 25

**Plan**  
 Appx3-4/24  
 Phasing Scheme  
 PHASE 4

Scale: 1:4000@A3  
 Date: 16/10/2024  
 File: BFP Appx3-4 Phase 4 2024.dwg  
 Drawn by: ERBM



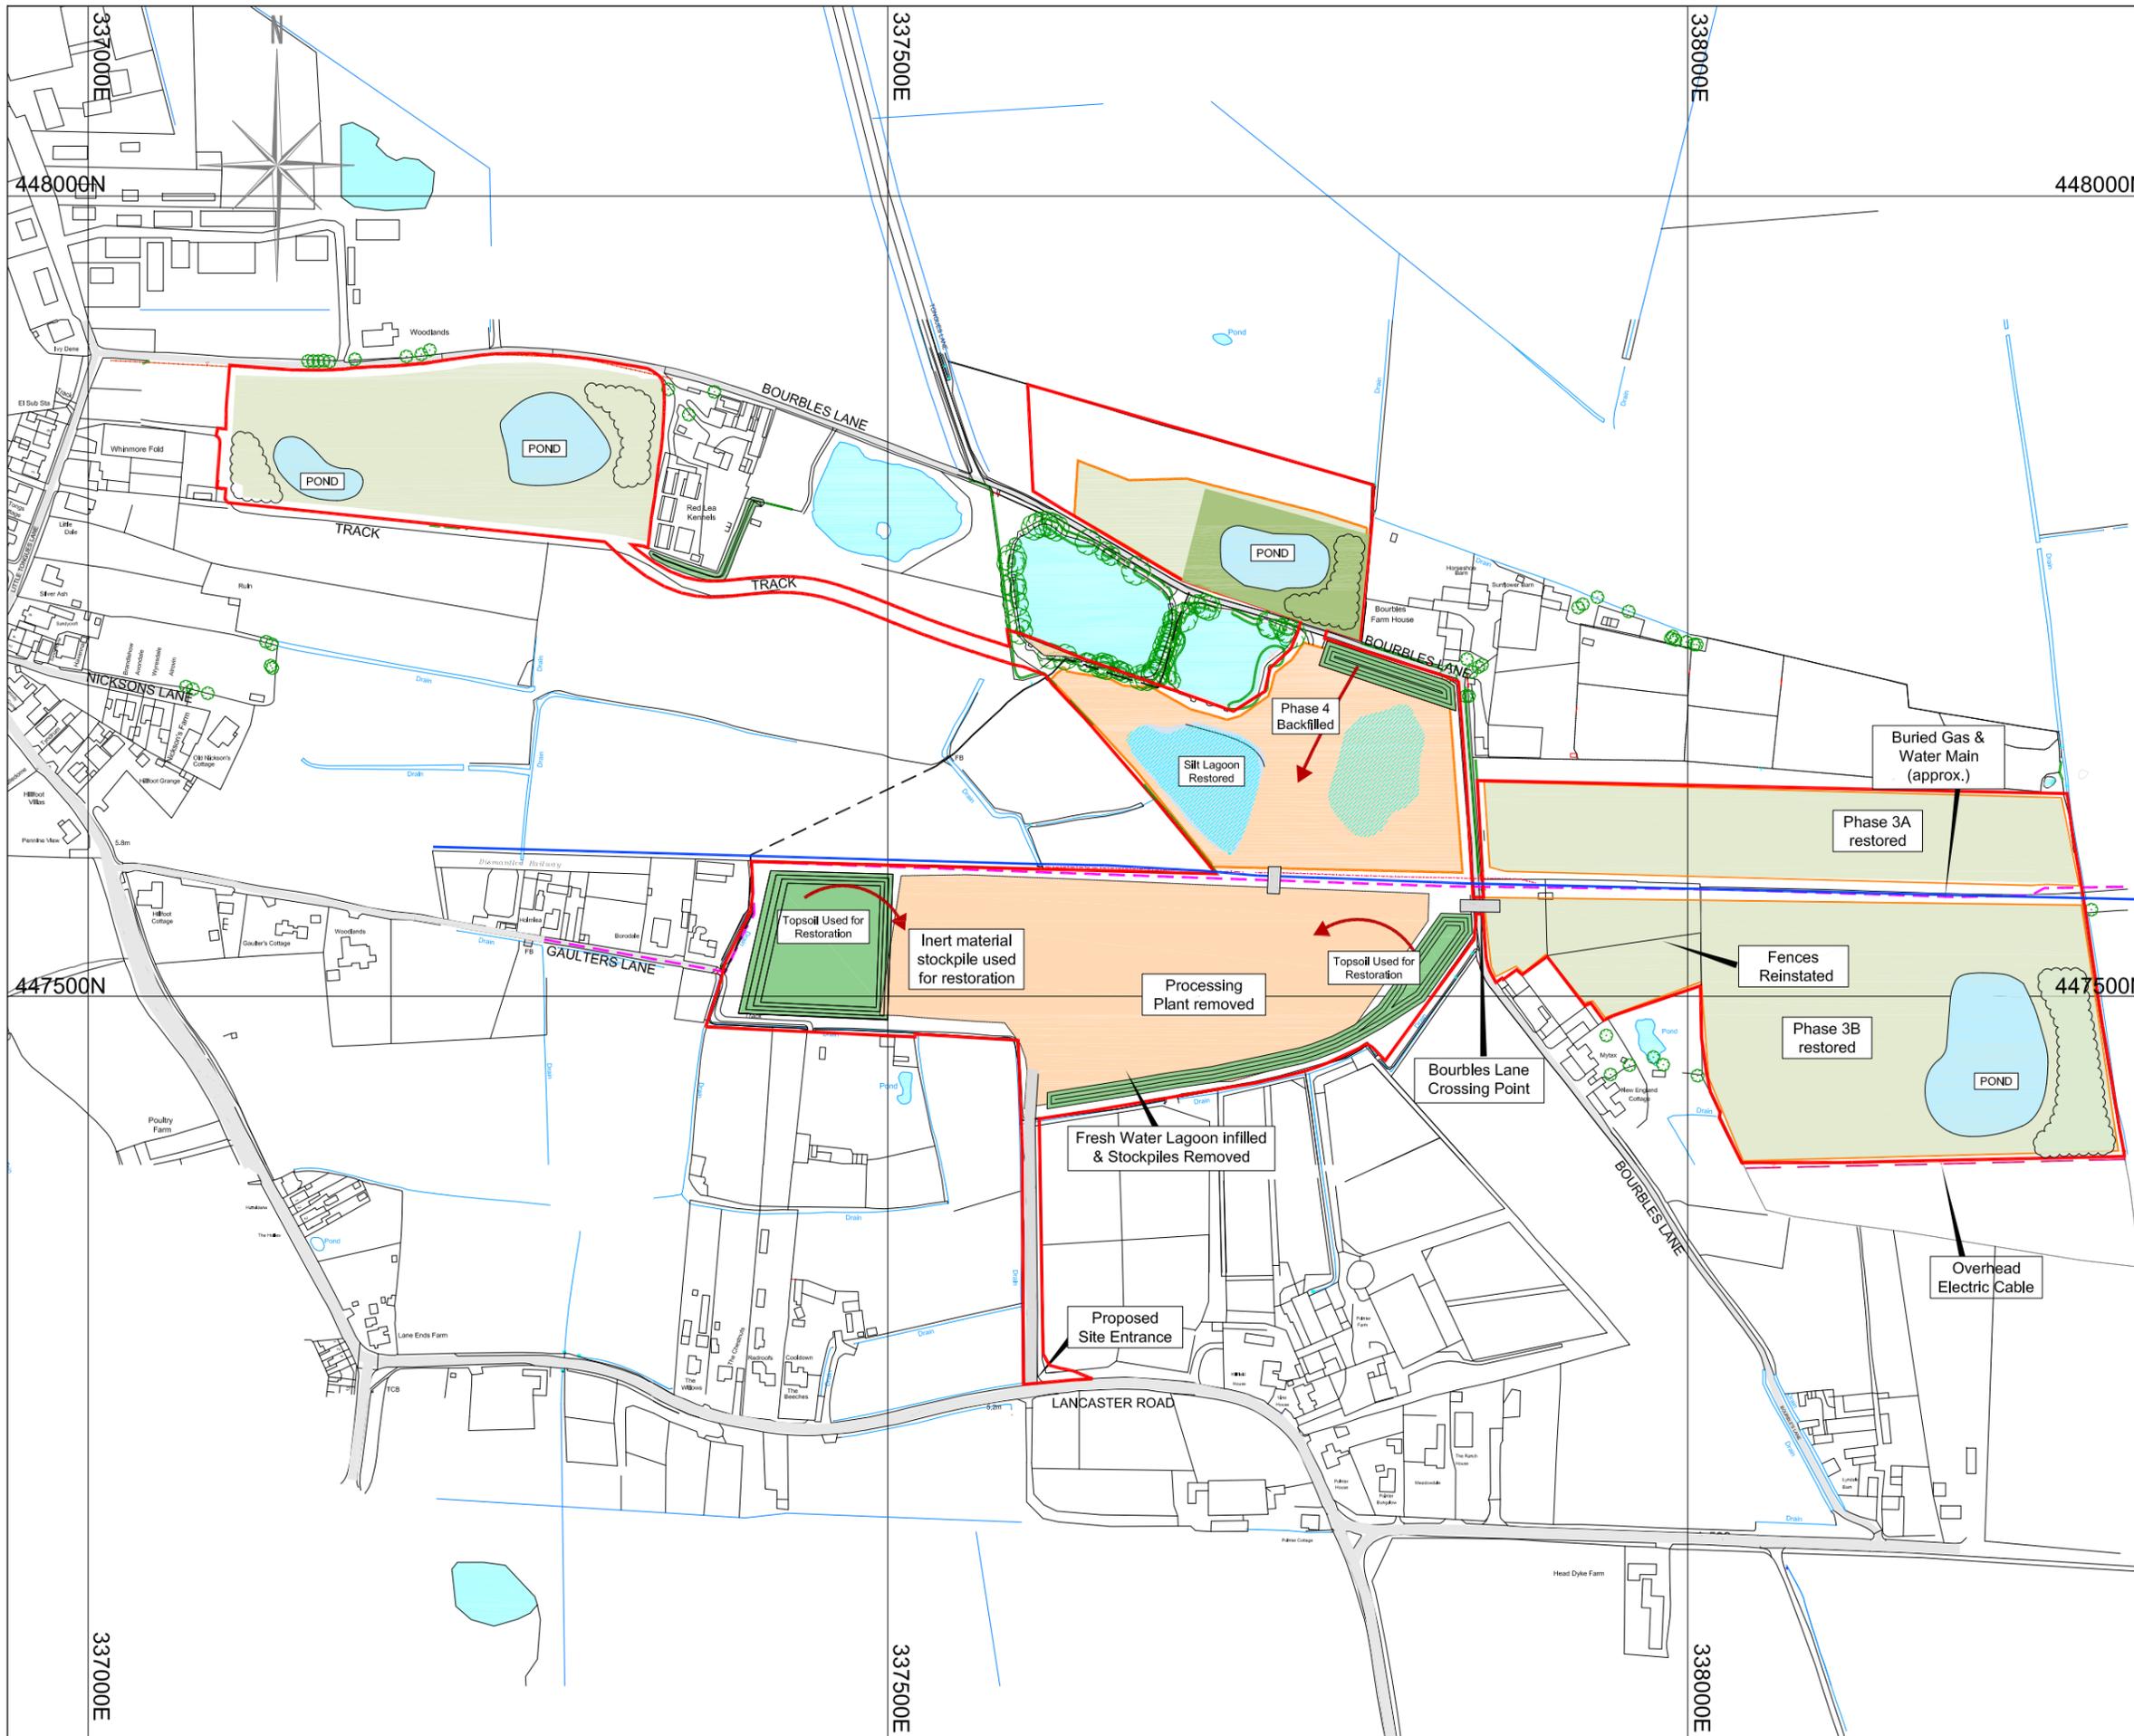

- Key**
- Application Area
  - Partial Restoration
  - Full Restoration
  - Water
  - Buried Gas Main
  - Buried Water Main
  - Bunds (3m high)
  - ↻ Soil / Overburden Movements
  - ← Direction of Working



Site surveyed by Greenfield Environmental May 2021  
 Based upon 2021 Ordnance Survey 1:2500 digital base with the permission of The Controller of Her Majesty's Stationary Office. © Crown Copyright. Licence No. 100020505  
 The copyright of this drawing and its contents are the sole property of Greenfield Environmental and must not be copied or shown to third parties without prior consent of the Company or its clients.


**Site**  
 Bourbles Quarry

**Project**  
 Planning Application  
 Reg 25

**Plan**  
 Appx3-5/24  
 Phasing Scheme  
 PHASE 5

Scale: 1:4000@A3  
 Date: 16/10/2024  
 File: BFP Appx3-5 Phase 5 2024.dwg  
 Drawn by: ERBM



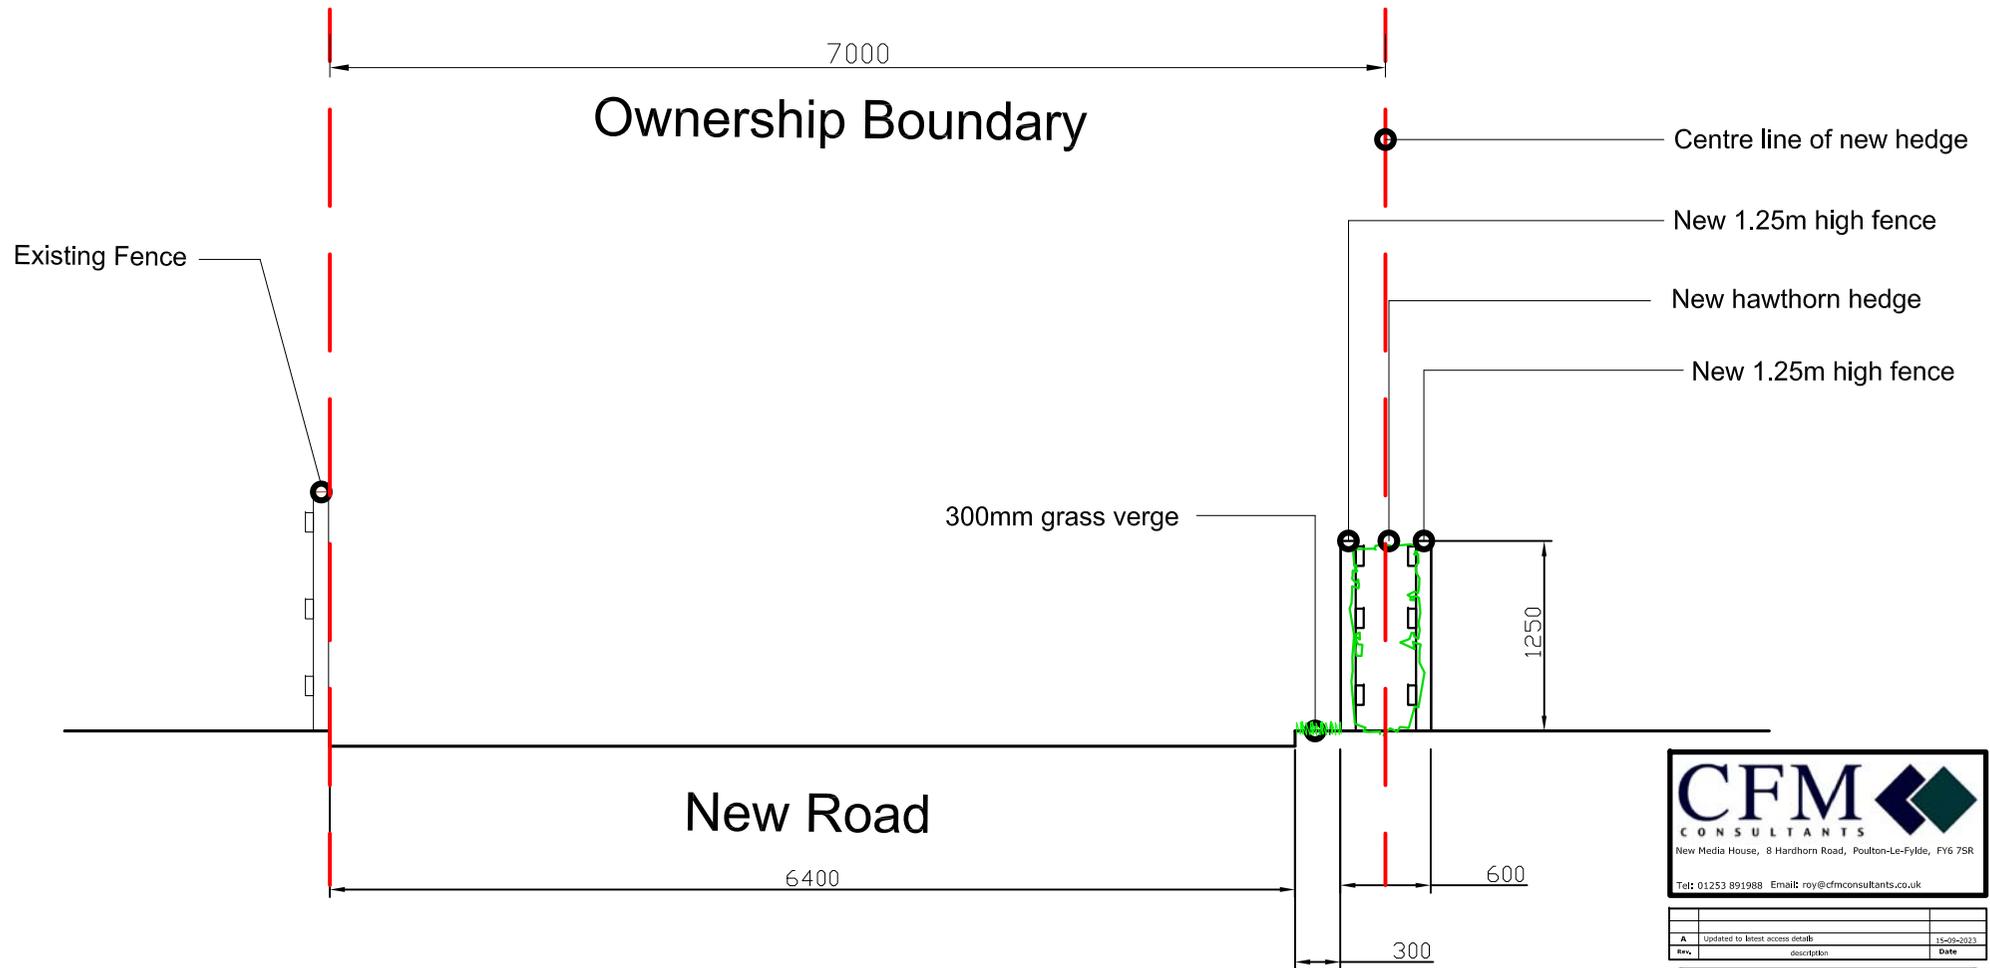

# SECTION

**CFM**  
CONSULTANTS

New Media House, 8 Hardhorn Road, Poulton-Le-Fylde, FY6 7SR

Tel: 01253 891988 Email: roy@cfmconsultants.co.uk

Rev.	Description	Date
A	Updated to latest access details	15-05-2023

**HI FLY FISHERIES**

**Bourble's Lane  
Poulton-le-Fylde  
FY6 0PE**

drawing			
Boundary Fence Detail			
job no.	4615	drawn,	RJB
scale	1:50	checked,	RJB
date	04-05-2020	Issue	
Drawing Size	A4	Drawing No	HF/04615/106
		Rev	A

All dimensions are to be checked on site prior to commencing any works. Any discrepancies are to be notified immediately to the surveyor.  
This drawing and all the information contained therein is subject to copyright and must not be reproduced in part or in whole without the written consent of CFM Consultants Ltd. Unauthorised reproduction infringes copyright and may lead to prosecution.