


NORTH ELEVATION




WEST ELEVATION




EAST ELEVATION

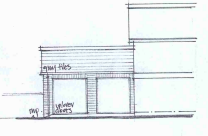


FRONT ELEVATION

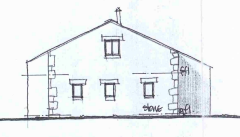


SOUTH ELEVATION

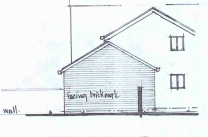

SIDE ELEVATION

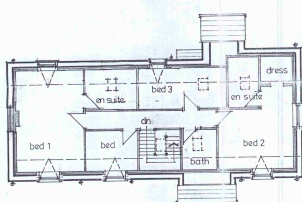

FIRST FLOOR PLAN

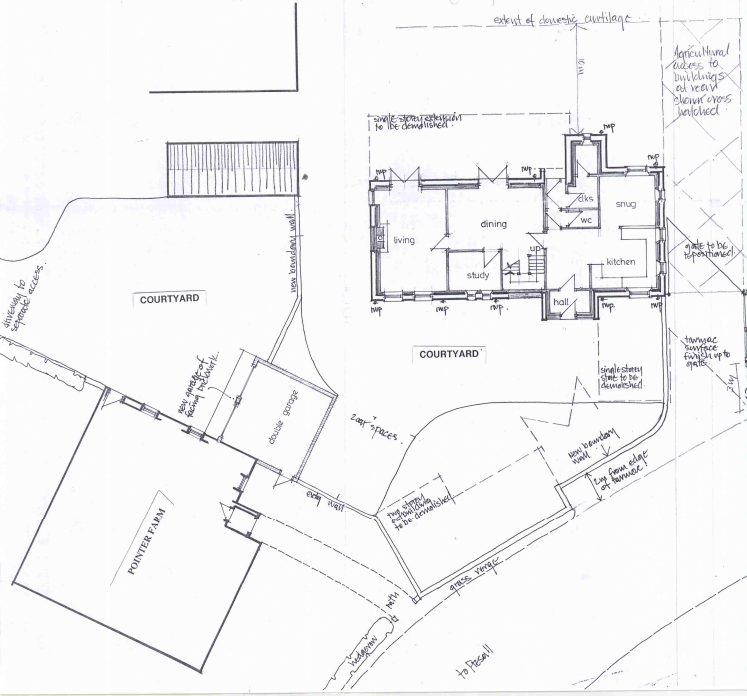

REAR ELEVATION
 Received 6.2.01
 Revised Plan
 02/00/393.
 OFFICE COPY

I hereby certify that the above is a true and correct copy of the plans as submitted to me by the architect.
 Signature: _____
 Date: _____
 Project: Conversion of Former Barn to Dwelling at Pointer Farm,
 For Mr & Mrs H. Williams
 Title: PLANS / ELEVATIONS AS PROPOSED
 Drawing No: 1111100 C
 Scale: 1:100
 Date: 5/00
 HPA ARCHITECTS