


Centre line of 3.6m wide toucan crossing is 40m East of centre line of Fallbarn Crescent.  
Zig Zags to be 19m to 61m east of centre line of Fallbarn Crescent.

# FALLBARN CRESCENT

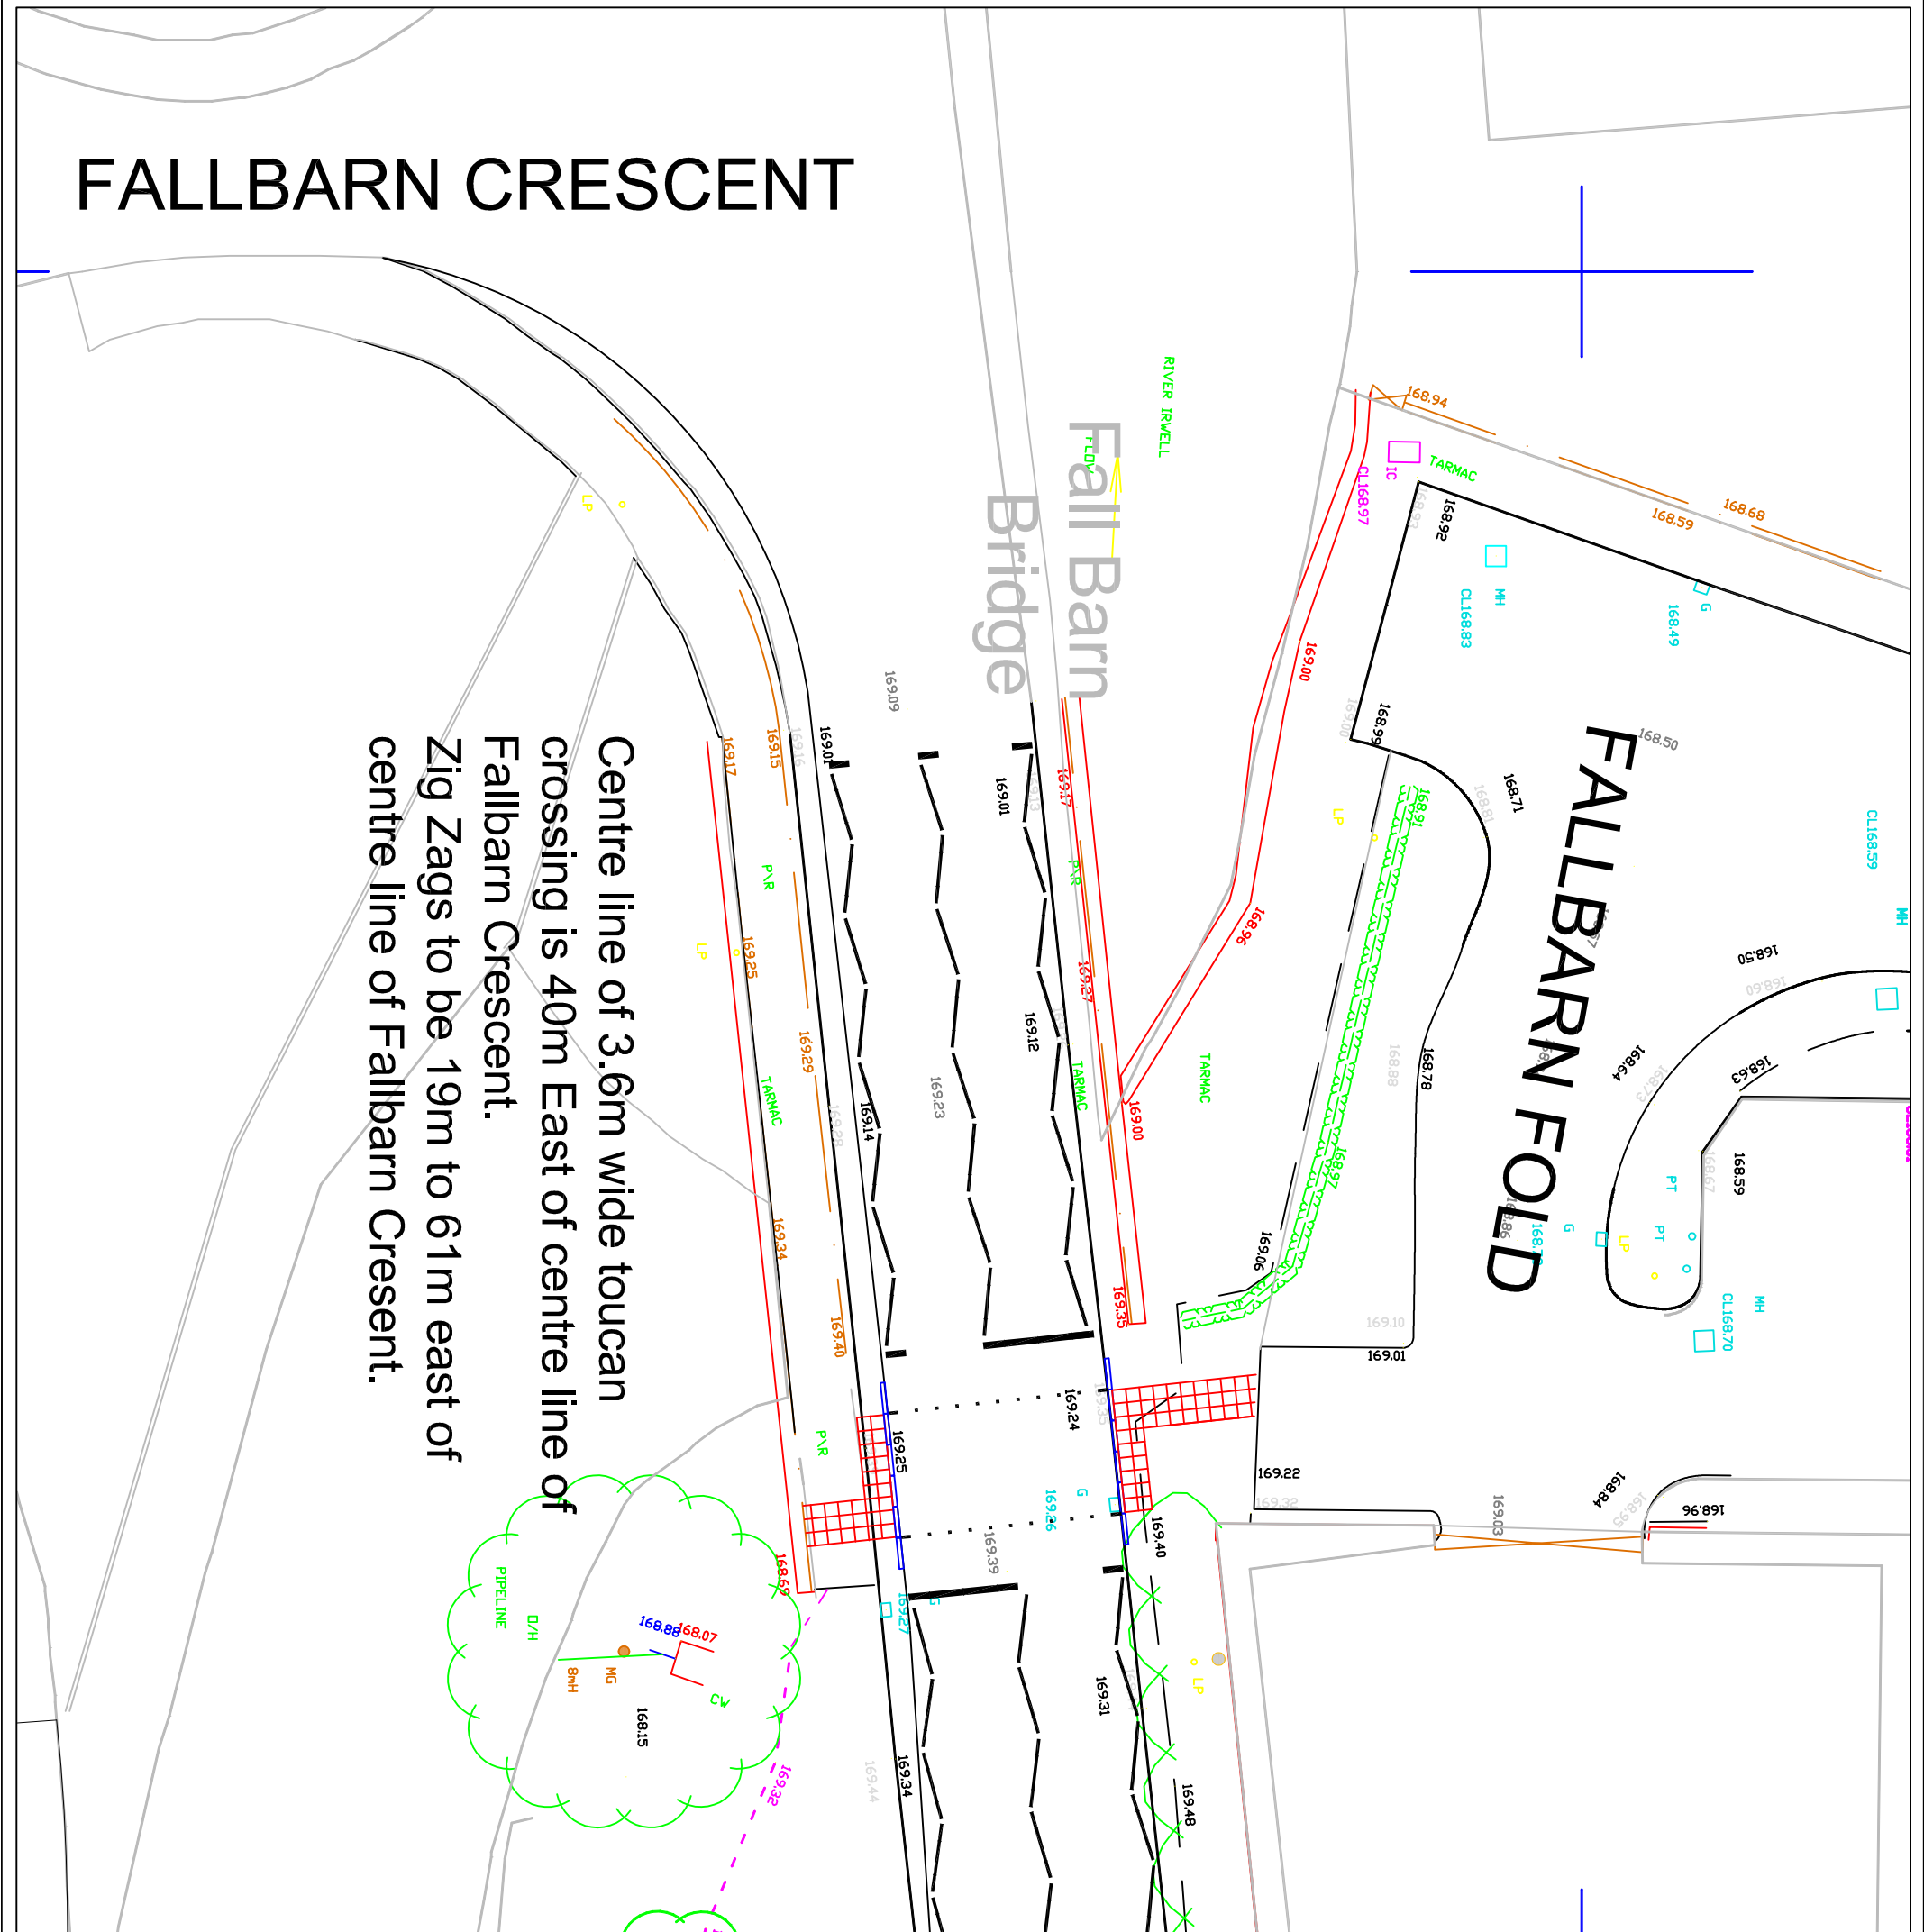

		<h2>Design and Construction</h2>	
<p>PROJECT TITLE EAST LANCASHIRE CYCLEWAY VALLEY OF STONE - SECTION 01</p>			
<p>DRAWING TITLE PROPOSED TOUCAN CROSSING CONSULTATION PLAN</p>			
DRAWN BY	J BARON	CHECKED BY	F HOLDEN
APPROVED BY	T LUND	DATE	OCT 2018
PROJECT No.	CHM2MWW226	DRAWING No.	VOS-01-012
SCALE @ A3	1:200	SHEET No.	1A OF 1
CLIENT No.	CHM2MWW226	ISSUE PURPOSE	CONSULTATION

NO.	DATE	AMENDMENT DETAILS	CHECKED BY	DRAWN BY
A	Feb 19	Moved to desire line, C'way Narrowed	J Baron	F Holden