



*Based on Ordnance Survey mapping with the permission of the Controller of Her Majesty's Stationery Office. © Crown copyright. Unauthorised reproduction infringes Crown copyright and may lead to prosecution or civil proceedings.
Lancashire County Council Licence No. LA100023320

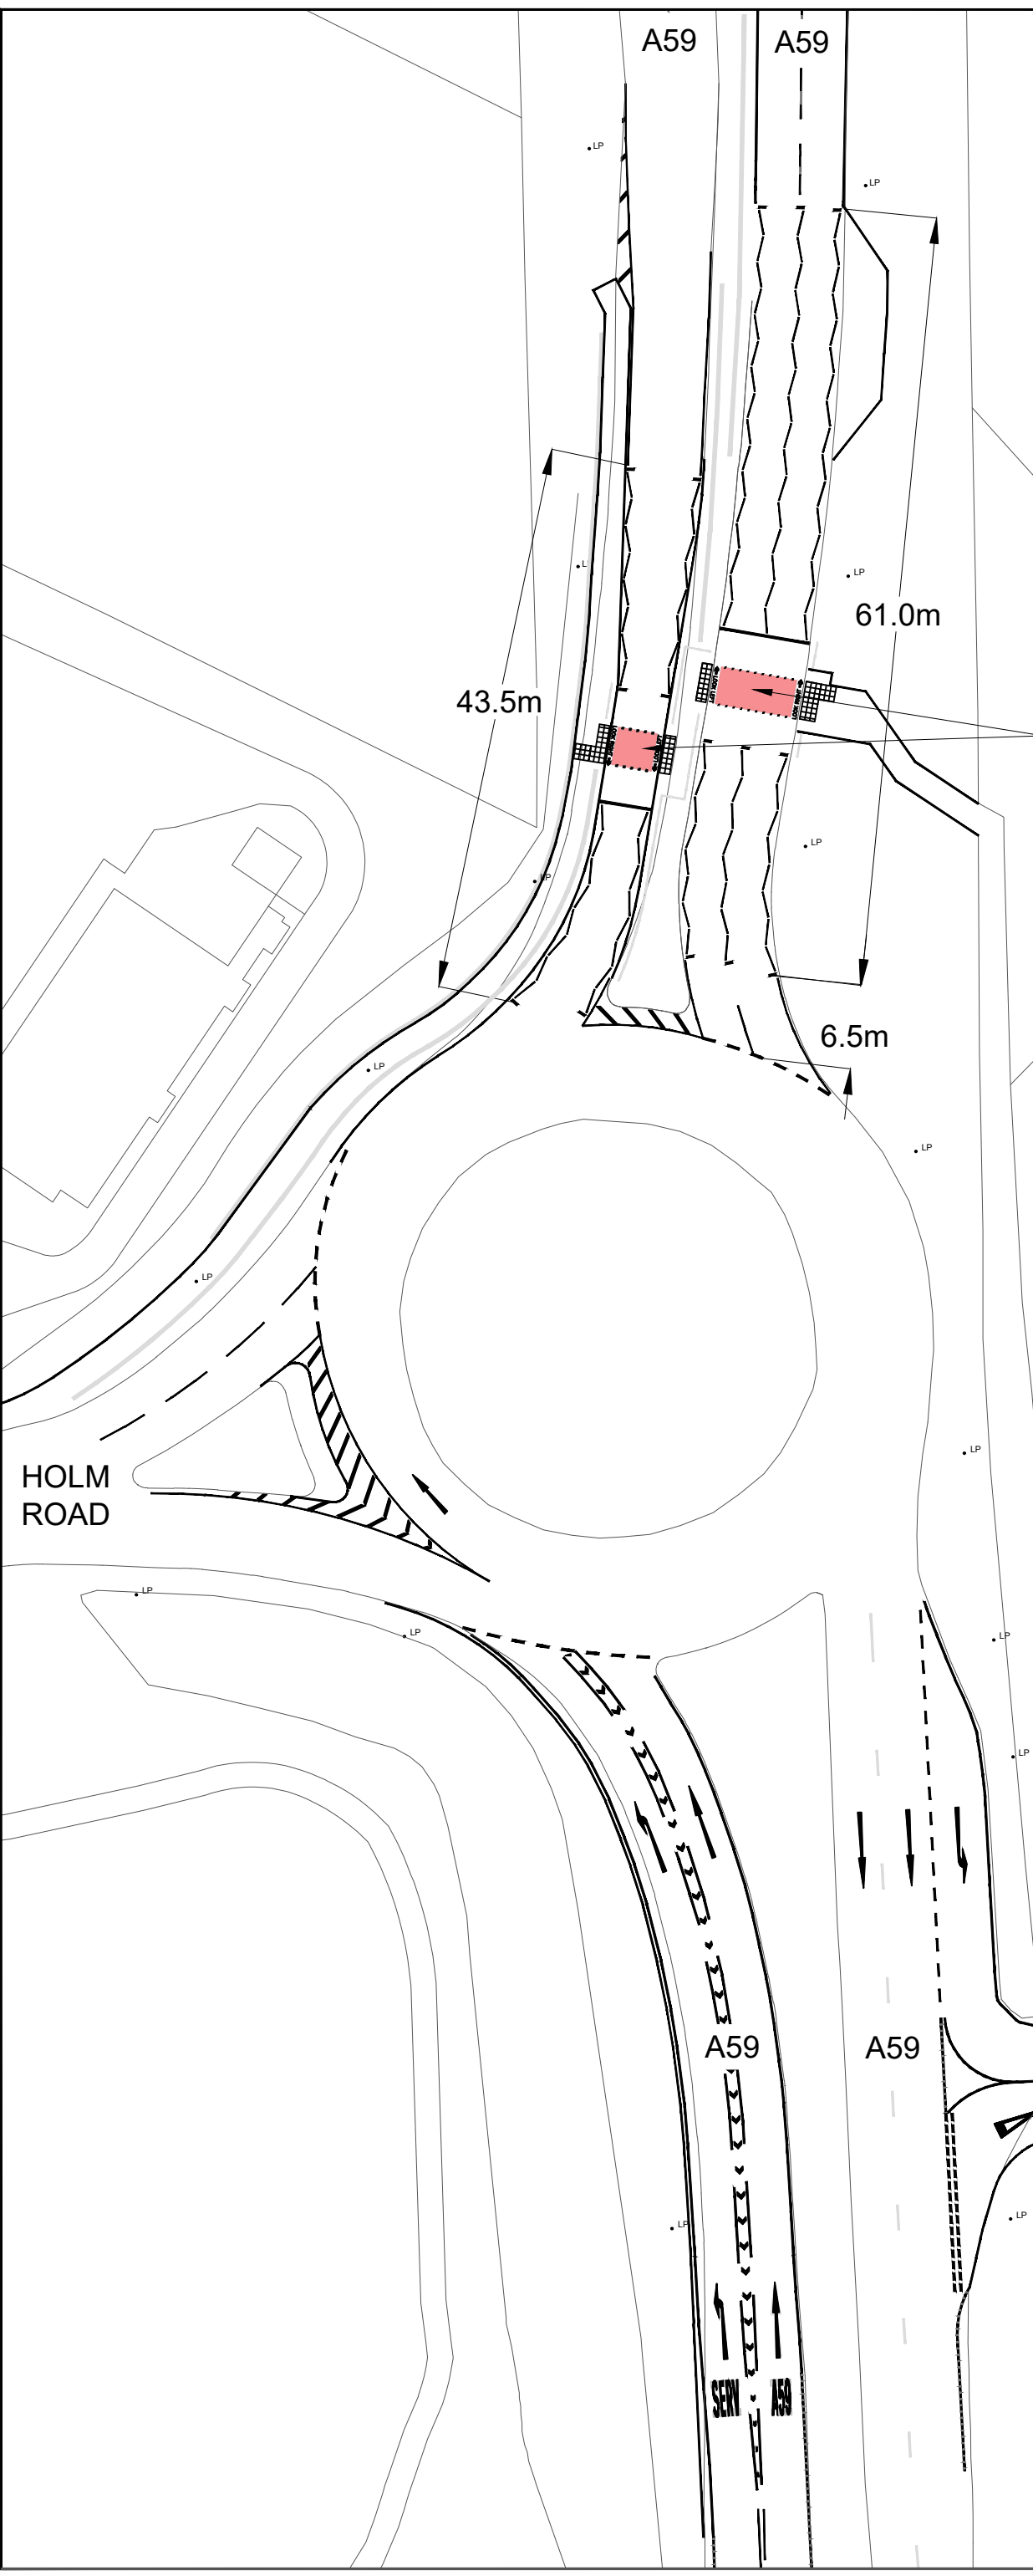

PROPOSED PUFFIN CROSSING WITH ASSOCIATED ROAD MARKINGS

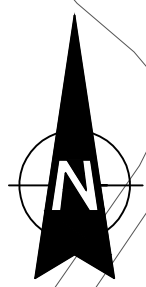

No.	DATE	AMENDMENT DETAILS	CHECKED BY	DRAWN BY
-----	------	-------------------	------------	----------

REVISIONS

	Design and Construction	
	<p>SCALE BAR (PLOTTED mm)</p>	

PROJECT TITLE				PENDLE VIEW FISHERIES SECTION 278	
DRAWING TITLE				PROPOSED SIGNAL CONTROLLED CROSSINGS	
DRAWN BY		PG		DATE	
				31.03.23	
CHECKED BY		CT		DRAWING No.	
				11452-TRO-002	
PROJECT No.		11452		SHEET No.	
				1 of 1	
SCALE @ A3		1:500		REVISION	
				-	
				ISSUE PURPOSE	
				INFORMATION	