

Proposed Locations of New Junction Table

THORNEYHOLME ROAD

MOSS HALL ROAD

FLAT TOP JUNCTION TABLE
1.5m RAMPS WITH 25m LONG
PLATEAUX, HEIGHT 75mm.

SPEED TABLE DOES NOT
CONFLICT WITH ANY
DRIVEWAYS.

13.0m

28.0m

15.0m

20.5m


105

45

50

43

27

No.	Date	Amendment Details	Drawn by:	Checked by:
REVISIONS				
Lancashire County Council				
Highways and Transportation				
				

Proposed s278 traffic calming junction table

LOCATION

Thorneyholme Road and Moss Hall Road,
Accrington

SCALE


NTS

DATE


23/08/2023

SCHEME NO.

CLIENT NO.

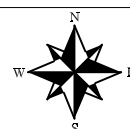

Proposed Locations of New Flat Top Road Humps

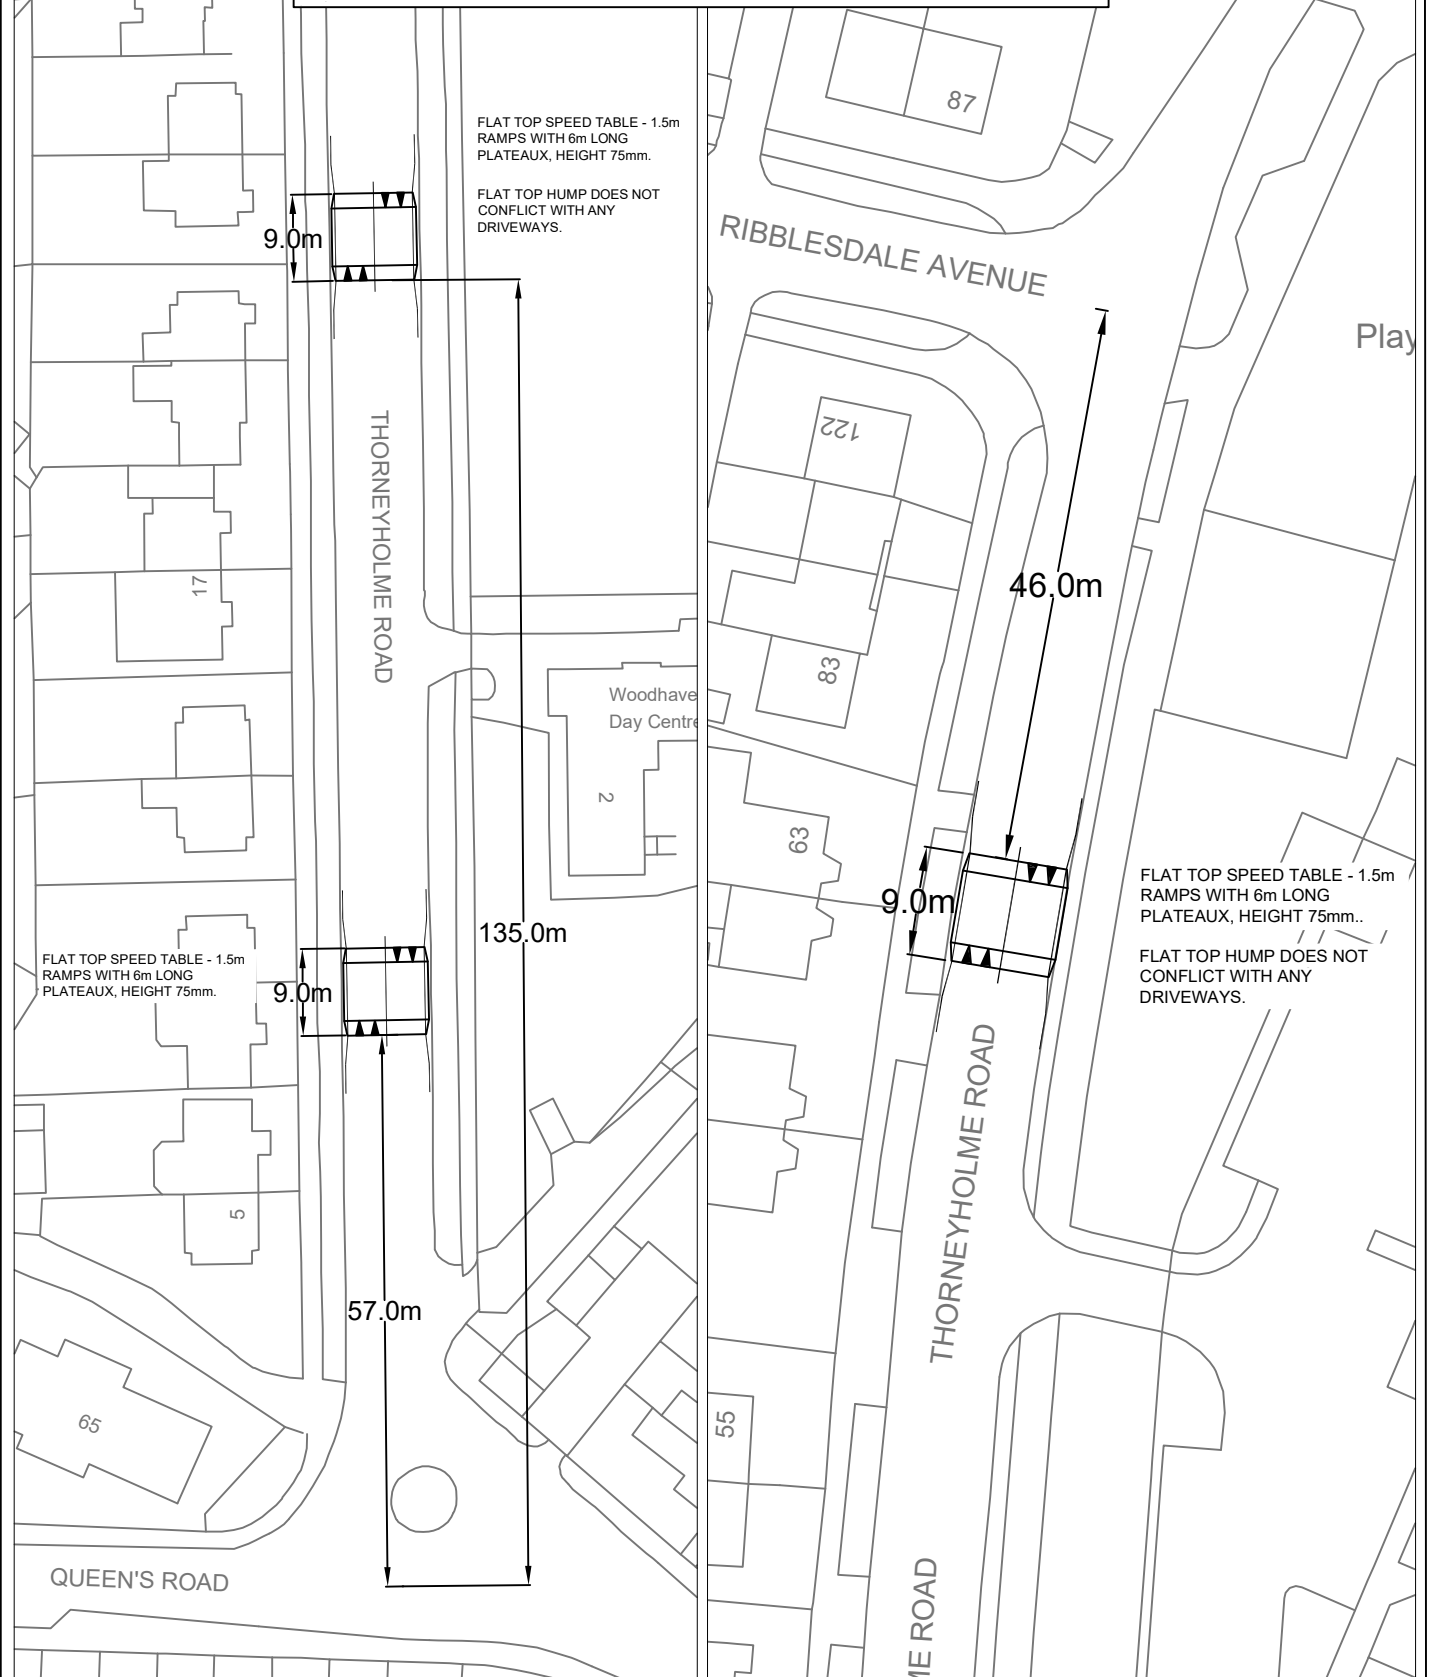

No.	Date	Amendment Details	Drawn by:	Checked by:
REVISIONS				
Lancashire County Council		Highways and Transportation		

Proposed s278 traffic calming speed humps

LOCATION

Thorneyholme Road, Accrington

SCALE

NTS

DATE

23/08/2023

SCHEME NO.

CLIENT NO.

