


**EXISTING CROSSING  
TO BE RELOCATED**

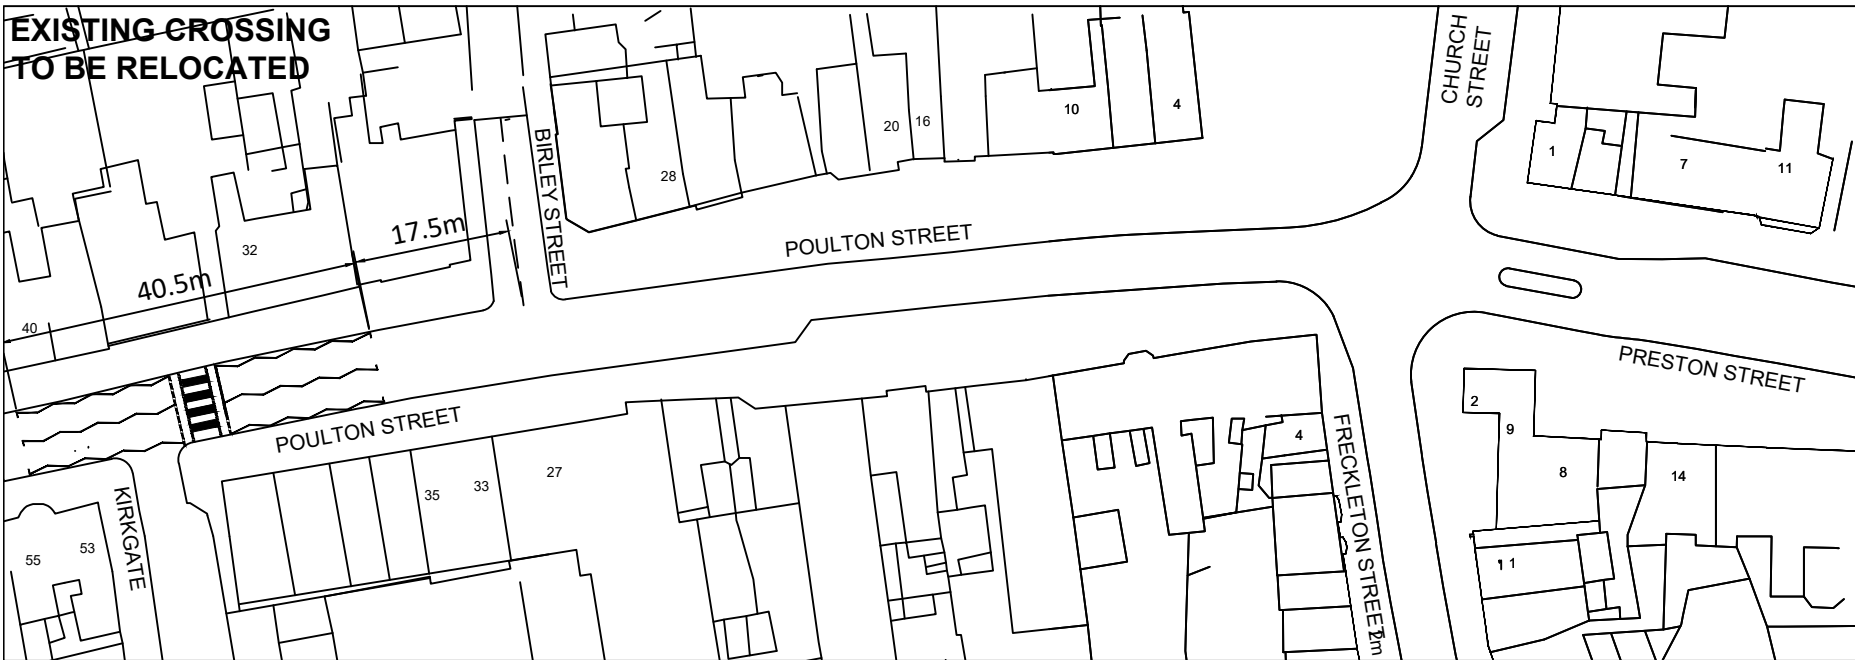

**RELOCATED CROSSING  
AND NEW CROSSINGS**

