


NOTES

REVISIONS

REV	DESCRIPTION	DATE	BY
-	FIRST ISSUE	27.06.23	JC
A	UPDATED TO SUIT COUNCIL COMMENTS	22.08.23	KP
B	UPDATED TO SUIT COUNCIL COMMENTS	19.09.23	JL
C	UPDATED TO SUIT COUNCIL COMMENTS	19.09.23	JL
D	UPDATED TO SUIT COUNCIL COMMENTS	11.10.23	JL

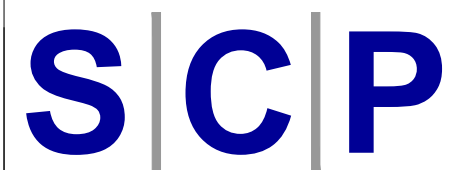

Transportation Planning : Infrastructure Design

Colwyn Chambers, 19 York Street, Manchester, M2 3BA, Tel 0161 832 4400, www.scptransport.co.uk, Email info@scptransport.co.uk

Client Name:

PROPERTY CAPITAL PLC
AND BARRATT HOMES

Project Title:

LEYLAND TEST TRACK

Drawing Title:

WESTERN ROUNDABOUT
TRO PLAN FOR CROSSING

Drawn By:

JC

Date:

27.06.2023

Checked:

JL

Scale:

1:500 @ A3

Status:

TRO

Approved/Unapproved:



-

Drawing No.

SCP/17442/D/1200/D01

Rev.

D

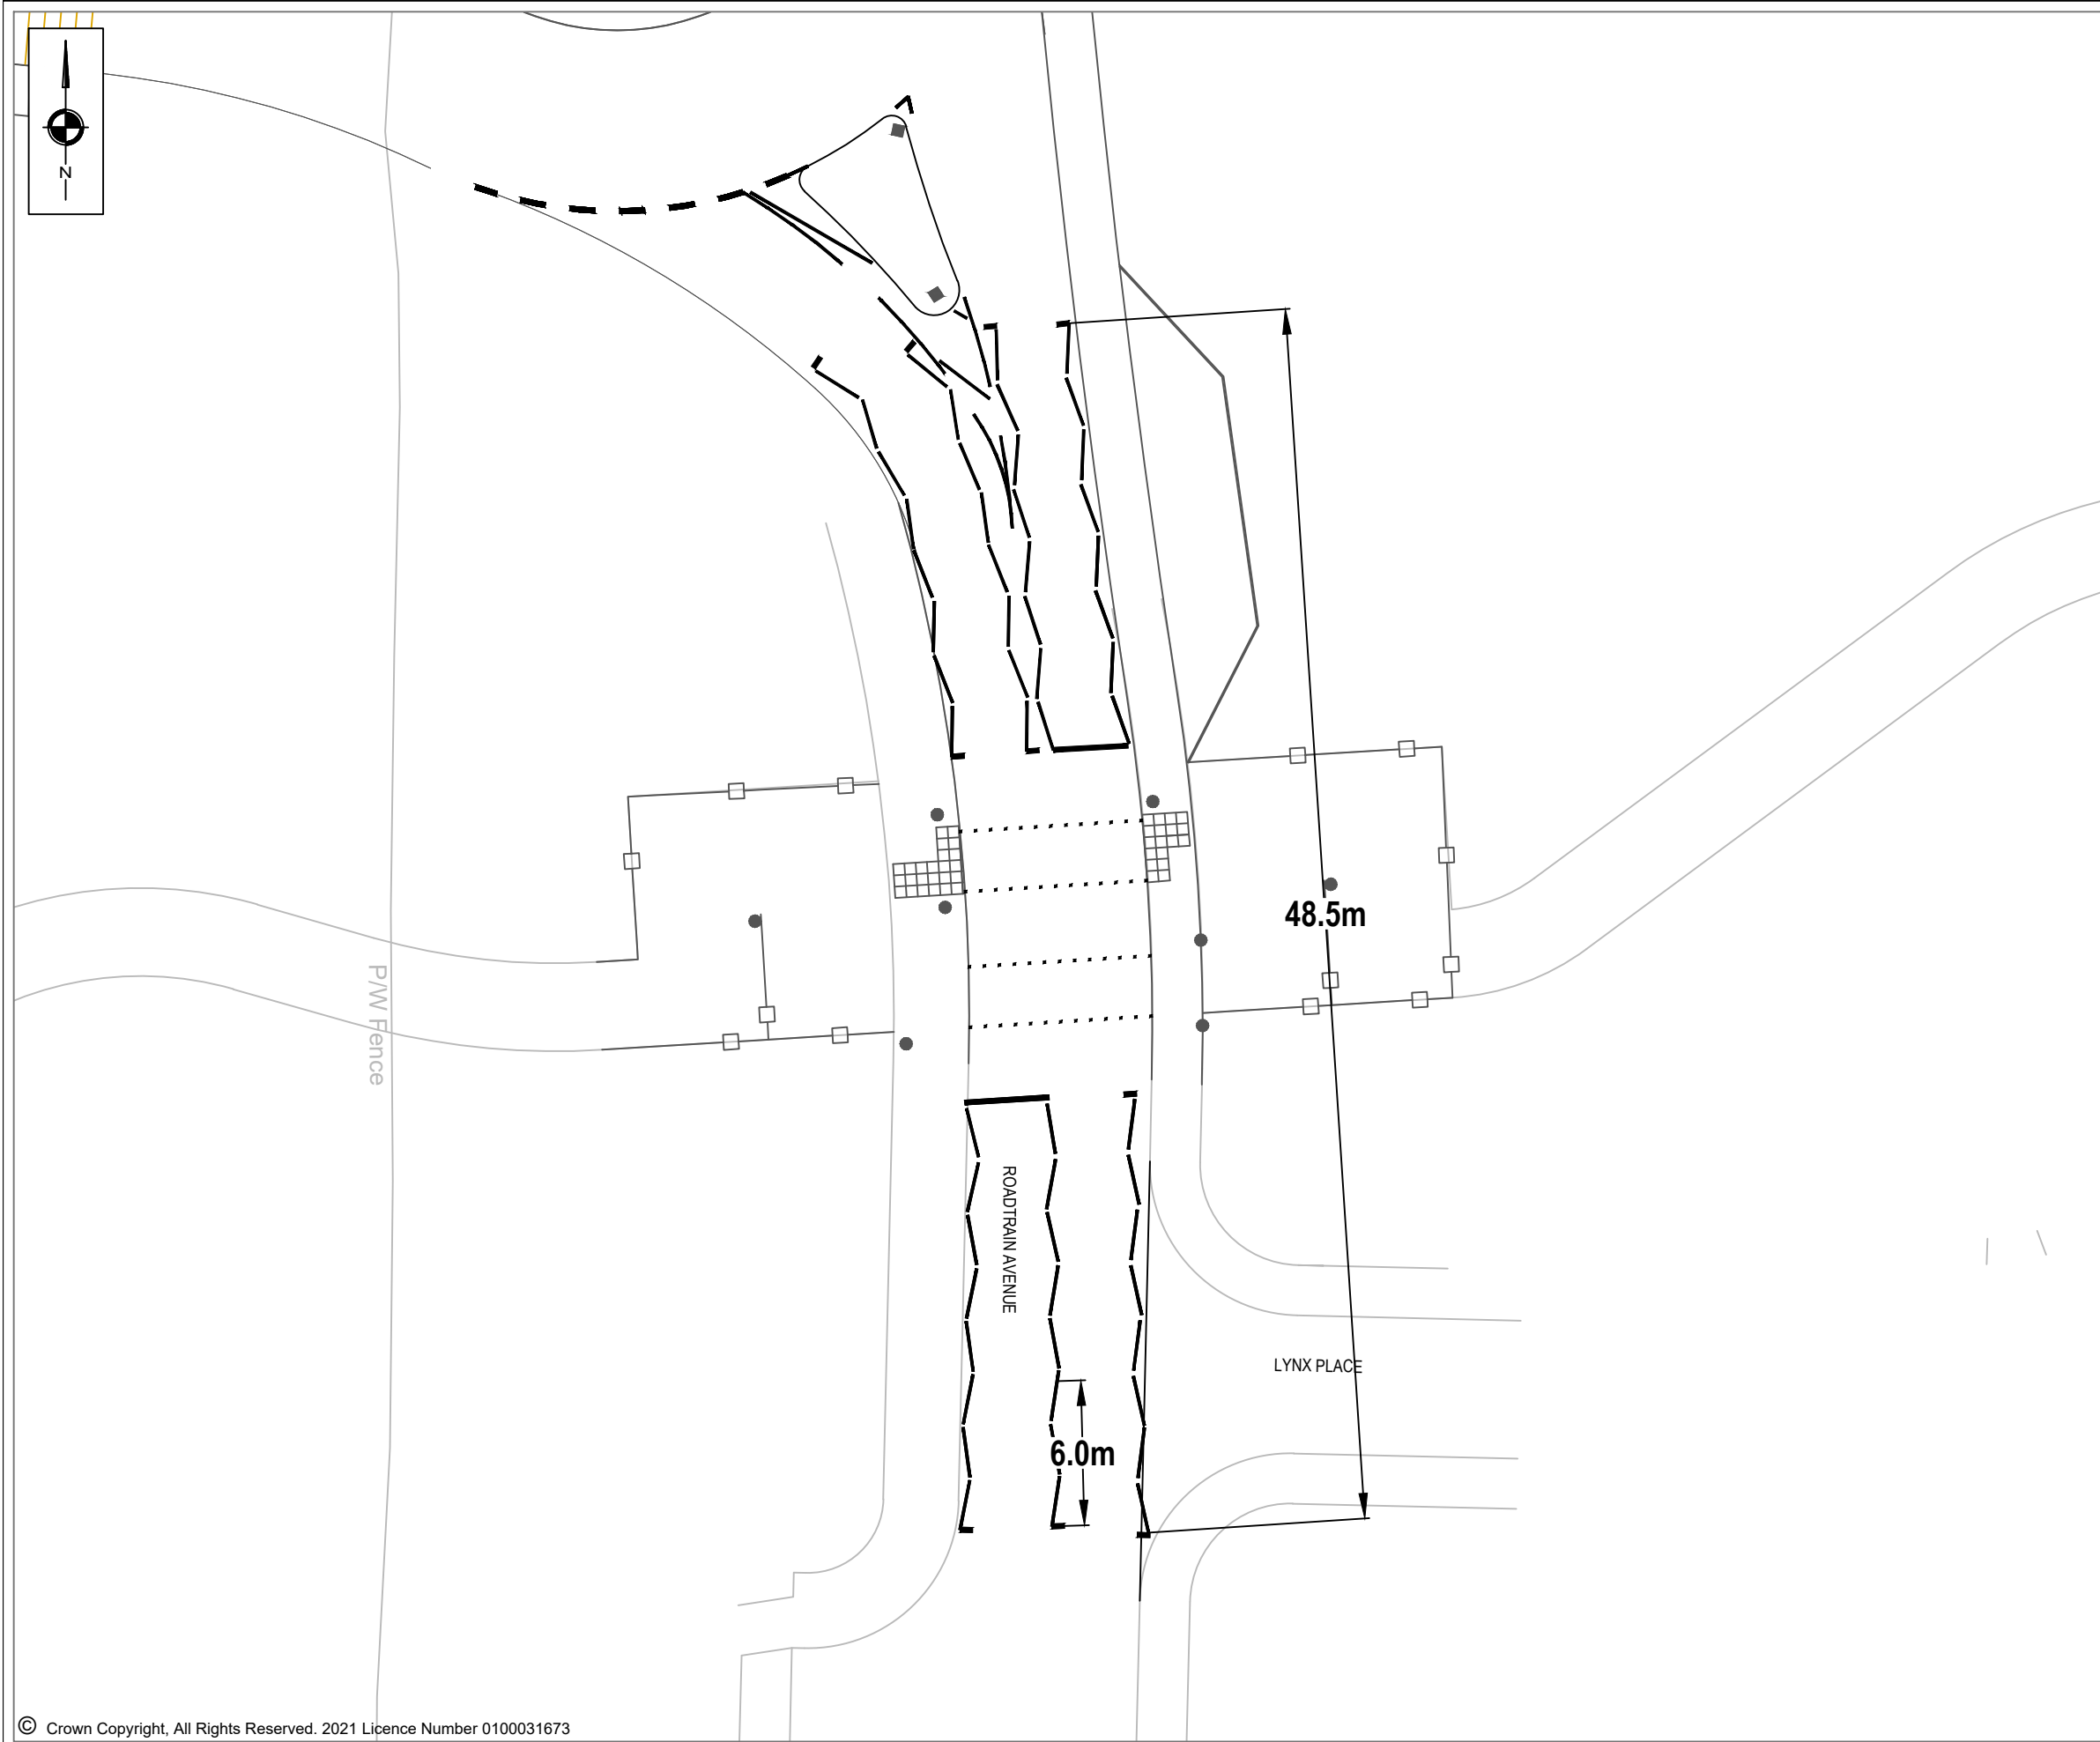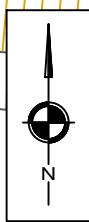

NOTES

REVISIONS

REV	DESCRIPTION	DATE	BY
-	FIRST ISSUE	27.06.23	JC
A	UPDATED TO SUIT COUNCIL COMMENTS	15.08.23	KP
B	UPDATED TO SUIT COUNCIL COMMENTS	19.09.23	JL
C	UPDATED TO SUIT COUNCIL COMMENTS	20.09.23	JL



Transportation Planning : Infrastructure Design
 Colwyn Chambers, 19 York Street, Manchester, M2 3BA, Tel 0161 832 4400,
 www.scptransport.co.uk, Email info@scptransport.co.uk

Client Name:
**PROPERTY CAPITAL PLC
 AND BARRATT HOMES**

Project Title:
LEYLAND TEST TRACK


Drawing Title:
**NORTHERN ROUNDABOUT
 TRO PLAN FOR CROSSING**

Drawn By: JC Date: 27.06.2023

Checked: JL Scale: 1:250 @ A3

Status: TRO Approved/Unapproved: -

Drawing No. **SCP/17442/D/1200/D02** Rev. **C**

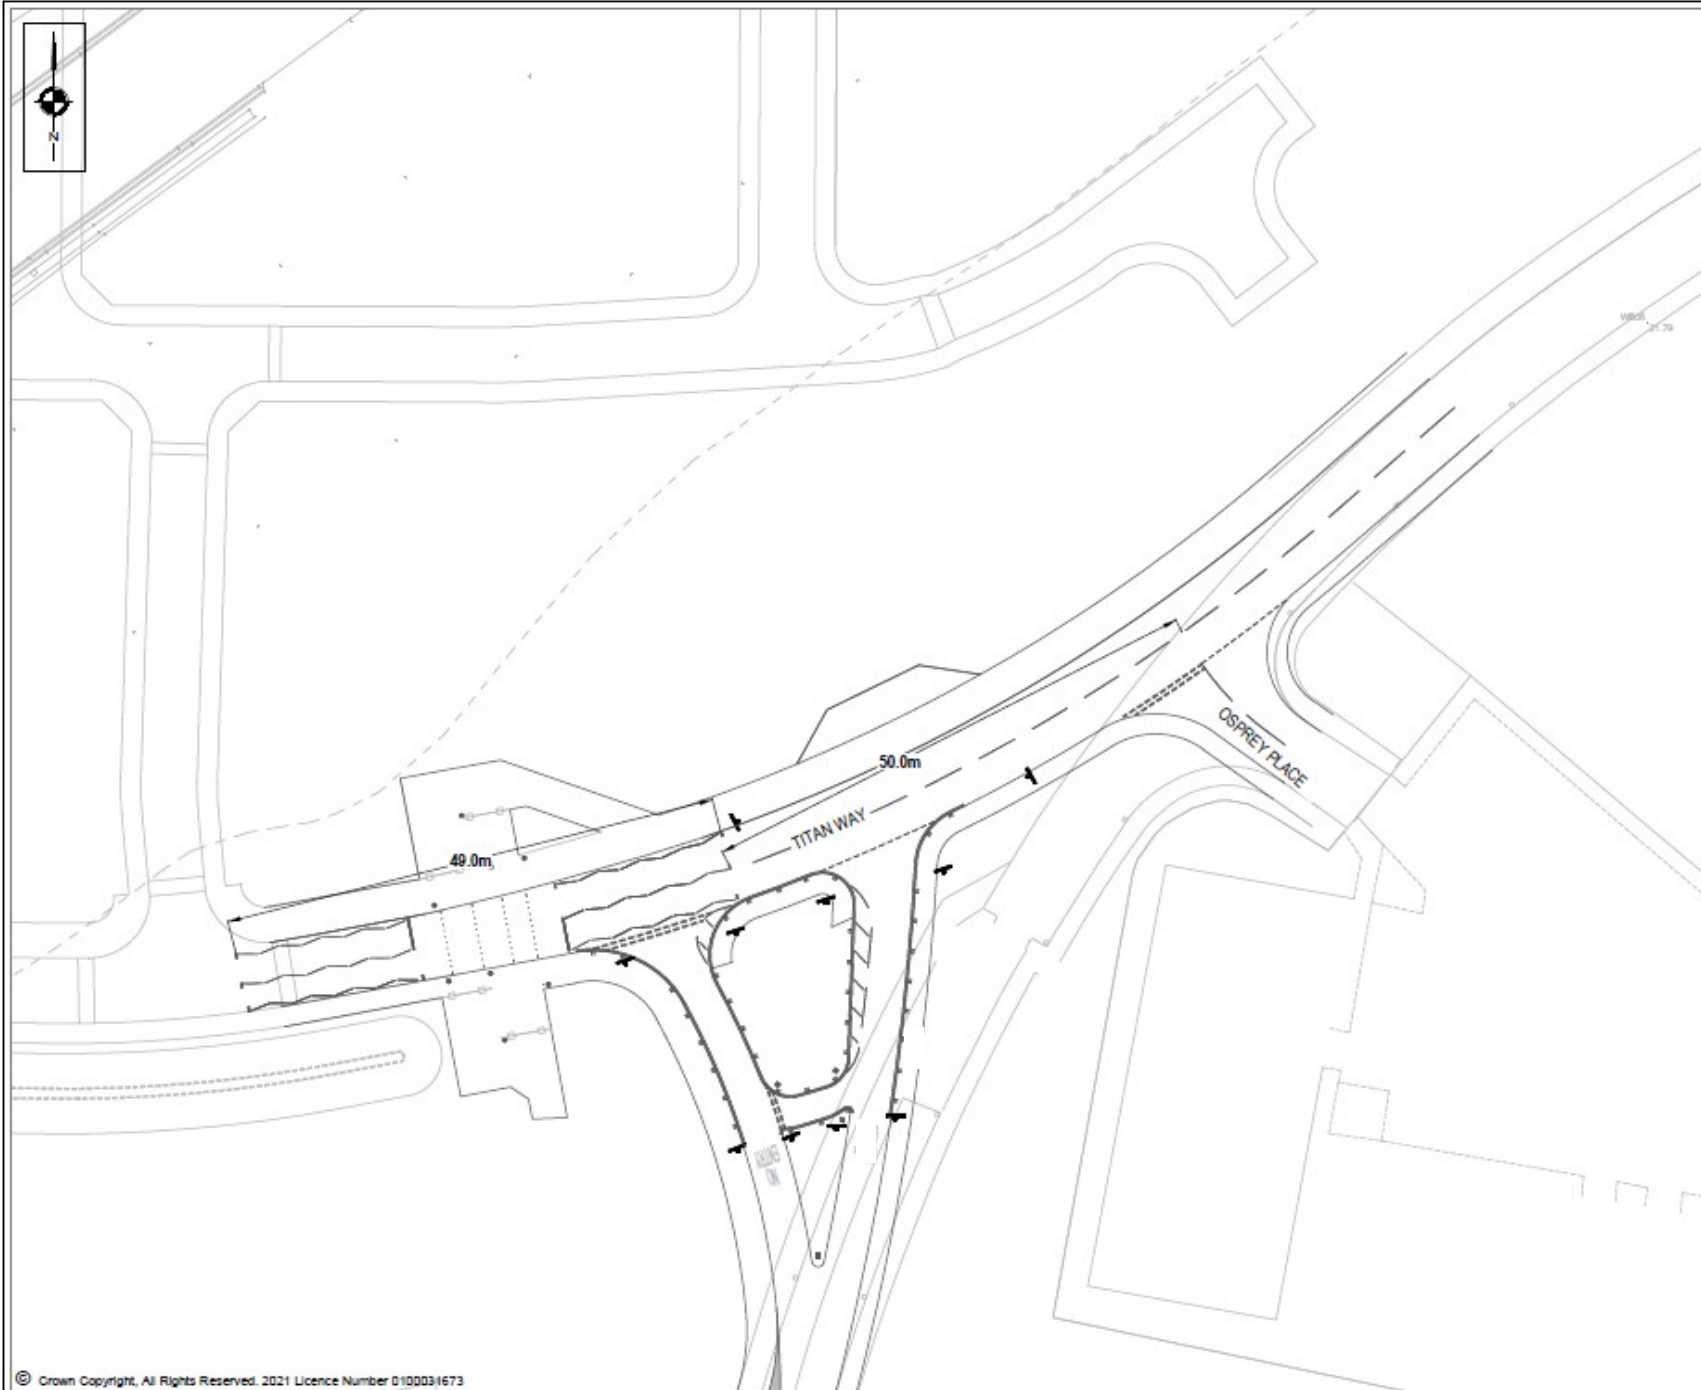

NOTES

REVISIONS

REV	DESCRIPTION	DATE	BY
-	FIRST ISSUE	27.06.23	JC
A	UPDATE TO SUIT COUNCIL COMMENTS	15.06.23	JF
B	UPDATE TO SUIT COUNCIL COMMENTS	15.06.23	JL
C	UPDATE TO SUIT COUNCIL COMMENTS	15.06.23	JL



Transportation Planning : Infrastructure Design

Colwyn Chambers, 19 York Street, Manchester, M2 3BA, Tel 0161 822 4400, www.scptransport.co.uk, Email info@scptransport.co.uk

Client Name:

PROPERTY CAPITAL PLC
AND BARRATT HOMES

Project Title:

LEYLAND TEST TRACK

Drawing Title:

PEGASUS CROSSING OFF TITAN WAY
TRO PLAN

Drawn By: JC Date: 27.06.2023

Checked: JL Scale: 1:500 @ A3

Status: TRO Approved/Unapproved: -

Drawing No: SCP/17442/D/1200/D04 Rev: C