


Z:\projects\2562 DD Gorsey Lane Mawdesley-Lancashire (Jones Homes)\CAD\Croft Drawings\2562-TRO-04 Rev A.dwg

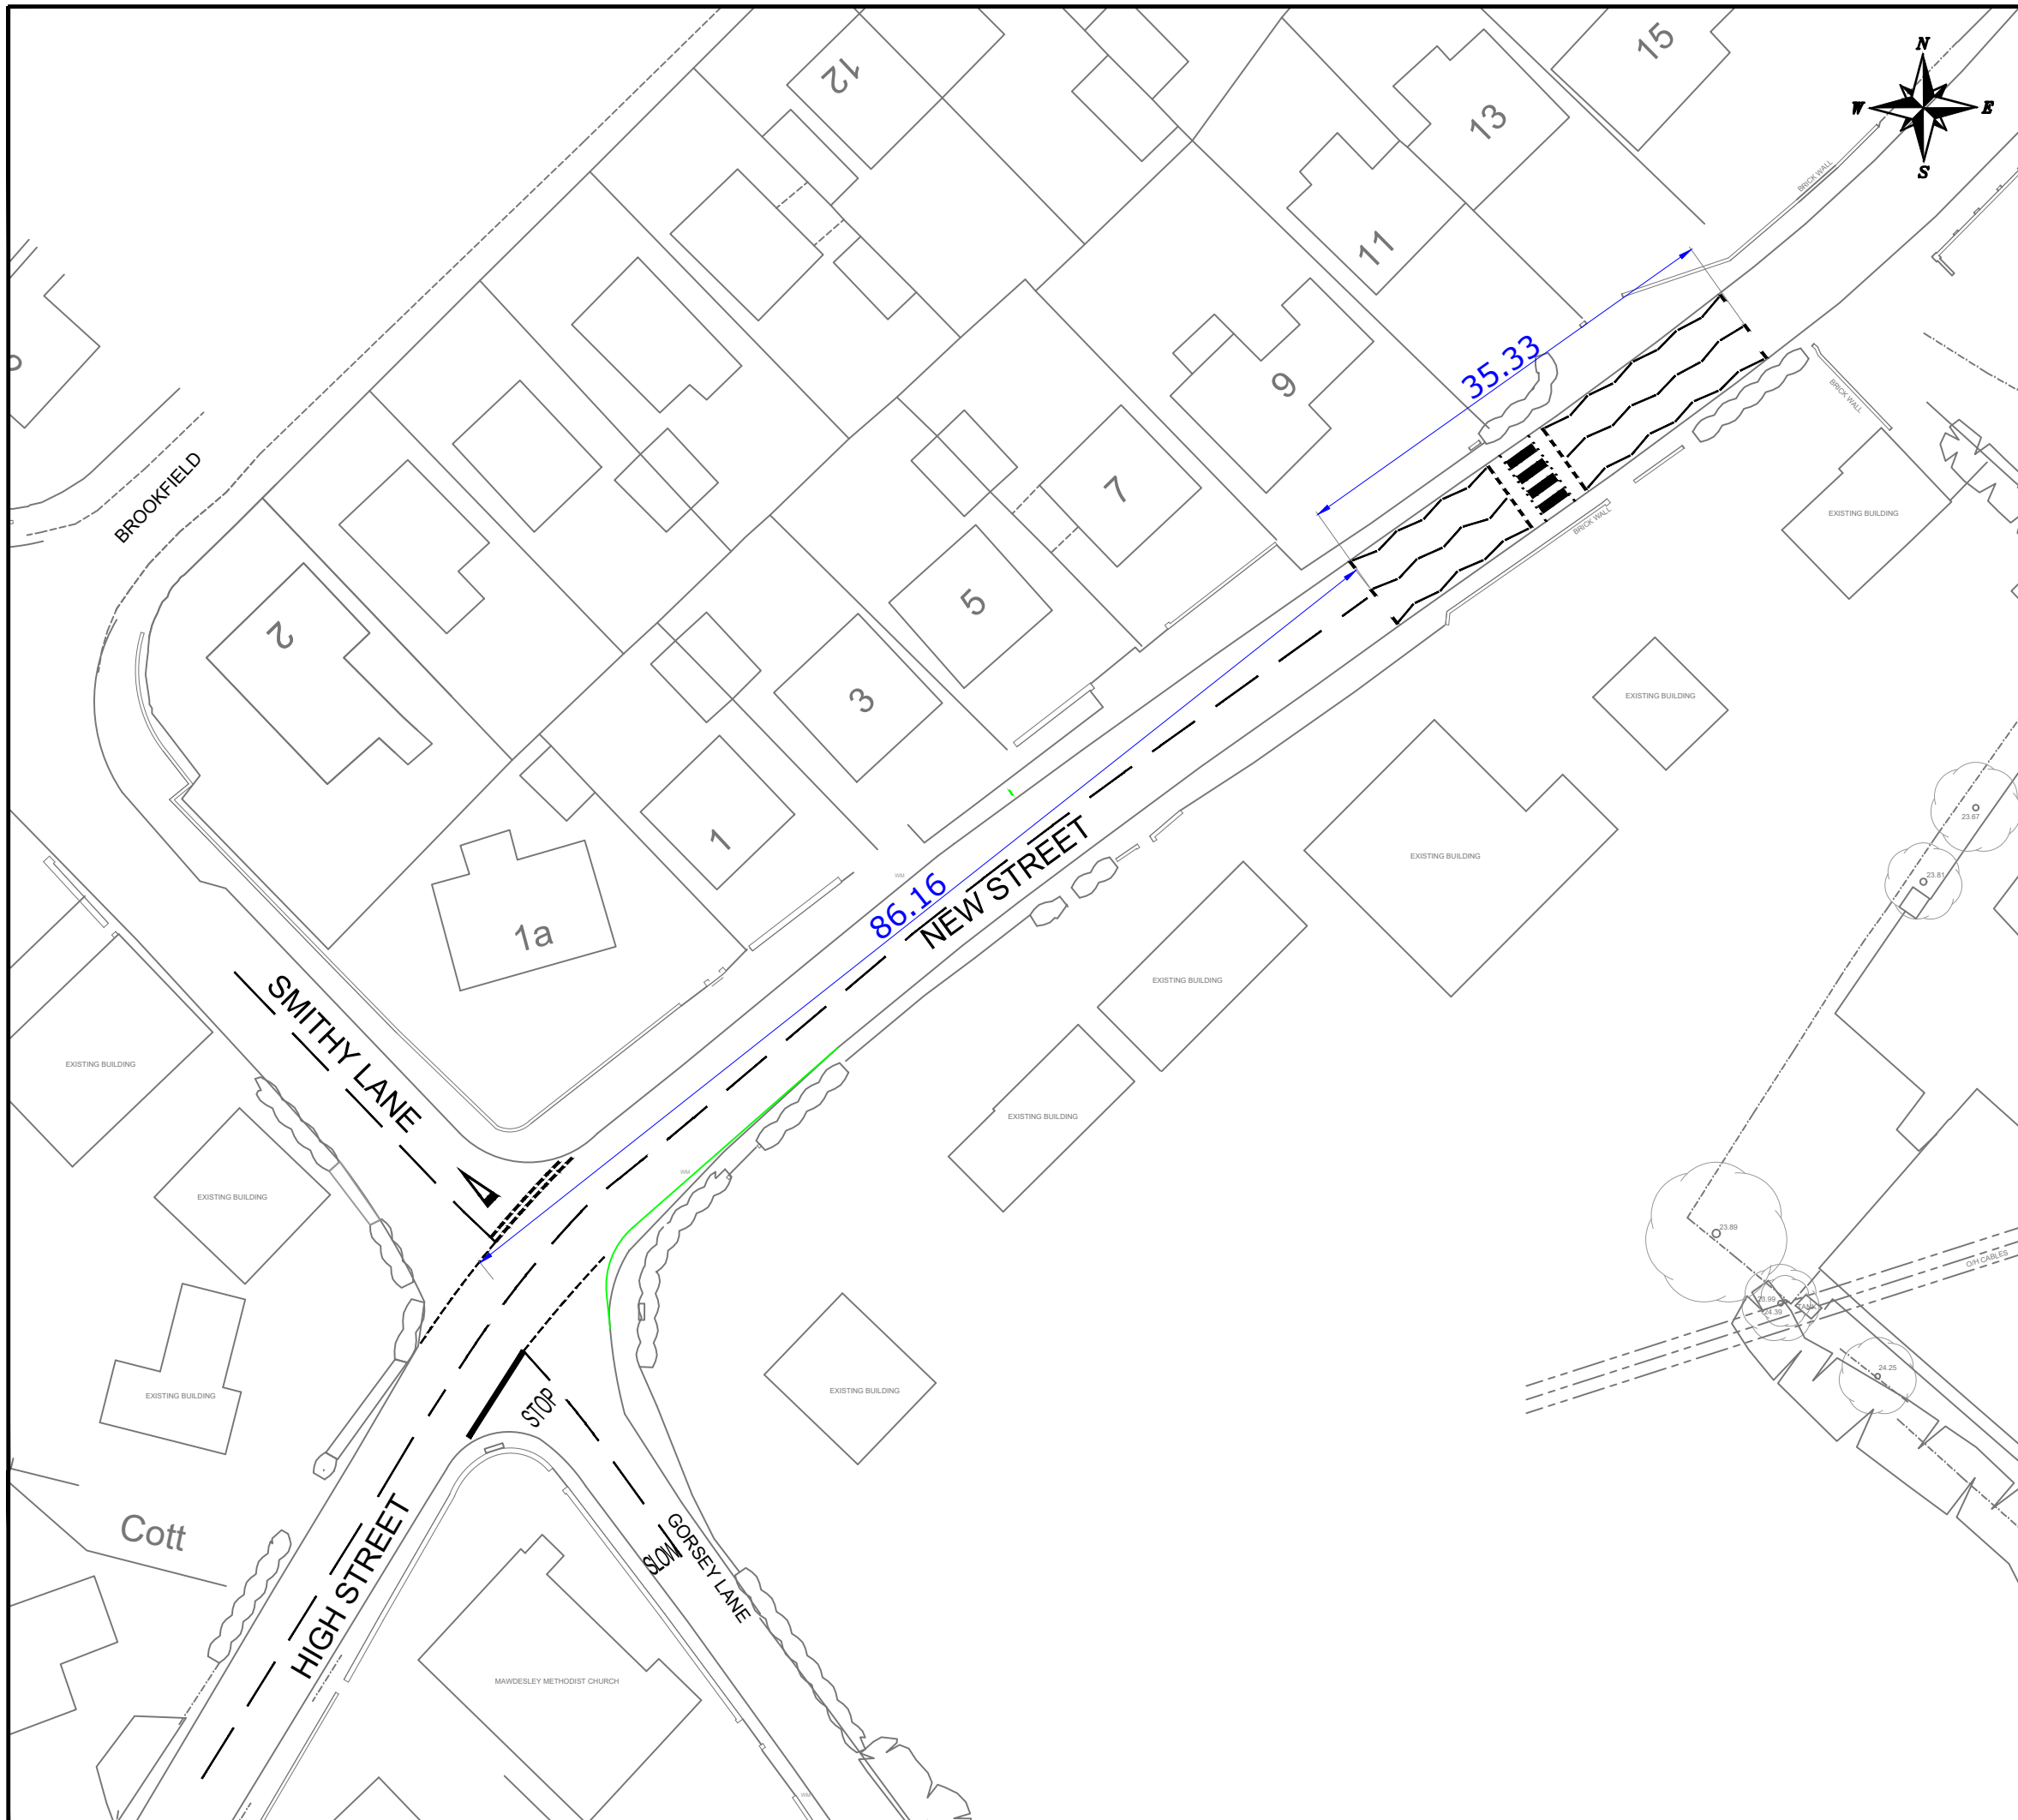

NOTES
 THIS IS NOT A CONSTRUCTION DRAWING AND IS FOR INDICATIVE PURPOSES ONLY.
 THE DRAWING WILL BE SUBJECT TO CHANGE FOLLOWING LOCAL AUTHORITY REVIEW AND CONFIRMATION OF PUBLIC HIGHWAY AND THIRD PARTY LAND BOUNDARIES.

- DENOTES NEW KERBS
- EXISTING ROAD MARKINGS
- PROPOSED ROAD MARKINGS

REV	DETAILS	HL LB	JC JC	OCT 23 JUL 23
B A	AMENDED TO LCC COMMENTS AMENDED TO LCC COMMENTS			

CLIENT:
JONES HOMES

PROJECT:
**GORSEY LANE,
 MAWDESLEY, ORMSKIRK**

DRAWING TITLE:
S278 TRO PLAN

SCALES:
1:500 @ A3

DRAWN: LB	CHECKED: JC	DATE: JUN 23
-----------	-------------	--------------

Eddisons
 340 Deansgate
 Manchester
 M3 4LY
 Email: info@croftts.co.uk
 Tel: 0161 837 7380
 Web: www.eddisons.com/services/transport-planning

DRAWING NUMBER: 2562-TRO-04	REVISION: B
---------------------------------------	-----------------------

