


Appendix A Sector to Sector Analysis

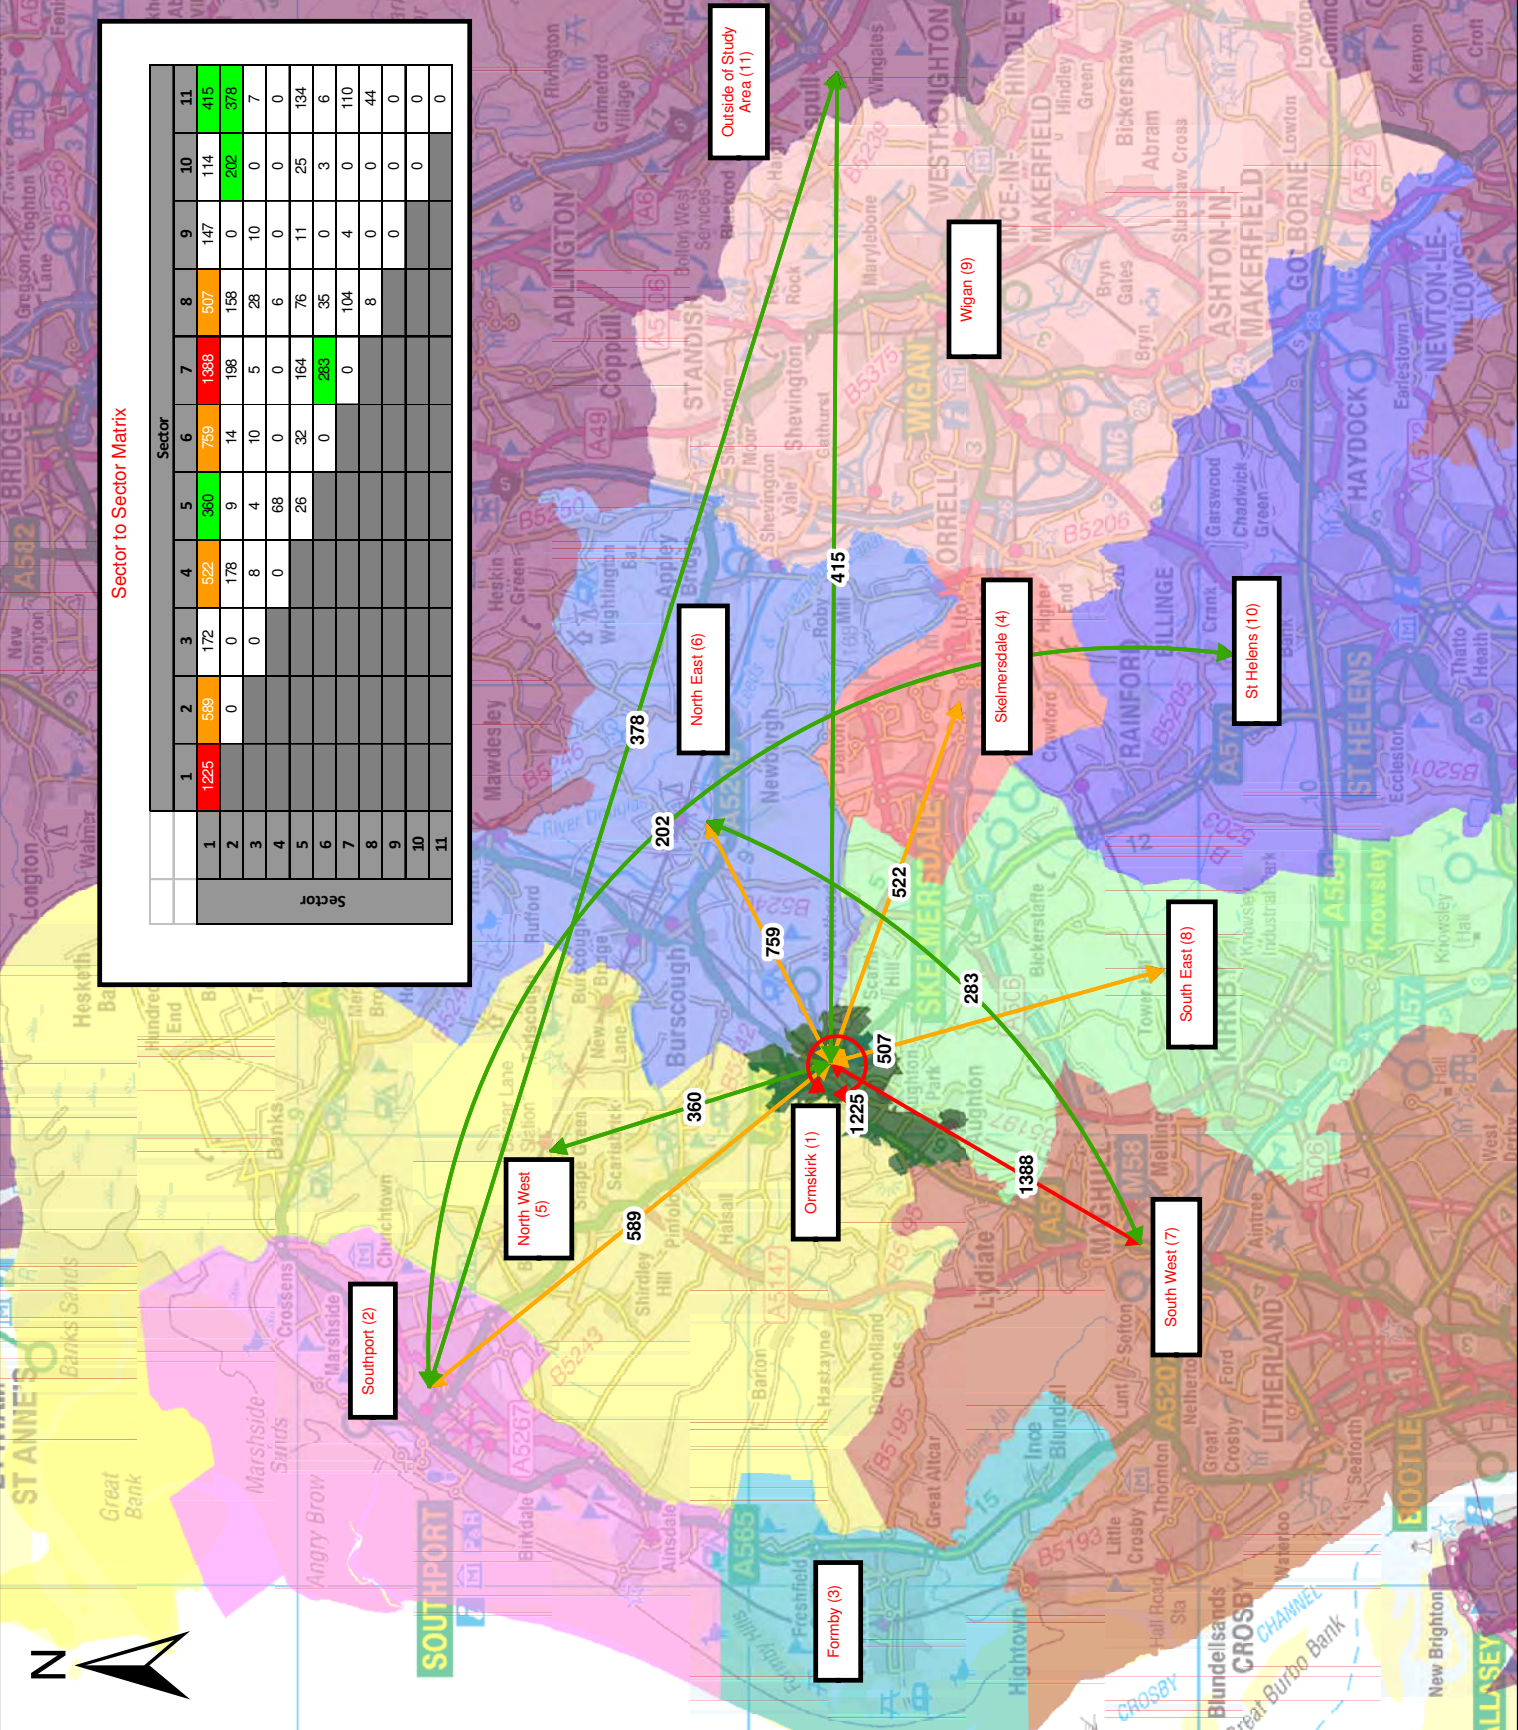

Sector to Sector Matrix

		Sector										
		1	2	3	4	5	6	7	8	9	10	11
Sector	1	1225	589	172	522	360	759	1388	507	147	114	415
	2		0	0	178	9	14	198	158	0	202	378
	3			0	8	4	10	5	28	10	0	7
	4				0	68	0	6	6	0	0	0
	5					26	32	164	76	11	25	134
	6						0	263	35	0	3	6
	7							0	104	4	0	110
	8								8	0	0	44
	9									0	0	0
	10										0	0
	11											0

Legend

 Study Area

Flow

 200 - 499 trips

 500 - 999 trips

 >1000 trips

N.B. Flows less than 200 trips not shown

Sectors

XX (X) Sector Name (Sector Number)

N.B. Analysis is based upon the SATURN PM Base Model.

The Sector to Sector Matrix shows that the % trips which start or finish in Ormskirk = 73% (including Sector 1 -> 1 trips) = 58% (excluding Sector 1 -> 1 trips)

© Crown copyright and database rights 2011
Ordnance Survey 100023320

Rev	Date	Purpose of Revision	PH	JG	KB	MC
0	Nov 11	Preliminary				

JACOBS

1 City Walk, Leeds, West Yorkshire, LS11 9DX
Tel: +44 (0)113 242 6771 Fax: +44 (0)113 1389
www.jacobs.com

Lancashire



Project
M58 to Southport Corridor Study

Drawing Title

Sector to Sector Traffic Movements through Ormskirk

Drawing Status
DRAFT

Scale
NOT TO SCALE

Jacobs No.
B1755900

Client No.

Drawing Number

Rev 0

This drawing is not to be used in whole or part other than for the intended purpose and project as defined on this drawing. Refer to the contract for full terms and conditions

Appendix B Link Speed Plots

Legend



Study Area

Link Speed (MPH)

No Data

0.00 - 10.00

10.01 - 20.00

20.01 - 30.00

30.01 - 50.00

50.01 - 80.00

N.B. Analysis is based upon
Weekday AM Peak, June 2010
Strat-e-gis Data.

© Crown copyright and database rights 2011
Ordnance Survey 100023320

Rev	Date	Preliminary	PH	DF	MC	MC
0	Nov 11					
Purpose of Revision		Drawn	Check	Review	Appr.	

JACOBS

1 City Walk, Leeds, West Yorkshire, LS11 9DX
Tel: +44 (0)113 242 6771 Fax: +44 (0)113 1389
www.jacobs.com

Client

Lancashire
County
Council

Project

M58 to Southport Corridor Study

Drawing Title

Weekday AM Peak
June 2010
Link Speed Data

Drawing Status

FIRST ISSUE

Scale

NOT TO SCALE

DO NOT SCALE

Jacobs No.

B1755900


Client No.

Drawing Number

Rev

0

This drawing is not to be used in whole or part other than for the intended purpose and project as defined on this drawing. Refer to the contract for full terms and conditions

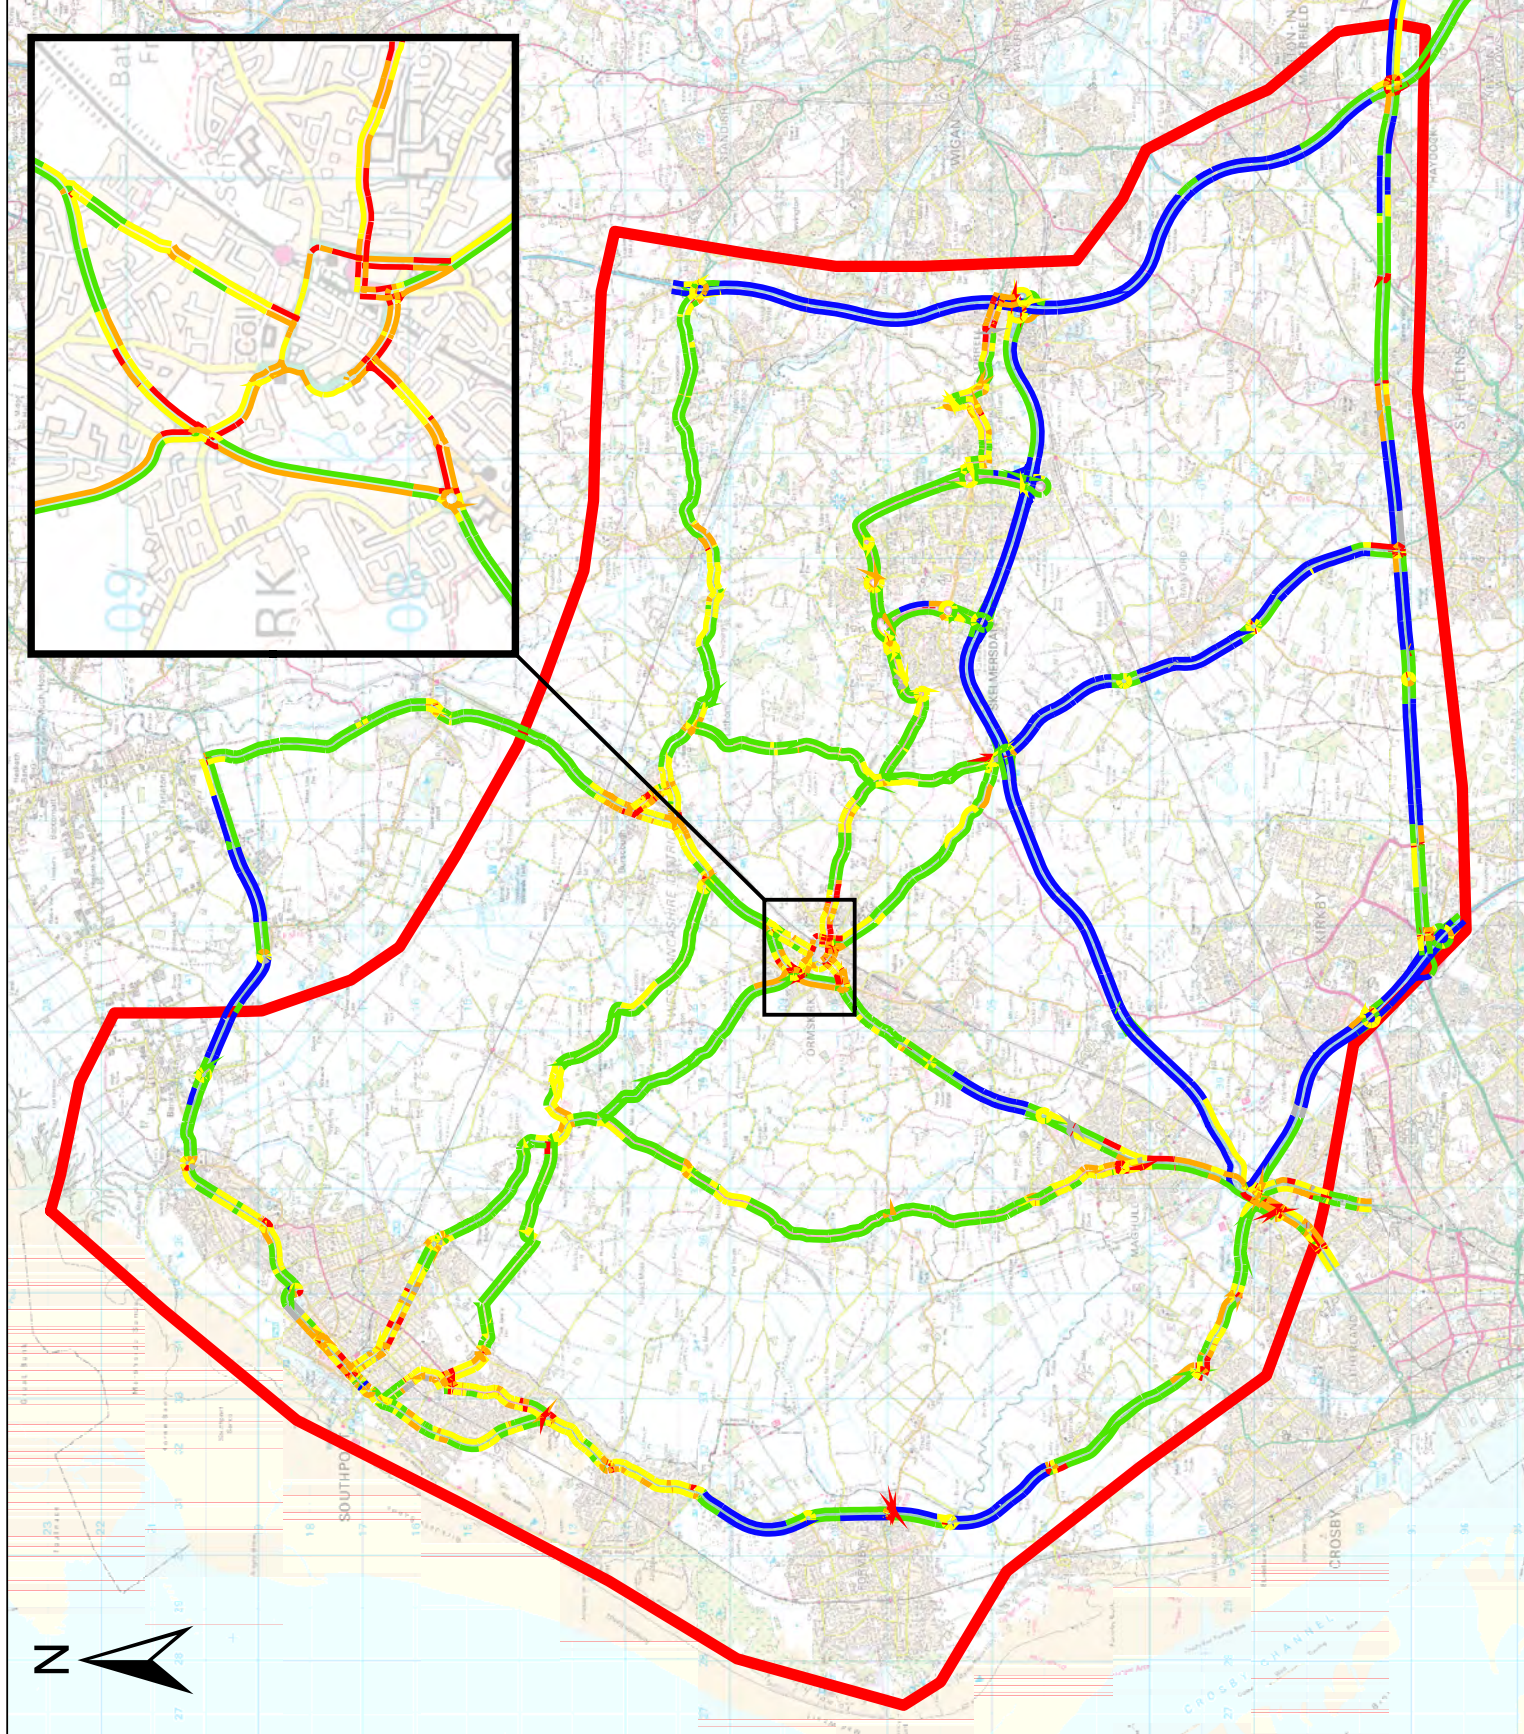

Legend



Study Area

Link Speed (MPH)

No Data

0.00 - 10.00

10.01 - 20.00

20.01 - 30.00

30.01 - 50.00

50.01 - 80.00

N.B. Analysis is based upon
Weekday PM Peak, June 2010
Strat-e-gis Data.

© Crown copyright and database rights 2011
Ordnance Survey 100023320

Rev	Date	Preliminary	PH	DF	MC	MC
0	Nov 11					
Purpose of Revision		Drawn	Check	Review	Appr.	

JACOBS

1 City Walk, Leeds, West Yorkshire, LS11 9DX
Tel: +44 (0)113 242 6771 Fax: +44 (0)113 1389
www.jacobs.com

Client

Lancashire
County
Council

Project

M58 to Southport Corridor Study

Drawing Title

Weekday PM Peak
June 2010
Link Speed Data

Drawing Status

FIRST ISSUE

Scale

NOT TO SCALE

DO NOT SCALE

Jacobs No.

B1755900


Client No.

Drawing Number

Rev

0

This drawing is not to be used in whole or part other than for the intended purpose and project as defined on this drawing. Refer to the contract for full terms and conditions

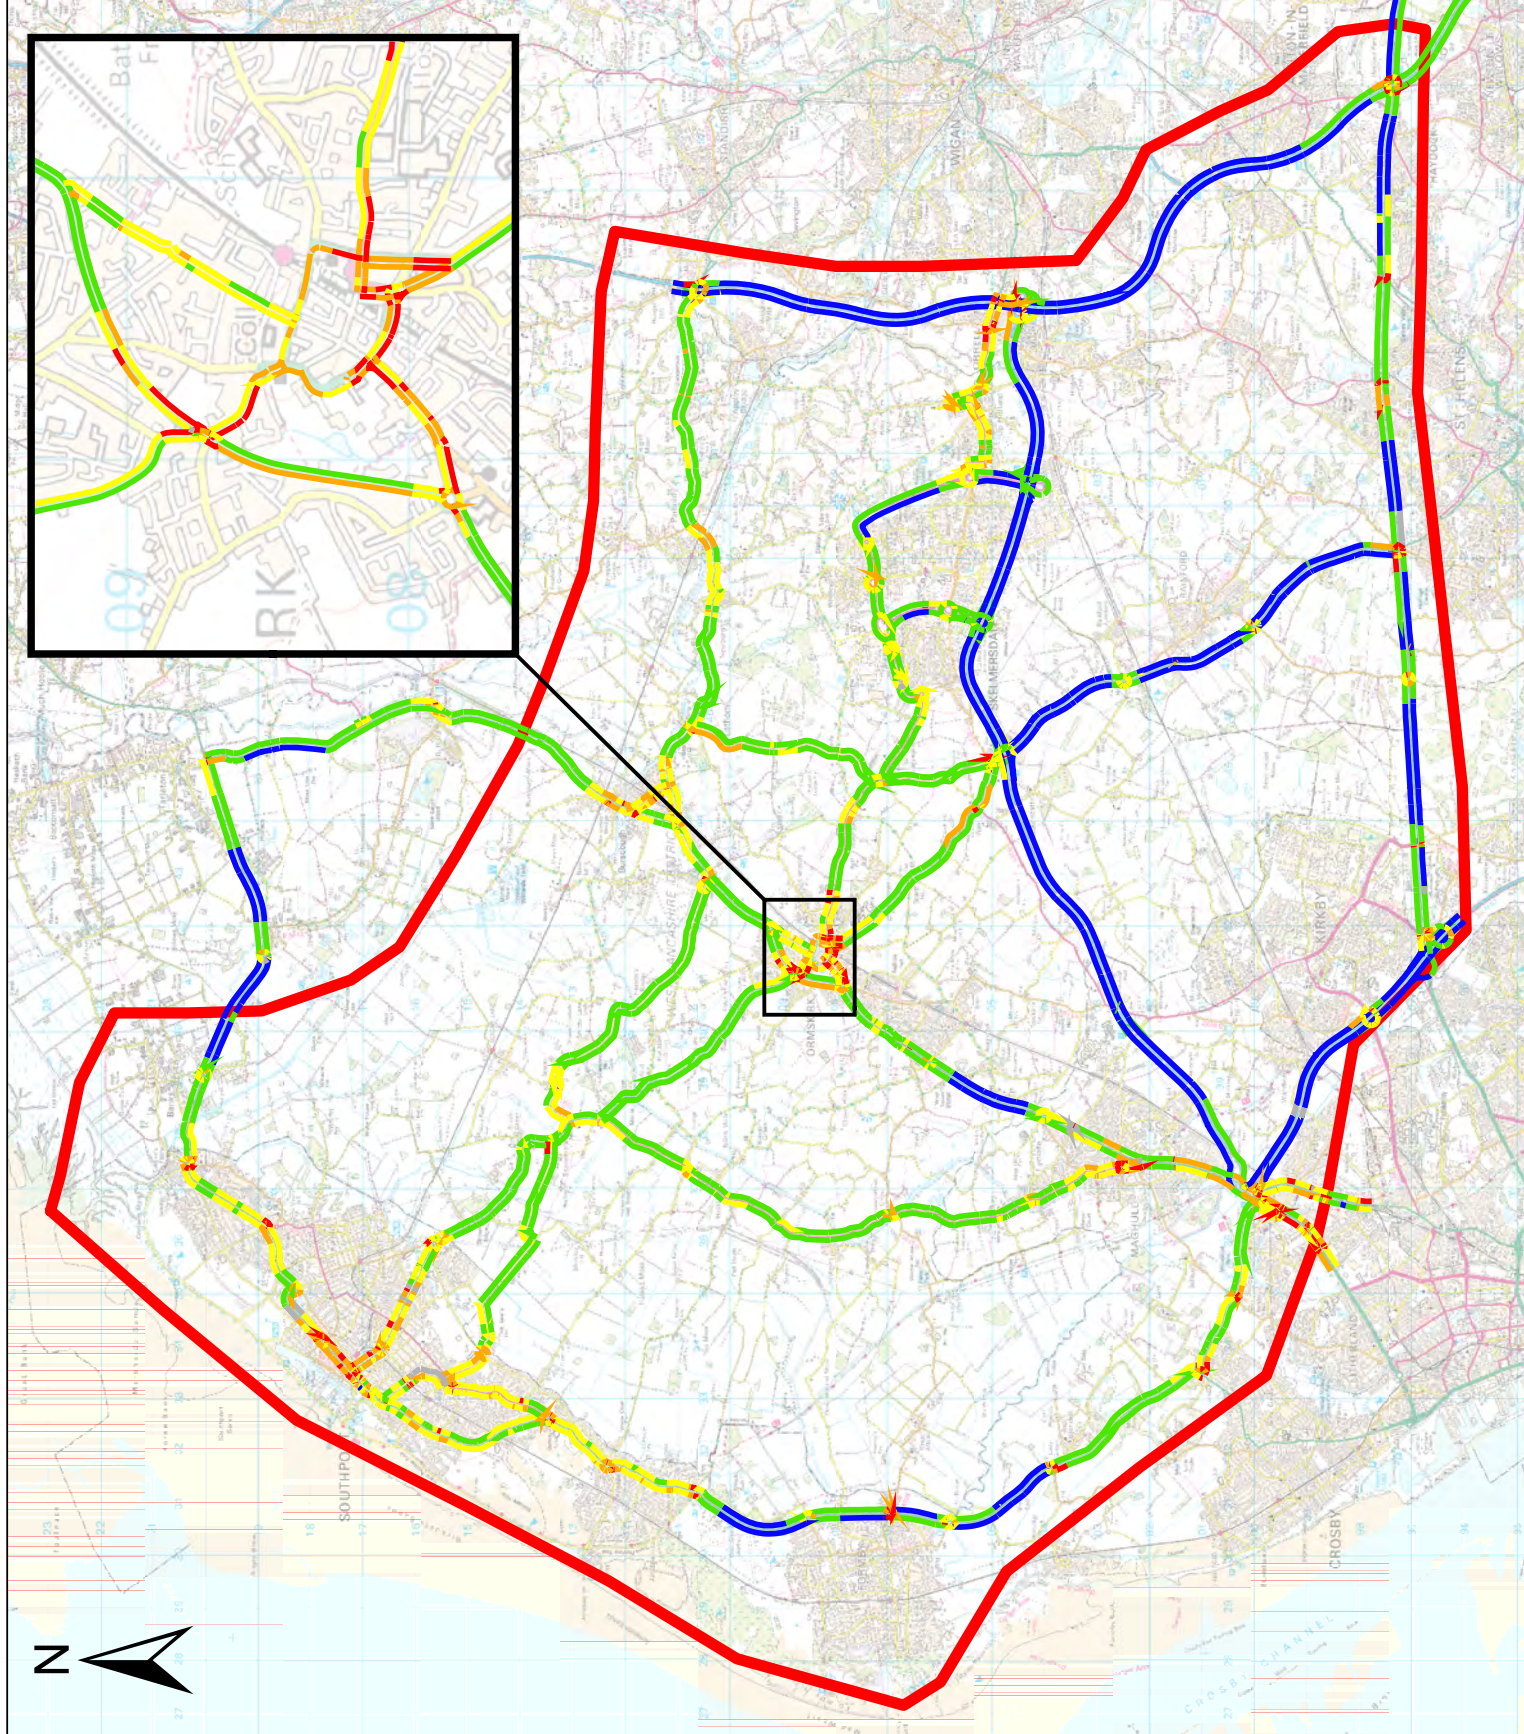

Legend



Study Area

Link Speed (MPH)

No Data

0.00 - 10.00

10.01 - 20.00

20.01 - 30.00

30.01 - 50.00

50.01 - 80.00

N.B. Analysis is based upon
Saturday AM Peak, June 2010
Strat-e-gis Data.

© Crown copyright and database rights 2011
Ordnance Survey 100023320

Rev	Date	PH	DF	MC
0	Nov 11	Preliminary		
		Purpose of Revision	Drawn	Check
			Review	Appr.

JACOBS

1 City Walk, Leeds, West Yorkshire, LS11 9DX
Tel: +44 (0)113 242 6771 Fax: +44 (0)113 1389
www.jacobs.com

Client

Lancashire
County
Council

Project

M58 to Southport Corridor Study

Drawing Title

Saturday AM Peak
June 2010
Link Speed Data

Drawing Status

FIRST ISSUE

Scale

NOT TO SCALE

DO NOT SCALE

Jacobs No.


B1755900

Client No.

Drawing Number

Rev 0

This drawing is not to be used in whole or part other than for the intended purpose and project as defined on this drawing. Refer to the contract for full terms and conditions

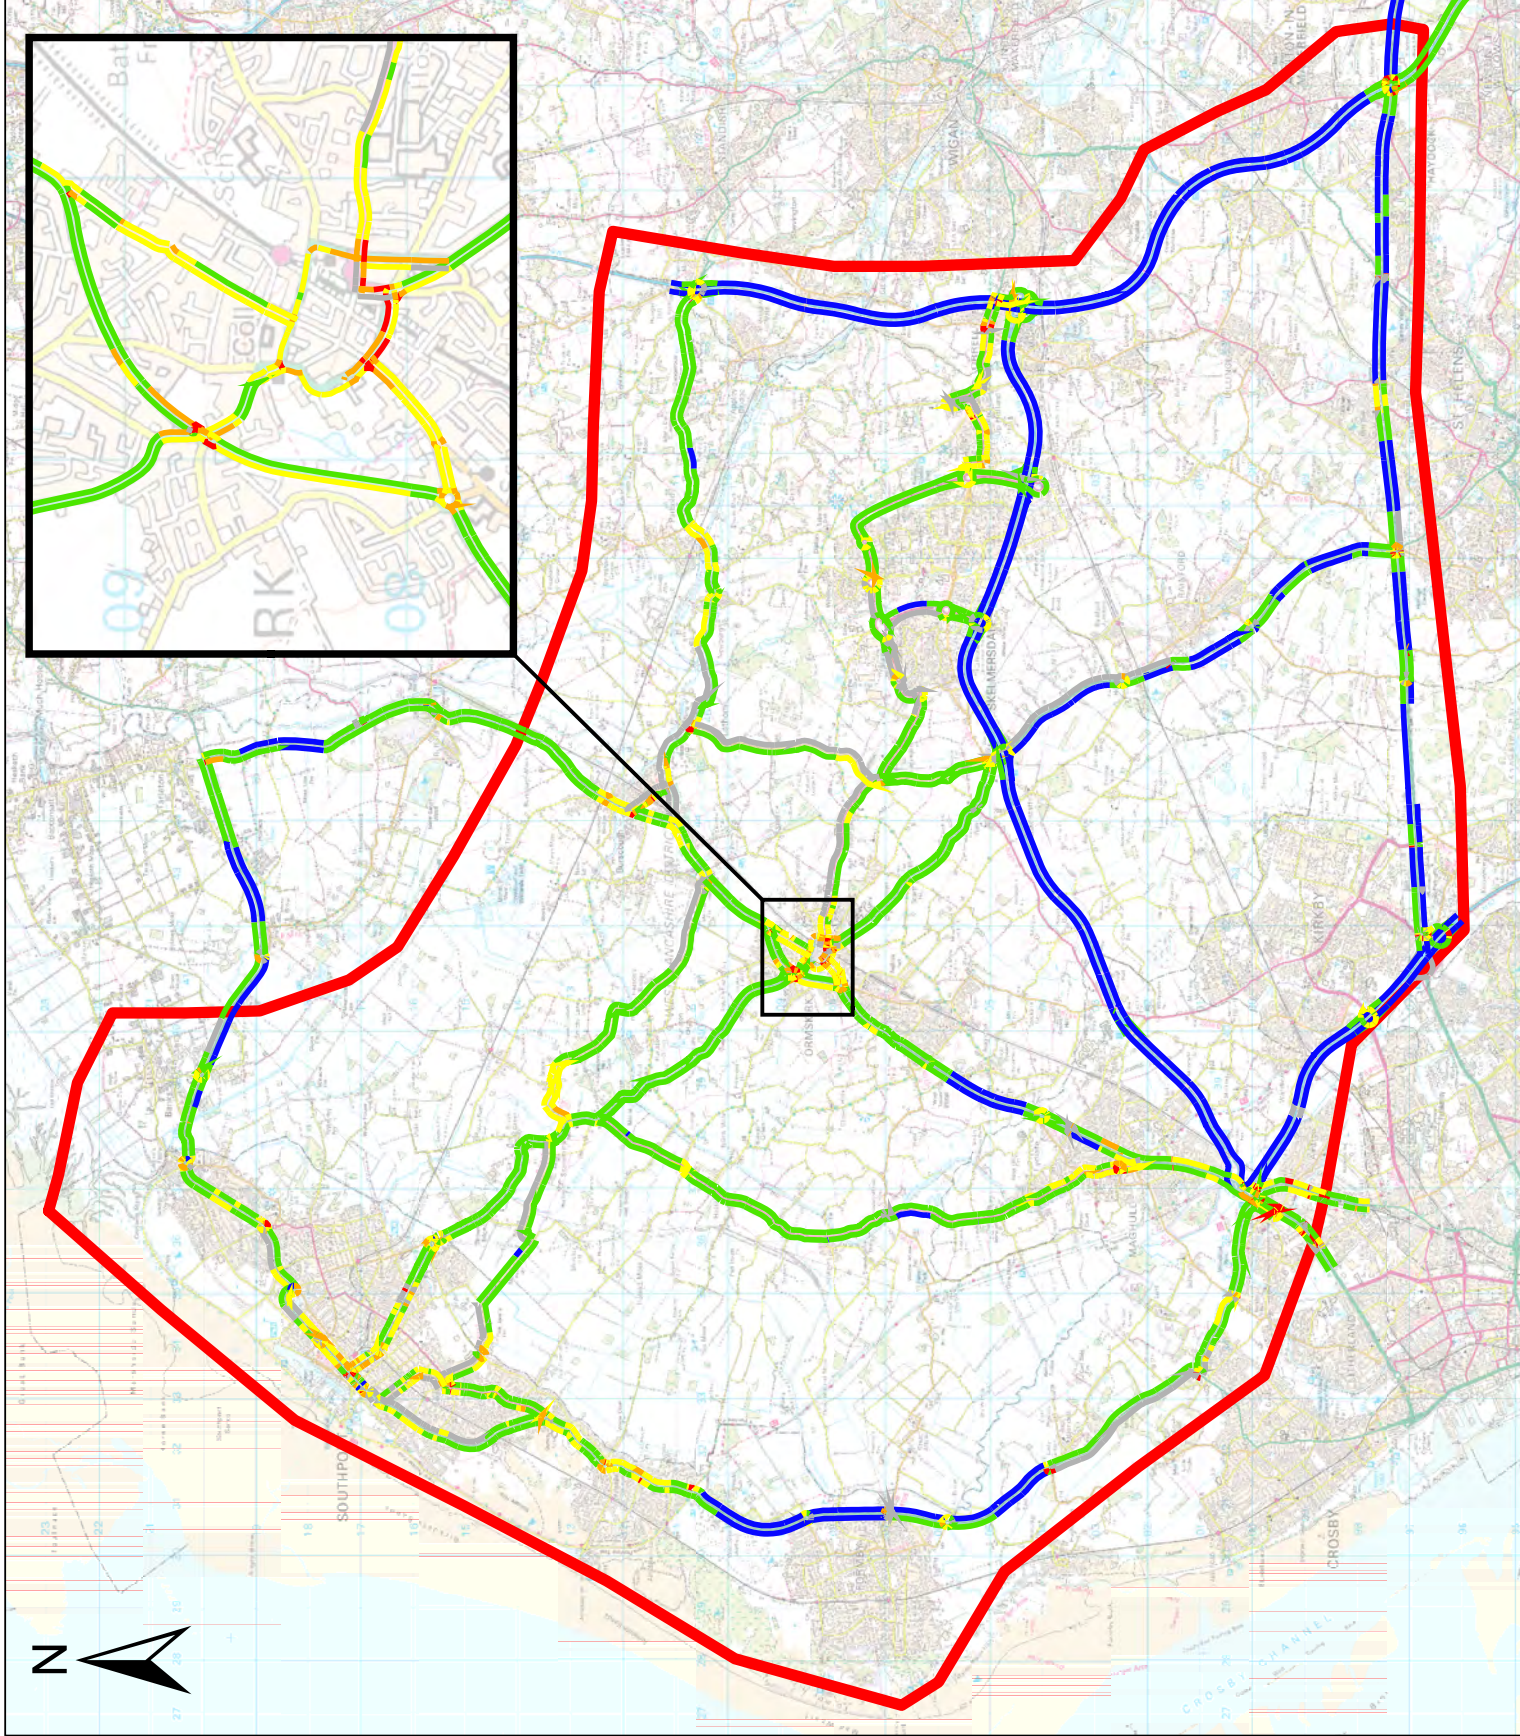

Legend



Study Area

Link Speed (MPH)

No Data

0.00 - 10.00

10.01 - 20.00

20.01 - 30.00

30.01 - 50.00

50.01 - 80.00

N.B. Analysis is based upon
Saturday PM Peak, June 2010
Strat-e-gis Data.

© Crown copyright and database rights 2011
Ordnance Survey 100023320

Rev	Date	Preliminary	PH	DF	MC	MC
0	Nov 11					
Purpose of Revision		Drawn	Check	Review	Appr.	

JACOBS

1 City Walk, Leeds, West Yorkshire, LS11 9DX
Tel: +44 (0)113 242 6771 Fax: +44 (0)113 1389
www.jacobs.com

Client

Lancashire
County
Council

Project

M58 to Southport Corridor Study

Drawing Title

Saturday PM Peak
June 2010
Link Speed Data

Drawing Status

FIRST ISSUE

Scale

NOT TO SCALE

DO NOT SCALE

Jacobs No.

B1755900


Client No.

Drawing Number

Rev

0

This drawing is not to be used in whole or part other than for the intended purpose and project as defined on this drawing. Refer to the contract for full terms and conditions

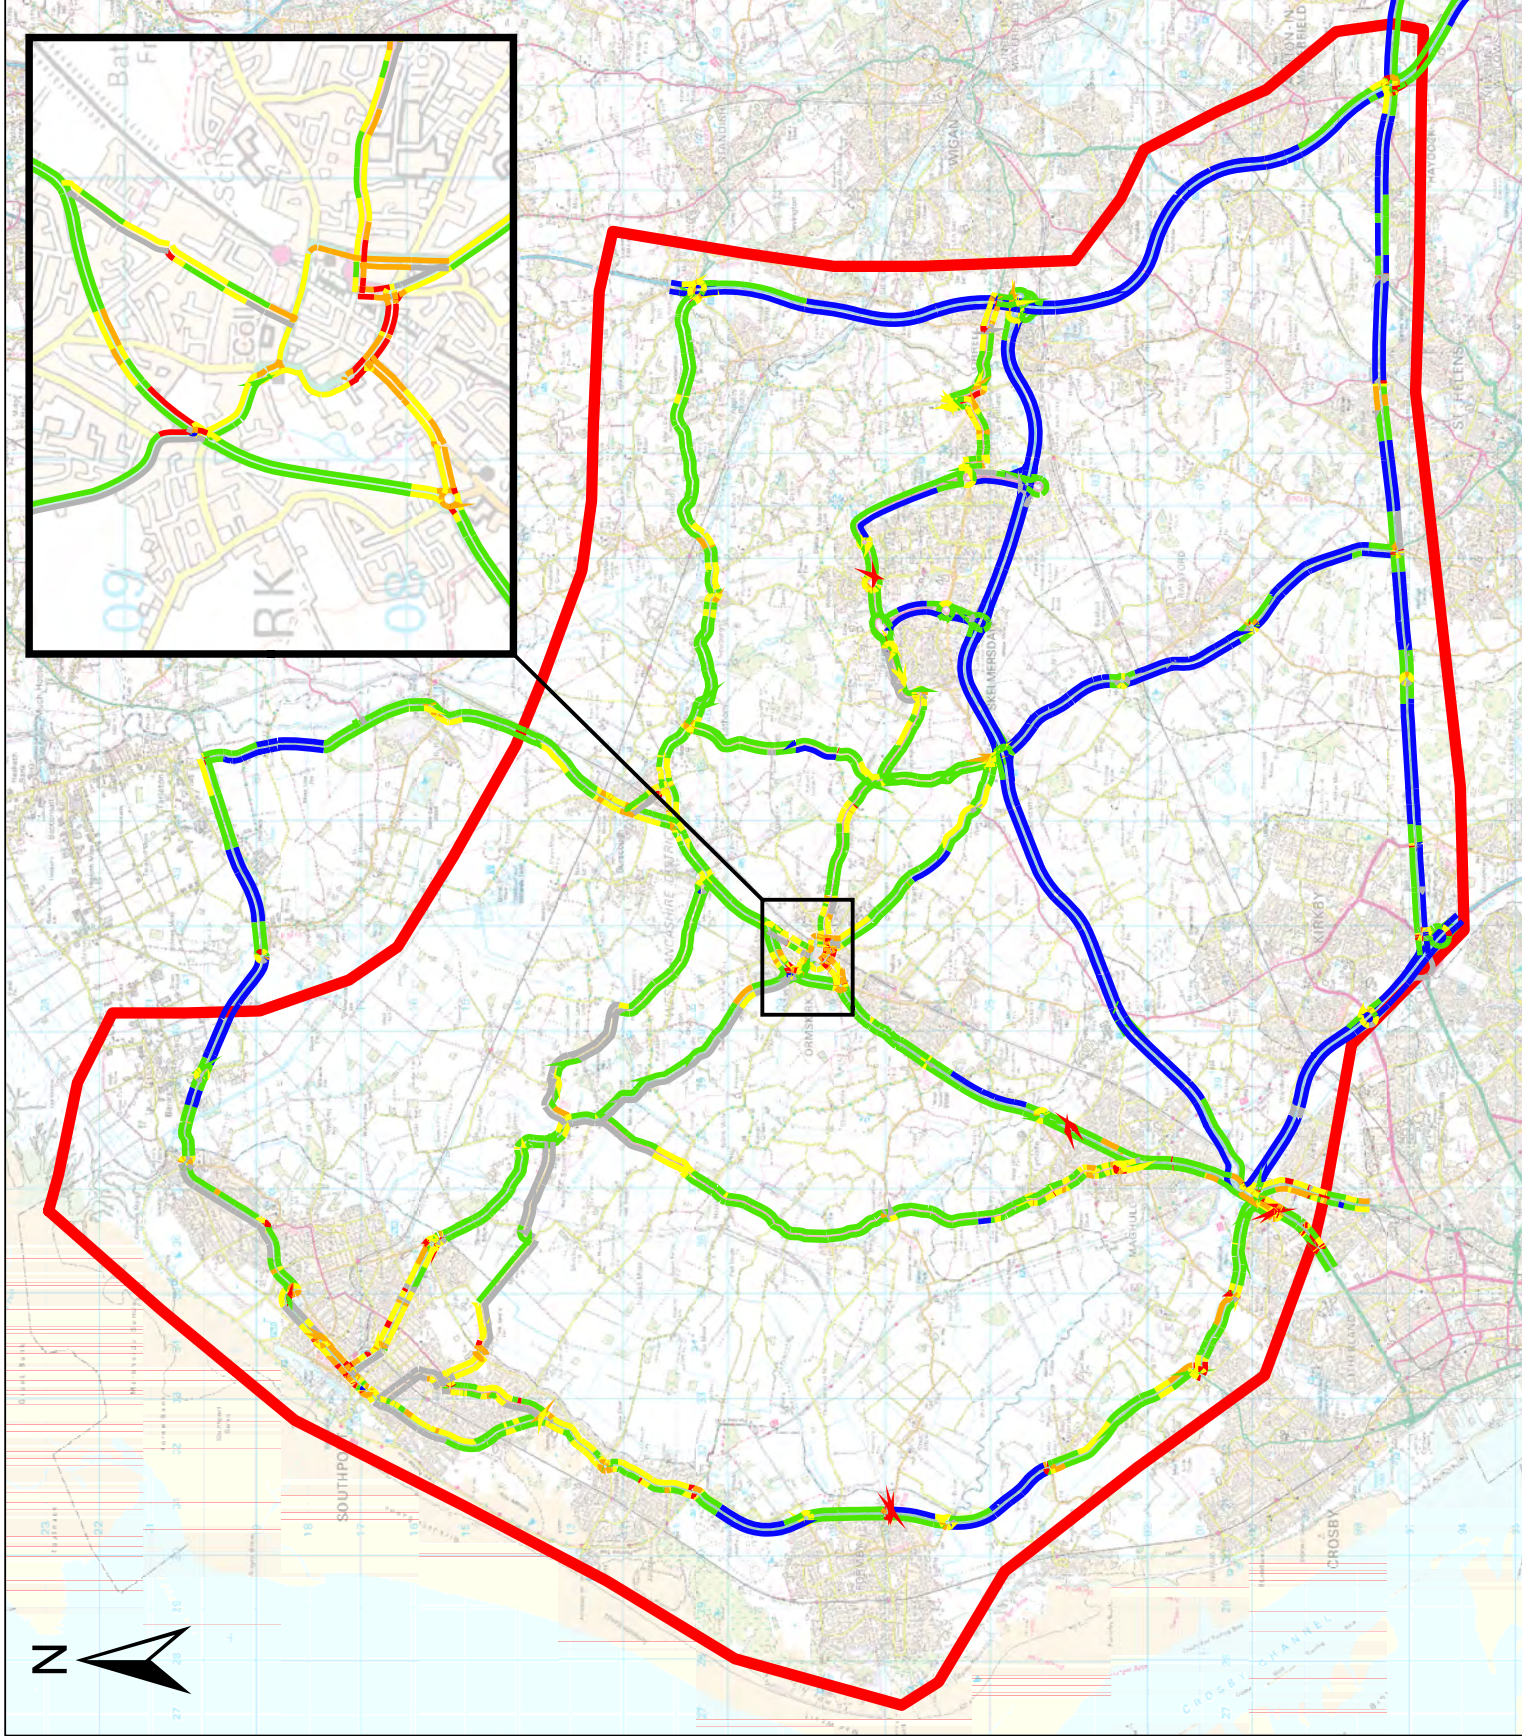

Legend



Link Speed (MPH)

- No Data
- 0.00 - 10.00
- 10.01 - 20.00
- 20.01 - 30.00
- 30.01 - 50.00
- 50.01 - 80.00

N.B. Analysis is based upon Sunday AM Peak, June 2010 Strat-e-gis Data.

© Crown copyright and database rights 2011
Ordnance Survey 100023320

Rev	Date	Preliminary	PH	DF	MC	MC
0	Nov 11					
Purpose of Revision		Drawn	Check	Review	Appr.	

JACOBS

1 City Walk, Leeds, West Yorkshire, LS11 9DX
Tel: +44 (0)113 242 6771 Fax: +44 (0)113 1389
www.jacobs.com

Client

Lancashire
County Council

Project

M58 to Southport Corridor Study

Drawing Title

Sunday AM Peak
June 2010
Link Speed Data

Drawing Status

FIRST ISSUE

Scale

NOT TO SCALE

DO NOT SCALE

Jacobs No.


B1755900

Client No.

Drawing Number

Rev 0

This drawing is not to be used in whole or part other than for the intended purpose and project as defined on this drawing. Refer to the contract for full terms and conditions

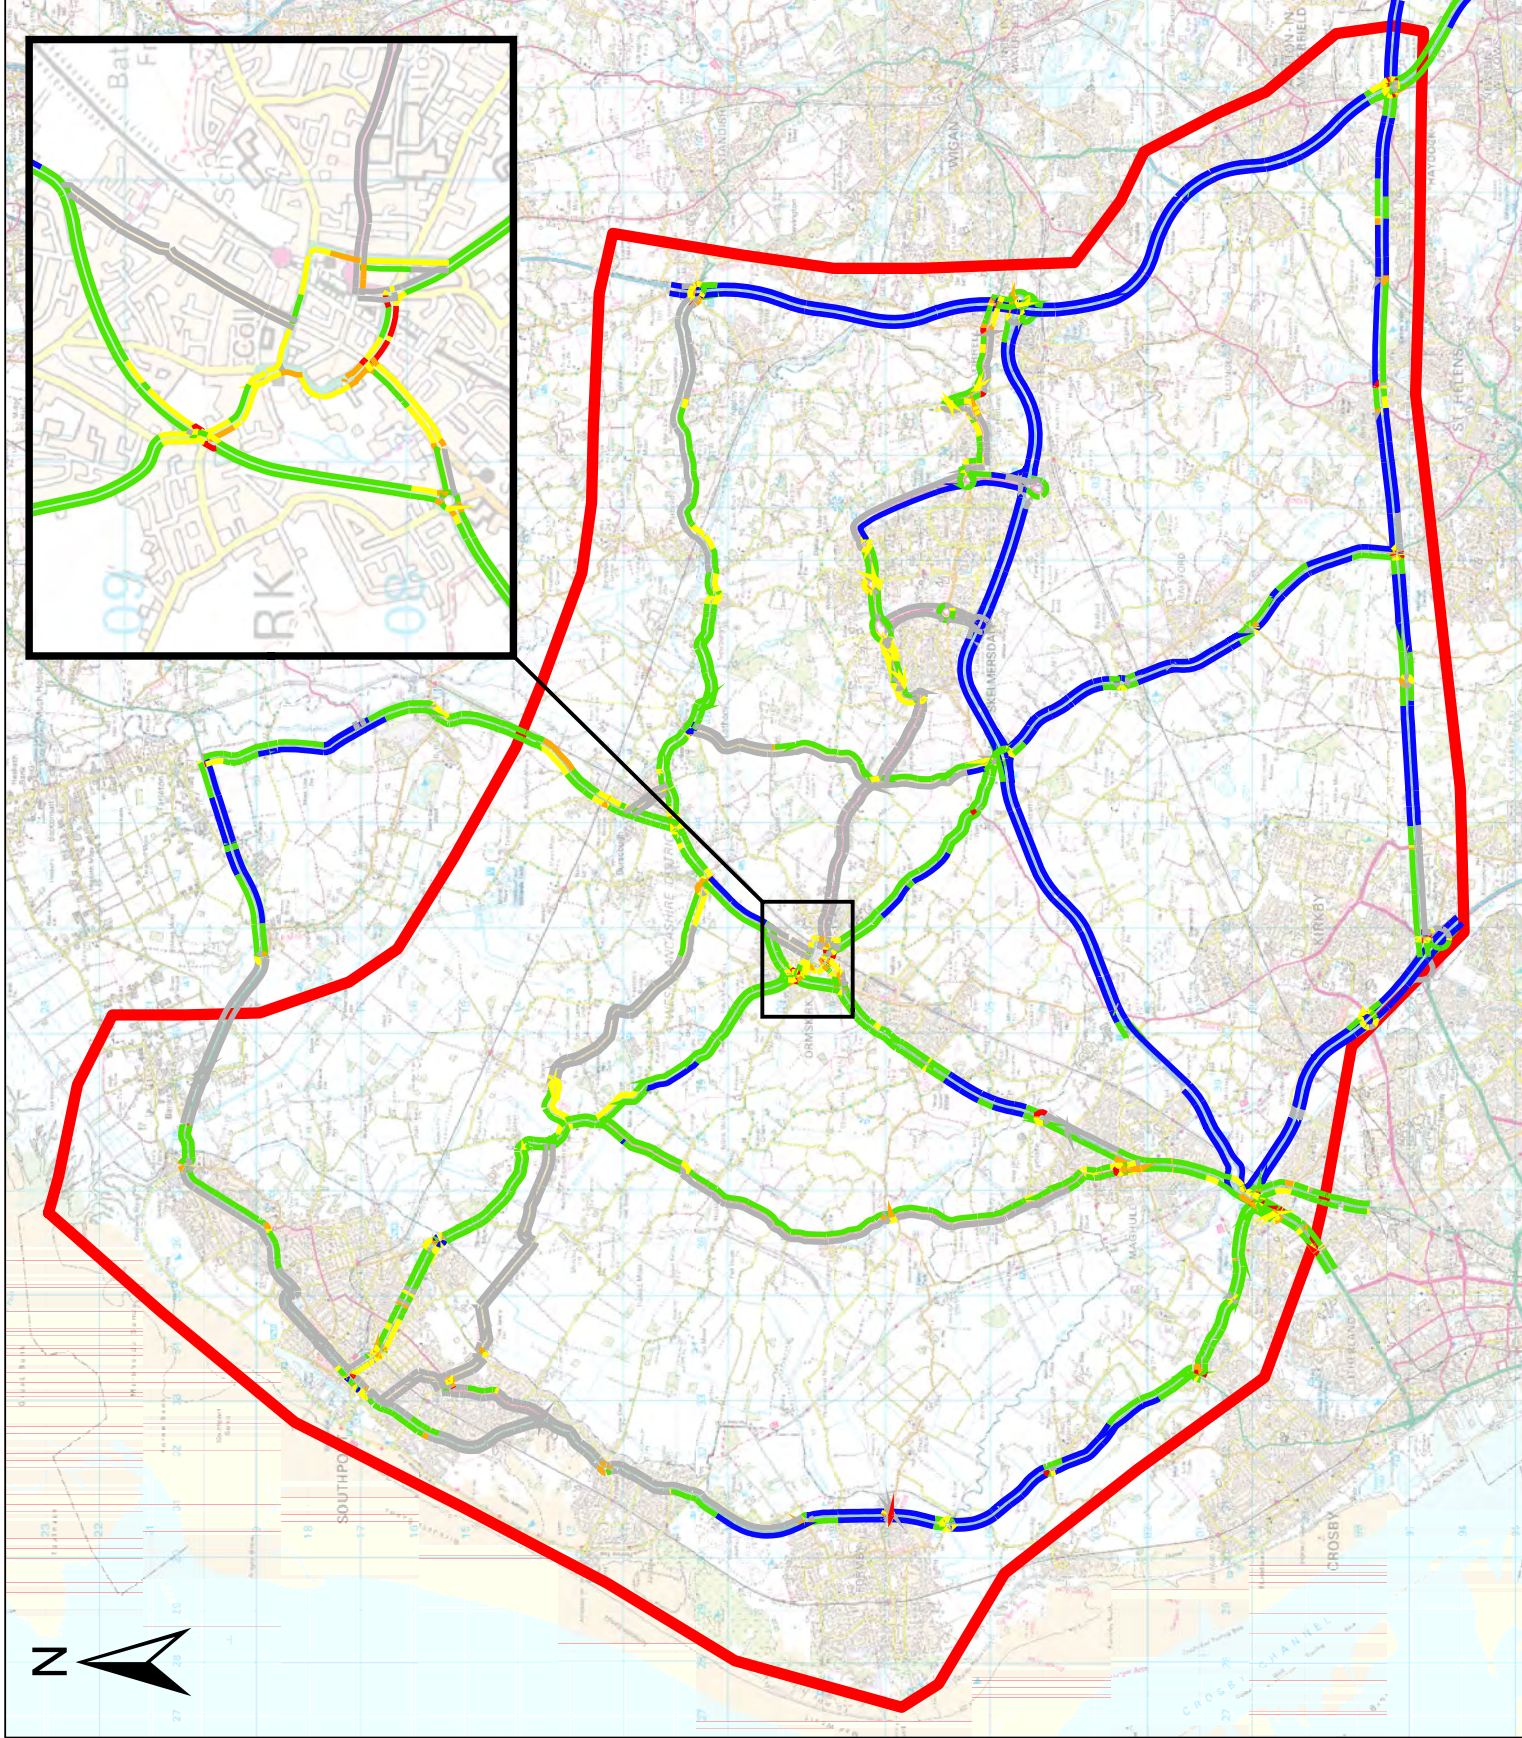


Legend




Study Area


Link Speed (MPH)

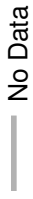


No Data

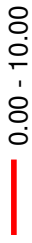


0.00 - 10.00

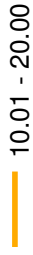


10.01 - 20.00

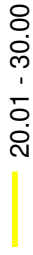

20.01 - 30.00

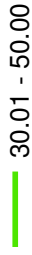

30.01 - 50.00

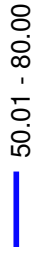

50.01 - 80.00

N.B. Analysis is based upon
Sunday PM Peak, June 2010
Strat-e-gis Data.

© Crown copyright and database rights 2011
Ordnance Survey 100023320

Rev	Date	PH	DF	MC	MC
0	Nov 11	Preliminary	Purpose of Revision	Drawn	Check / Review / Appr.

JACOBS
1 City Walk, Leeds, West Yorkshire, LS11 9DX
Tel: +44 (0)113 242 6771 Fax: +44 (0)113 1389
www.jacobs.com

Client
Lancashire
County Council

Project
M58 to Southport Corridor Study

Drawing Title

Sunday PM Peak
June 2010
Link Speed Data

Drawing Status
FIRST ISSUE

Scale
NOT TO SCALE


Jacobs No.
B1755900

Client No.

Drawing Number

Rev
0

This drawing is not to be used in whole or part other than for the intended purpose and project as defined on this drawing. Refer to the contract for full terms and conditions.

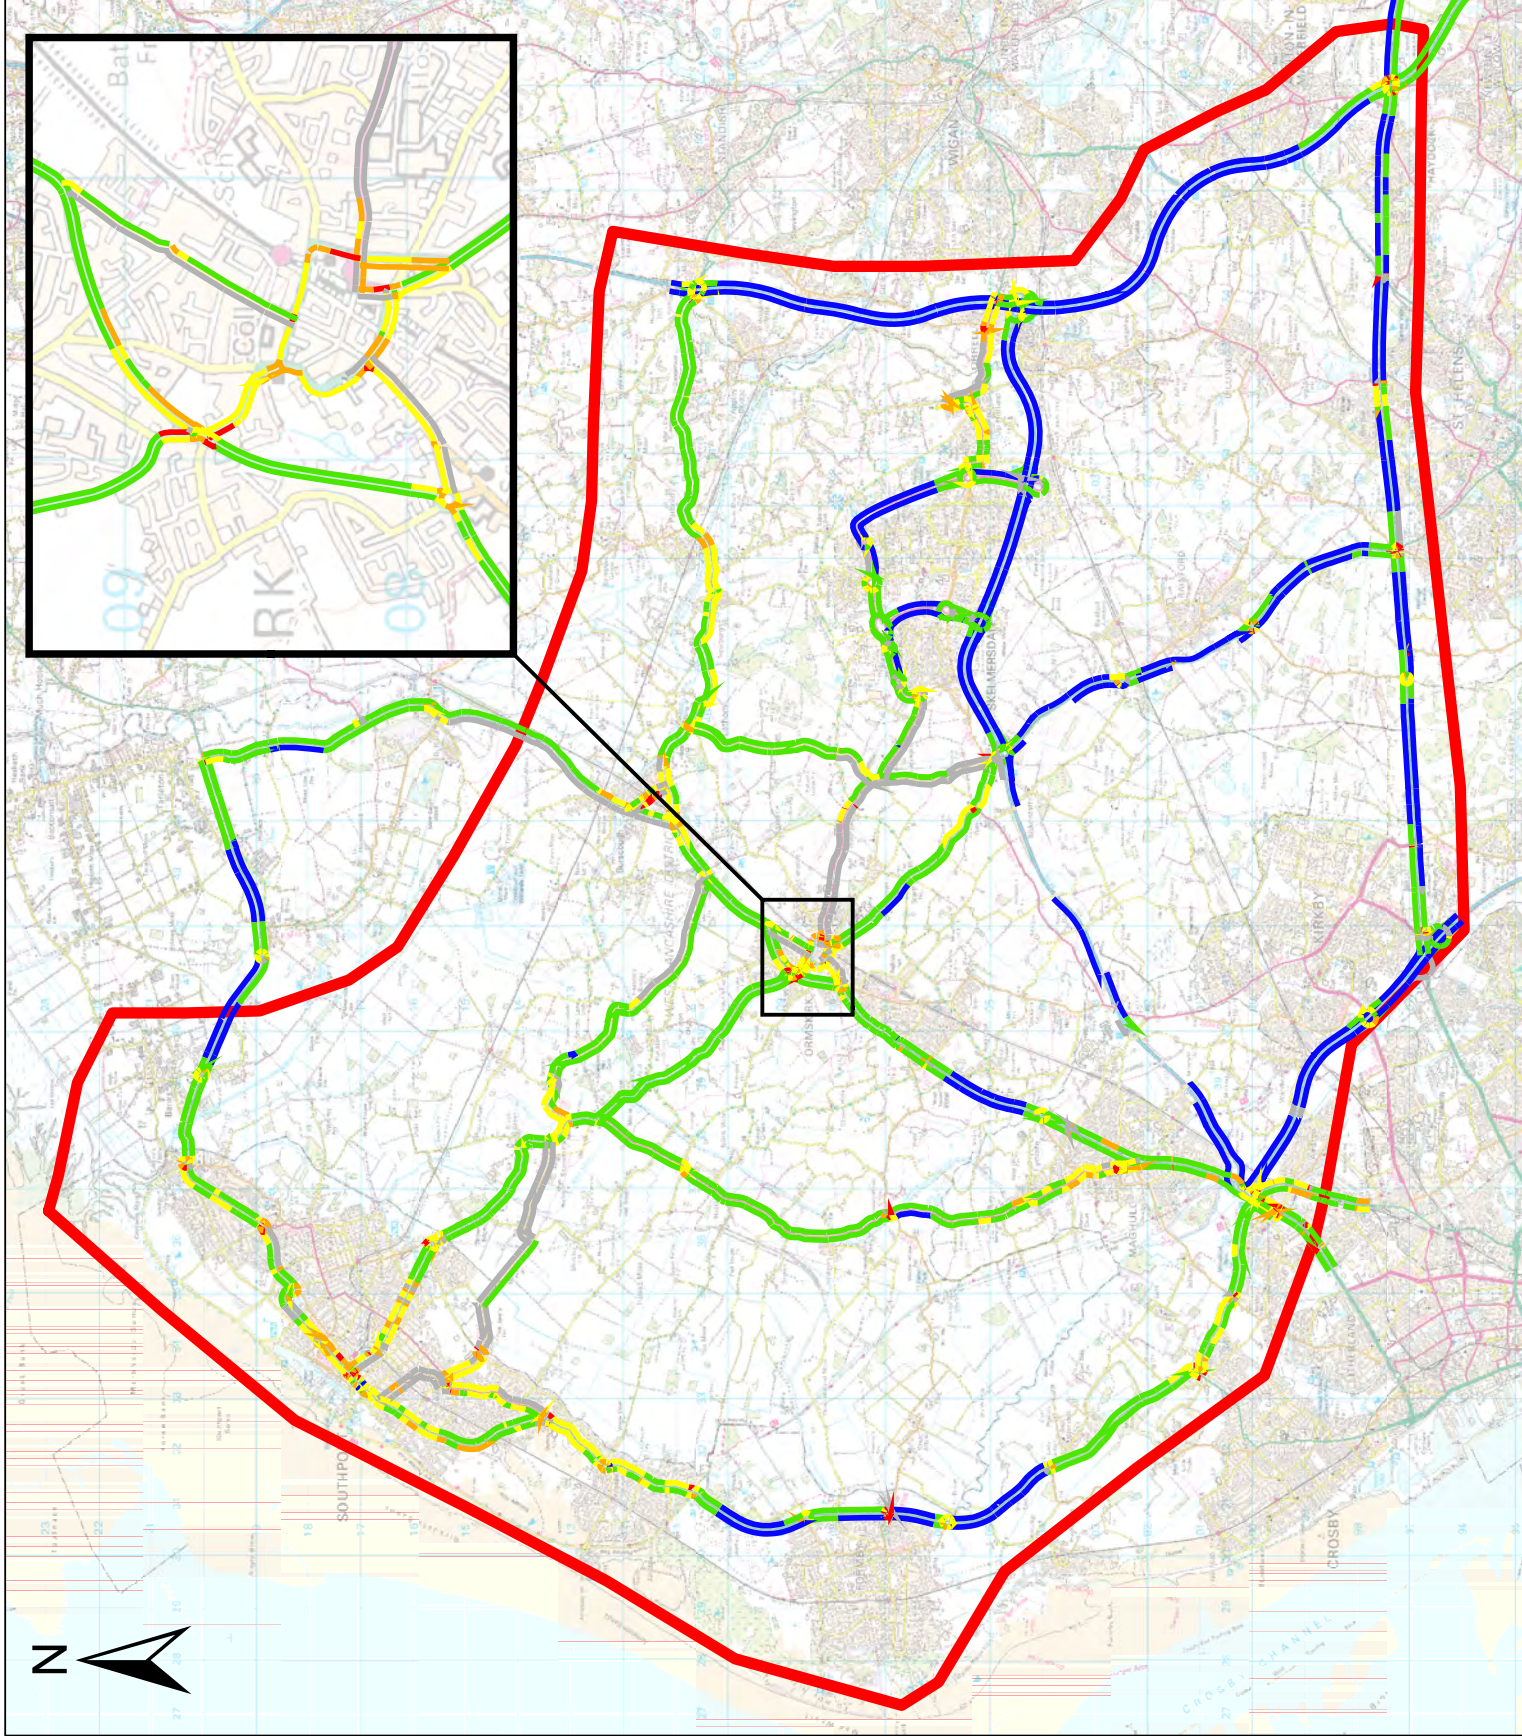

Legend



Study Area

Link Speed (MPH)

No Data

0.00 - 10.00

10.01 - 20.00

20.01 - 30.00

30.01 - 50.00

50.01 - 80.00

N.B. Analysis is based upon
Weekday AM Peak, August 2010
Strat-e-gis Data.

© Crown copyright and database rights 2011
Ordnance Survey 100023320

Rev	Date	Preliminary	PH	DF	MC	MC
0	Nov 11					
Purpose of Revision		Drawn	Check	Review	Appr.	

JACOBS

1 City Walk, Leeds, West Yorkshire, LS11 9DX
Tel: +44 (0)113 242 6771 Fax: +44 (0)113 1389
www.jacobs.com

Client

Lancashire
County
Council

Project

M58 to Southport Corridor Study

Drawing Title

Weekday AM Peak
August 2010
Link Speed Data

Drawing Status

FIRST ISSUE

Scale

NOT TO SCALE

DO NOT SCALE

Jacobs No.

B1755900


Client No.

Drawing Number

Rev

0

This drawing is not to be used in whole or part other than for the intended purpose and project as defined on this drawing. Refer to the contract for full terms and conditions

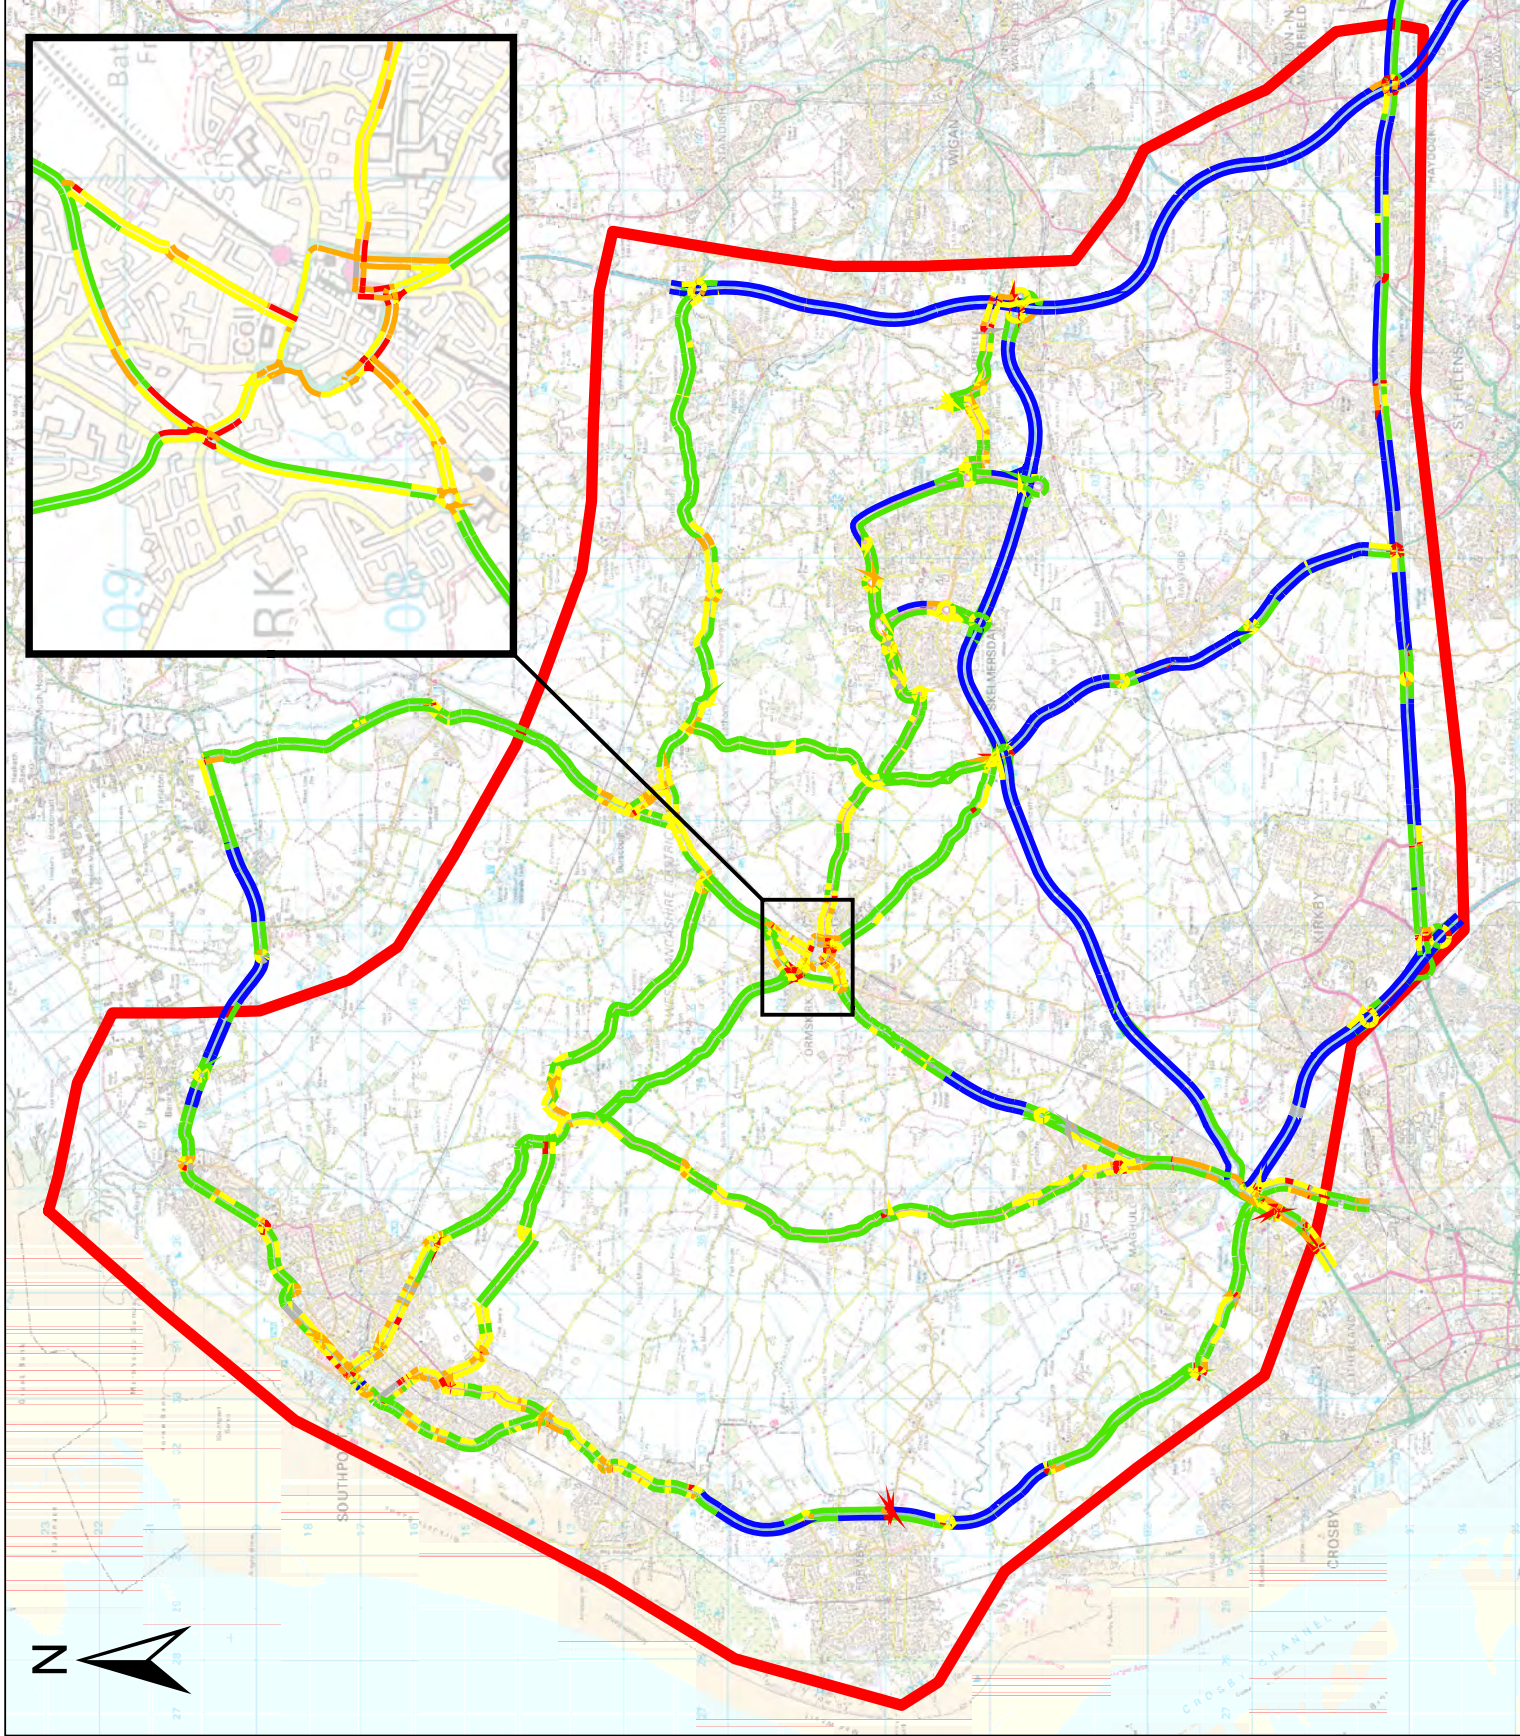


Legend




Study Area


Link Speed (MPH)

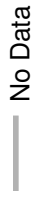


No Data

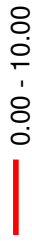


0.00 - 10.00

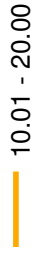


10.01 - 20.00

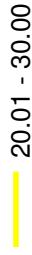

20.01 - 30.00

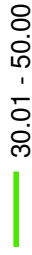

30.01 - 50.00

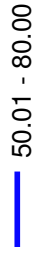

50.01 - 80.00

N.B. Analysis is based upon
Weekday PM Peak, August 2010
Strat-e-gis Data.

© Crown copyright and database rights 2011
Ordnance Survey 100023320

Rev	Date	Preliminary	PH	DF	MC	MC
0	Nov 11					
Purpose of Revision						
Drawn Check Review Appr						

JACOBS

1 City Walk, Leeds, West Yorkshire, LS11 9DX
Tel: +44 (0)113 242 6771 Fax: +44 (0)113 1389
www.jacobs.com

Client

Lancashire
County
Council

Project

M58 to Southport Corridor Study

Drawing Title

Weekday PM Peak
August 2010
Link Speed Data

Drawing Status

FIRST ISSUE

Scale

NOT TO SCALE

DO NOT SCALE

Jacobs No.

B1755900


Client No.

Drawing Number

Rev

0

This drawing is not to be used in whole or part other than for the intended purpose and project as defined on this drawing. Refer to the contract for full terms and conditions

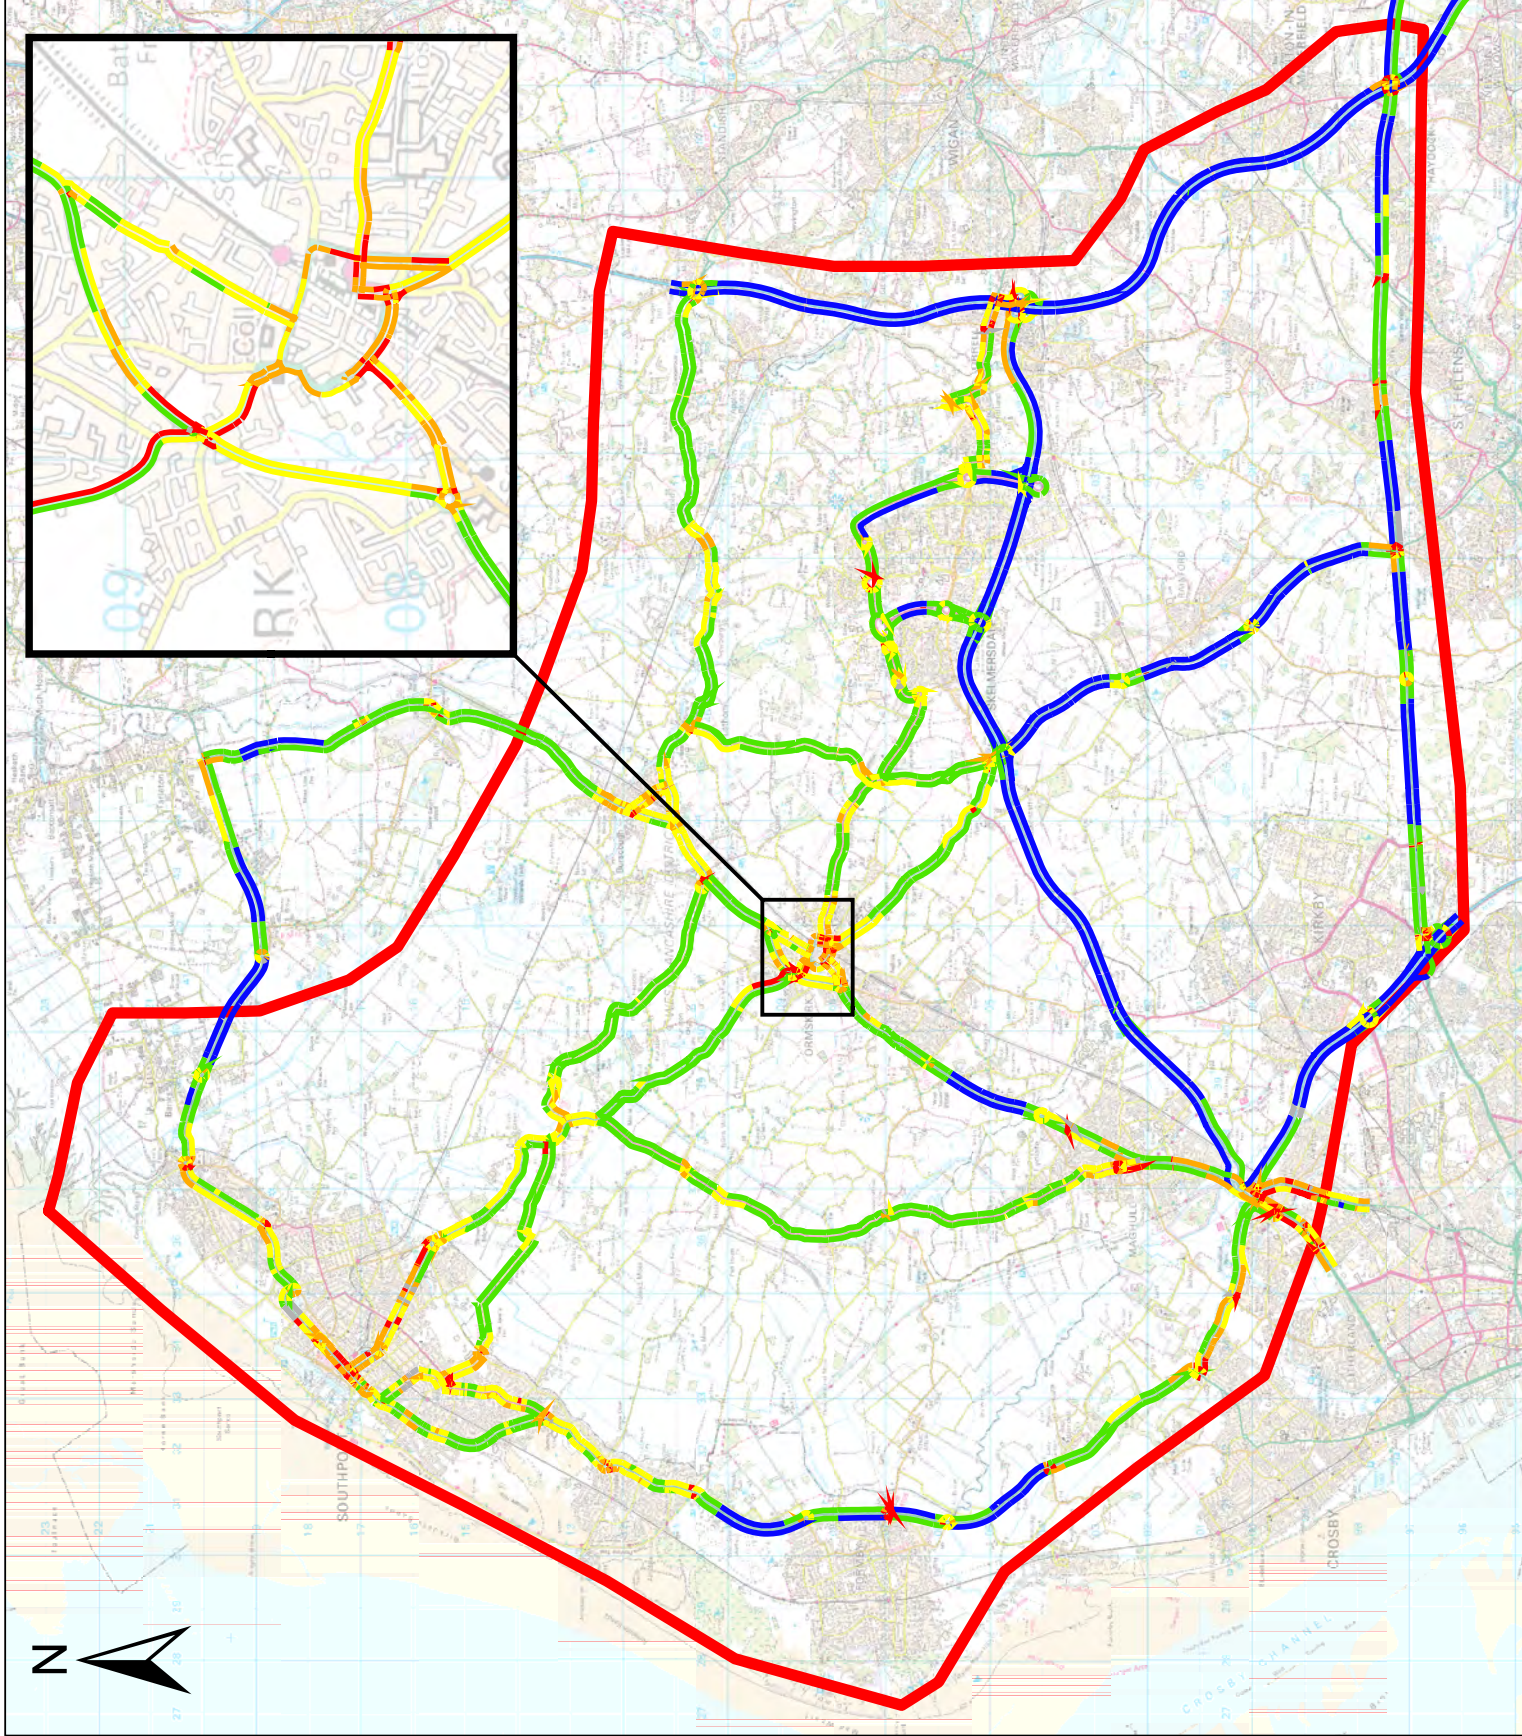

Legend



Study Area

Link Speed (MPH)

No Data

0.00 - 10.00

10.01 - 20.00

20.01 - 30.00

30.01 - 50.00

50.01 - 80.00

N.B. Analysis is based upon
Saturday AM Peak, August 2010
Strat-e-gis Data.

© Crown copyright and database rights 2011
Ordnance Survey 100023320

Rev	Date	Purpose of Revision	PH	DF	MC	MC
0	Nov 11	Preliminary				

JACOBS

1 City Walk, Leeds, West Yorkshire, LS11 9DX
Tel: +44 (0)113 242 6771 Fax: +44 (0)113 1389
www.jacobs.com

Client

Lancashire
County
Council

Project

M58 to Southport Corridor Study

Drawing Title

Saturday AM Peak
August 2010
Link Speed Data

Drawing Status

FIRST ISSUE

Scale

NOT TO SCALE

DO NOT SCALE

Jacobs No.

B1755900


Client No.

Drawing Number

Rev

0

This drawing is not to be used in whole or part other than for the intended purpose and project as defined on this drawing. Refer to the contract for full terms and conditions.

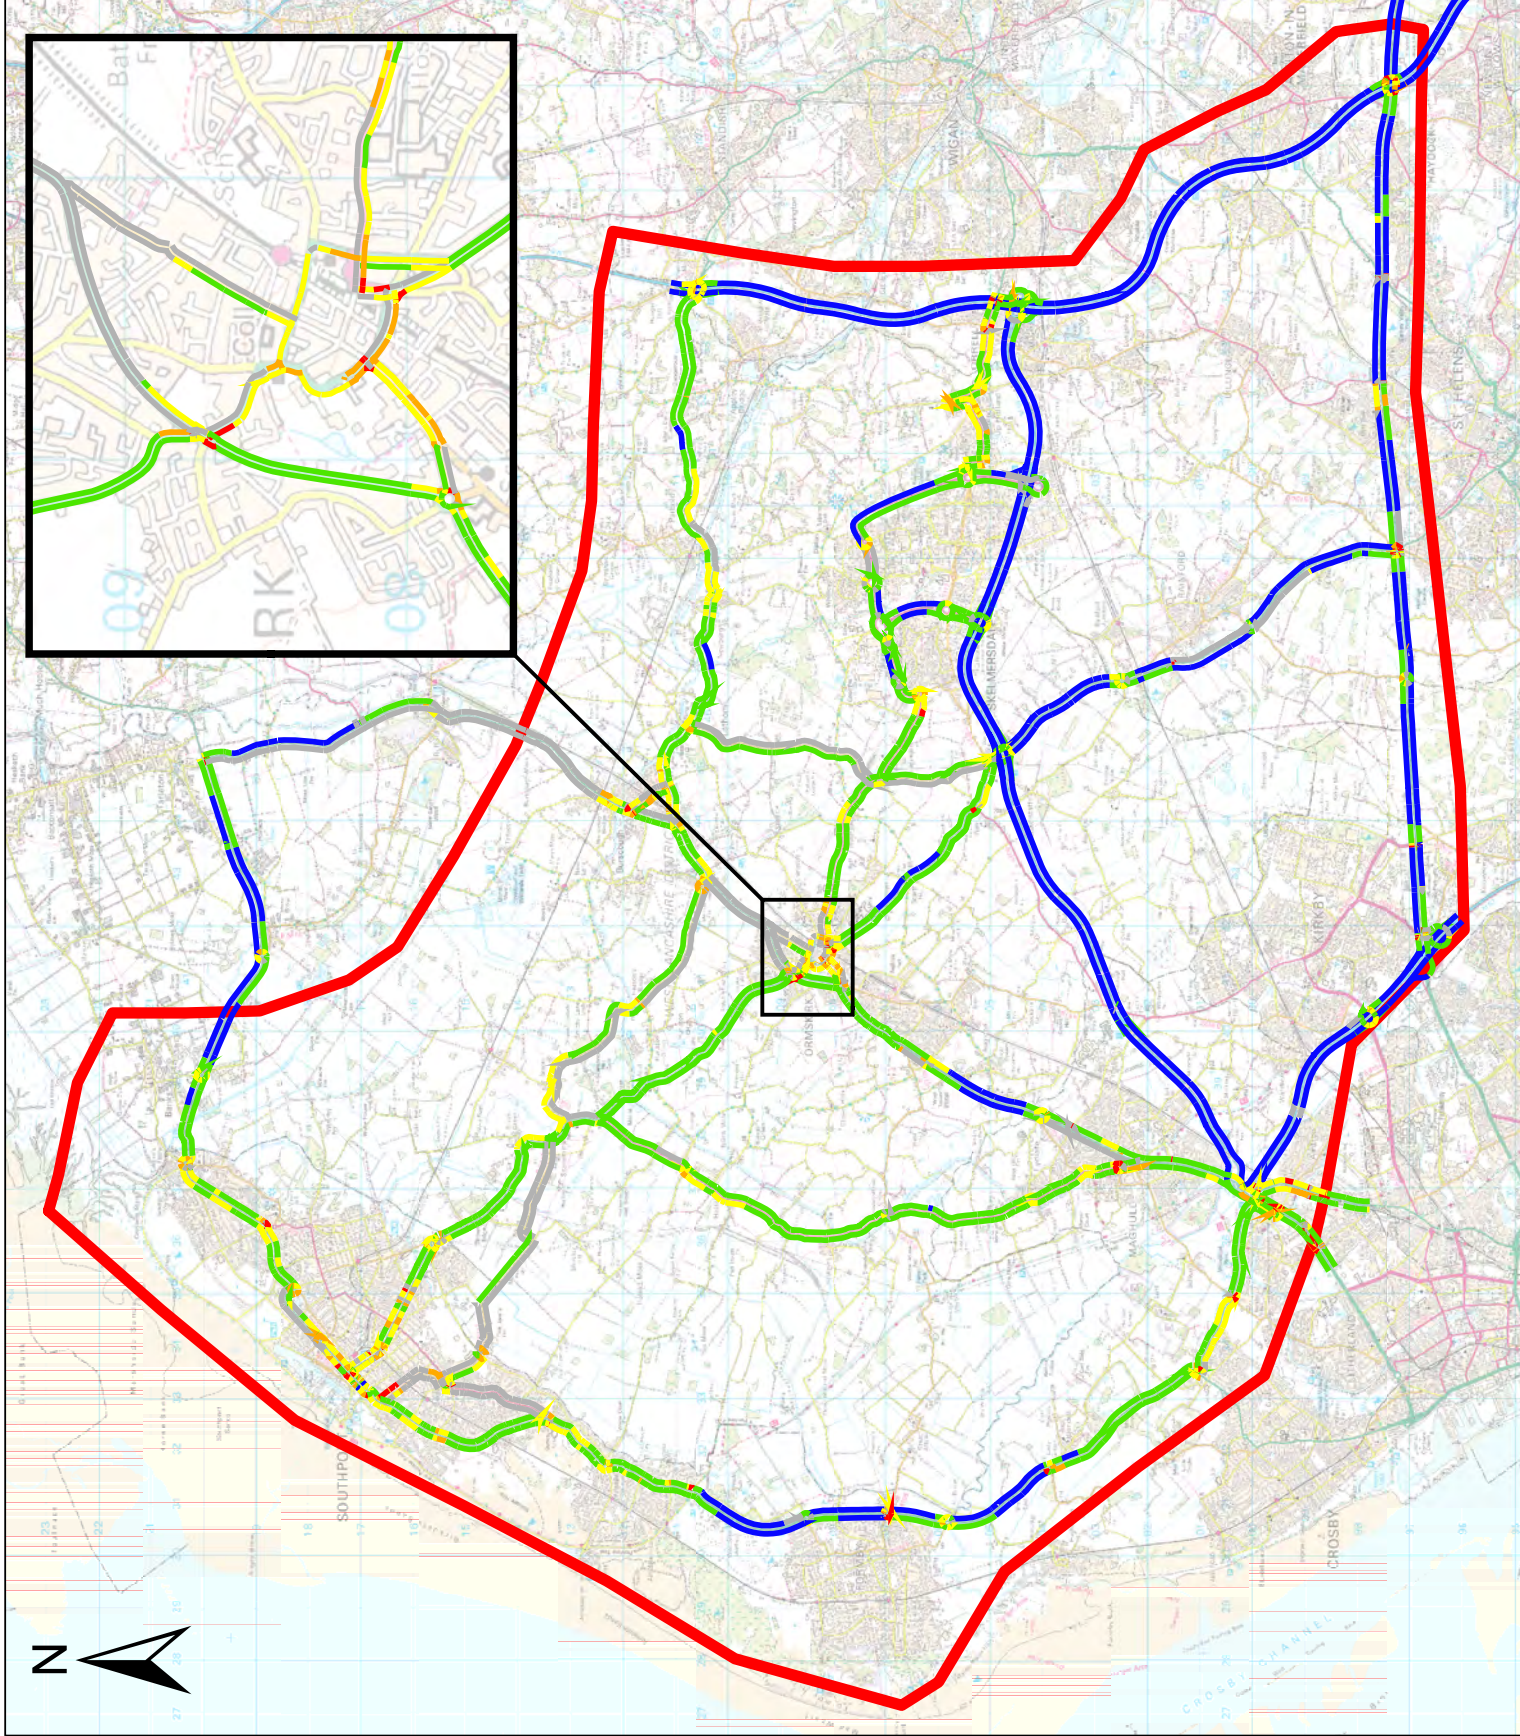

Legend



Study Area

Link Speed (MPH)

No Data

0.00 - 10.00

10.01 - 20.00

20.01 - 30.00

30.01 - 50.00

50.01 - 80.00

N.B. Analysis is based upon
Saturday PM Peak, August 2010
Strat-e-gis Data.

© Crown copyright and database rights 2011
Ordnance Survey 100023320

Rev	Date	Preliminary	PH	DF	MC	MC
0	Nov 11					
Purpose of Revision		Drawn	Check	Review	Appr.	

JACOBS

1 City Walk, Leeds, West Yorkshire, LS11 9DX
Tel: +44 (0)113 242 6771 Fax: +44 (0)113 1389
www.jacobs.com

Client

Lancashire



Project

M58 to Southport Corridor Study

Drawing Title

Saturday PM Peak
August 2010
Link Speed Data

Drawing Status

FIRST ISSUE

Scale

NOT TO SCALE

DO NOT SCALE

Jacobs No.


B1755900

Client No.

Drawing Number

Rev 0

This drawing is not to be used in whole or part other than for the intended purpose and project as defined on this drawing. Refer to the contract for full terms and conditions

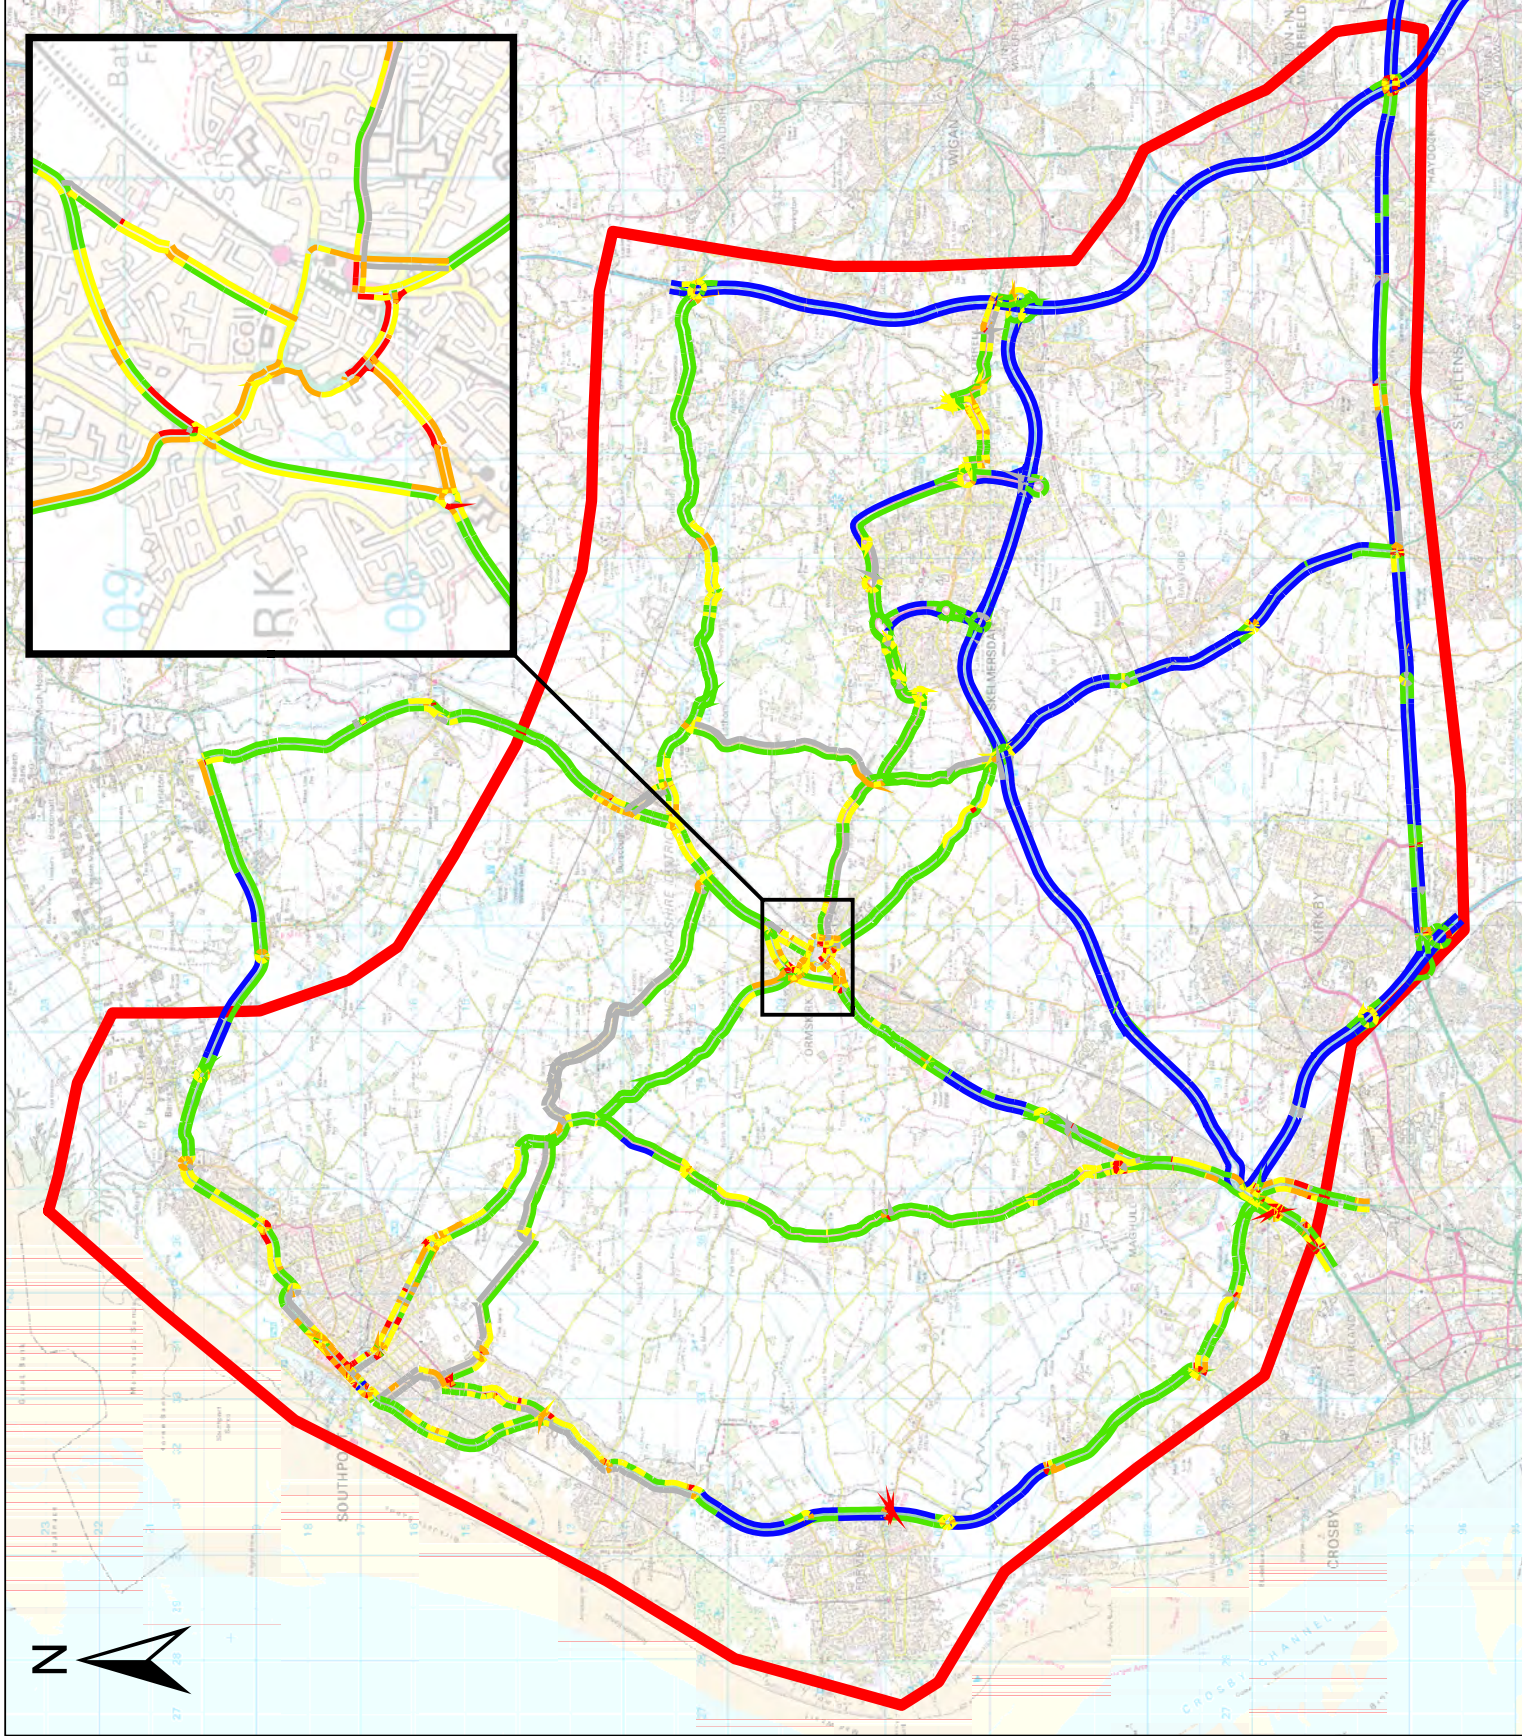


Legend




Study Area


Link Speed (MPH)

 


No Data

 


0.00 - 10.00

 

10.01 - 20.00

 

20.01 - 30.00

 

30.01 - 50.00



50.01 - 80.00

N.B. Analysis is based upon
Sunday AM Peak, August 2010
Strat-e-gis Data.

© Crown copyright and database rights 2011
Ordnance Survey 100023320

Rev	Date	Preliminary	PH	DF	MC	MC
0	Nov 11					
Purpose of Revision						
Drawn Check Review Appr						

JACOBS

1 City Walk, Leeds, West Yorkshire, LS11 9DX
Tel: +44 (0)113 242 6771 Fax: +44 (0)113 1389
www.jacobs.com

Client

Lancashire
County
Council

Project

M58 to Southport Corridor Study

Drawing Title

Sunday AM Peak
August 2010
Link Speed Data

Drawing Status

FIRST ISSUE

Scale

NOT TO SCALE

DO NOT SCALE

Jacobs No.


B1755900

Client No.

Drawing Number

Rev 0

This drawing is not to be used in whole or part other than for the intended purpose and project as defined on this drawing. Refer to the contract for full terms and conditions

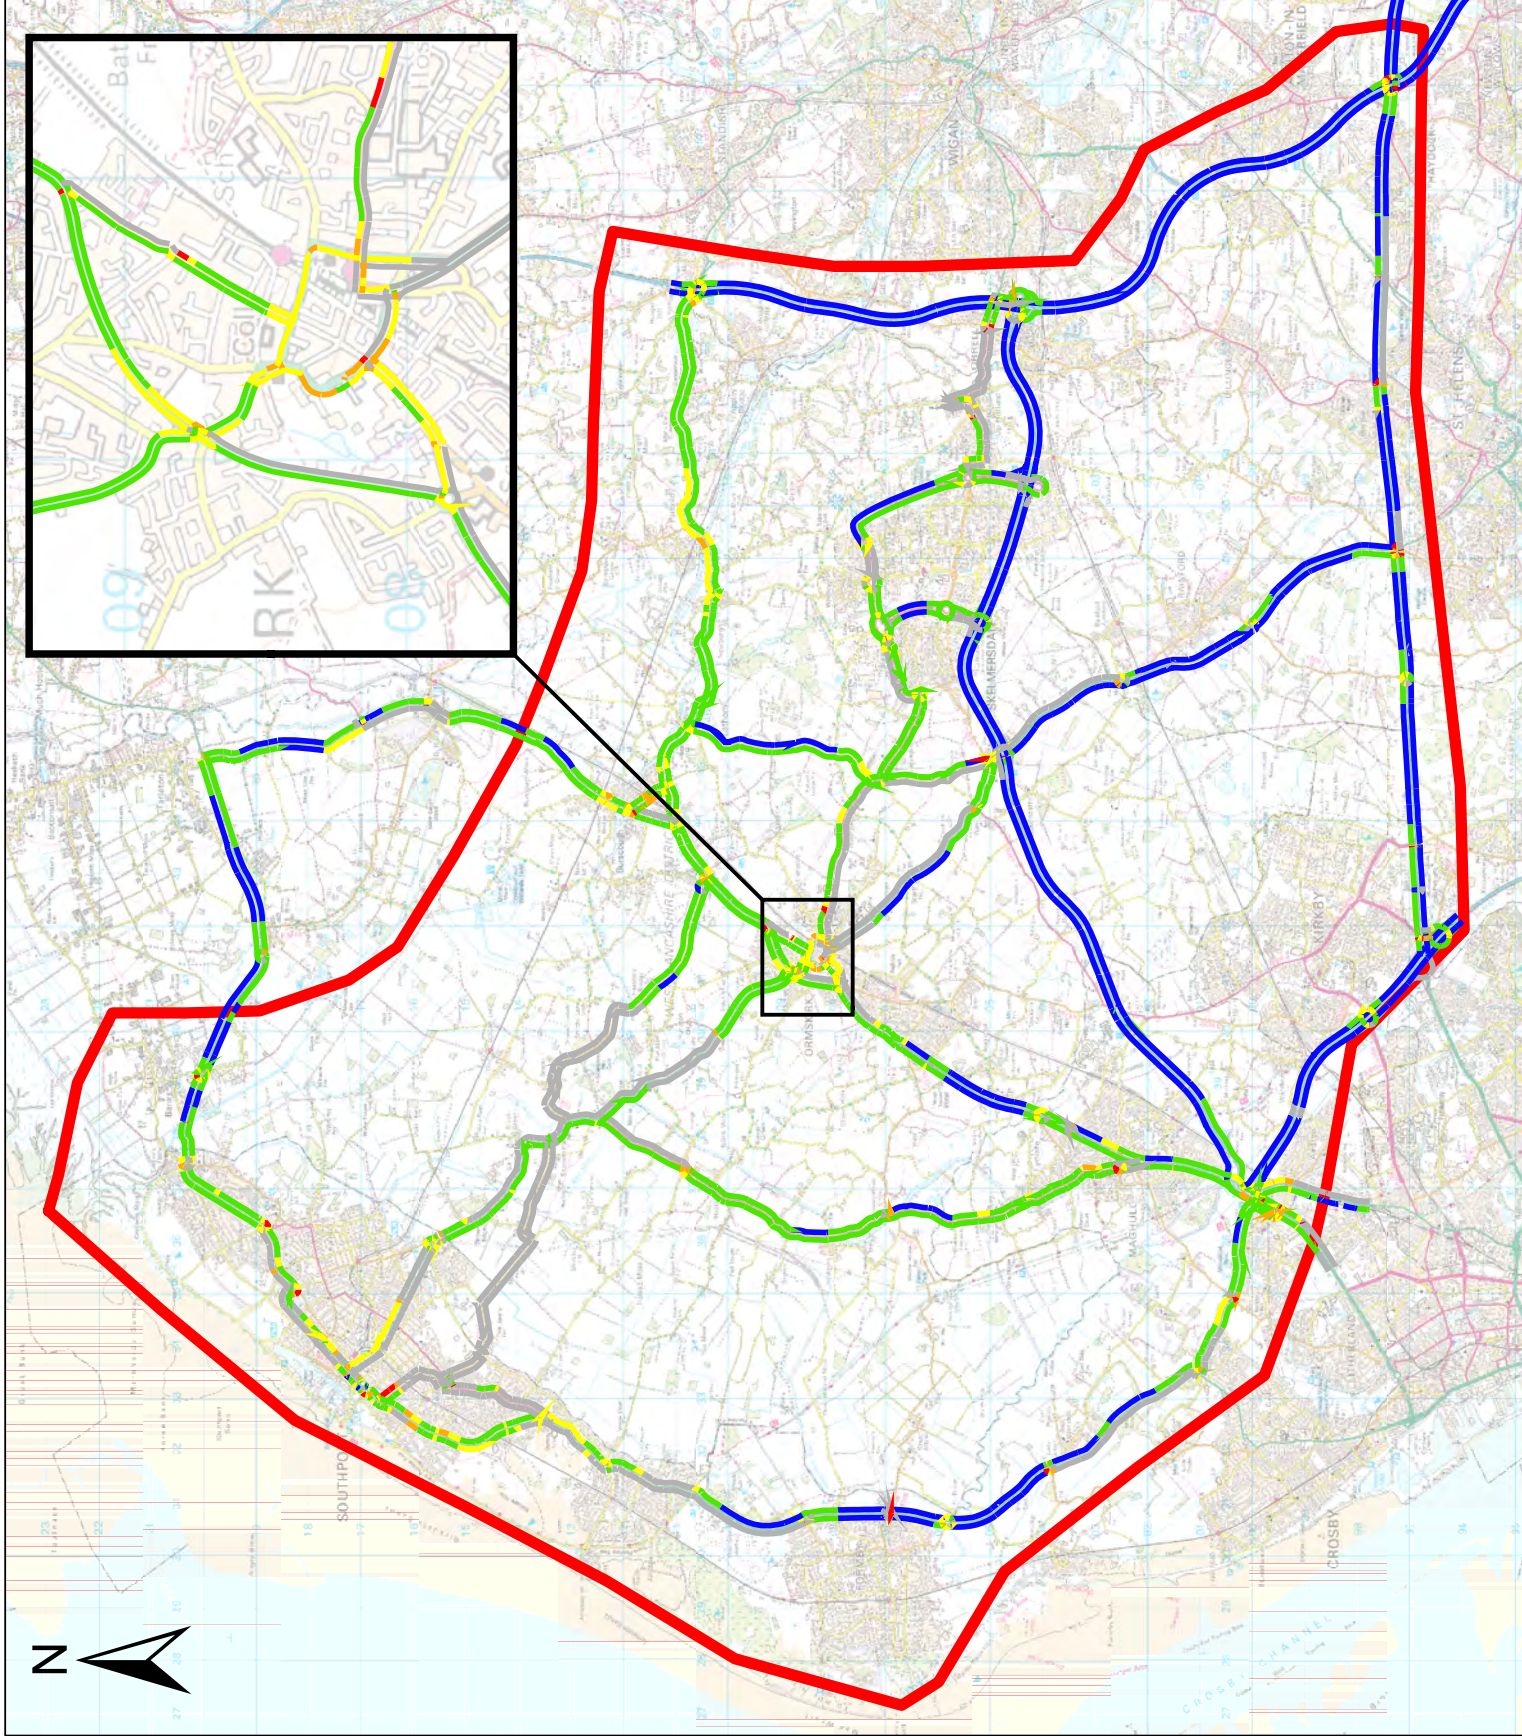

Legend




Study Area


Link Speed (MPH)




No Data

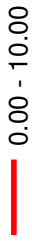


0.00 - 10.00

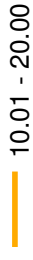


10.01 - 20.00

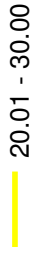

20.01 - 30.00

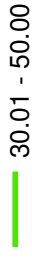

30.01 - 50.00

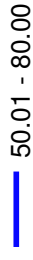

50.01 - 80.00

N.B. Analysis is based upon
Sunday PM Peak, August 2010
Strat-e-gis Data.

© Crown copyright and database rights 2011
Ordnance Survey 100023320

Rev	Date	Preliminary	PH	DF	MC	MC
0	Nov 11					
Purpose of Revision						
Drawn Check Review Appr						

JACOBS

1 City Walk, Leeds, West Yorkshire, LS11 9DX
Tel: +44 (0)113 242 6771 Fax: +44 (0)113 1389
www.jacobs.com

Client

Lancashire
County
Council

Project

M58 to Southport Corridor Study

Drawing Title

Sunday PM Peak
August 2010
Link Speed Data

Drawing Status

FIRST ISSUE

Scale

NOT TO SCALE

DO NOT SCALE

Jacobs No.

BT755900

Client No.

Drawing Number

Rev

0

This drawing is not to be used in whole or part other than for the intended purpose and project as defined on this drawing. Refer to the contract for full terms and conditions

