


## Appendix I    Proposed Developments

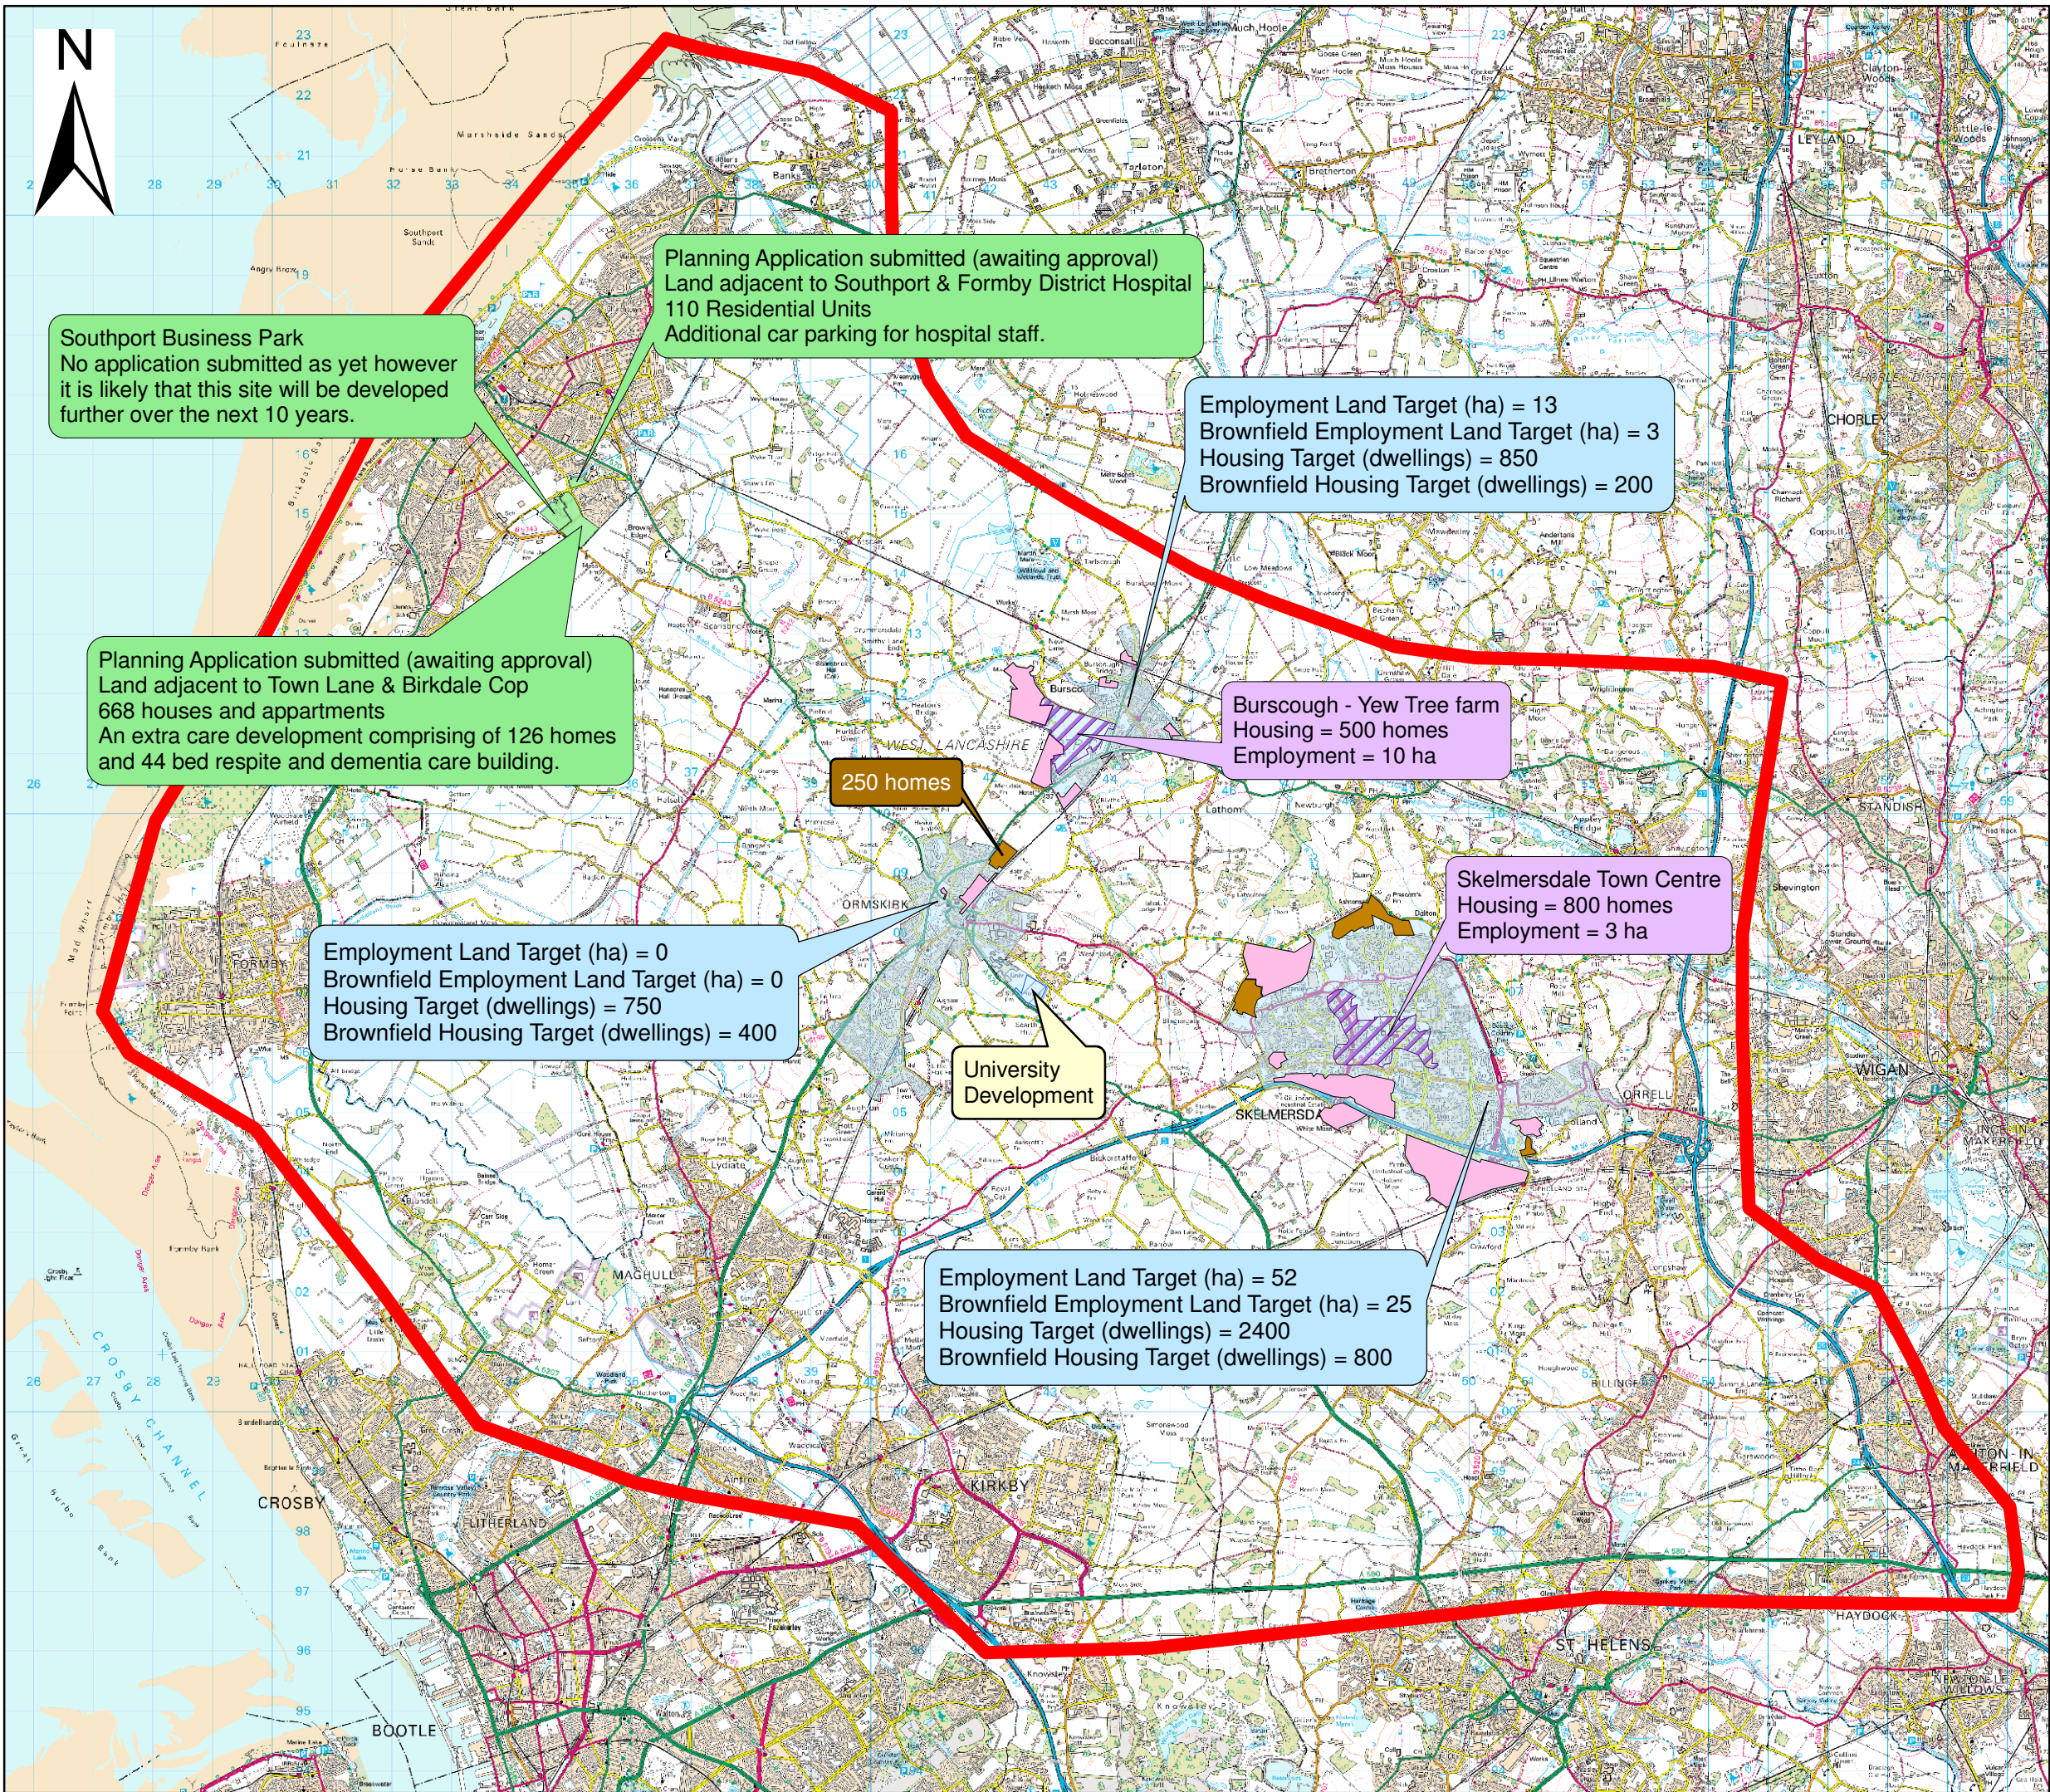

**Legend**

- Study Area
- Strategic Development Site
- Housing Site
- Employment Site
- University Extension
- Brownfield Development
- Southport Developments (Awaiting approval)

© Crown copyright and database rights 2011  
Ordnance Survey 100023320

|     |        |                                |       |       |        |       |
|-----|--------|--------------------------------|-------|-------|--------|-------|
| 1   | Apr 12 | Include Southport Developments | PH    | DF    | MC     | MC    |
| Rev | Date   | Purpose of Revision            | Drawn | Check | Review | Appr. |

**JACOBS**

1 City Walk, Leeds, West Yorkshire, LS11 9DX  
Tel: +44 (0)113 242 6771 Fax: +44 (0)113 1389  
www.jacobs.com

Client  
**Lancashire**  
County Council

Project  
**M58 to Southport Corridor Study**


Drawing Title  
**Development Proposals**

Drawing Status  
**FINAL**


|                |              |              |
|----------------|--------------|--------------|
| Scale          | NOT TO SCALE | DO NOT SCALE |
| Jacobs No.     | B1755900     |              |
| Client No.     |              |              |
| Drawing Number |              | Rev 1        |


This drawing is not to be used in whole or part other than for the intended purpose and project as defined on this drawing. Refer to the contract for full terms and conditions

## Appendix J    LTP Schemes

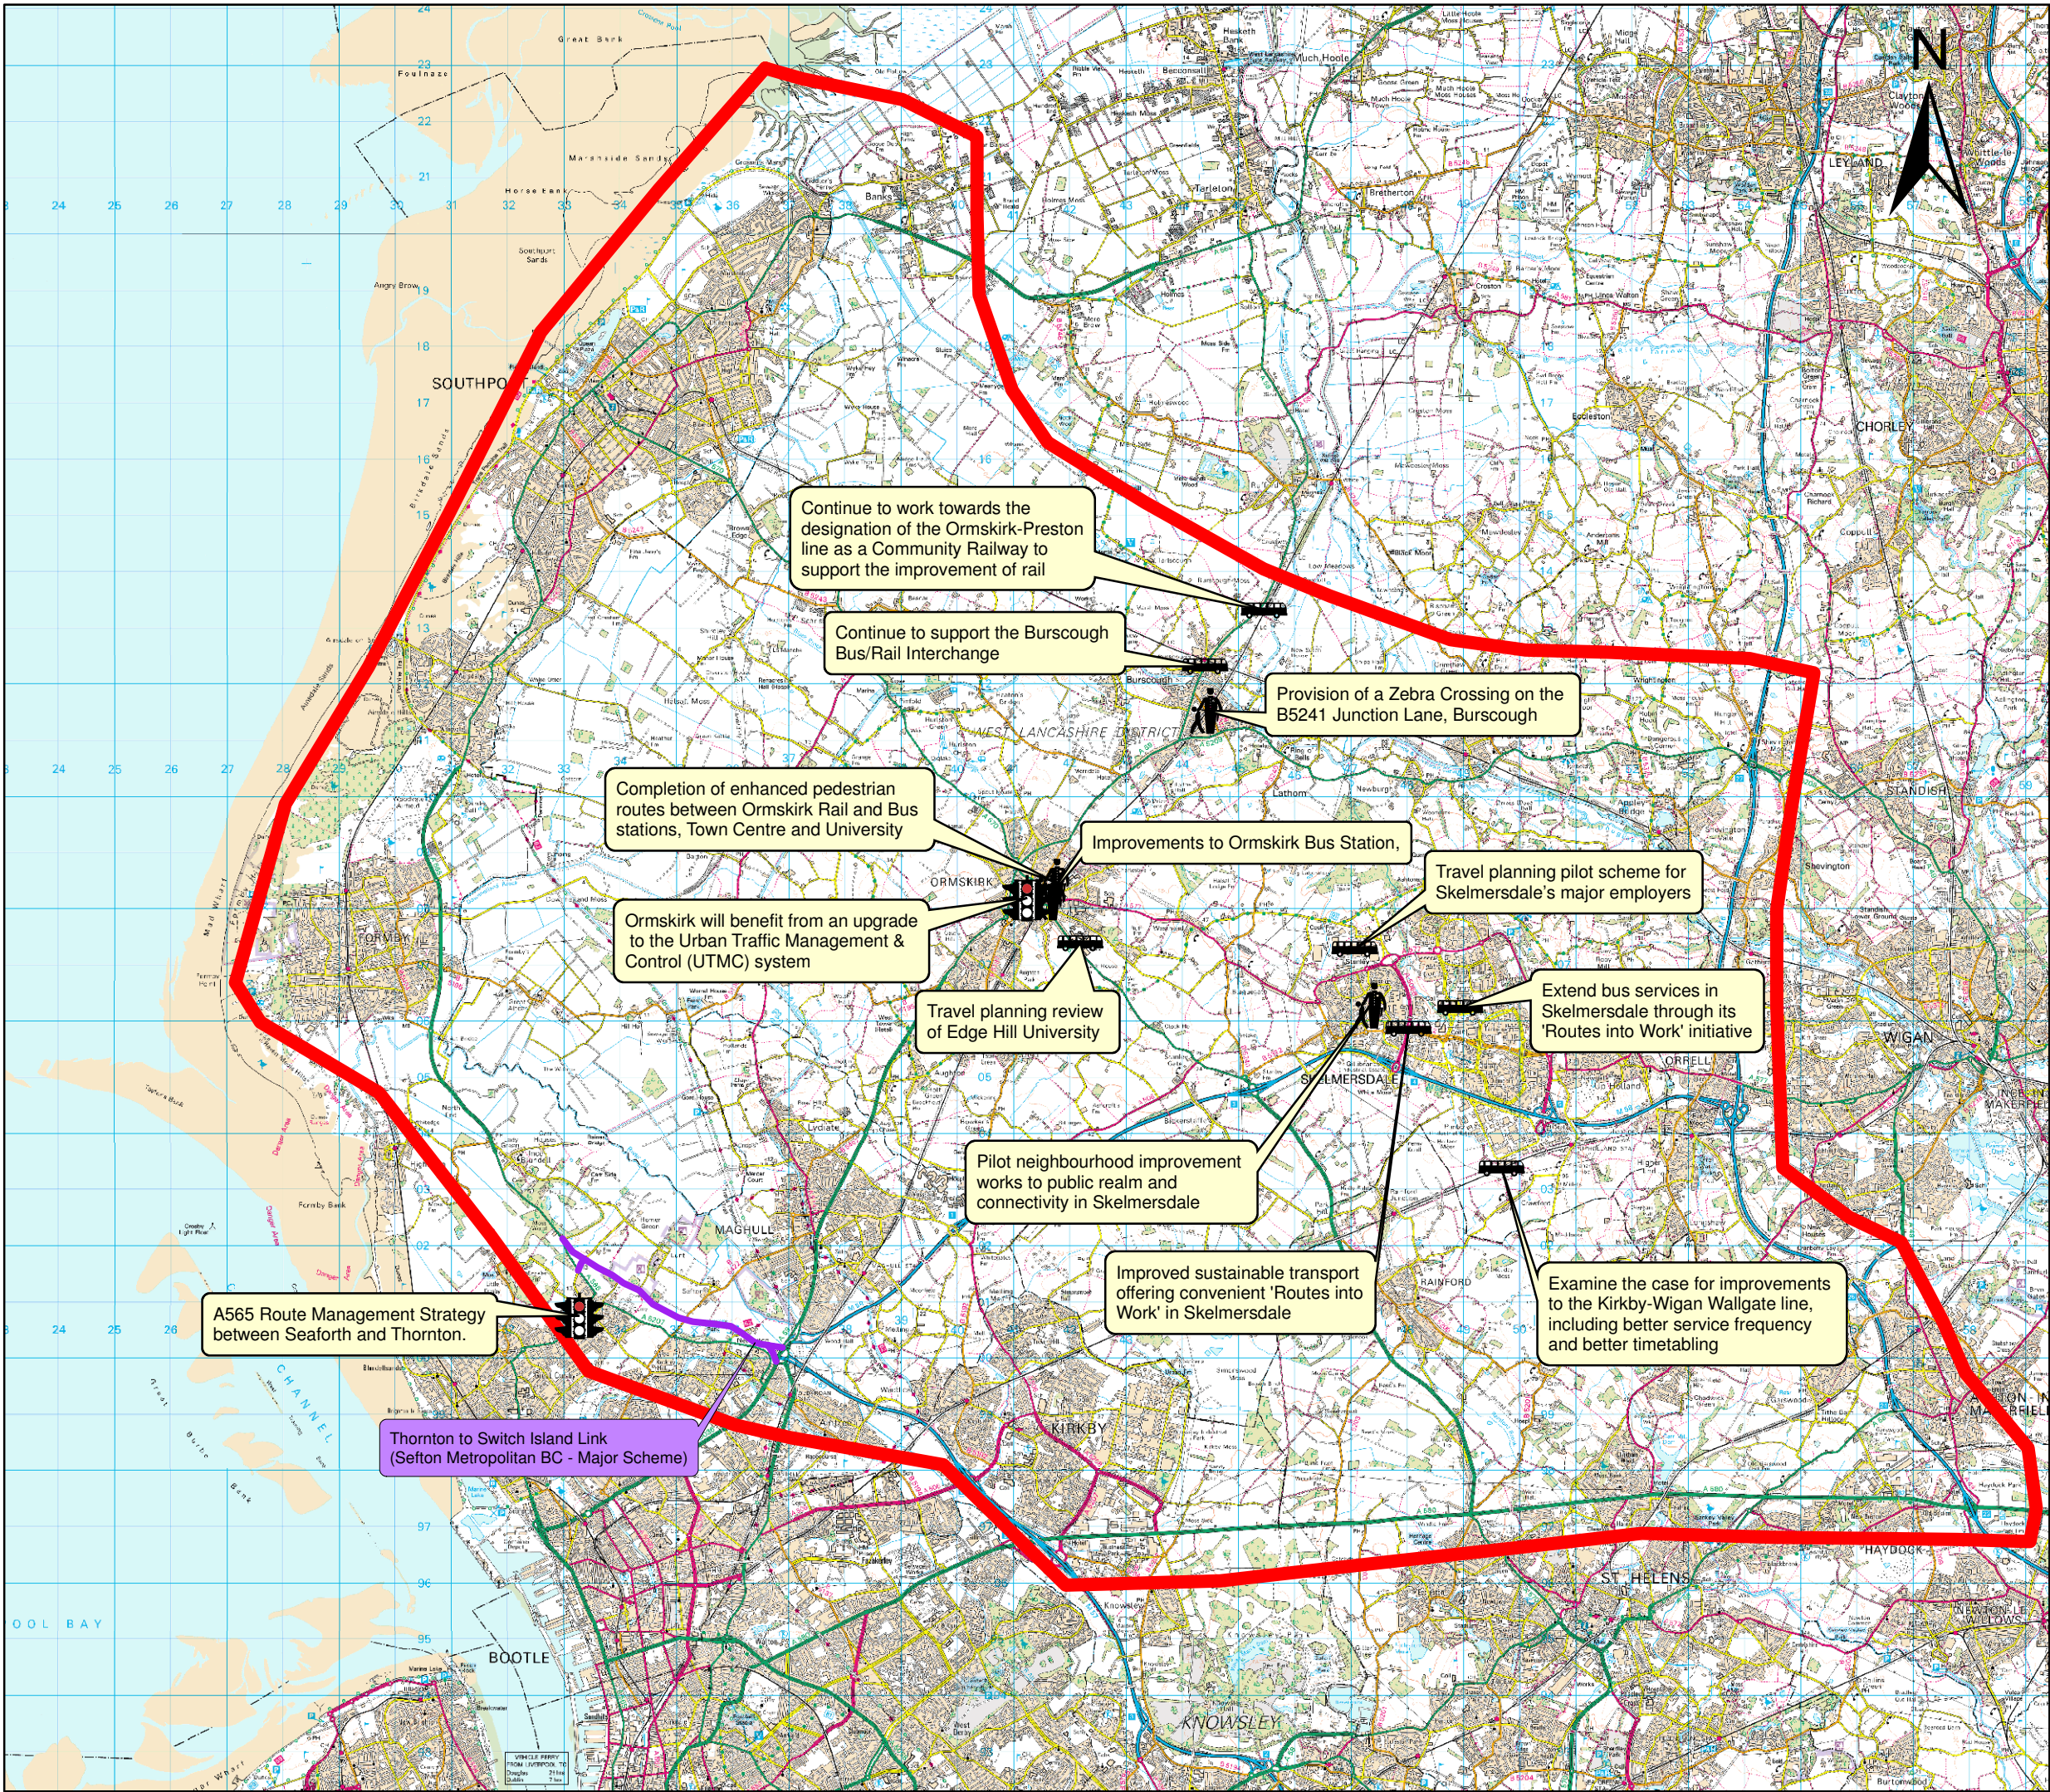


## Legend

 Study Area

 LTP Scheme: Pedestrian Improvement

 LTP Scheme: Public Transport

 LTP Scheme: Traffic Management

 Major Schemes

© Crown copyright and database rights 2011  
Ordnance Survey 100023320

|     |        |                     |       |       |        |       |
|-----|--------|---------------------|-------|-------|--------|-------|
| 0   | Feb 12 | Preliminary         | DF    | PH    | MC     | MC    |
| Rev | Date   | Purpose of Revision | Drawn | Check | Review | Appr. |

**JACOBS**

1 City Walk, Leeds, West Yorkshire, LS11 9DX  
Tel: +44 (0)113 242 6771 Fax: +44 (0)113 1389  
www.jacobs.com

Client  
**Lancashire**  
County Council

Project  
**M58 to Southport Corridor Study**

Drawing Title  
**LTP Improvement Schemes  
& Major Schemes**

Drawing Status  
**FIRST ISSUE**

Scale  
NOT TO SCALE DO NOT SCALE

Jacobs No.  
B1755900

Client No.

Drawing Number

Rev  
0

This drawing is not to be used in whole or part other than for the intended purpose and project as defined on this drawing. Refer to the contract for full terms and conditions