




Section Chainage 280
First year of scheme opening

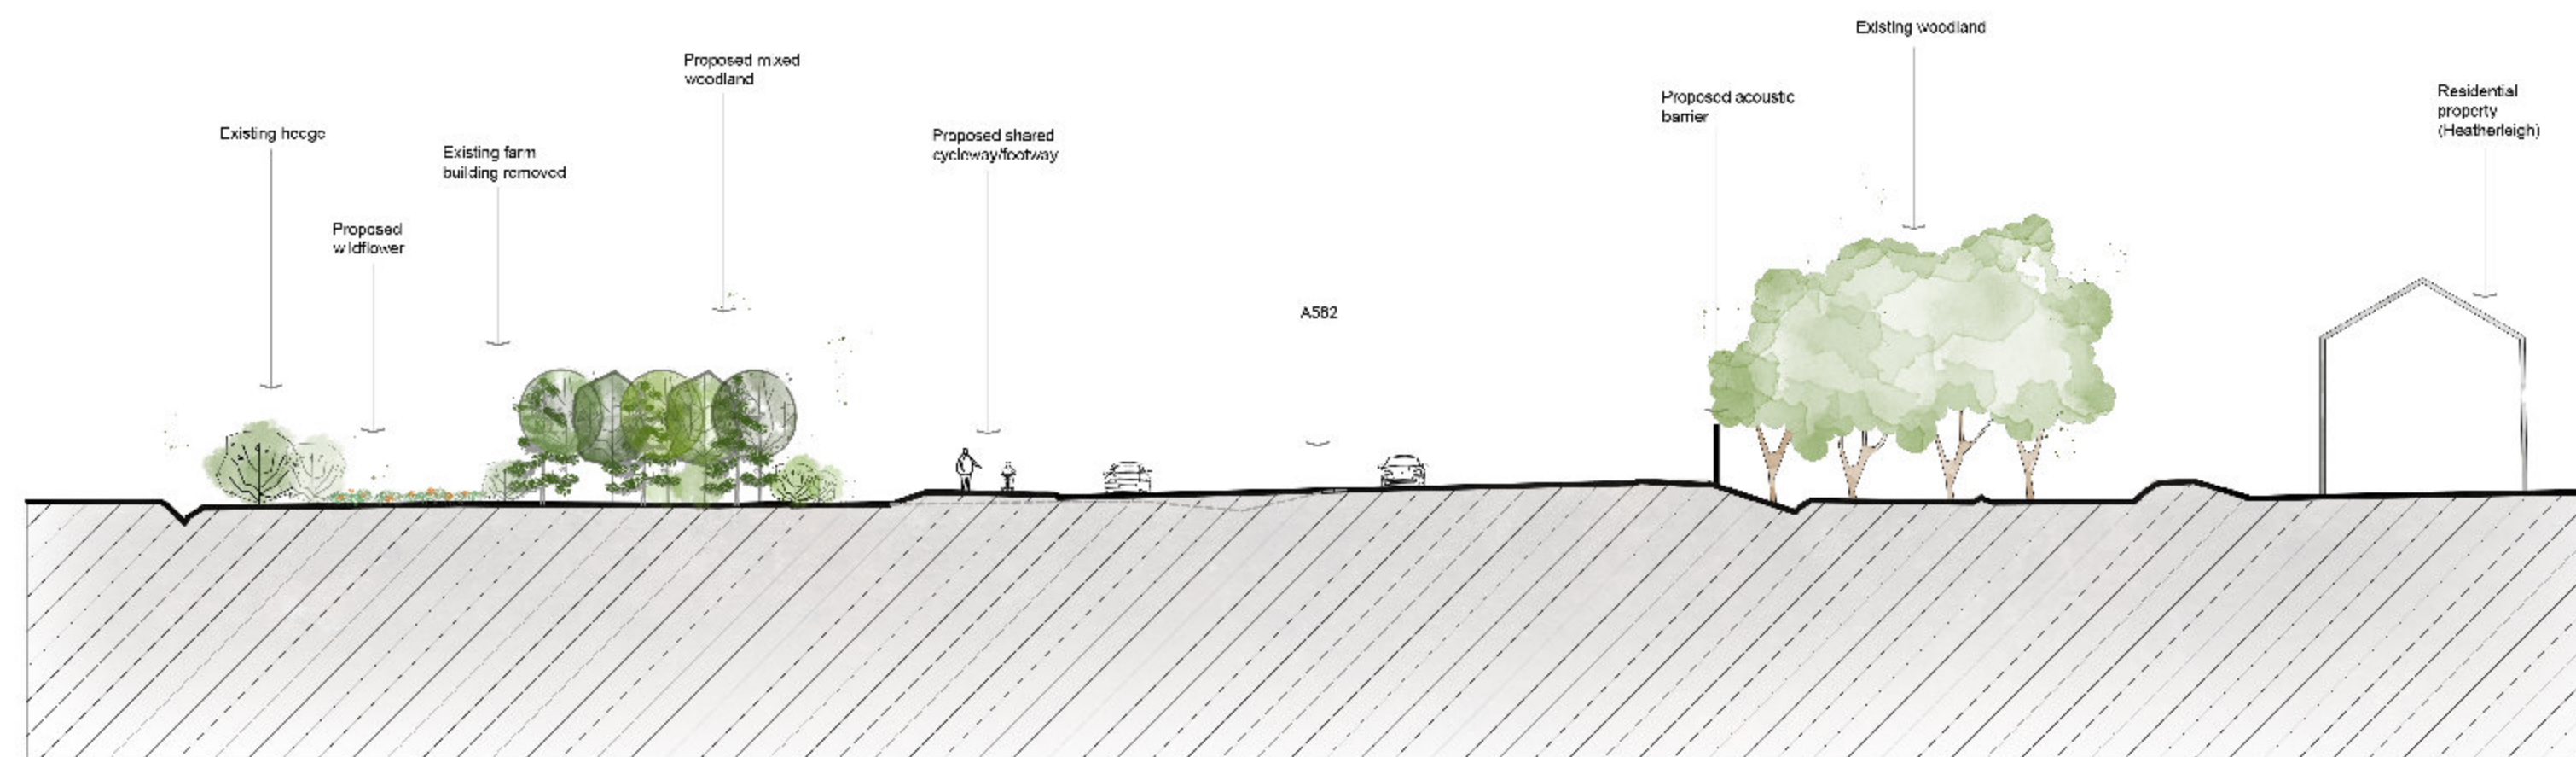


Section Chainage 280
Five years after scheme opening

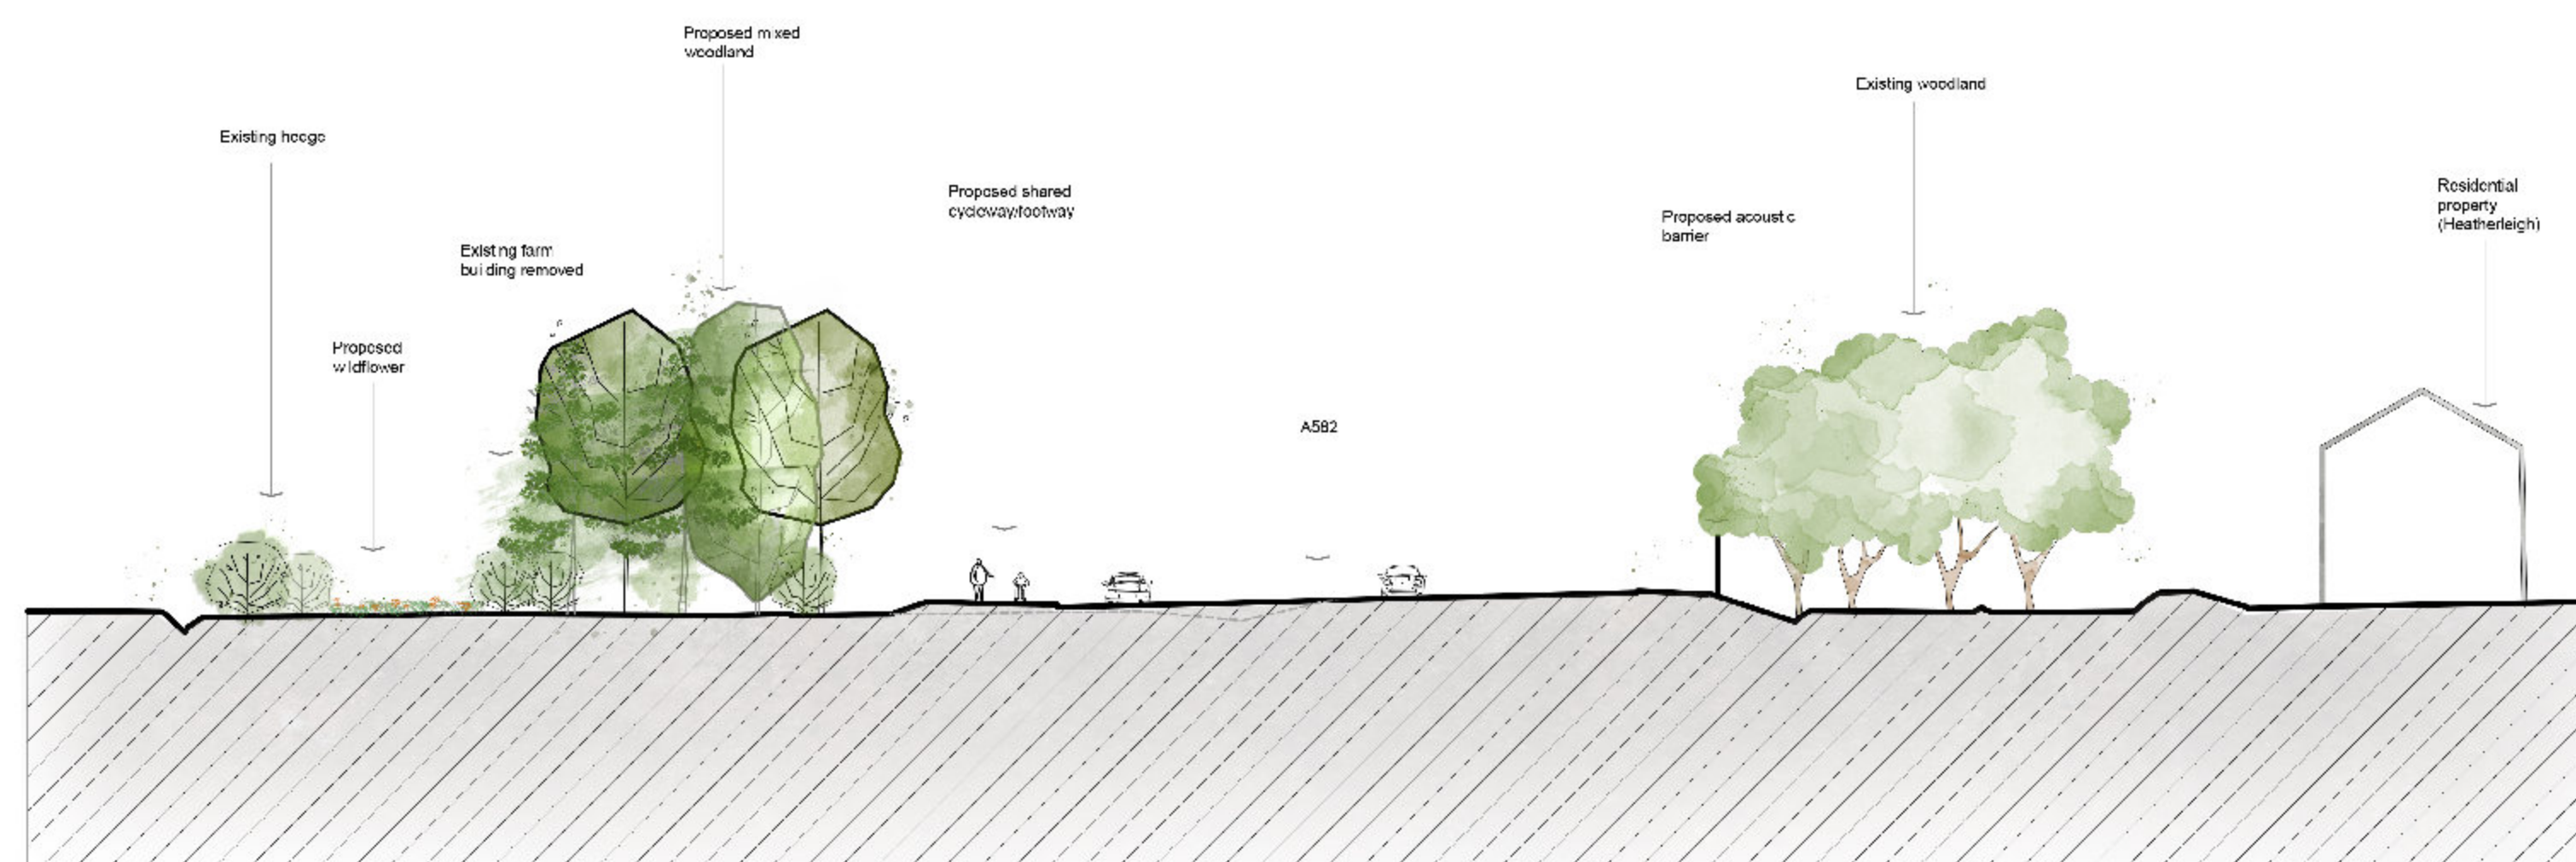

Section Chainage 280
Fifteen years after scheme opening

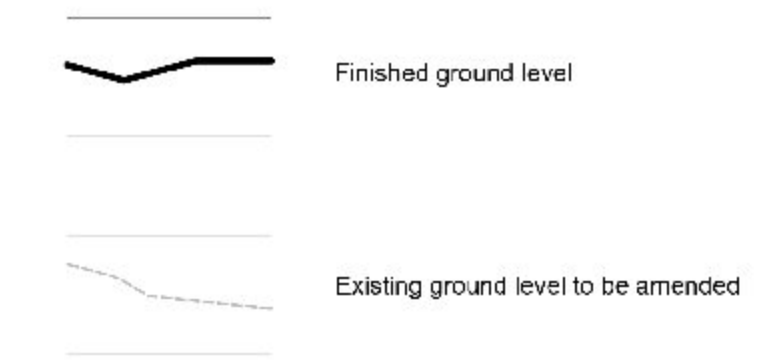

For section locations refer to environmental Master Plan
Sheet 6 of 9 (LCC-ATK-ENV-XX-DR-L-006)

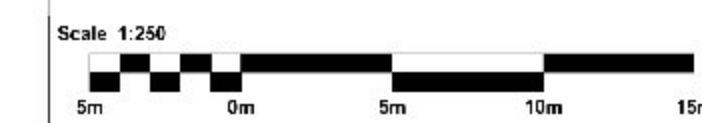

P02	03.06.2019	Public Consultation	OA	CR
P01	26.03.2019	Draft First Issue	OA	GD
No.	DATE:	AMENDMENT DETAILS:	DRN BY:	CHK BY:

REVISIONS

	<p>Member of the SNC-Lavalin Group</p>

PROJECT TITLE:	A582 Dualling		
DRAWING TITLE:	Proposed Environmental Masterplan: Illustrative Cross Sections		
DRAWING No.	LCC5161943-ATK-ENV-XX-DR-L-011		
SCALE @ A1	1:250	PROJECT No.	CLM02
DATE:	DRAWN BY:	CHECKED BY:	SHEET No. REVISION:
26.03.2019	OA	GD	1 / 9 P02