




For section locations refer to environmental Master Plan
Sheet 4 of 9 (LCC-ATK-ENV-XX-DR-L-004)

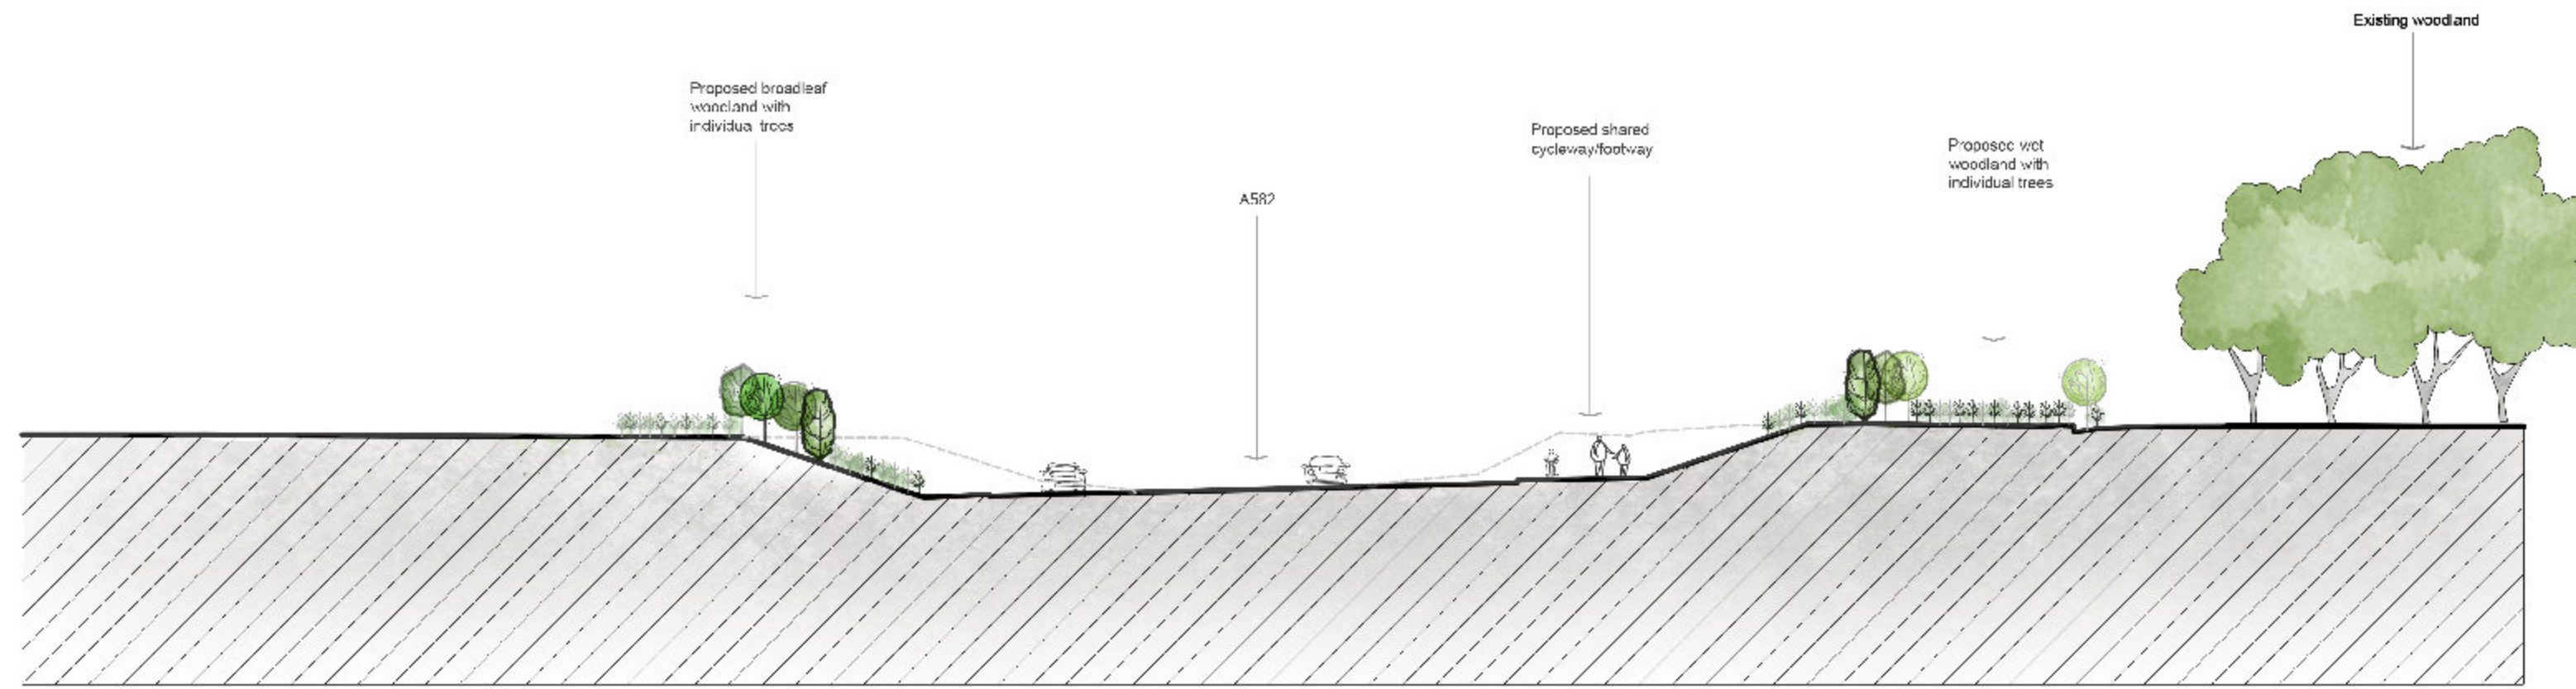


Section Chainage 3000
First year of scheme opening

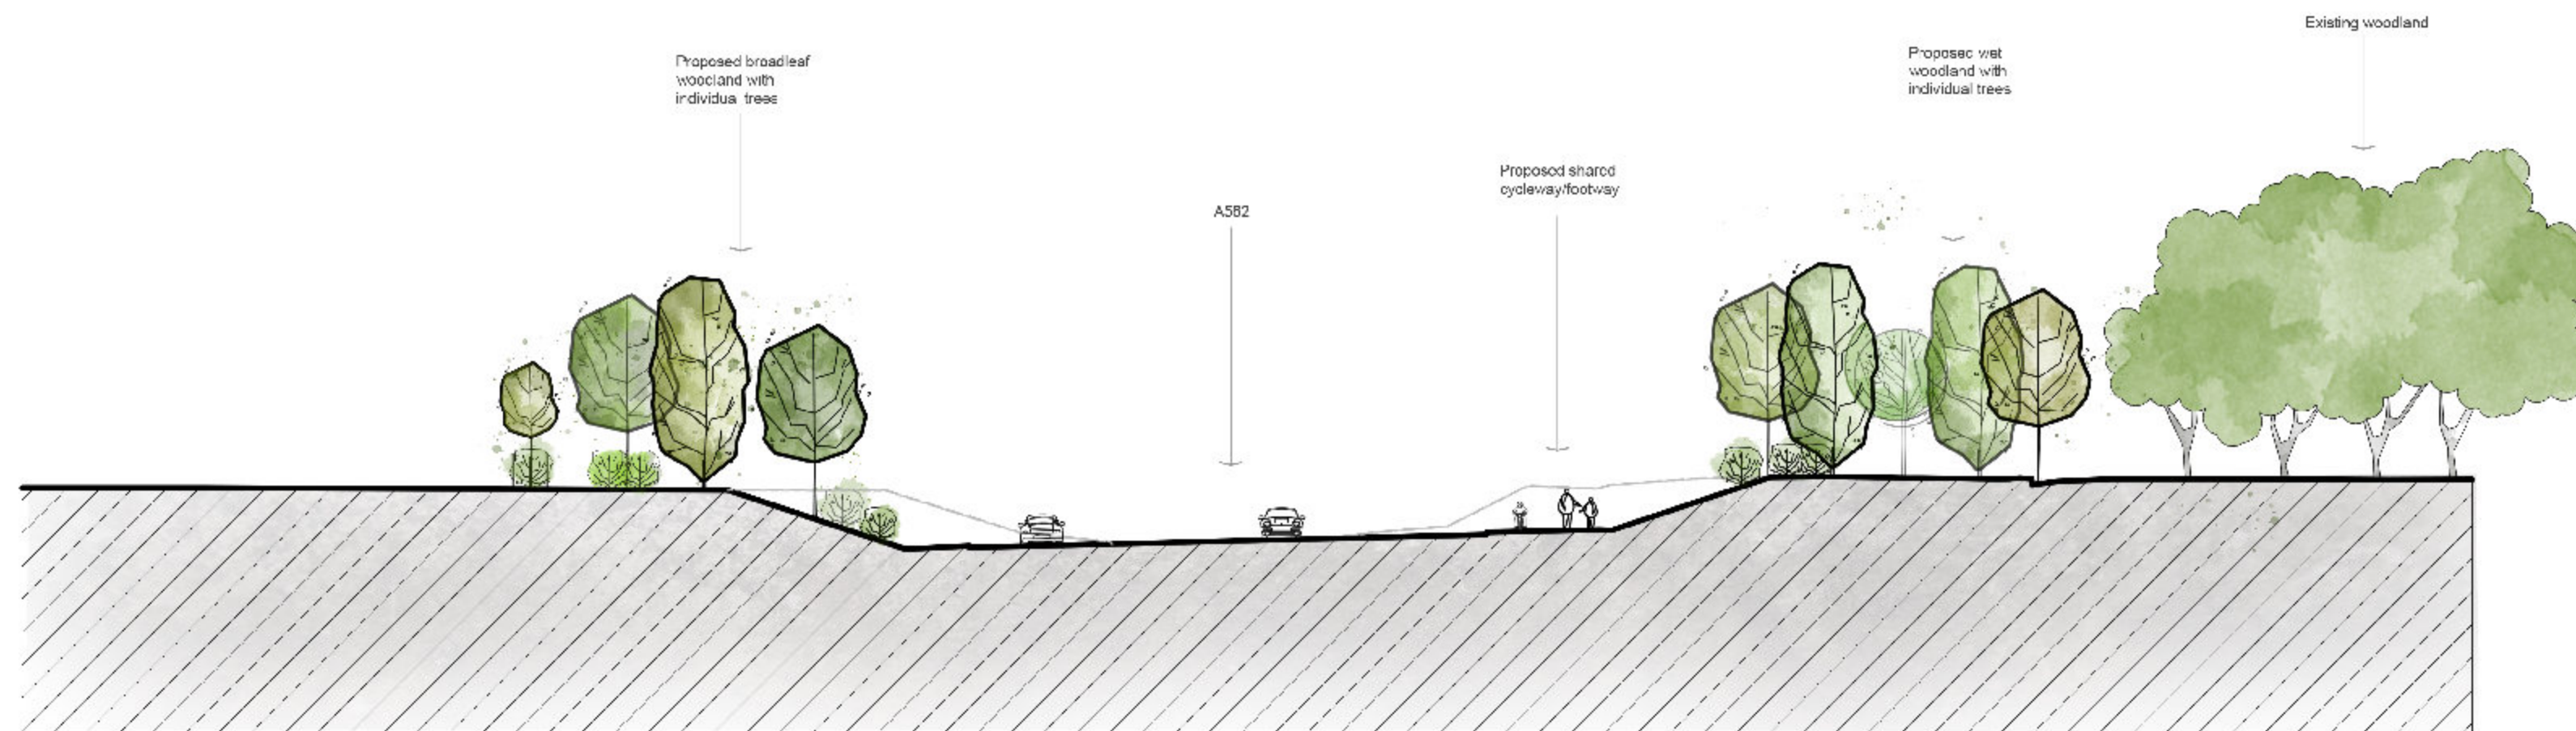

Section Chainage 3000
Five years after scheme opening

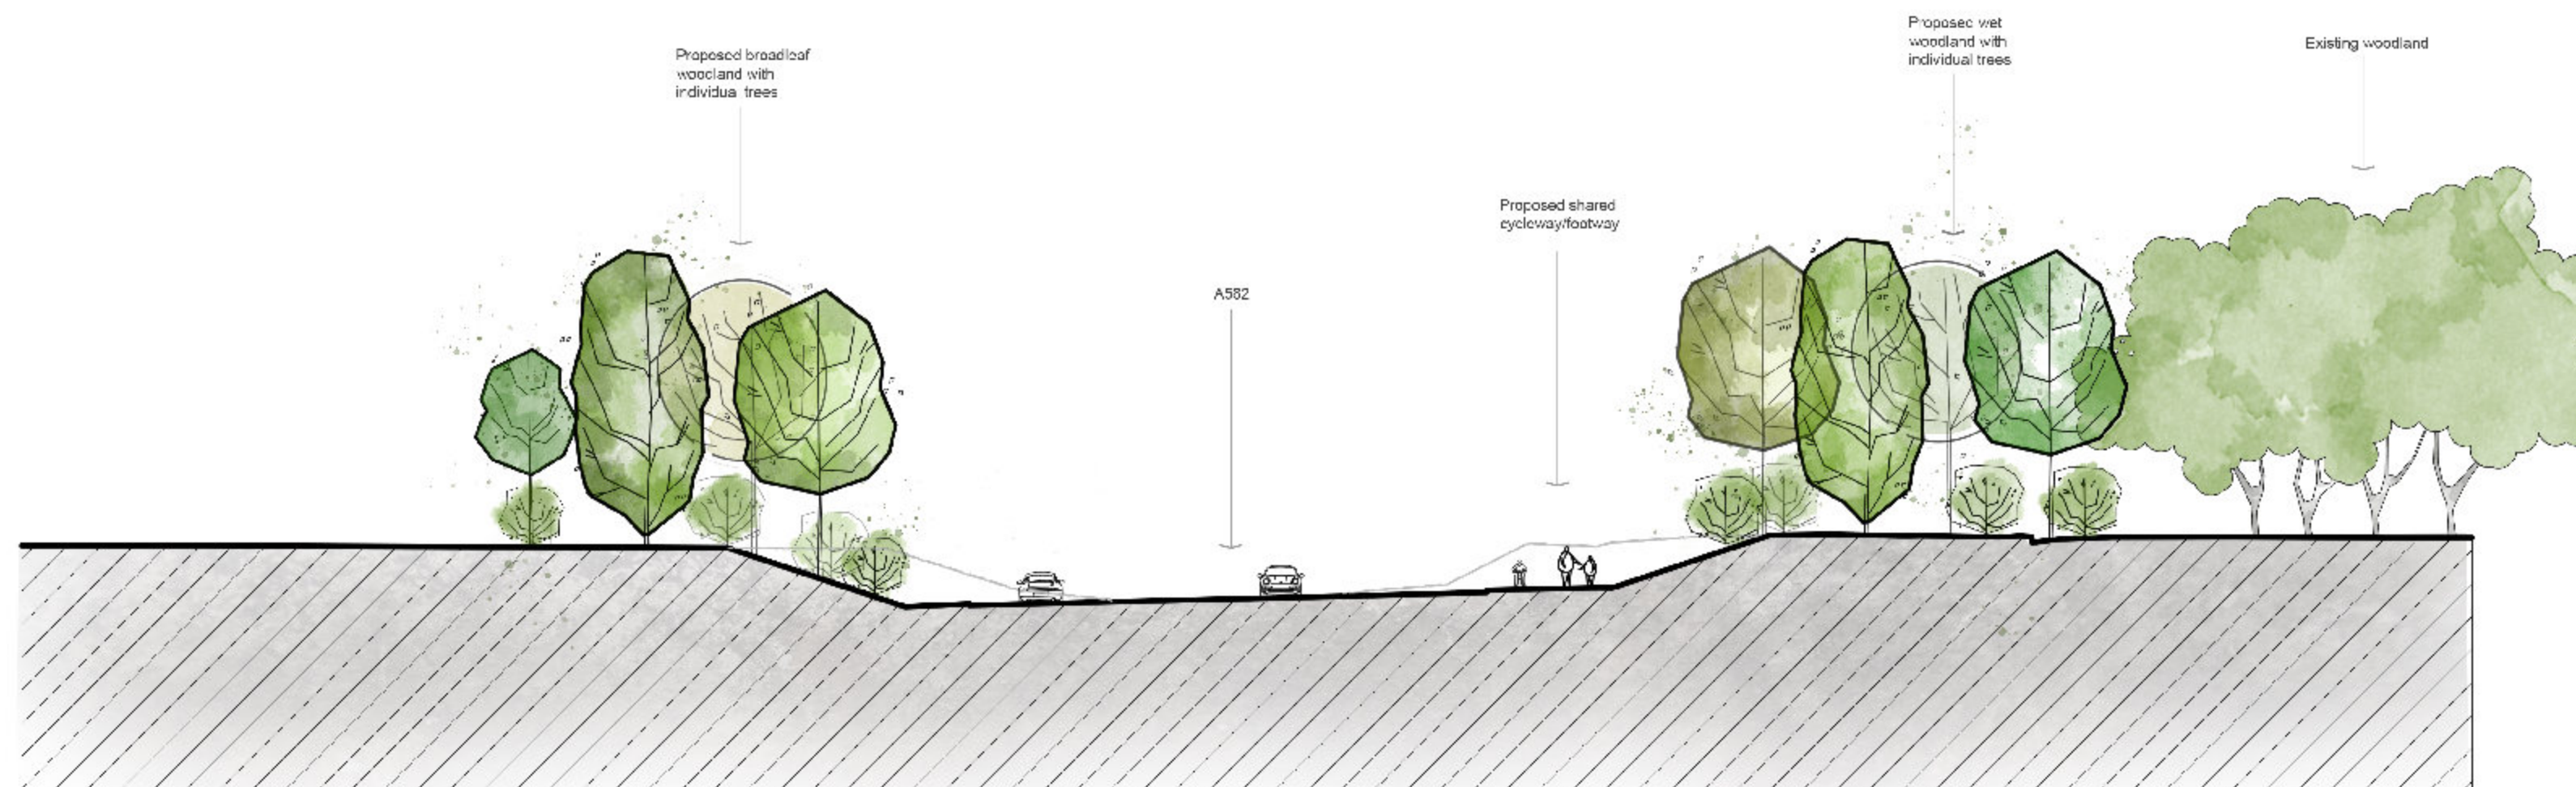

Section Chainage 3000
Fifteen years after scheme opening

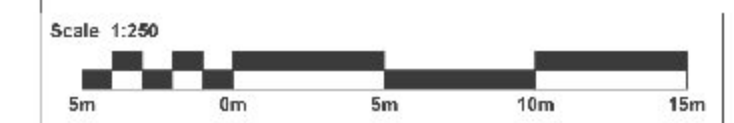

P02	03.06.2019	Public Consultation	OA	CR
P01	26.03.2019	Draft First Issue	OA	GD
No.	DATE	AMENDMENT DETAILS.	DRN BY.	CHK BY.

REVISIONS



City Deal Delivery Team

PROJECT TITLE: A582 Dualling

DRAWING TITLE: Proposed Environmental Masterplan: Illustrative Cross Sections

DRAWING No. LCC5161943-ATK-ENV-XX-DR-L-013

SCALE @ A1 1:250 PROJECT No. CLM02

DATE: 26.03.19 DRAWN BY: OA CHECKED BY: GD SHEET No. 3 / 9 REVISION: P02

