




Section Chainage 3000
First year of scheme opening

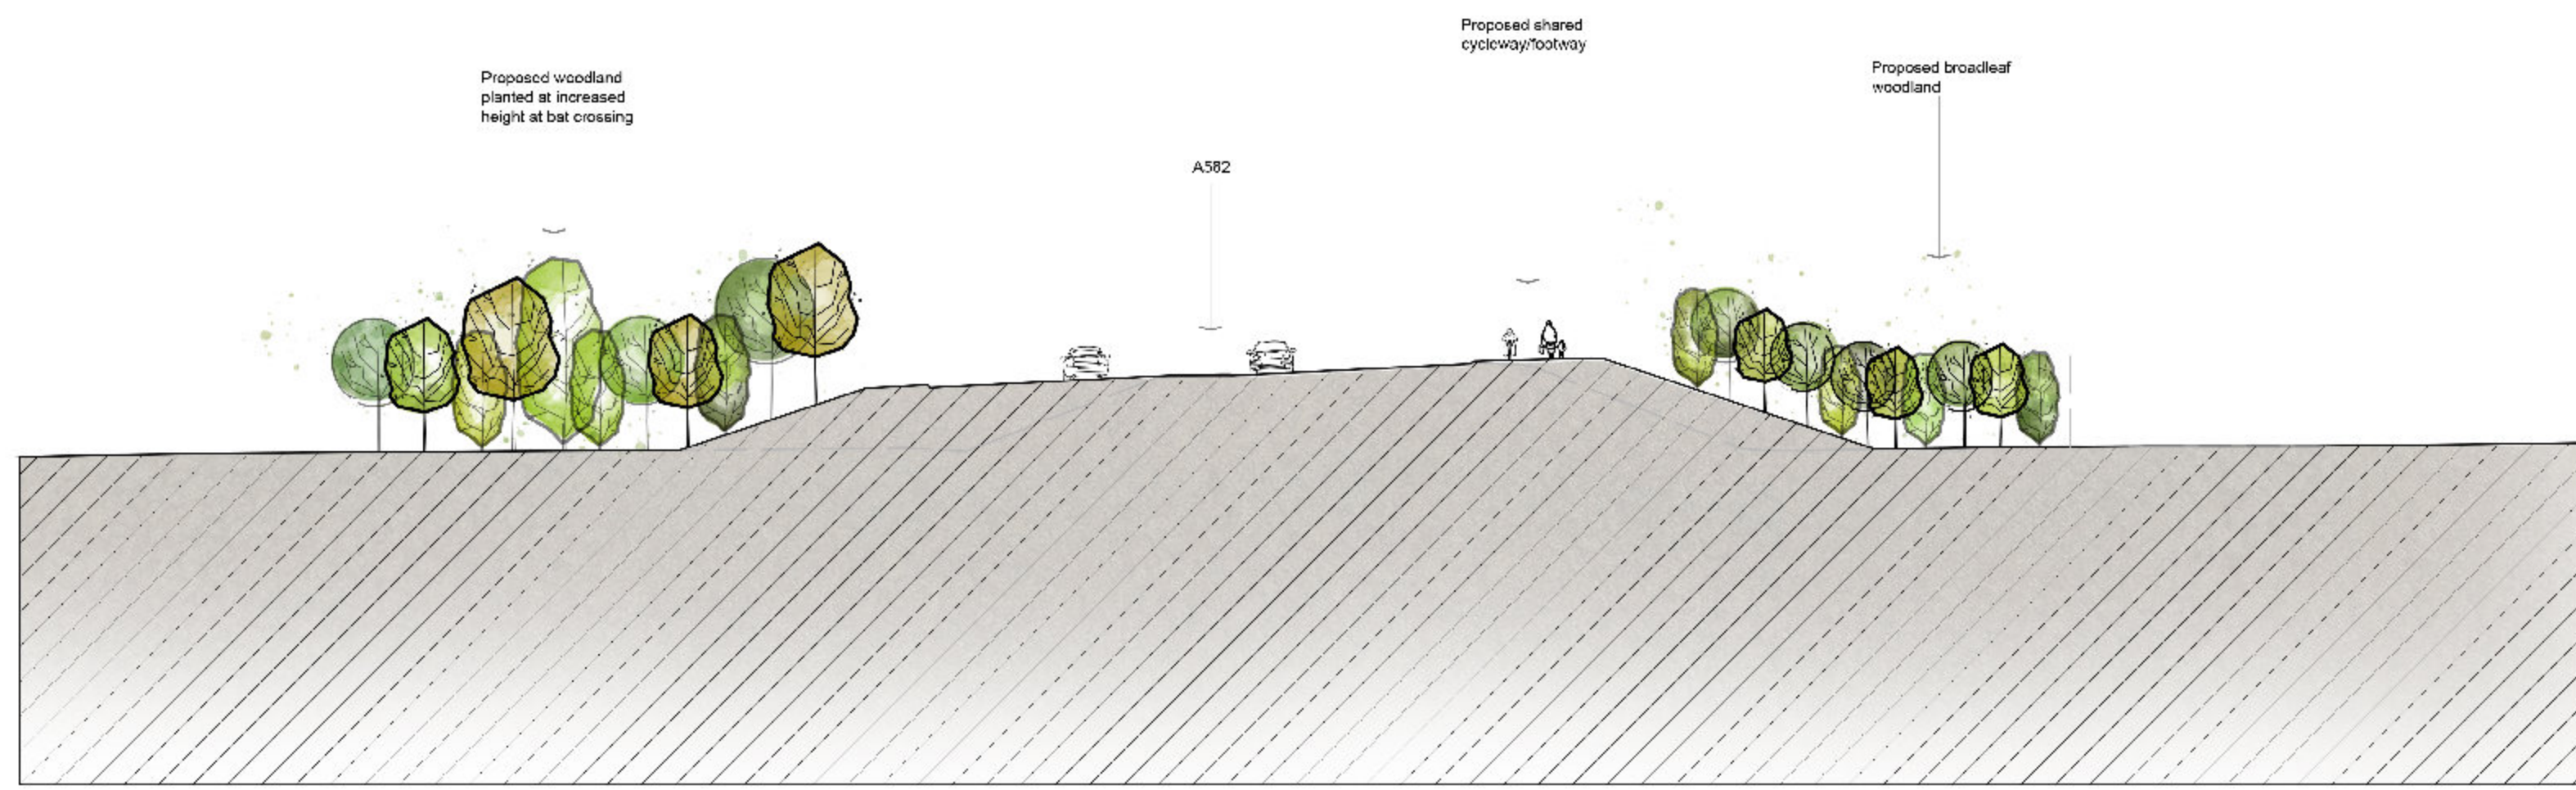


Section Chainage 3000
Five years after scheme opening

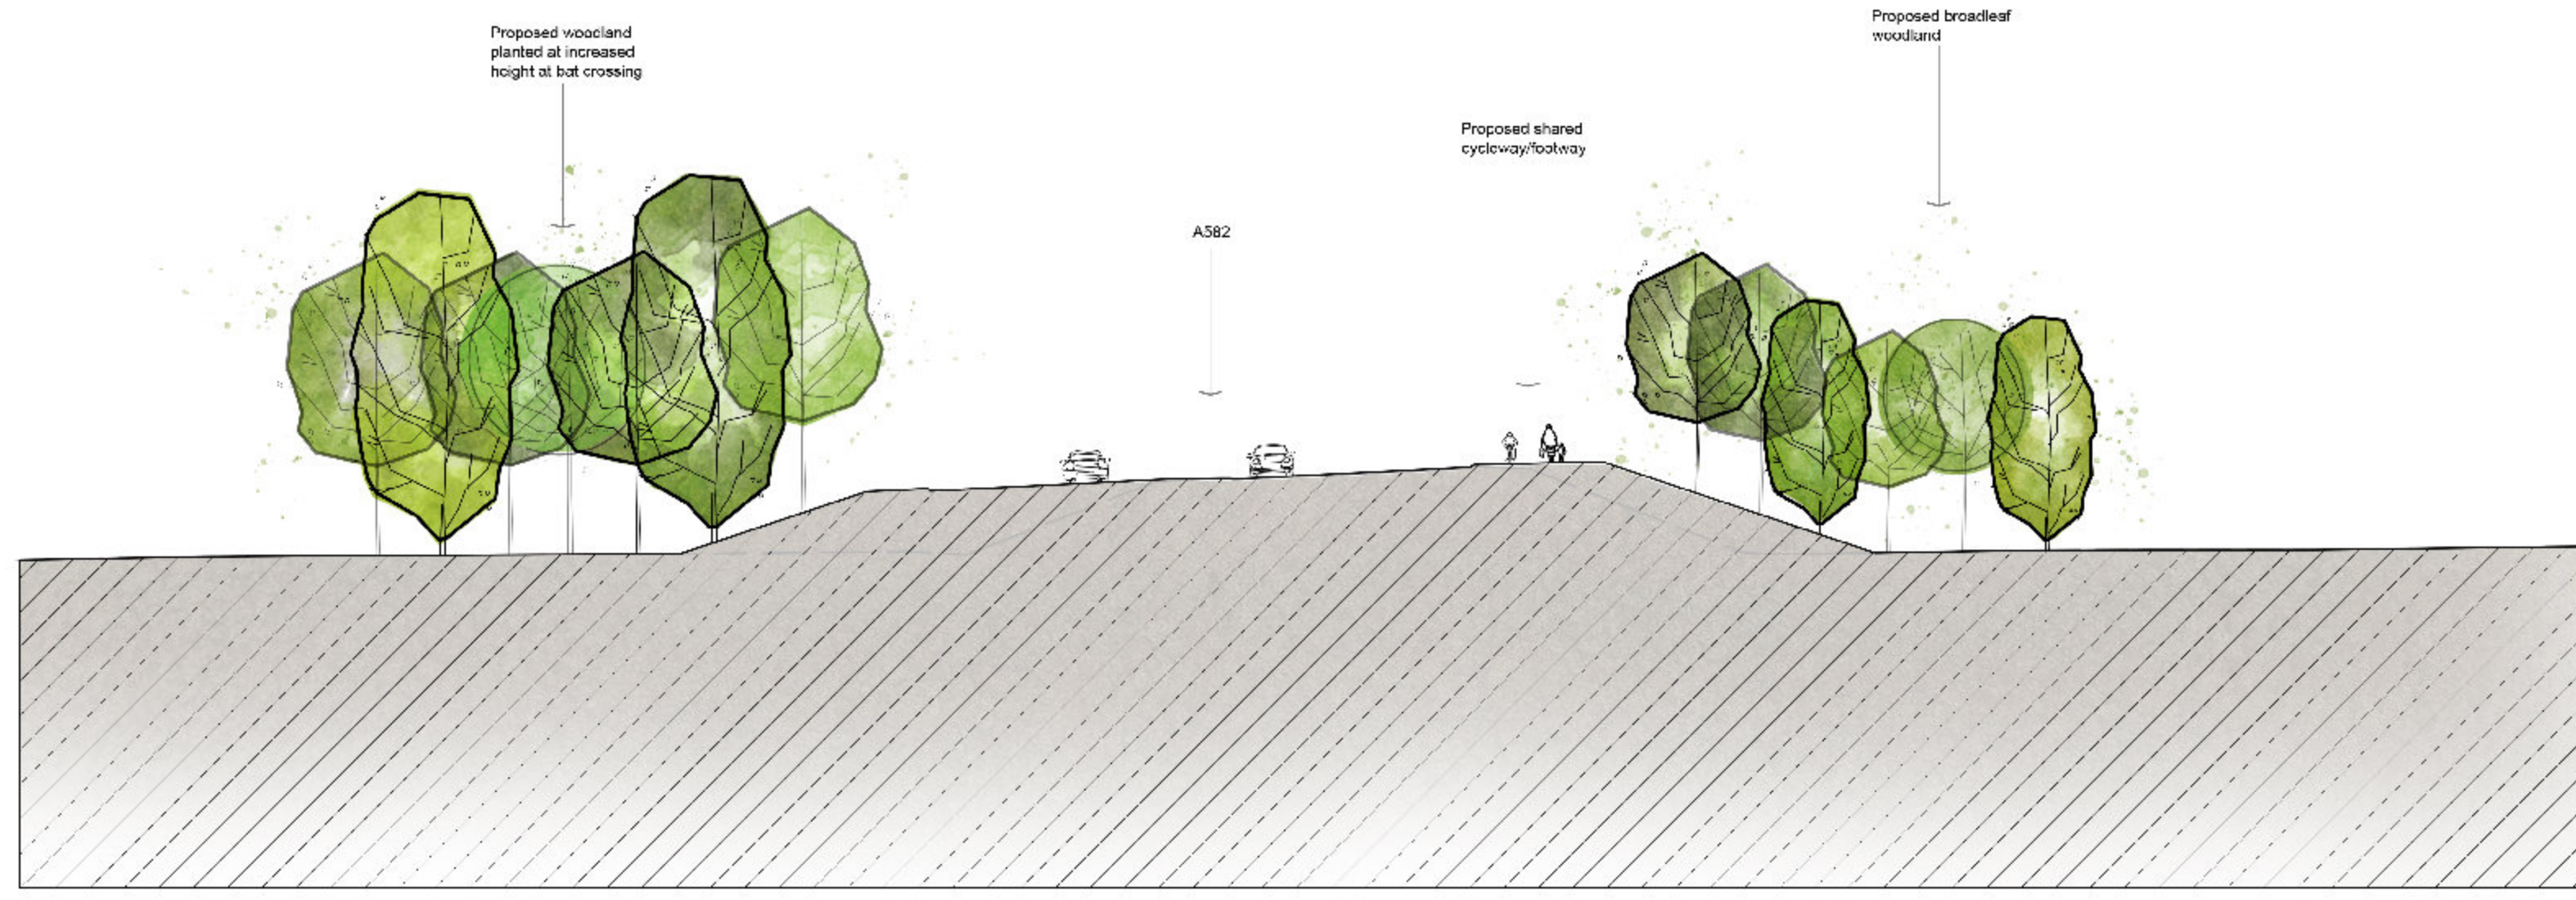

Section Chainage 3000
Fifteen years after scheme opening

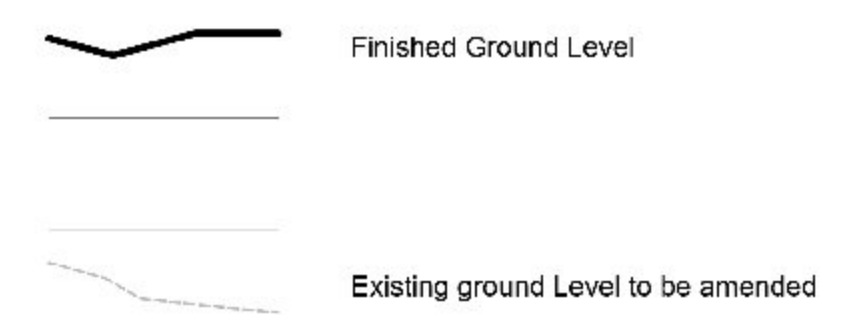

For section locations refer to environmental Master Plan
Sheet 3 of 9 (LCC-ATK-ENV-XX-DR-L-003)

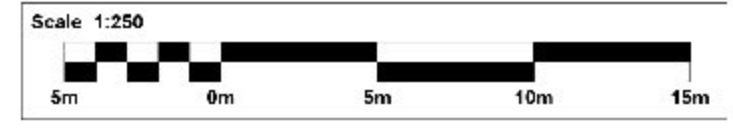

P02	03.06.2019	Public Consultation	OA	CR
P01	26.03.2019	Draft First Issue	QA	GD
No.	DATE:	AMENDMENT DETAILS:	DRN BY:	CHK BY:

REVISIONS

Lancashire
County Council

ATKINS
Member of the SNC-Lavalin Group

CITY DEAL
Preston, South Ribbles & Lancashire

City Deal Delivery
Team

PROJECT TITLE:		A582 Dualling		
DRAWING TITLE:		Proposed Environmental Masterplan: Illustrative Cross Sections		
DRAWING No.		LCC5161943-ATK-ENV-XX-DR-L-014		
SCALE @ A1	1:250	PROJECT No.	CLM02	
DATE:	DRAWN BY:	CHECKED BY:	SHEET No.	REVISION:
25.03.19	OA	GD	4 / 9	P02