




Section Chainage 3535  
First year of scheme opening

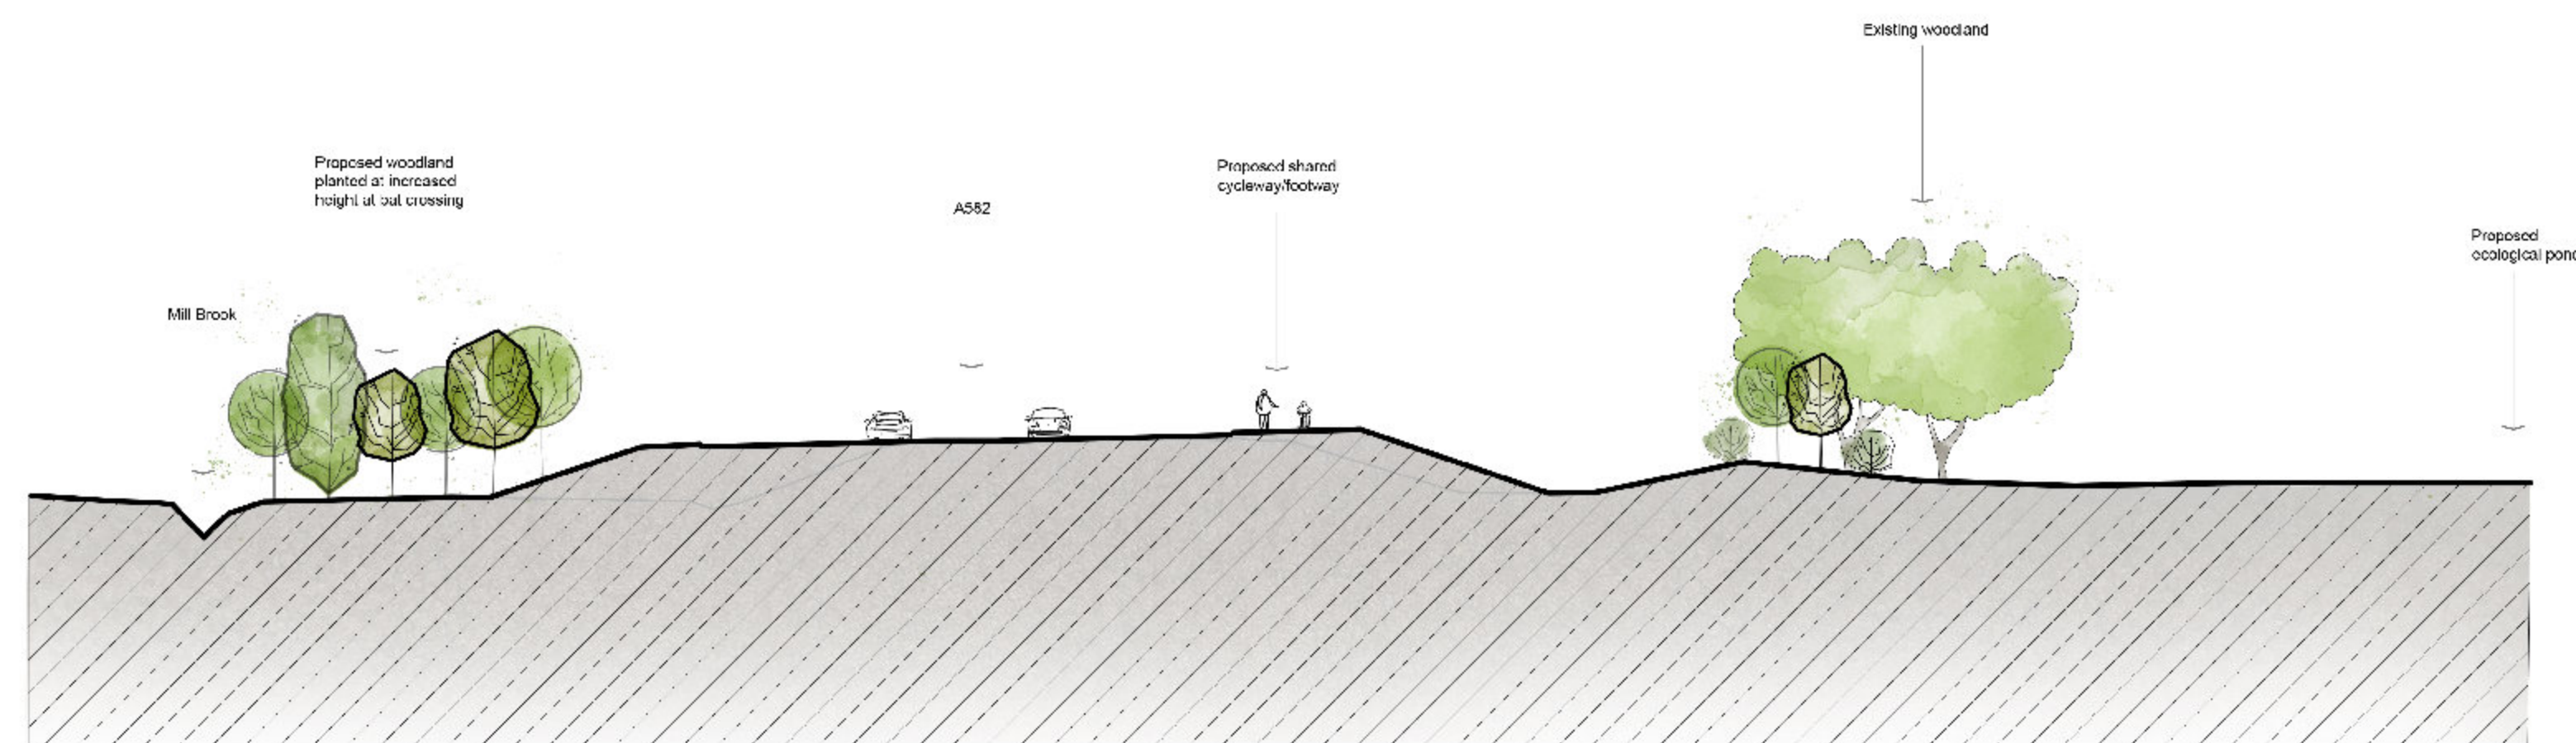

Section Chainage 3535  
Five years after scheme opening

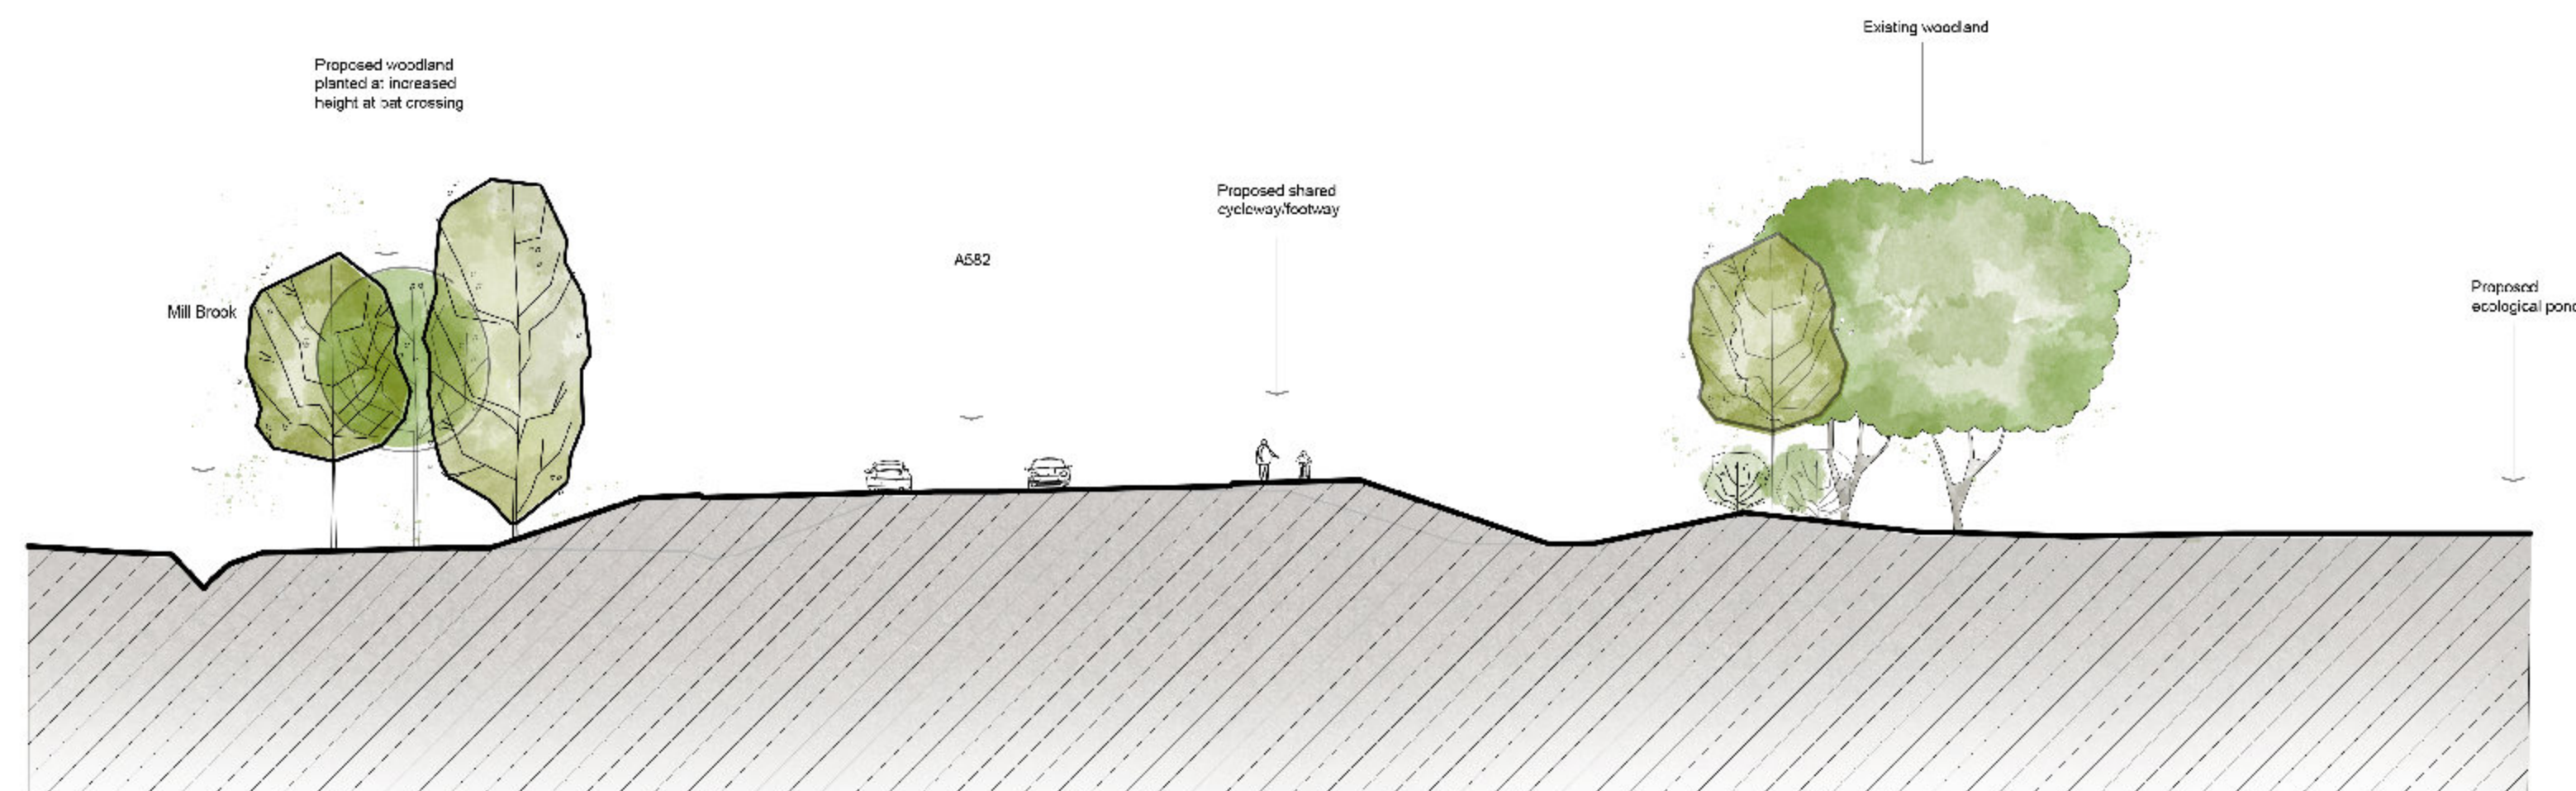

Section Chainage 3535  
Fifteen years after scheme opening

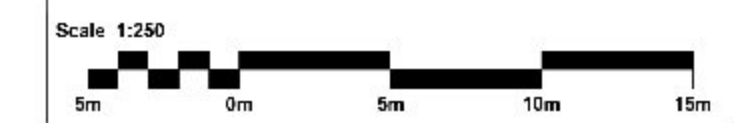

P02	03.06.2019	Public Consultation	OA	CR
P01	26.03.2019	Draft First Issue	OA	GD
No.	DATE:	AMENDMENT DETAILS	DRN BY:	CHK BY:

REVISIONS

Lancashire  
County Council

**ATKINS**  
Member of the SNC-Lavalin Group

CITY DEAL  
Preston, South Ribbles & Lancashire

City Deal Delivery  
Team

PROJECT TITLE:	A582 Dualling			
DRAWING TITLE:	Proposed Environmental Masterplan: Illustrative Cross Sections			
DRAWING No.	LCC5161943-ATK-ENV-XX-DR-L-015			
SCALE @ A1	1:250	PROJECT No.	CLM02	
DATE:	DRAWN BY:	CHECKED BY:	SHEET No.	REVISION:
26.03.19	OA	GD	5 / 9	P02