




Section Chainage 4390  
First year of scheme opening

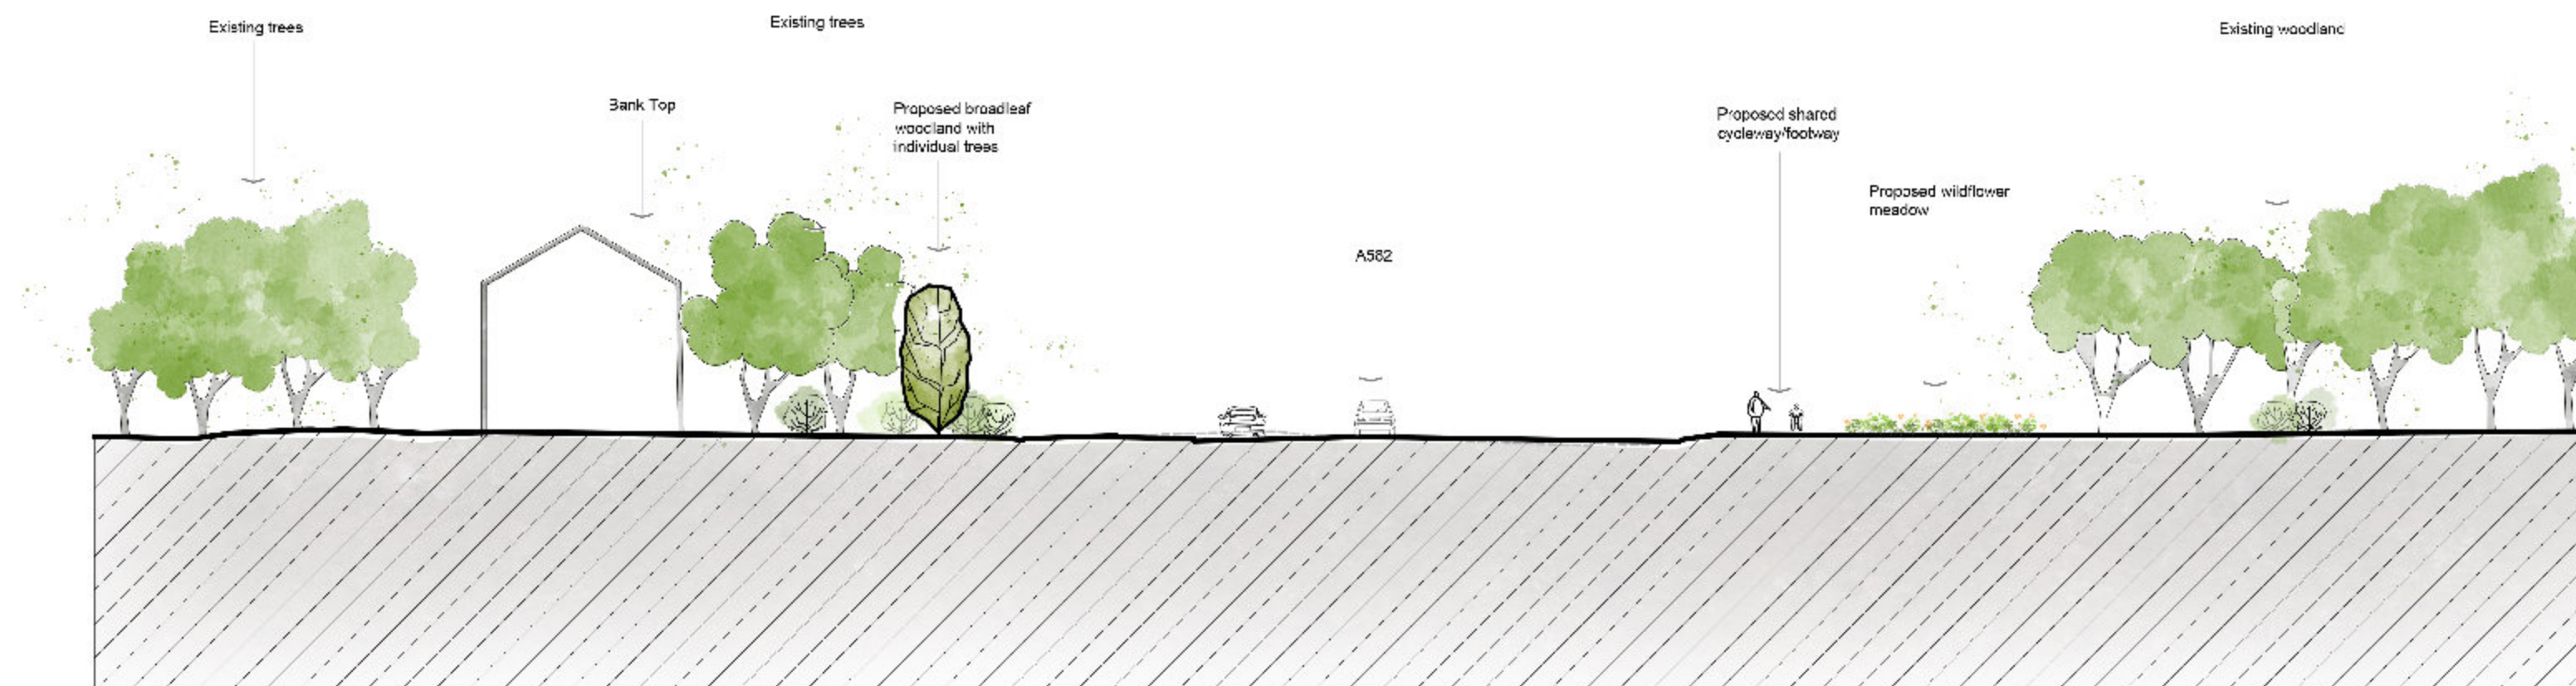


Section Chainage 4390  
Five years after scheme opening

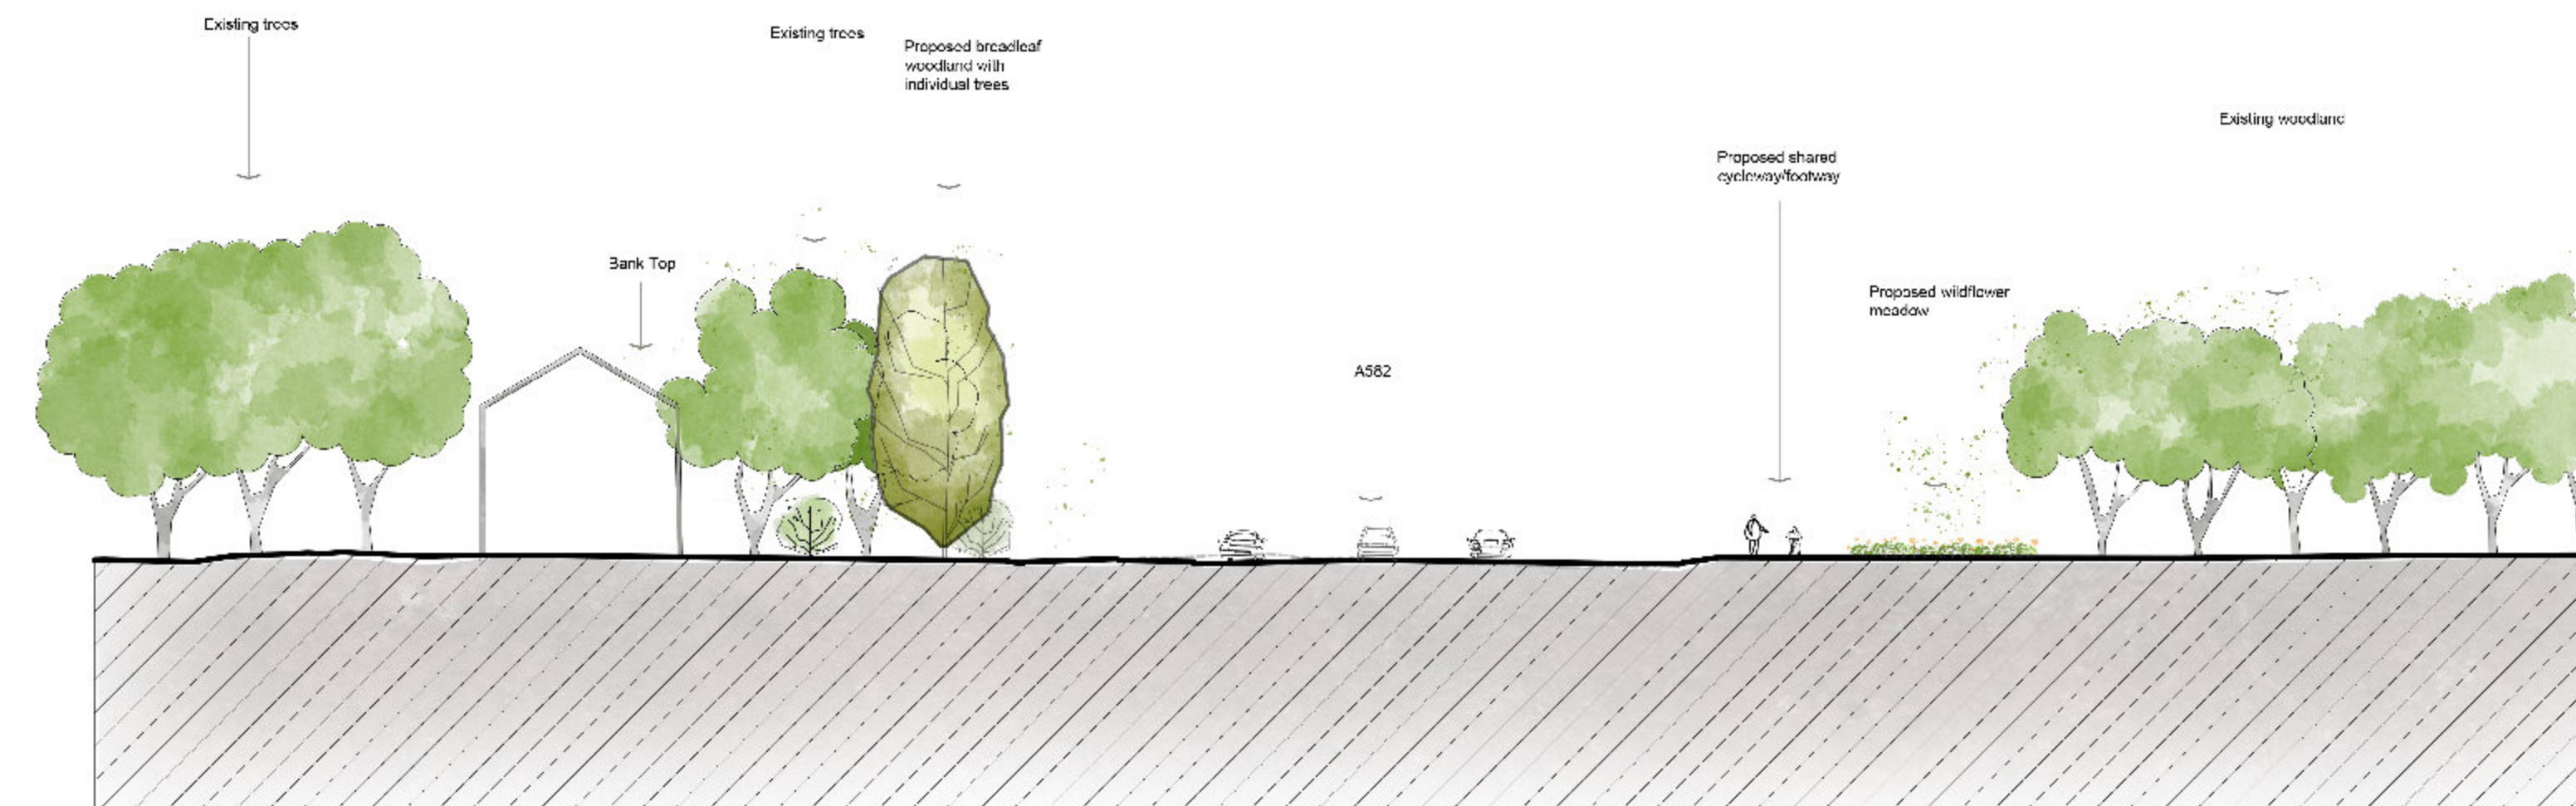

Section Chainage 4390  
Fifteen years after scheme opening

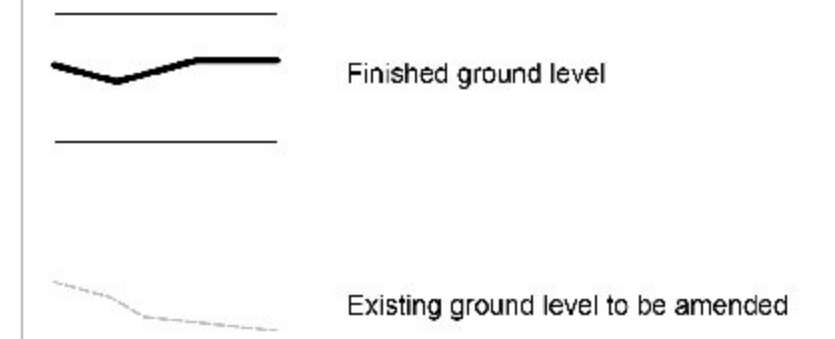

For section locations refer to environmental Master Plan  
Sheet 1 of 9 (LCC-ATK-ENV-XX-DR-L-001)

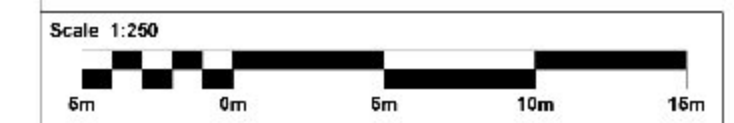

P02	03.06.2019	Public Consultation	OA	CR
P01	26.03.2019	Draft First Issue	OA	GD
No.	DATE:	AMENDMENT DETAILS:	DRN BY:	CHK BY:

REVISIONS

	<p>Member of the SNC-Lavalin Group</p>

PROJECT TITLE:		A582 Dualling		
DRAWING TITLE:		Proposed Environmental Masterplan: Illustrative Cross Sections		
DRAWING No:		LCC5161943-ATK-ENV-XX-DR-L-016		
SCALE @ A1	1:250	PROJECT No.	CLM02	
DATE:	DRAWN BY:	CHECKED BY:	SHEET No.	REVISION:
26.03.19	OA	CR	6 / 9	P02