




Section Chainage 735
First year of scheme opening

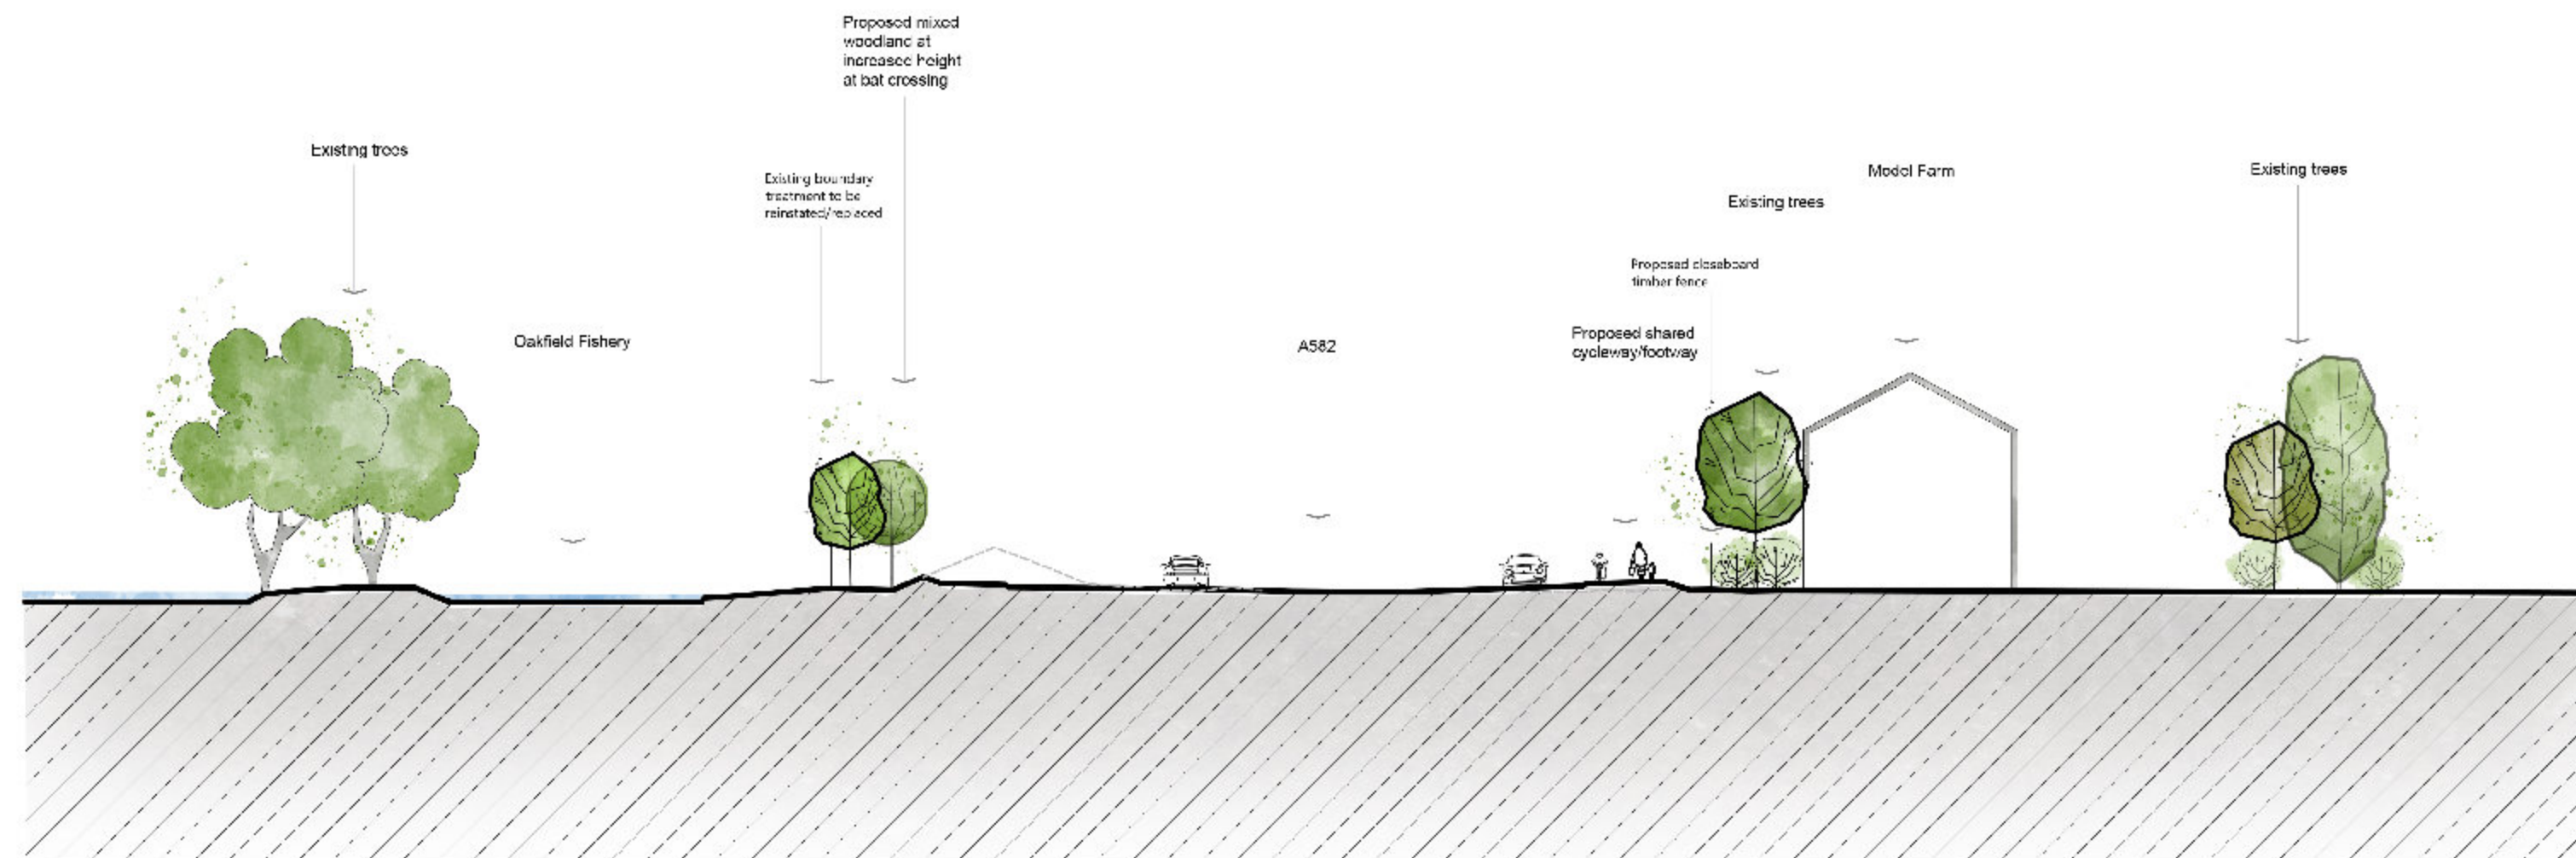


Section Chainage 735
Five years after scheme opening

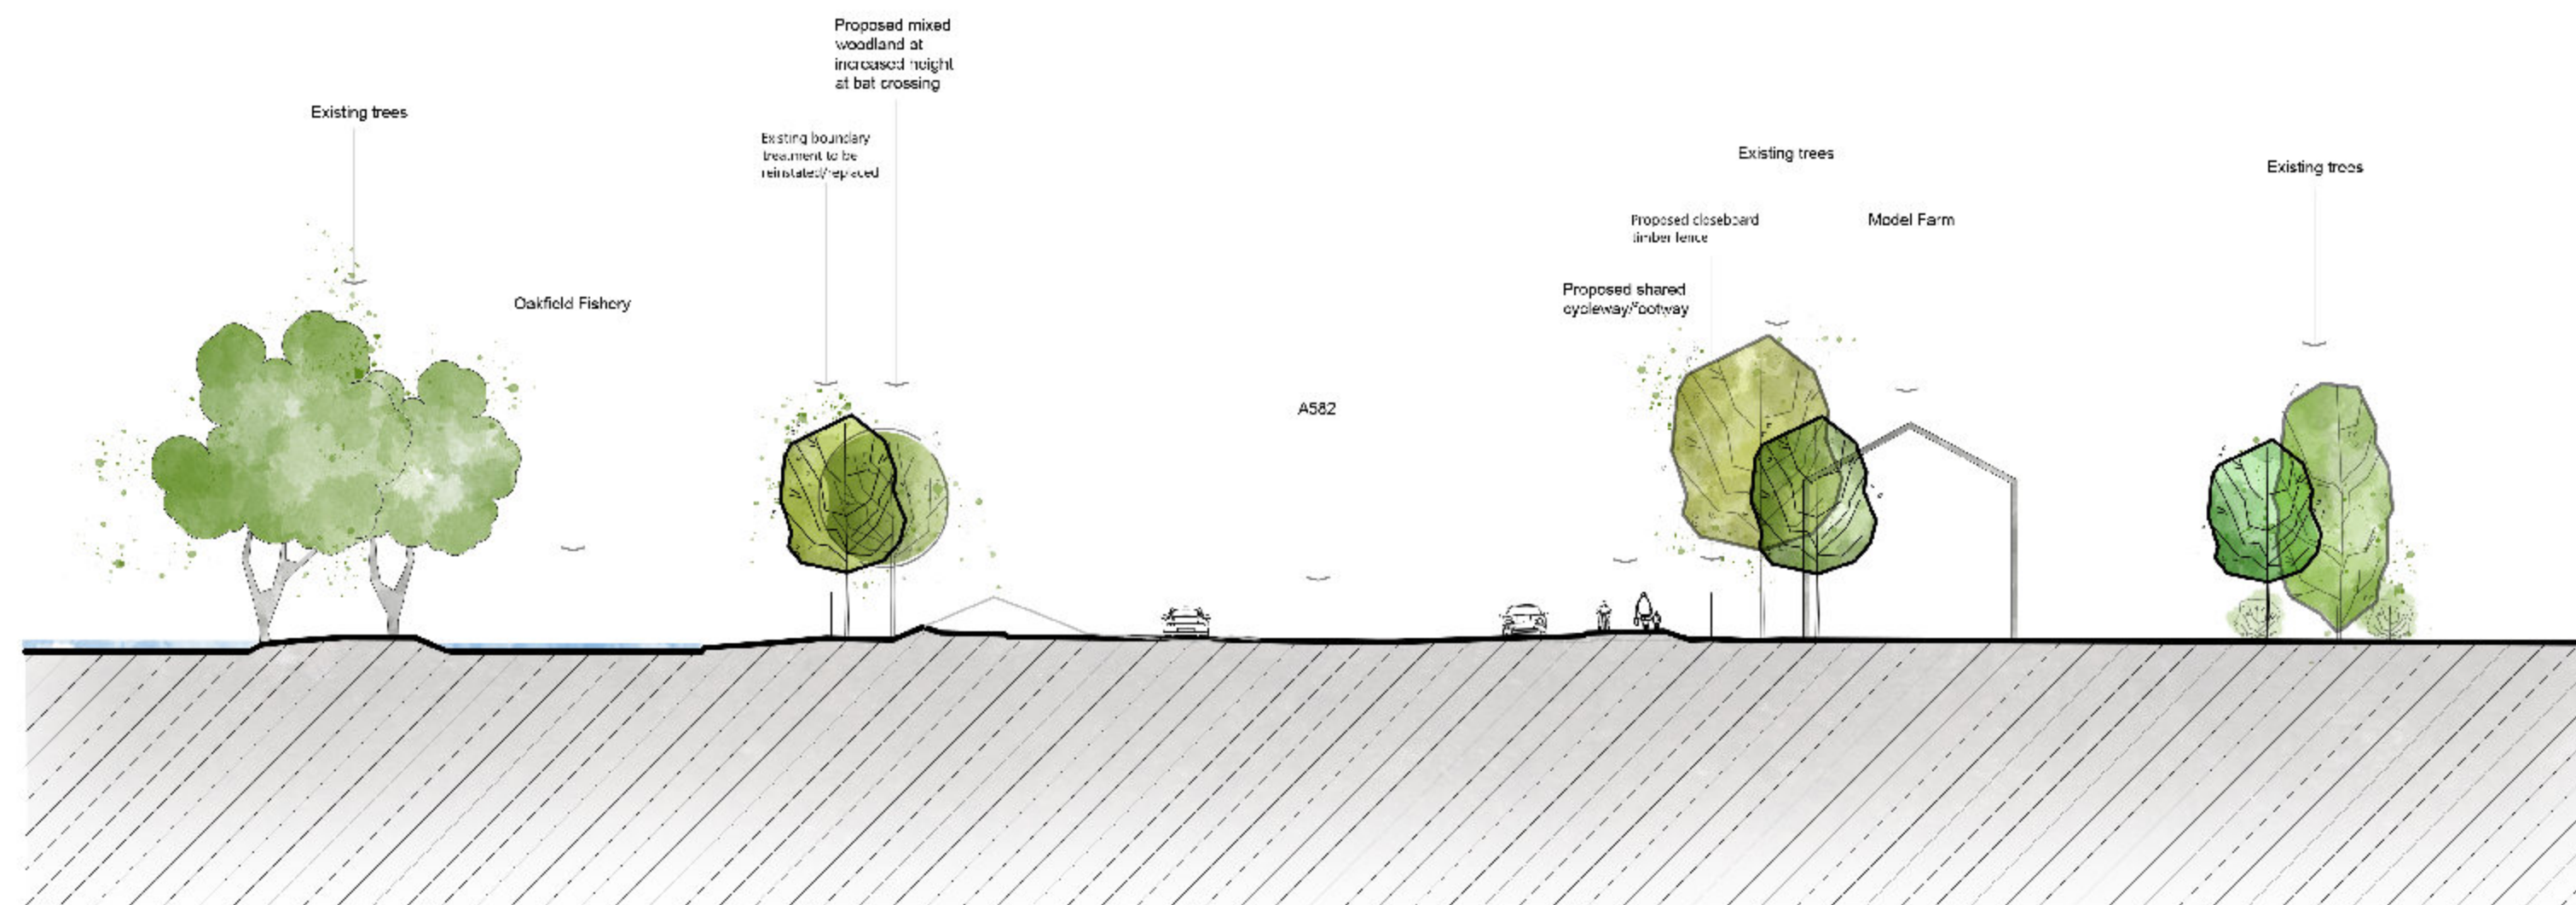

Section Chainage 735
Fifteen years after scheme opening

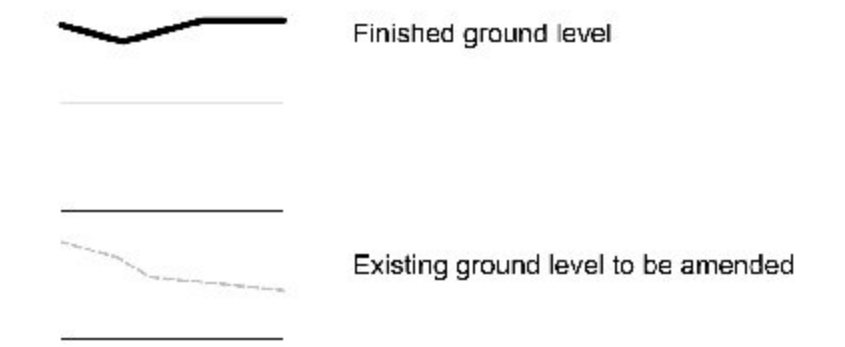

For section locations refer to environmental Master Plan
Sheet 7 of 9 (LCC-ATK-ENV-XX-DR-L-007)

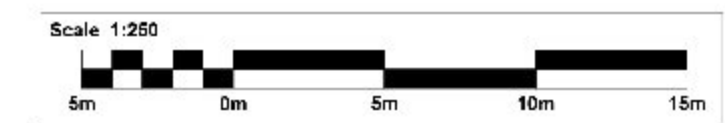

No.	DATE	AMENDMENT DETAILS	DRN BY:	CHK BY:
P02	03.06.2019	Public Consultation	OA	CR
P01	26.03.2019	Draft First Issue	OA	GD

REVISIONS

	<p>Member of the SNC-Lavalin Group</p>

PROJECT TITLE: A582 Dualling

DRAWING TITLE: Proposed Environmental Masterplan: Illustrative Cross Sections

DRAWING No. LCC5161943-ATK-ENV-XX-DR-L-017

SCALE @ A1 1:250 PROJECT No. CLM02

DATE: 26.03.19	DRAWN BY: OA	CHECKED BY: GD	SHEET No. 7 / 9	REVISION: P02
----------------	--------------	----------------	-----------------	---------------