




Section Chainage 2225
First year of scheme opening

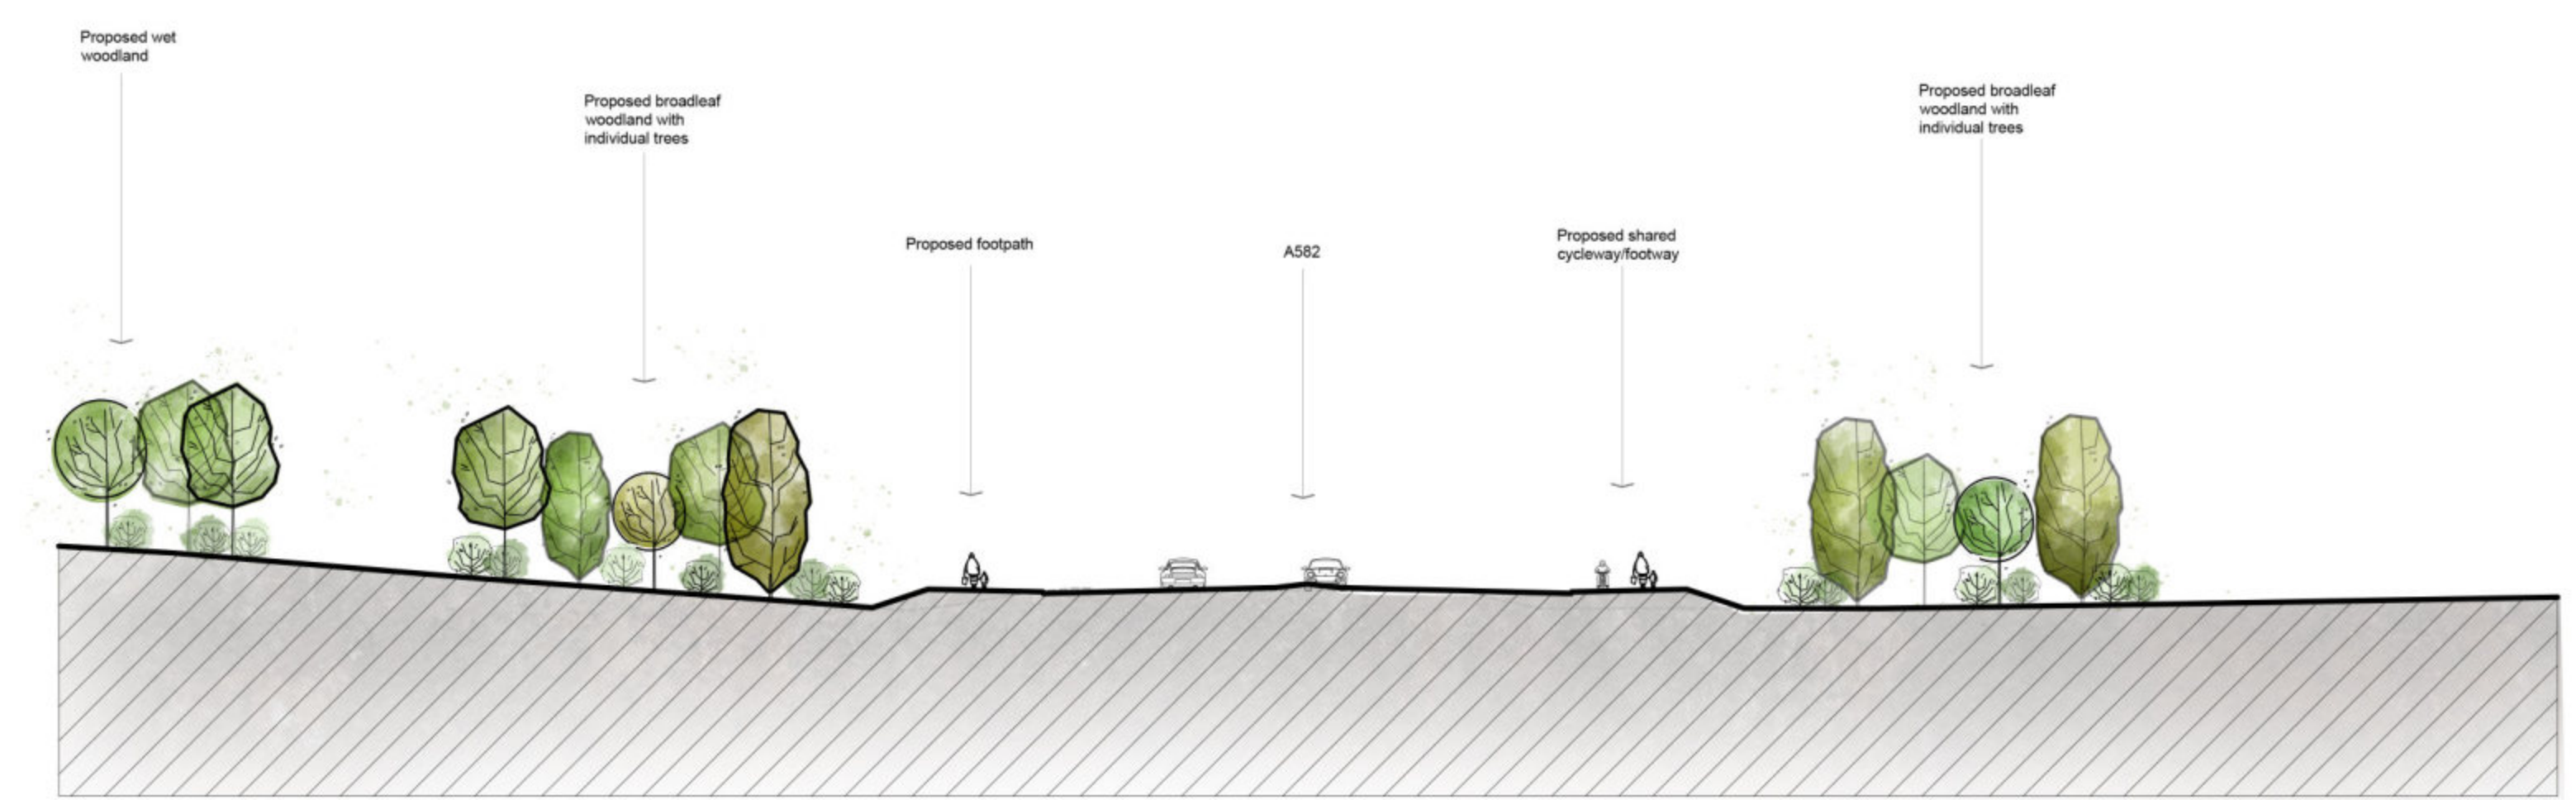


Section Chainage 2225
Five years after scheme opening

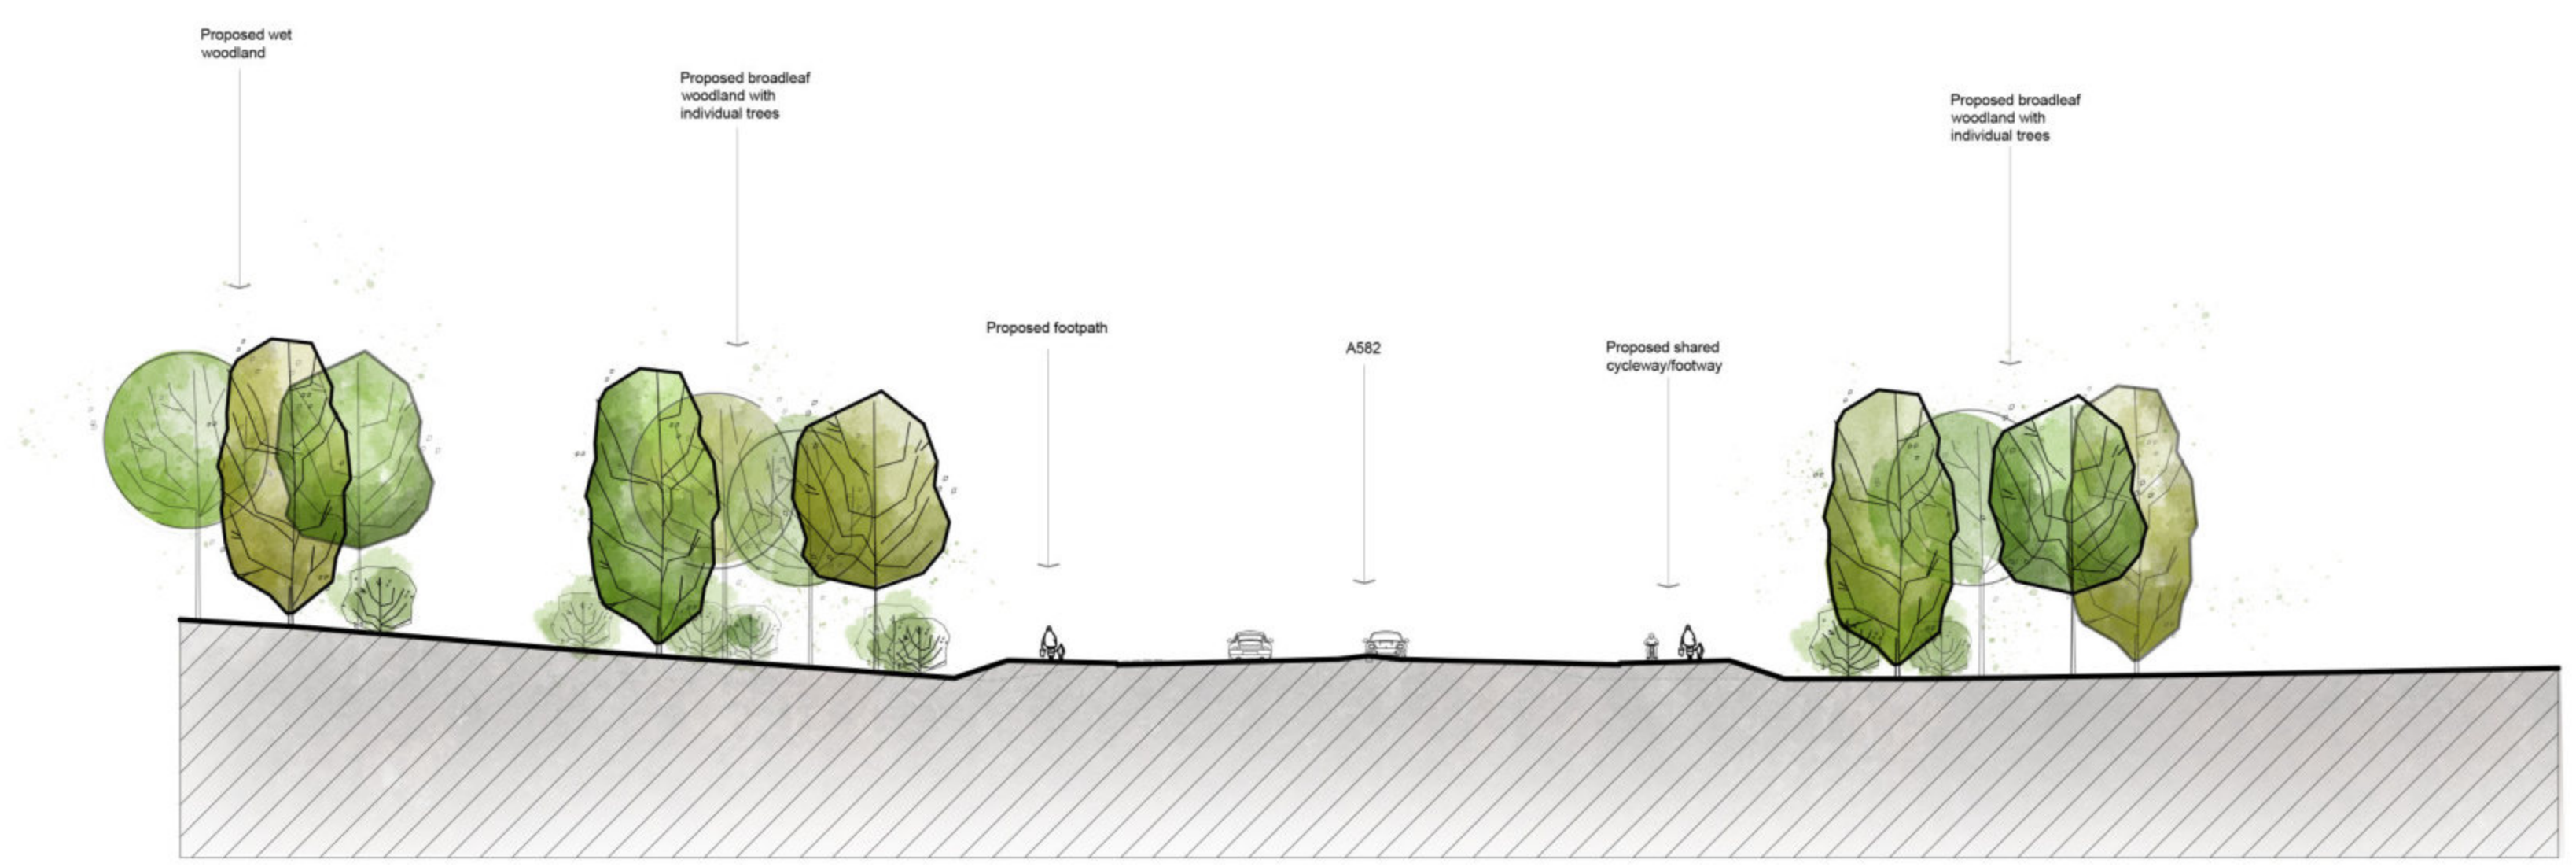

Section Chainage 2225
Fifteen years after scheme opening

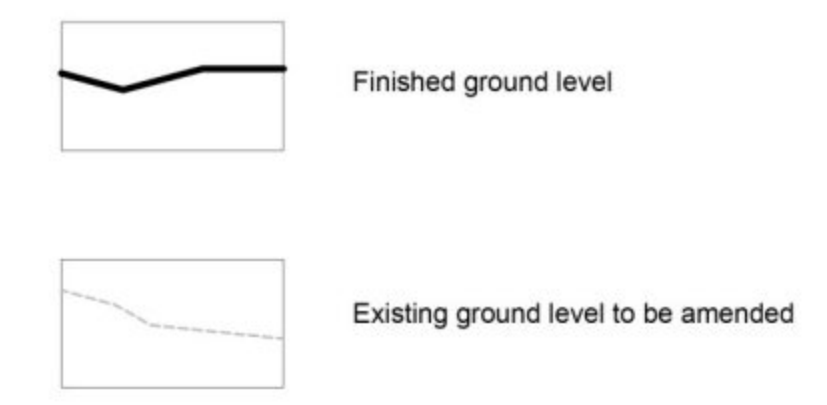

For section locations refer to environmental Master Plan
Sheet 9 of 9 (LCC-ATK-ENV-XX-DR-L-009)

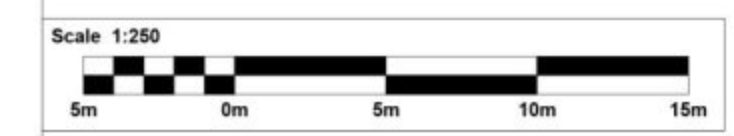

P02	03.06.2019	Public Consultation	OA	CR
P01	26.03.2019	Draft First Issue	OA	GD
No.	DATE:	AMENDMENT DETAILS:	DRN BY:	CHK BY:

REVISIONS



City Deal Delivery Team

PROJECT TITLE: A582 Dualling

DRAWING TITLE: Proposed Environmental Masterplan: Illustrative Cross Section

DRAWING No. LCC5161943-ATK-ENV-XX-DR-L-019

SCALE @ A1	1:250	PROJECT No.	CLM02
DATE:	DRAWN BY:	CHECKED BY:	SHEET No. REVISION:
26.03.19	OA	GD	9 / 9 P02