


The A582 South Ribble Western Distributor Road (the A582 dualling)

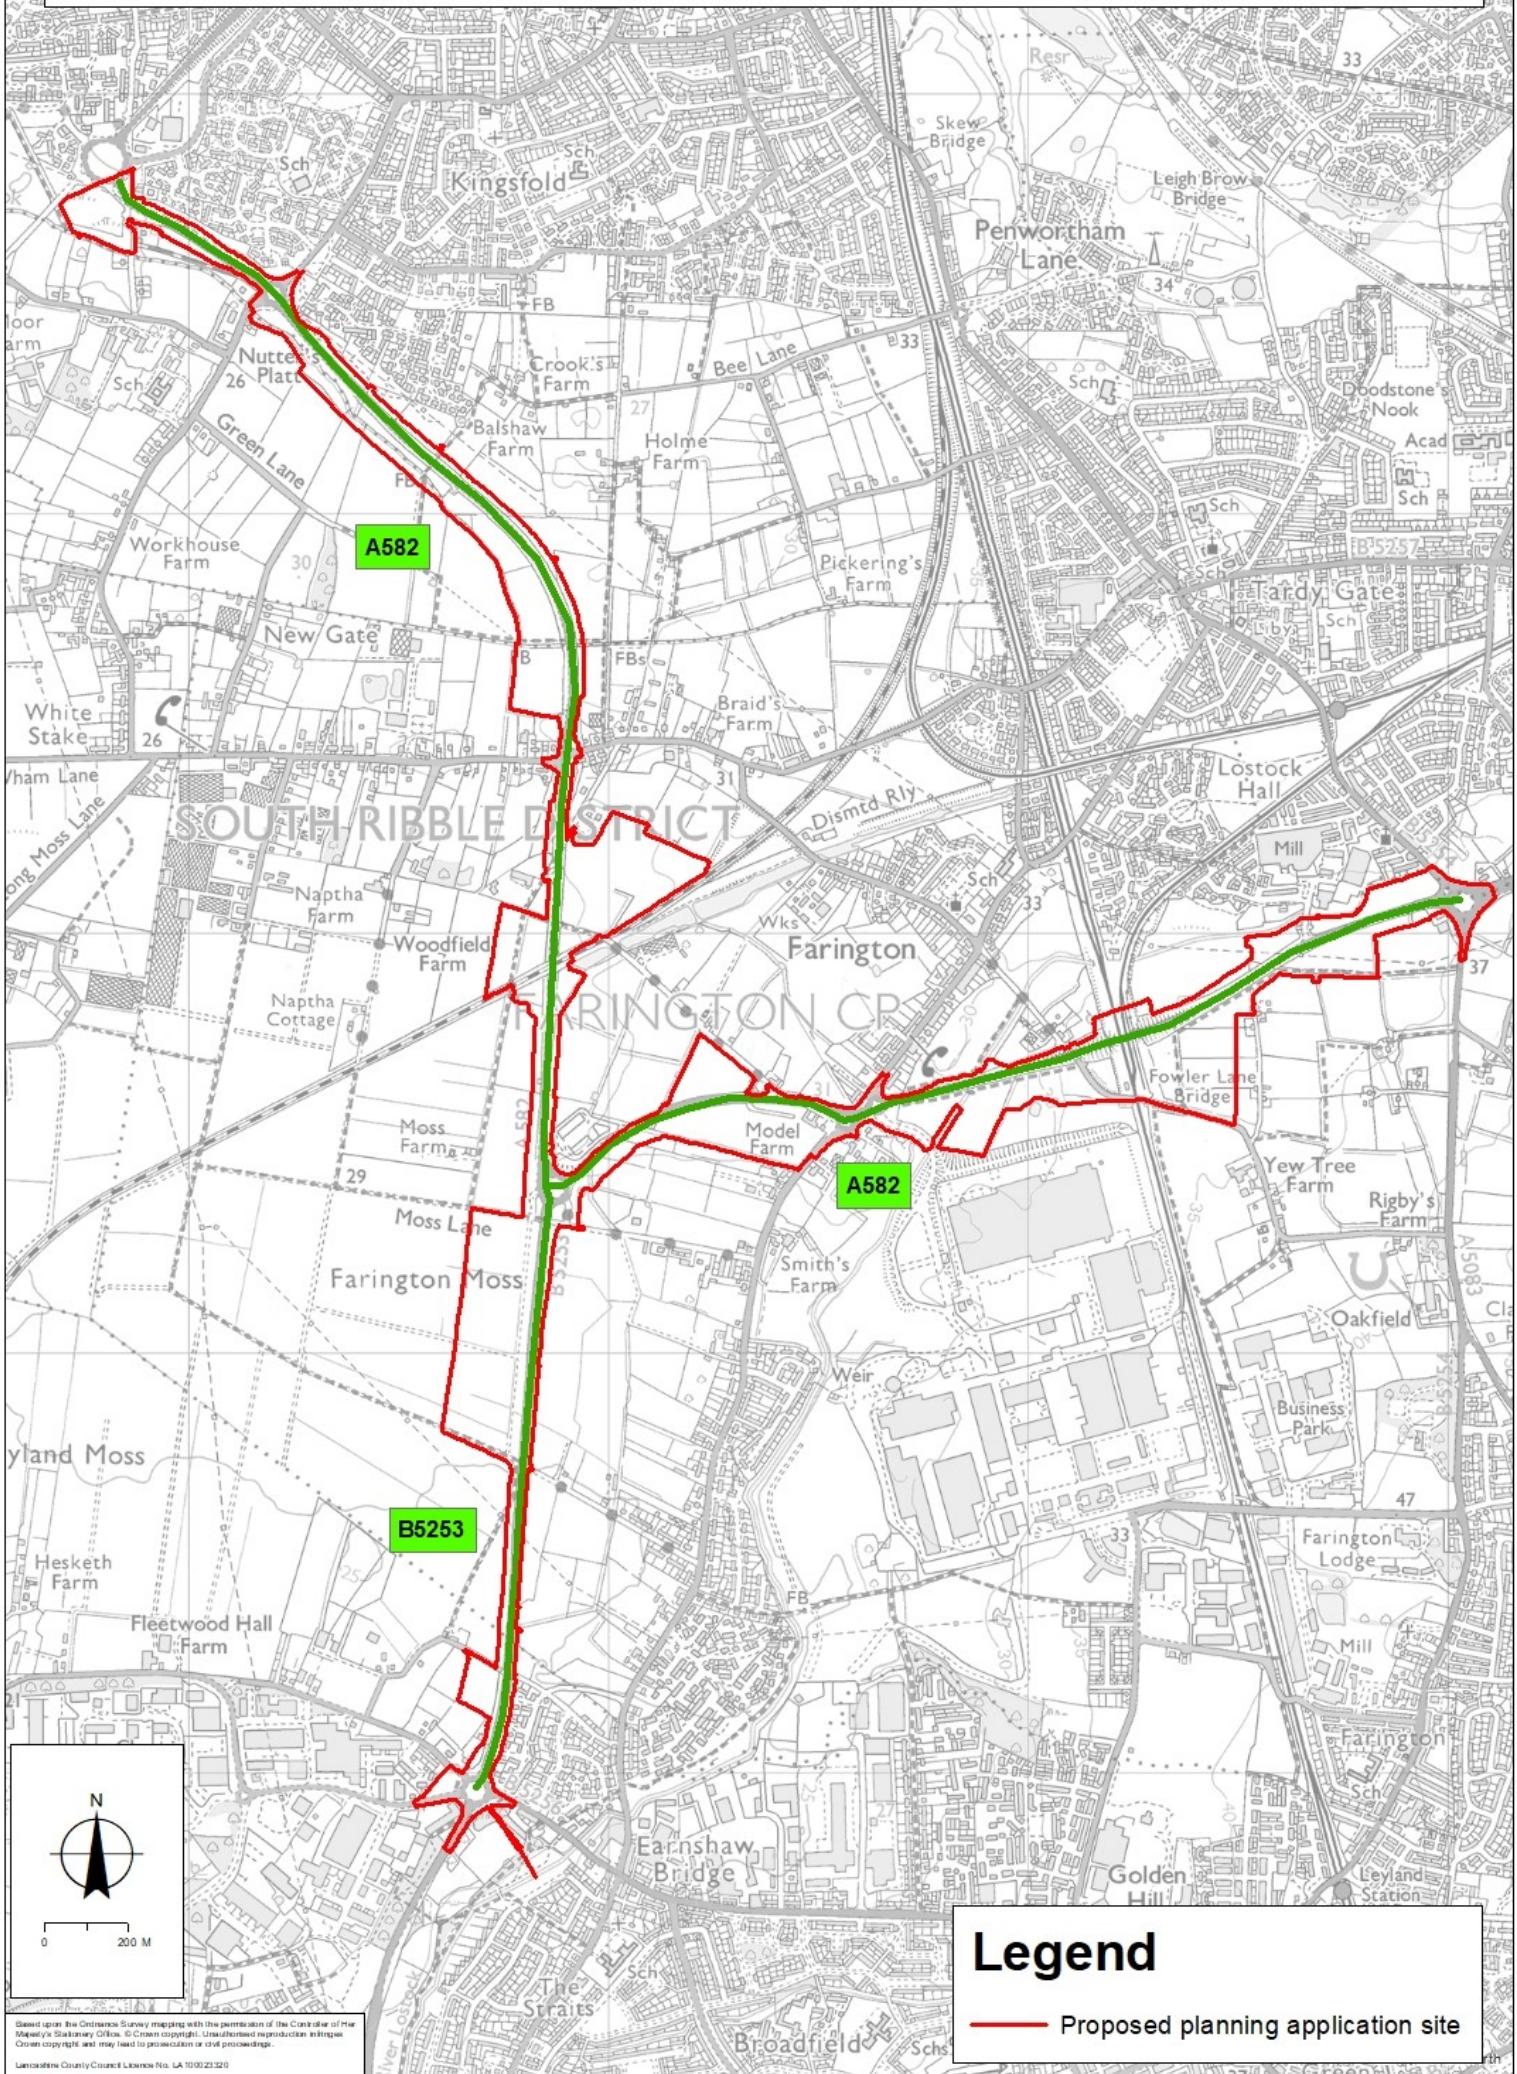

Legend

- Proposed planning application site

Based upon the Ordnance Survey mapping with the permission of the Controller of Her Majesty's Stationery Office. © Crown copyright. Unauthorised reproduction infringes Crown copyright and may lead to prosecution or civil proceedings.
Lancashire County Council Licence No. LA 10/0023/20