



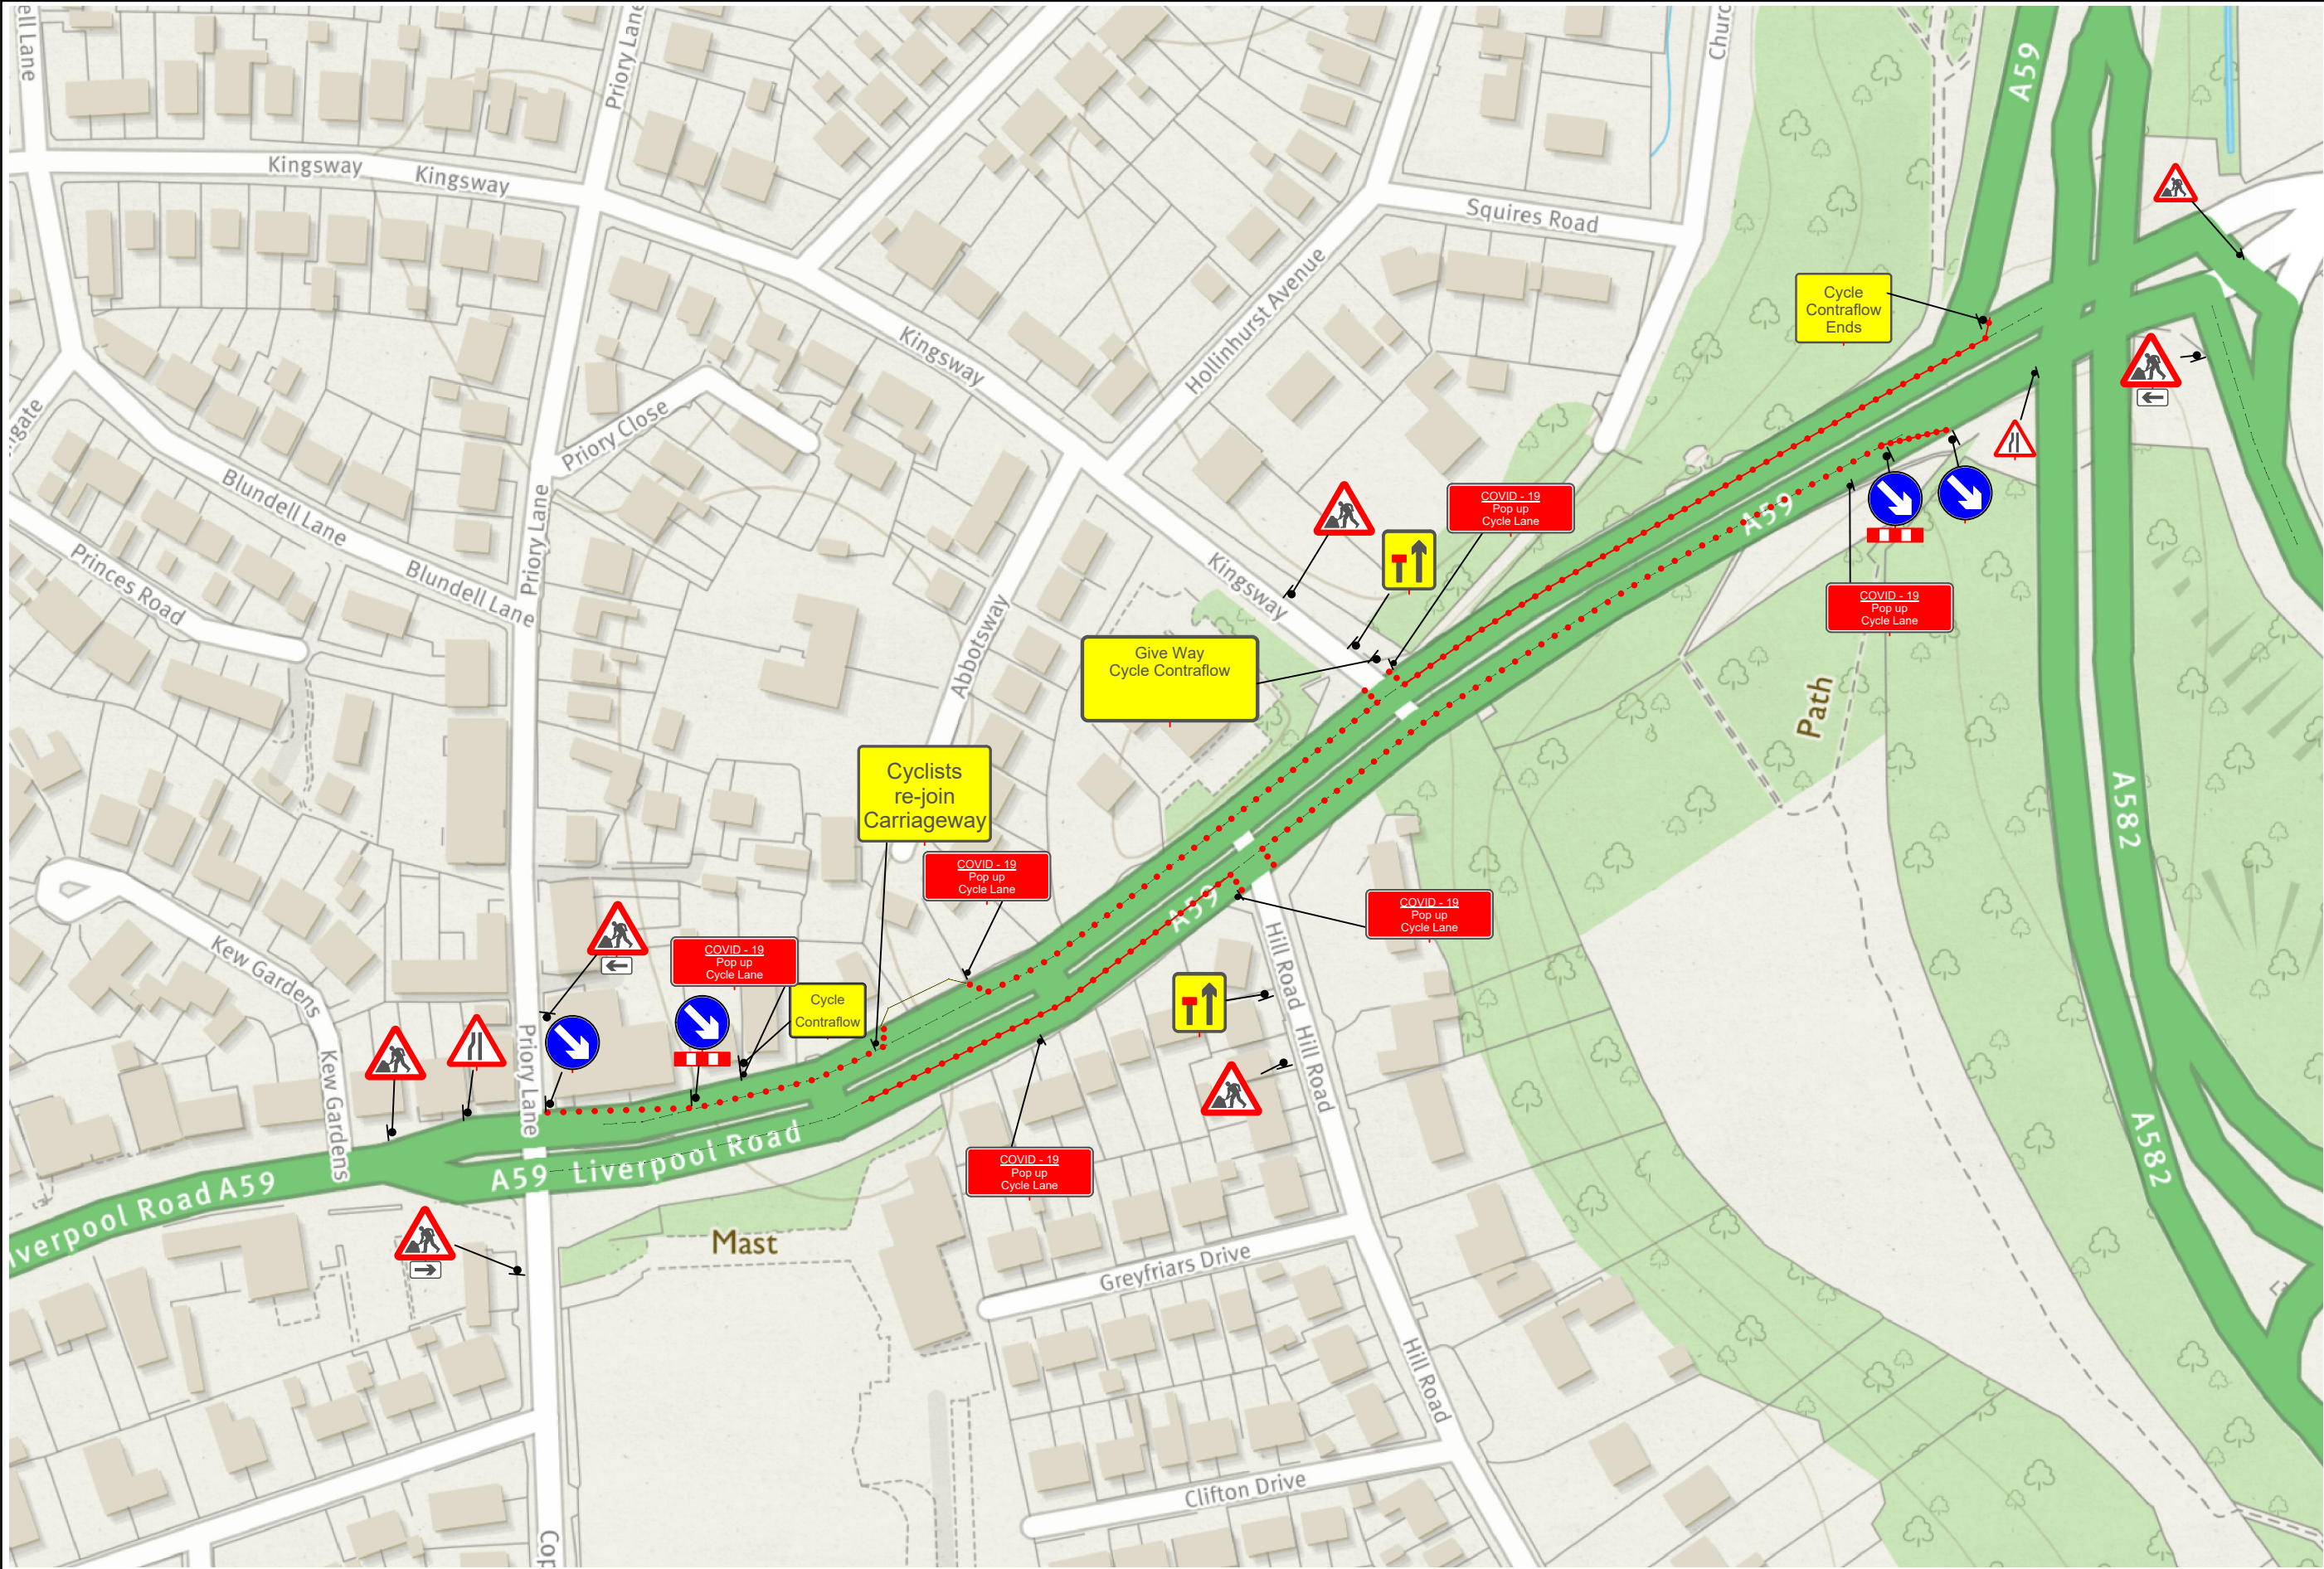

VENTBROOK LTD
Duxbury Centre, Chain House Lane, Preston, PR4 4LB
TEL: 01772459459
email: info@ventbrook.com
web: www.ventbrook.com

REVISIONS:		AMENDMENTS:
NO:	DATE:	
1	05/06/2020	Issued for Approval

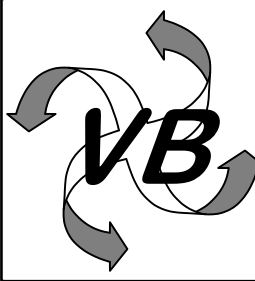

WORKS BEING UNDERTAKEN:
Lane Closure Works

SPEED LIMIT:	
(L) LONGWAYS SAFETY ZONE (MTRS):	0.5
(S) SIDEWAYS SAFETY ZONE (MTRS):	0.5

PROJECT NO:	VB/TM/20/809
DRAWN BY:	N.Smith
CHECKED BY:	K. Howard
SCALE:	NTS

SITE LOCATION:	Liverpool Road, Penwortham
CONTRACTOR:	L.C.E.S.

DWG NO: VB/SD/20/055