




Key to Restriction Types Displayed

-  Limited Waiting
-  No Waiting At Any Time
-  No Loading/Unloading At Any Time



**Burnley Road and
Institute Street,
Padiham**




© Crown copyright. All rights reserved
Lancashire County Council
Licence No. 100019820 2021

**Phil Durnell
Director of Highways
and Transportation**

P.O. Box 100, County Hall,
PRESTON PR1 0LD

SCALE	1 : 500
DATE	26/10/2021
DRAWING No.	MB/C-21-22(8)-1
DRAWN BY	TJP
	Scale with care as distortion may occur

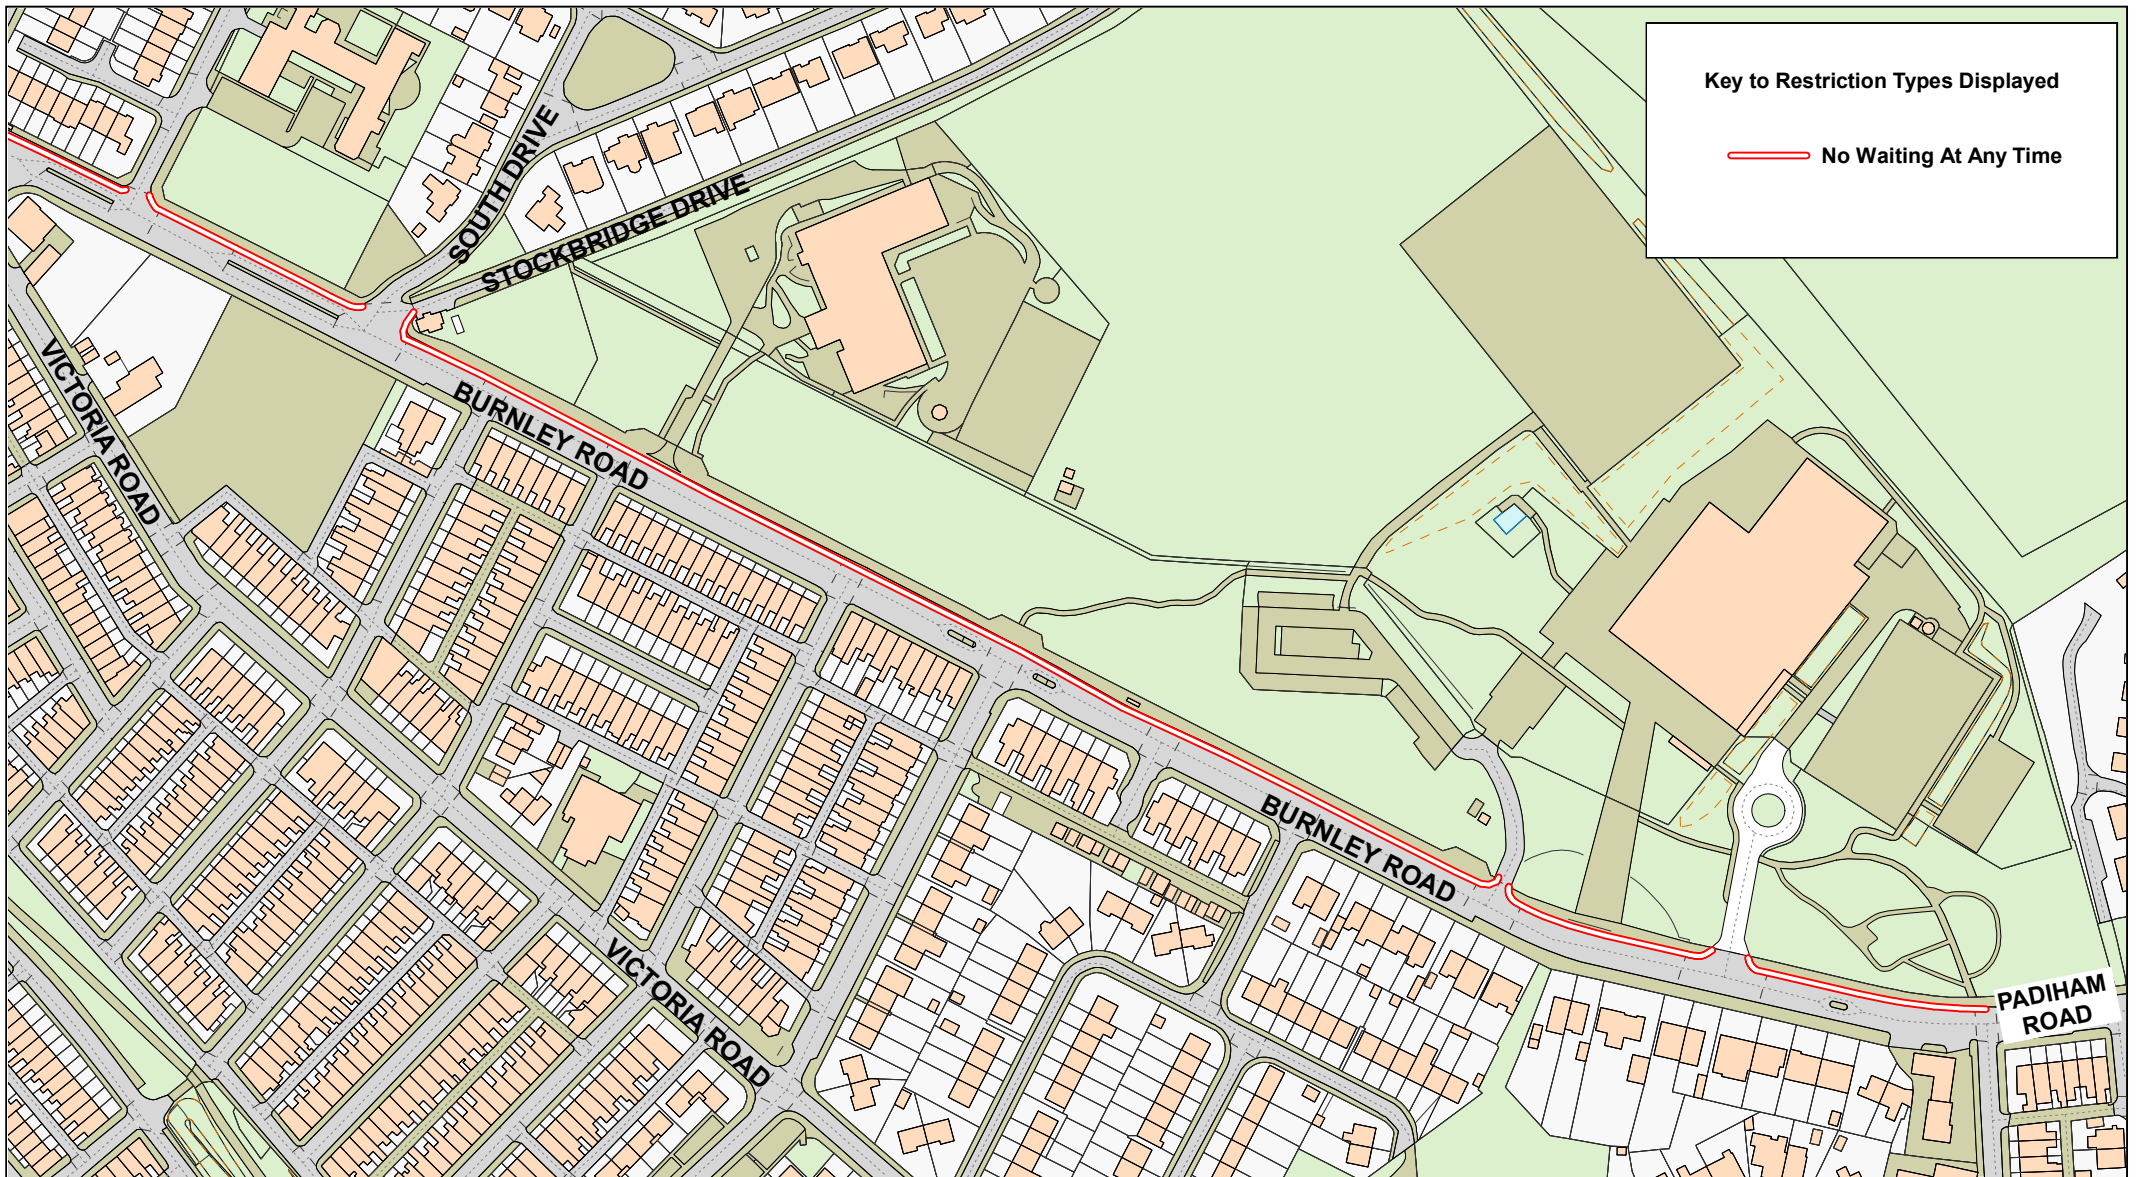

Key to Restriction Types Displayed

——— No Waiting At Any Time

Lancashire
County Council

**Burnley Road,
Padiham**

© Crown copyright. All rights reserved
Lancashire County Council
Licence No. 100019820 2021

Phil Durnell
**Director of Highways
and Transportation**

P.O. Box 100, County Hall,
PRESTON PR1 0LD

SCALE	1 : 2500
DATE	06/10/2021
DRAWING No.	MB/C-21.22(8)-2
DRAWN BY	TJP
	Scale with care as distortion may occur