


No.		Date		Amendment Details		Drawn by:		Checked by:		PROJECT		SHEET NO.			
REVISIONS										Proposed removal of existing road humps					
										Applicant				SCHEME NO.	
Highways And Environmental Management										SCALE		DATE		CLIENT NO.	
										NTS		11/11/2021			

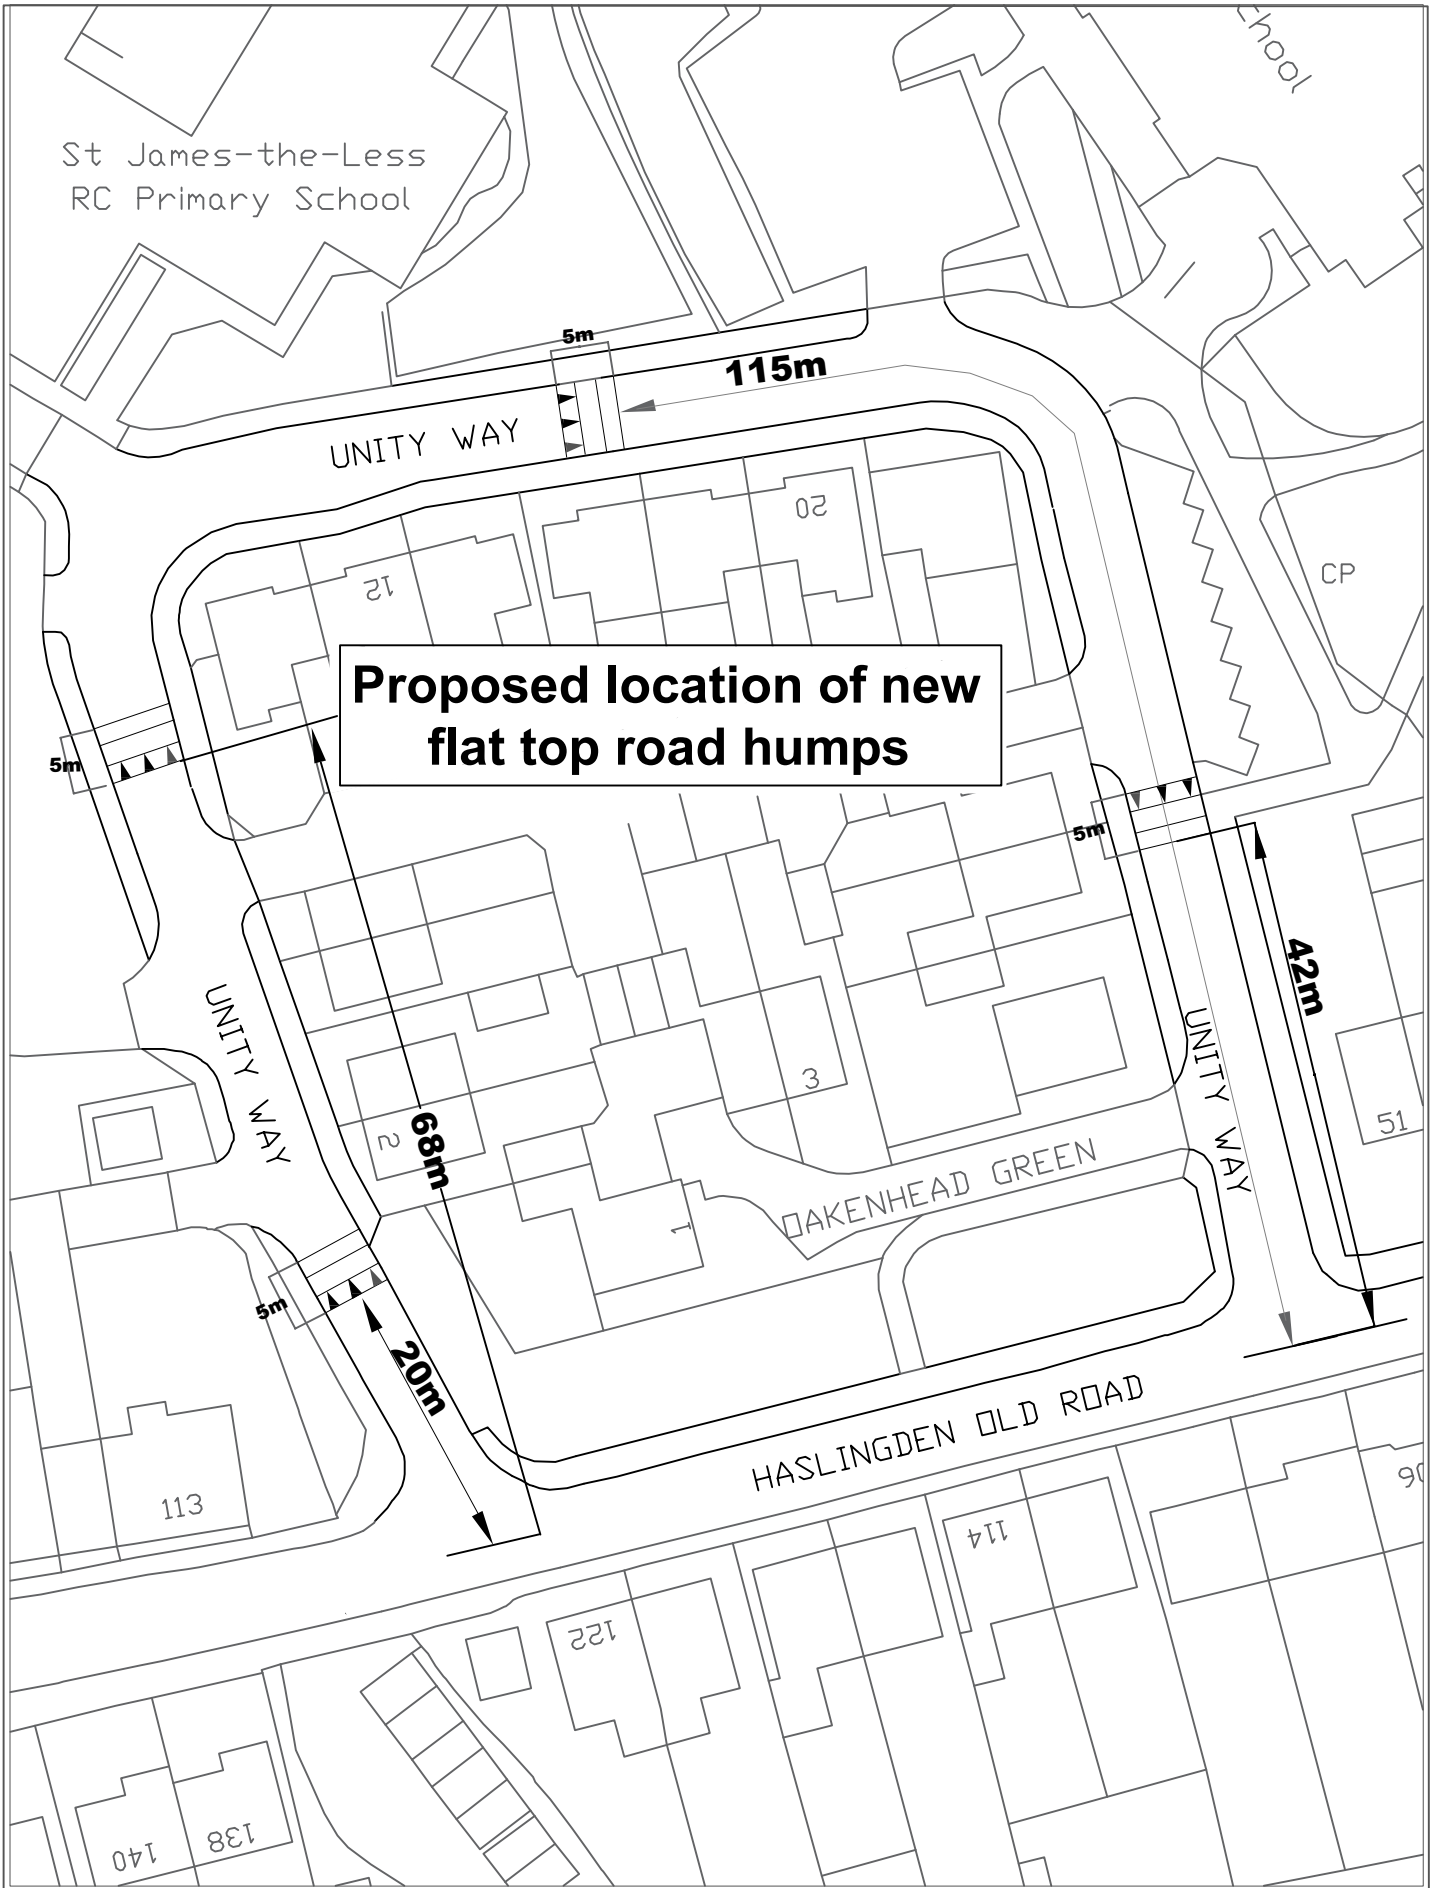

No.		Date		Amendment Details		Drawn by:		Checked by:		PROJECT		SHEET NO.		
REVISIONS										Proposed location of new flat top road humps				
										Applicant				
Highways And Environmental Management										Unity Way Rawtenstall				
										SCALE				
										DATE				
										11/11/2021				
										CLIENT NO.				