
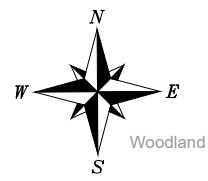


Z:\projects\3267 DD S278 Lytham Rd Warton, Lancs, CPPLC\CAD\Croft Drawings\3267-Crossing Dimension Plan Rev B.dwg

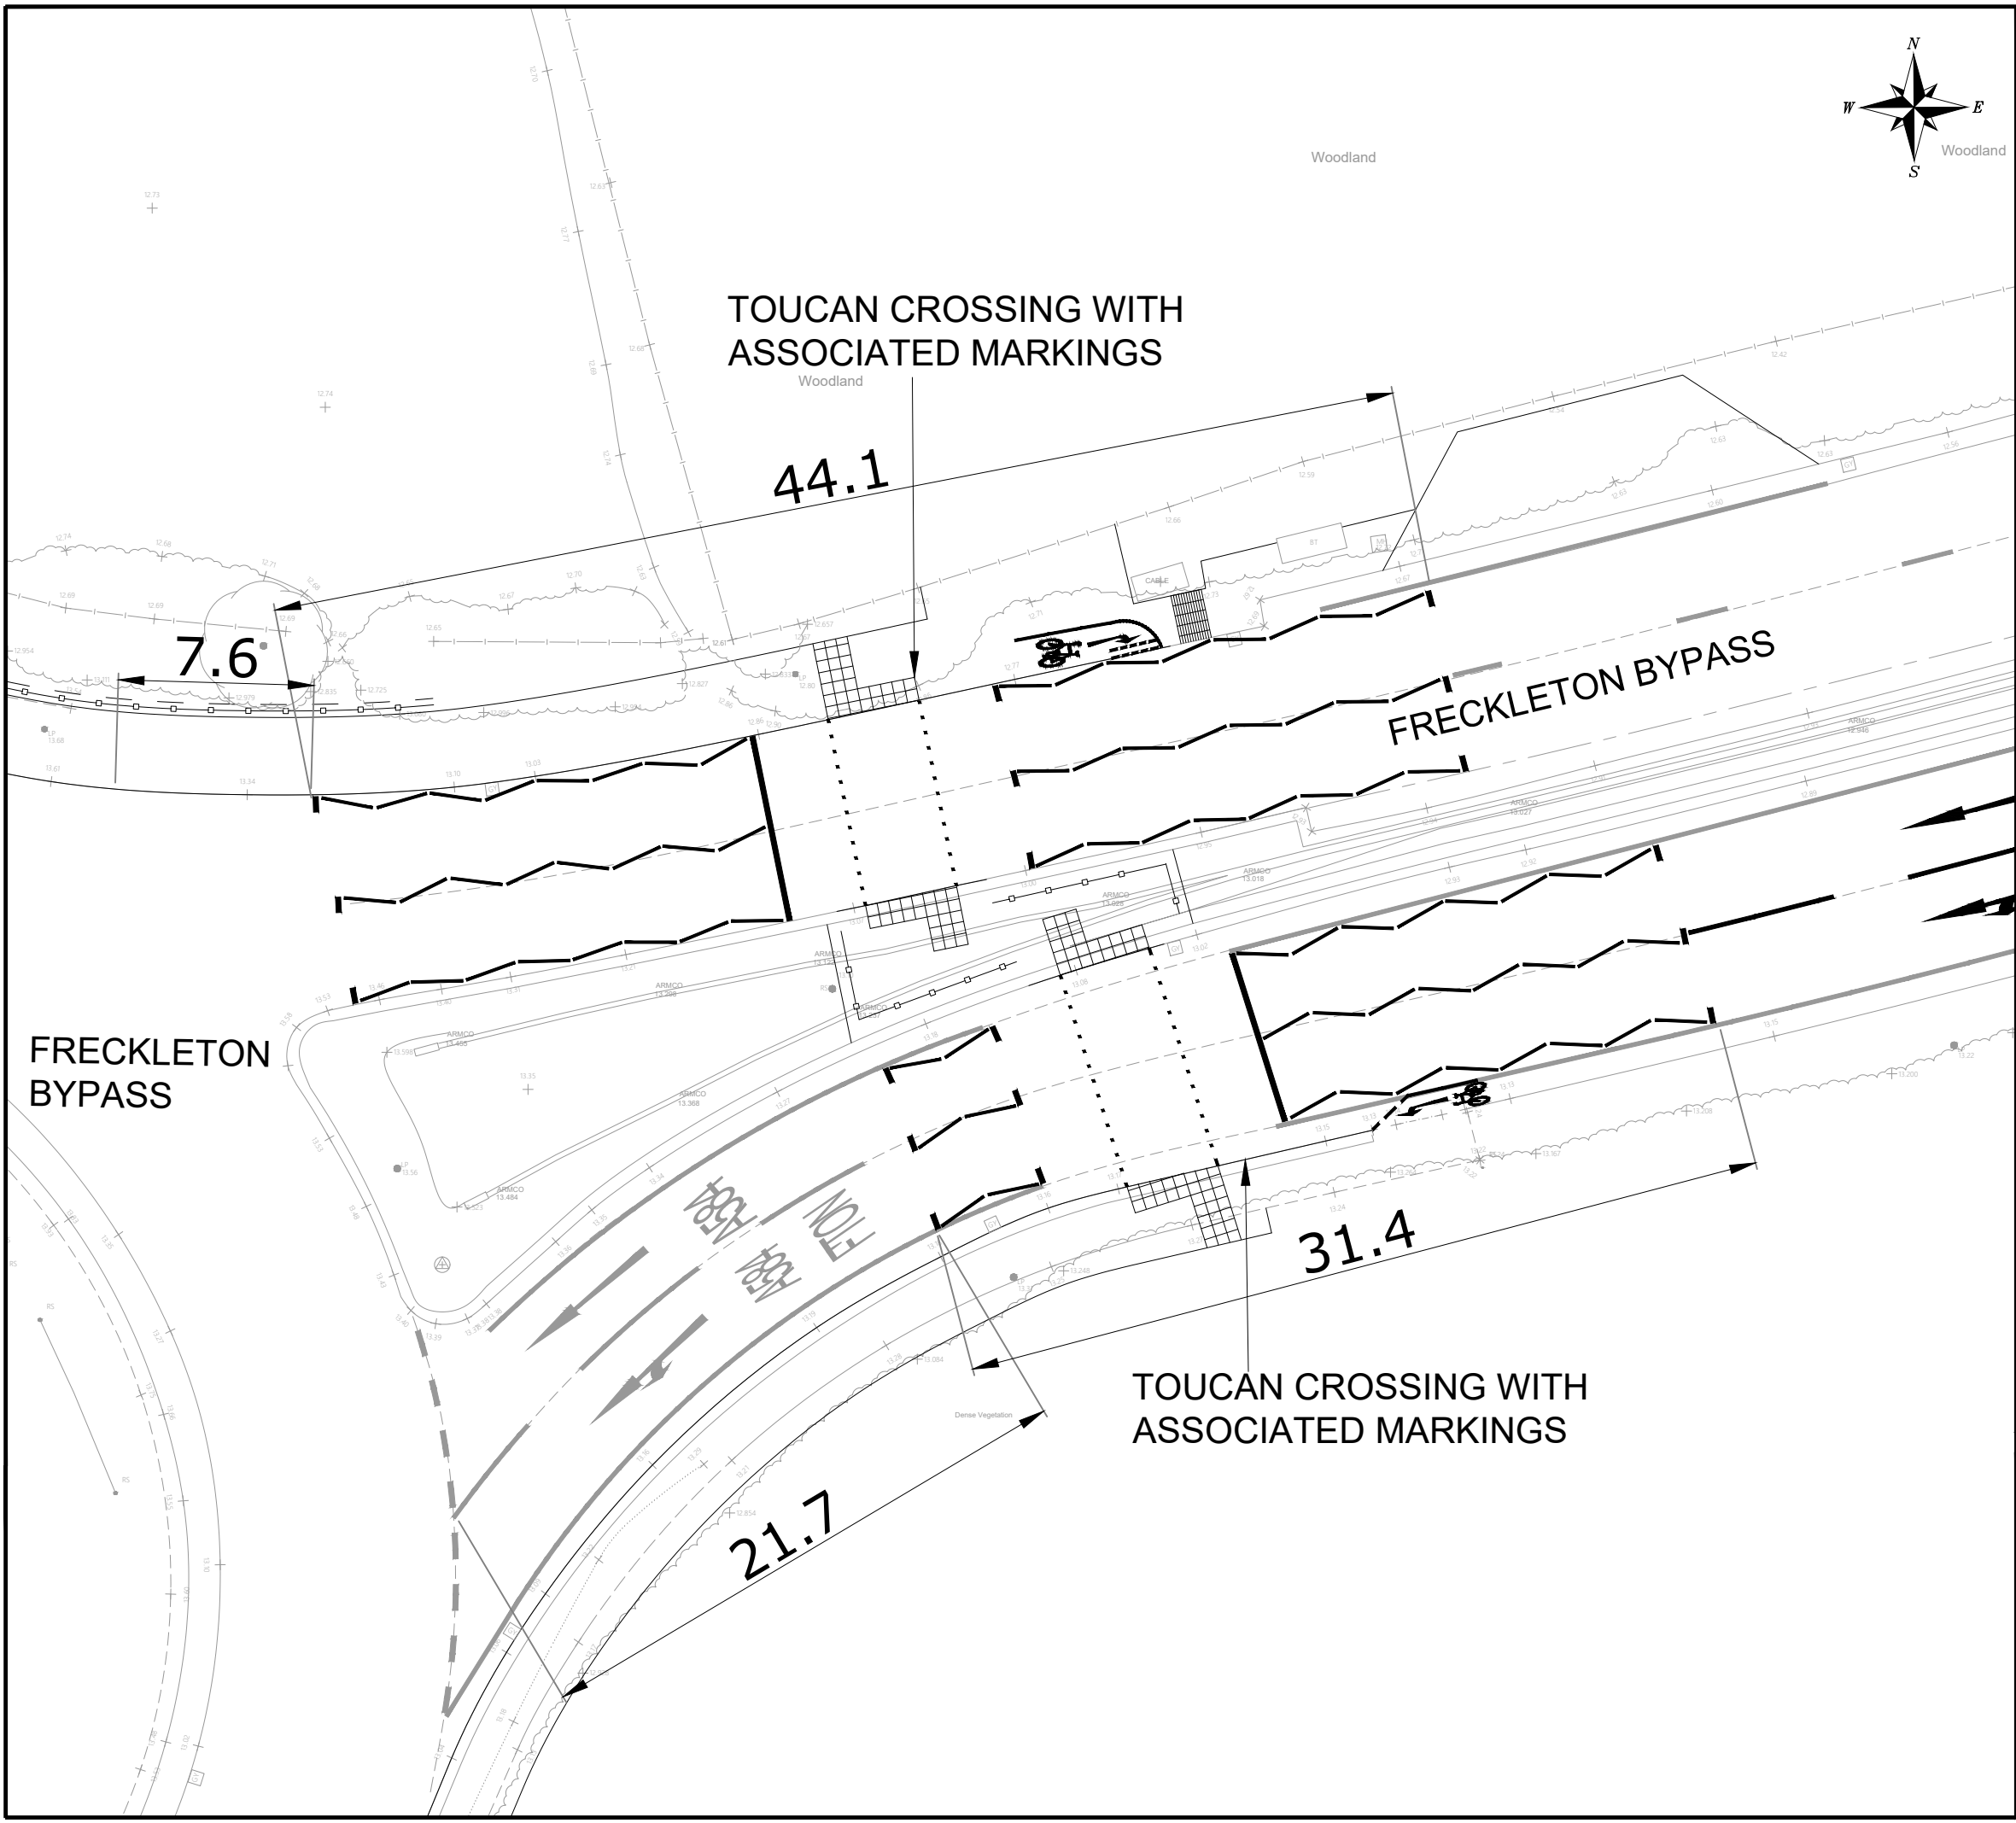

NOTES
THIS IS NOT A CONSTRUCTION DRAWING AND IS FOR INDICATIVE PURPOSES ONLY.
THE DRAWING WILL BE SUBJECT TO CHANGE FOLLOWING LOCAL AUTHORITY REVIEW AND CONFIRMATION OF PUBLIC HIGHWAY AND THIRD PARTY LAND BOUNDARIES.

B A	AMENDED TO LCC COMMENTS AMENDED TO LCC COMMENTS	LB LB	JC JC	JUN 22 MAY 22
REV	DETAILS	DRAWN	CHECKED	DATE

CLIENT:
COUNTRYSIDE PROPERTIES

PROJECT:
LYTHAM ROAD, WARTON, LANCASHIRE

DRAWING TITLE:
PROPOSED STAGGERED TOUCAN CROSSING FACILITY

SCALES:
1:250 @ A3

DRAWN:	JC	CHECKED:	MC	DATE:	APR 22
--------	----	----------	----	-------	--------

Croft Transport Planning & Design
340 Deansgate
Manchester
M3 4LY
Email: info@crofts.co.uk
Tel: 0161 837 7380
Web: www.eddisons.com/services/transport-planning

DRAWING NUMBER:	3267-TOUCAN CROSSING PLAN	REVISION:	B
-----------------	---------------------------	-----------	---

