

Key to Restriction Types Displayed

 **Bus Only Street**
(Except Pedal cycles and Taxis)

 **No Right Turn**
(Except Buses, Pedal Cycles and Taxis)




Corporation Street and Marsh Lane, Preston



© Crown copyright. All rights reserved
Lancashire County Council
Licence No. 100019820 2022
Phil Durnell
Director of Highways and Transportation
P.O. Box 100, County Hall,
PRESTON PR1 0LD

SCALE	1 : 500
DATE	28/06/2022
DRAWING No.	C-22-23(2)/1A
DRAWN BY	TJP
	Scale with care as distortion may occur

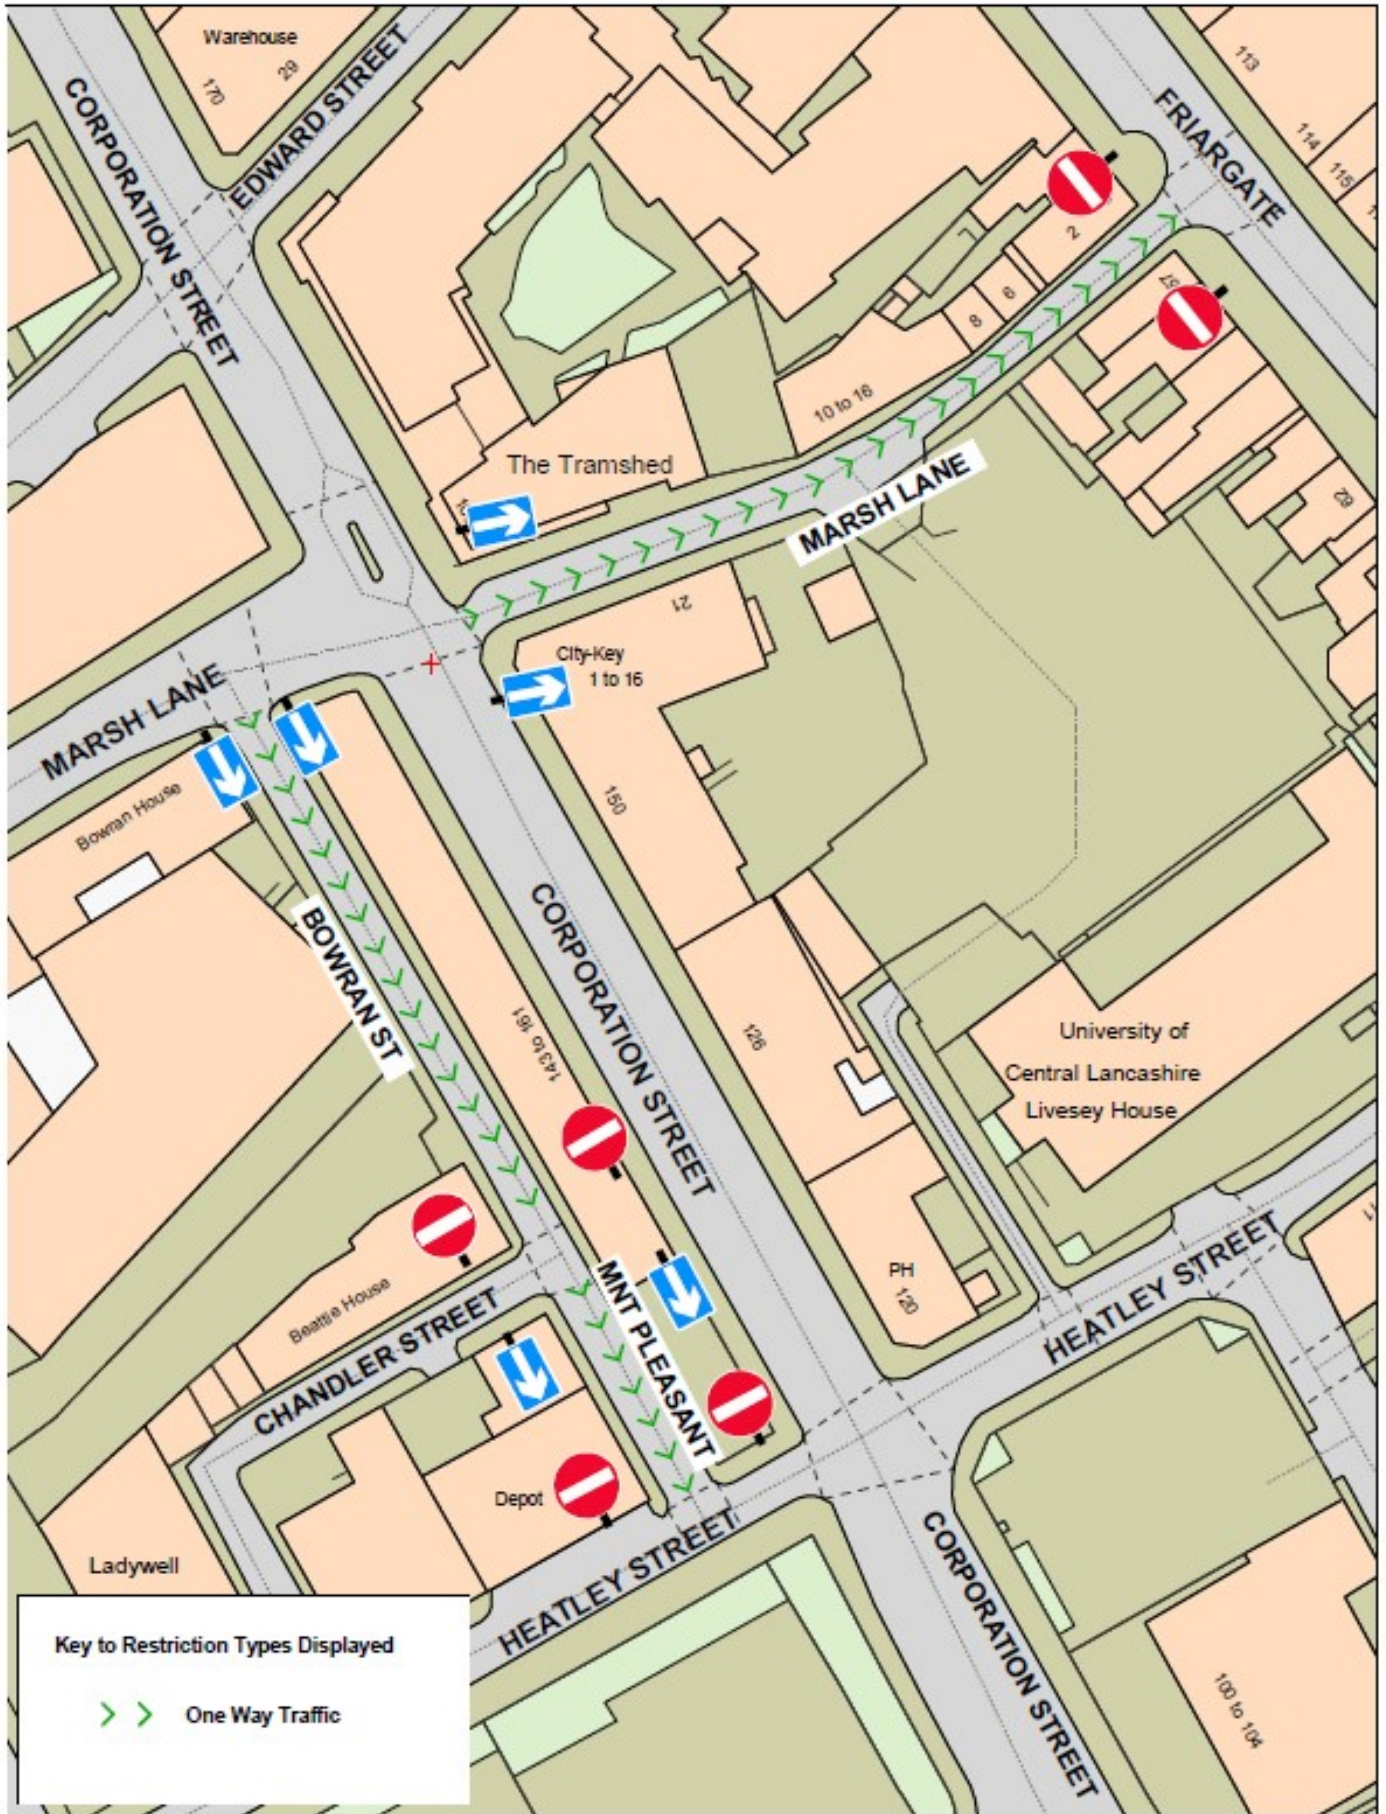

Key to Restriction Types Displayed

>> One Way Traffic




**Marsh Lane;
Bowran Street;
Mount Pleasant,
Preston**

© Crown copyright. All rights reserved
Lancashire County Council
Licence No. 100019020 2021

Phil Durnell
Director of Highways
and Transportation

P.O. Box 100, County Hall,
PRESTON PR1 0LD

SCALE	1 : 750
DATE	27/10/2021
DRAWING No.	C-22-23(2)/1B
DRAWN BY	TJP
	Scale with care as distortion may occur

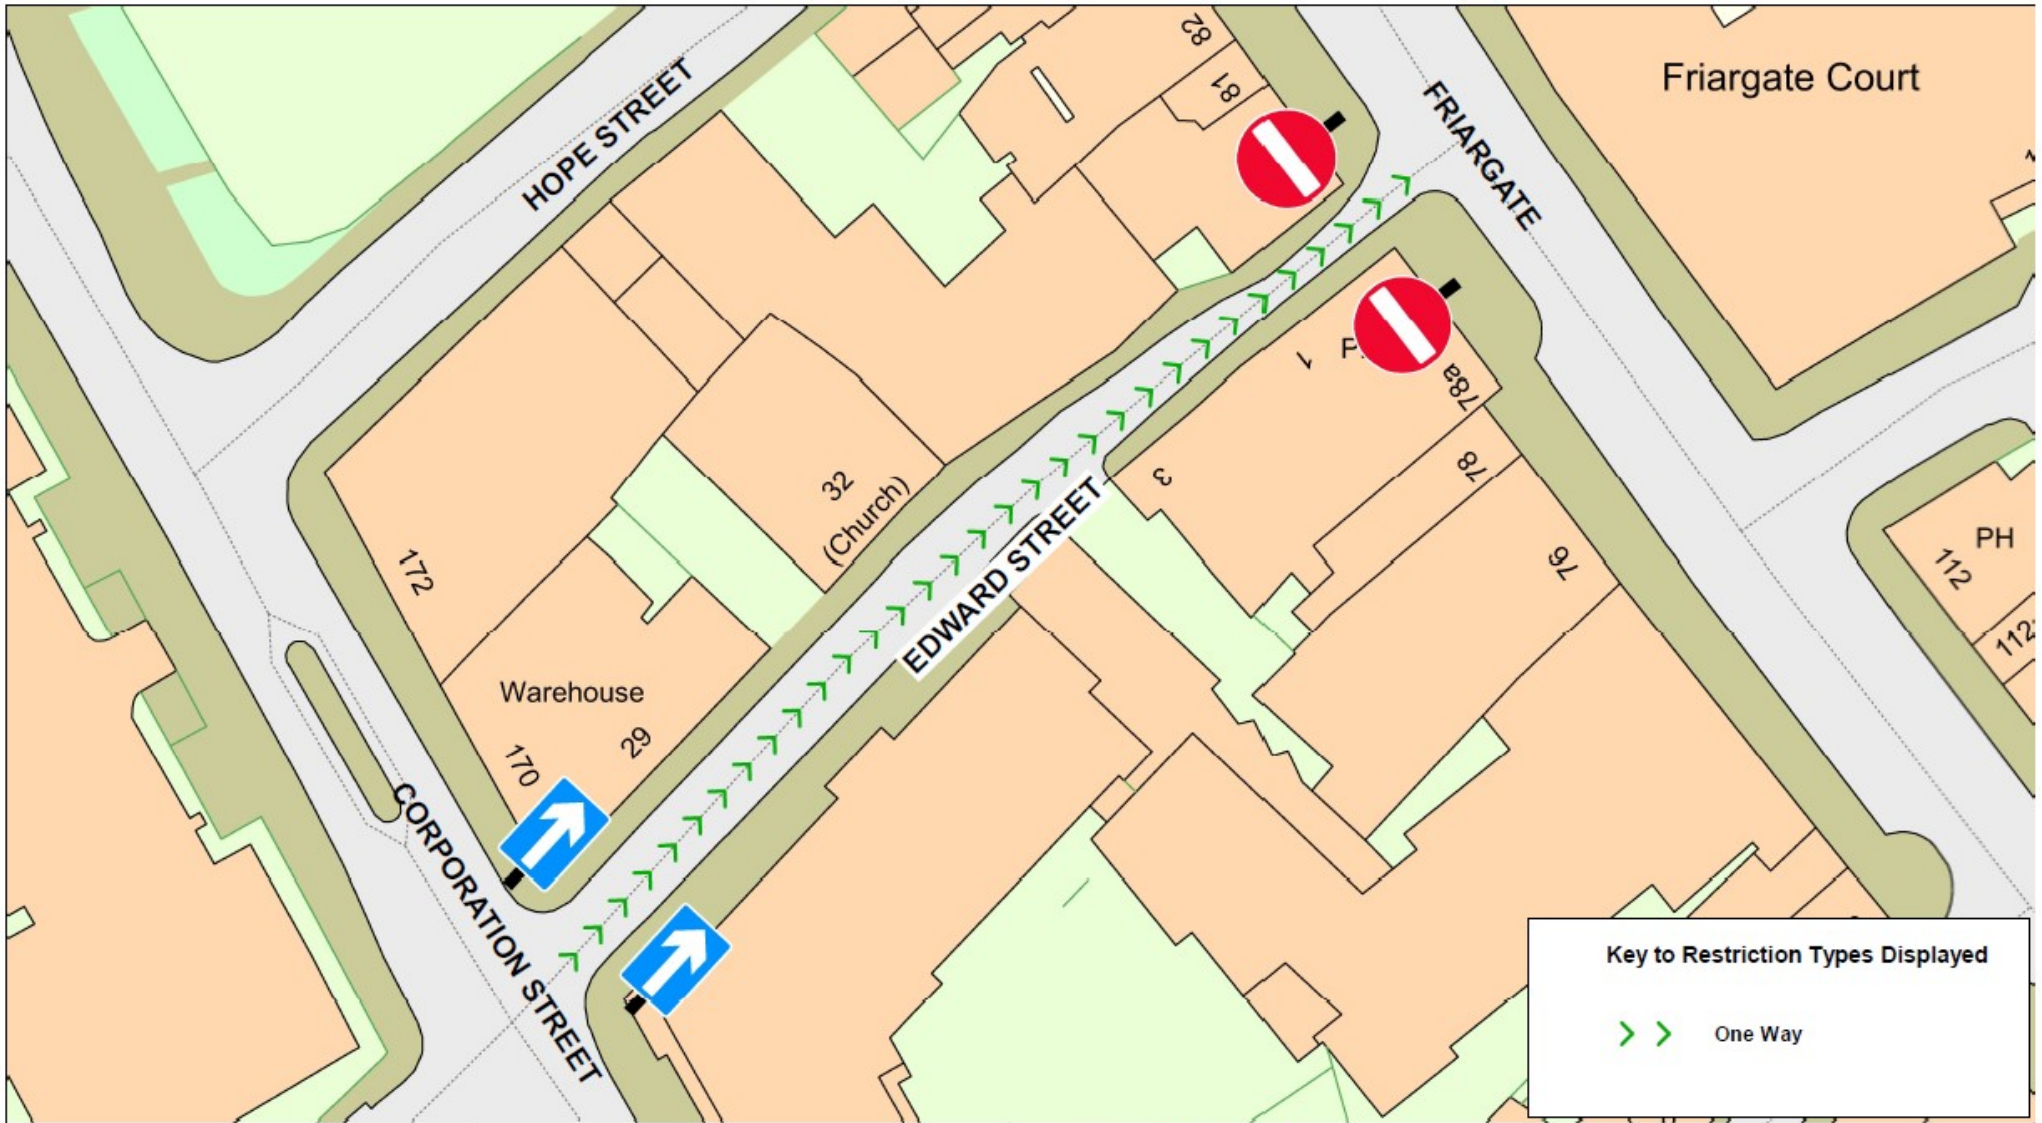

Key to Restriction Types Displayed

>> One Way

Lancashire
County Council



Edward Street, Preston




© Crown copyright. All rights reserved
Lancashire County Council
Licence No. 100019820 2022

Phil Durnell
Director of Highways
and Transportation

P.O. Box 100, County Hall,
PRESTON PR1 0LD

SCALE	1 : 500
DATE	27/04/2022
DRAWING No.	C-22-23(2)/1C
DRAWN BY	TJP
	Scale with care as distortion may occur

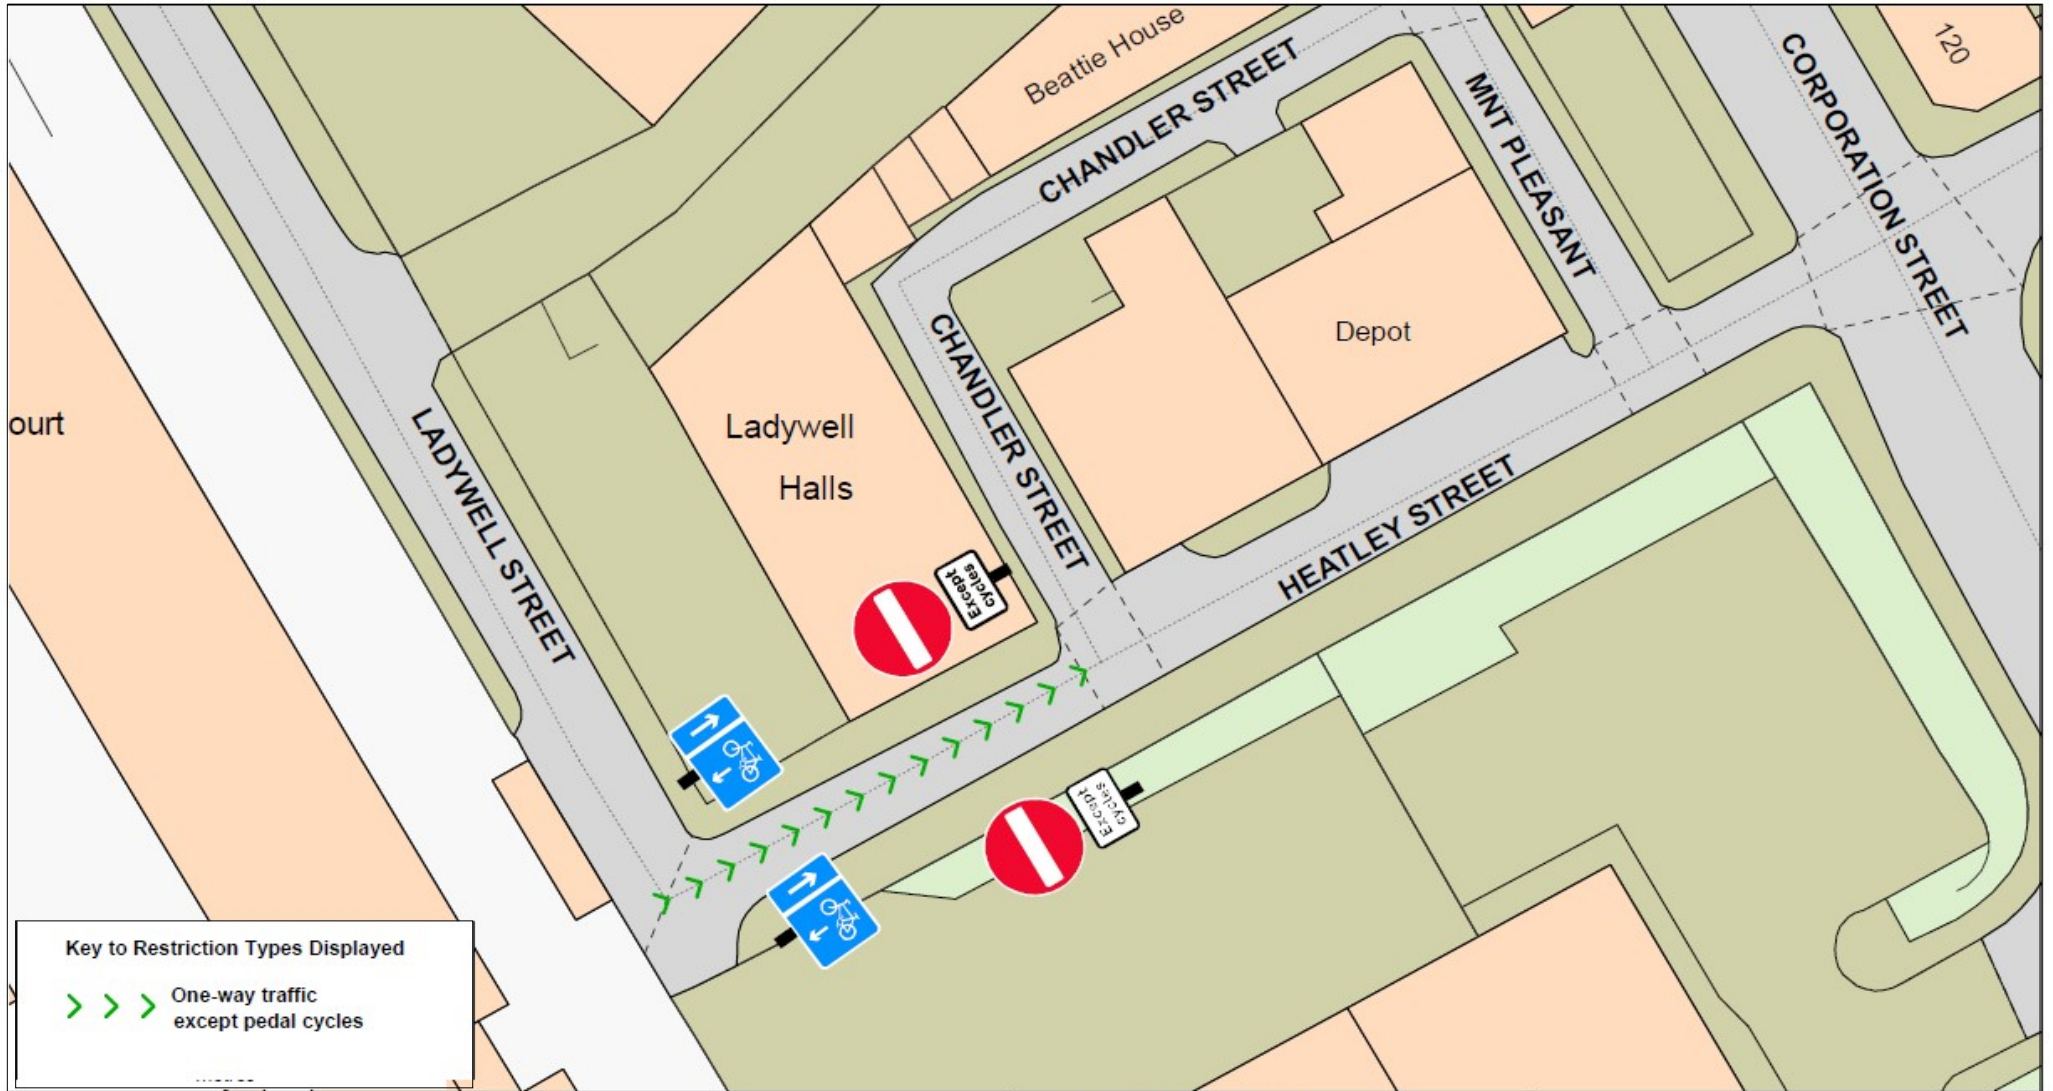

Heatley Street,
Preston



© Crown copyright. All rights reserved
Lancashire County Council
Licence No. 100019820 2021

Phil Durnell
Director of Highways
and Transportation

P.O. Box 100, County Hall,
PRESTON PR1 0LD


SCALE 1 : 500

DATE 27/10/2021

DRAWING No. C-22-23(2)/1D

DRAWN BY TJP

Scale with care as distortion
may occur

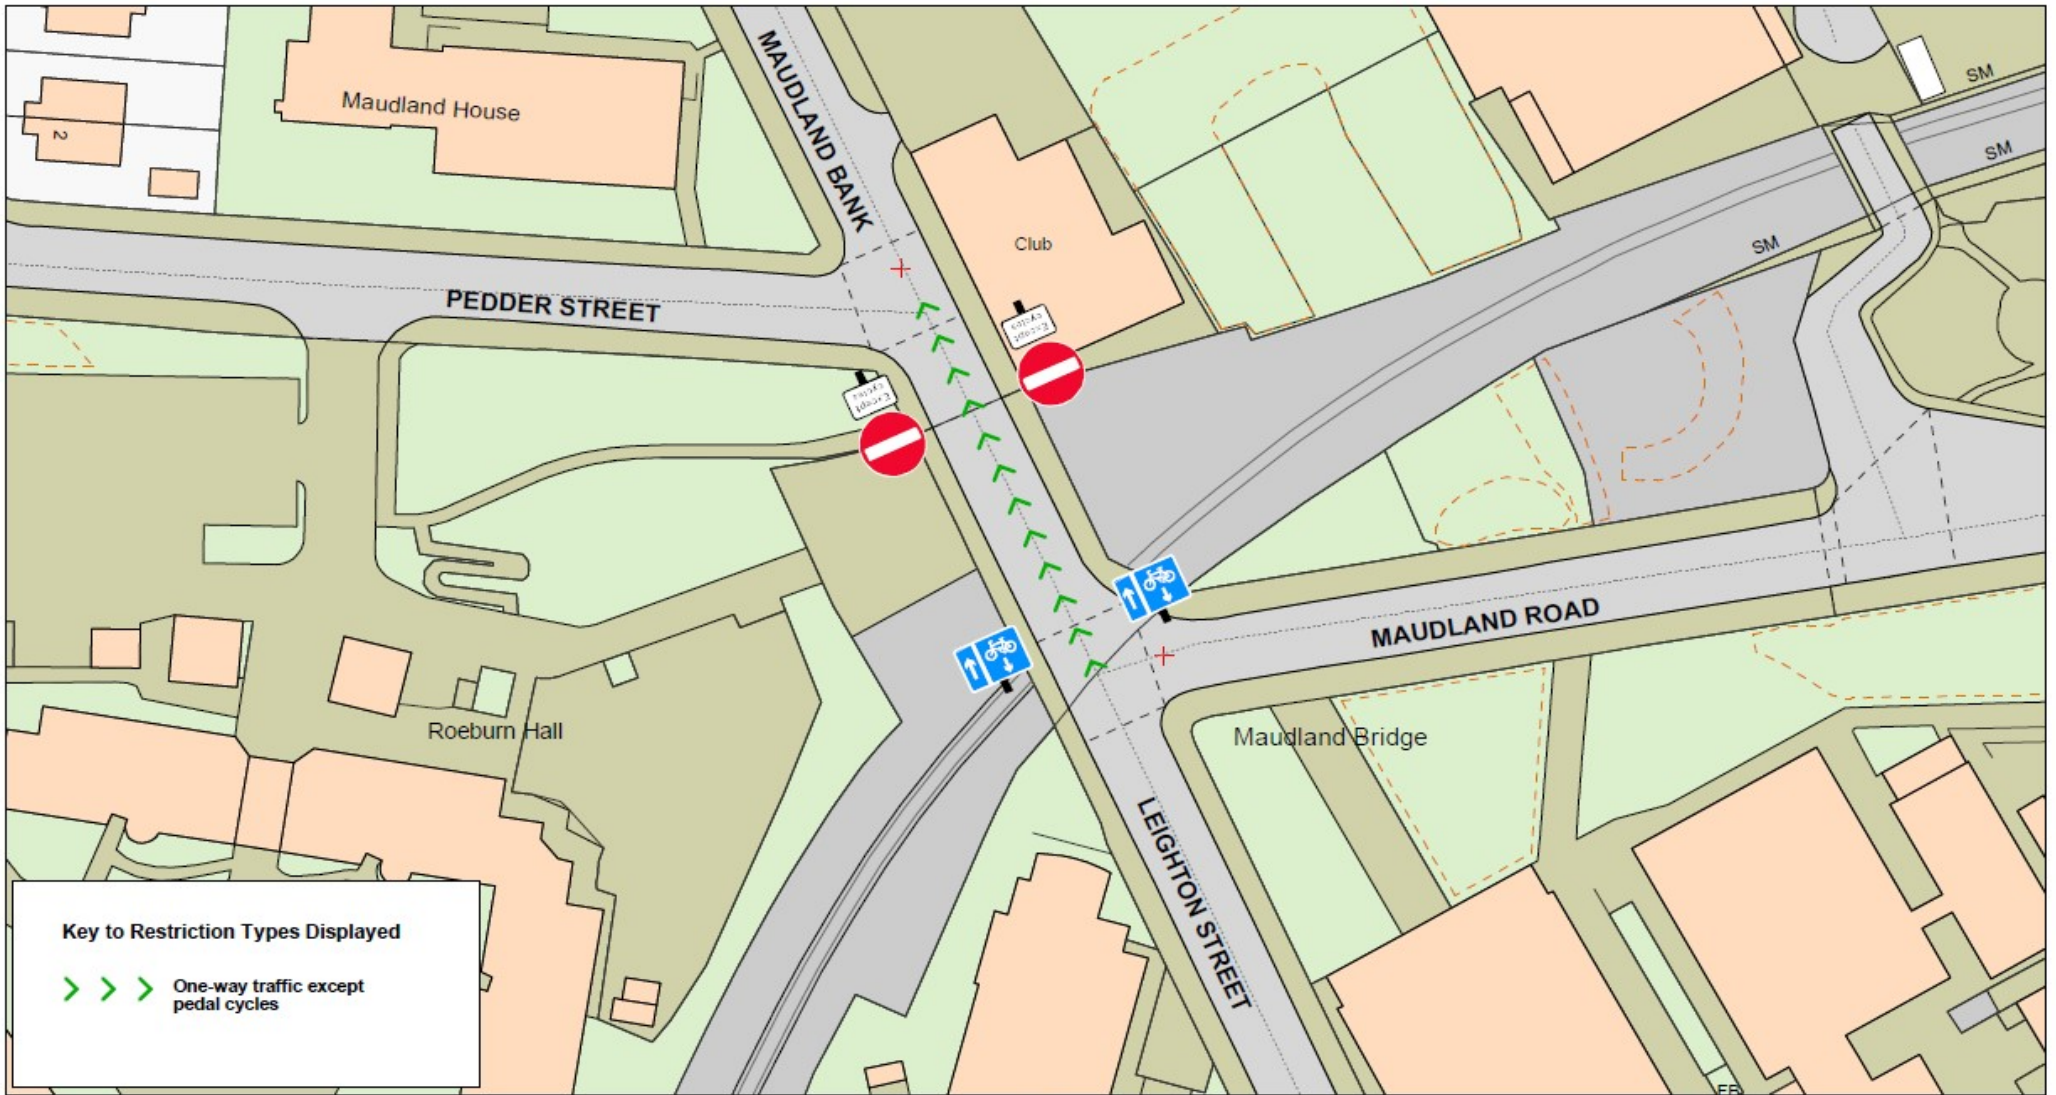

Key to Restriction Types Displayed

>>> One-way traffic except pedal cycles

Lancashire
County Council


**Maudland Bank,
Preston**

© Crown copyright. All rights reserved
Lancashire County Council
Licence No. 100019820 2022

Phil Durnell
Director of Highways
and Transportation

P.O. Box 100, County Hall,
PRESTON PR1 0LD

SCALE	1 : 750
DATE	26/05/2022
DRAWING No.	C-22-23(2)/1E
DRAWN BY	TJP
	Scale with care as distortion may occur

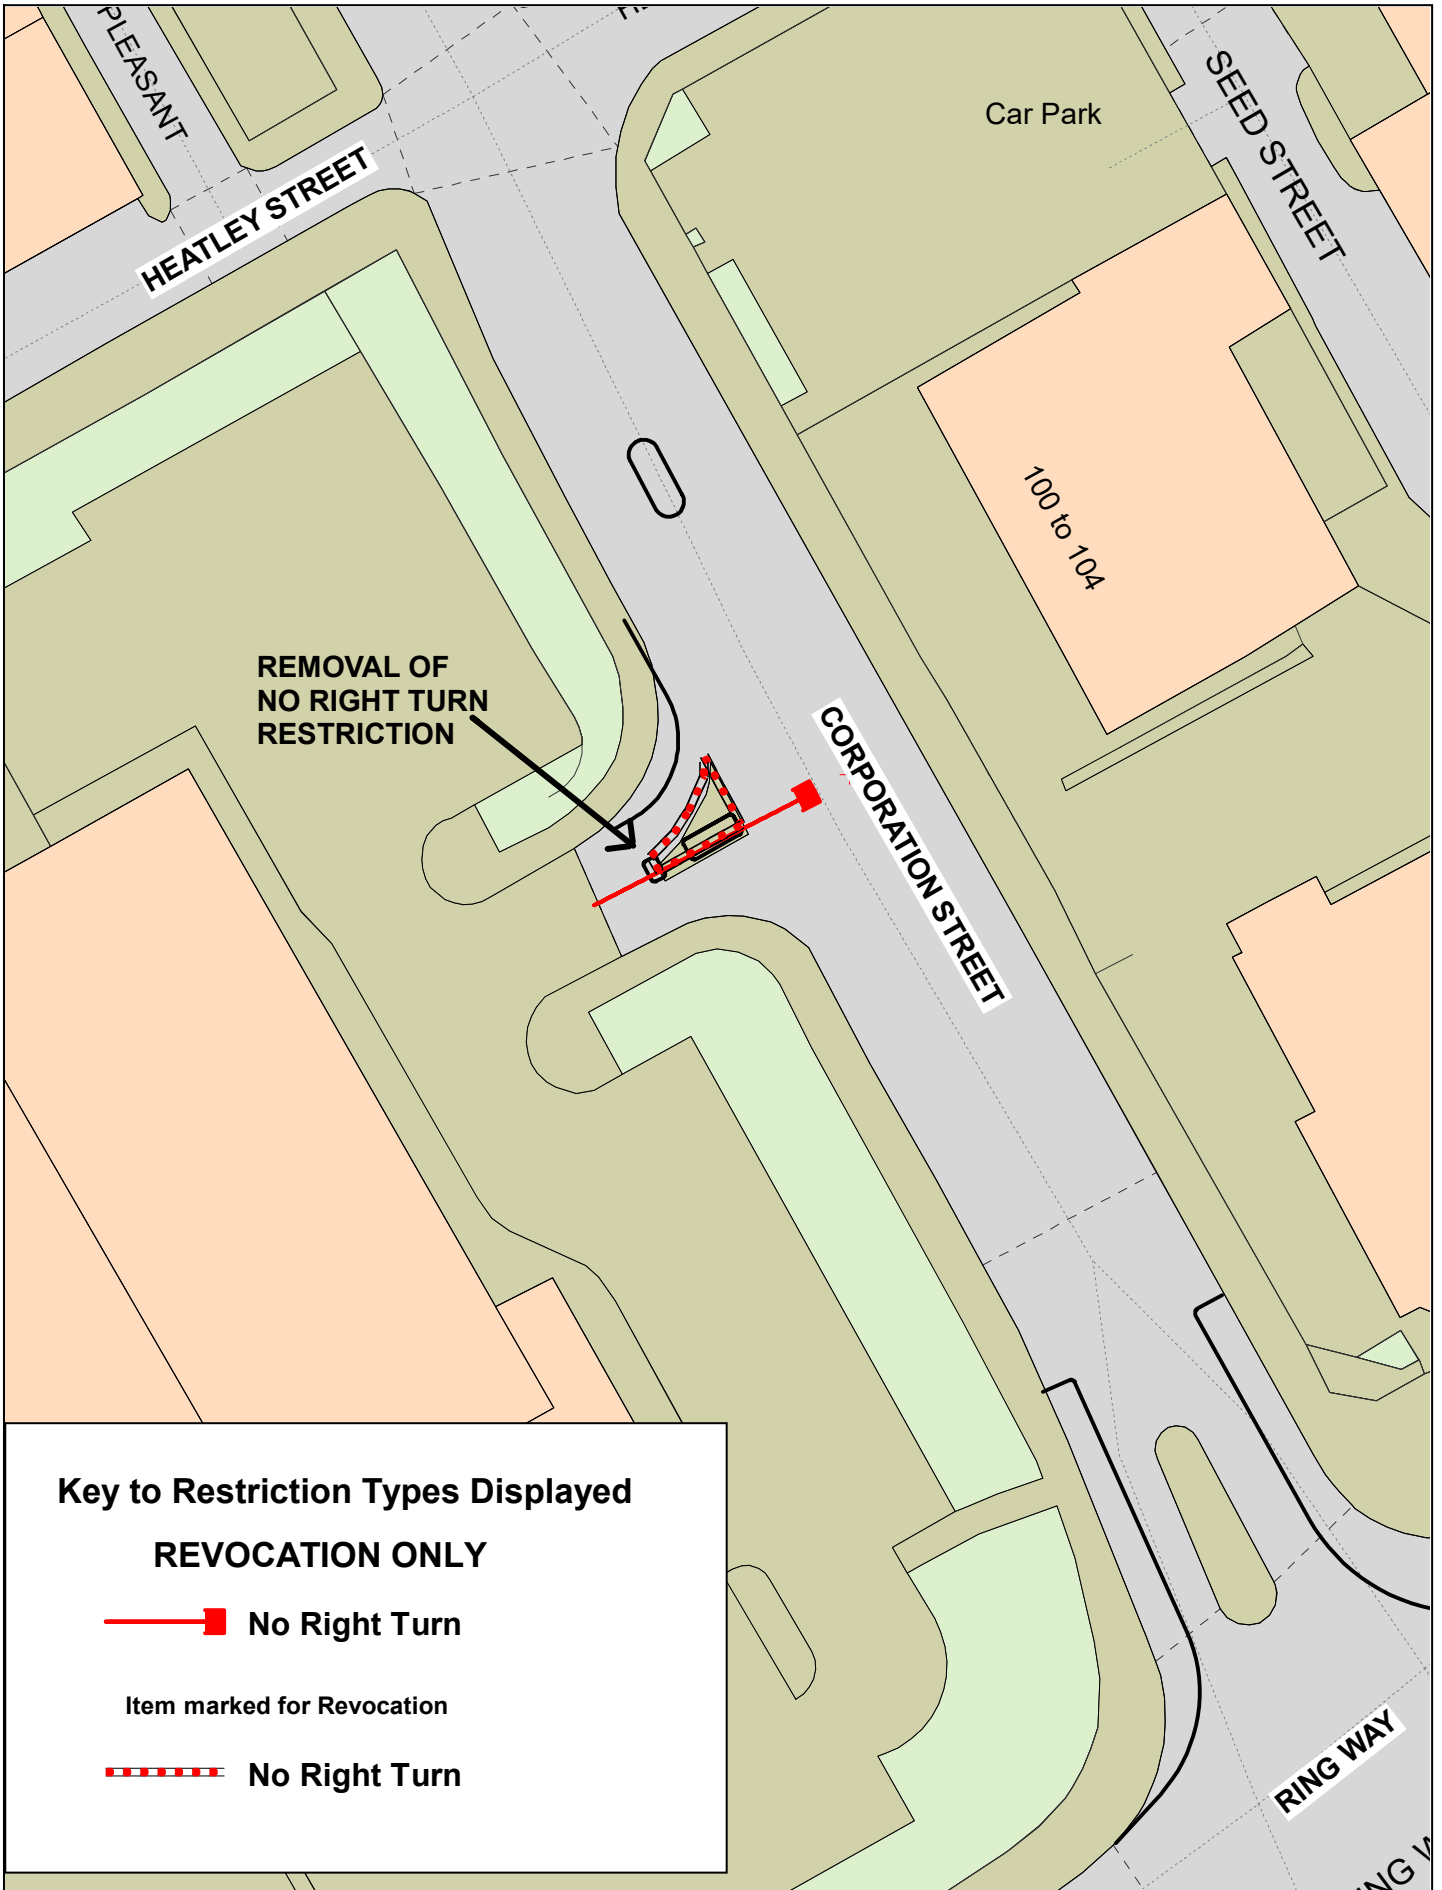

Key to Restriction Types Displayed

REVOCATION ONLY

 **No Right Turn**

Item marked for Revocation

 **No Right Turn**



REVOCATION ONLY

**Corporation Street,
Preston**



© Crown copyright. All rights reserved
Lancashire County Council
Licence No. 100019820 2022

Phil Durnell
Director of Highways
and Transportation

P.O. Box 100, County Hall,
PRESTON PR1 0LD

SCALE	1 : 500
DATE	14/06/2022
DRAWING No.	C-22-23(S)/1F
DRAWN BY	TJP
	Scale with care as distortion may occur