



Key to Restriction Types Displayed

➤ ➤ ➤ ➤ One Way




**Friargate,
Hill Street, Heatley Street
and Union Street,
Preston**



© Crown copyright. All rights reserved
Lancashire County Council
Licence No. 100019820 2022
Phil Durnell
Director of Highways and Transportation
P.O. Box 100, County Hall,
PRESTON PR1 0LD

SCALE	1 : 1000
DATE	05/10/2022
DRAWING No.	C-22-23(2)/M2B
DRAWN BY	TJP
	Scale with care as distortion may occur

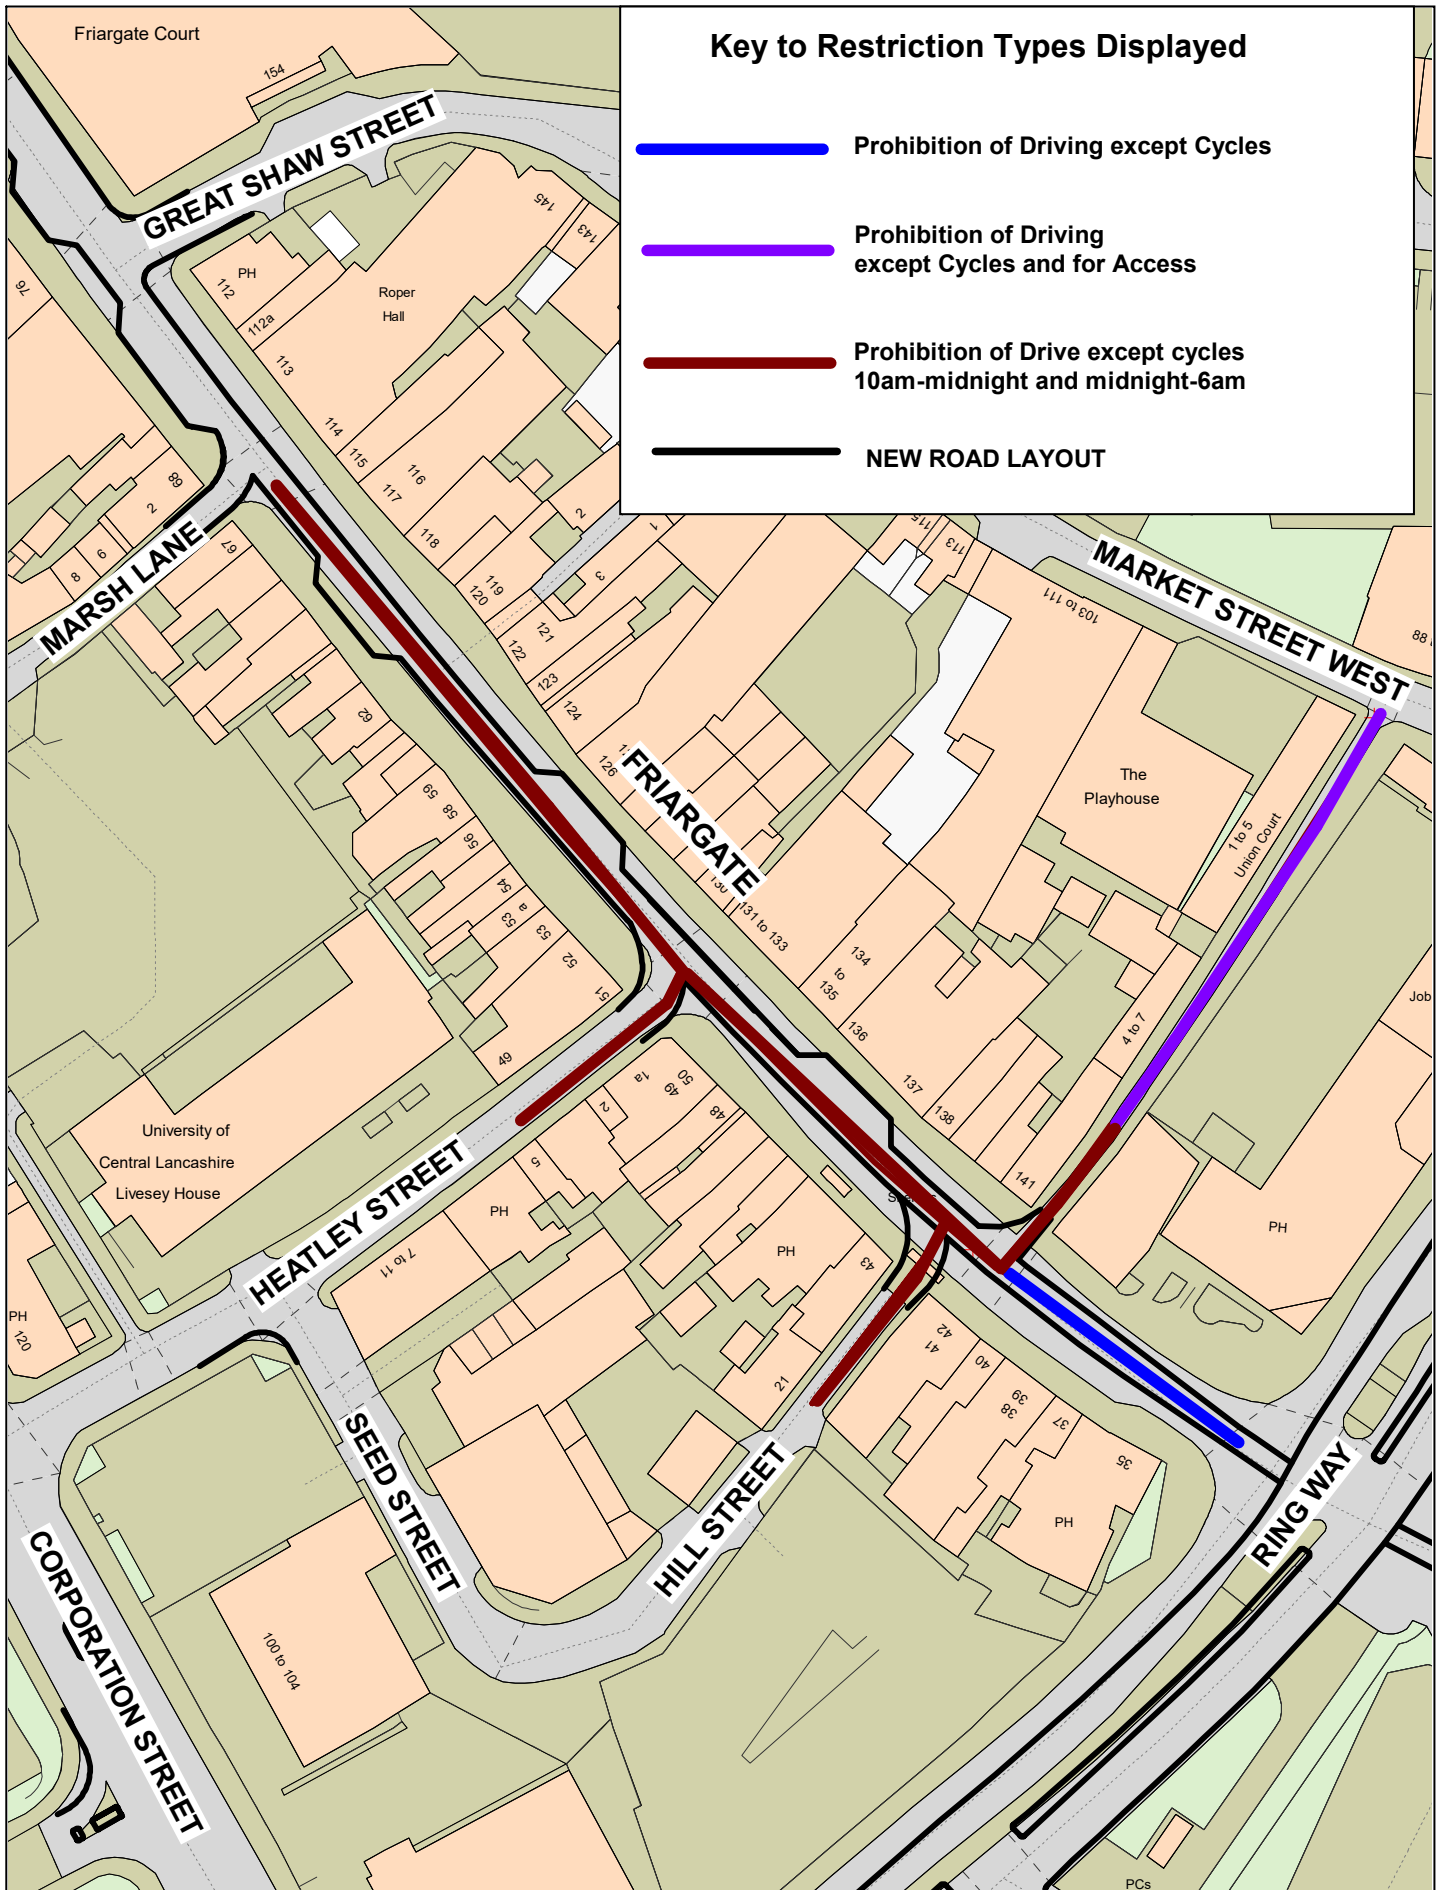


**Friargate,
Hill Street, Heatley Street
and Union Street,
Preston**



© Crown copyright. All rights reserved
Lancashire County Council
Licence No. 100019820 2022
Phil Durnell
Director of Highways
and Transportation
P.O. Box 100, County Hall,
PRESTON PR1 0LD

SCALE	1 : 1000
DATE	05/10/2022
DRAWING No.	C-21-23(2)/M2A
DRAWN BY	TJP
	Scale with care as distortion may occur

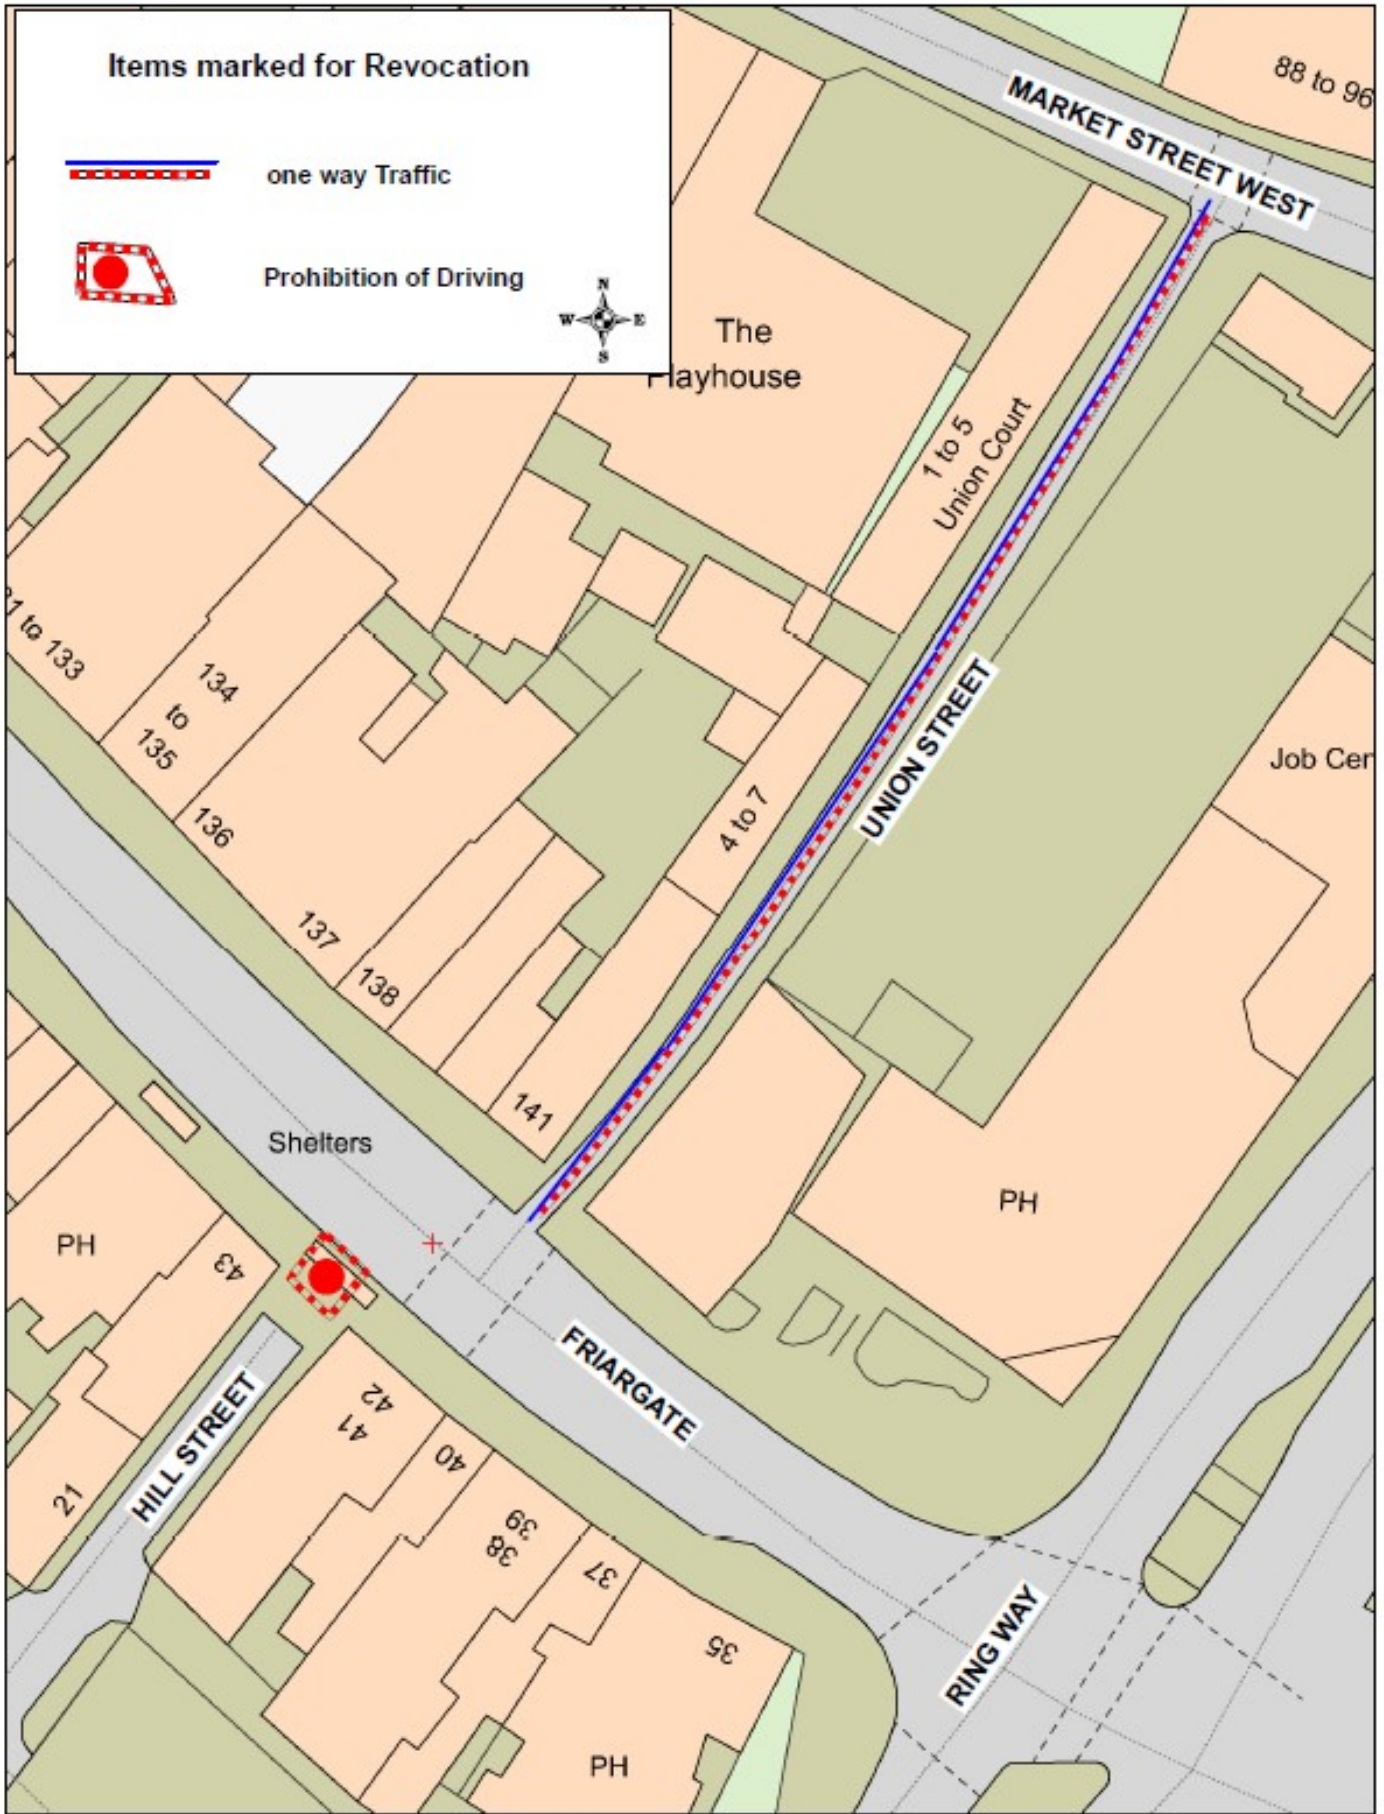

REVOCATIONS
 Union Street and Hill Street,
 Preston

© Crown copyright. All rights reserved
 Lancashire County Council
 Licence No. 100019820 2022
 Phil Durnell
 Director of Highways
 and Transportation
 P.O. Box 100, County Hall,
 PRESTON PR1 0LD

SCALE	1 : 500
DATE	30/03/2022
DRAWING No.	C-22-23(2)/M2C
DRAWN BY	TJP
	Scale with care as distortion may occur