

Key to Restriction Types Displayed

— AV1 Permit Holders Only



AV1 Permit Zone

Avenham Road; Bairstow Street;
Camden Place; Chaddock Street;
Glover Street; Regent Street;
Starkie Street and
Winckley Square (north),
Preston




© Crown copyright. All rights reserved
Lancashire County Council
Licence No. 100019820 2022

Phil Durnell
Director of Highways
and Transportation

P.O. Box 100, County Hall,
PRESTON PR1 0LD

SCALE	1 : 2000
DATE	04/08/2022
DRAWING No.	22-23(1)/RPH-AV1
DRAWN BY	TJP
	Scale with care as distortion may occur

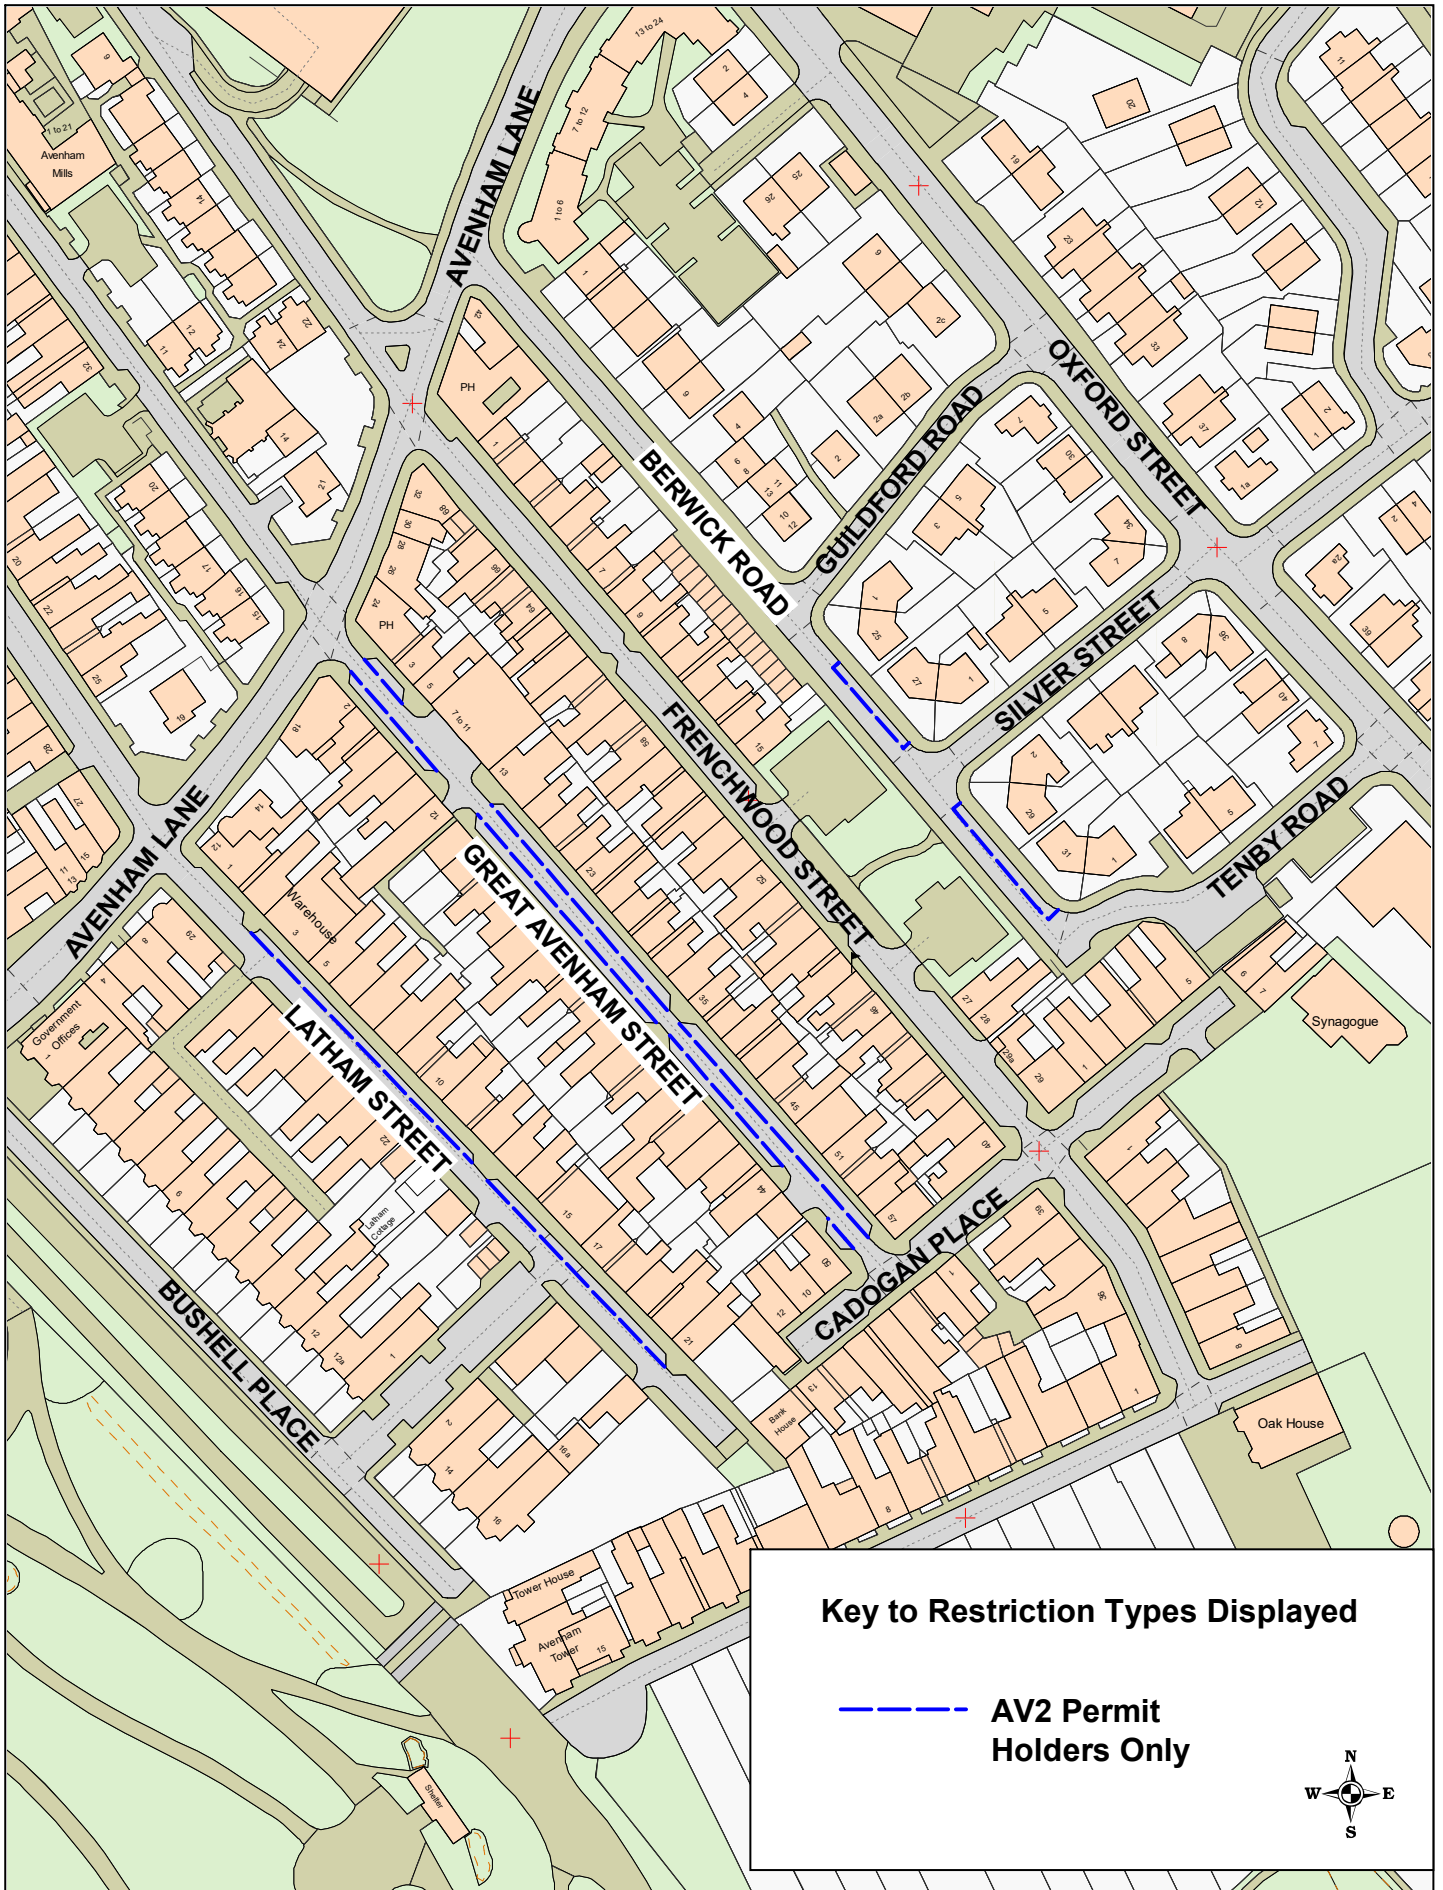

Key to Restriction Types Displayed

----- AV2 Permit Holders Only



AV2 Permit Zone
Berwick Road;
Great Avenham Street;
Latham Street,
Preston

© Crown copyright. All rights reserved
 Lancashire County Council
 Licence No. 100019820 2022


Phil Durnell
 Director of Highways
 and Transportation

P.O. Box 100, County Hall,
 PRESTON PR1 0LD

SCALE	1 : 1500
DATE	05/08/2022
DRAWING No.	22-23(1)/RPH-AV2
DRAWN BY	TJP
	Scale with care as distortion may occur

Key to Restriction Types Displayed


AV3 Permit Holders Only

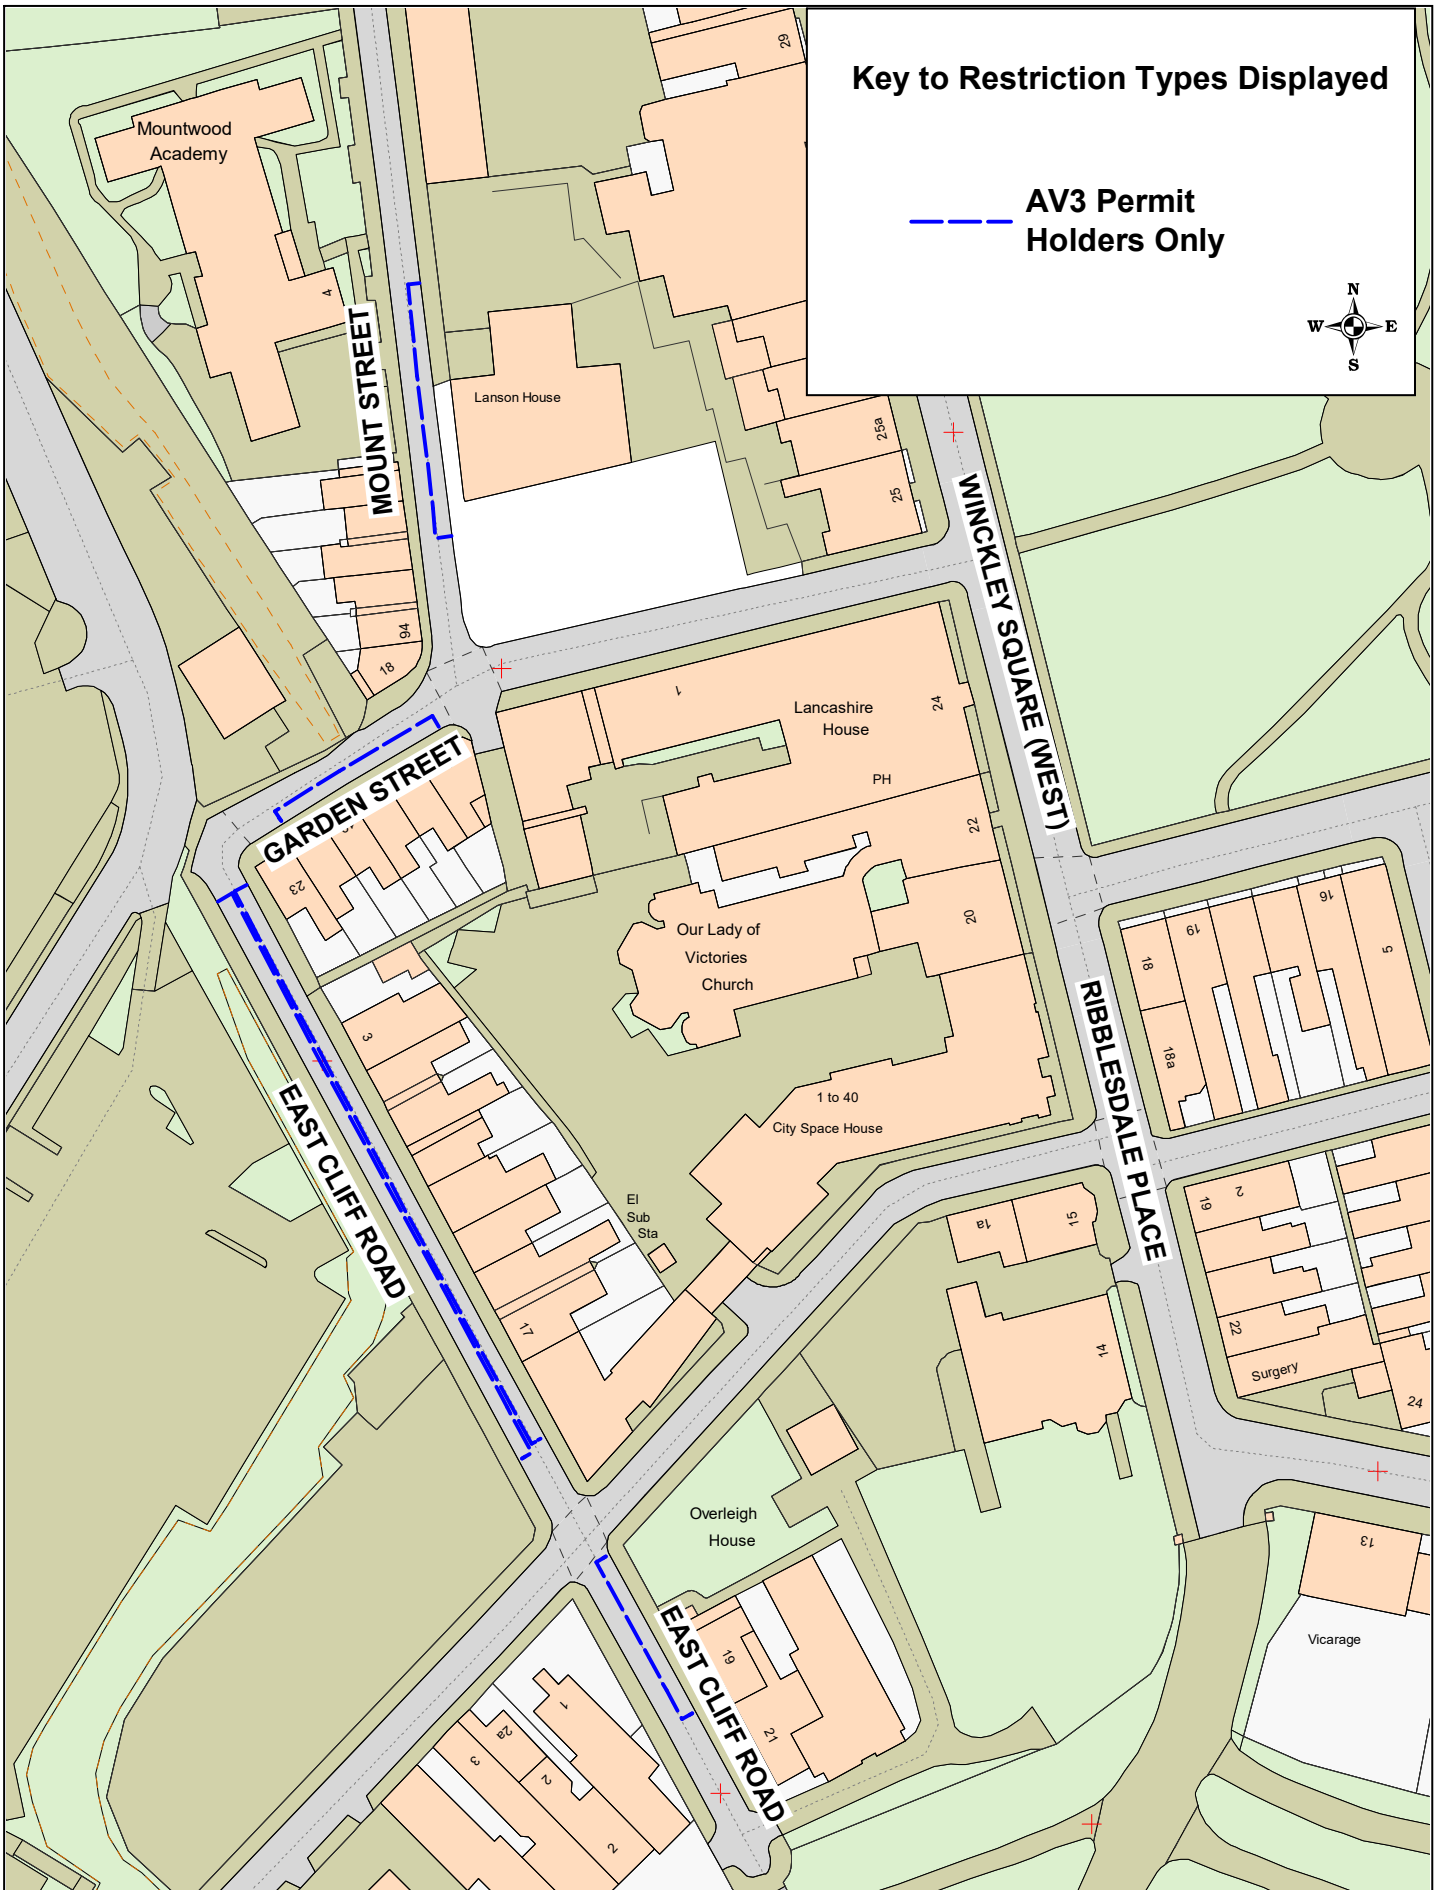

AV3 Permit Zone
 East Cliff Road;
 Garden Street;
 Mount Street,
 Preston

© Crown copyright. All rights reserved
 Lancashire County Council
 Licence No. 100019820 2022
Phil Durnell
 Director of Highways
 and Transportation
 P.O. Box 100, County Hall,
 PRESTON PR1 0LD

SCALE	1 : 1000
DATE	26/08/2022
DRAWING No.	22-23(1)/RPH-AV3
DRAWN BY	TJP
	Scale with care as distortion may occur

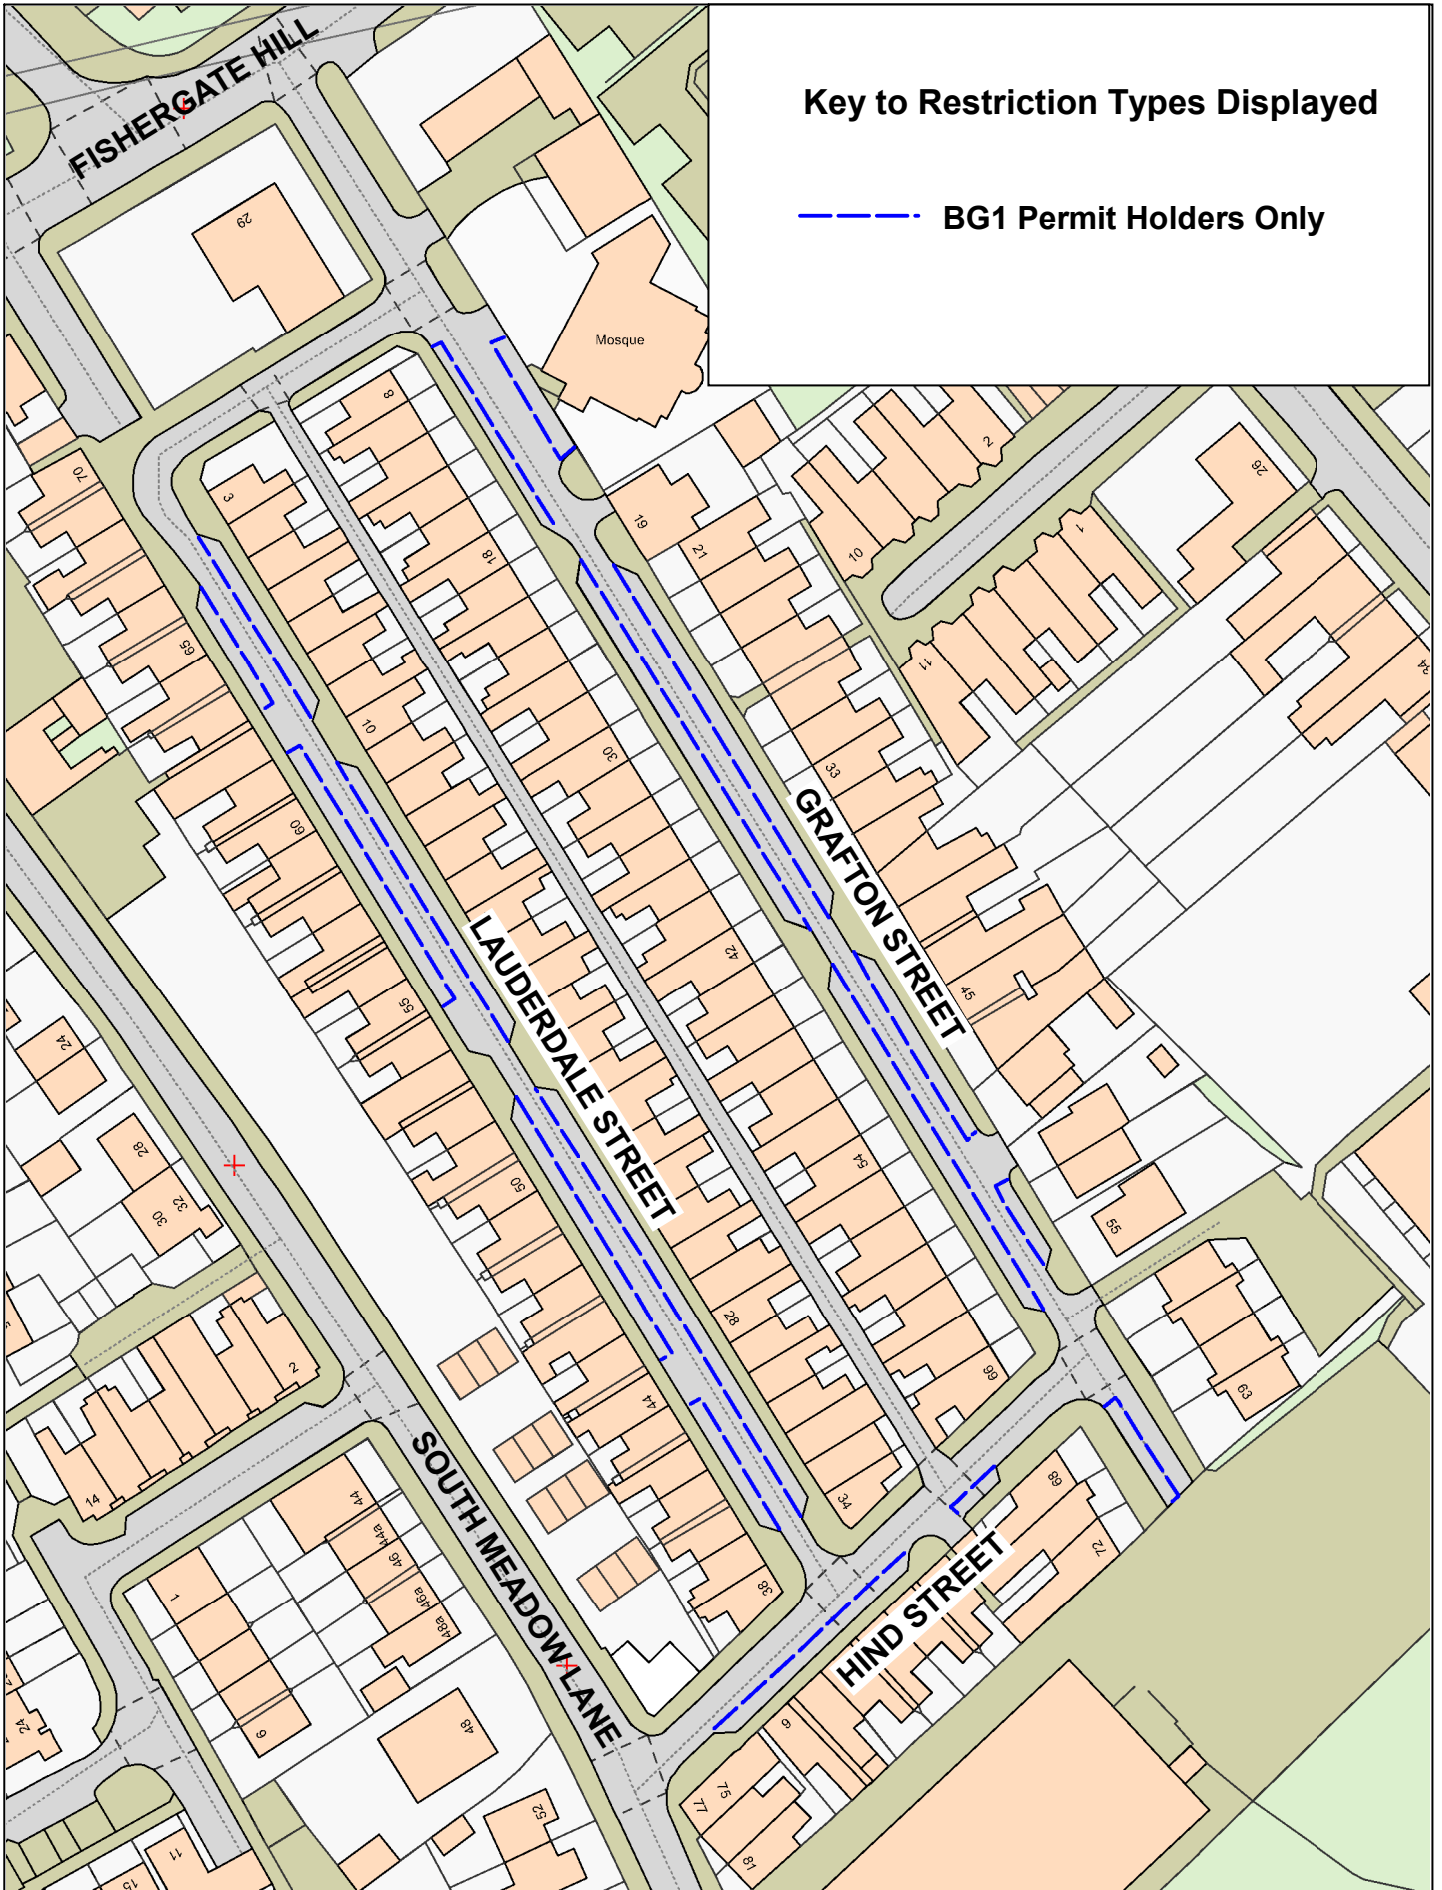


BG1 Permit Zone
Grafton Street
Hind Stret
Lauderdale Street,
Preston



© Crown copyright. All rights reserved
Lancashire County Council
Licence No. 100019820 2022
Phil Durnell
Director of Highways
and Transportation
P.O. Box 100, County Hall,
PRESTON PR1 0LD

SCALE	1 : 1000
DATE	25/11/2022
DRAWING No.	22-23(1)/RPH-BG1A
DRAWN BY	TJP
	Scale with care as distortion may occur

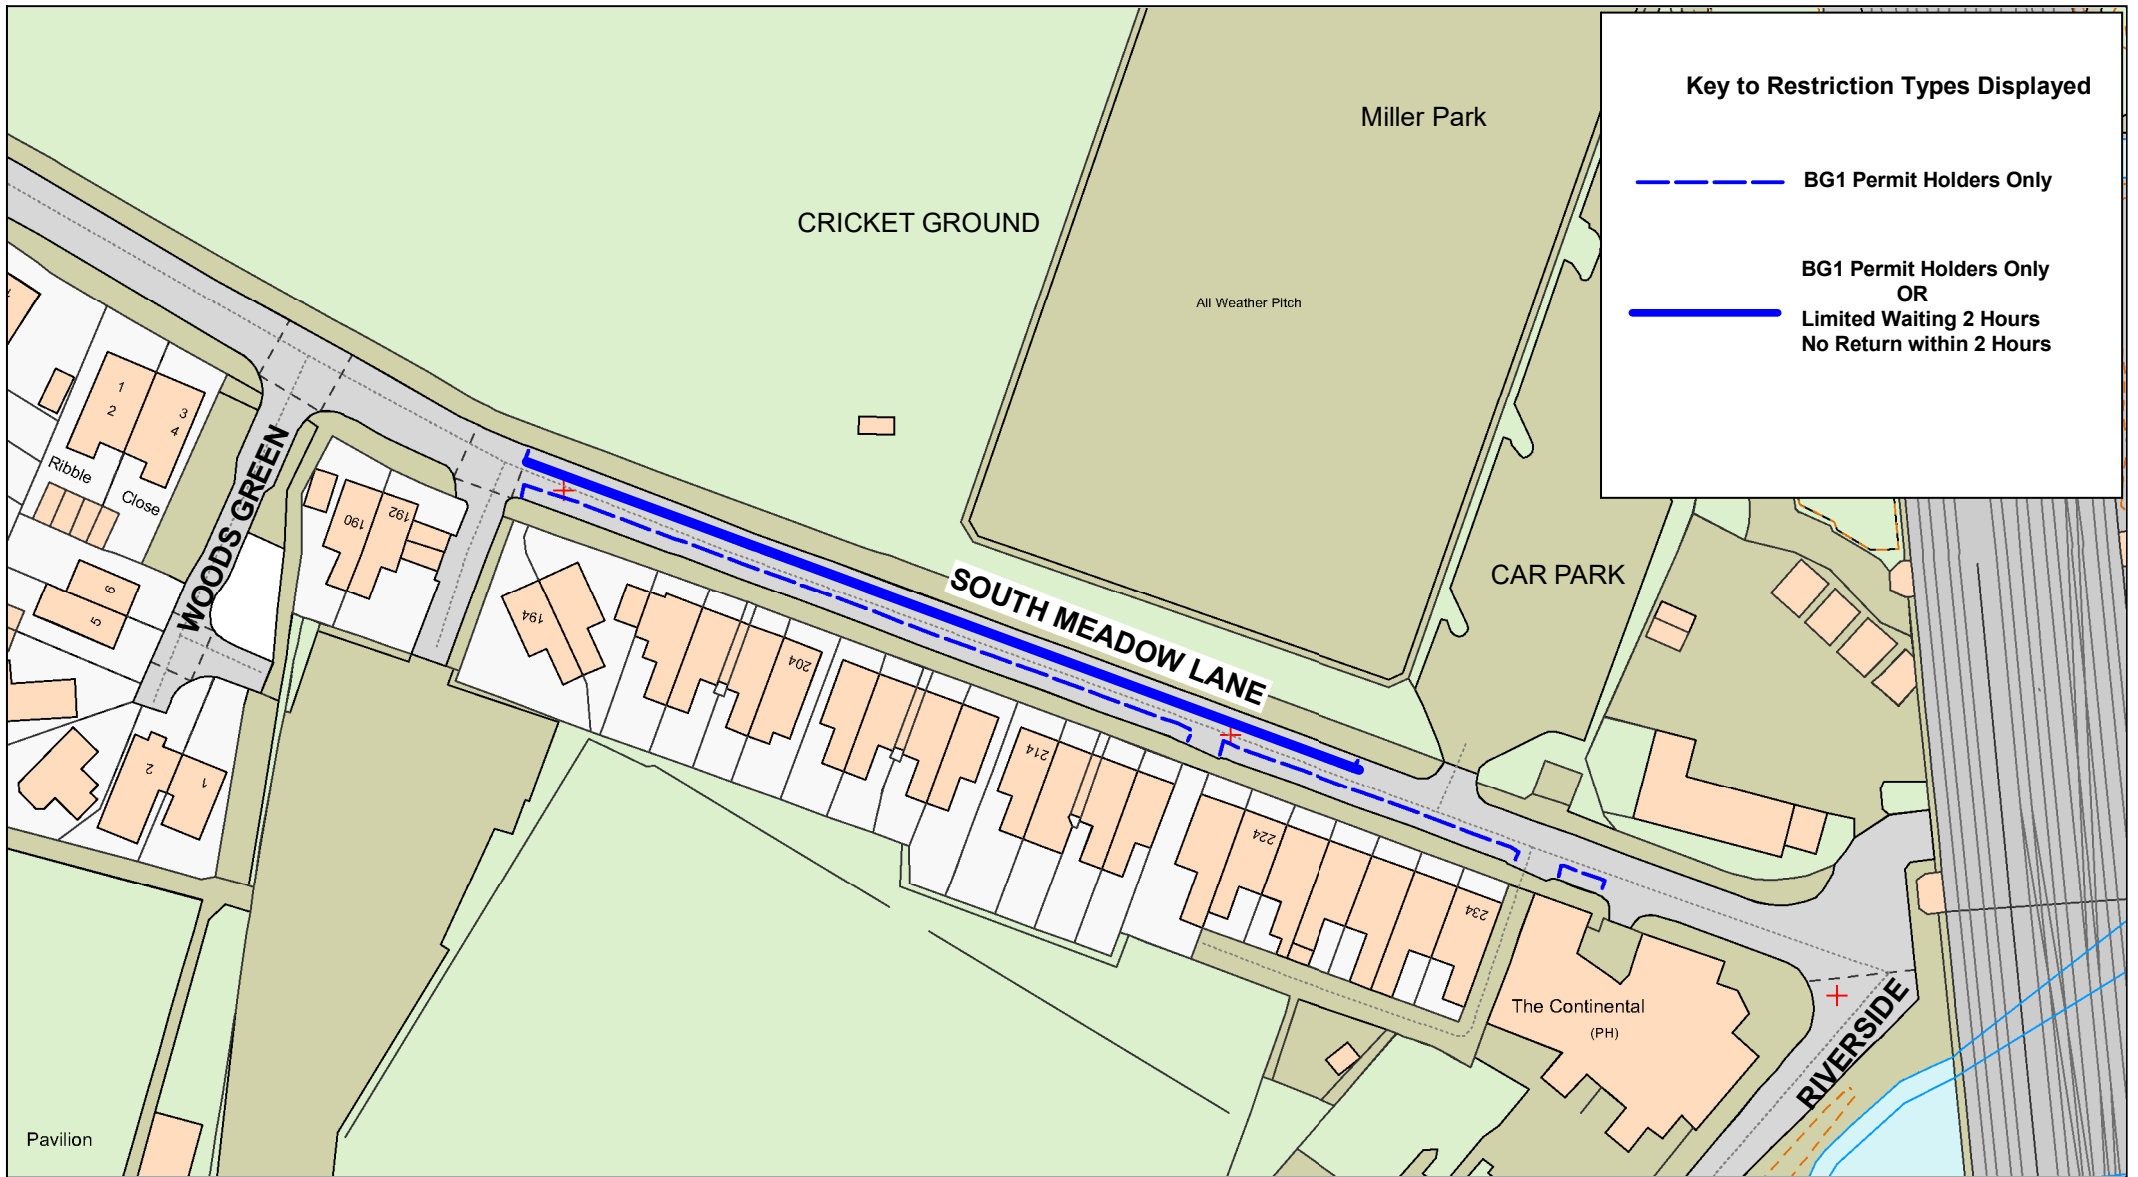

Key to Restriction Types Displayed

----- BG1 Permit Holders Only

----- BG1 Permit Holders Only
OR
----- Limited Waiting 2 Hours
No Return within 2 Hours

Lancashire
County Council

BG1 Permit Zone


South Meadow Lane,
Preston

© Crown copyright. All rights reserved
Lancashire County Council
Licence No. 100019820 2022

Phil Durnell
**Director of Highways
and Transportation**

P.O. Box 100, County Hall,
PRESTON PR1 0LD

SCALE	1 : 1000
DATE	25/11/2022
DRAWING No.	22-23(1)/RPH-BG1B
DRAWN BY	TJP
	Scale with care as distortion may occur

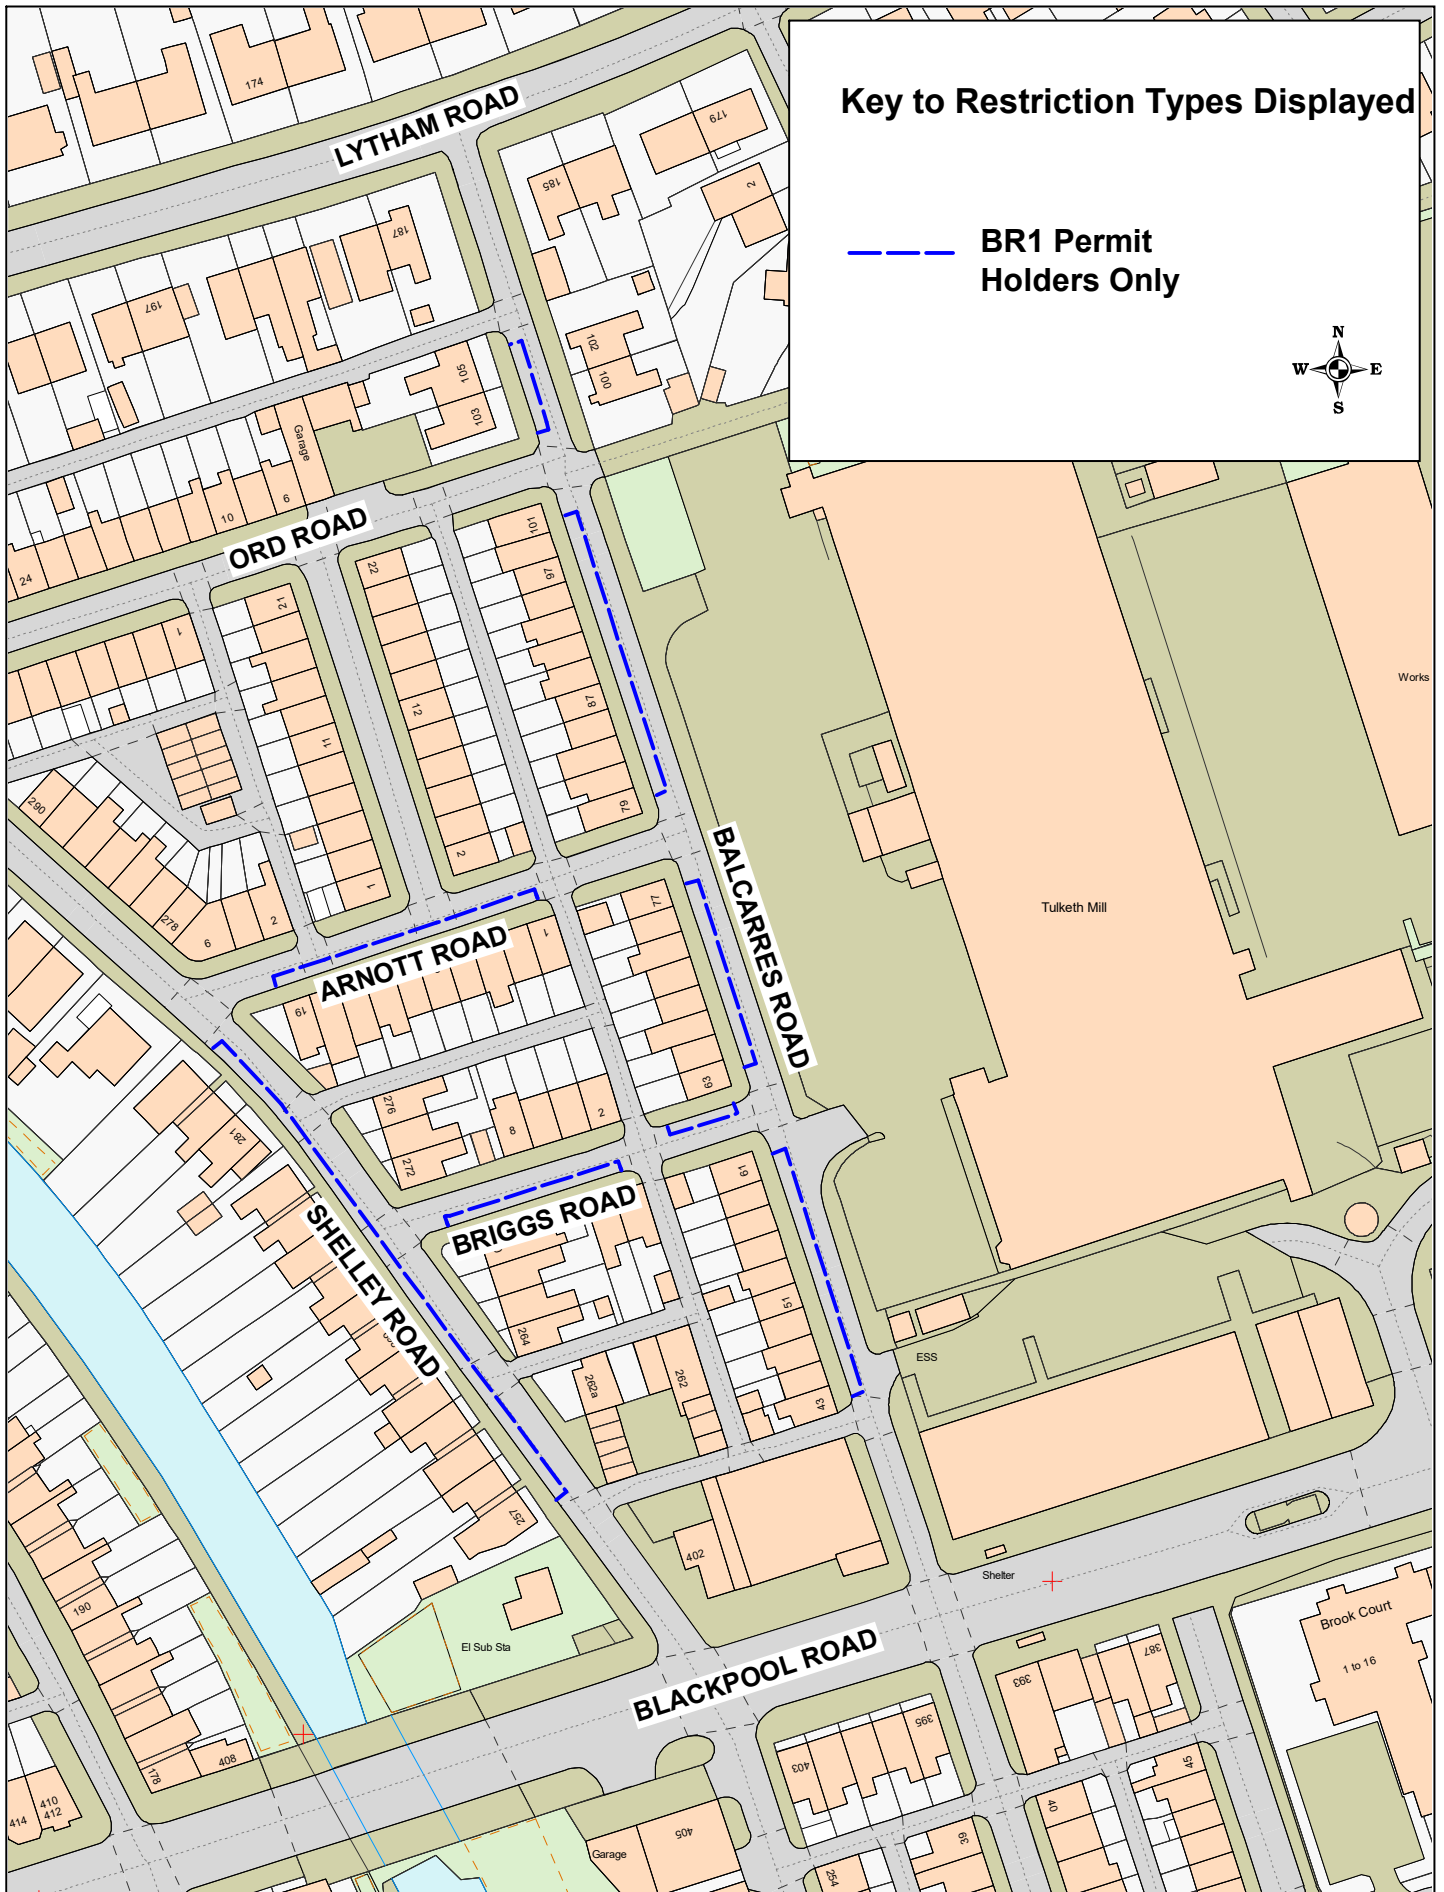

Key to Restriction Types Displayed

— BR1 Permit Holders Only



BR1 Permit Zone
 Arnott Road; Briggs Road;
 Balcarres Road and
 Shelley Road,
 Preston

© Crown copyright. All rights reserved
 Lancashire County Council
 Licence No. 100019820 2022


Phil Durnell
 Director of Highways
 and Transportation


P.O. Box 100, County Hall,
 PRESTON PR1 0LD

SCALE	1 : 1250
DATE	05/08/2022
DRAWING No.	22-23(1)/RPH-BR1
DRAWN BY	TJP
	Scale with care as distortion may occur

Key to Restriction Types Displayed

 CR1 Permit Holders Only

 CR1 Permit Holders Only
OR
Limited Waiting 2 Hours
No Return within 2 Hours

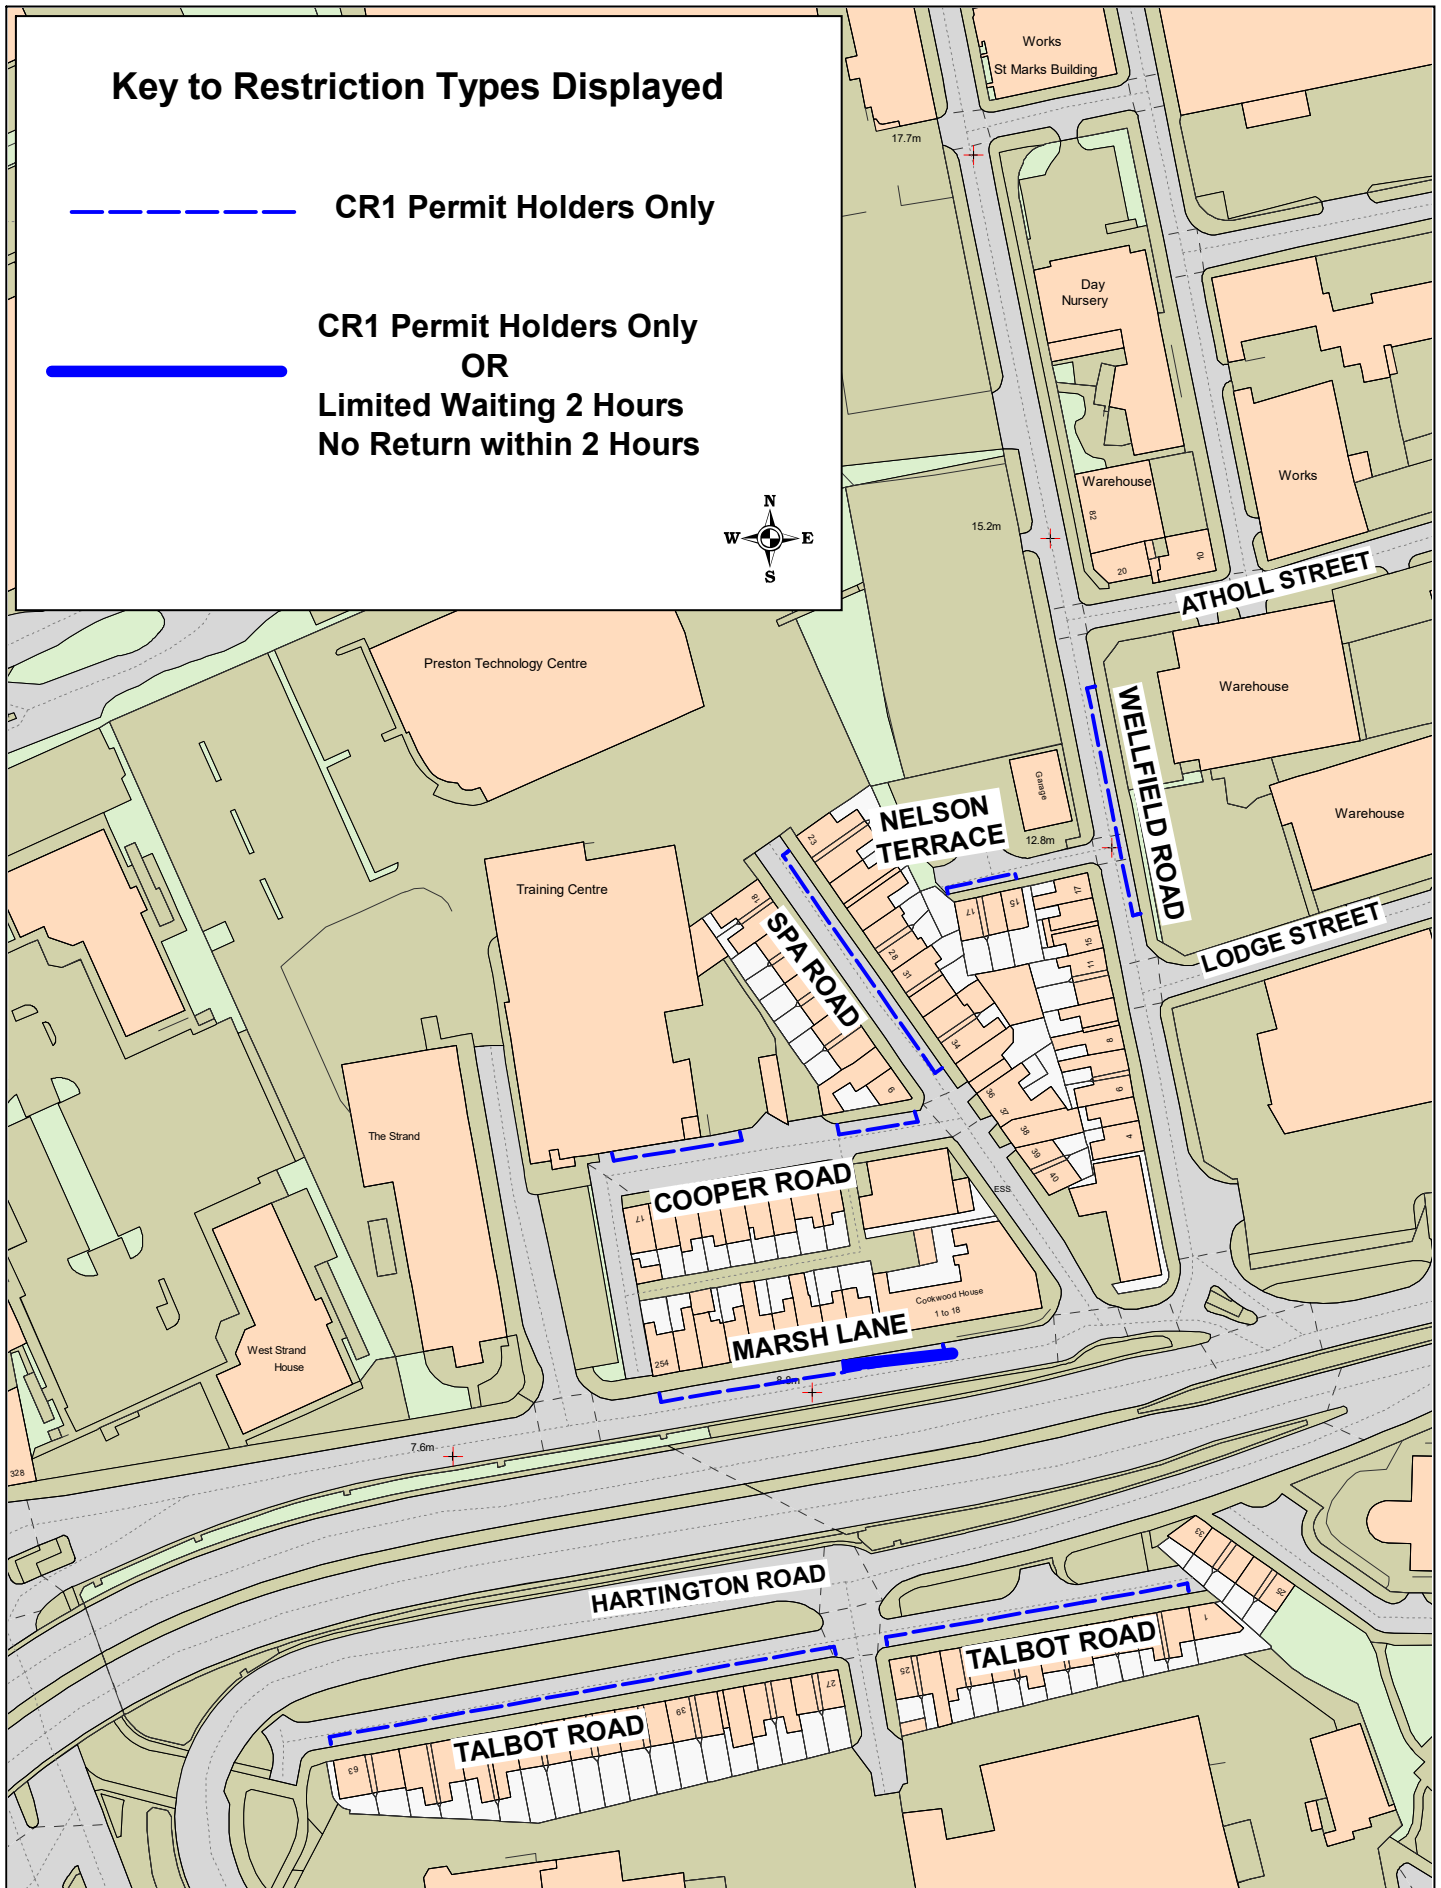

CR1 Permit Zone

Cooper Road, Marsh Lane,
Nelson Terrace, Spa Road,
Talbot Road, Wellfield Road,
Preston

© Crown copyright. All rights reserved
Lancashire County Council
Licence No. 100019820 2022

Phil Durnell
Director of Highways
and Transportation

P.O. Box 100, County Hall,
PRESTON PR1 0LD

SCALE	1 : 1500
DATE	14/12/2022
DRAWING No.	22-23(1)/RPH-CR1
DRAWN BY	TJP
	Scale with care as distortion may occur



Key to Restriction Types Displayed


 DD1 Permit Holders Only



DD1 Permit Zone
Deepdale Road,
Preston

© Crown copyright. All rights reserved
Lancashire County Council
Licence No. 100019820 2022
Phil Durnell
Director of Highways and Transportation
P.O. Box 100, County Hall,
PRESTON PR1 0LD


SCALE	1 : 2000
DATE	02/09/2022
DRAWING No.	22-23(1)/RPH-DD1
DRAWN BY	TJP
	Scale with care as distortion may occur

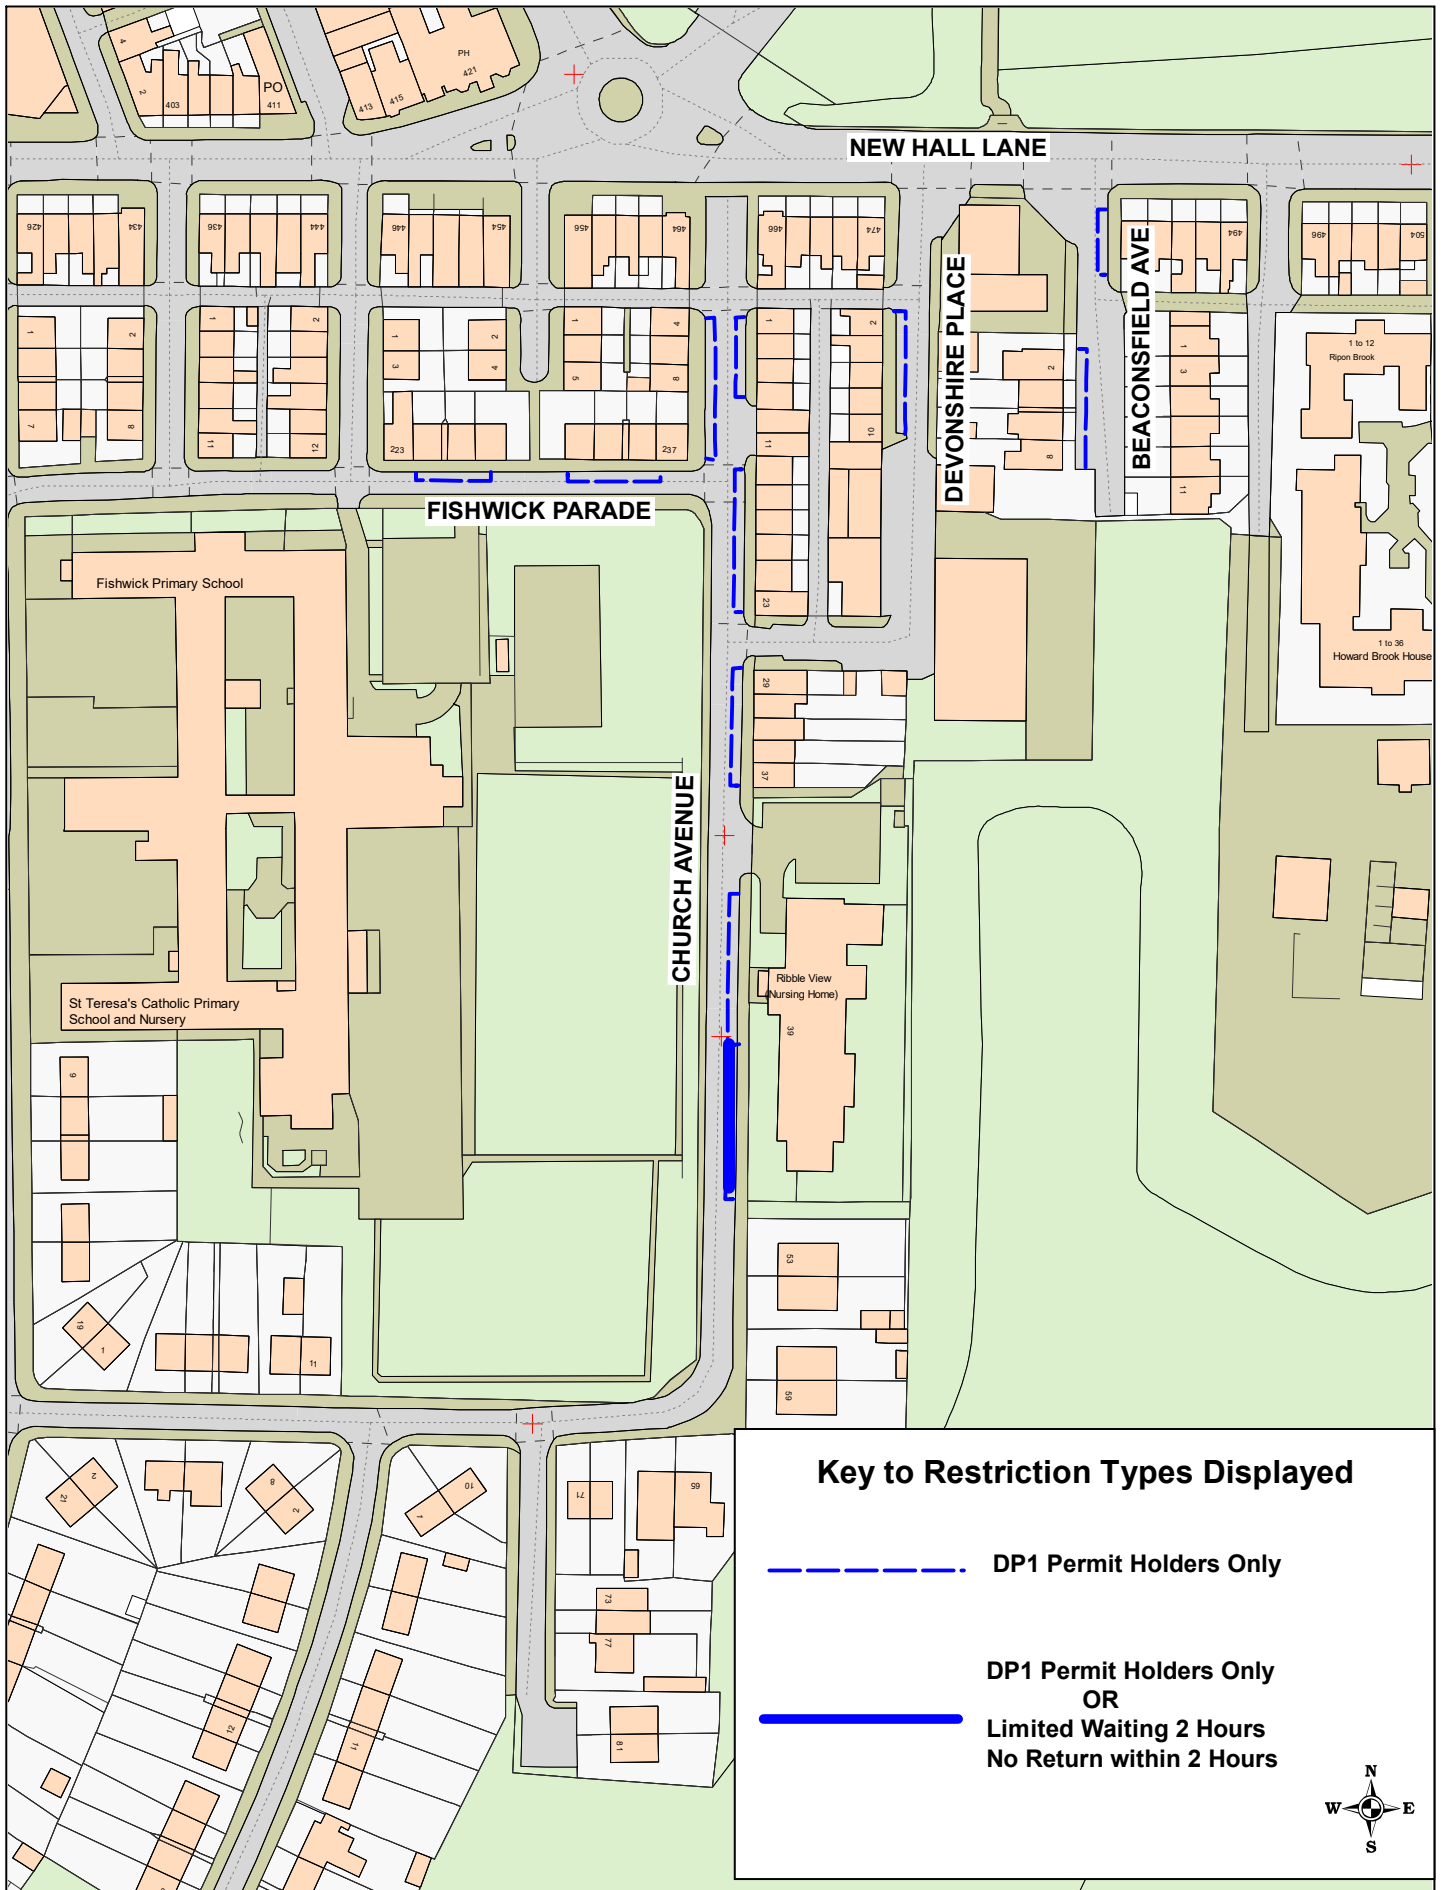


DP1 Permit Zone
Devonshire Place
Church Ave; Fishwick Parade;
Beaconsfield Ave,
Preston


© Crown copyright. All rights reserved
 Lancashire County Council
 Licence No. 100019820 2022
Phil Durnell
Director of Highways and
Transportation
 P.O. Box 100, County Hall,
 PRESTON PR1 0LD

SCALE	1 : 1500
DATE	10/08/2022
DRAWING No.	22-23(1)/RPH-DP1
DRAWN BY	TJP
	Scale with care as distortion may occur

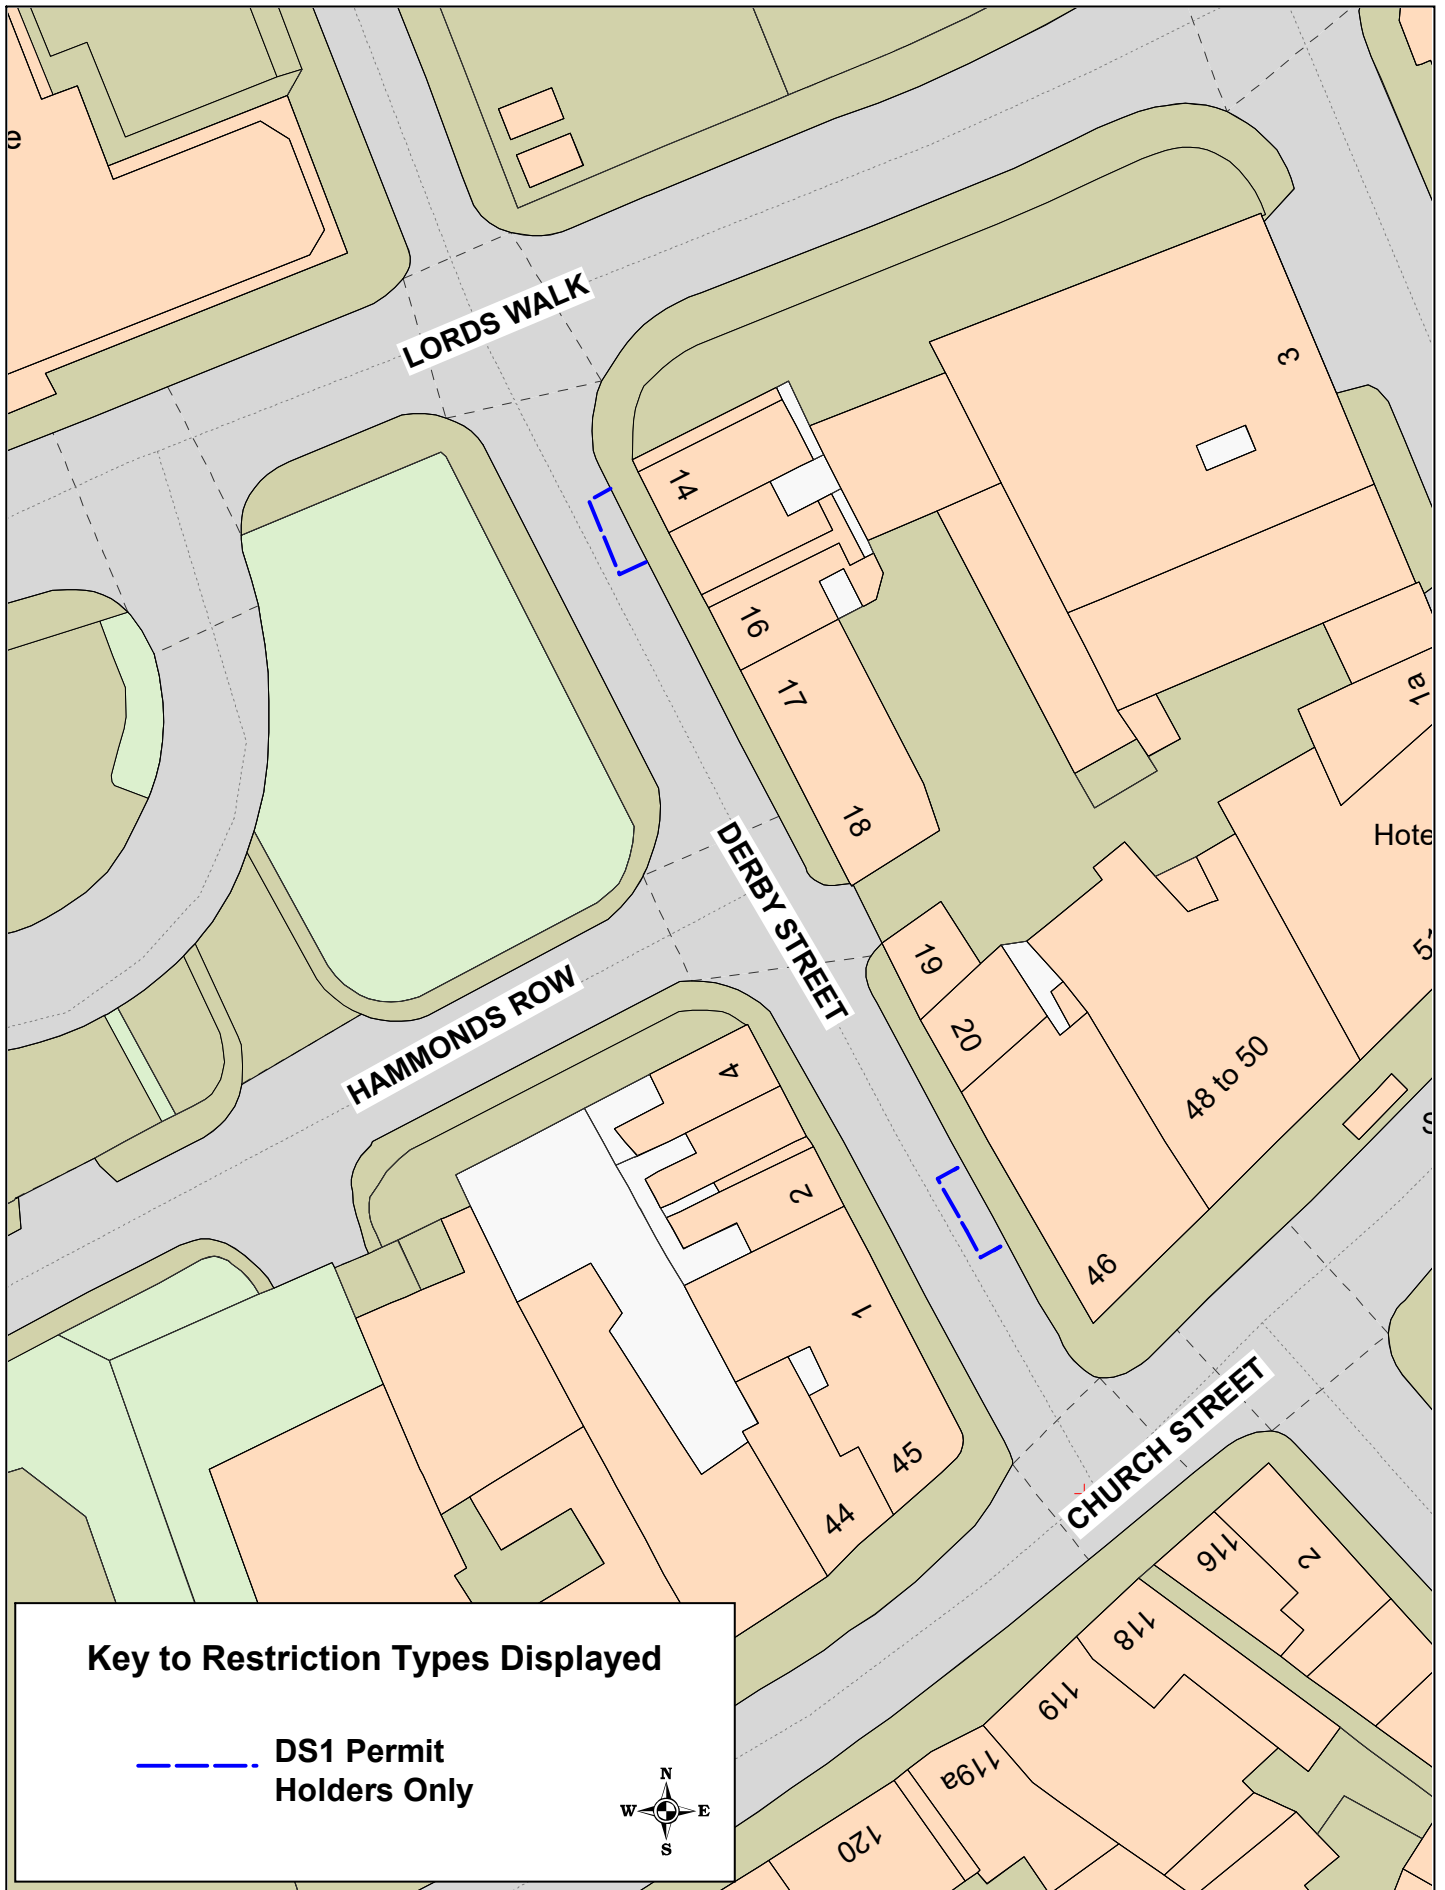

Key to Restriction Types Displayed


DS1 Permit Holders Only




DS1 Permit Zone


Derby Street, Preston

© Crown copyright. All rights reserved
 Lancashire County Council
 Licence No. 100019820 2022

Phil Durnell
 Director of Highways and Transportation

P.O. Box 100, County Hall,
 PRESTON PR1 0LD

SCALE	1 : 500
DATE	15/08/2022
DRAWING No.	22-23(1)/RPH-DS1
DRAWN BY	TJP
	Scale with care as distortion may occur

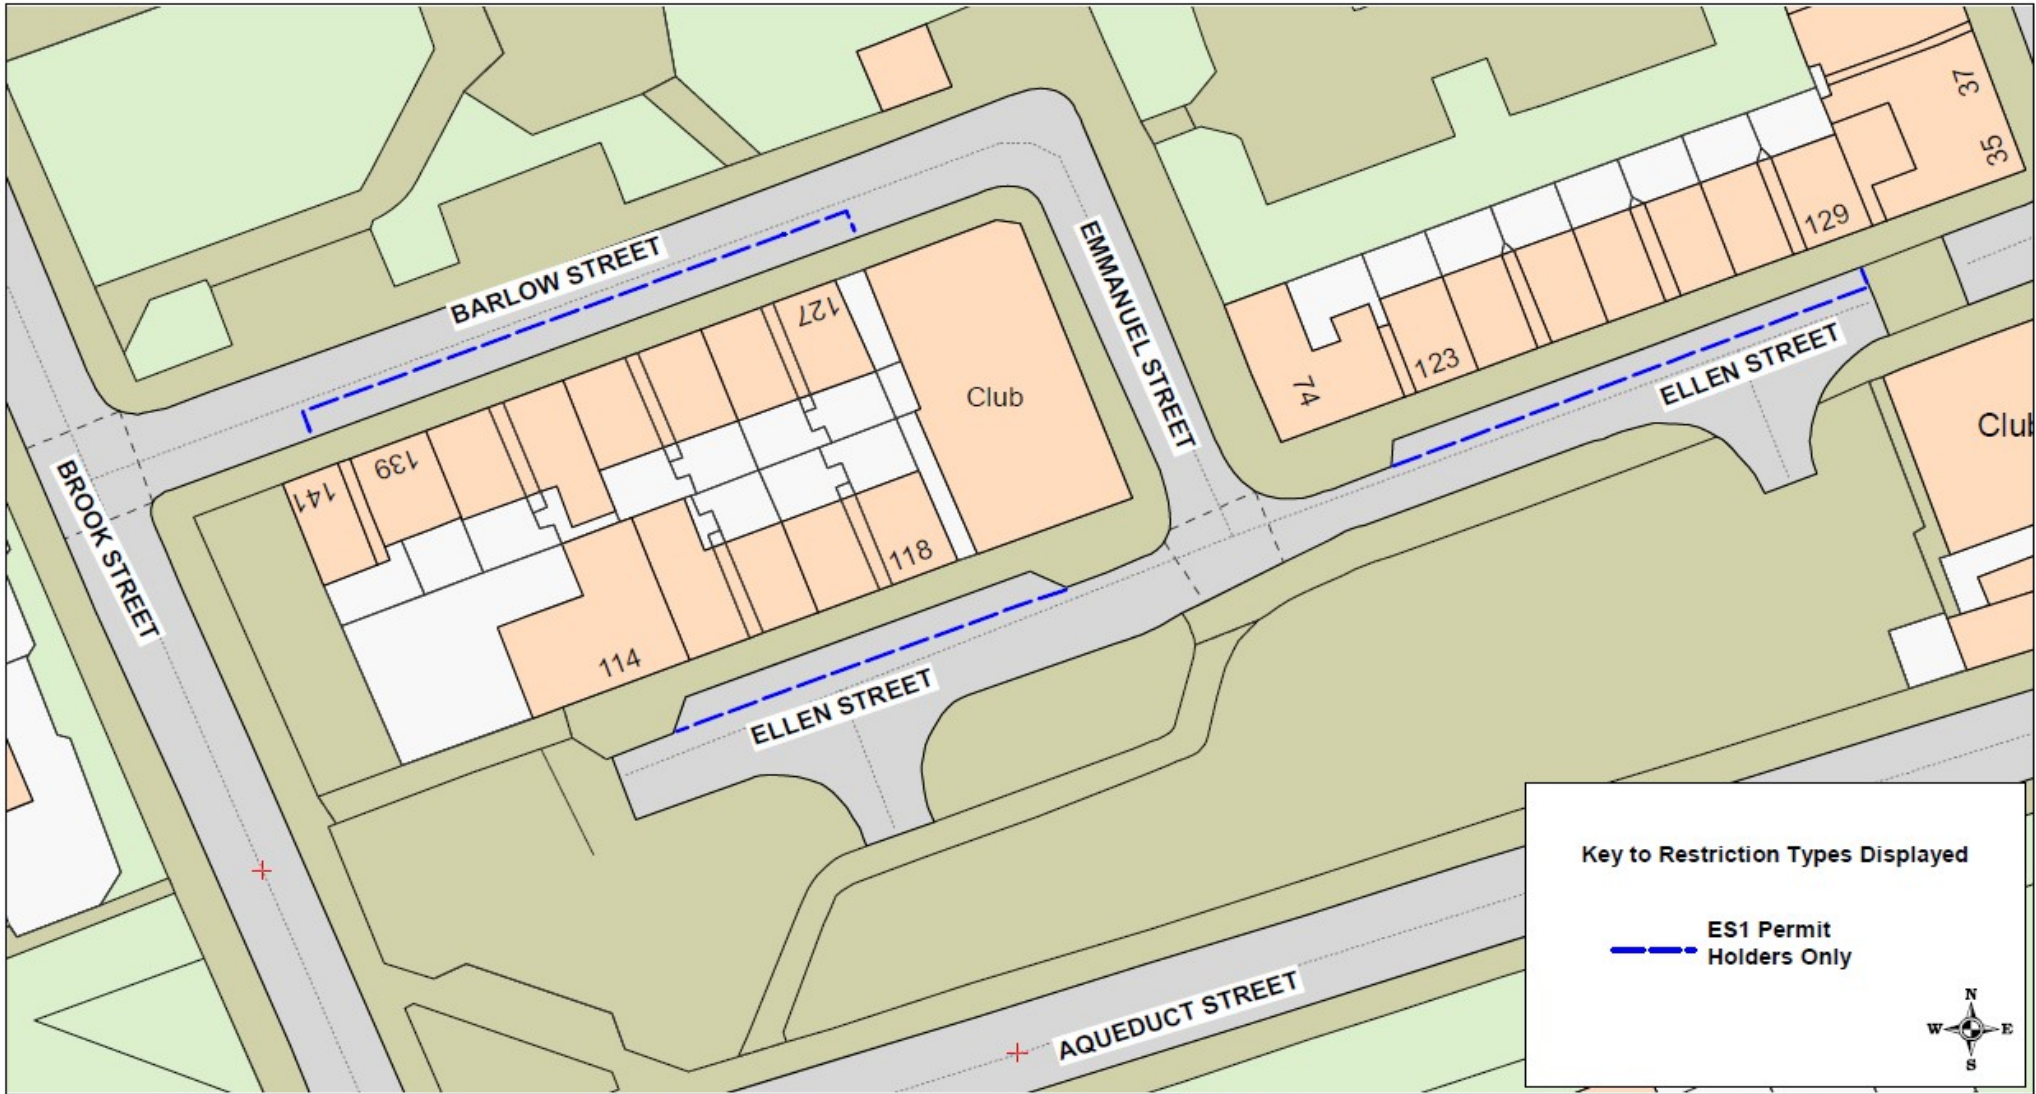

ES1 Permit Zone

Barlow Street and Ellen Street,
Preston

© Crown copyright. All rights reserved
Lancashire County Council
Licence No. 100019820 2022


Phil Durnell
Director of Highways
and Transportation

P.O. Box 100, County Hall,
PRESTON PR1 0LD

Key to Restriction Types Displayed

ES1 Permit Holders Only

SCALE	1 : 500
DATE	15/08/2022
DRAWING No.	22-23(1)/RPH-ES1
DRAWN BY	TJP
	Scale with care as distortion may occur

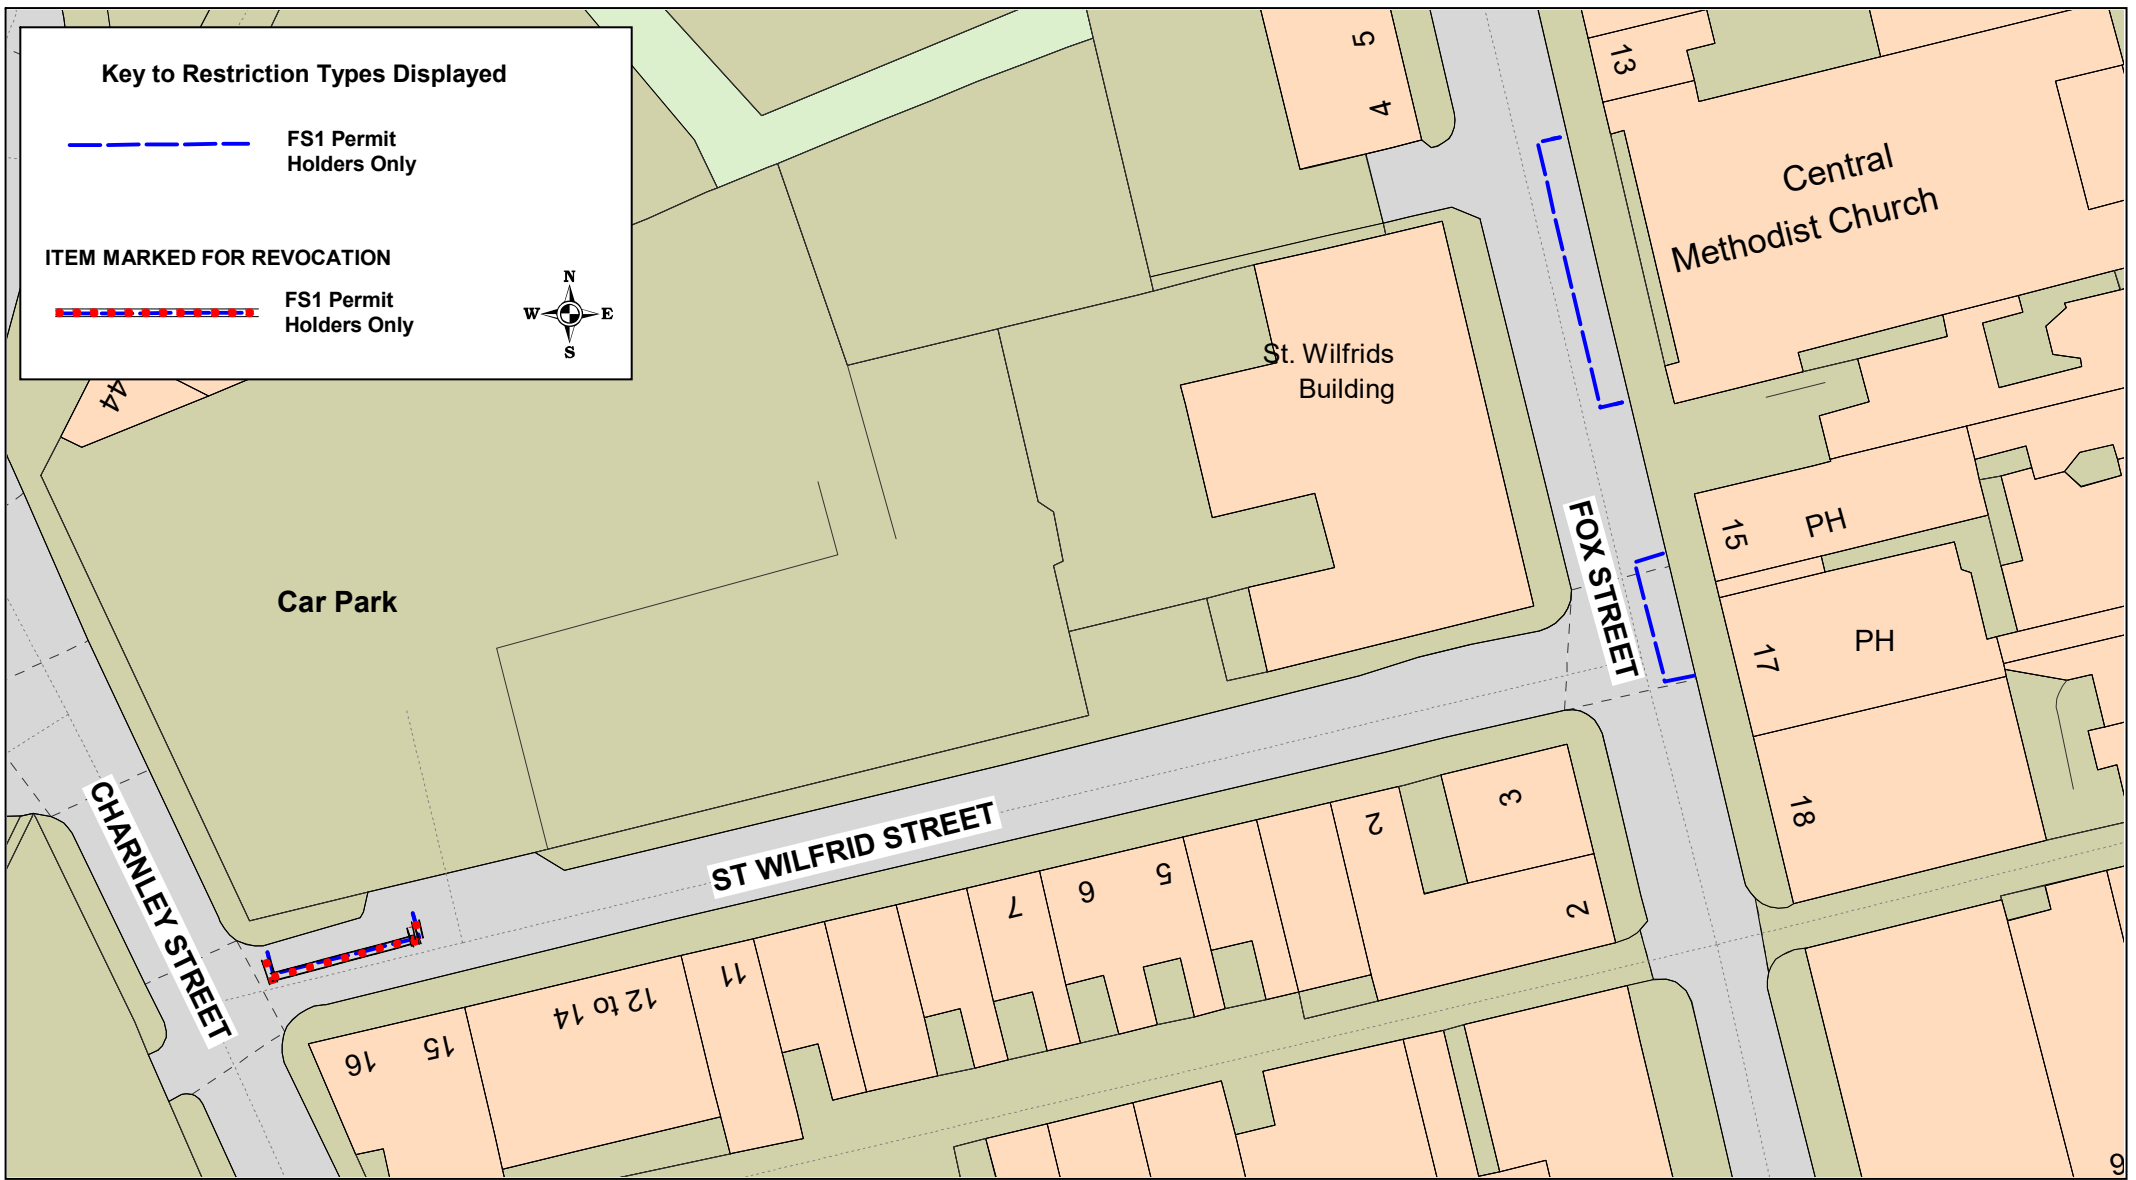

FS1 Permit Zone


Fox Street, Preston
St Wilfrid Street, Preston

© Crown copyright. All rights reserved
Lancashire County Council
Licence No. 100019820 2022

Phil Durnell
Director of Highways
and Transportation


P.O. Box 100, County Hall,
PRESTON PR1 0LD

SCALE	1 : 500
DATE	12/12/2022
DRAWING No.	22-23(1)/RPH-FS1
DRAWN BY	TJP
	Scale with care as distortion may occur

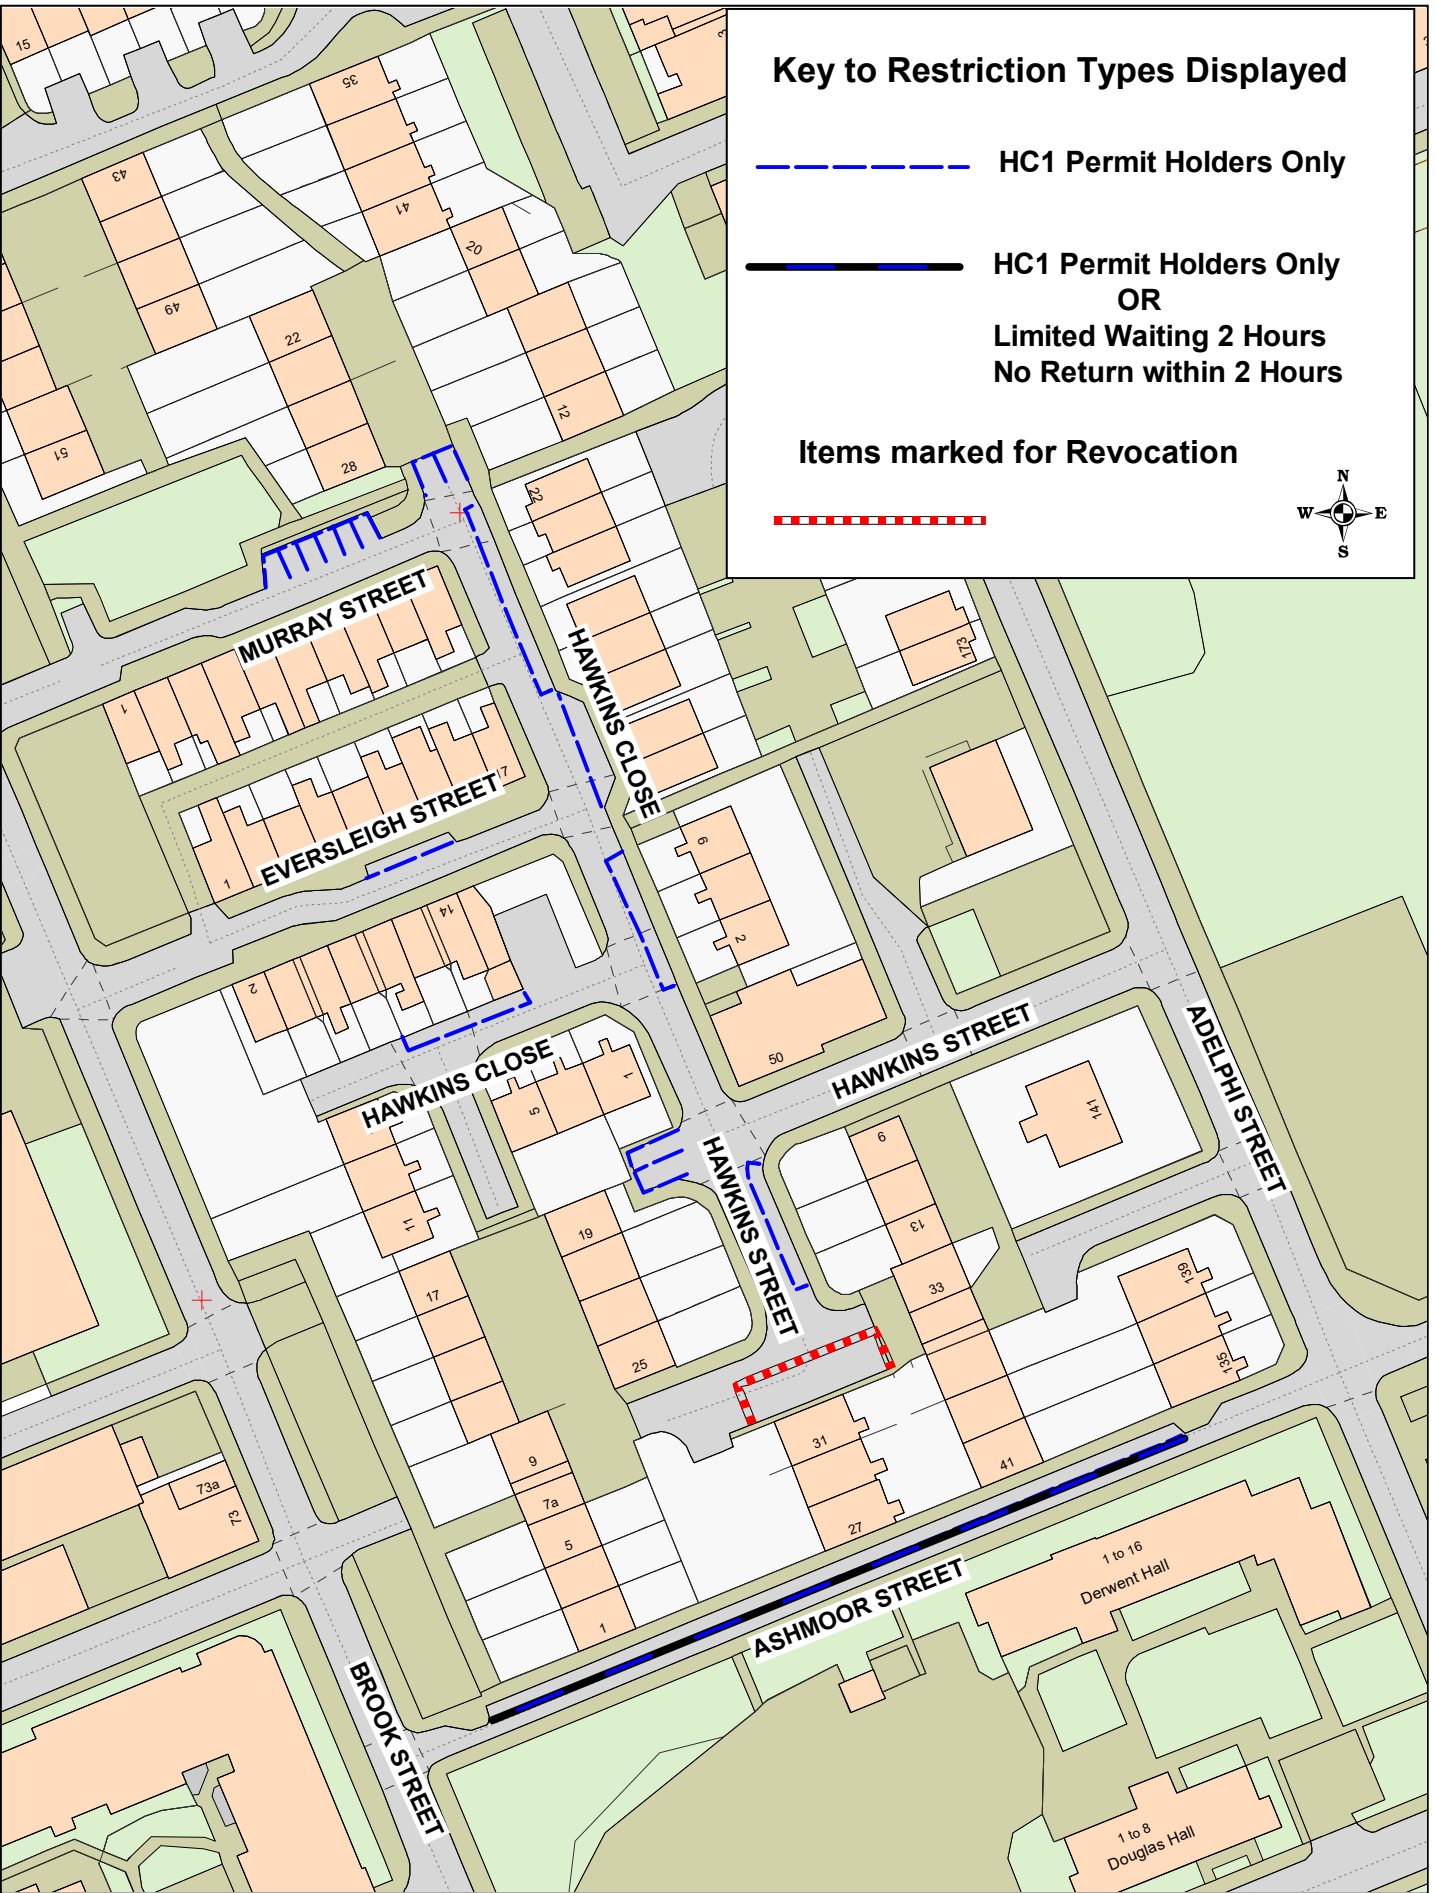

Key to Restriction Types Displayed


 HC1 Permit Holders Only

 HC1 Permit Holders Only
OR
Limited Waiting 2 Hours
No Return within 2 Hours

Items marked for Revocation





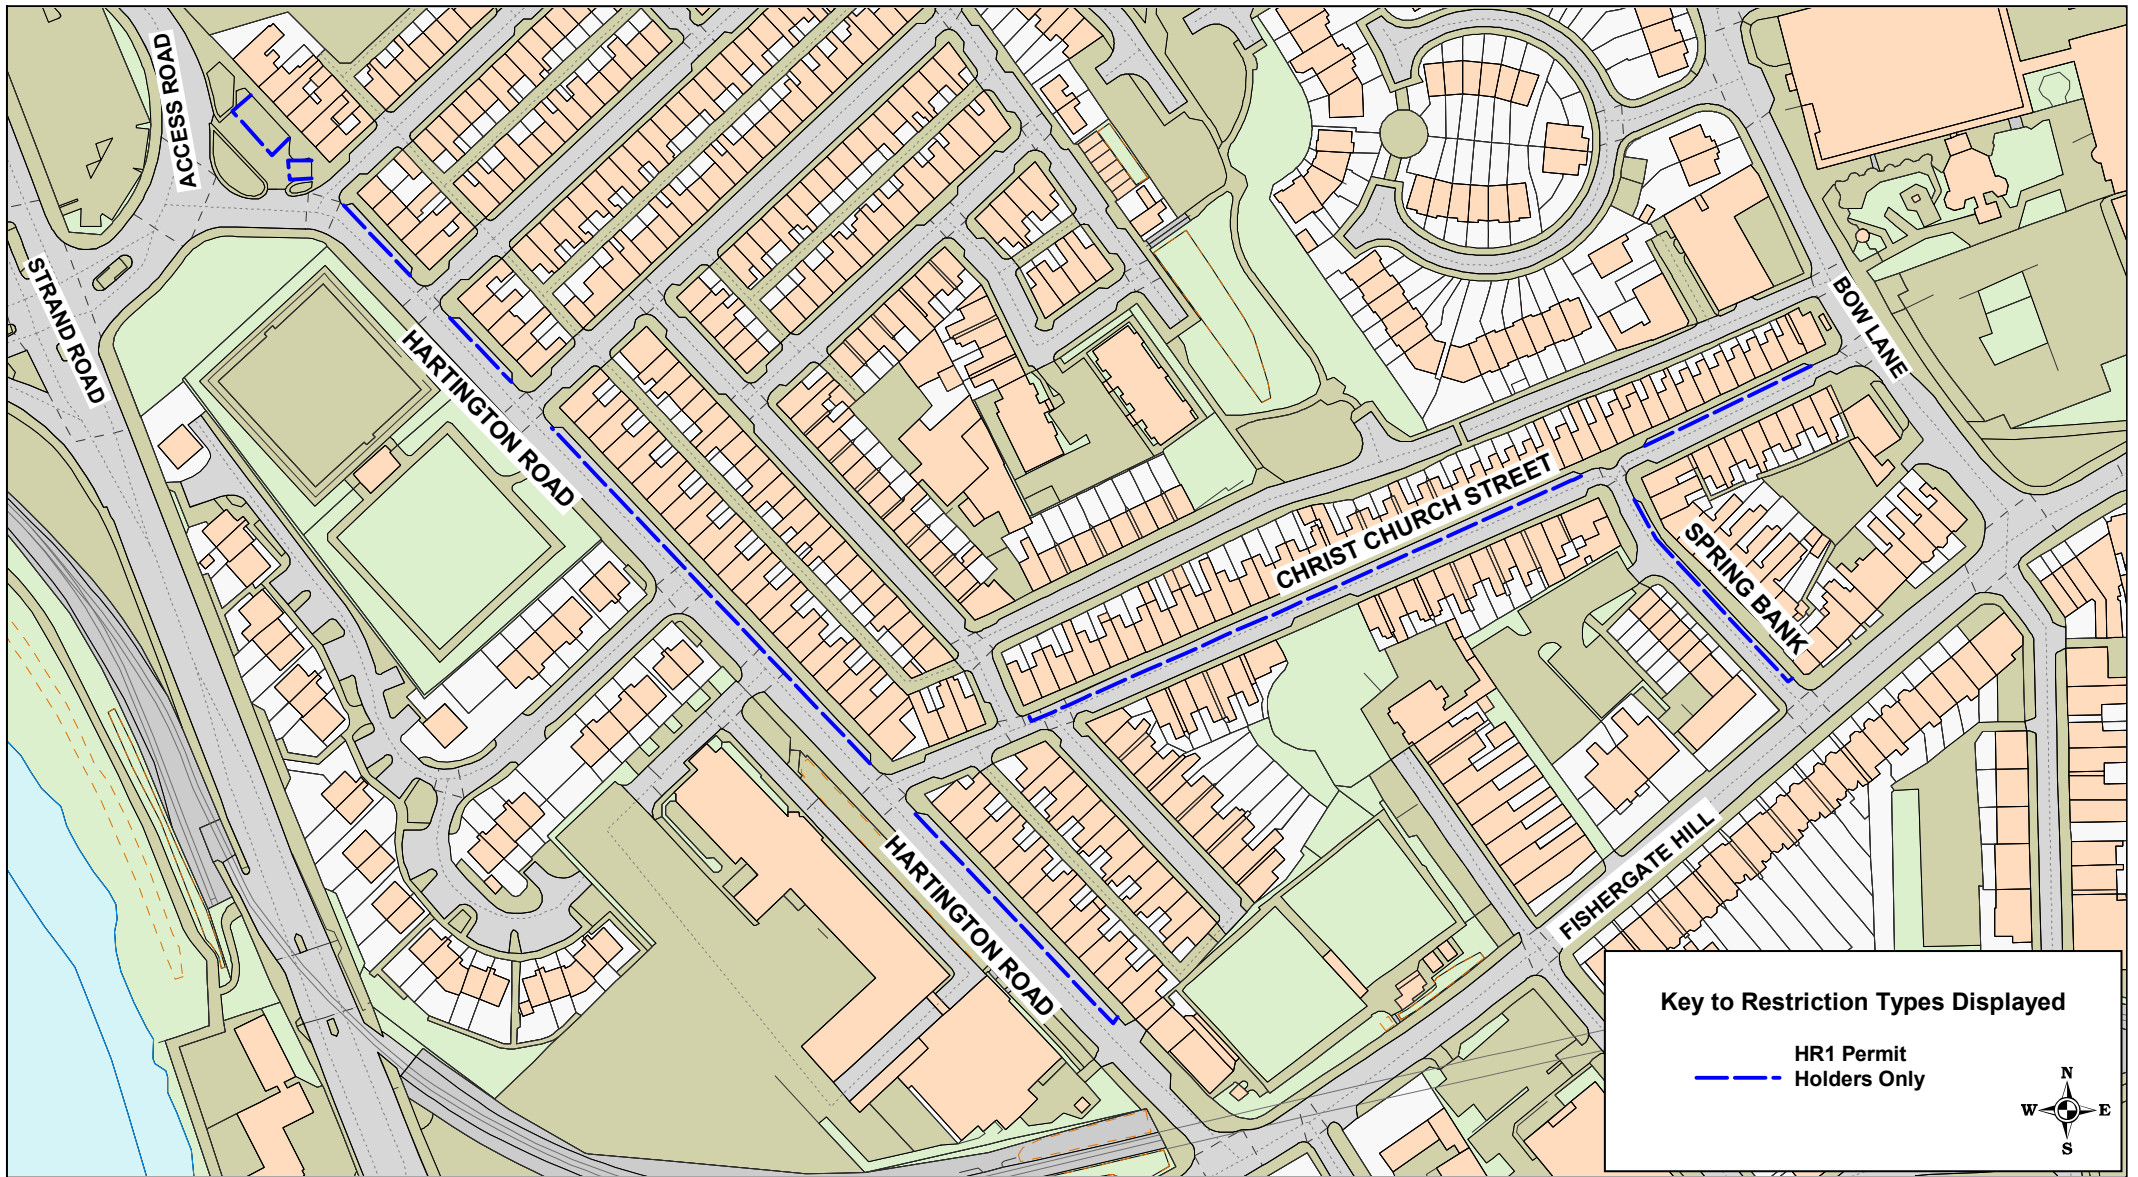

Key to Restriction Types Displayed

— HR1 Permit Holders Only

Lancashire
County Council

HR1 Permit Zone


Christ Church Street;
Hartington Road;
Spring Bank,
Preston

© Crown copyright. All rights reserved
Lancashire County Council
Licence No. 100019820 2022

Phil Durnell
Director of Highways
and Transportation

P.O. Box 100, County Hall,
PRESTON PR1 0LD

SCALE	1 : 2000
DATE	15/08/2022
DRAWING No.	22-23(1)/RPH-HR1
DRAWN BY	TJP
	Scale with care as distortion may occur

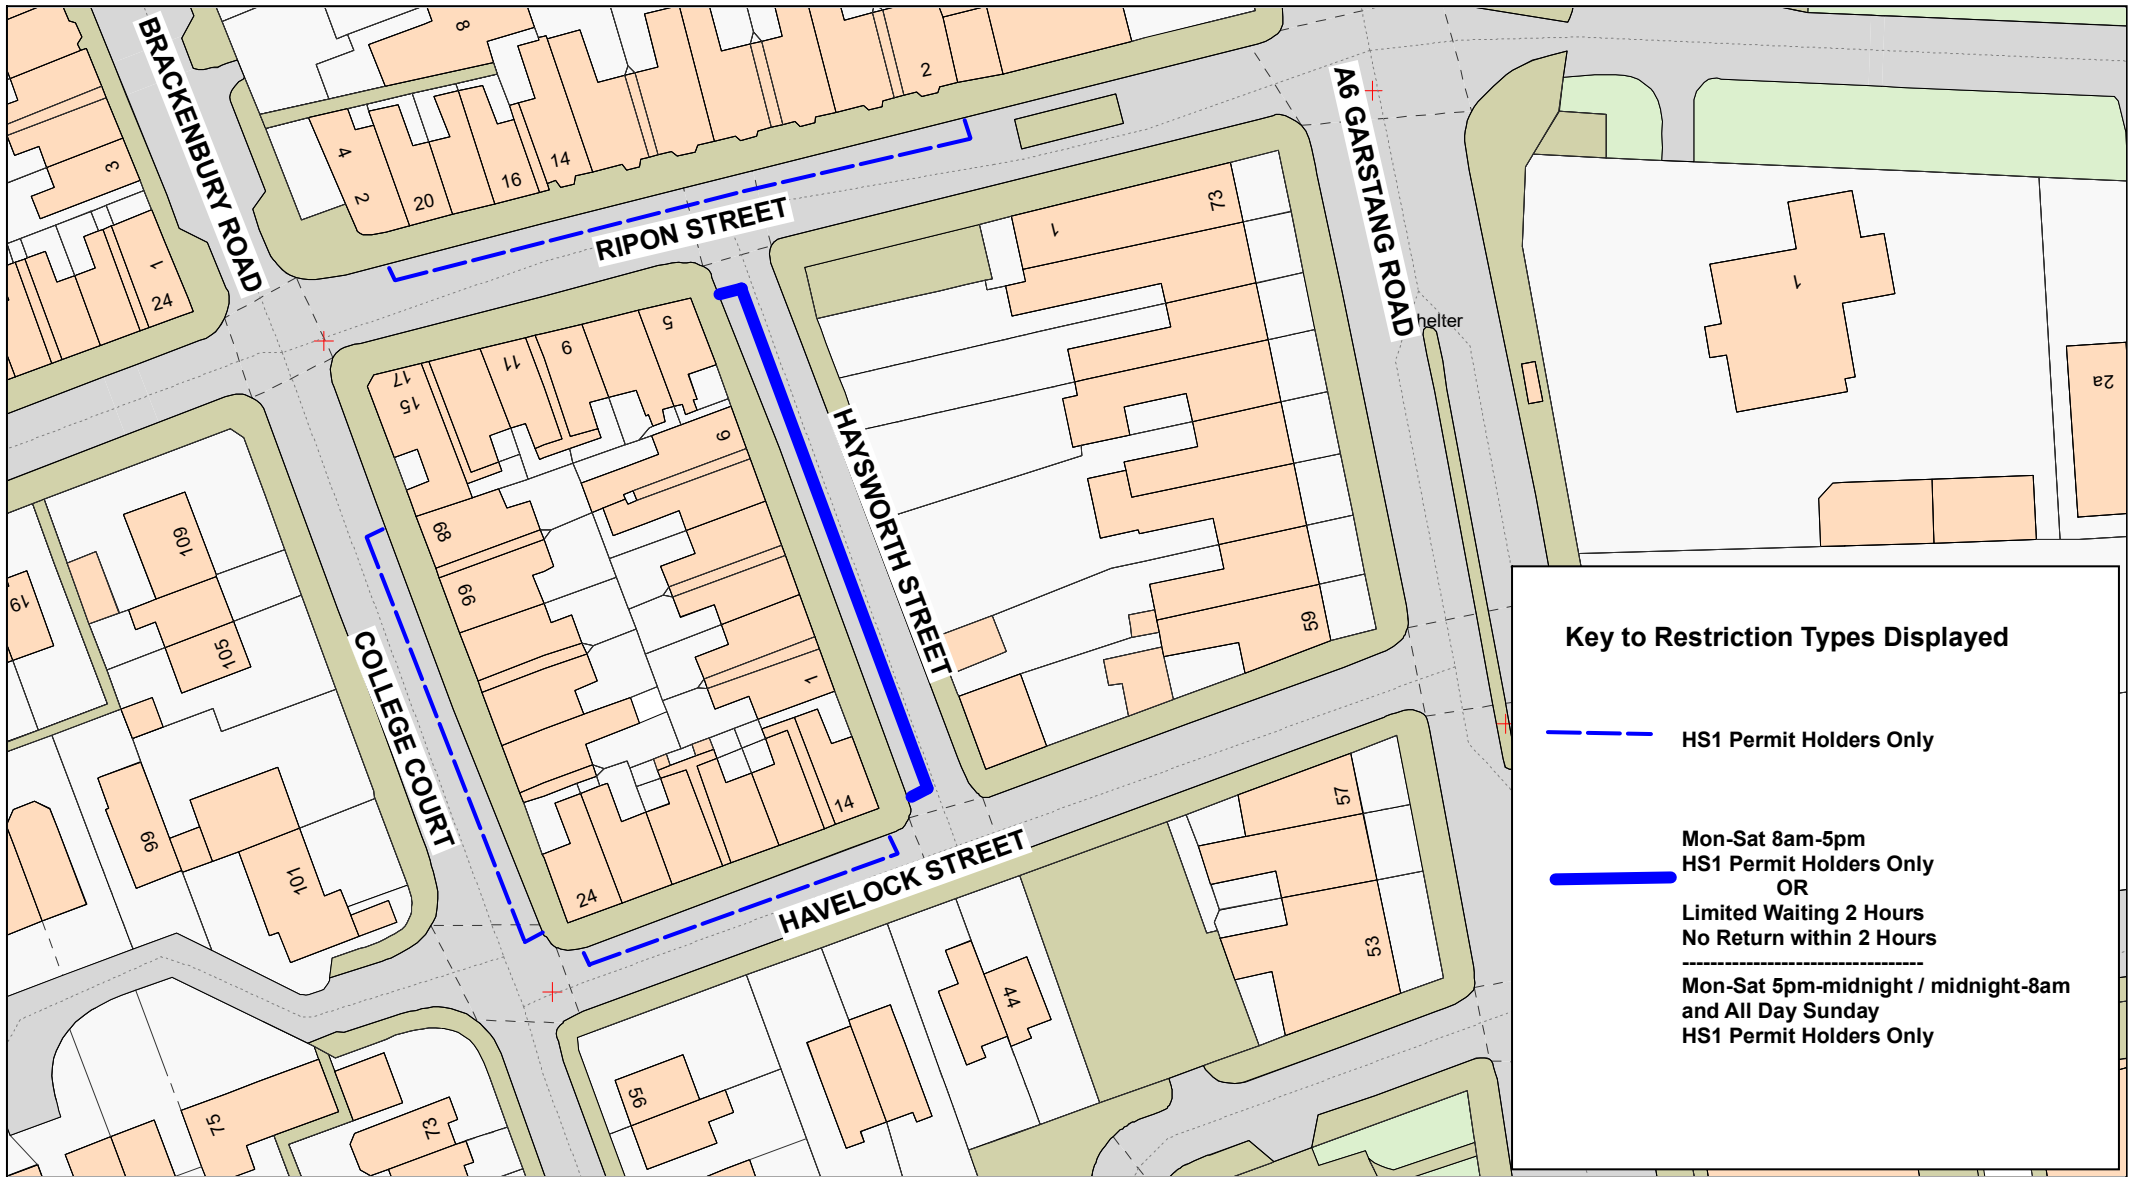

HS1 Permit Zone

College Court, Havelock Street,
Haysworth Street, Ripon Street,
Preston



© Crown copyright. All rights reserved
Lancashire County Council
Licence No. 100019820 2022

Phil Durnell
Director of Highways
and Transportation

P.O. Box 100, County Hall,
PRESTON PR1 0LD

SCALE	1 : 750
DATE	12/12/2022
DRAWING No.	22-23(1)/RPH-HS1
DRAWN BY	TJP
	Scale with care as distortion may occur



Key to Restriction Types Displayed


 **LR1 Permit Holders Only**



LR1 Permit Zone
Lancaster Road North;
Appleby St; Bushell St;
Dawson Walk; Fish St;
Kilshaw St; St Thomas' St,
Preston

© Crown copyright. All rights reserved
 Lancashire County Council
 Licence No. 100019820 2022
Phil Durnell
Director of Highways and Transportation
 P.O. Box 100, County Hall,
 PRESTON PR1 0LD

SCALE	1 : 1500
DATE	25/08/2022
DRAWING No.	22-23(1)/RPH-LR1
DRAWN BY	TJP
	Scale with care as distortion may occur

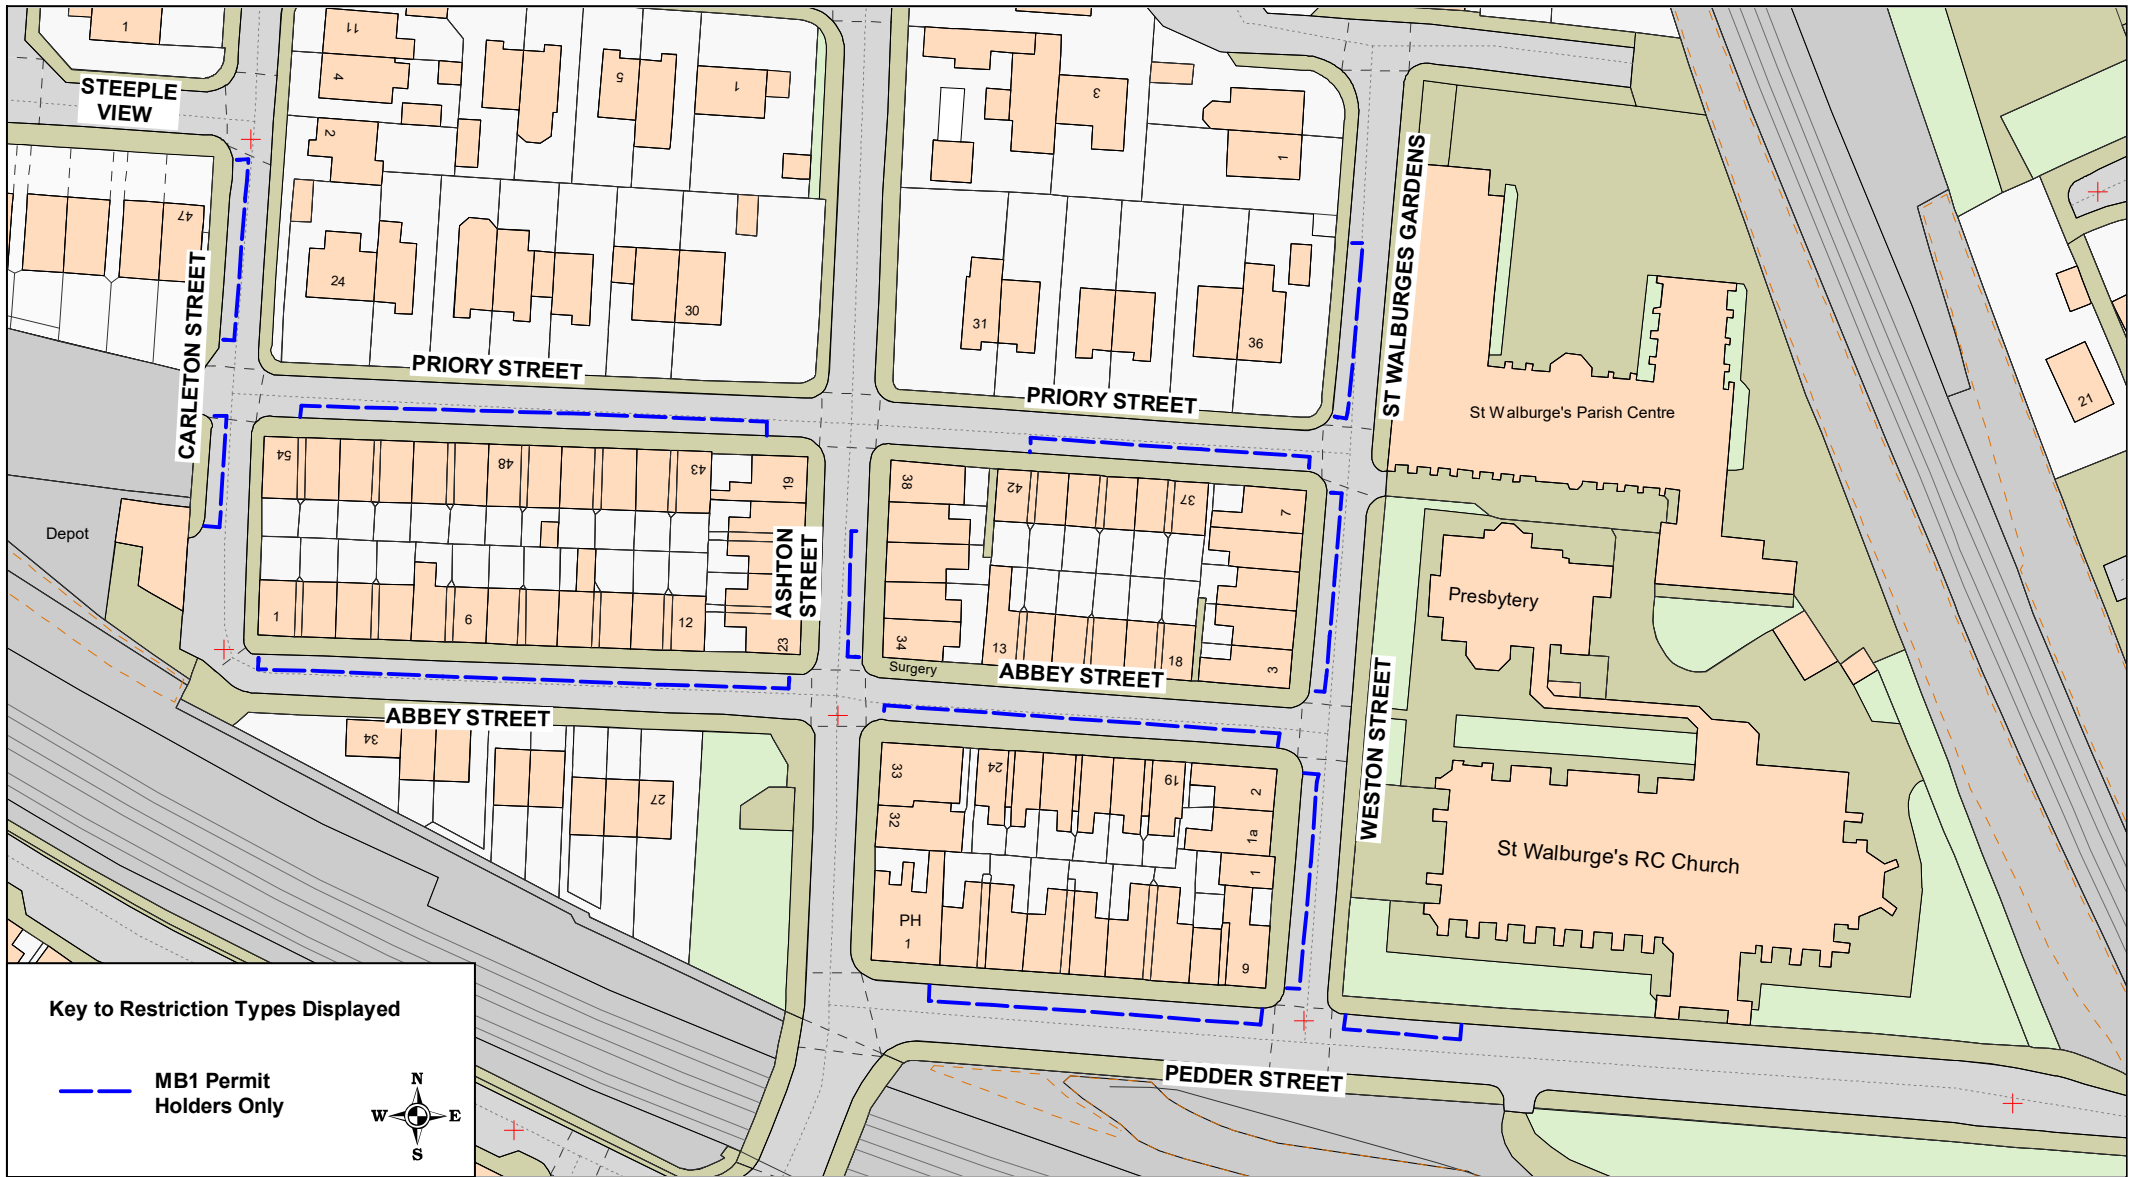

Key to Restriction Types Displayed

— MB1 Permit Holders Only



MB1 Permit Zone


Abbey Street; Ashton Street;
Carleton Street; Pedder Street;
Priory Street; Weston Street;
St Walburges Gardens,
Preston

© Crown copyright. All rights reserved
Lancashire County Council
Licence No. 100019820 2022

Phil Durnell
Director of Highways
and Transportation


P.O. Box 100, County Hall,
PRESTON PR1 0LD

SCALE	1 : 1000
DATE	17/08/2022
DRAWING No.	22-23(1)/RPH-MB1
DRAWN BY	TJP
	Scale with care as distortion may occur

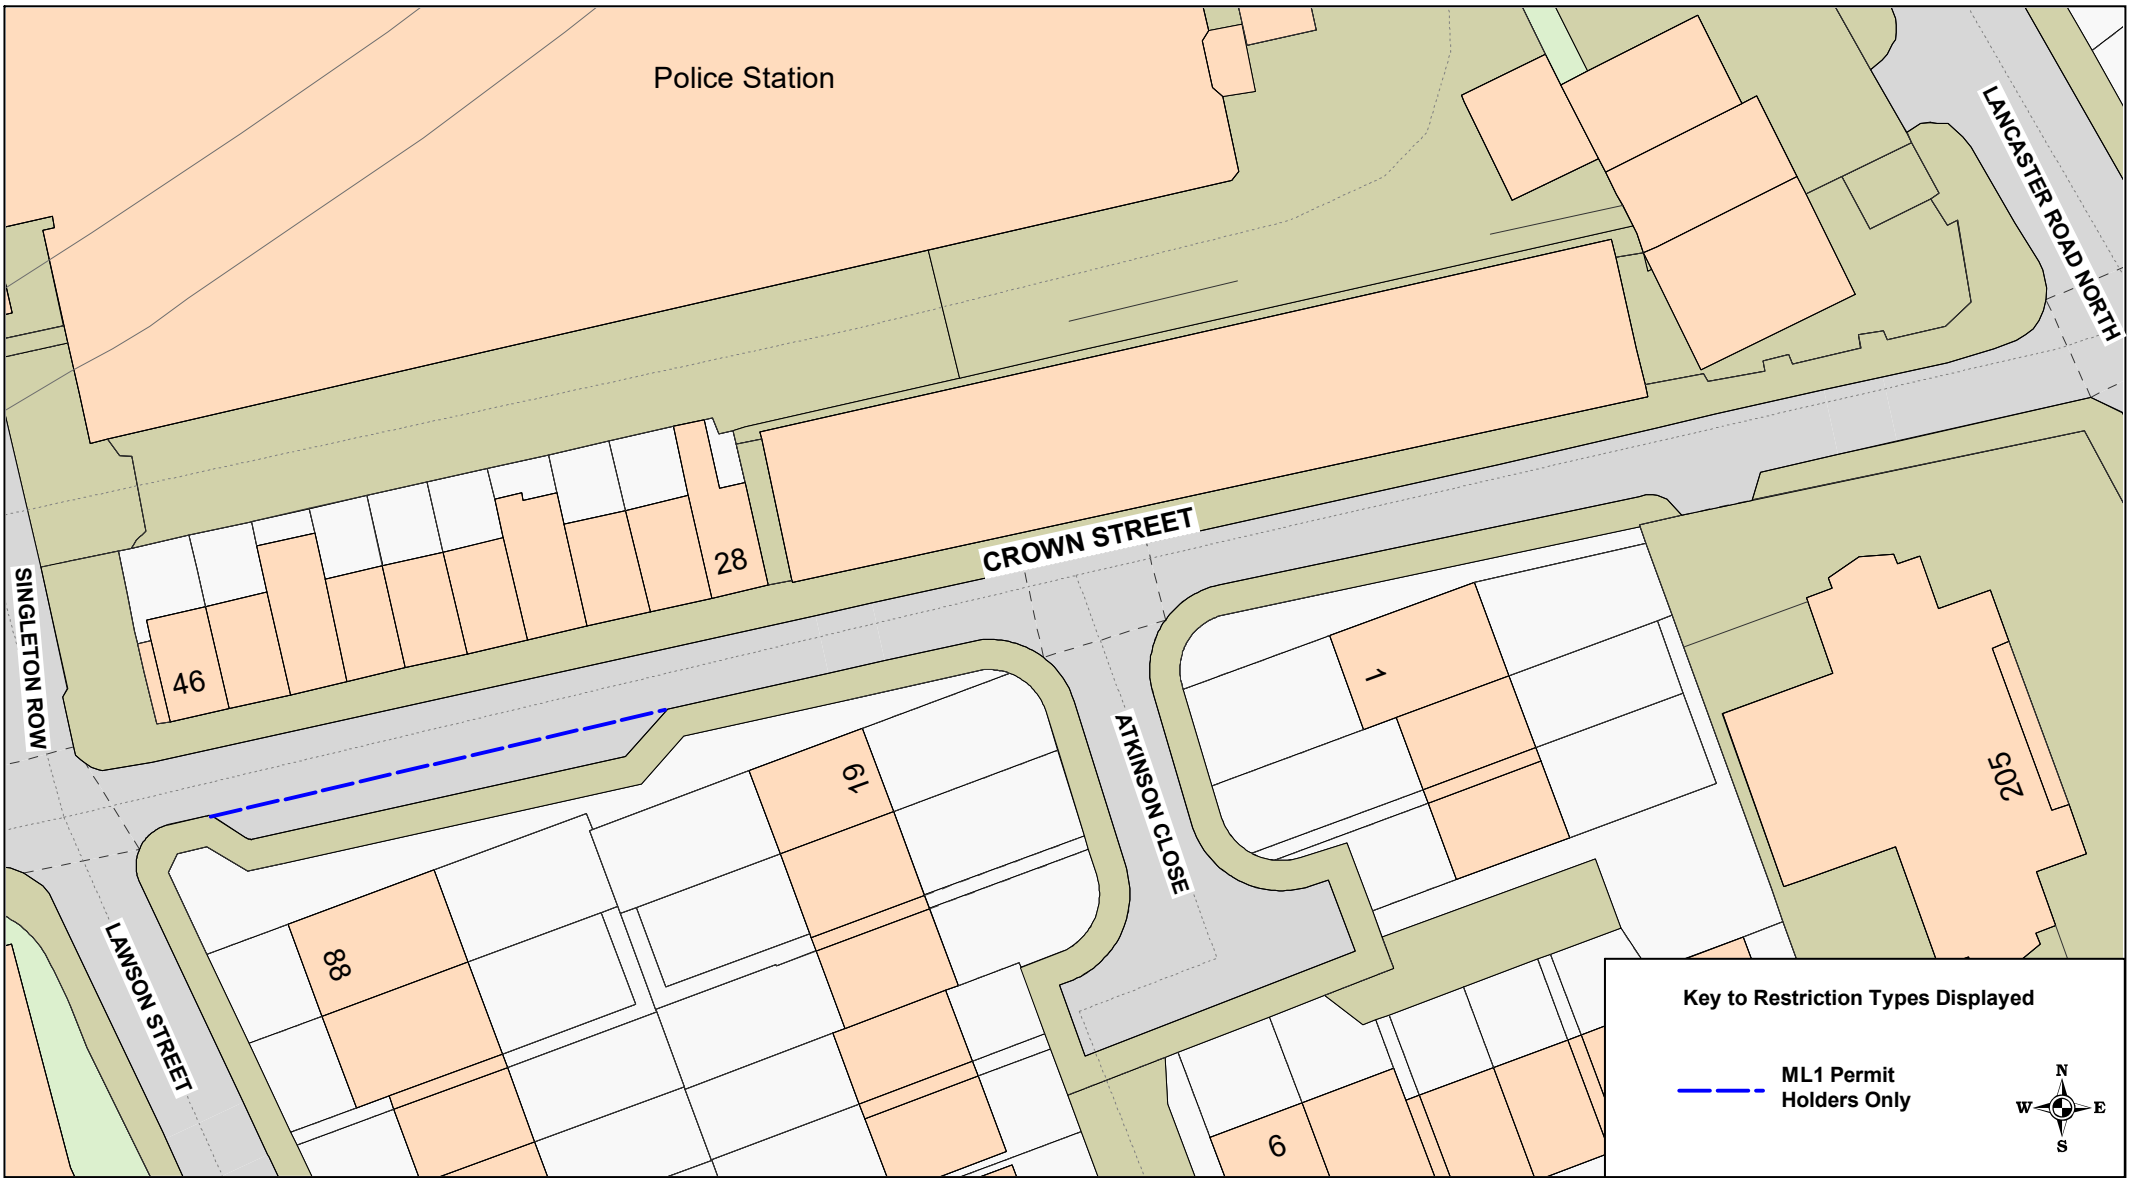

Key to Restriction Types Displayed

- - - ML1 Permit Holders Only




ML1 Permit Zone


**Crown Street,
Preston**

© Crown copyright. All rights reserved
Lancashire County Council
Licence No. 100019820 2022

Phil Durnell
**Director of Highways
and Transportation**

P.O. Box 100, County Hall,
PRESTON PR1 0LD

SCALE	1 : 500
DATE	17/08/2022
DRAWING No.	22-23(1)/RPH-ML1
DRAWN BY	TJP
	Scale with care as distortion may occur

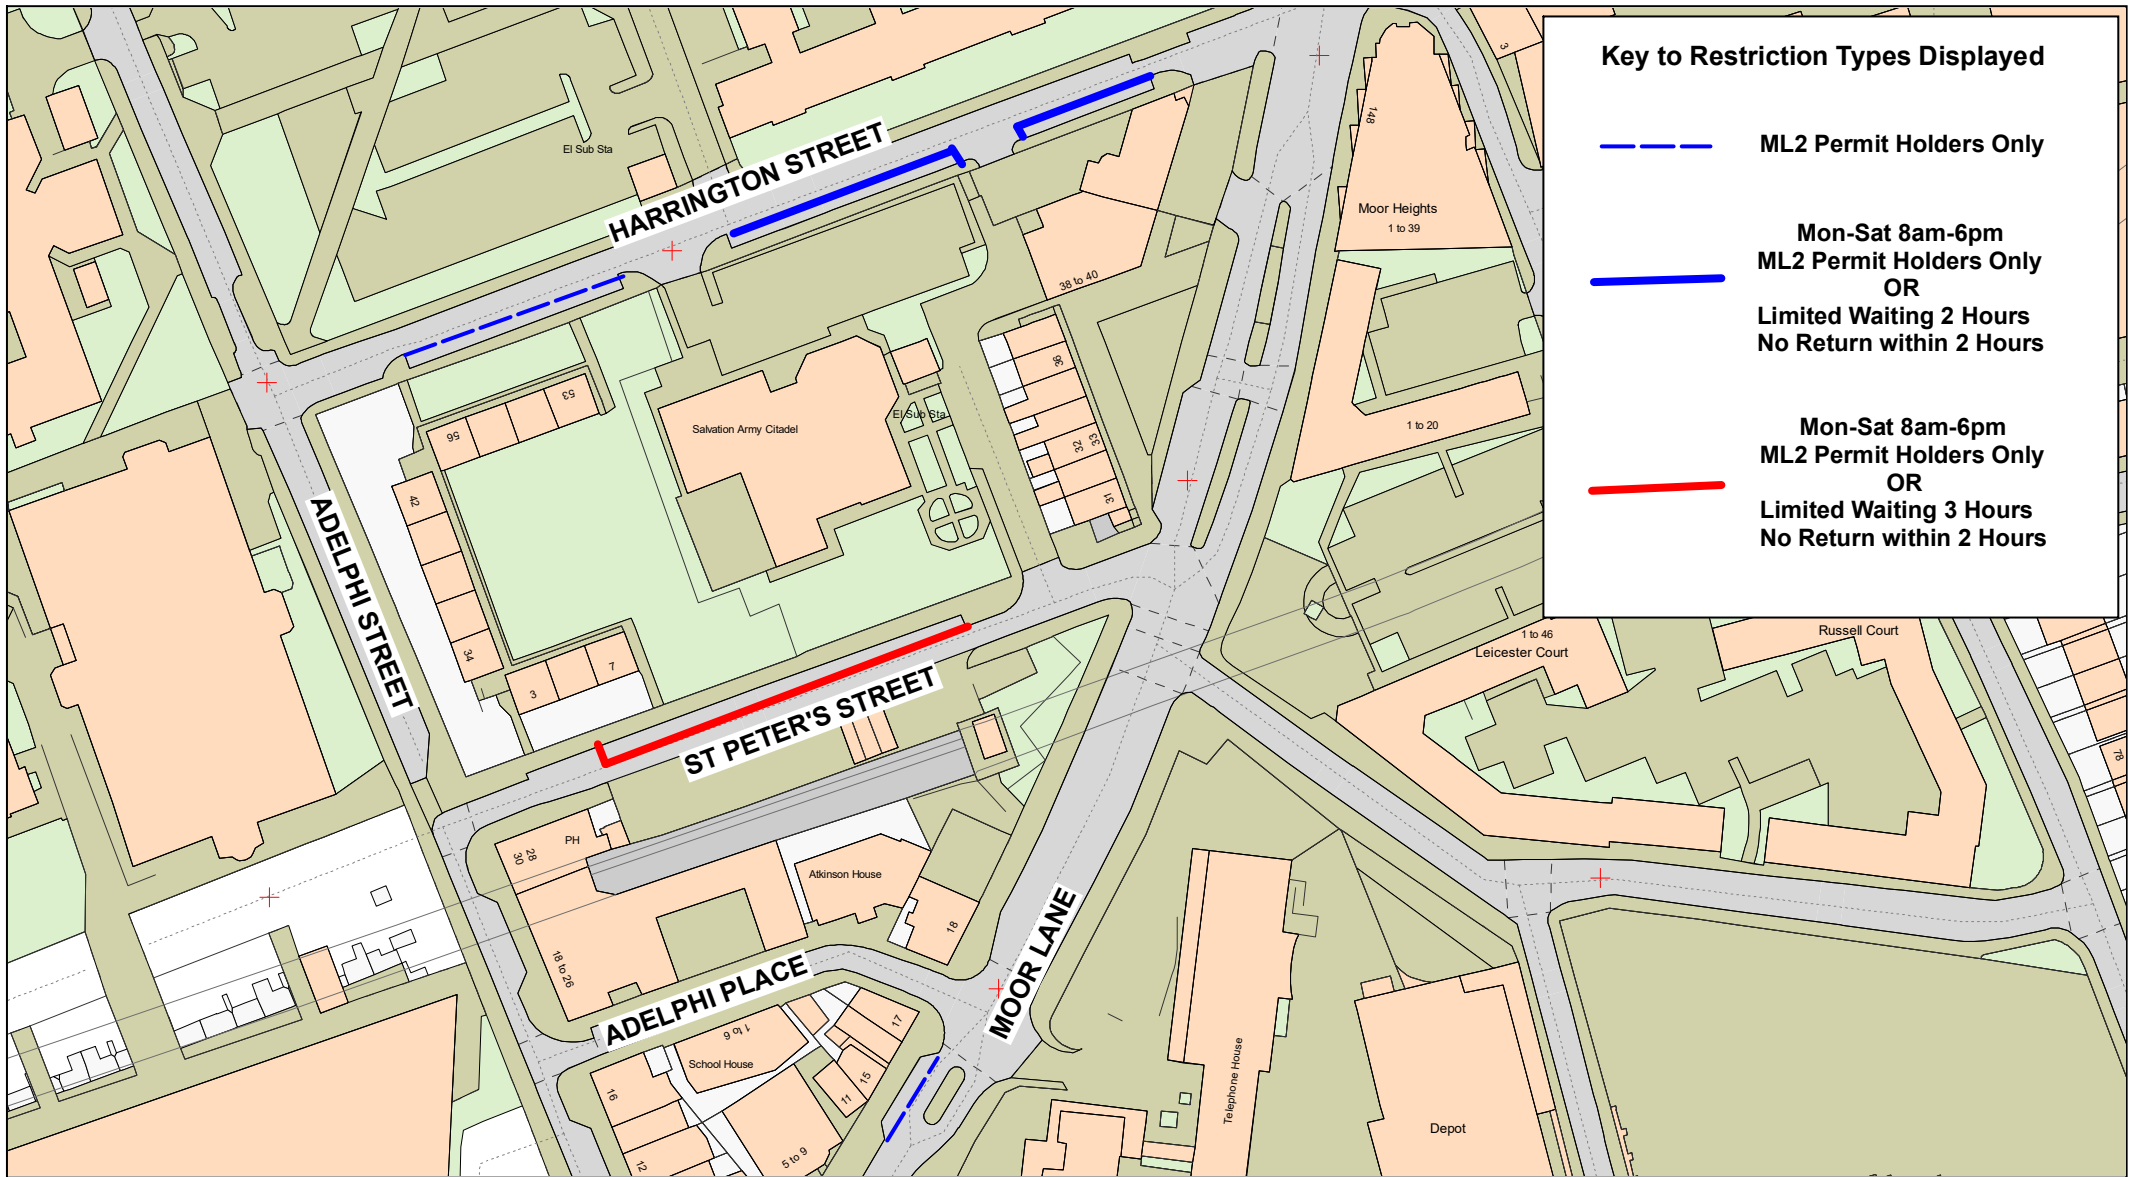

Key to Restriction Types Displayed

--- ML2 Permit Holders Only

— Mon-Sat 8am-6pm
ML2 Permit Holders Only
OR
Limited Waiting 2 Hours
No Return within 2 Hours

— Mon-Sat 8am-6pm
ML2 Permit Holders Only
OR
Limited Waiting 3 Hours
No Return within 2 Hours

Lancashire
County Council

ML2 Permit Zone


Harrington Street, Moor Lane,
St Peter's Street,
Preston

© Crown copyright. All rights reserved
Lancashire County Council
Licence No. 100019820 2022


Phil Durnell
Director of Highways
and Transportation


P.O. Box 100, County Hall,
PRESTON PR1 0LD

SCALE	1 : 1250
DATE	12/12/2022
DRAWING No.	22-23(1)/RPH-ML2
DRAWN BY	TJP
	Scale with care as distortion may occur

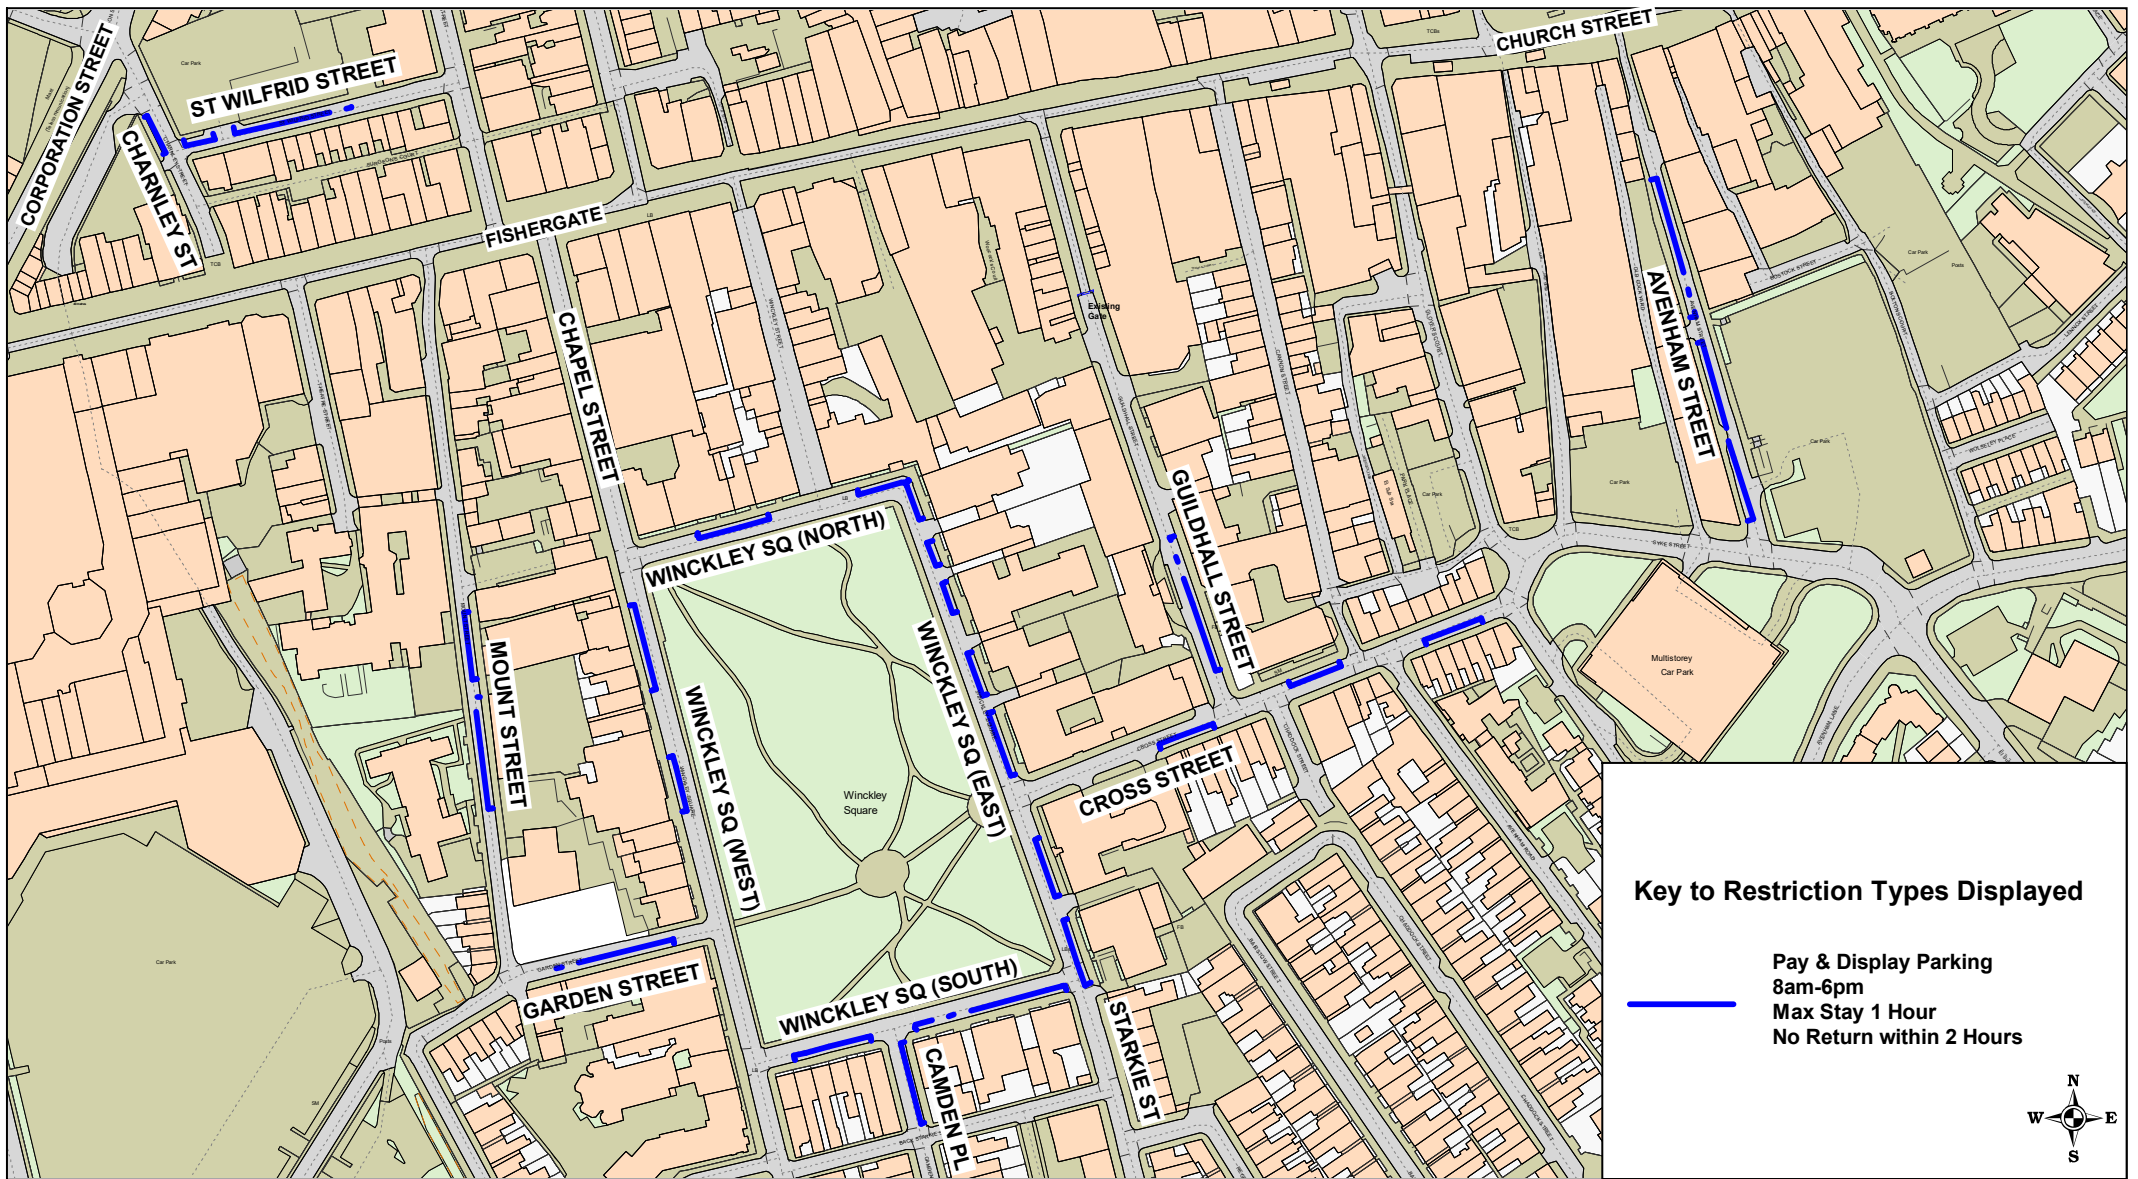

Key to Restriction Types Displayed


Pay & Display Parking
 8am-6pm
 Max Stay 1 Hour
 No Return within 2 Hours





City Centre Pay and Display


Avenham Street; Camden Place;
 Charnley Street; Cross Street;
 Garden Street; Guildhall Street;
 Mount Street; St Wilfrid Street;
 Winckley Square,
 Preston

© Crown copyright. All rights reserved
 Lancashire County Council
 Licence No. 100019820 2022

Phil Durnell
 Director of Highways
 and Transportation

P.O. Box 100, County Hall,
 PRESTON PR1 0LD

SCALE	1 : 2500
DATE	26/08/2022
DRAWING No.	22-23(1)/RPH-P&D-A
DRAWN BY	TJP
	Scale with care as distortion may occur

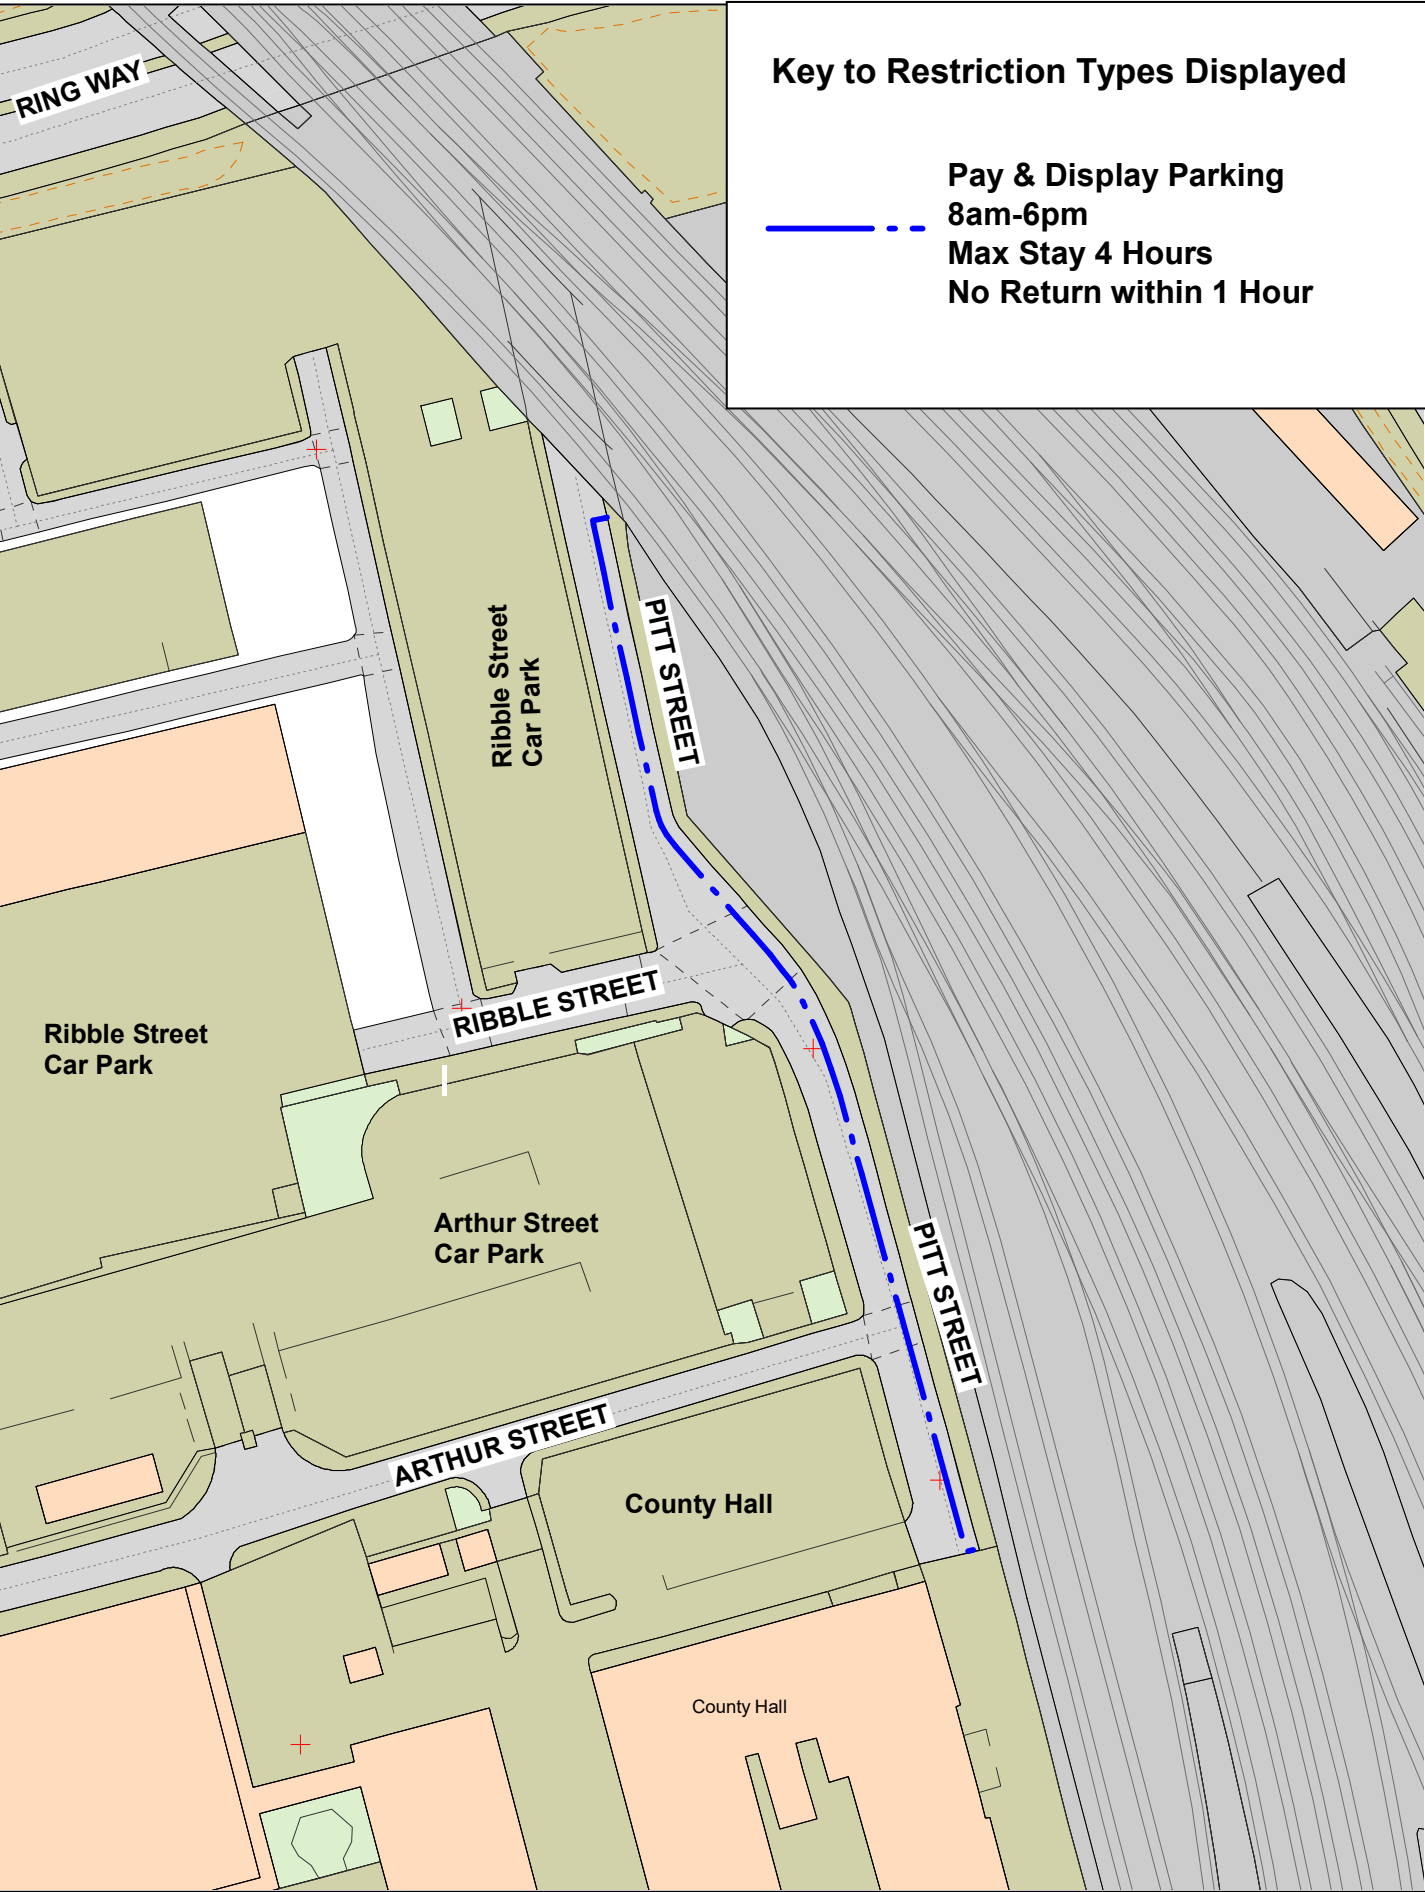


City Centre Pay and Display
 Pitt Street,
 Preston




© Crown copyright. All rights reserved
 Lancashire County Council
 Licence No. 100019820 2022
Phil Durnell
 Director of Highways
 and Transportation
 P.O. Box 100, County Hall,
 PRESTON PR1 0LD

SCALE	1 : 1000
DATE	26/08/2022
DRAWING No.	22-23(1)/RPH-P&D-B
DRAWN BY	TJP
	Scale with care as distortion may occur

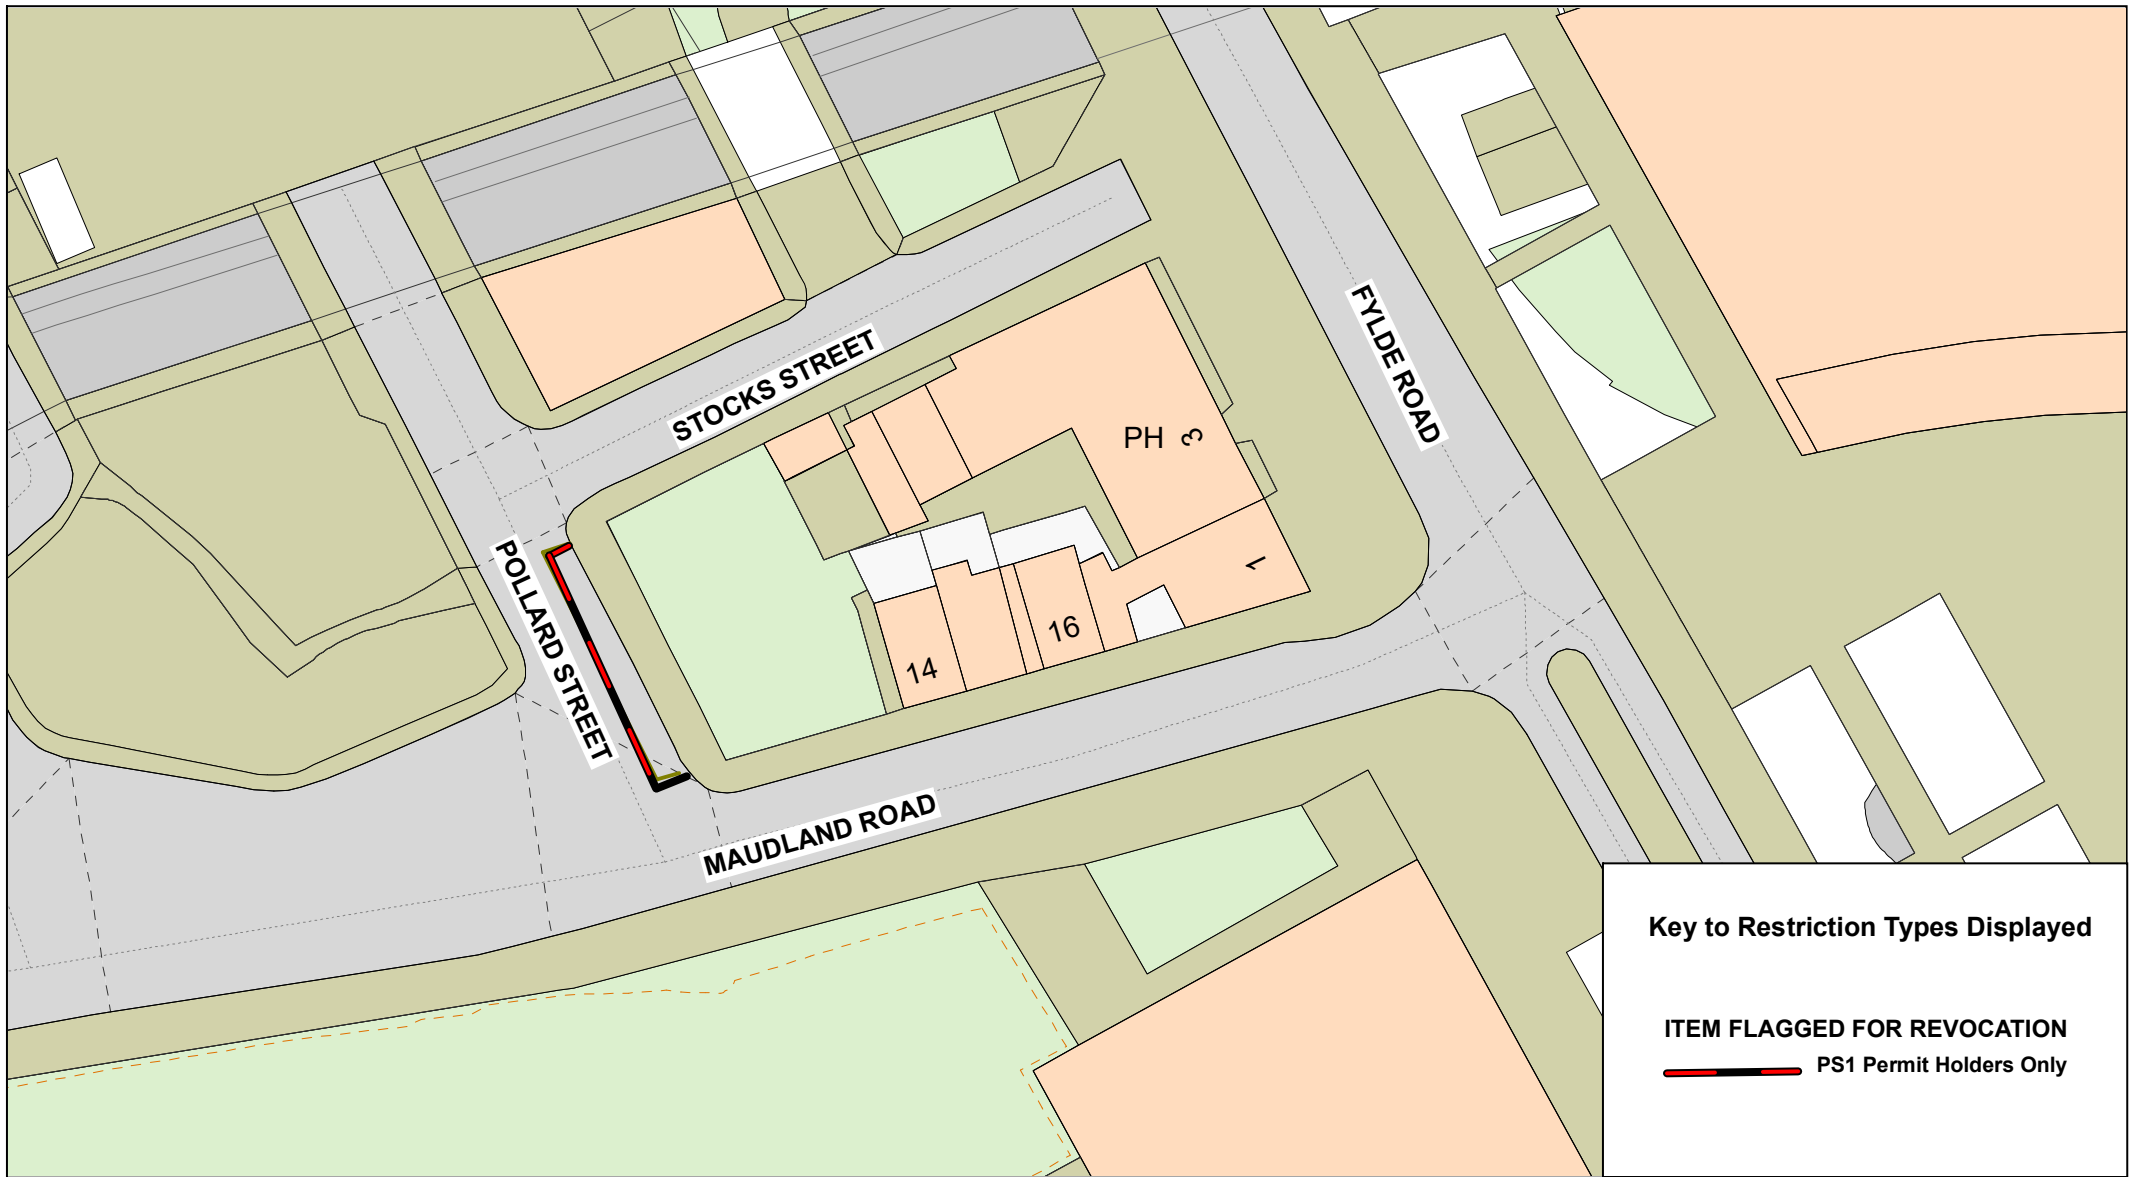

Key to Restriction Types Displayed

ITEM FLAGGED FOR REVOCATION


 **PS1 Permit Holders Only**



Lancashire
County Council

**PS1 Permit Zone
REVOCATION ONLY**

Pollard Street,
Preston




© Crown copyright. All rights reserved
Lancashire County Council
Licence No. 100019820 2022


Phil Durnell
**Director of Highways
and Transportation**

P.O. Box 100, County Hall,
PRESTON PR1 0LD

SCALE	1 : 500
DATE	12/12/2022
DRAWING No.	22-23(1)/RPH-PS1
DRAWN BY	TJP
	Scale with care as distortion may occur

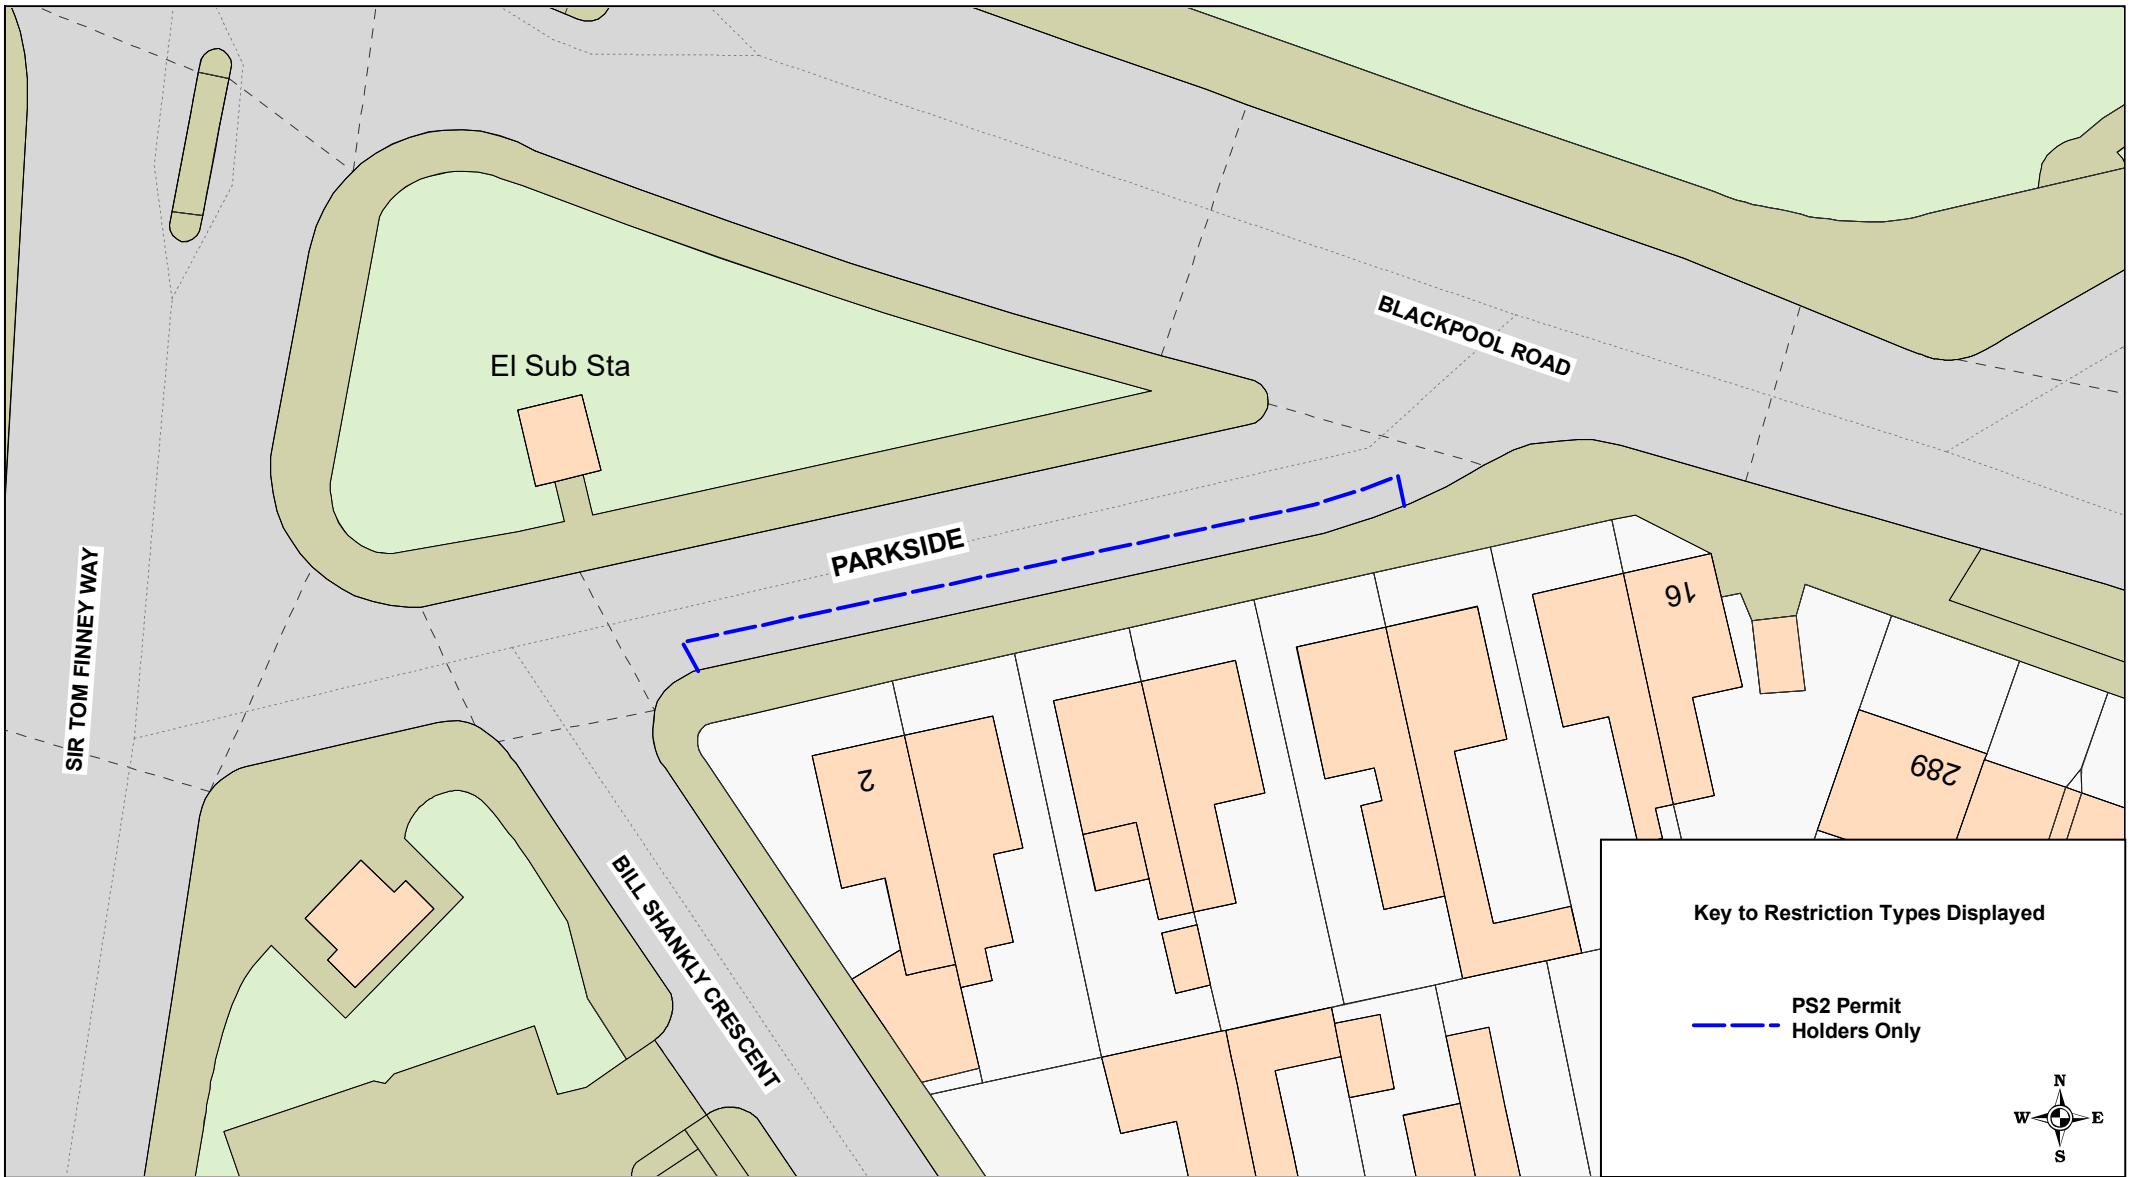

Key to Restriction Types Displayed

 PS2 Permit Holders Only



PS2 Permit Zone


**Parkside,
Preston**

© Crown copyright. All rights reserved
Lancashire County Council
Licence No. 100019820 2022



**Phil Durnell
Director of Highways
and Transportation**

P.O. Box 100, County Hall,
PRESTON PR1 0LD

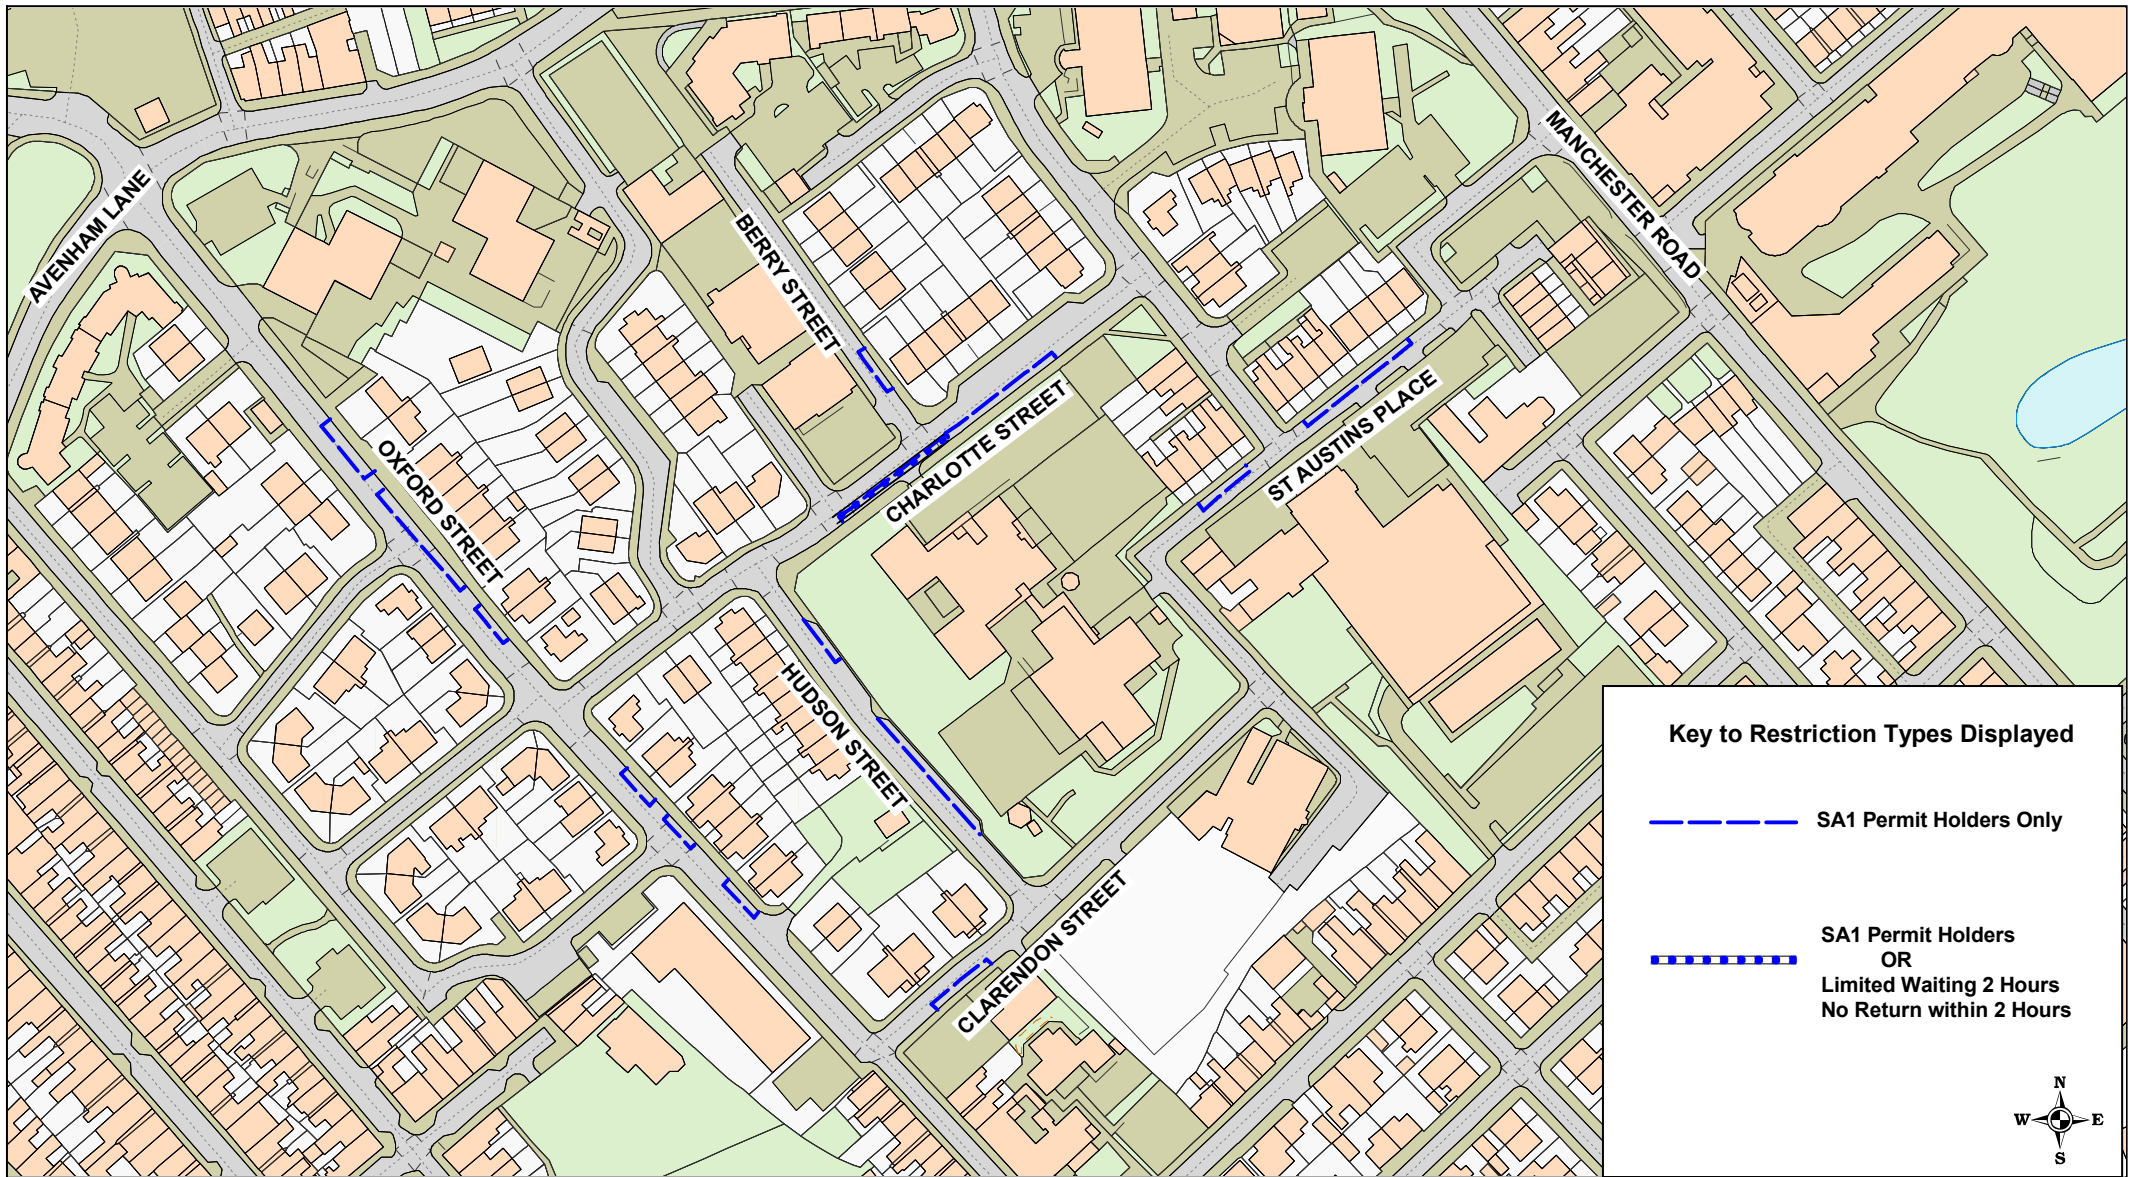SCALE	1 : 500
DATE	17/08/2022
DRAWING No.	22-23(1)/RPH-PS2
DRAWN BY	TJP
	Scale with care as distortion may occur



Key to Restriction Types Displayed

-  SA1 Permit Holders Only
-  SA1 Permit Holders
OR
Limited Waiting 2 Hours
No Return within 2 Hours



SA1 Permit Zone


Berry Street; Charlotte Street;
Clarendon Street; Hudson Street;
Oxford Street; St Austins Place,
Preston

© Crown copyright. All rights reserved
Lancashire County Council
Licence No. 100019820 2022

Phil Durnell
Director of Highways
and Transportation

P.O. Box 100, County Hall,
PRESTON PR1 0LD

SCALE	1 : 2000
DATE	22/08/2022
DRAWING No.	22-23(1)/RPH-SA1
DRAWN BY	TJP
	Scale with care as distortion may occur

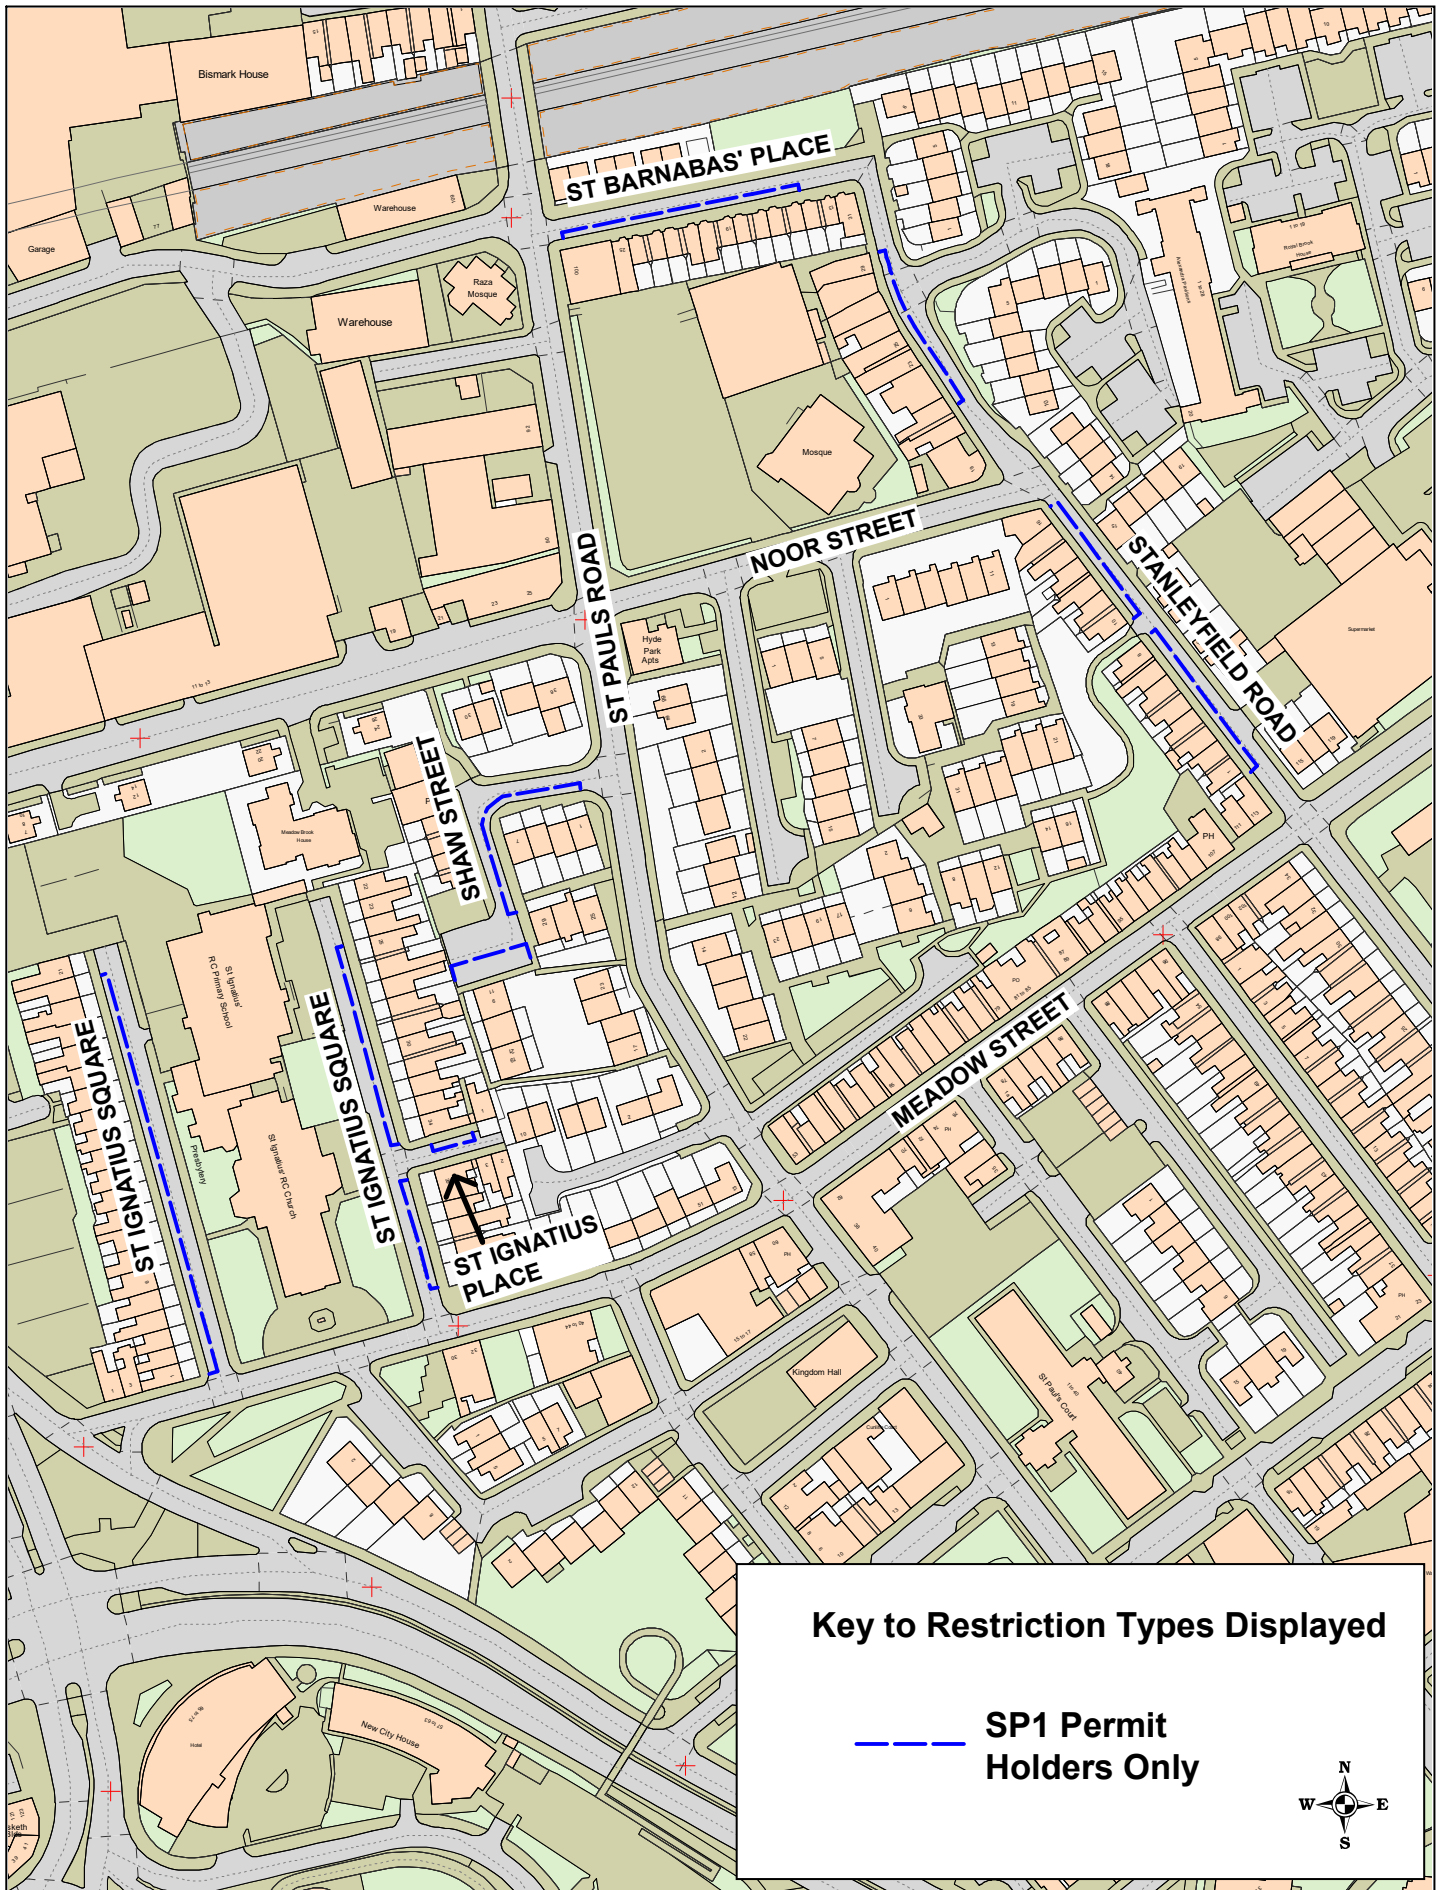

Key to Restriction Types Displayed


----- SP1 Permit Holders Only



SP1 Permit Zone
 St Barnabas' Place;
 Stanleyfield Road;
 St Ignatius Sq; St Ignatius Pl;
 Shaw Street,
 Preston

© Crown copyright. All rights reserved
 Lancashire County Council
 Licence No. 100019820 2022
Phil Durnell
 Director of Highways and Transportation
 P.O. Box 100, County Hall,
 PRESTON PR1 0LD

SCALE	1 : 2000
DATE	22/08/2022
DRAWING No.	22-23(1)/RPH-SP1N
DRAWN BY	TJP
	Scale with care as distortion may occur

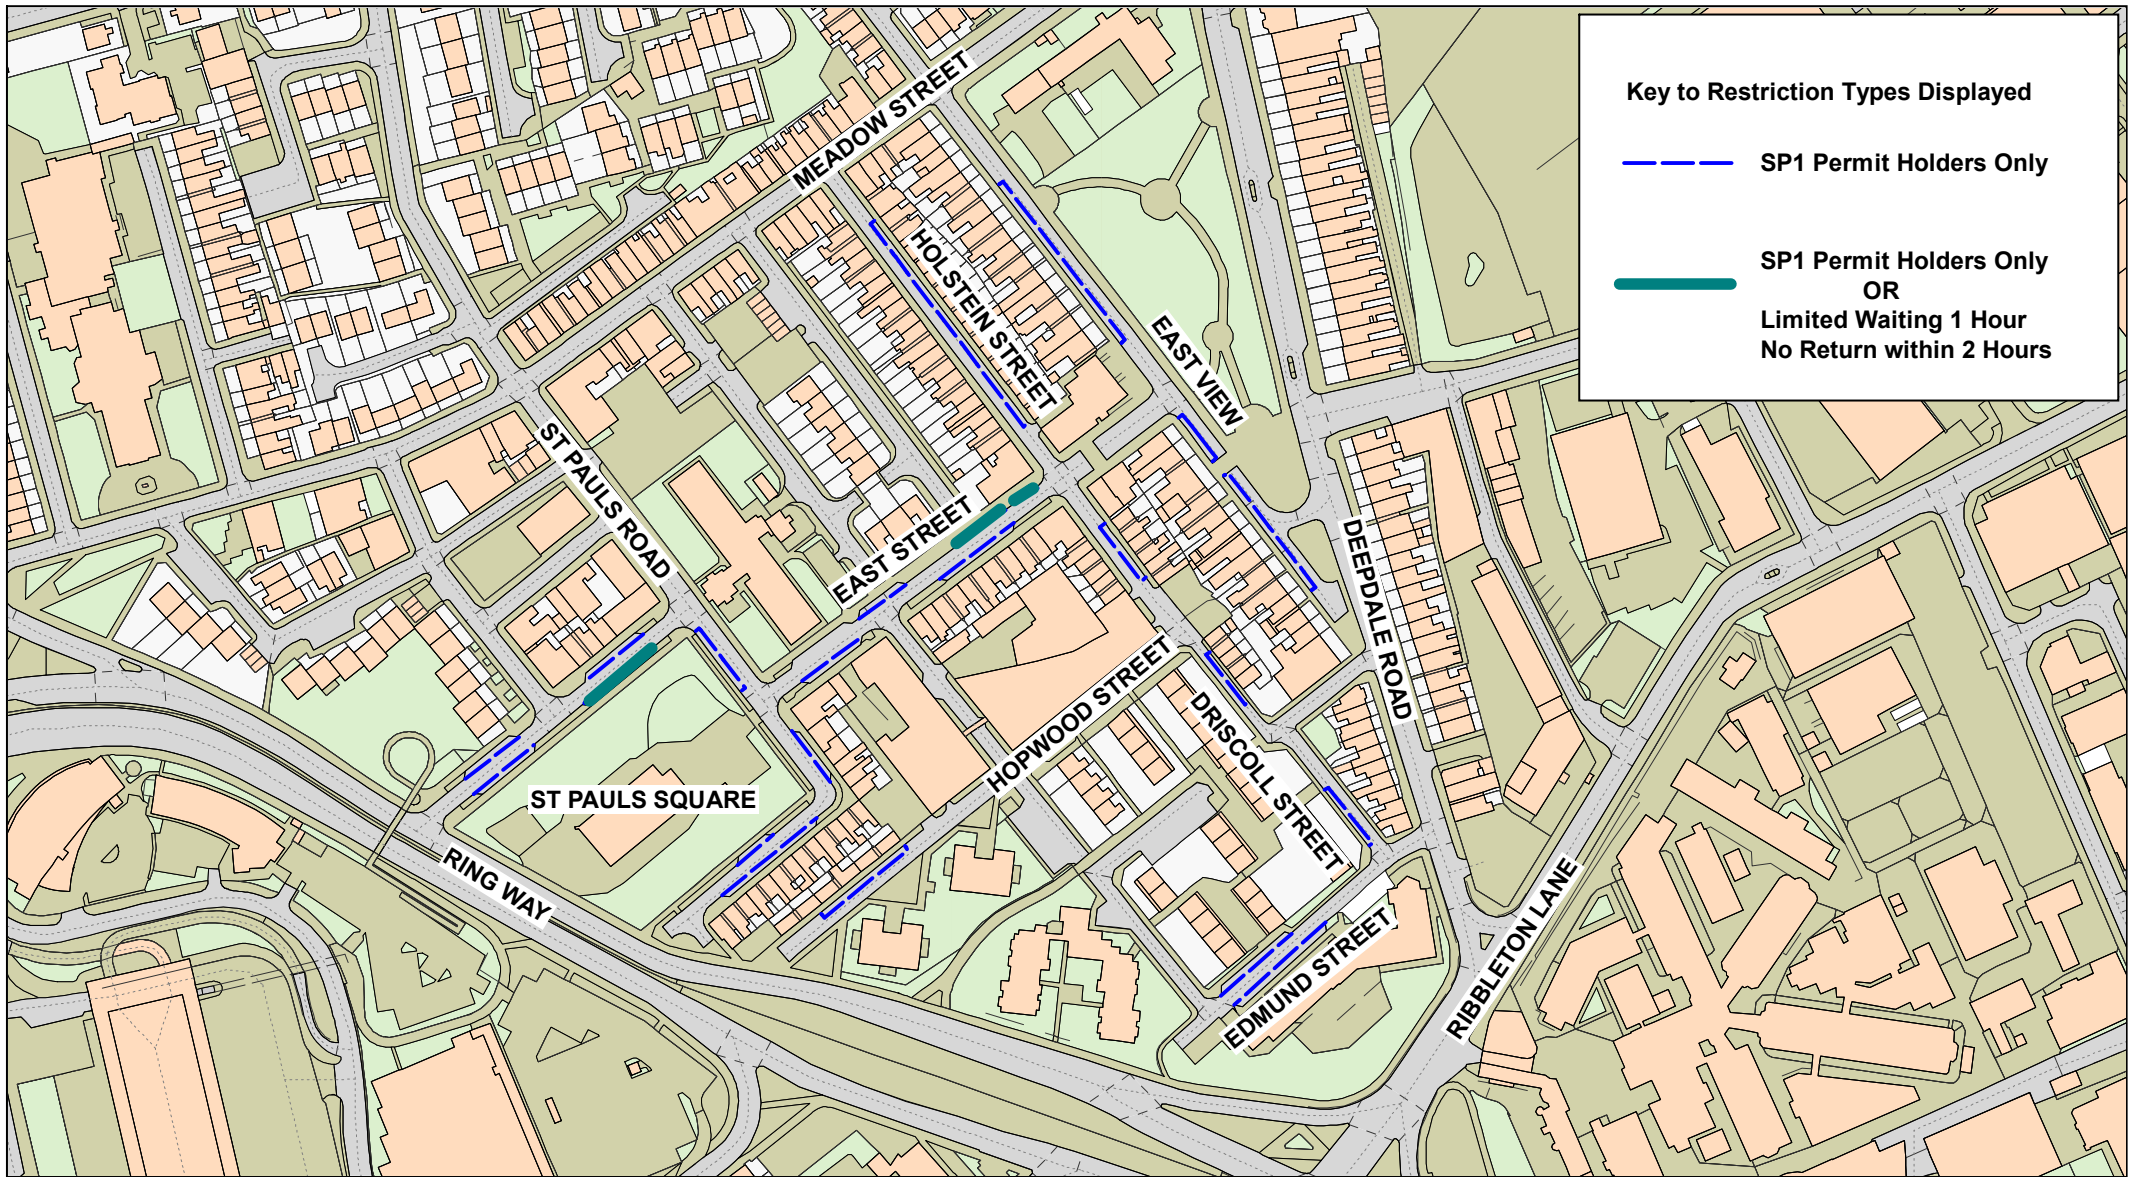

Key to Restriction Types Displayed

— — — — — SP1 Permit Holders Only

————— SP1 Permit Holders Only
OR
Limited Waiting 1 Hour
No Return within 2 Hours

Lancashire
County Council


SP1 Permit Zone
Driscoll Street, East Street, East View,
Edmund Street, Holstein Street,
Hopwood Street, St Pauls Square,
Preston

© Crown copyright. All rights reserved
Lancashire County Council
Licence No. 100019820 2022

Phil Durnell
Director of Highways
and Transportation

P.O. Box 100, County Hall,
PRESTON PR1 0LD

SCALE	1 : 2500
DATE	12/12/2022
DRAWING No.	22-23(1)/RPH-SP1S
DRAWN BY	TJP
	Scale with care as distortion may occur

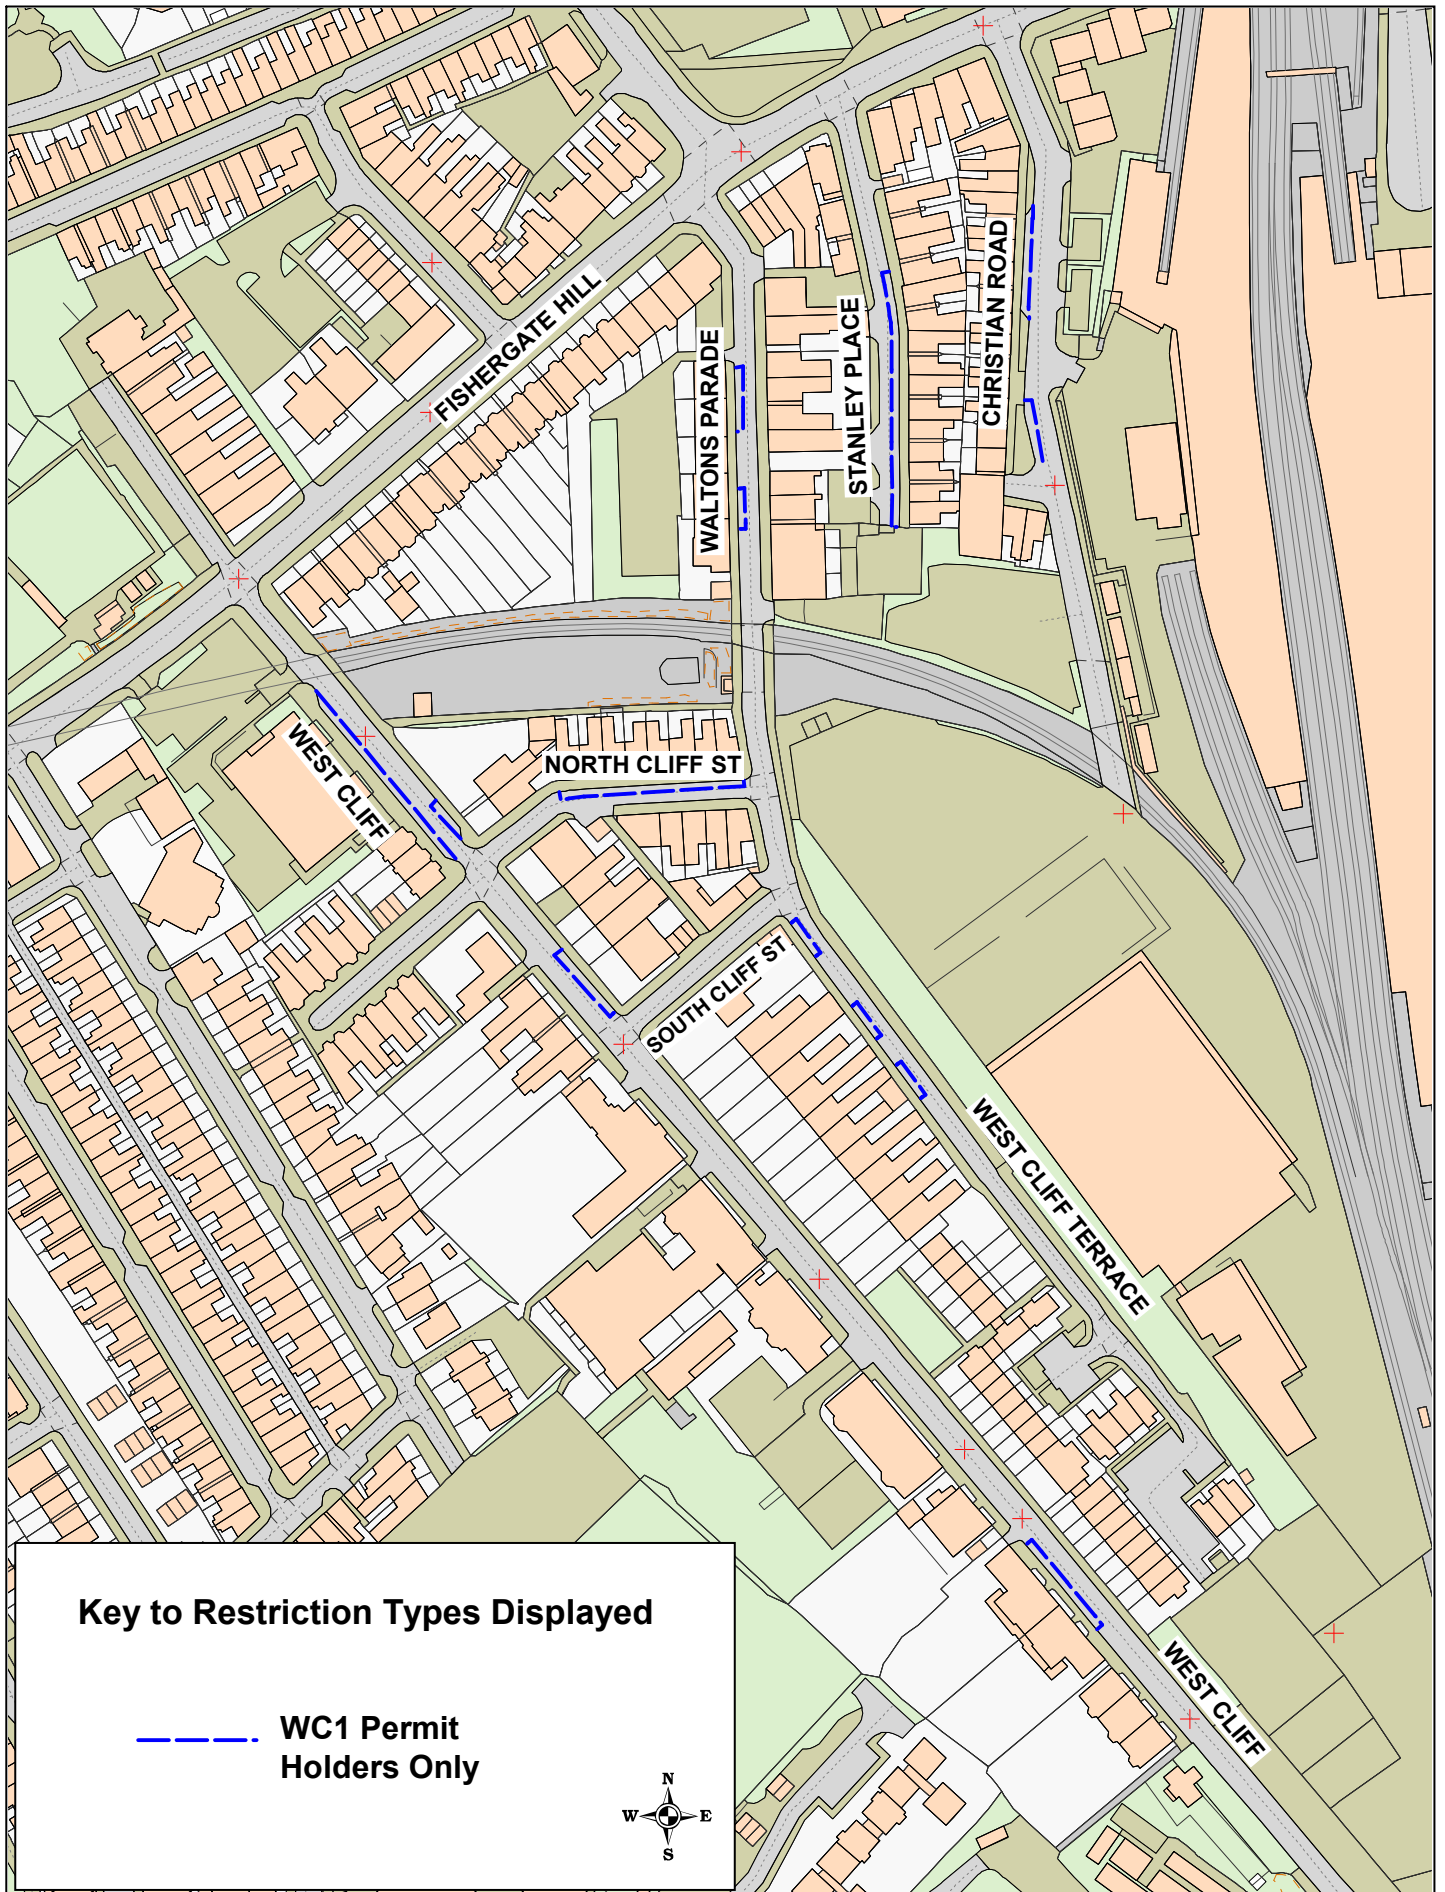

Key to Restriction Types Displayed

 **WC1 Permit Holders Only**



WC1 Permit Zone

Christian Rd; North Cliff St;
Stanley Pl; Walton's Parade;
West Cliff; West Cliff Terrace,
Preston

© Crown copyright. All rights reserved
Lancashire County Council
Licence No. 100019820 2022


Phil Durnell
Director of Highways
and Transportation

P.O. Box 100, County Hall,
PRESTON PR1 0LD

SCALE	1 : 2000
DATE	26/08/2022
DRAWING No.	22-23(1)/RPH-WC1
DRAWN BY	TJP
	Scale with care as distortion may occur



Key to Restriction Types Displayed


 WP1 Permit Holders Only



Lancashire
County Council

WP1 Permit Zone

Wolseley Place,
Preston



© Crown copyright. All rights reserved
Lancashire County Council
Licence No. 100019820 2022

Phil Durnell
Director of Highways and Transportation

P.O. Box 100, County Hall,
PRESTON PR1 0LD

SCALE	1 : 500
DATE	26/08/2022
DRAWING No.	22-23(1)/RPH-WP1
DRAWN BY	TJP
	Scale with care as distortion may occur