


Key to Restriction Types Displayed

-  AV1 Permit Holders Only
-  Pay & Display Parking
8am-6pm
Max Stay 1 Hour
No Return within 2 Hours
-  Disabled Parking
-  No Waiting At Any Time
-  No Waiting
Mon-Sat
8am-6.30pm

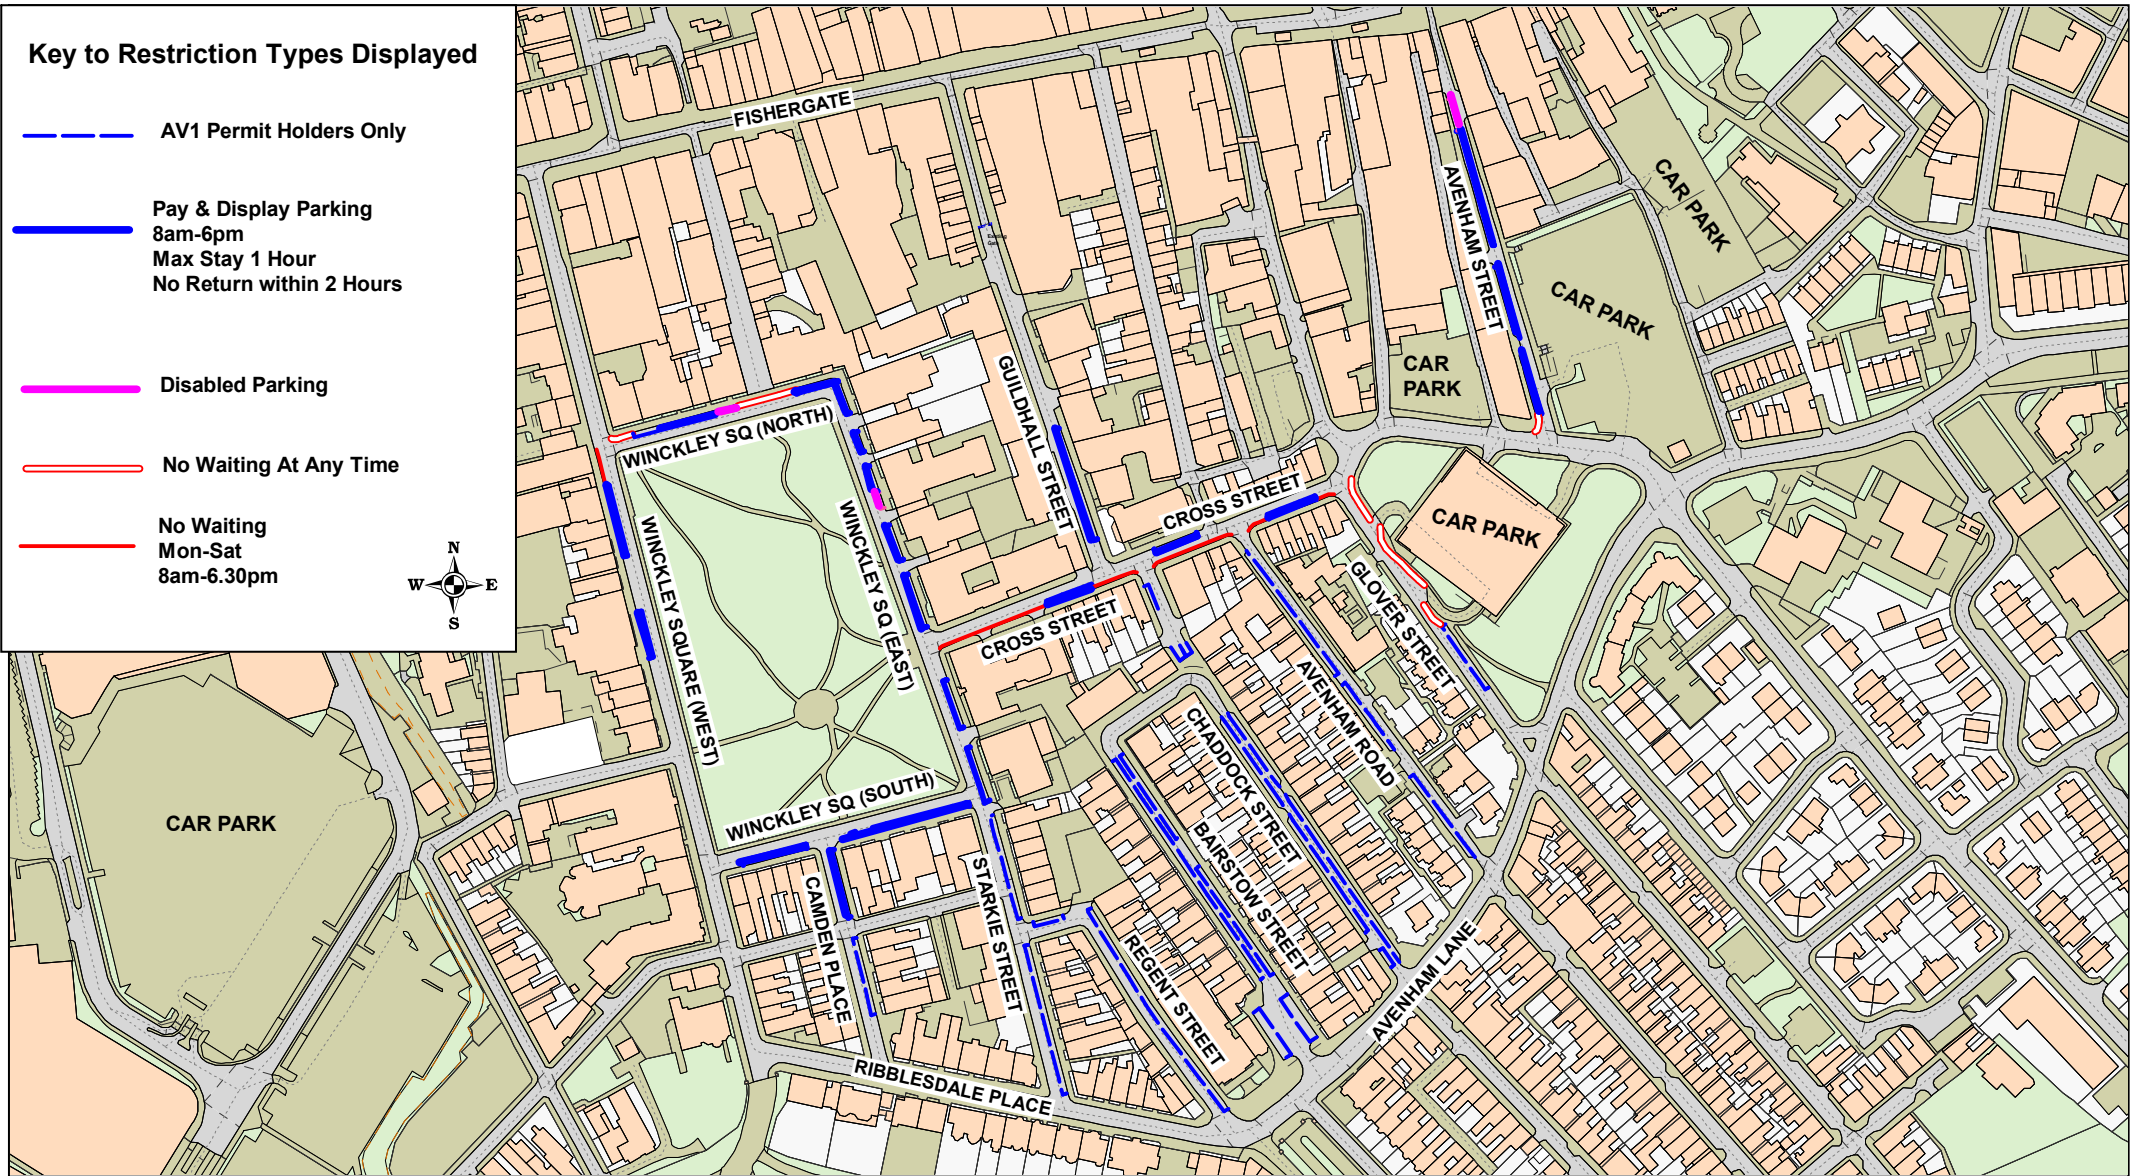

AV1 Permit Zone

Avenham Road; Bairstow Street; Camden Place; Chaddock Street; Glover Street; Regent Street; Starkie Street and Winckley Square (north), Preston

City Centre Pay and Display Parking

Avenham Street; Camden Place; Cross Street; Guildhall Street; Winckley Square (north); Winckley Square (east); Winckley Square (south) and Winckley Square (west), Preston

© Crown copyright. All rights reserved
Lancashire County Council
Licence No. 100019820 2022

Phil Durnell
Director of Highways
and Transportation

P.O. Box 100, County Hall,
PRESTON PR1 0LD

SCALE

1 : 3000

DATE

01/09/2022


DRAWING No.

22-23(1)/RPH-AV1

DRAWN BY

TJP

Scale with care as distortion
may occur

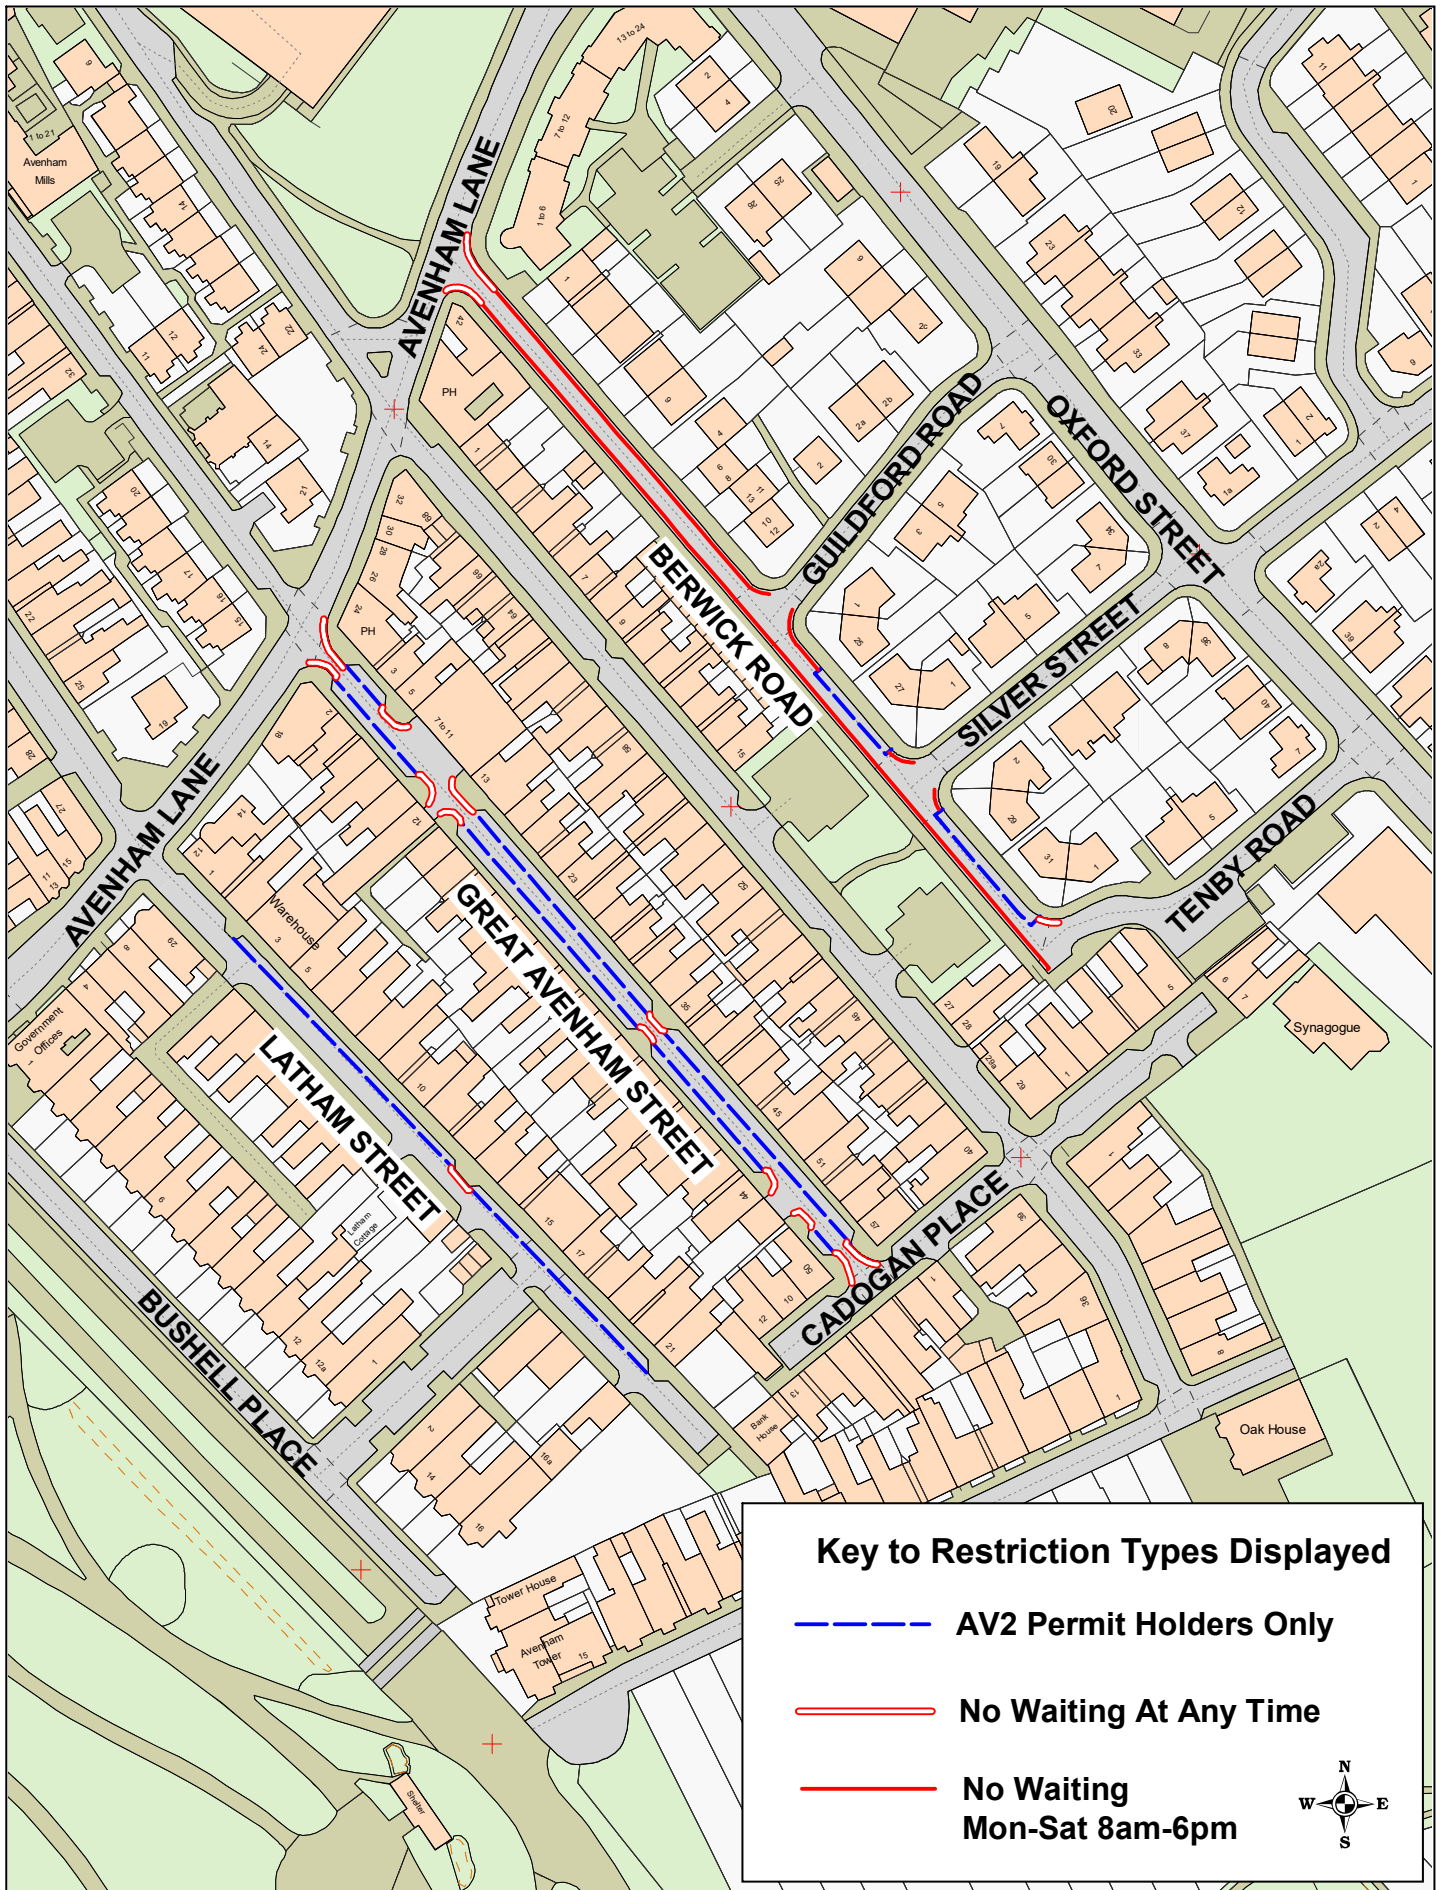

Key to Restriction Types Displayed


- - - - AV2 Permit Holders Only
- = = = = No Waiting At Any Time
- — — — No Waiting Mon-Sat 8am-6pm



AV2 Permit Zone
Berwick Road;
Great Avenham Street
and Latham Street,
Preston

© Crown copyright. All rights reserved
 Lancashire County Council
 Licence No. 100019820 2022
Phil Durnell
 Director of Highways
 and Transportation
 P.O. Box 100, County Hall,
 PRESTON PR1 0LD

SCALE	1 : 1500
DATE	05/08/2022
DRAWING No.	AV2 Permit Zone
DRAWN BY	22-23(1)/RPH-AV2
	Scale with care as distortion may occur

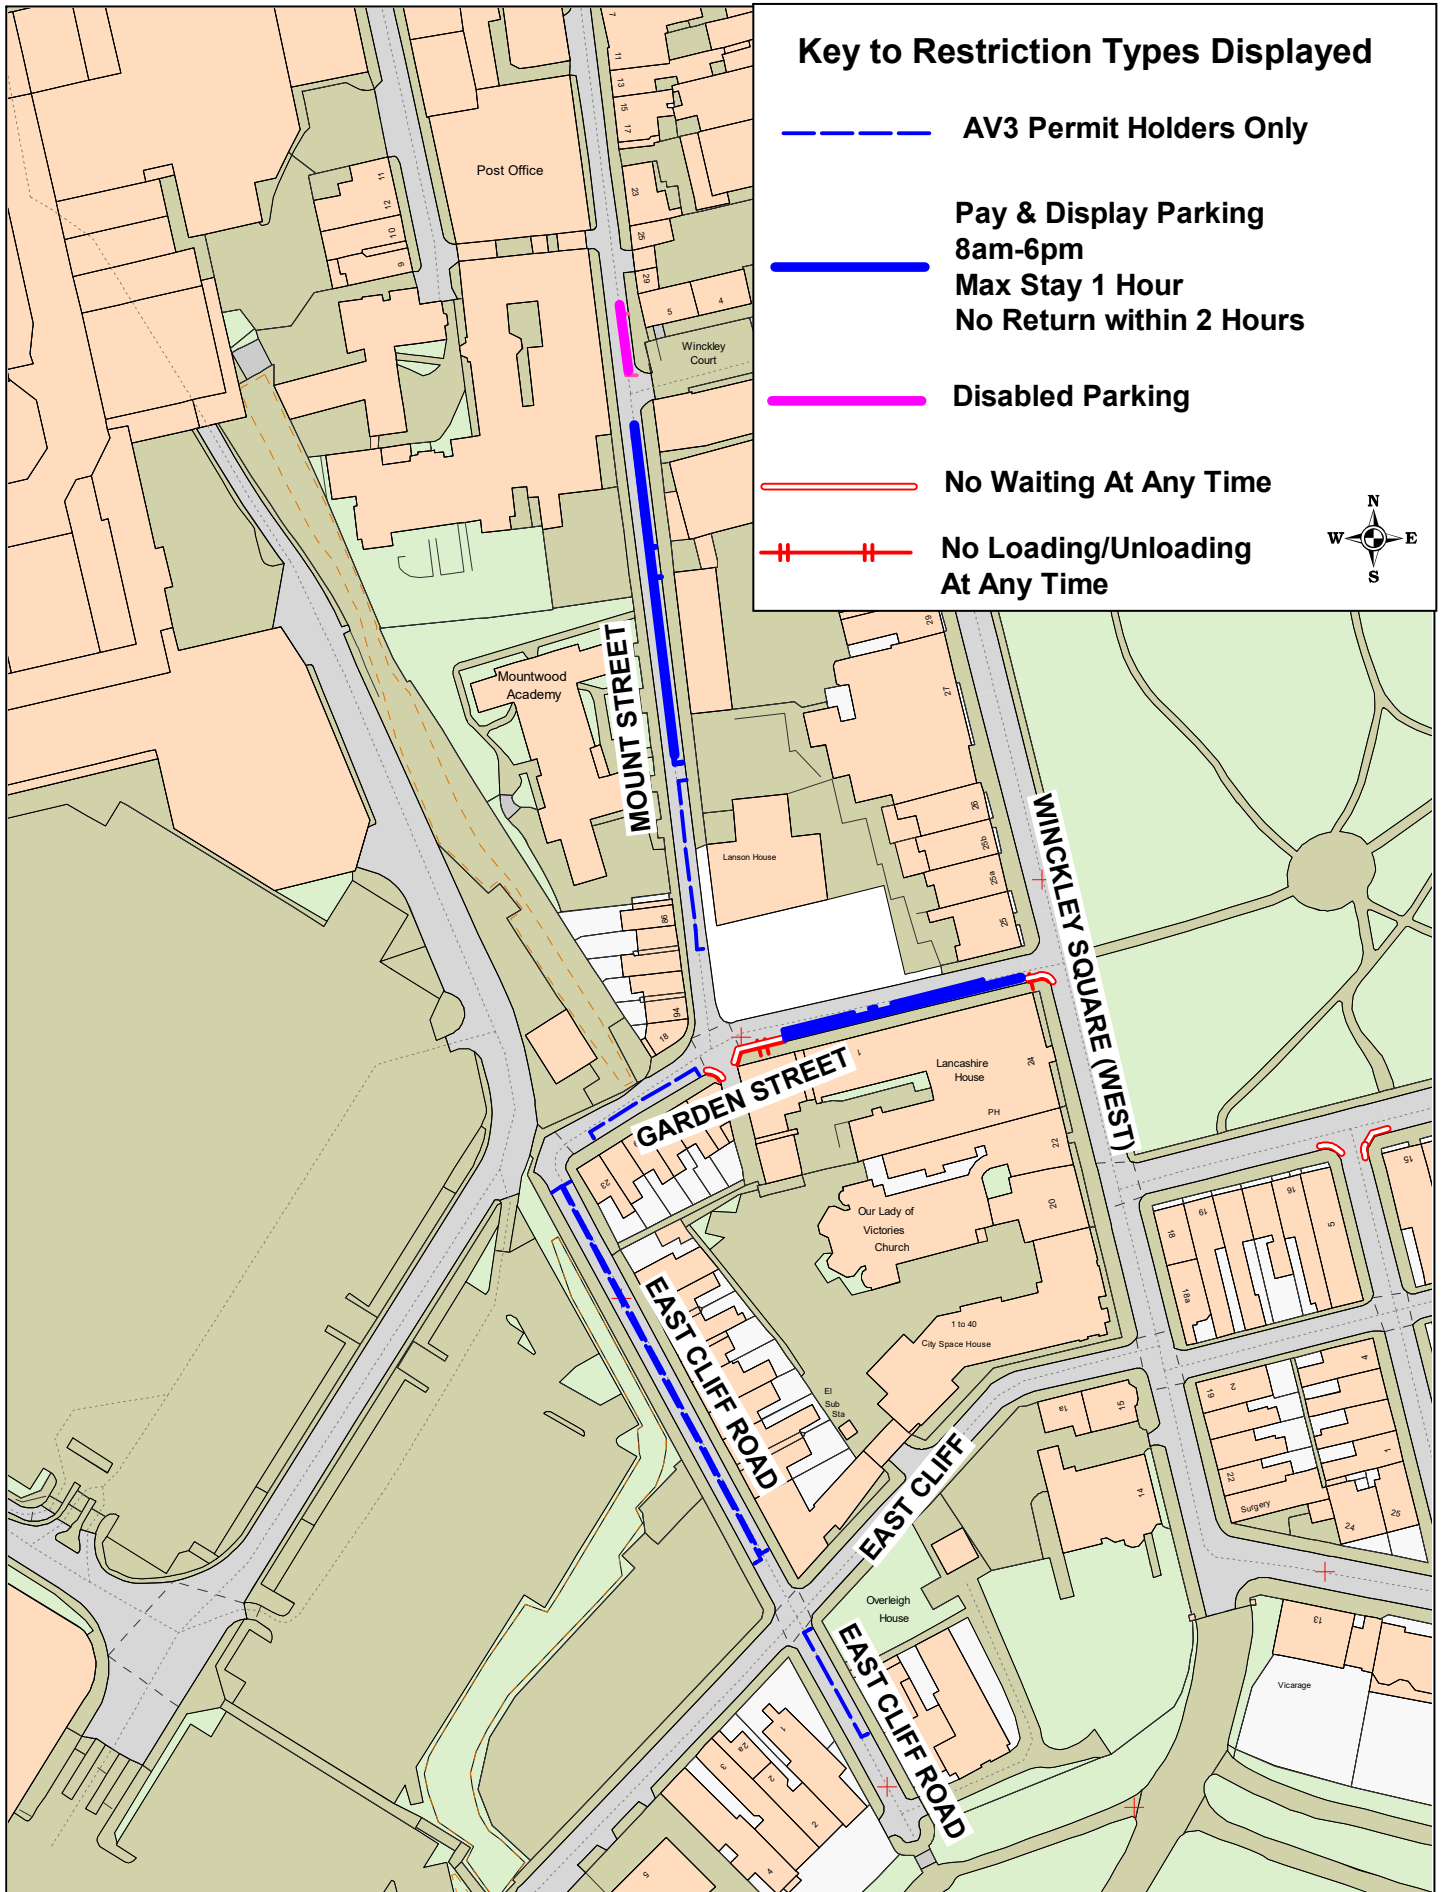

AV3 Permit Zone
East Cliff Road; Garden Street;
Mount Street, Preston


City Centre Pay & Display
Garden Street; Mount Street,
Preston

© Crown copyright. All rights reserved
Lancashire County Council
Licence No. 100019820 2022

Phil Durnell
Director of Highways and
Transportation


P.O. Box 100, County Hall,
PRESTON PR1 0LD

SCALE	1 : 1500
DATE	30/08/2022
DRAWING No.	22-23(1)/RPH-AV3
DRAWN BY	TJP
	Scale with care as distortion may occur

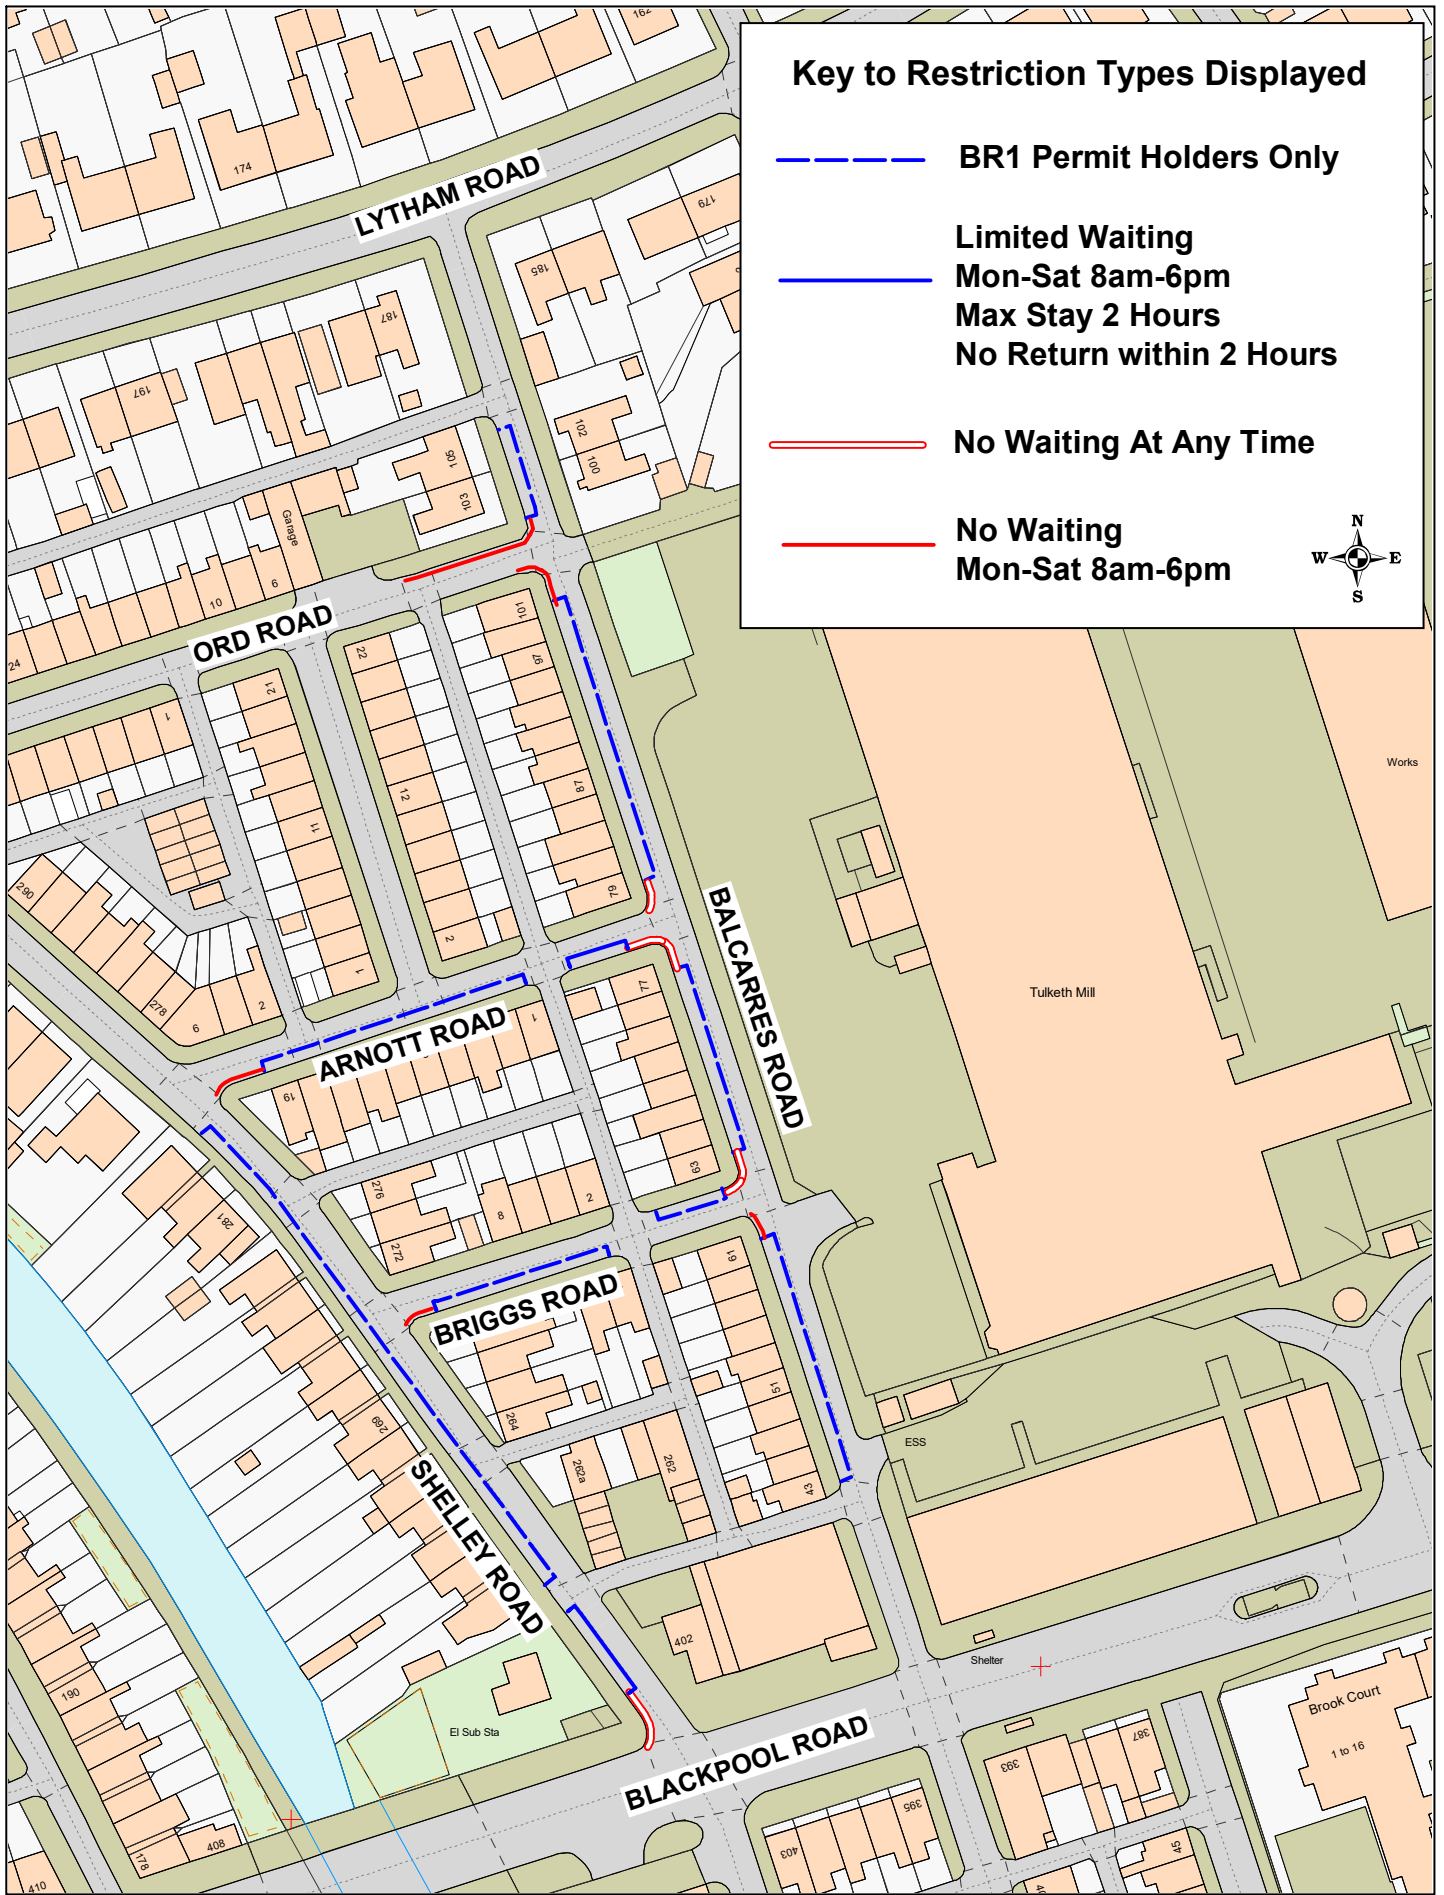

Key to Restriction Types Displayed

- - - - BR1 Permit Holders Only
- Limited Waiting
Mon-Sat 8am-6pm
Max Stay 2 Hours
No Return within 2 Hours
- = = = = No Waiting At Any Time
- No Waiting
Mon-Sat 8am-6pm






BR1 Permit Zone
Arnott Road; Briggs Road;
Balcarres Road; Ord Road
and Shelley Road,
Preston

© Crown copyright. All rights reserved
 Lancashire County Council
 Licence No. 100019820 2022
Phil Durnell
 Director of Highways
 and Transportation
 P.O. Box 100, County Hall,
 PRESTON PR1 0LD

SCALE	1 : 1250
DATE	05/08/2022
DRAWING No.	22-23(1)/RPH-BR1
DRAWN BY	TJP
	Scale with care as distortion may occur

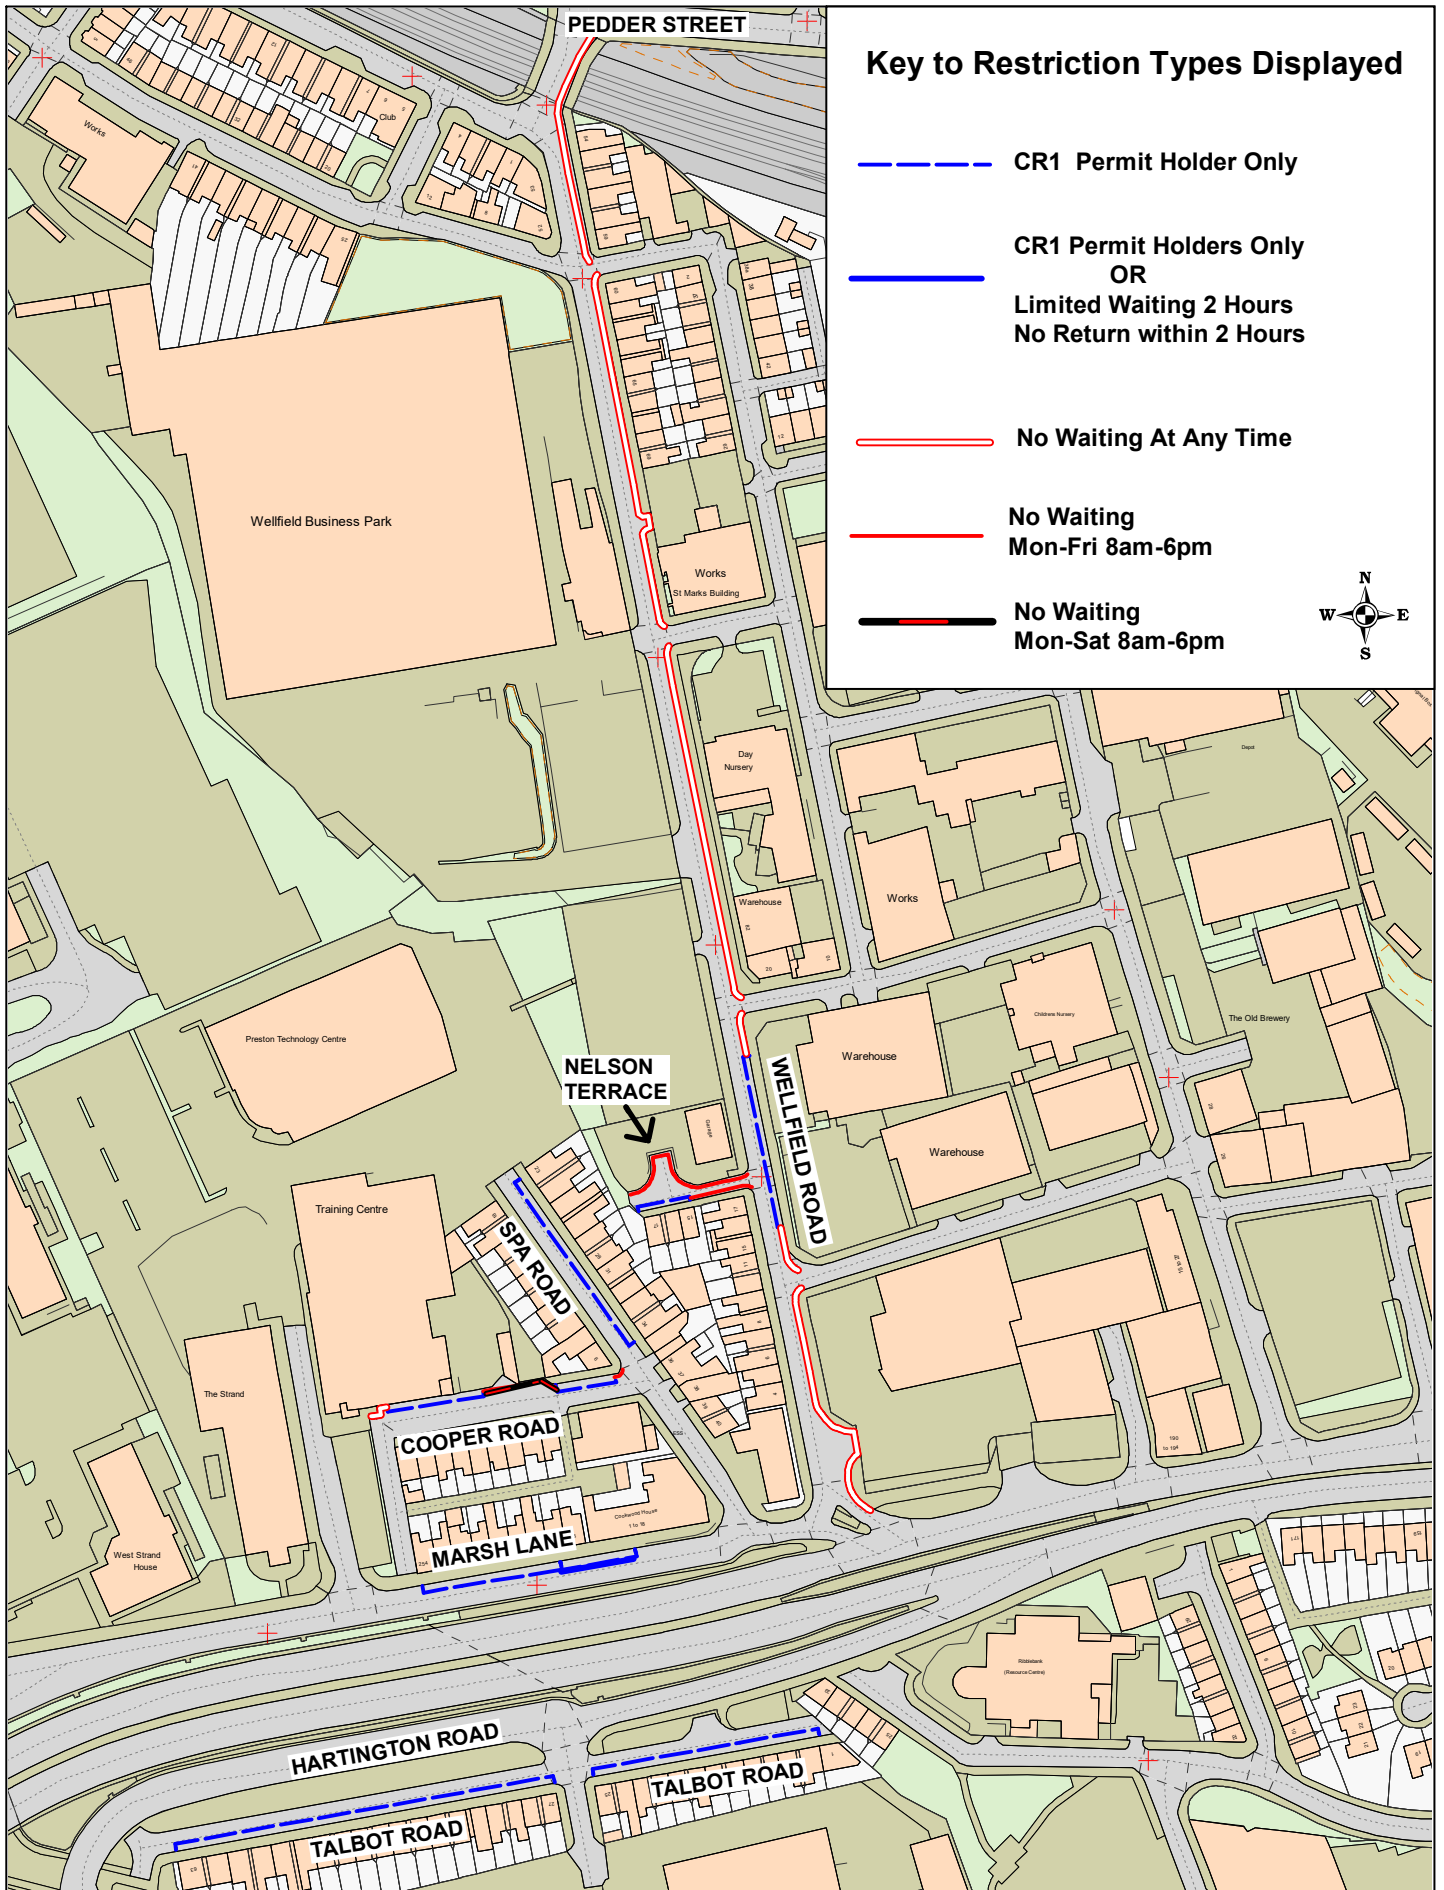

Key to Restriction Types Displayed


- CR1 Permit Holder Only
- CR1 Permit Holders Only
OR
Limited Waiting 2 Hours
No Return within 2 Hours
- = No Waiting At Any Time
- No Waiting
Mon-Fri 8am-6pm
- = No Waiting
Mon-Sat 8am-6pm



CR1 Permit Zone
 Cooper Road; Marsh Lane;
 Nelson Terrace; Spa Road;
 Talbot Road; Wellfield Road,
 Preston

© Crown copyright. All rights reserved
 Lancashire County Council
 Licence No. 100019820 2022
Phil Durnell
 Director of Highways and
 Transportation
 P.O. Box 100, County Hall,
 PRESTON PR1 0LD

SCALE	1 : 2000
DATE	09/08/2022
DRAWING No.	22-23(1)/RPH-CR1
DRAWN BY	TJP
	Scale with care as distortion may occur

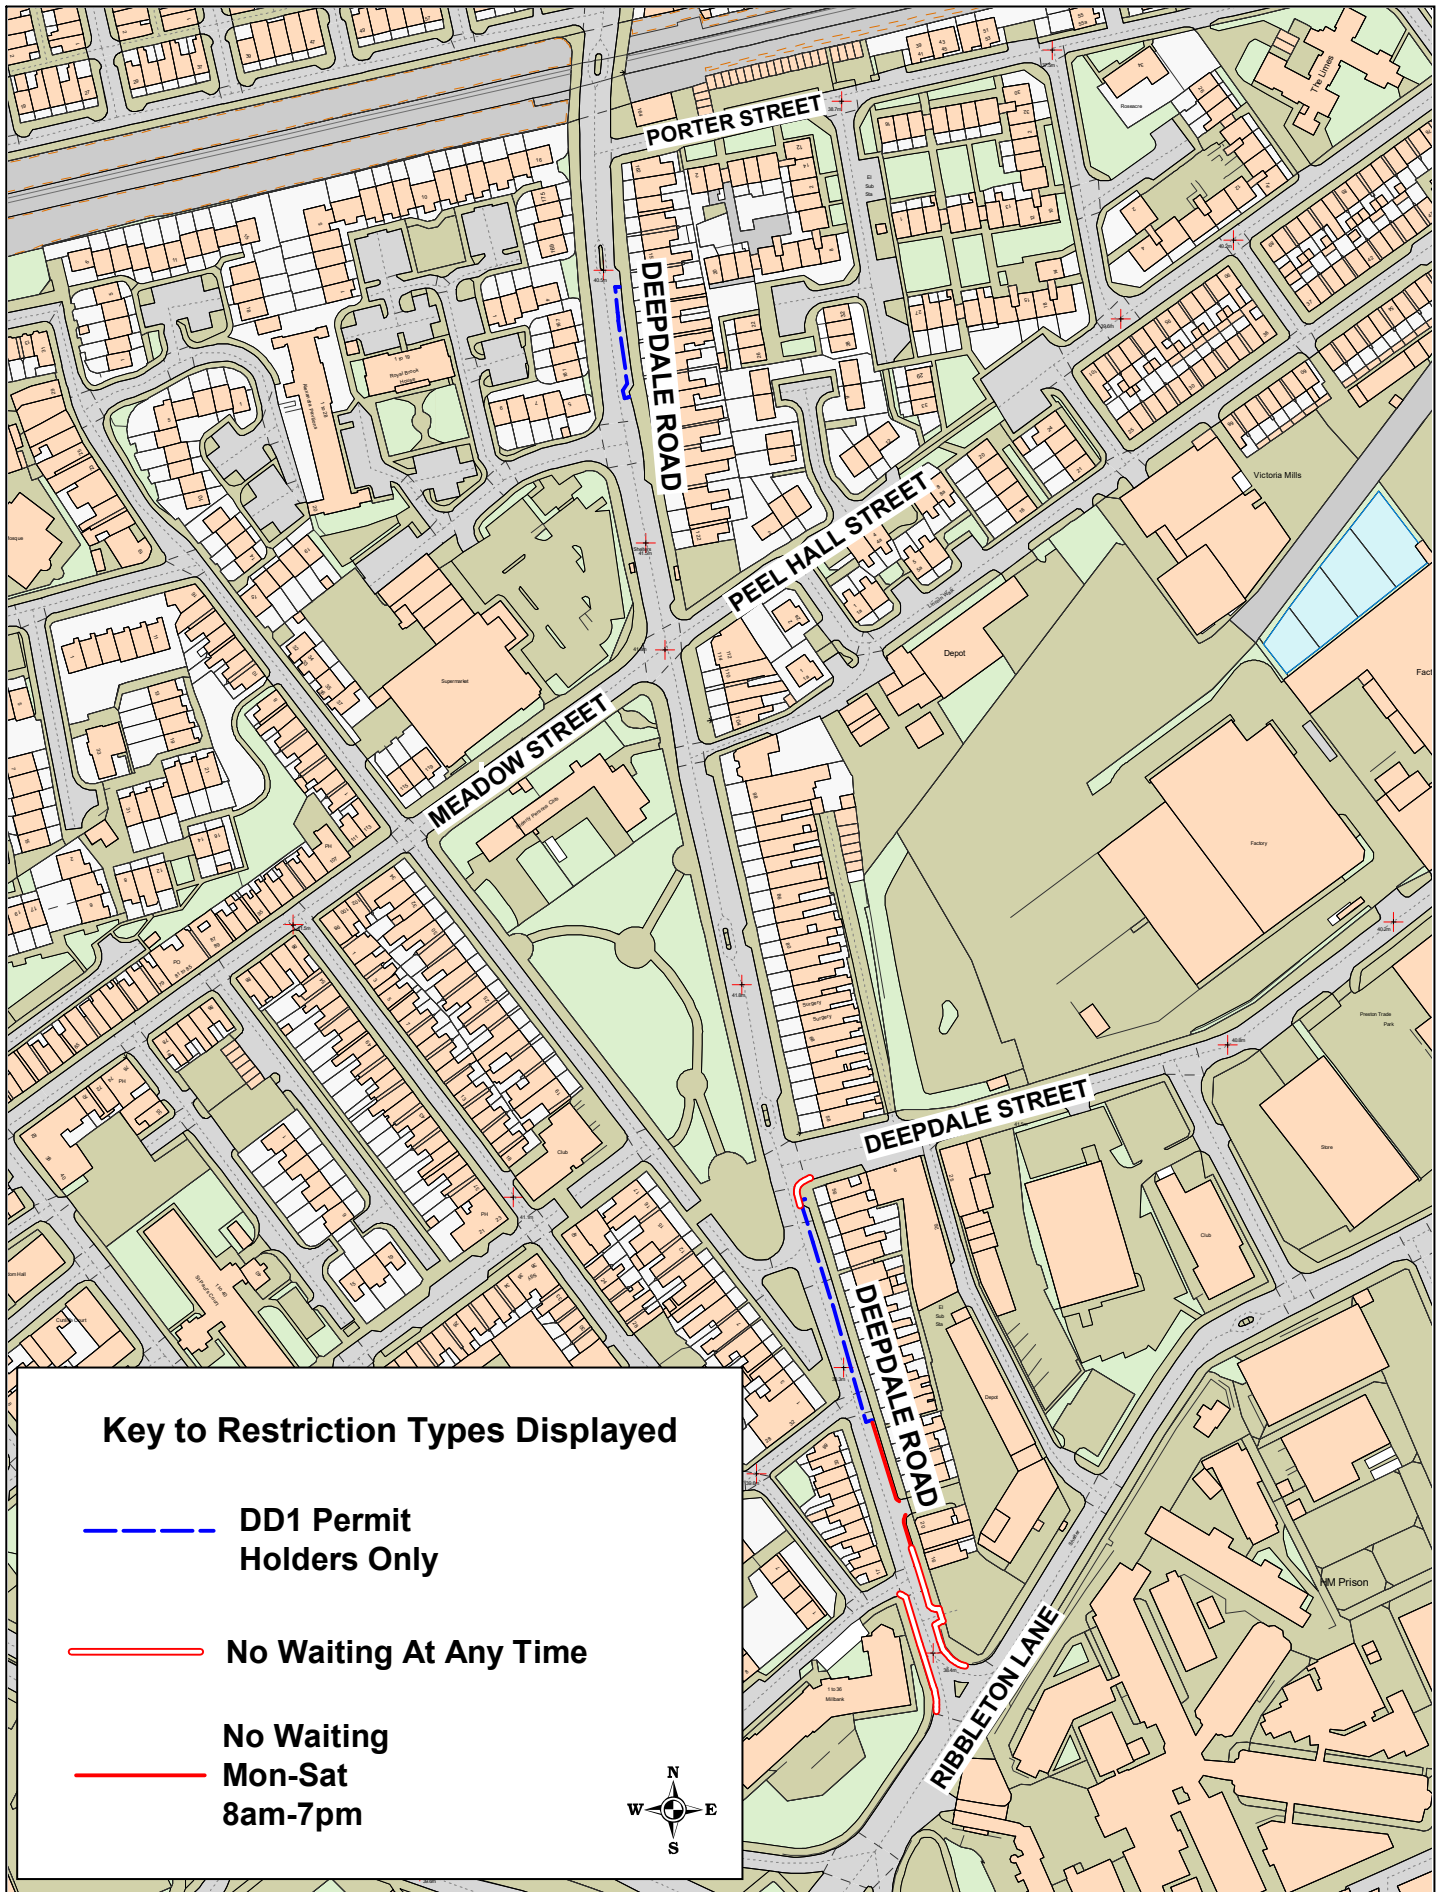

Key to Restriction Types Displayed


- - - - DD1 Permit Holders Only
- No Waiting At Any Time
- No Waiting Mon-Sat 8am-7pm



DD1 Permit Zone
 Deepdale Road,
 Preston

© Crown copyright. All rights reserved
 Lancashire County Council
 Licence No. 100019820 2022
Phil Durnell
 Director of Highways
 and Transportation
 P.O. Box 100, County Hall,
 PRESTON PR1 0LD


SCALE	1 : 2500
DATE	02/09/2022
DRAWING No.	22-23(1)/RPH-DD1
DRAWN BY	TJP
	Scale with care as distortion may occur

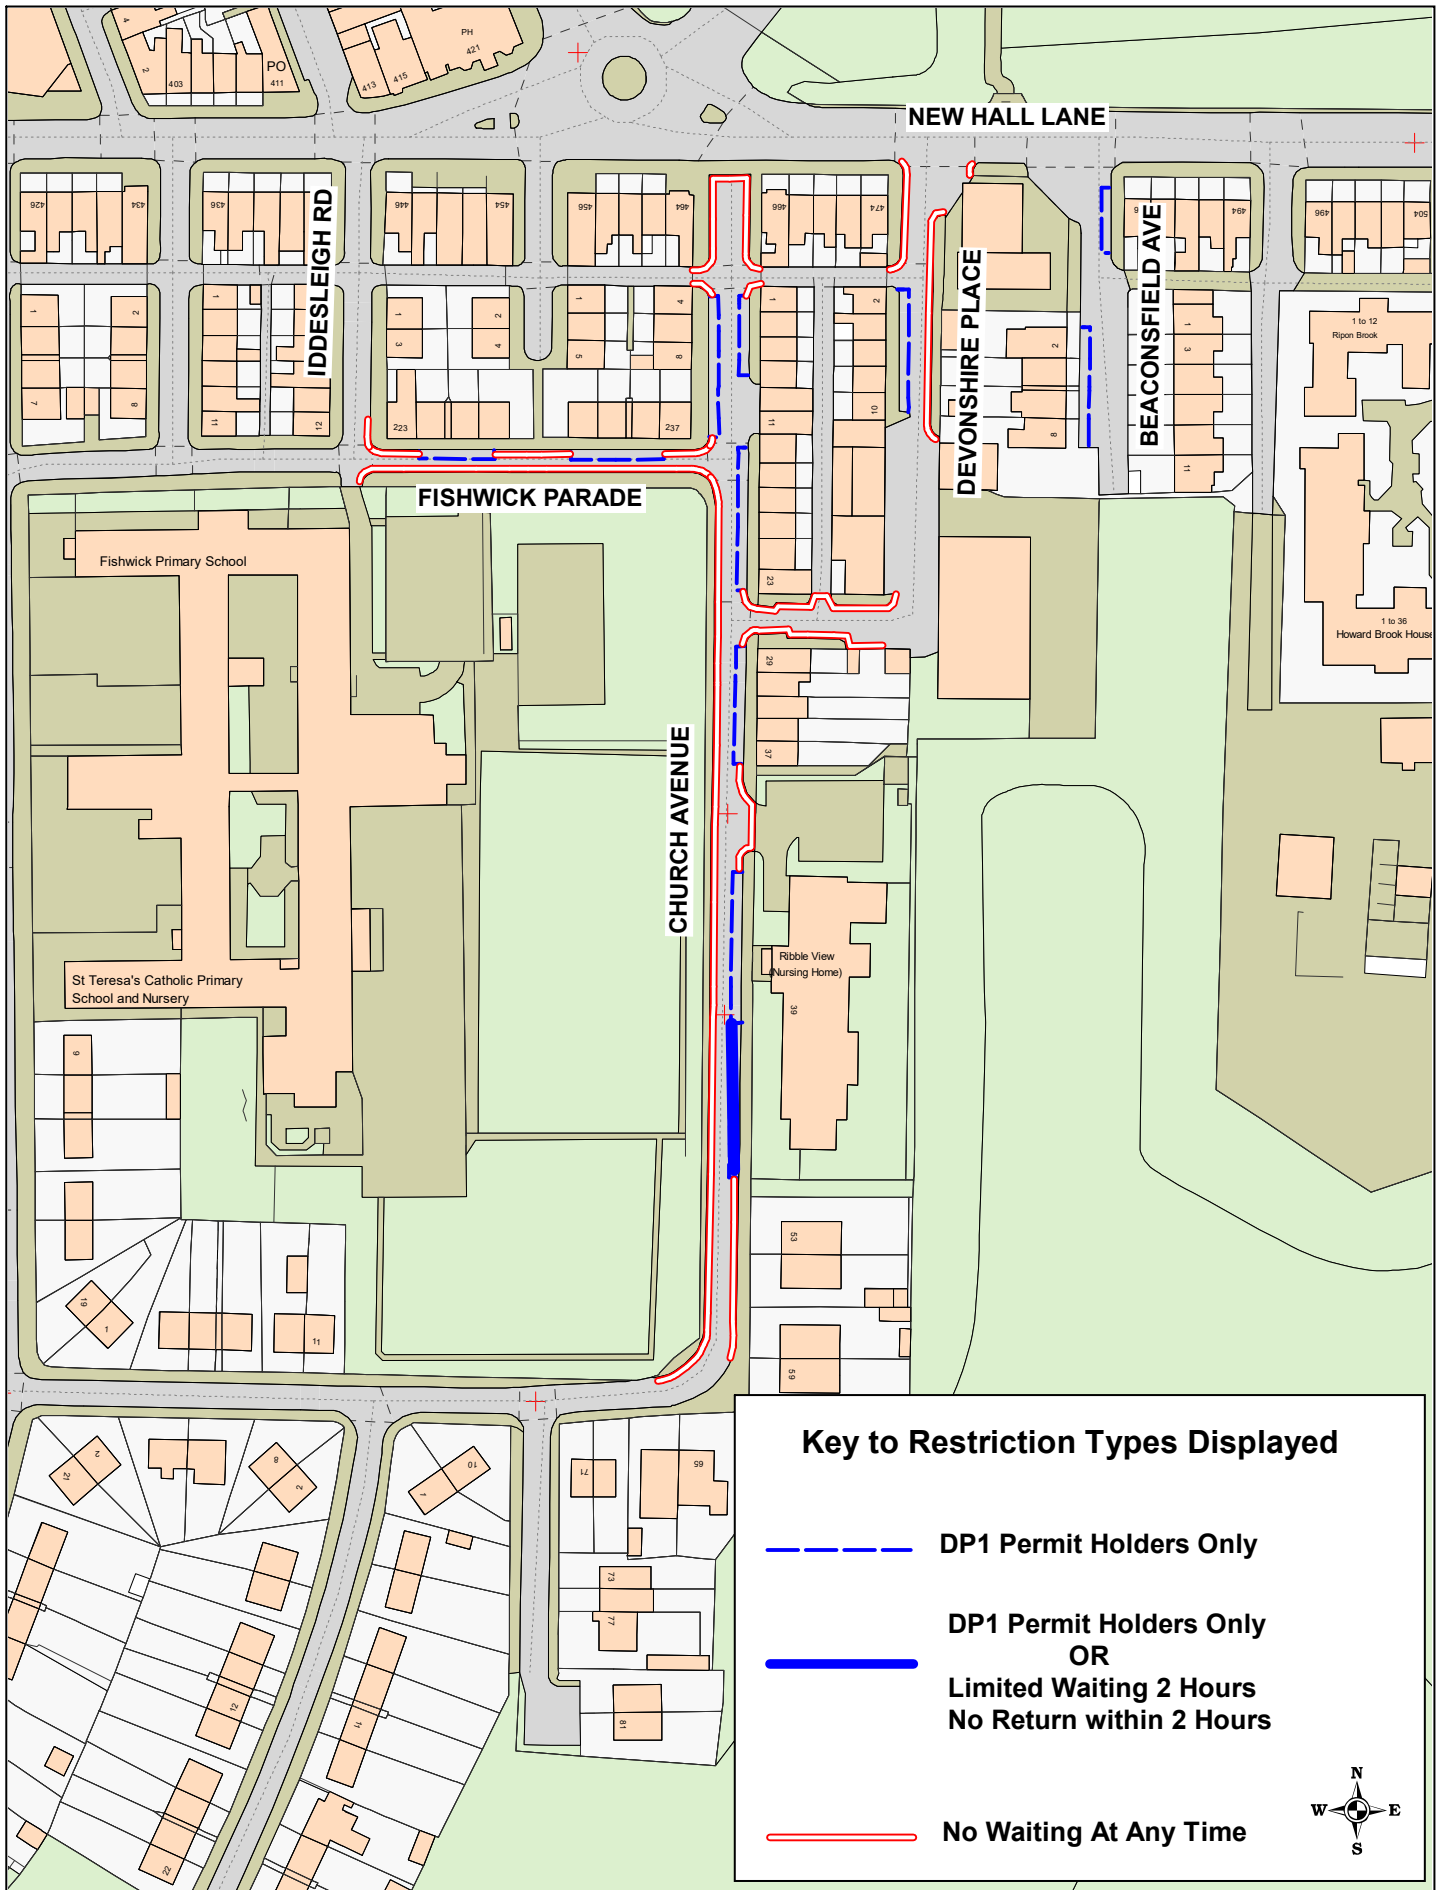




DP1 Permit Zone
Devonshire Place
Church Ave; Fishwick Parade;
Beaconsfield Ave; Iddesleigh Rd,
Preston


© Crown copyright. All rights reserved
 Lancashire County Council
 Licence No. 100019820 2022
Phil Durnell
 Director of Highways
 and Transportation
 P.O. Box 100, County Hall,
 PRESTON PR1 0LD

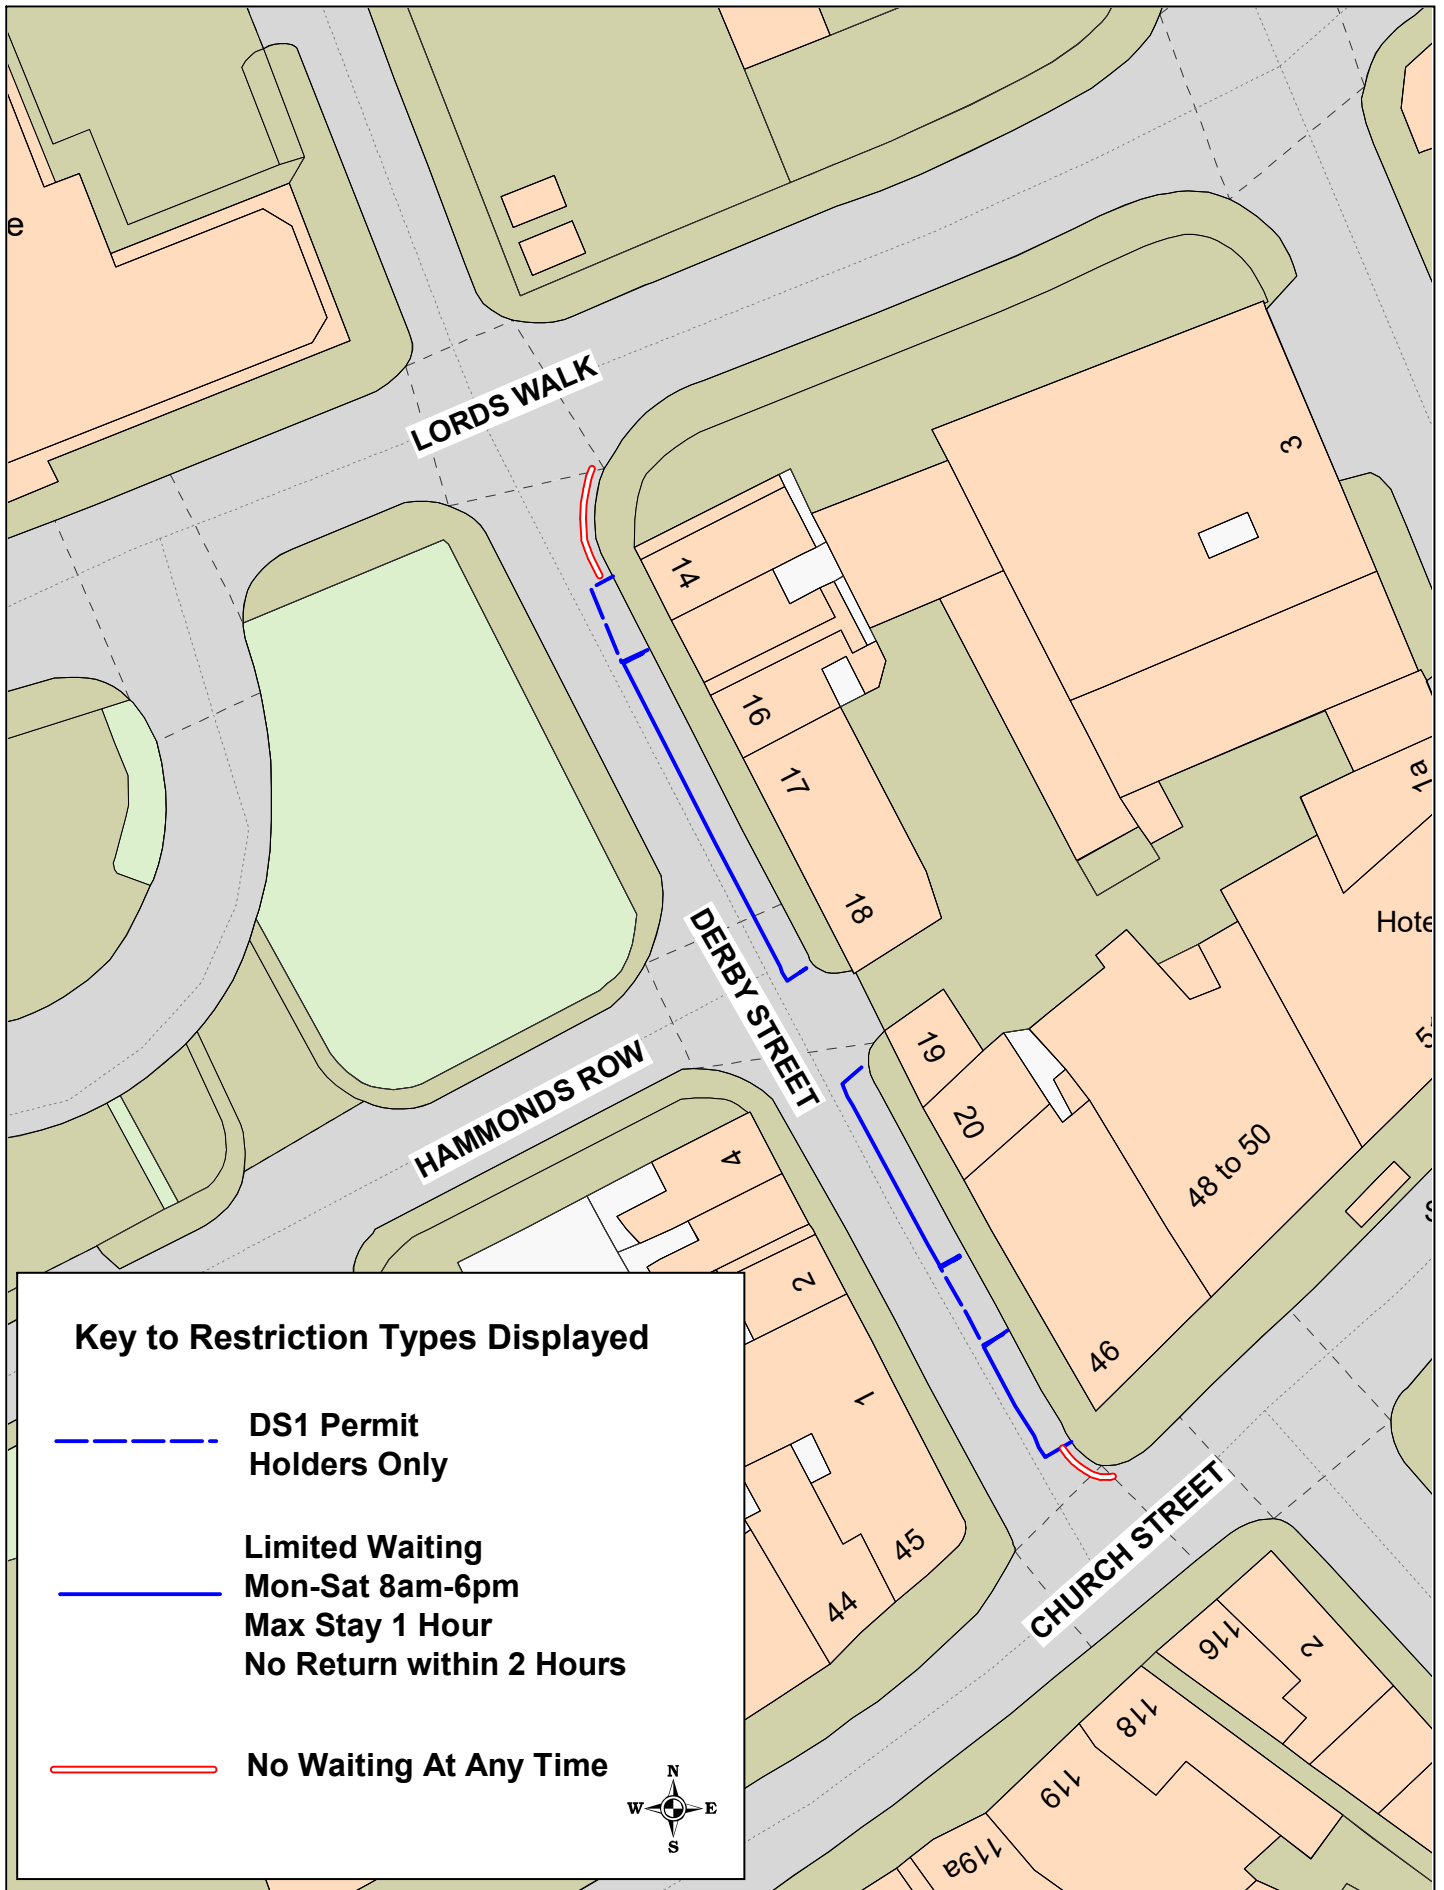SCALE	1 : 1500
DATE	10/08/2022
DRAWING No.	22-23(1)/RPH-DP1
DRAWN BY	TJP
	Scale with care as distortion may occur



Key to Restriction Types Displayed


-  **DS1 Permit Holders Only**
-  **Limited Waiting
Mon-Sat 8am-6pm
Max Stay 1 Hour
No Return within 2 Hours**
-  **No Waiting At Any Time**




DS1 Permit Zone
**Derby Street,
Preston**


© Crown copyright. All rights reserved
Lancashire County Council
Licence No. 100019820 2022
Phil Durnell
**Director of Highways
and Transportation**
P.O. Box 100, County Hall,
PRESTON PR1 0LD

SCALE	1 : 500
DATE	15/08/2022
DRAWING No.	22-23(1)/RPH-DS1
DRAWN BY	TJP
	Scale with care as distortion may occur

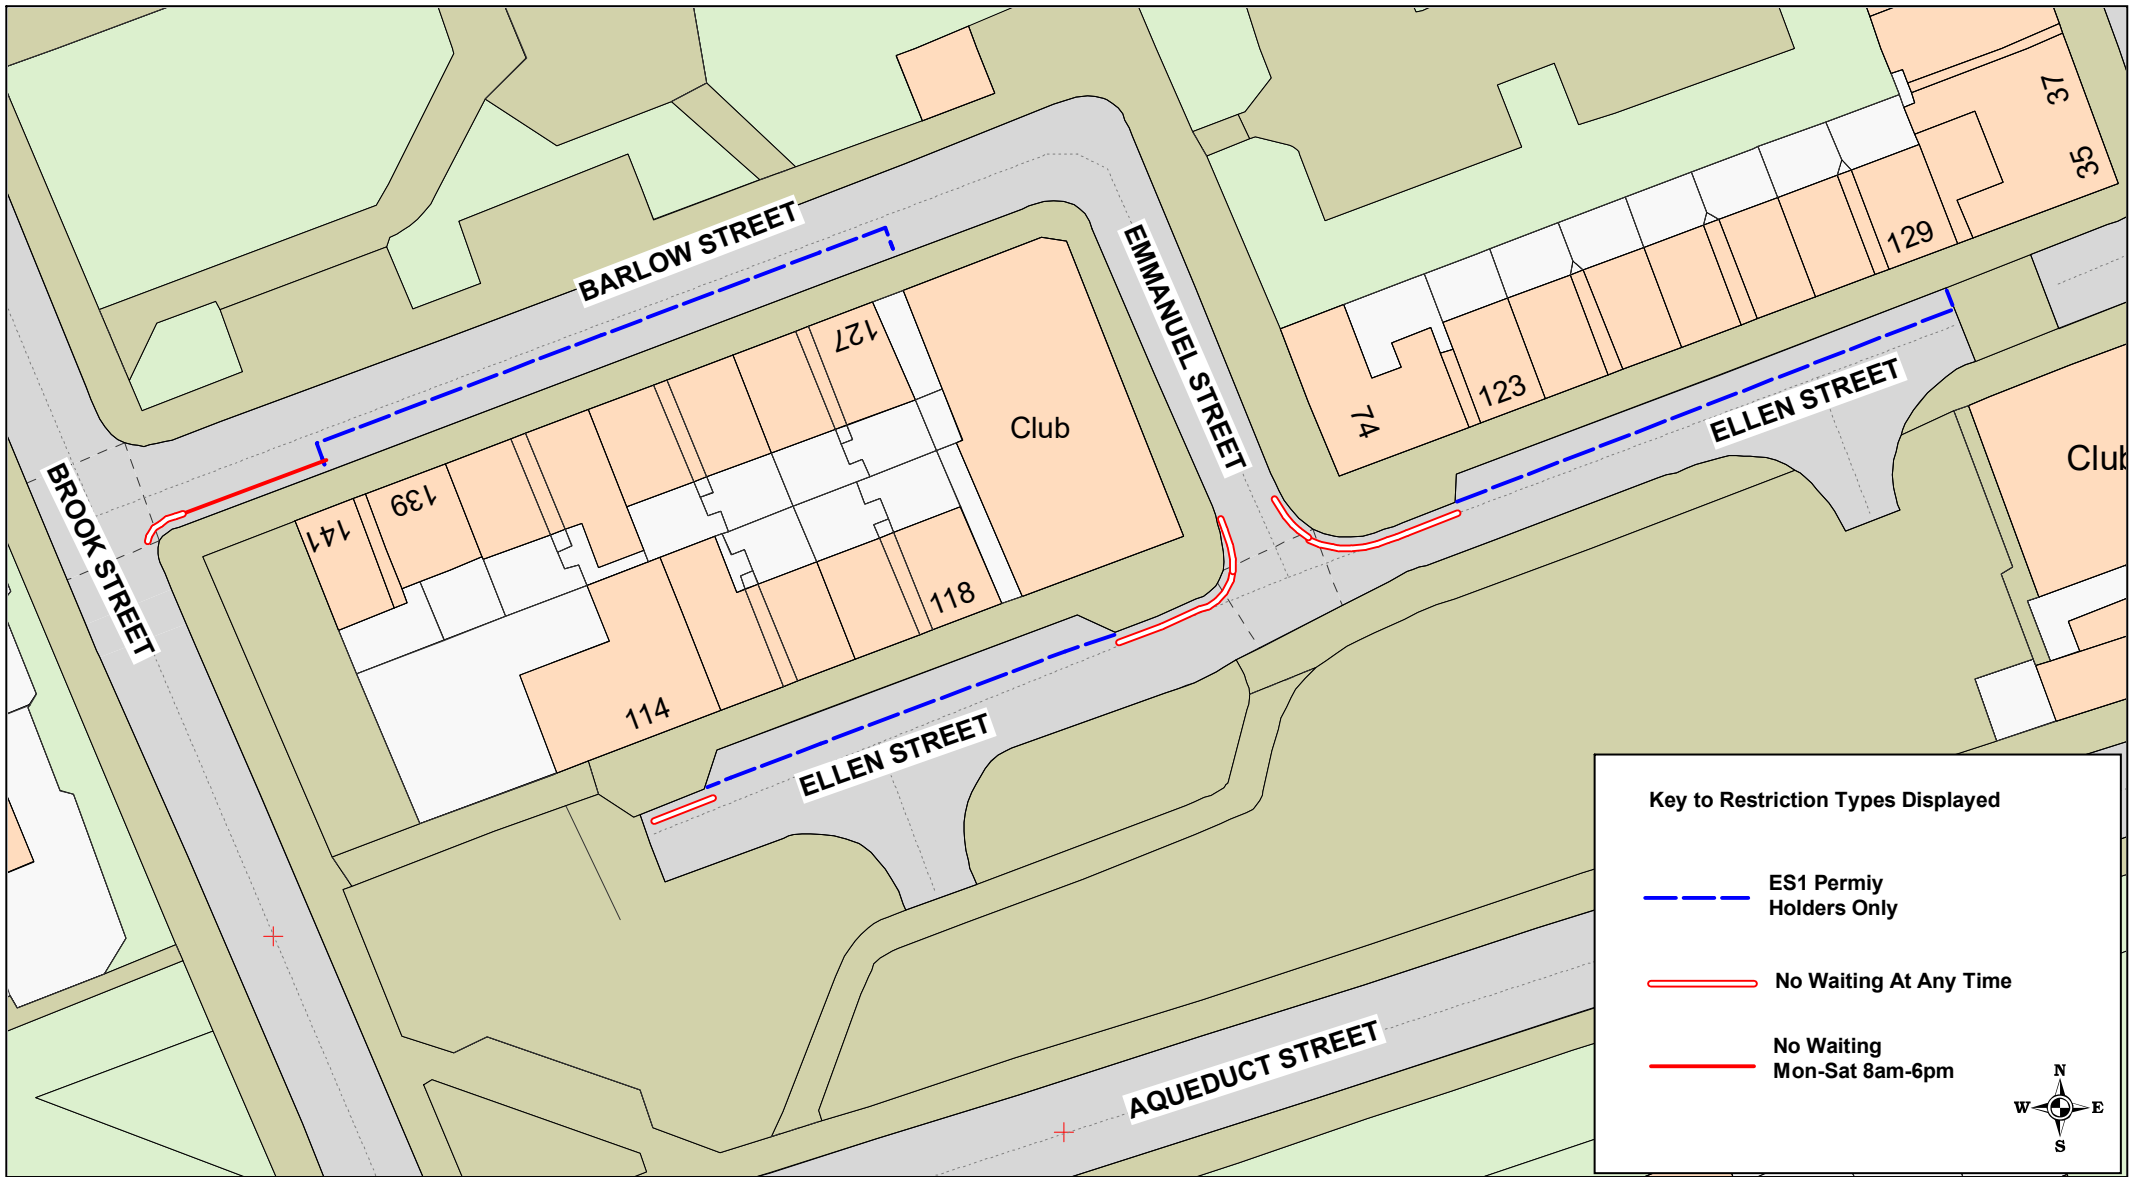

Key to Restriction Types Displayed

- - - ES1 Permit Holders Only
- = = = No Waiting At Any Time
- No Waiting Mon-Sat 8am-6pm




Lancashire
County Council

ES1 Permit Zone

Barlow Street; Ellen Street;
Emmanuel Street,
Preston

© Crown copyright. All rights reserved
Lancashire County Council
Licence No. 100019820 2022


Phil Durnell
Director of Highways
and Transportation


P.O. Box 100, County Hall,
PRESTON PR1 0LD

SCALE	1 : 500
DATE	15/08/2022
DRAWING No.	22-23(1)/RPH-ES1
DRAWN BY	TJP
	Scale with care as distortion may occur

Key to Restriction Types Displayed

 FS1 Permit Holders Only

 Pay & Display Parking
8am-6pm
Max Stay 1 Hour
No Return within 2 Hours

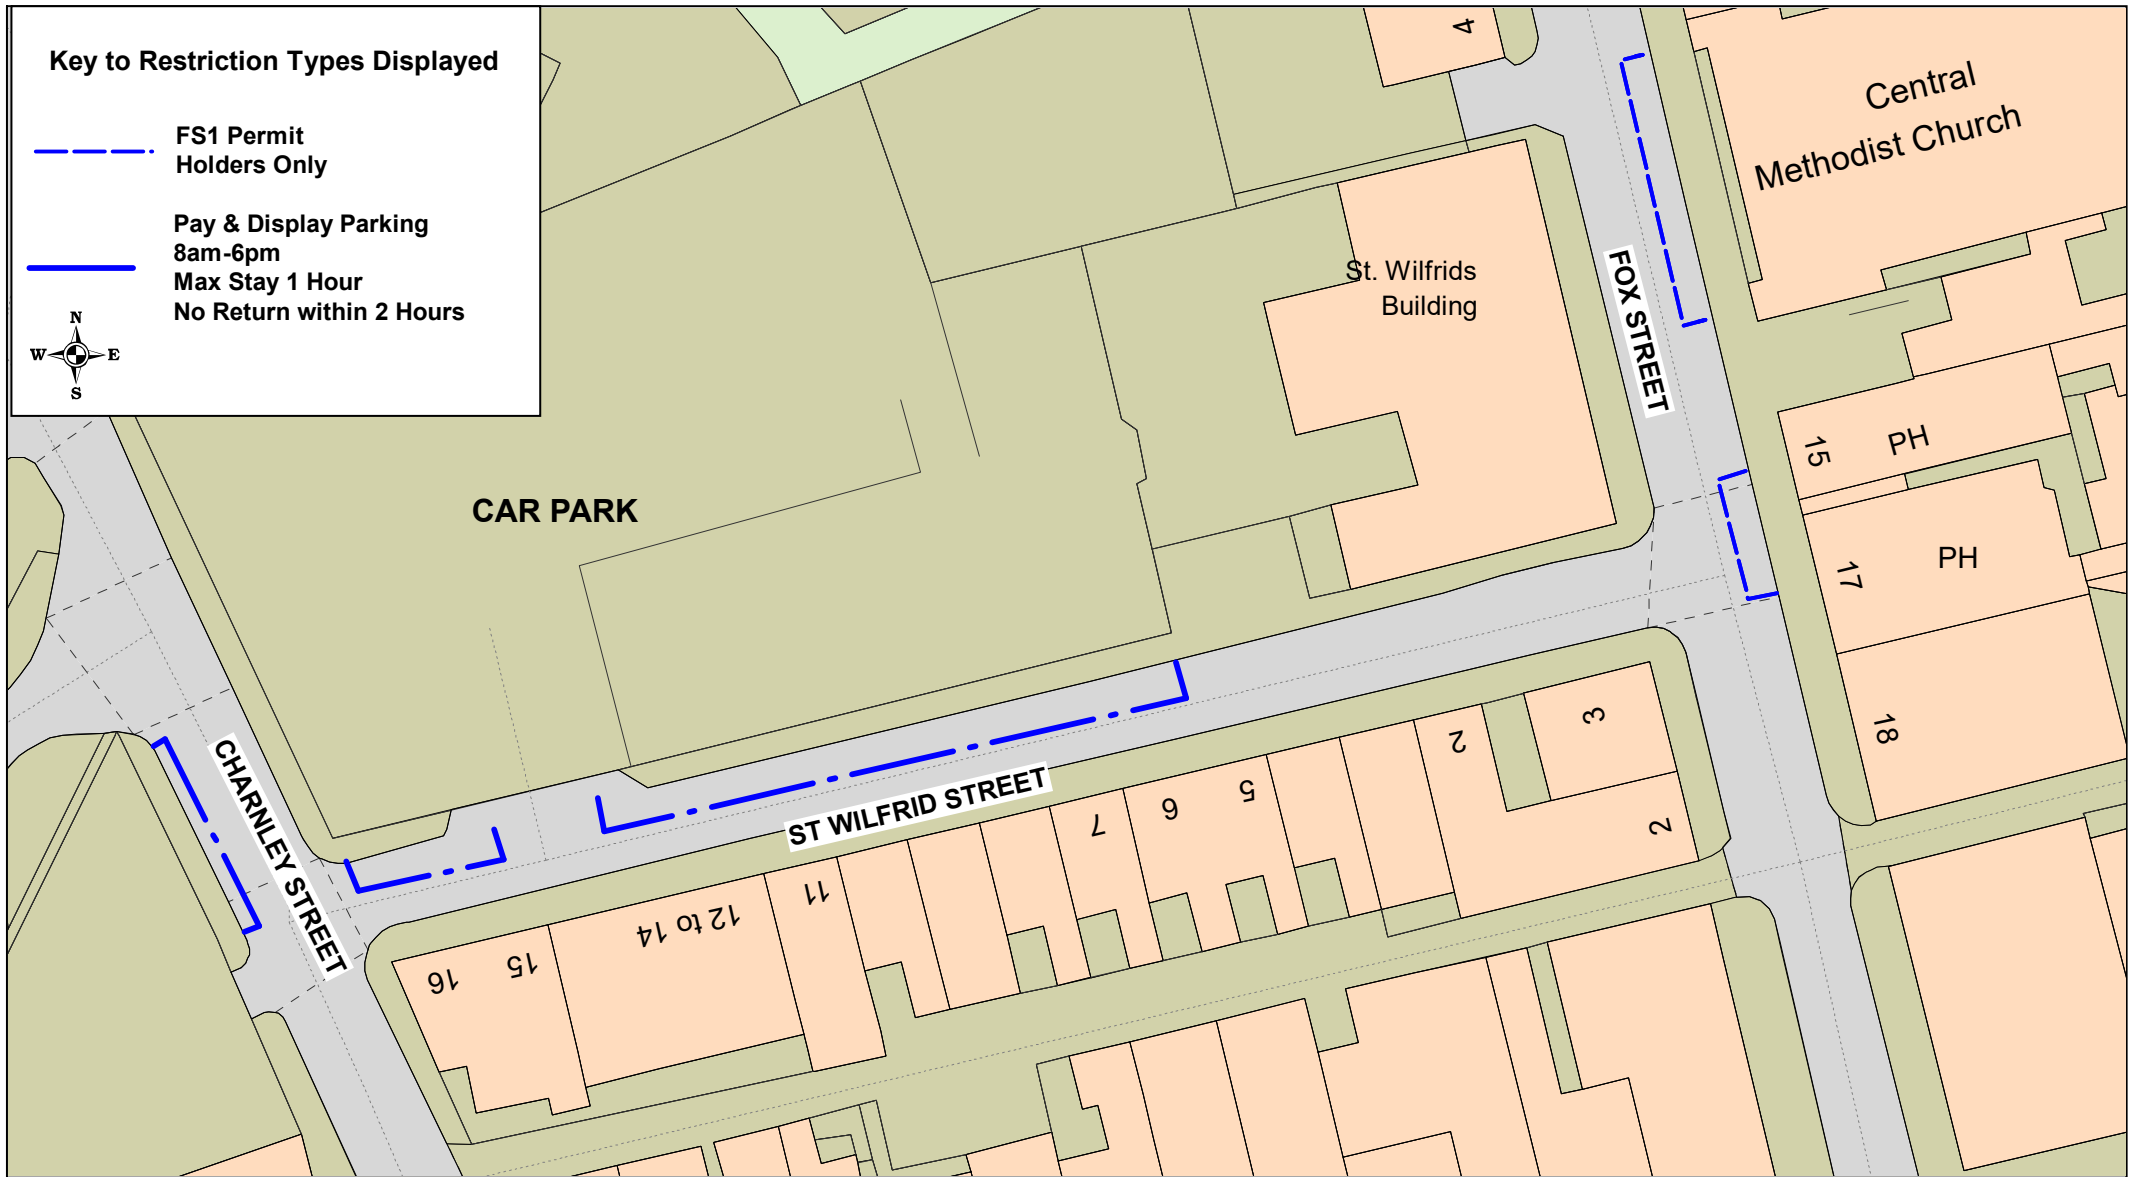

FS1 Permit Zone

Fox Street, Preston

City Centre Pay and Display


Charnley Street; St Wilfrid Street,
Preston

© Crown copyright. All rights reserved
Lancashire County Council
Licence No. 100019820 2022

Phil Durnell
Director of Highways
and Transportation

P.O. Box 100, County Hall,
PRESTON PR1 0LD

SCALE	1 : 500
DATE	26/08/2022
DRAWING No.	22-23(1)/RPH-FS1
DRAWN BY	TJP
	Scale with care as distortion may occur

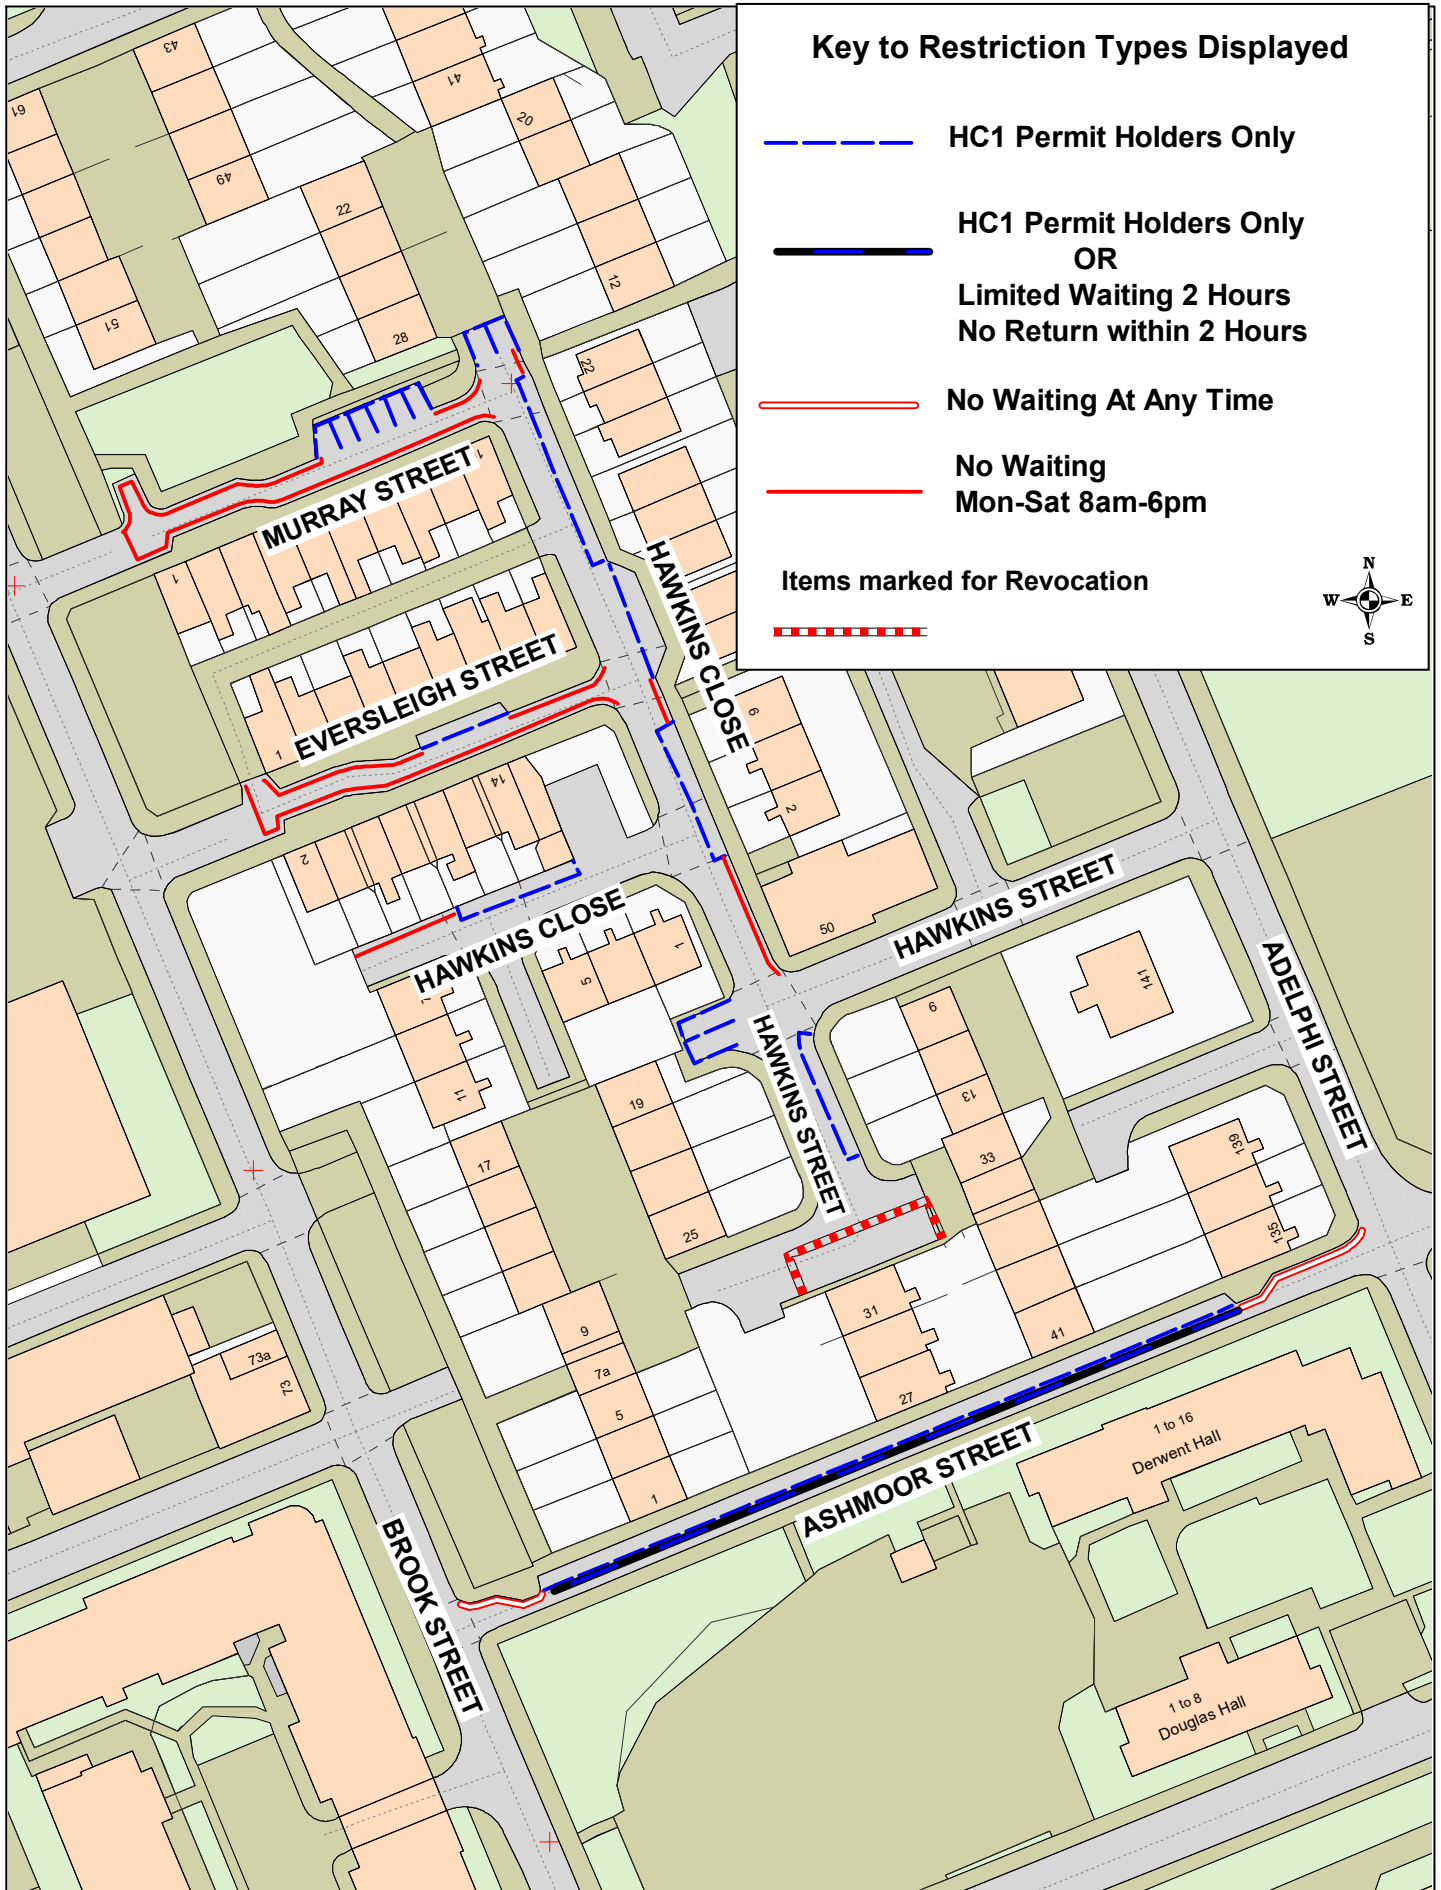

Key to Restriction Types Displayed

--- HC1 Permit Holders Only

— HC1 Permit Holders Only
OR
Limited Waiting 2 Hours
No Return within 2 Hours

— No Waiting At Any Time

— No Waiting
Mon-Sat 8am-6pm

Items marked for Revocation


—



HC1 Permit Zone
Ashmoor St; Murray St;
Hawkins Cl; Hawkins St;
Eversleigh St,
Preston

© Crown copyright. All rights reserved
Lancashire County Council
Licence No. 100019820 2022
Phil Durnell
Director of Highways
and Transportation
P.O. Box 100, County Hall,
PRESTON PR1 0LD

SCALE	1 : 1000
DATE	15/08/2022
DRAWING No.	22-23(1)/RPH-HC1
DRAWN BY	TJP
	Scale with care as distortion may occur

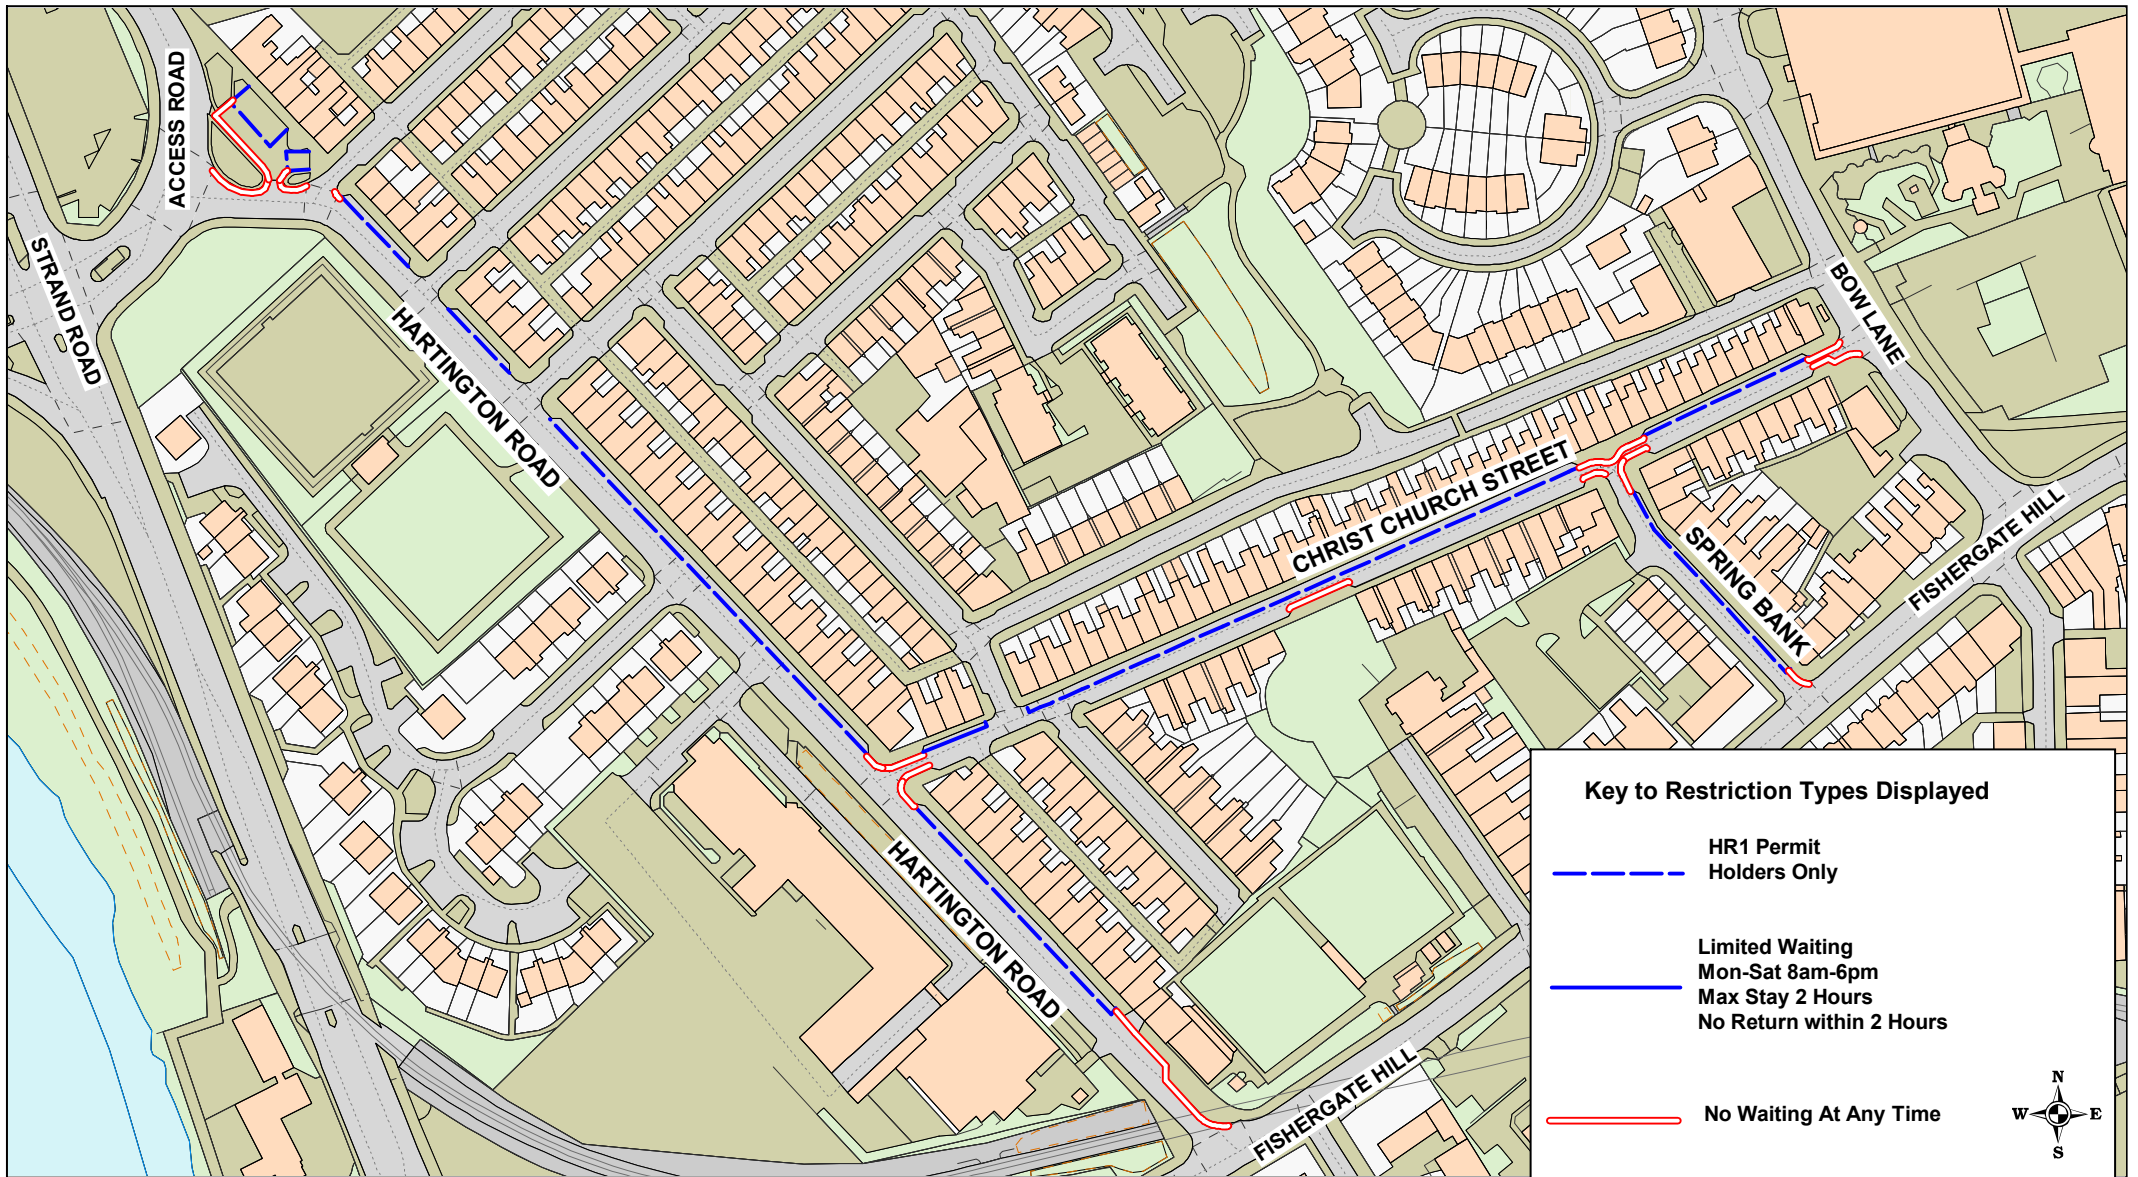

Key to Restriction Types Displayed

- HR1 Permit Holders Only
- Limited Waiting
Mon-Sat 8am-6pm
Max Stay 2 Hours
No Return within 2 Hours
- No Waiting At Any Time

Lancashire
County Council

HR1 Permit Zone


Christ Church Street;
Hartington Road;
Spring Bank,
Preston

© Crown copyright. All rights reserved
Lancashire County Council
Licence No. 100019820 2022

Phil Durnell
Director of Highways
and Transportation


P.O. Box 100, County Hall,
PRESTON PR1 0LD

SCALE	1 : 2000
DATE	15/08/2022
DRAWING No.	22-23(1)/RPH-HR1
DRAWN BY	TJP
	Scale with care as distortion may occur

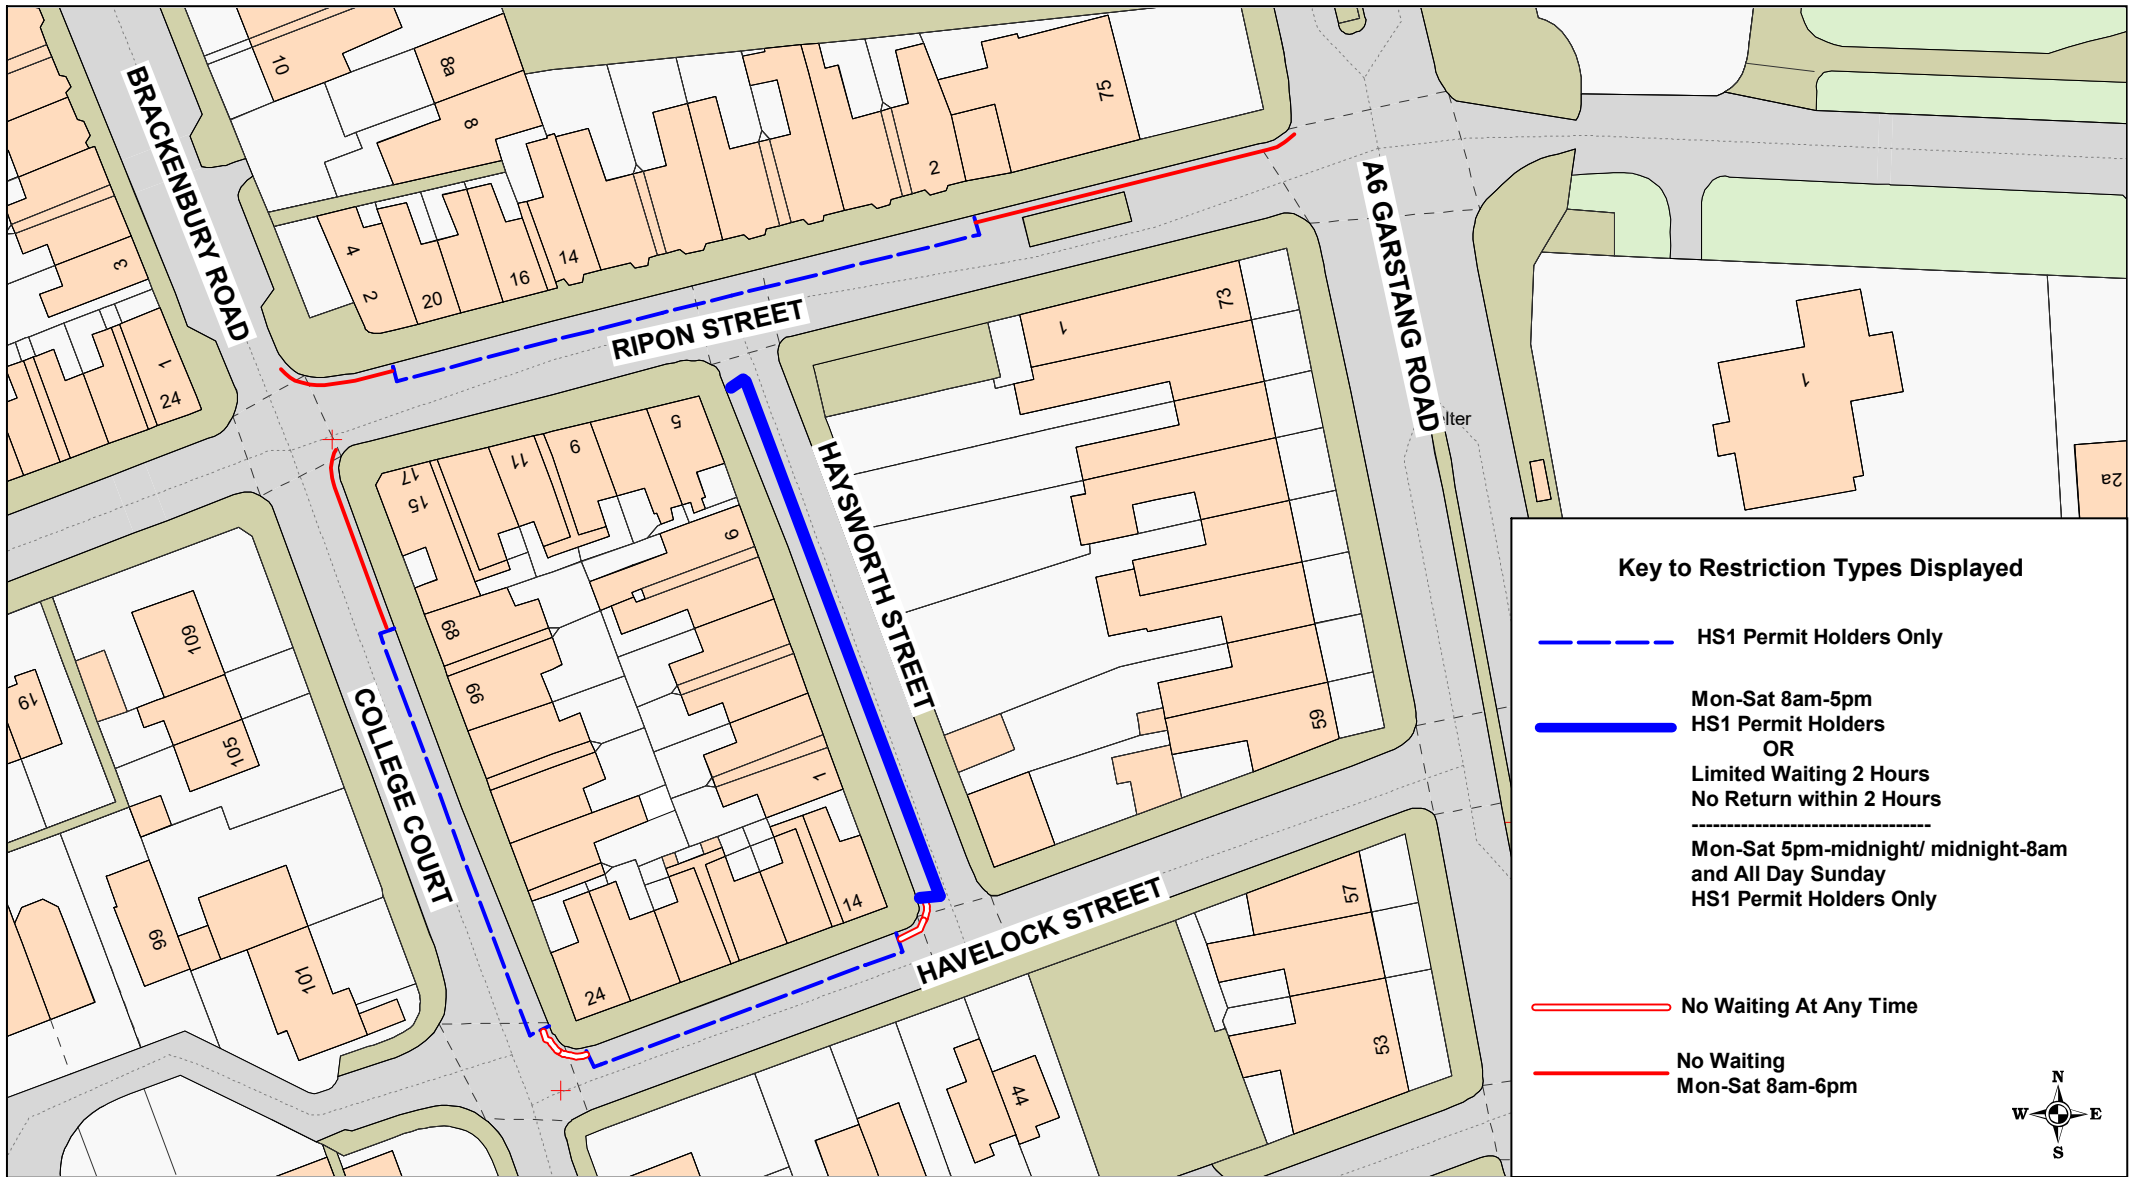

Key to Restriction Types Displayed

- - - - - HS1 Permit Holders Only
- Mon-Sat 8am-5pm
HS1 Permit Holders
OR
Limited Waiting 2 Hours
No Return within 2 Hours
- = = = = = No Waiting At Any Time
- No Waiting
Mon-Sat 8am-6pm





HS1 Permit Zone


College Court; Havelock Street;
Haysworth Street; Ripon Street,
Preston

© Crown copyright. All rights reserved
Lancashire County Council
Licence No. 100019820 2022

Phil Durnell
Director of Highways
and Transportation

P.O. Box 100, County Hall,
PRESTON PR1 0LD

SCALE	1 : 750
DATE	22/08/2022
DRAWING No.	22-23(1)/RPH-HS1
DRAWN BY	TJP
	Scale with care as distortion may occur

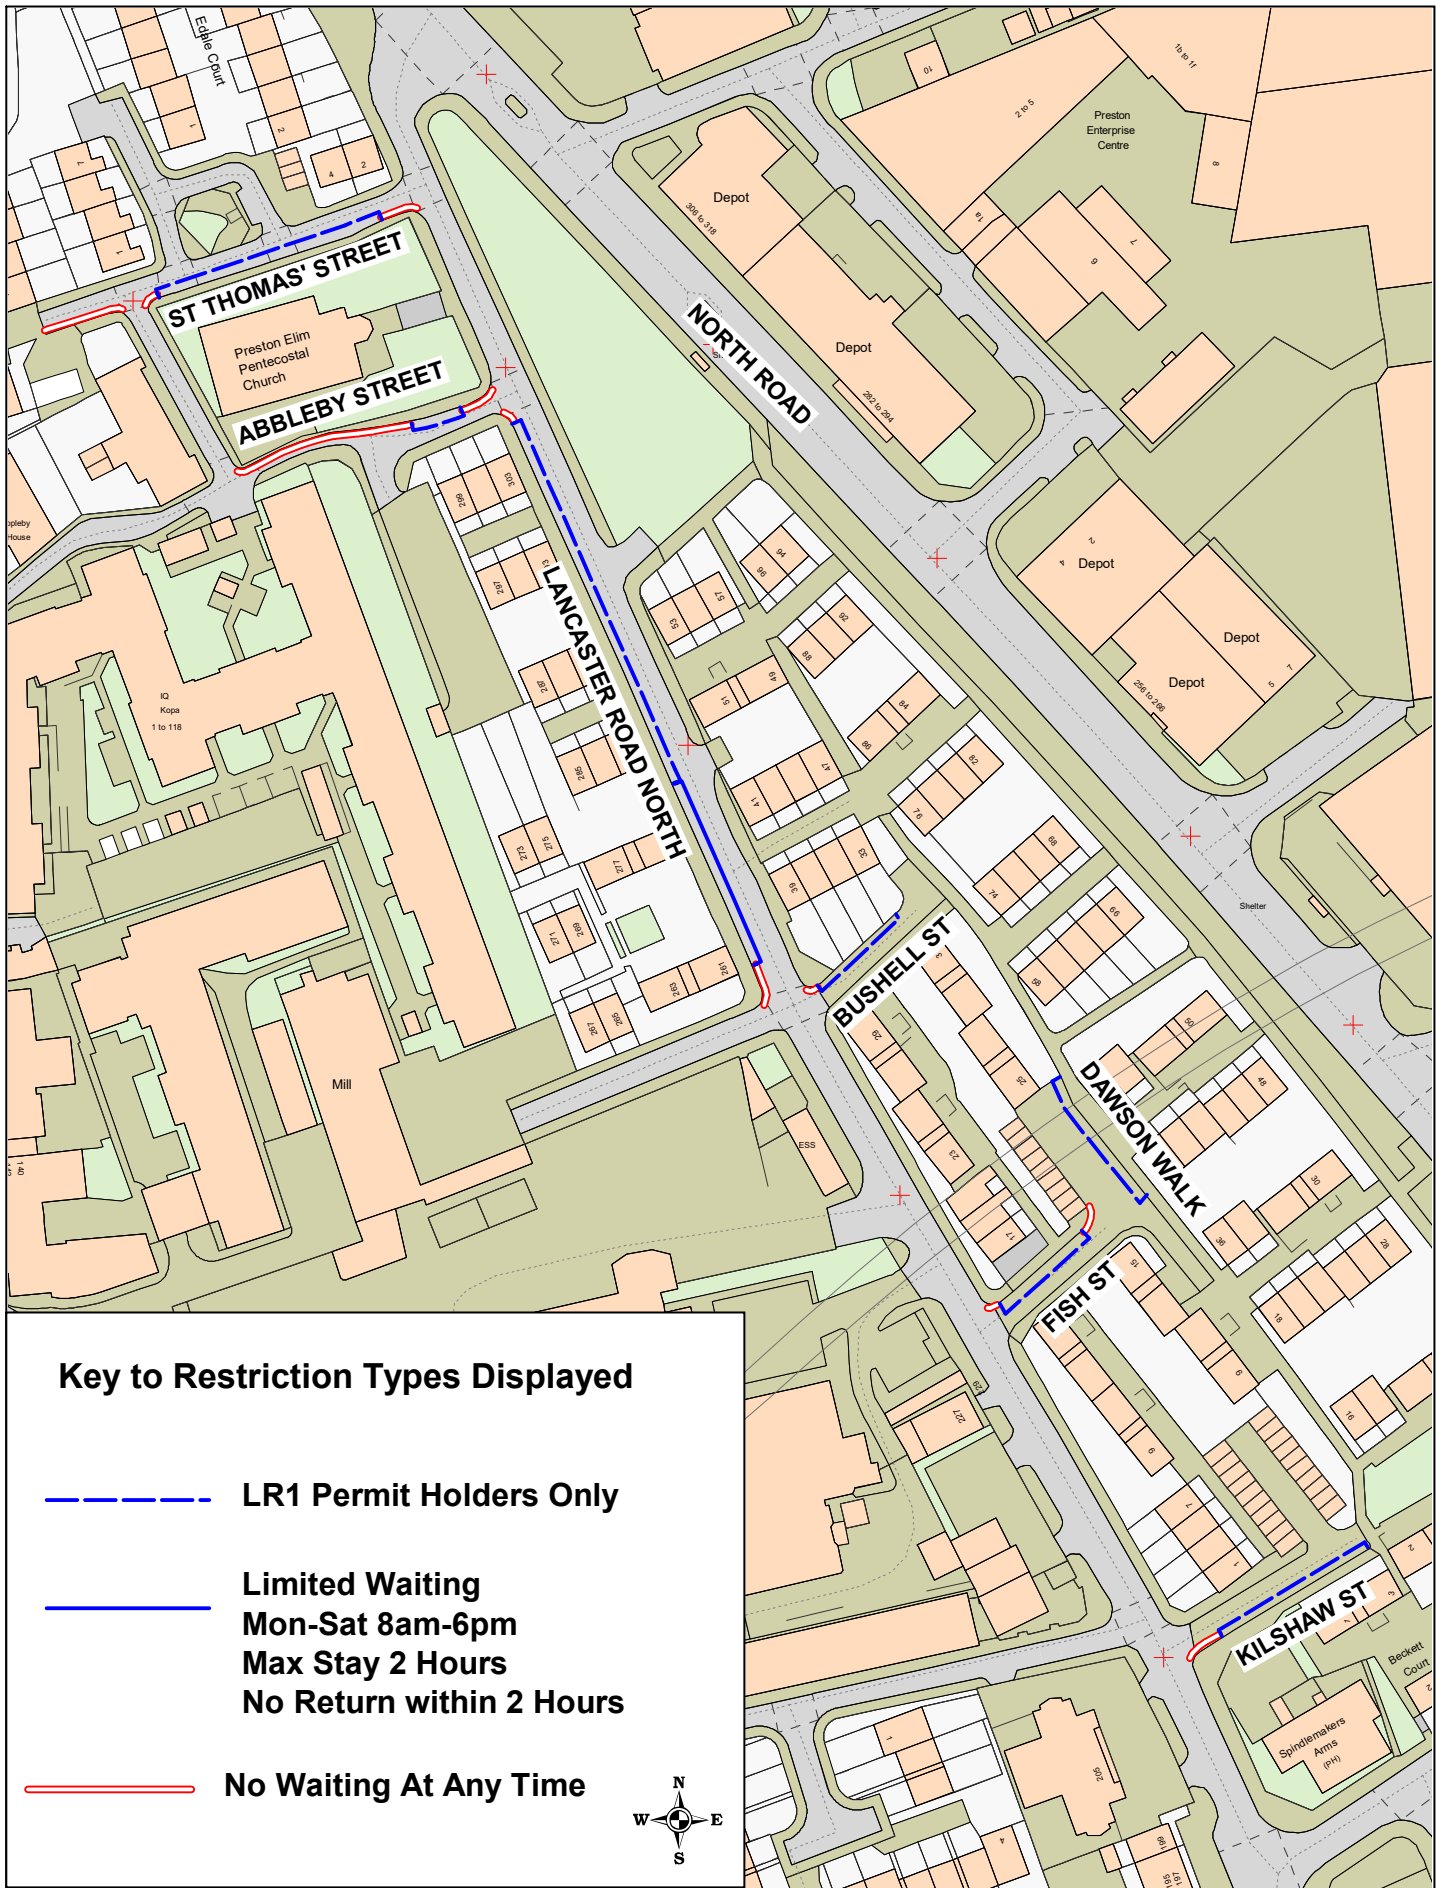

Key to Restriction Types Displayed

----- LR1 Permit Holders Only

———— Limited Waiting
 Mon-Sat 8am-6pm
 Max Stay 2 Hours
 No Return within 2 Hours


———— No Waiting At Any Time



LR1 Permit Zone
 Lancaster Road North;
 Appleby St; Bushell St;
 Dawson Walk; Fish St;
 Kilshaw St; St Thomas' St,
 Preston

© Crown copyright. All rights reserved
 Lancashire County Council
 Licence No. 100019820 2022
Phil Durnell
 Director of Highways
 and Transportation
 P.O. Box 100, County Hall,
 PRESTON PR1 0LD

SCALE	1 : 1500
DATE	25/08/2022
DRAWING No.	22-23(1)/RPH-LR1
DRAWN BY	TJP
	Scale with care as distortion may occur

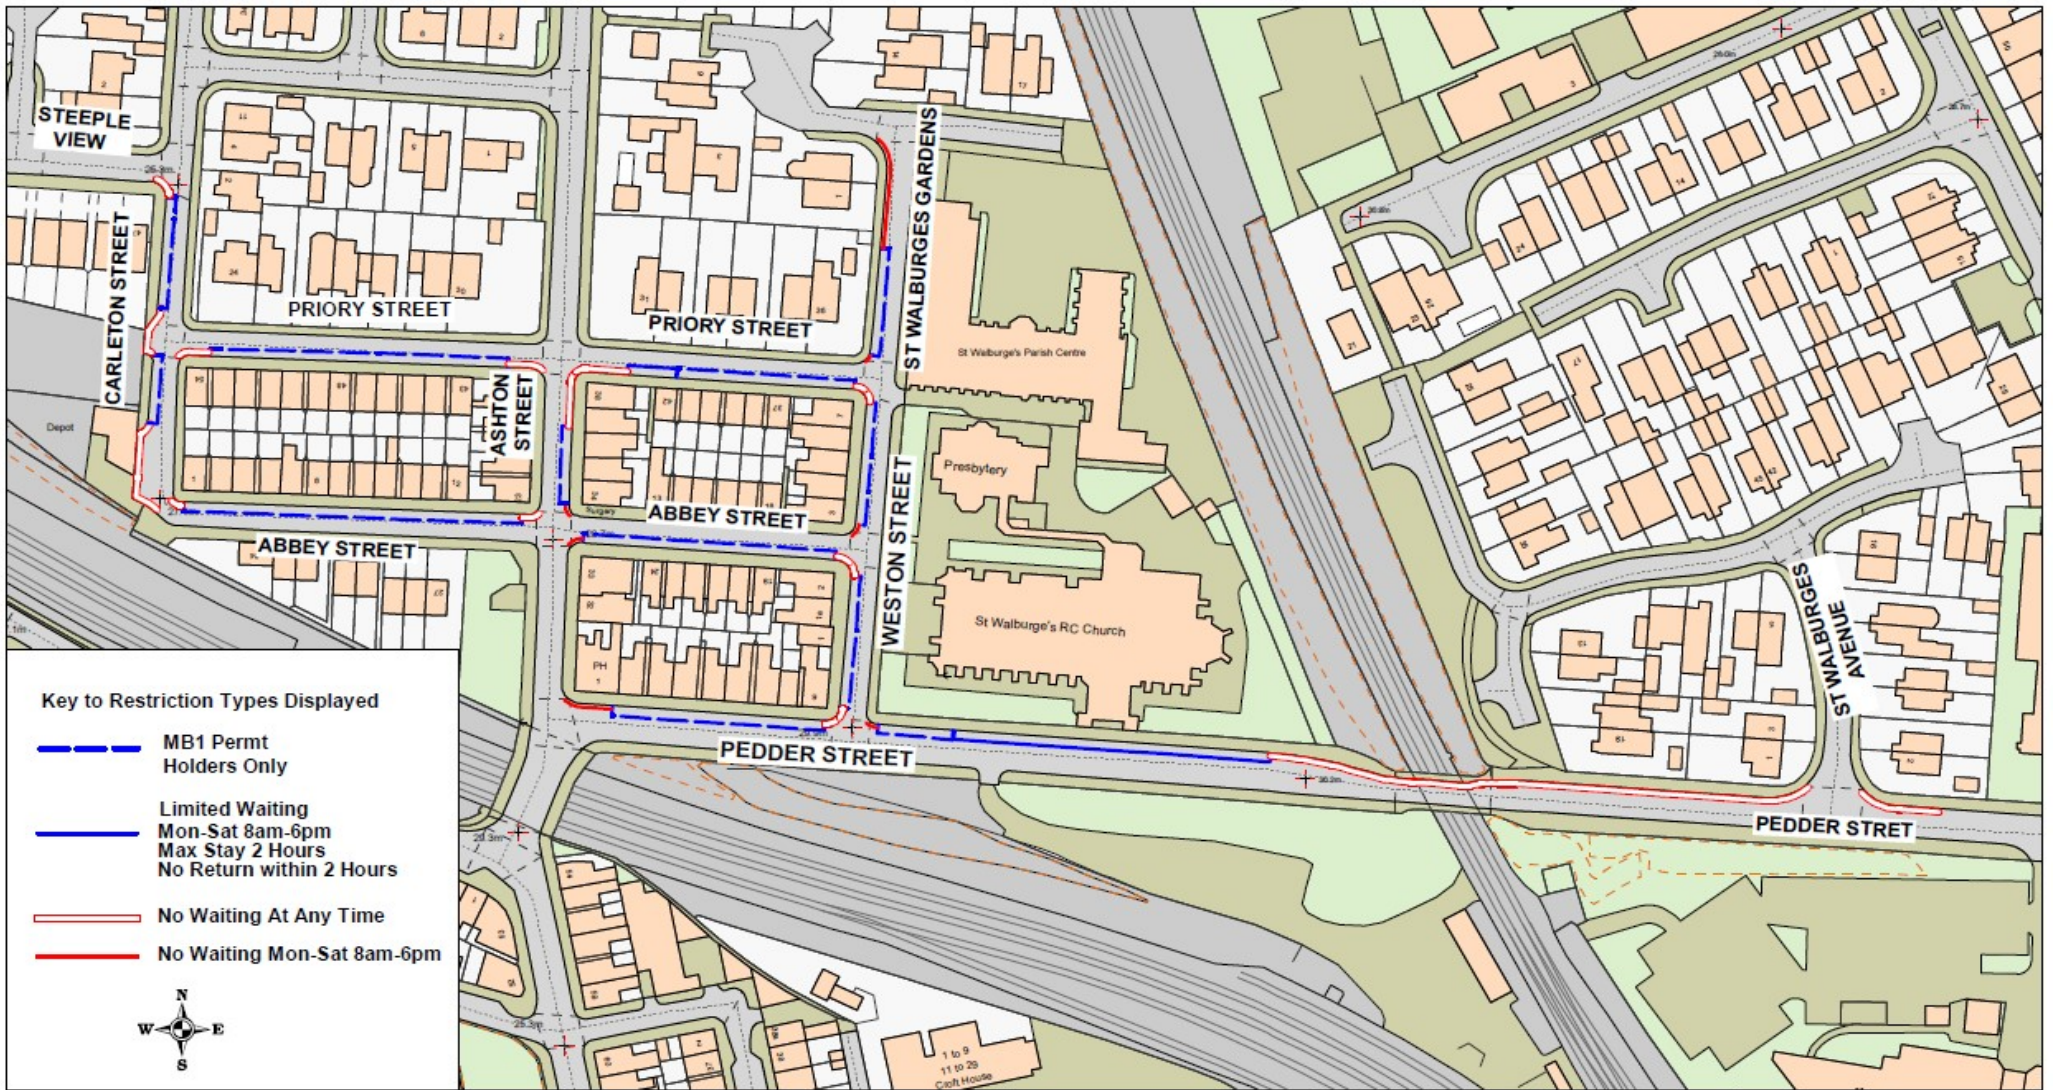

Key to Restriction Types Displayed

- - - MB1 Permit Holders Only
- Limited Waiting
Mon-Sat 8am-6pm
Max Stay 2 Hours
No Return within 2 Hours
- No Waiting At Any Time
- - - No Waiting Mon-Sat 8am-6pm



MB1 Permit Zone


Abbey Street; Ashton Street;
Carleton Street; Pedder Street;
Priory Street; Weston Street;
St Walburges Gardens, Preston

© Crown copyright. All rights reserved
Lancashire County Council
Licence No. 100019820 2022

Phil Durnell
Director of Highways
and Transportation

P.O. Box 100, County Hall,
PRESTON PR1 0LD

SCALE	1 : 1500
DATE	28/02/2022
DRAWING No.	22-23(1)/RPH-MB1
DRAWN BY	TJP
	Scale with care as distortion may occur

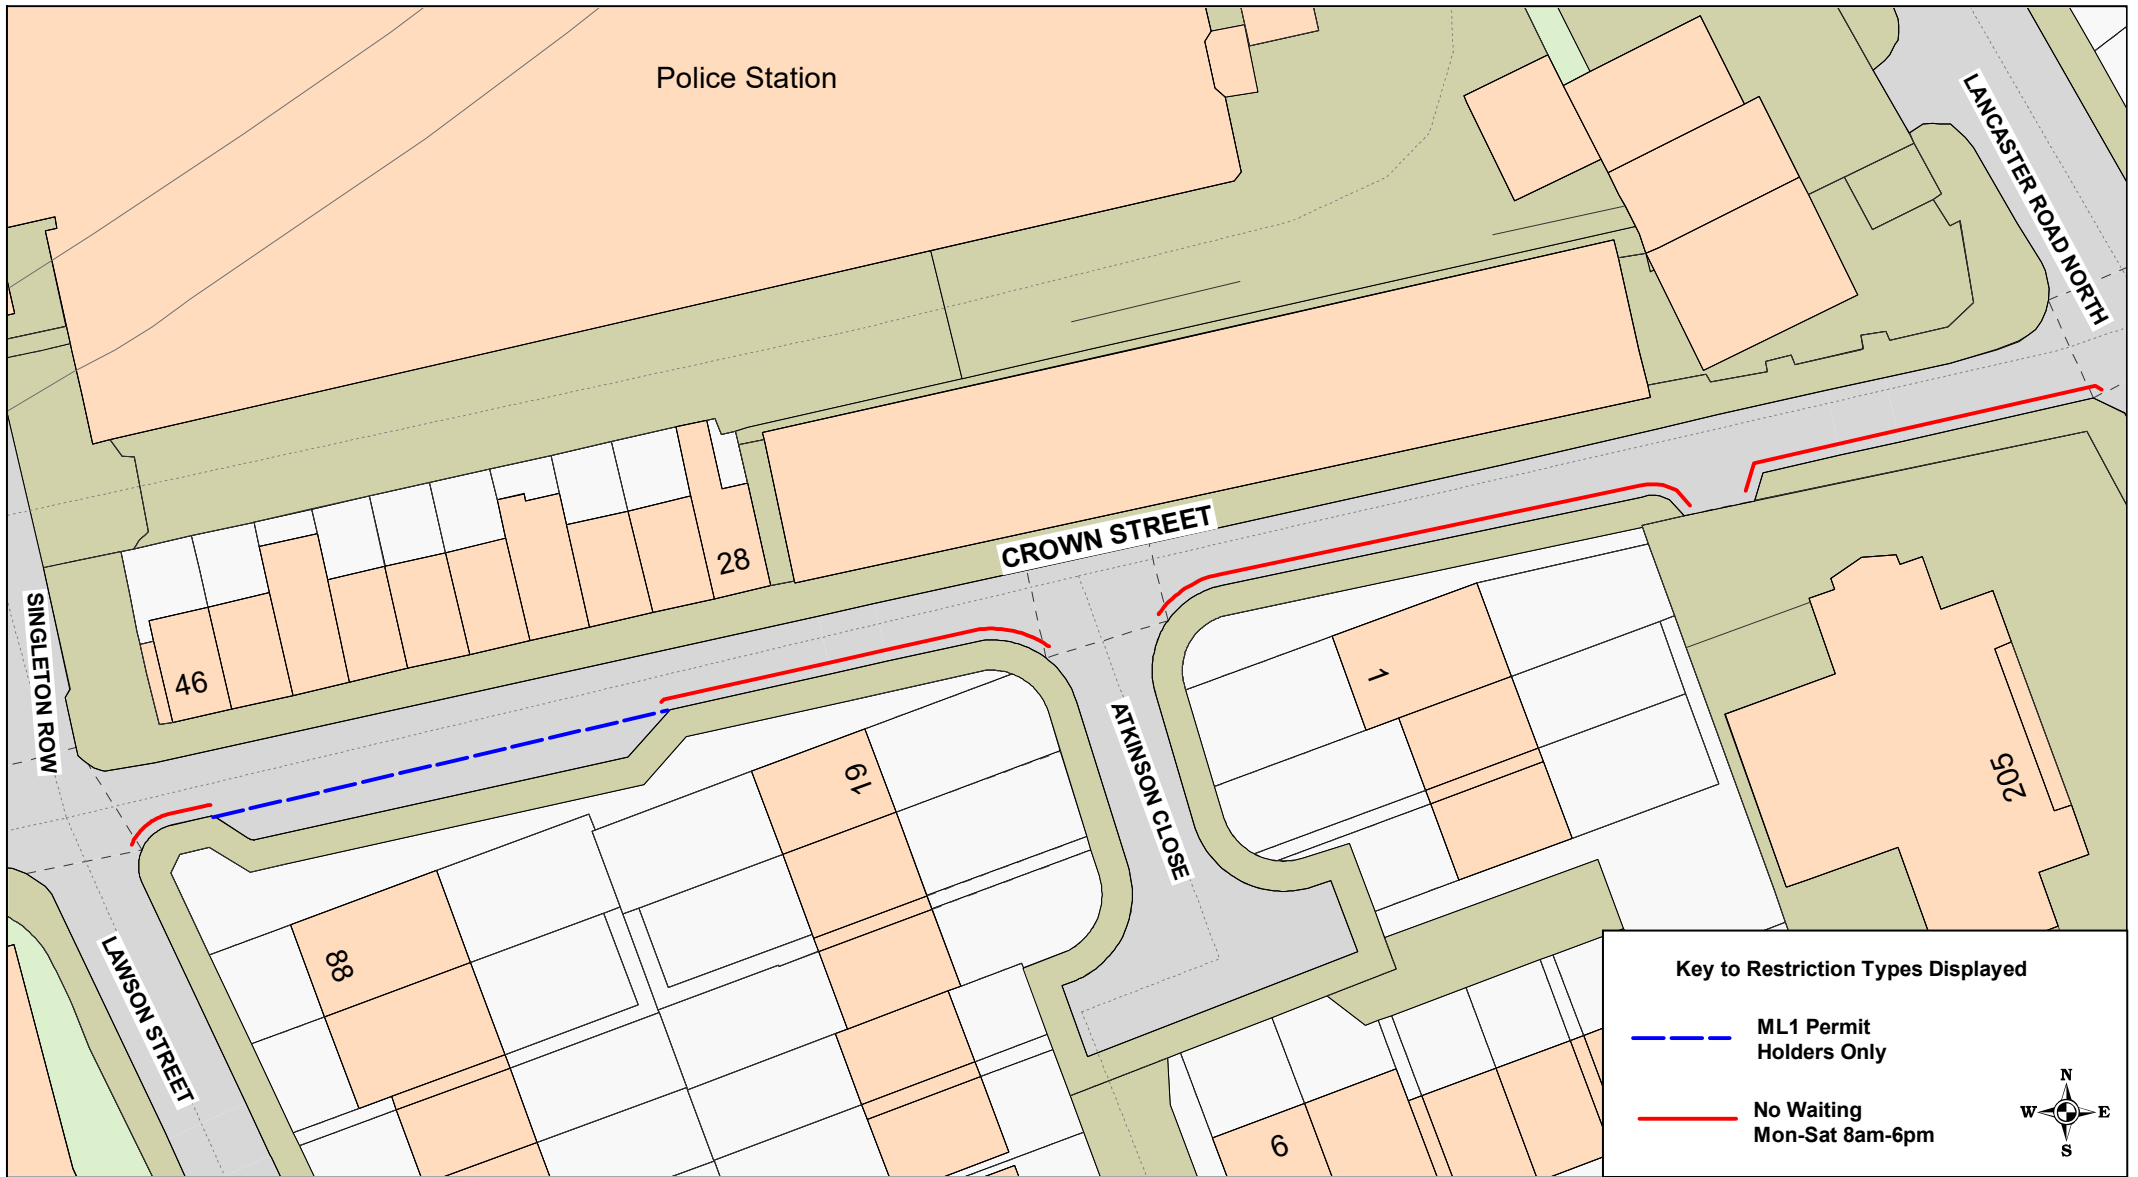

Key to Restriction Types Displayed

- ML1 Permit Holders Only
- No Waiting Mon-Sat 8am-6pm



ML1 Permit Zone


**Crown Street,
Preston**

© Crown copyright. All rights reserved
Lancashire County Council
Licence No. 100019820 2022

**Phil Durnell
Director of Highways
and Transportation**

P.O. Box 100, County Hall,
PRESTON PR1 0LD

SCALE	1 : 500
DATE	17/08/2022
DRAWING No.	22-23(1)/RPH-ML1
DRAWN BY	TJP
	Scale with care as distortion may occur

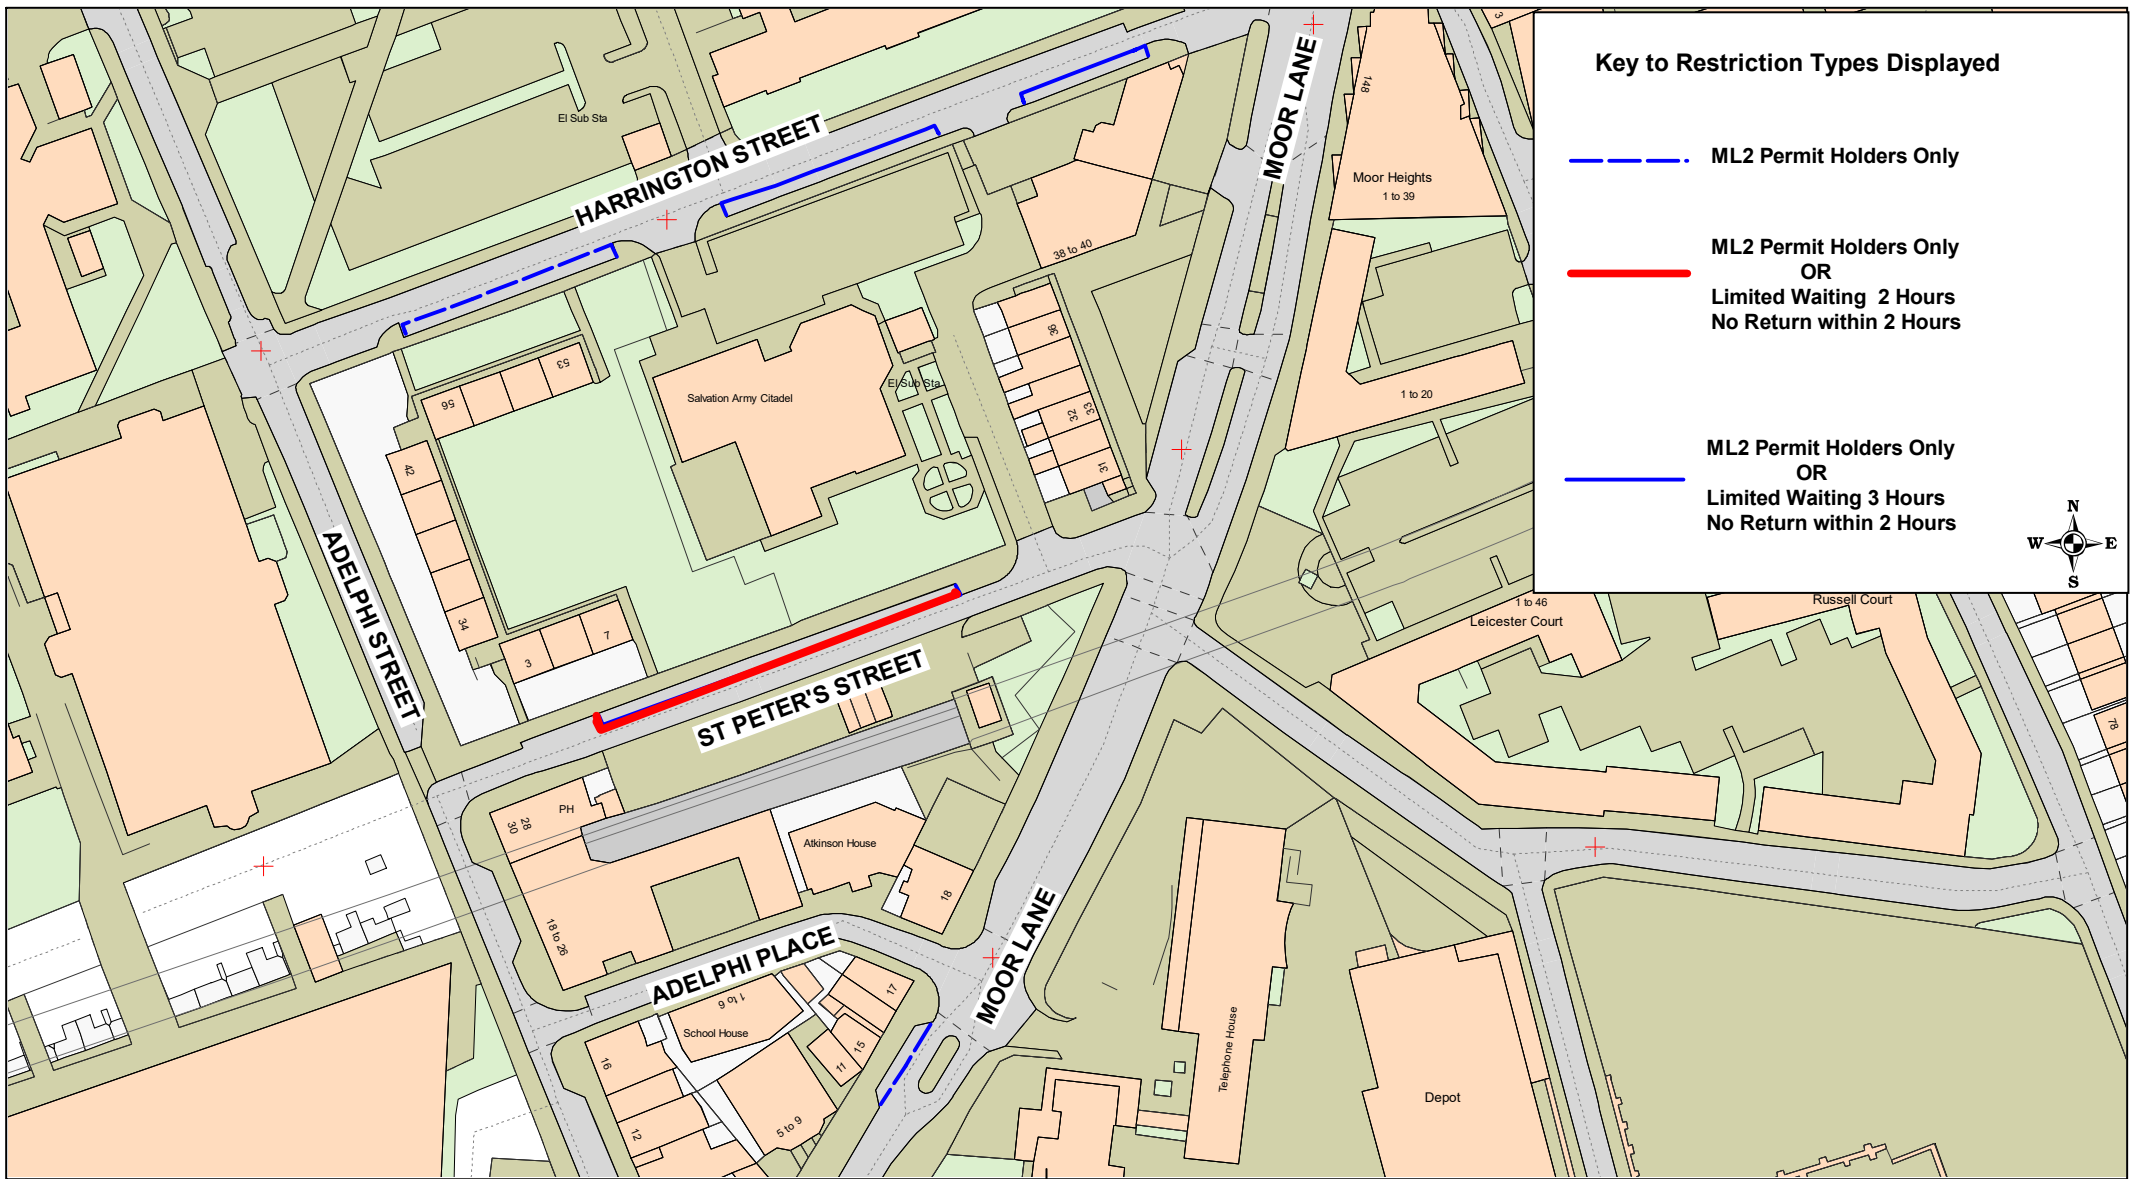

Key to Restriction Types Displayed

— — — — — ML2 Permit Holders Only

— ML2 Permit Holders Only
OR
Limited Waiting 2 Hours
No Return within 2 Hours

— ML2 Permit Holders Only
OR
Limited Waiting 3 Hours
No Return within 2 Hours




ML2 Permit Zone
Harrington Street; Moor Lane;
St. Peter's Street,
Preston

© Crown copyright. All rights reserved
Lancashire County Council
Licence No. 100019820 2022

Phil Durnell
Director of Highways
and Transportation

P.O. Box 100, County Hall,
PRESTON PR1 0LD

SCALE	1 : 1250
DATE	17/08/2022
DRAWING No.	22-23(1)/RPH-ML2
DRAWN BY	TJP
	Scale with care as distortion may occur

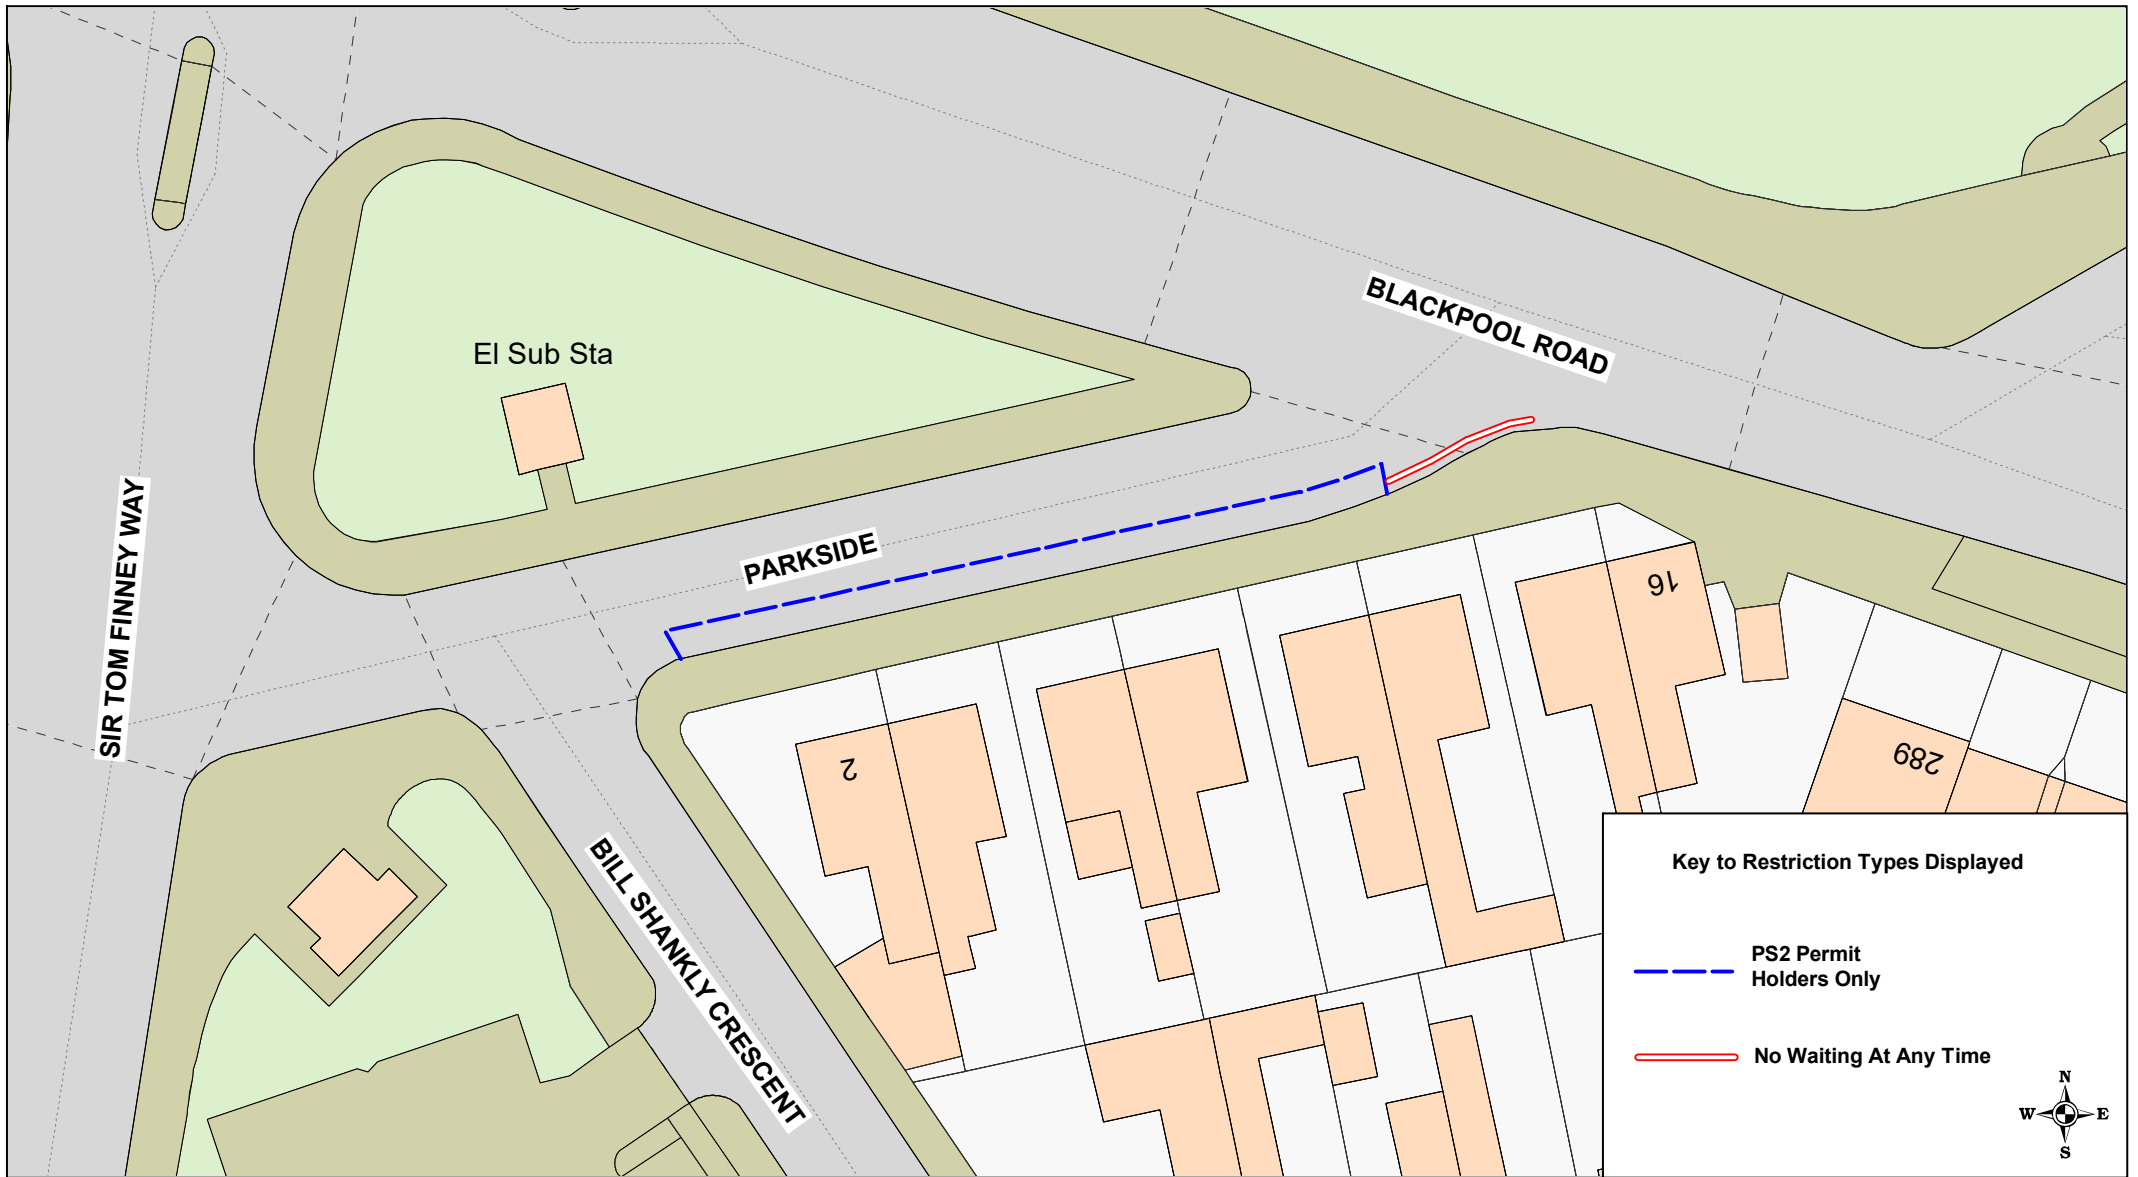

PS2 Permit Zone


Parkside,
Preston


© Crown copyright. All rights reserved
Lancashire County Council
Licence No. 100019820 2022


Phil Durnell
Director of Highways
and Transportation

P.O. Box 100, County Hall,
PRESTON PR1 0LD


Key to Restriction Types Displayed

 PS2 Permit Holders Only

 No Waiting At Any Time



SCALE	1 : 500
DATE	17/08/2022
DRAWING No.	22-23(1)/RPH-PS2
DRAWN BY	TJP
	Scale with care as distortion may occur

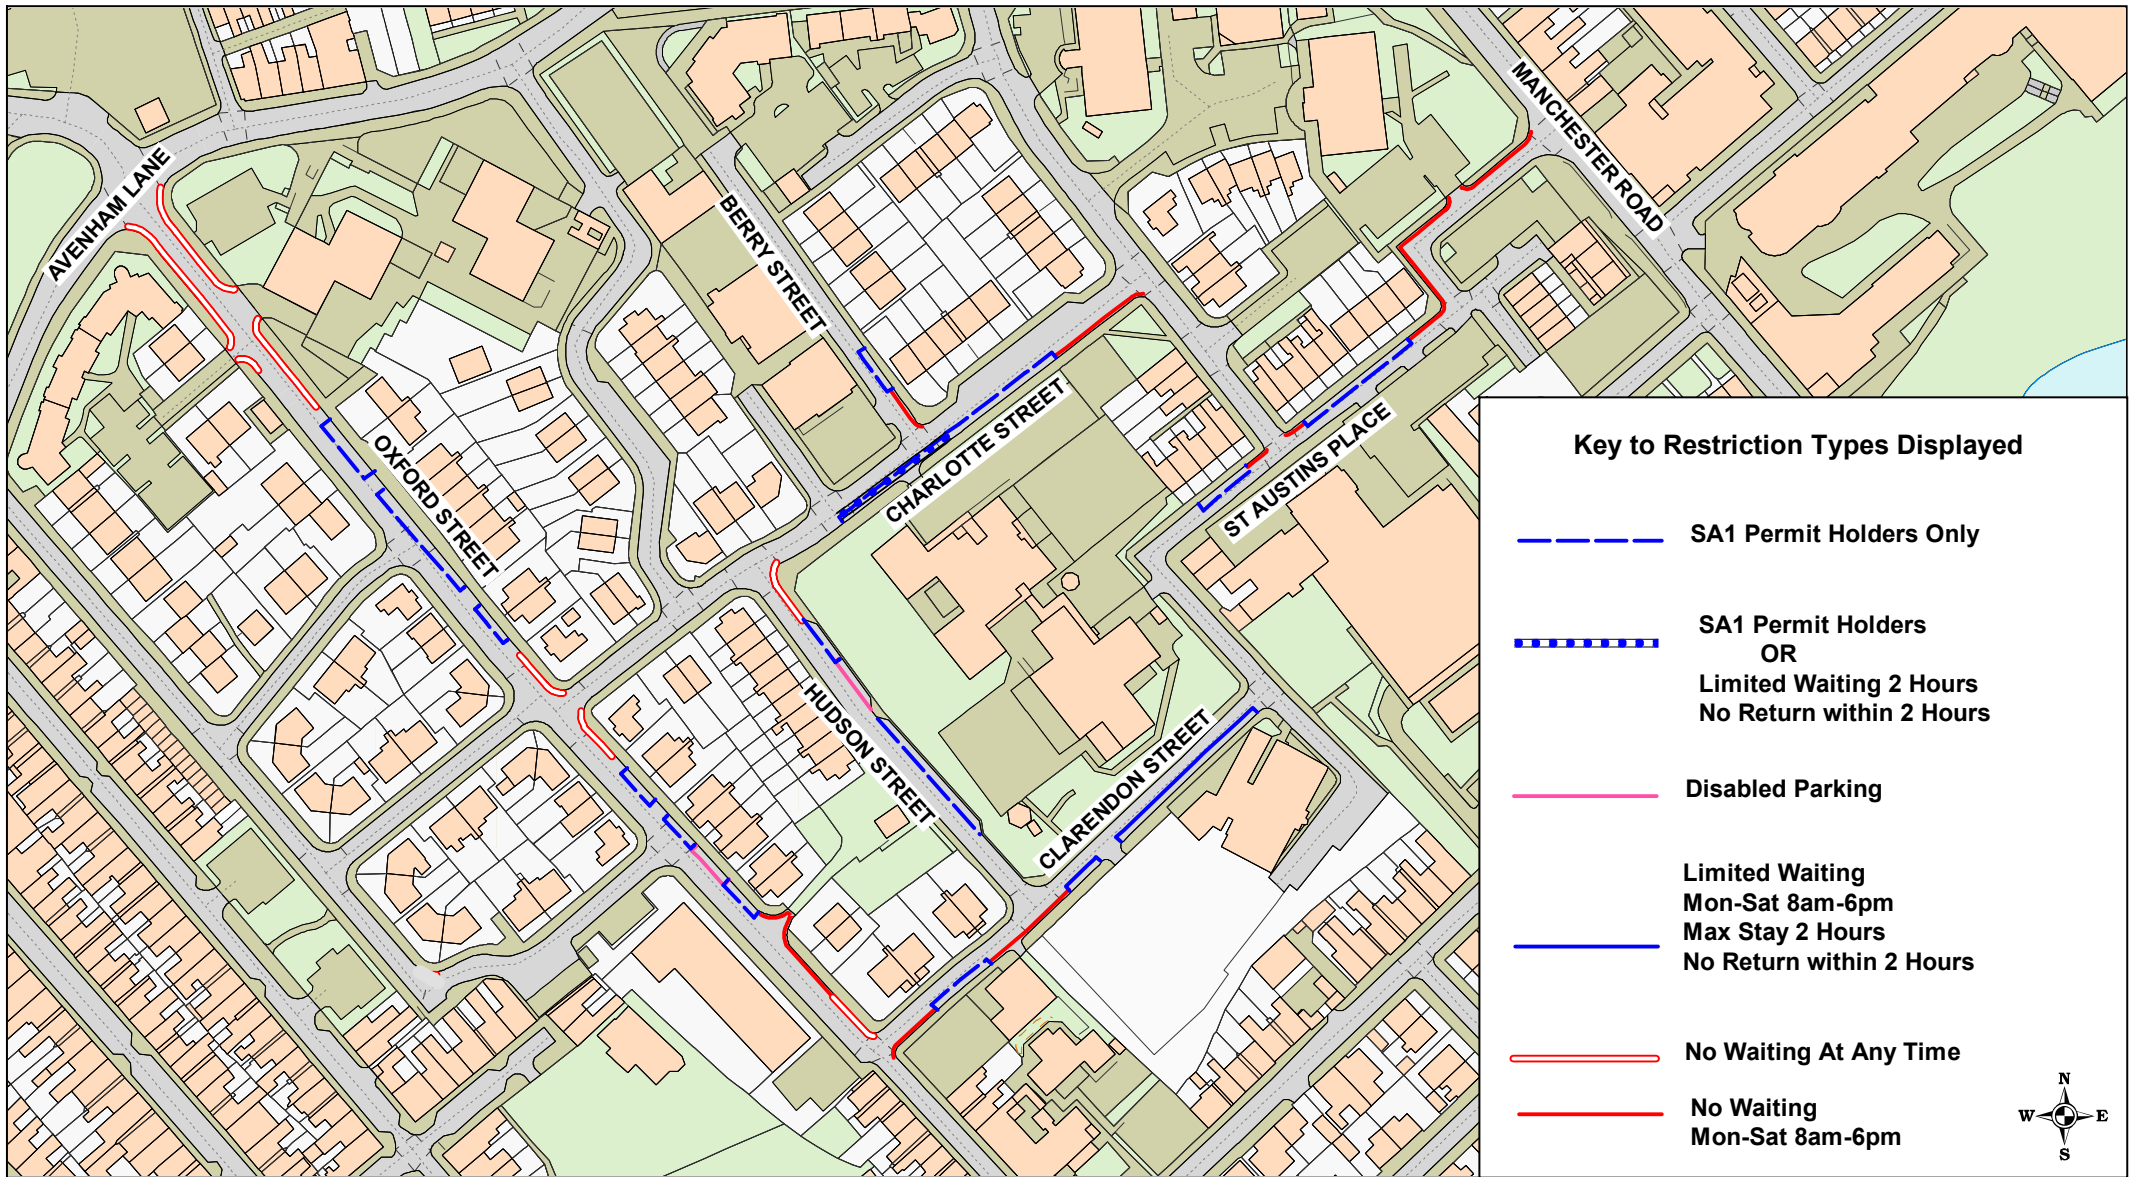

Key to Restriction Types Displayed

- SA1 Permit Holders Only
- SA1 Permit Holders
OR
Limited Waiting 2 Hours
No Return within 2 Hours
- Disabled Parking
- Limited Waiting
Mon-Sat 8am-6pm
Max Stay 2 Hours
No Return within 2 Hours
- No Waiting At Any Time
- No Waiting
Mon-Sat 8am-6pm



SA1 Permit Zone


Berry Street; Charlotte Street;
Clarendon Street; Hudson Street;
Oxford Street; St Austins Place,
Preston

© Crown copyright. All rights reserved
Lancashire County Council
Licence No. 100019820 2022

Phil Durnell
Director of Highways
and Transportation

P.O. Box 100, County Hall,
PRESTON PR1 0LD

SCALE	1 : 2000
DATE	22/08/2022
DRAWING No.	22-23(1)/RPH-SA1
DRAWN BY	TJP
	Scale with care as distortion may occur

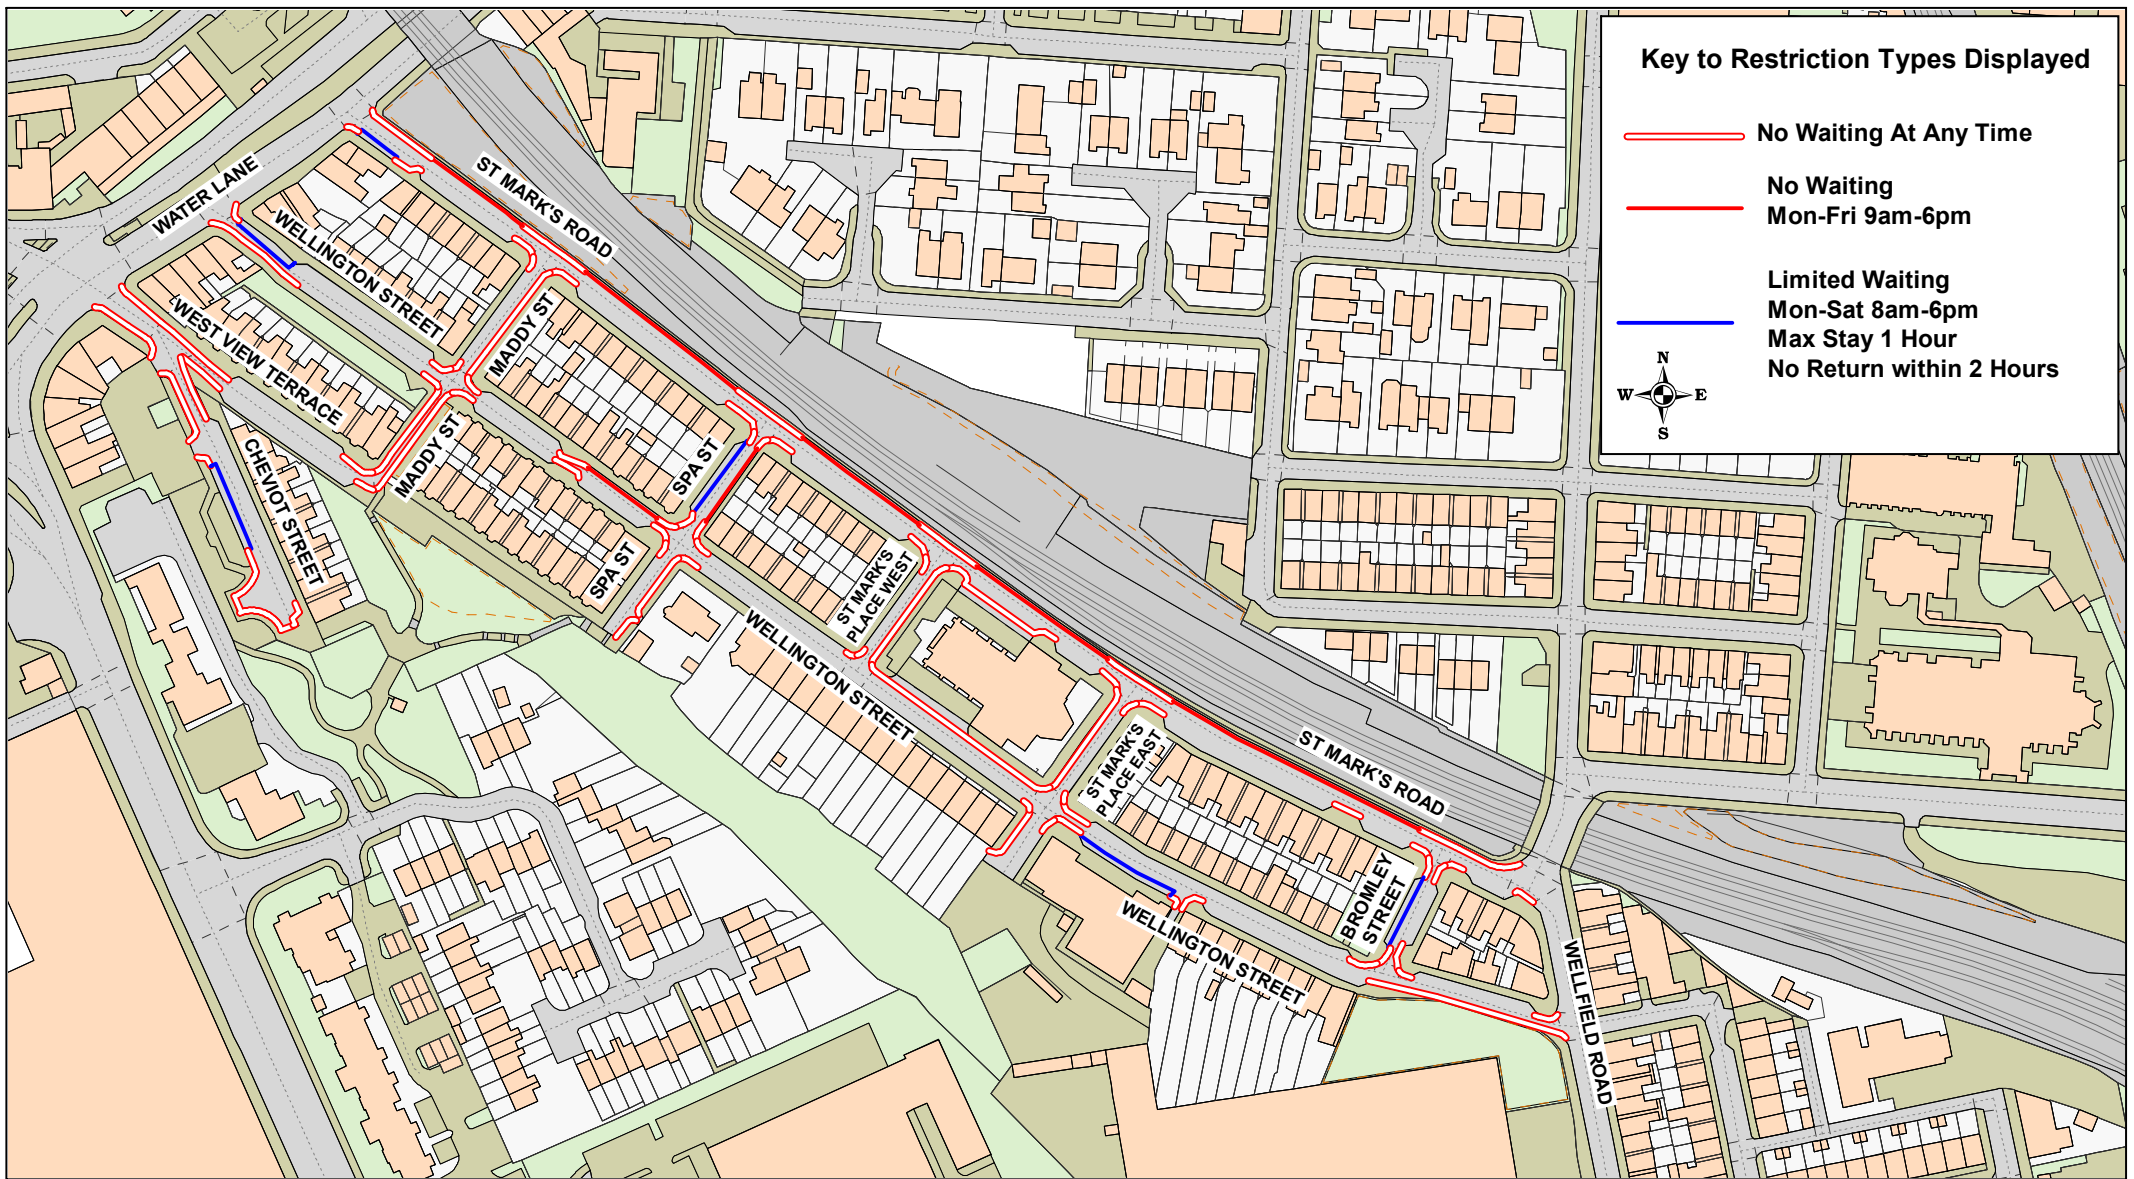

Key to Restriction Types Displayed

— No Waiting At Any Time

— No Waiting
Mon-Fri 9am-6pm

— Limited Waiting
Mon-Sat 8am-6pm
Max Stay 1 Hour
No Return within 2 Hours

Lancashire
County Council

St Marks Area


Bromley Street; Cheviot Street;
Maddy Street; Spa Street;
St Mark's Place East; St Mark's Place West;
St Mark's Road; West View Terrace;
Wellington Street,
Preston

© Crown copyright. All rights reserved
Lancashire County Council
Licence No. 100019820 2022

Phil Durnell
Director of Highways
and Transportation


P.O. Box 100, County Hall,
PRESTON PR1 0LD

SCALE	1 : 2000
DATE	30/08/2022
DRAWING No.	22-23(1)/RPH-SM1(A)
DRAWN BY	TJP
	Scale with care as distortion may occur

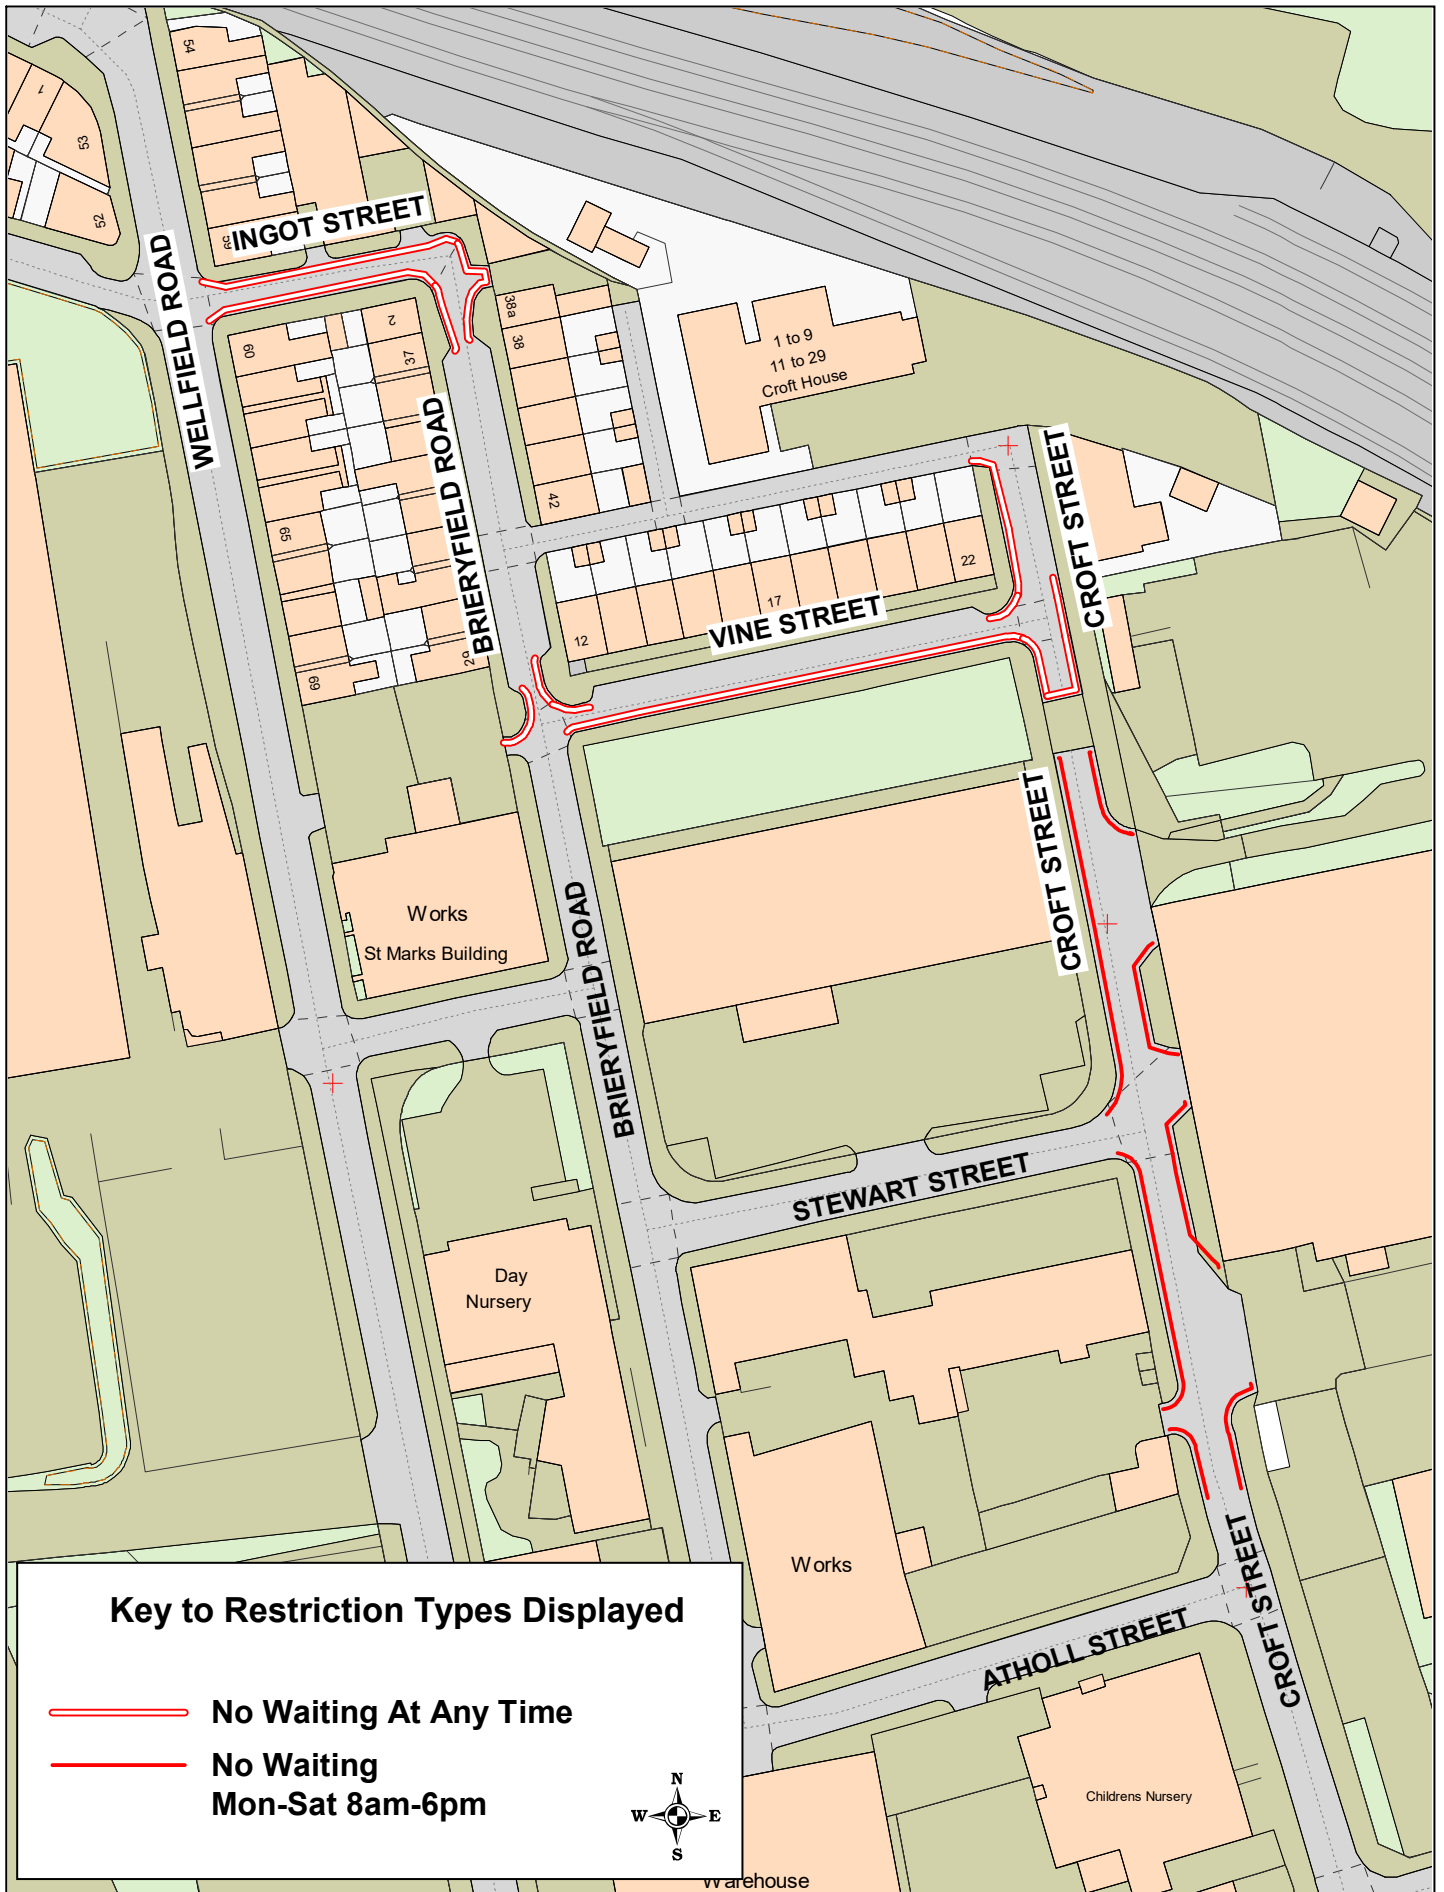

Key to Restriction Types Displayed


- No Waiting At Any Time
- - - - - No Waiting Mon-Sat 8am-6pm








St Marks Area
 Brieryfield Road; Croft Street;
 Ingot Street; Vine Street,
 Preston

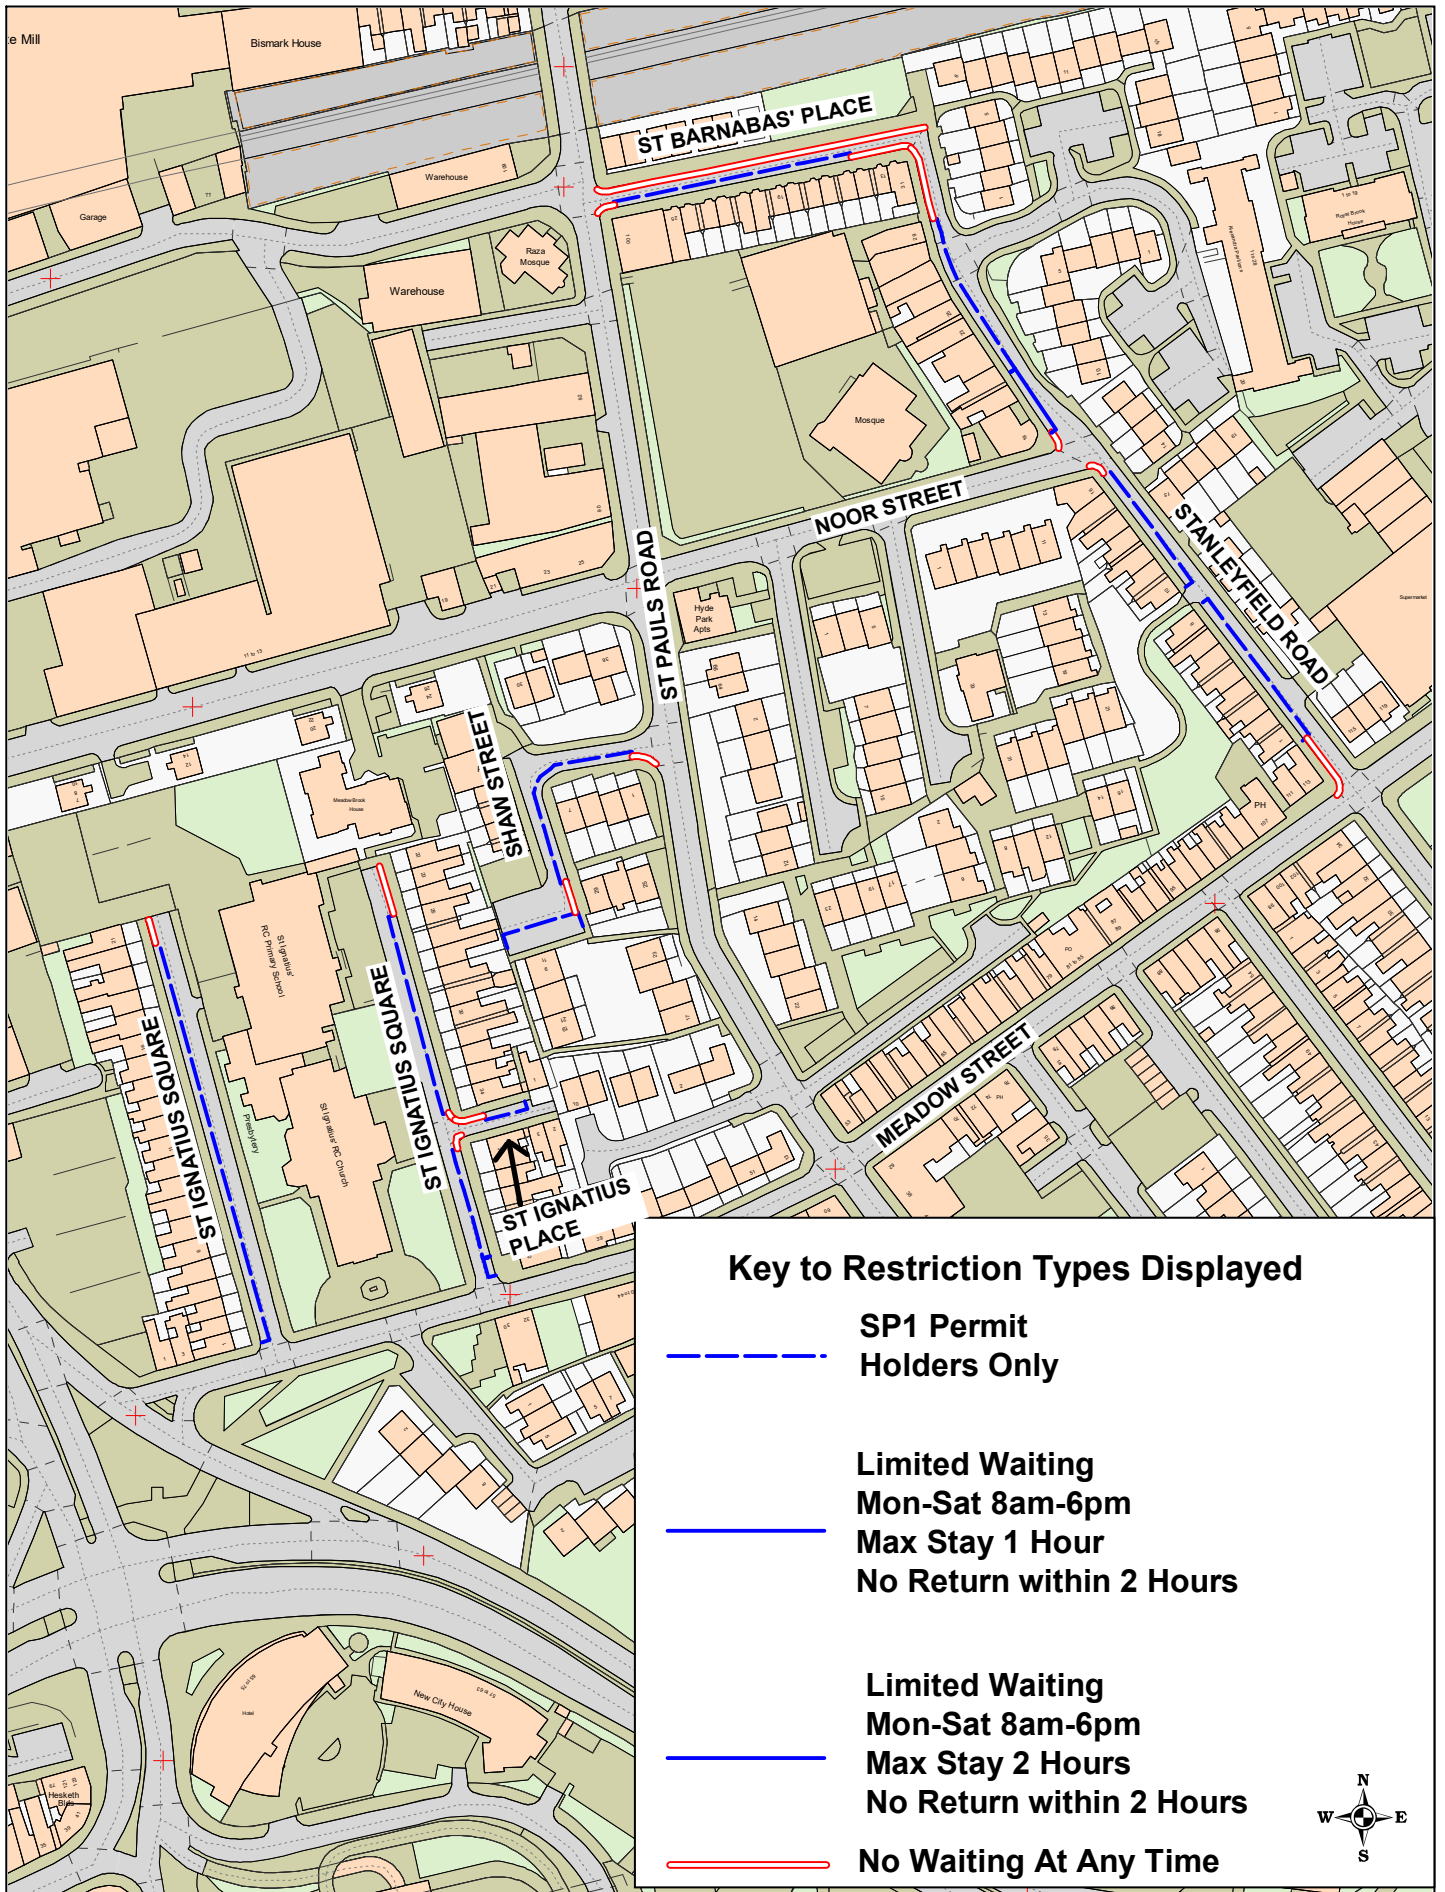© Crown copyright. All rights reserved
 Lancashire County Council
 Licence No. 100019820 2022
Phil Durnell
 Director of Highways
 and Transportation
 P.O. Box 100, County Hall,
 PRESTON PR1 0LD

SCALE	1 : 1000
DATE	30/08/2022
DRAWING No.	22-23(1)/RPH-SM1(B)
DRAWN BY	TJP
	Scale with care as distortion may occur



Key to Restriction Types Displayed

-  **SP1 Permit Holders Only**
-  **Limited Waiting
Mon-Sat 8am-6pm
Max Stay 1 Hour
No Return within 2 Hours**
-  **Limited Waiting
Mon-Sat 8am-6pm
Max Stay 2 Hours
No Return within 2 Hours**
-  **No Waiting At Any Time**




SP1 Permit Zone
St Barnabas' Place;
Staleyfield Road;
St Ignatius Sq; St Ignatius Pl;
Shaw Street,
Preston

© Crown copyright. All rights reserved
 Lancashire County Council
 Licence No. 100019820 2022

Phil Durnell
 Director of Highways
 and Transportation

P.O. Box 100, County Hall,
 PRESTON PR1 0LD

SCALE	1 : 2000
DATE	22/08/2022
DRAWING No.	22-23(1)/RPH-SP1N
DRAWN BY	TJP
	Scale with care as distortion may occur

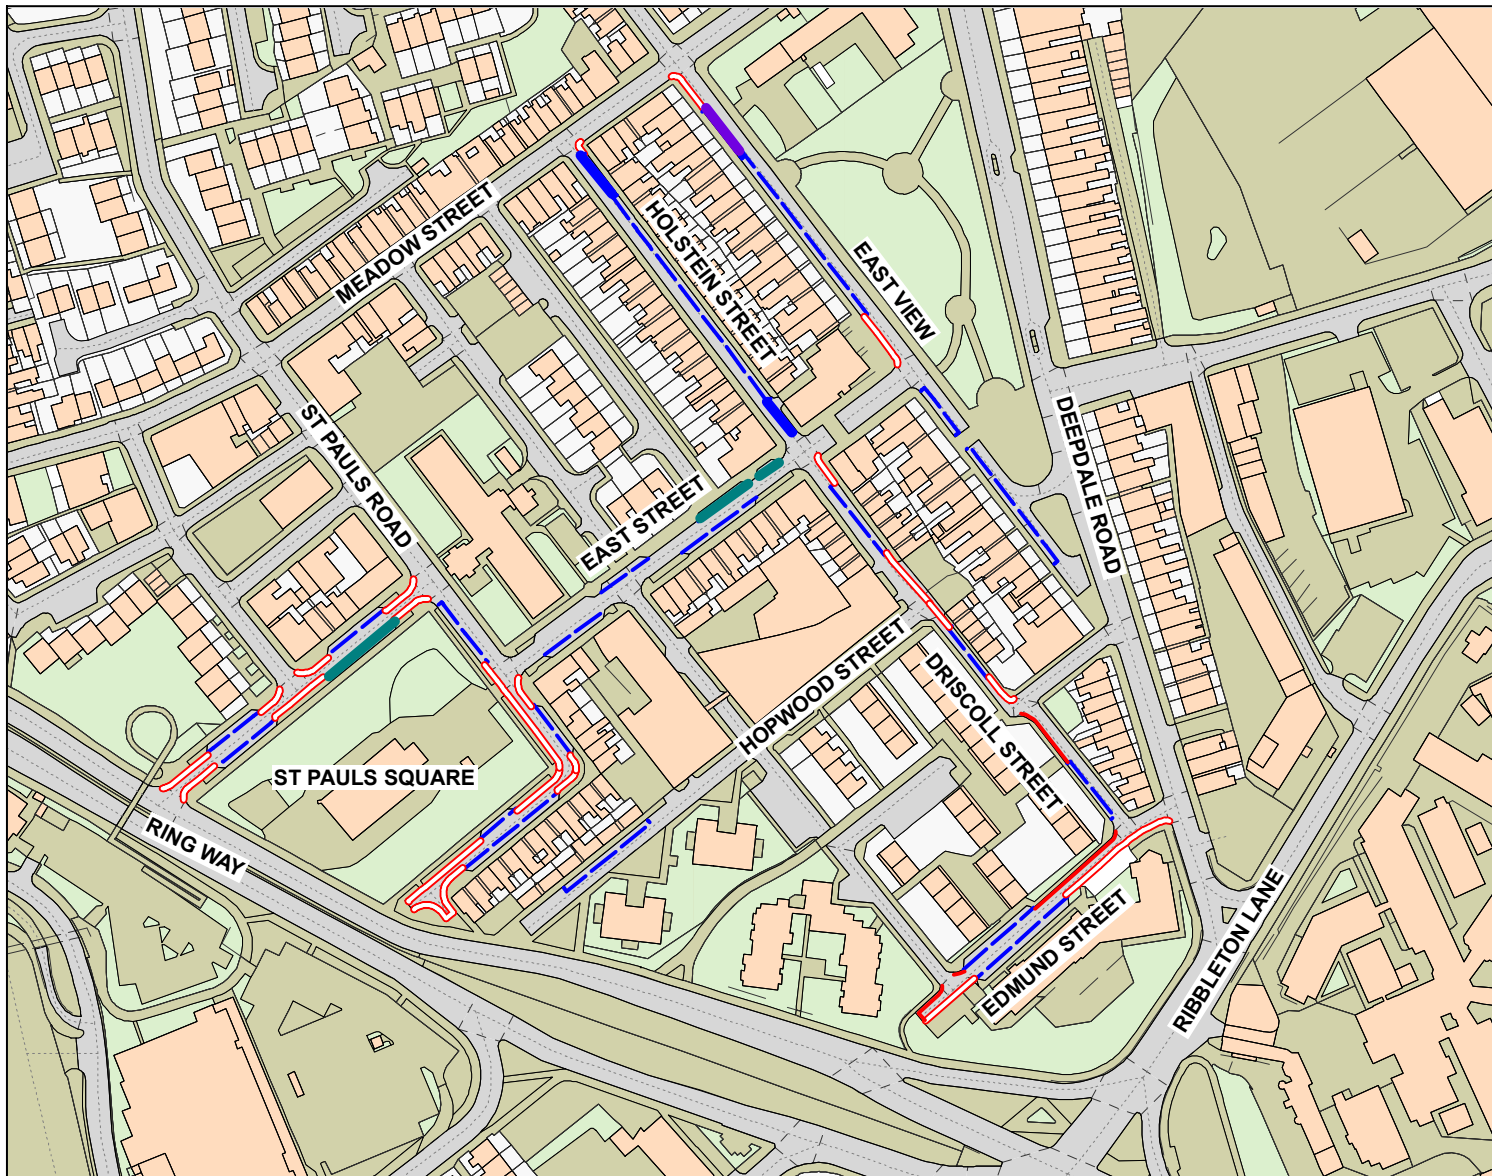

Key to Restriction Types Displayed

- - - - SP1 Permit Holders Only

- SP1 Permit Holders Only
OR
Limited Waiting 1 Hour
No Return within 2 Hours

- Limited Waiting
Mon-Sat 8am-6pm
Max Stay 1 Hour
No Return within 2 Hours

- Limited Waiting
Mon-Sat 8am-6pm
Max Stay 2 Hours
No Return within 2 Hours

- ⎓⎓⎓⎓ No Waiting At Any Time

- No Waiting Mon-Sat 8am-6pm



SP1 Permit Zone

Driscoll Street; East View; East Street;
Edmund Street; Holstein Street;
Hopwood Street; St Pauls Square,
Preston




© Crown copyright. All rights reserved
Lancashire County Council
Licence No. 100019820 2022

Phil Durnell
Director of Highways
and Transportation

P.O. Box 100, County Hall,
PRESTON PR1 0LD

SCALE	1 : 2500
DATE	25/08/2022
DRAWING No.	22-23(1)/RPH-SP1S
DRAWN BY	TJP
	Scale with care as distortion may occur

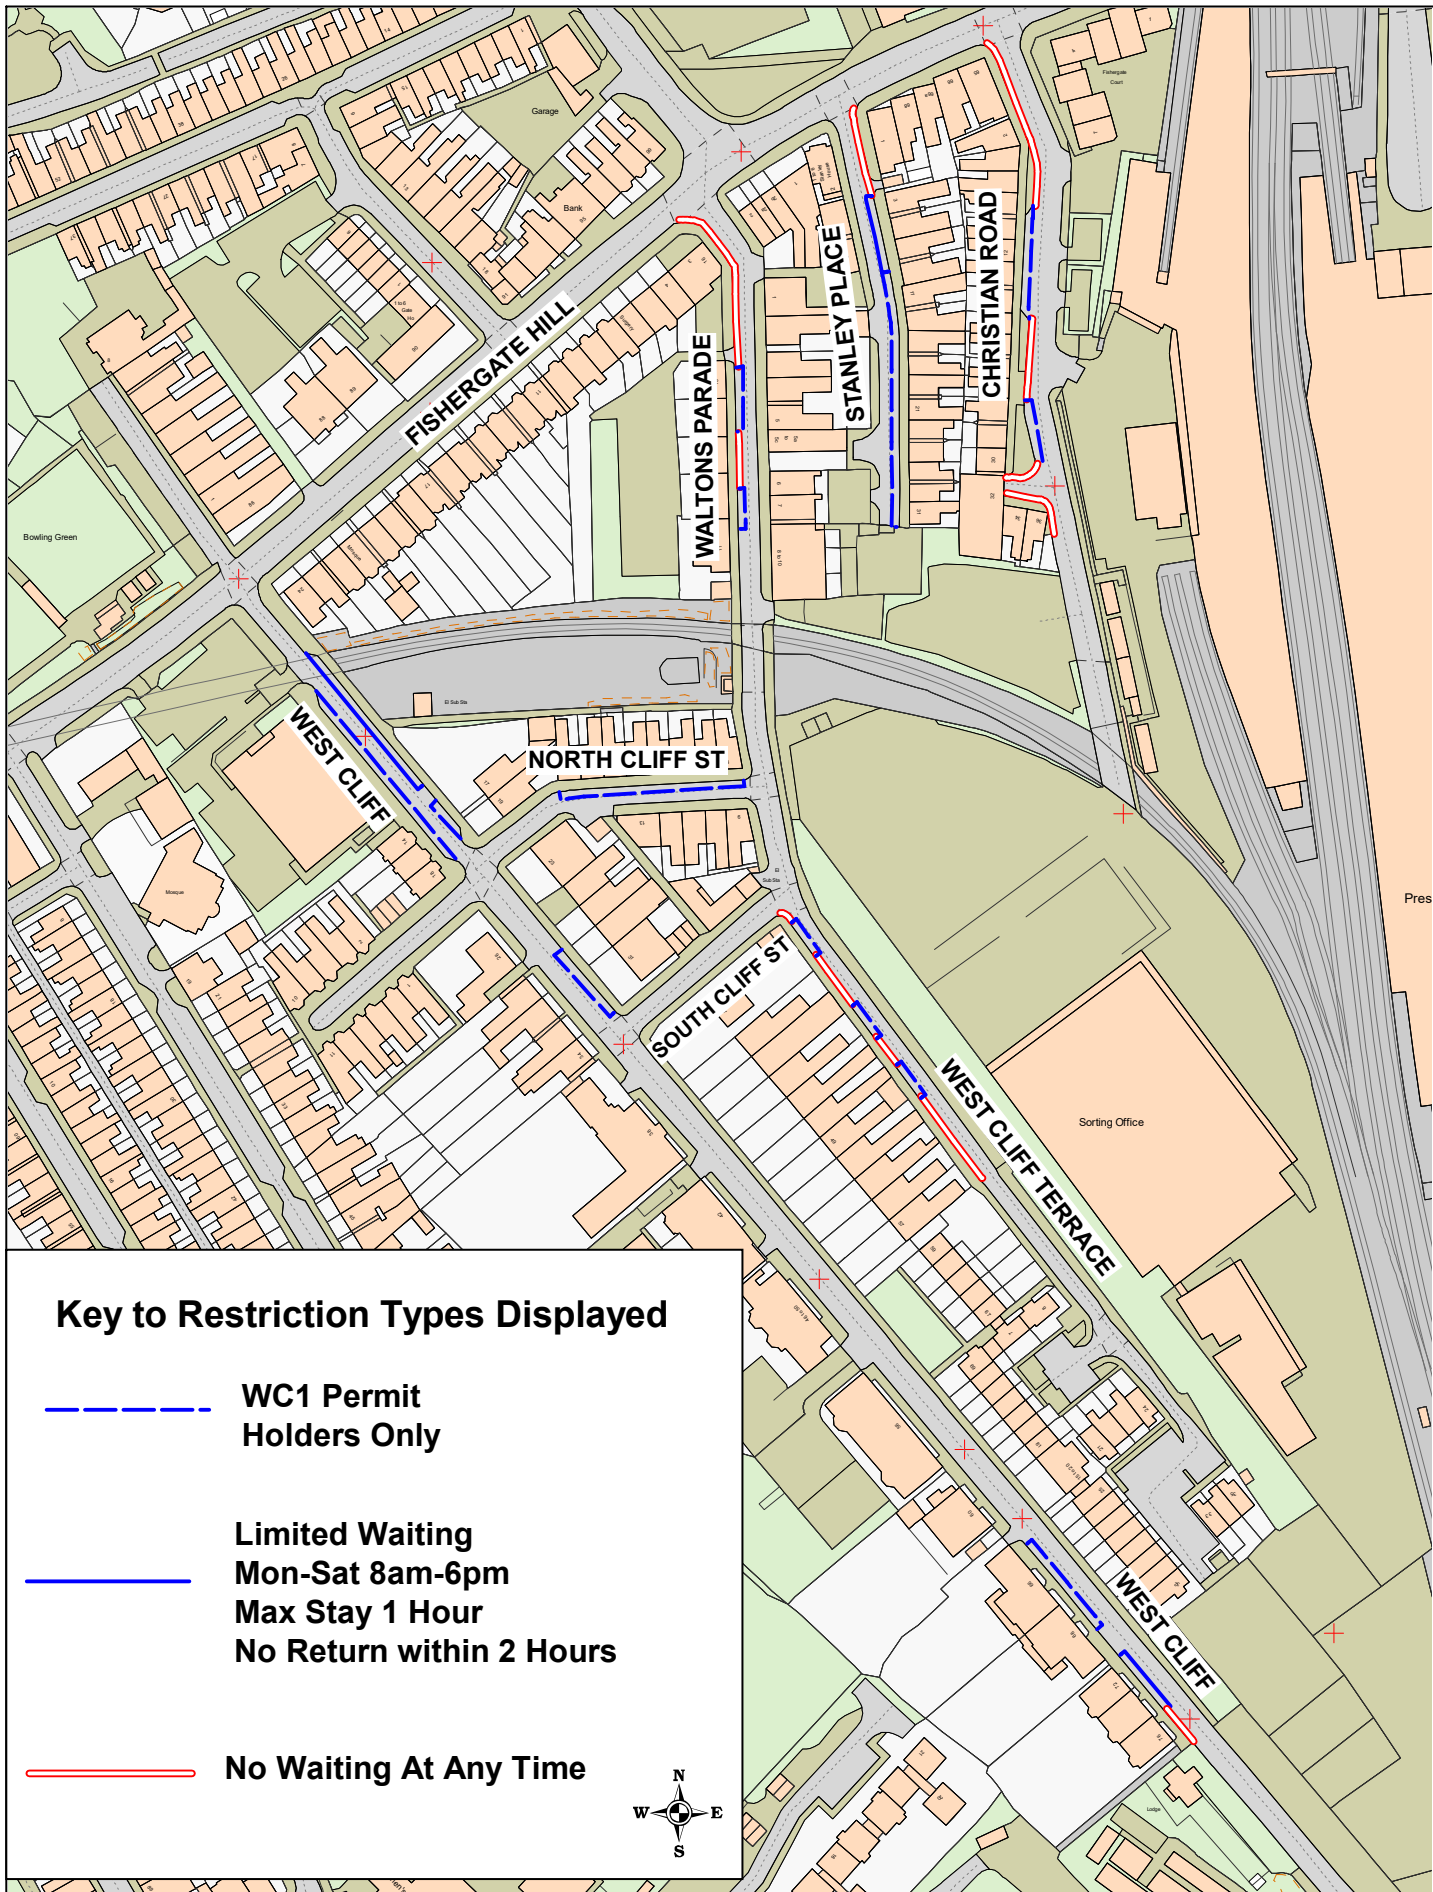

Key to Restriction Types Displayed


- - - - - **WC1 Permit Holders Only**
- **Limited Waiting
Mon-Sat 8am-6pm
Max Stay 1 Hour
No Return within 2 Hours**
- **No Waiting At Any Time**




WC1 Permit Zone
 Christian Rd; North Cliff St;
 Stanley Pl; Waltons Parade;
 West Cliff; West Cliff Terrace,
 Preston


© Crown copyright. All rights reserved
 Lancashire County Council
 Licence No. 100019820 2022
Phil Durnell
 Director of Highways
 and Transportation
 P.O. Box 100, County Hall,
 PRESTON PR1 0LD

SCALE	1 : 2000
DATE	26/08/2022
DRAWING No.	22-23(1)/RPH-WC1
DRAWN BY	TJP
	Scale with care as distortion may occur

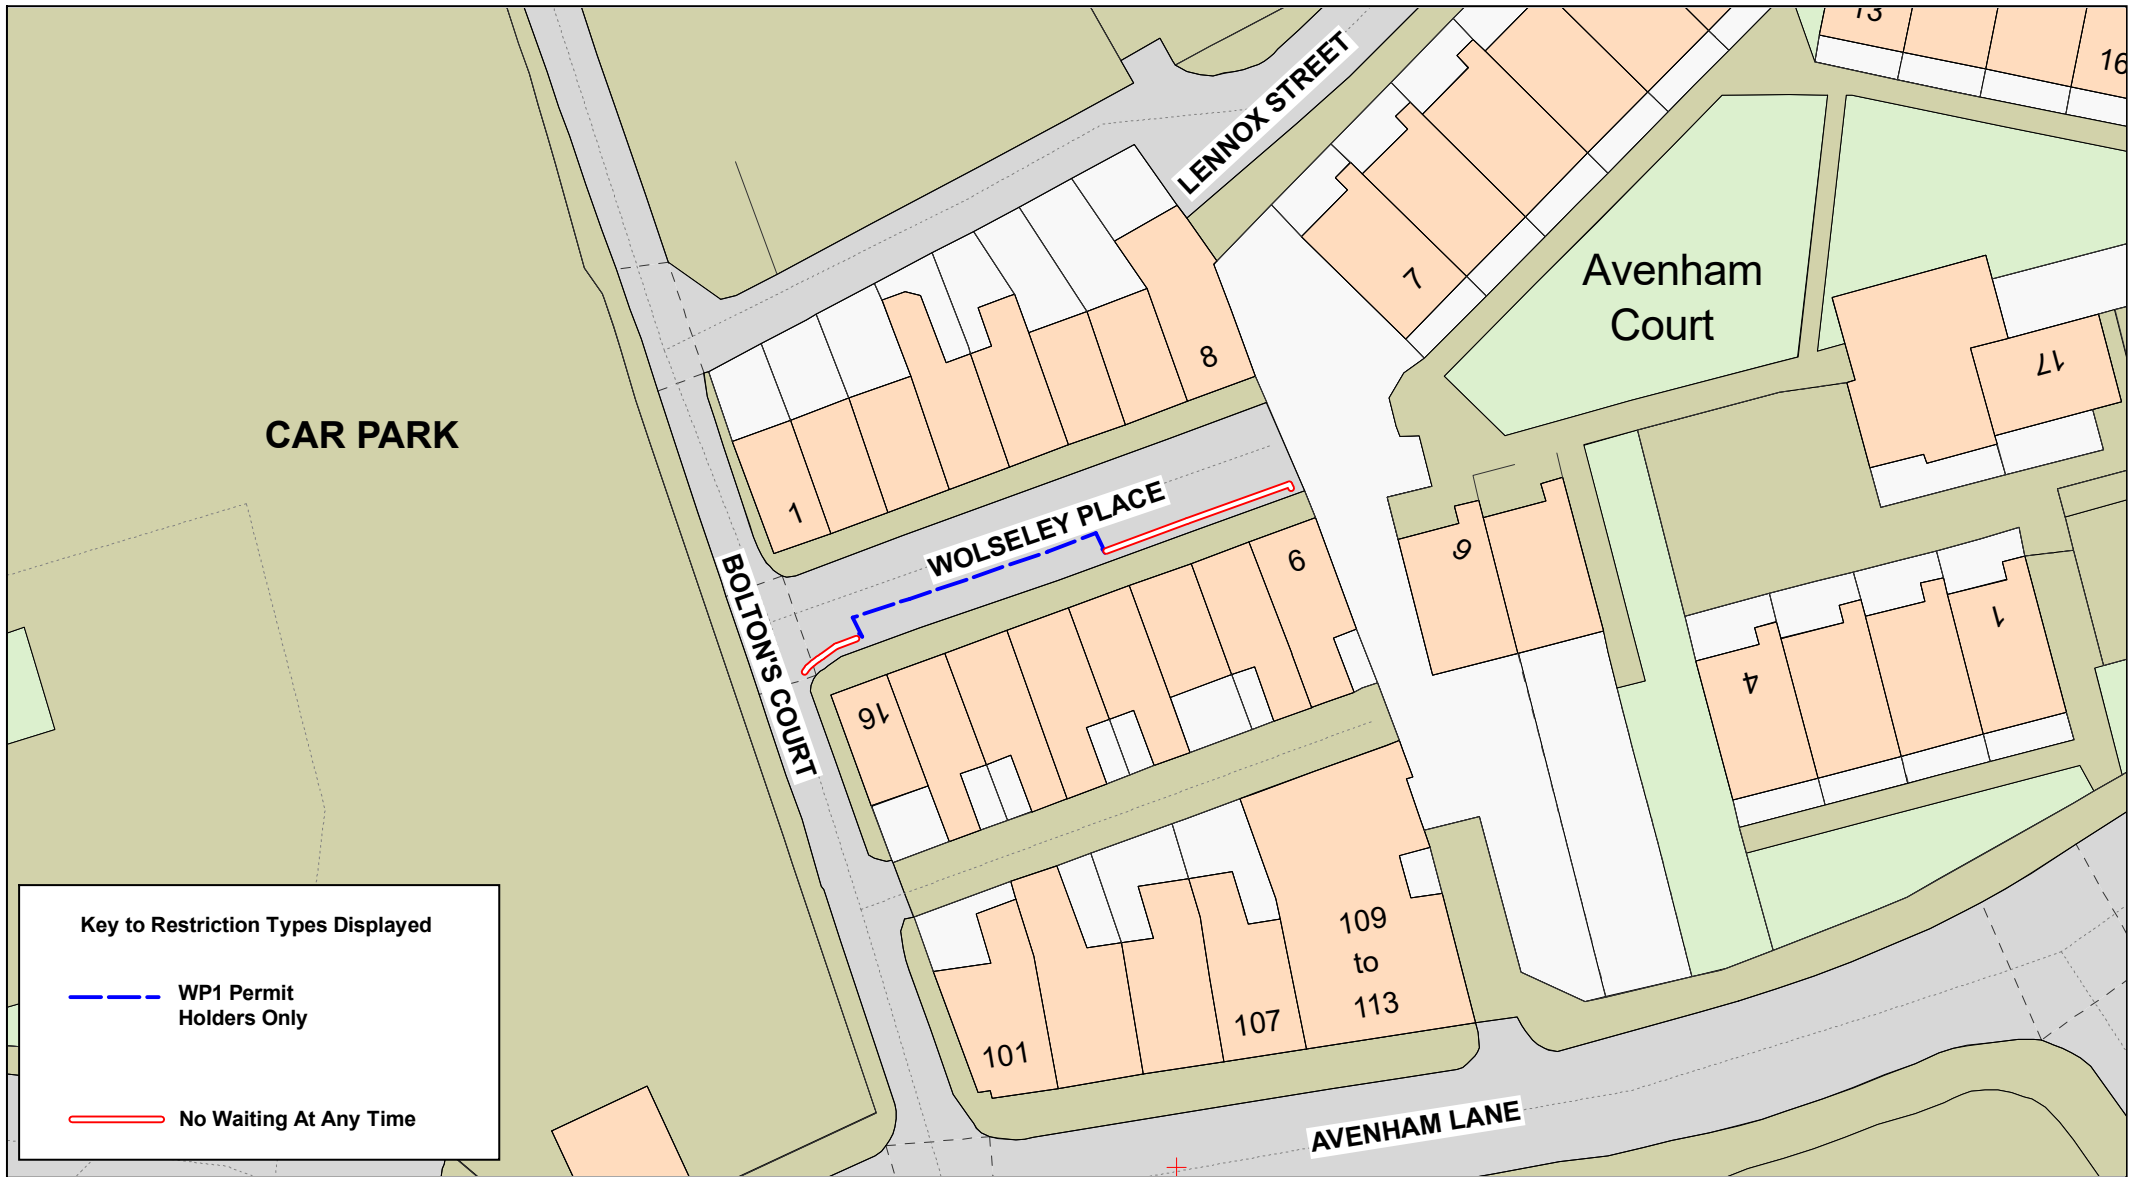

Key to Restriction Types Displayed

 WP1 Permit Holders Only


 No Waiting At Any Time



Lancashire
County Council

WP1 Permit Zone

Woleseley Place, Preston



© Crown copyright. All rights reserved
Lancashire County Council
Licence No. 100019820 2022

Phil Durnell
Director of Highways
and Transportation

P.O. Box 100, County Hall,
PRESTON PR1 0LD

SCALE	1 : 500
DATE	26/08/2022
DRAWING No.	22-23(1)/RPH-WP1
DRAWN BY	TJP
	Scale with care as distortion may occur