




Key to Restriction Types Displayed


-  Limited Waiting 1 Hour No Return Within 1 Hour Mon-Sat 8am-6pm
-  No Waiting At Any Time
-  New Road Layout



**Station Road,
Bamber Bridge**

© Crown copyright. All rights reserved
Lancashire County Council
Licence No. 100019820 2022
Phil Durnell
Director of Highways
and Transportation
P.O. Box 100, County Hall,
PRESTON PR1 0LD

SCALE	1 : 750
DATE	15/12/2022
DRAWING No.	C/22-23(12)/DM-SR1
DRAWN BY	CGL
	Scale with care as distortion may occur

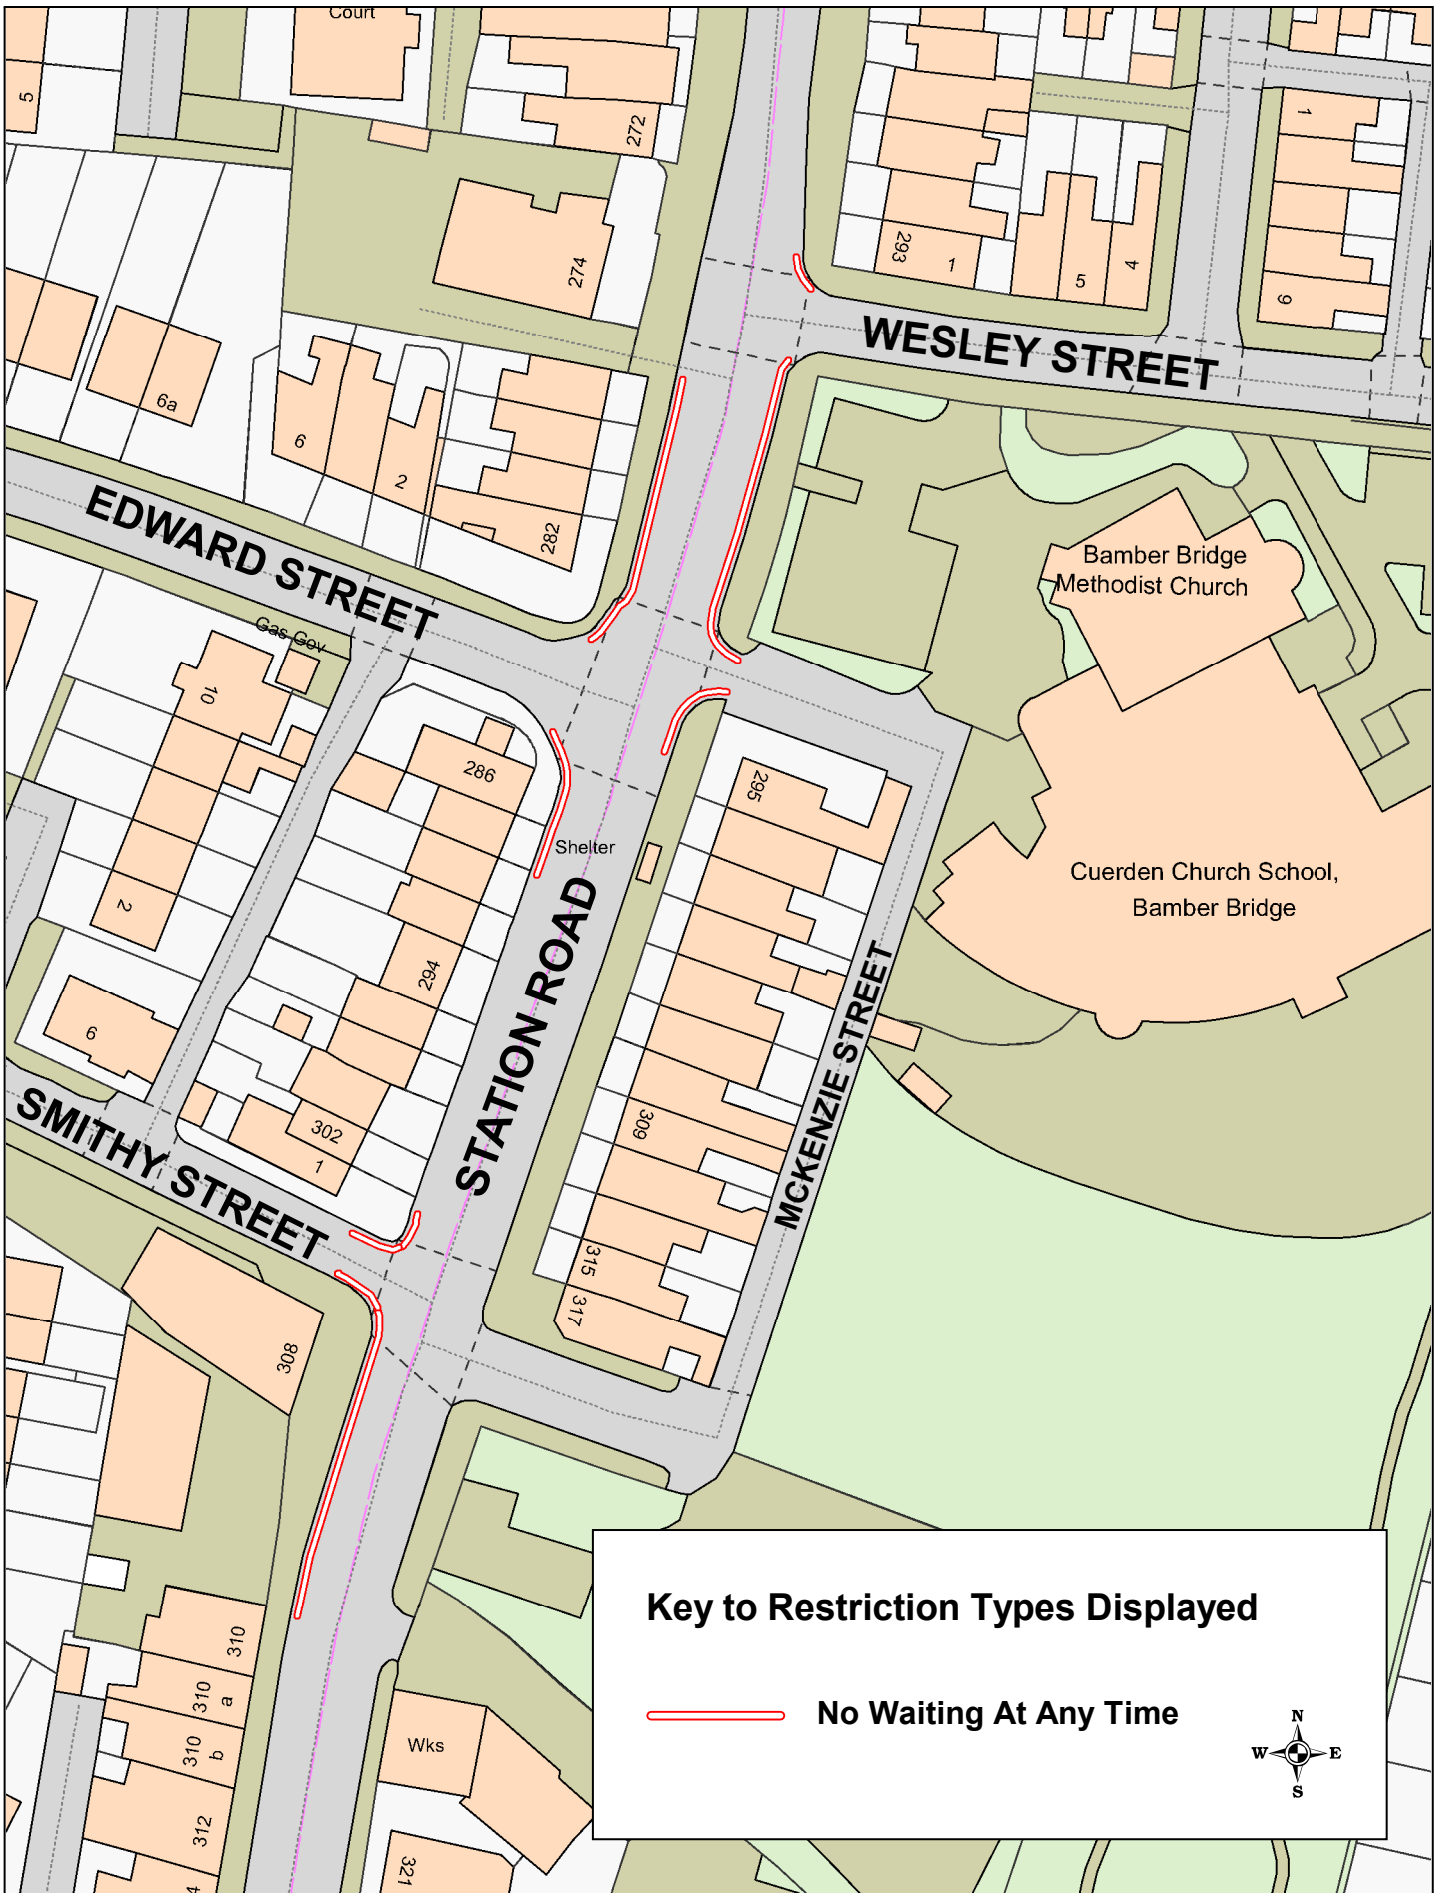


Key to Restriction Types Displayed

 No Waiting At Any Time



SCALE	1 : 750
DATE	15/12/2022
DRAWING No.	C/22-23(12)/DM-SR2
DRAWN BY	CGL
	Scale with care as distortion may occur

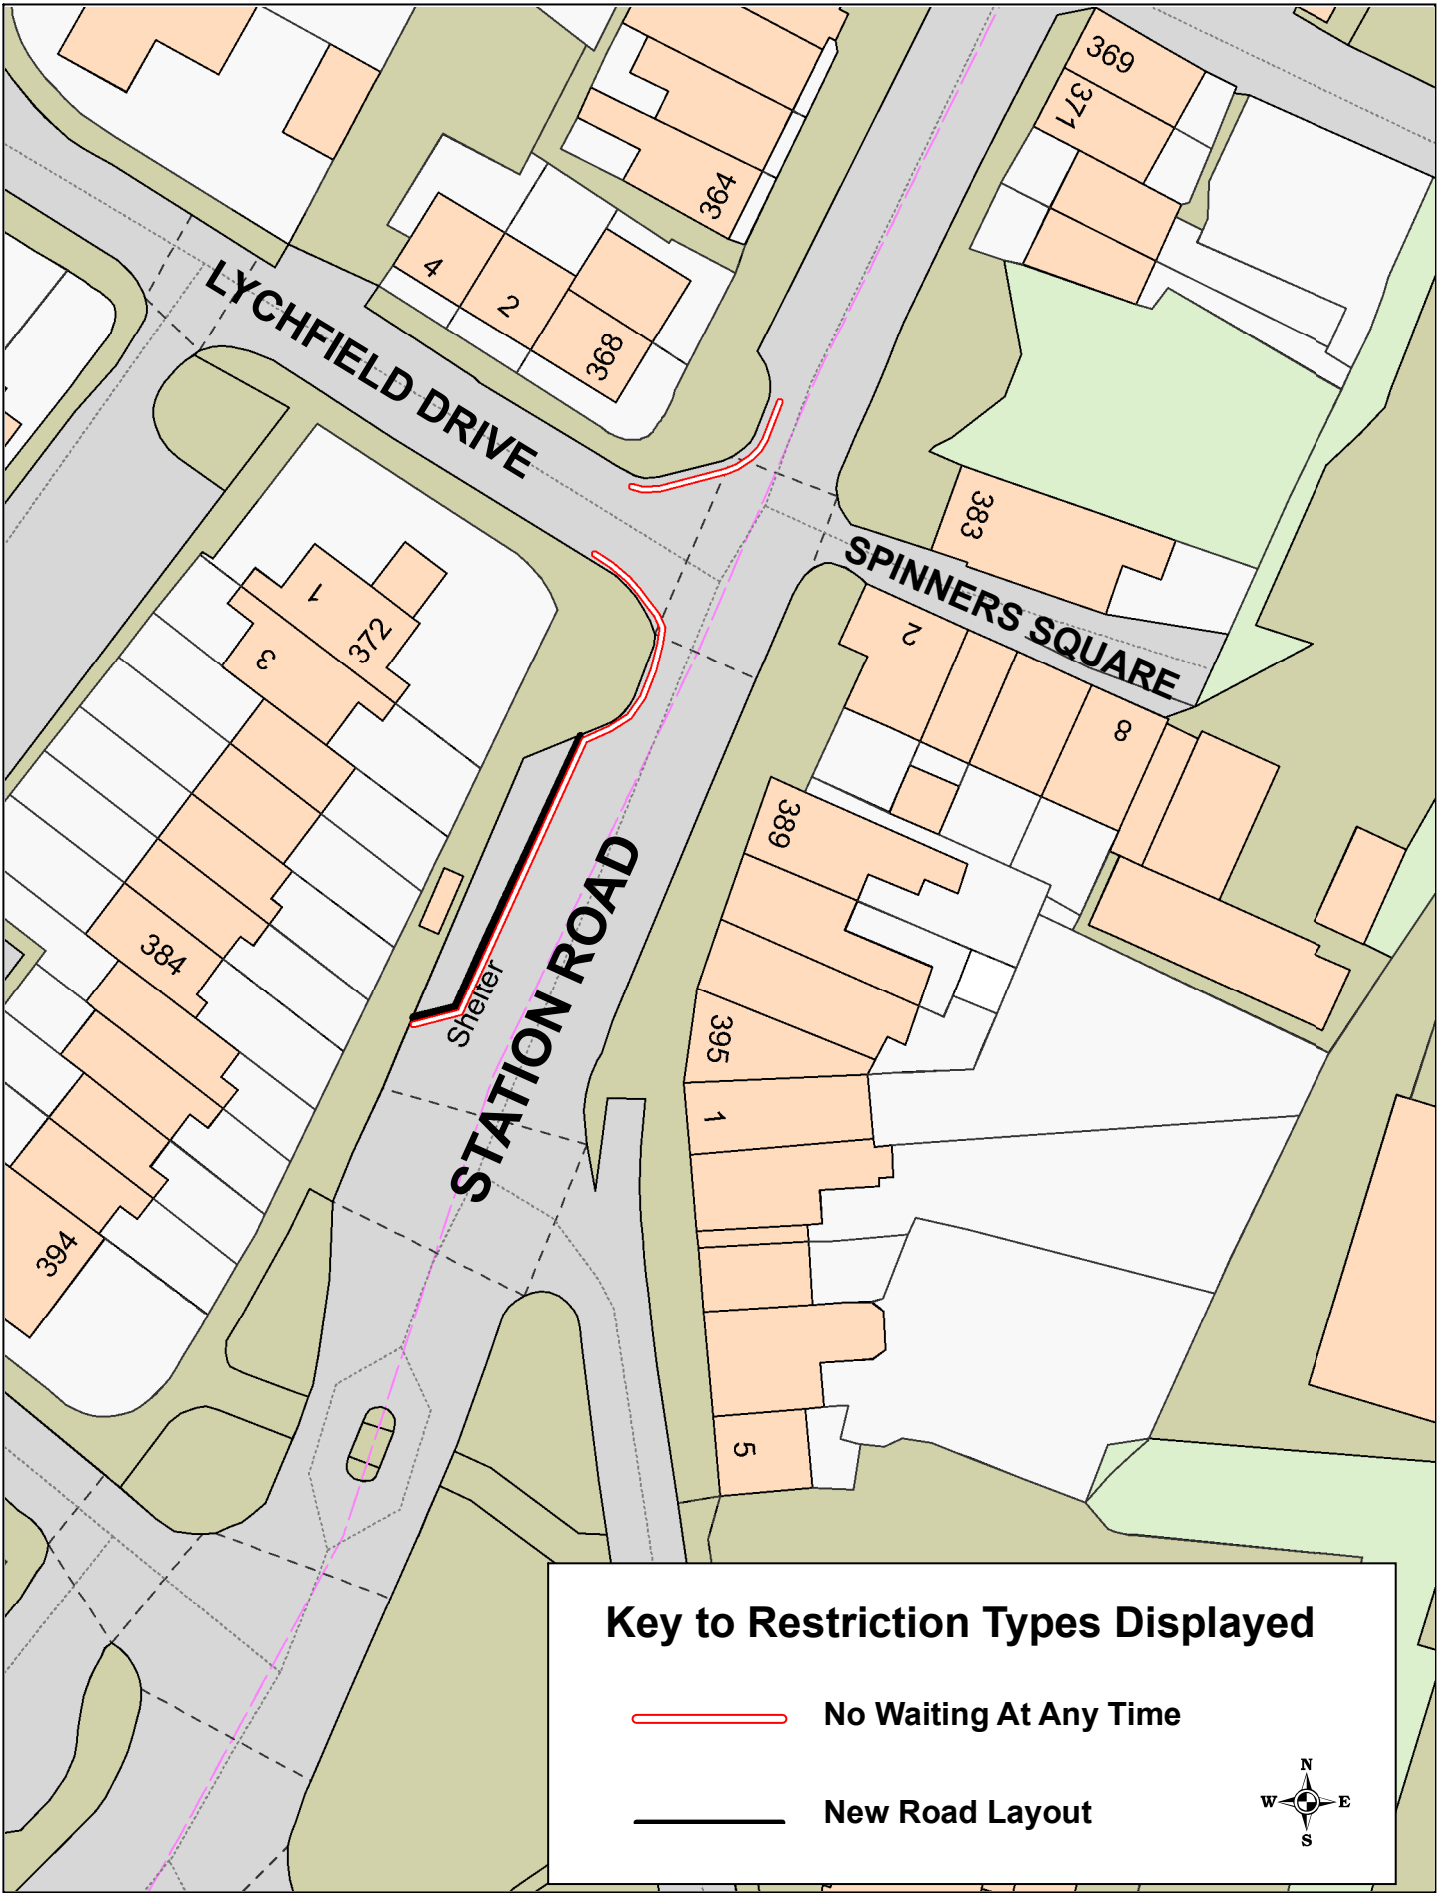

Key to Restriction Types Displayed



No Waiting At Any Time



New Road Layout



SCALE	1 : 500
DATE	15/12/2022
DRAWING No.	C/22-23(12)/DM-SR3
DRAWN BY	CGL
	Scale with care as distortion may occur