




SECTION 1 - 1 South Lancaster to M6 Road Scheme

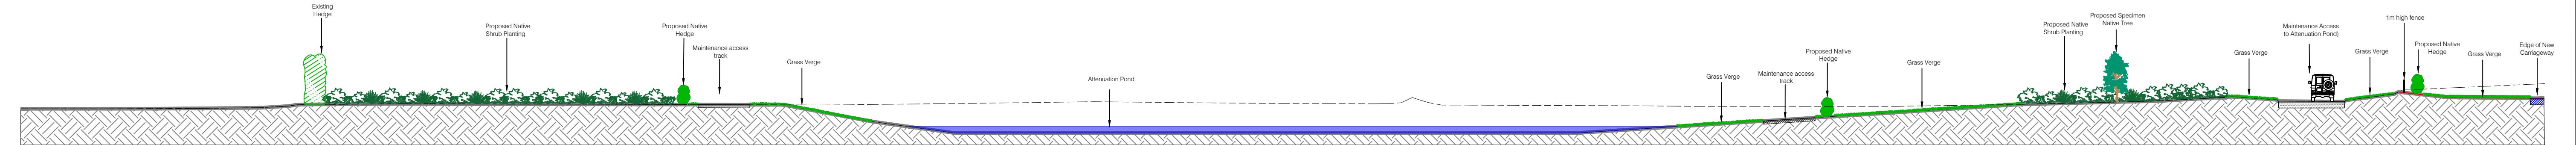


SECTION 2 - 2 South Lancaster to M6 Road Scheme

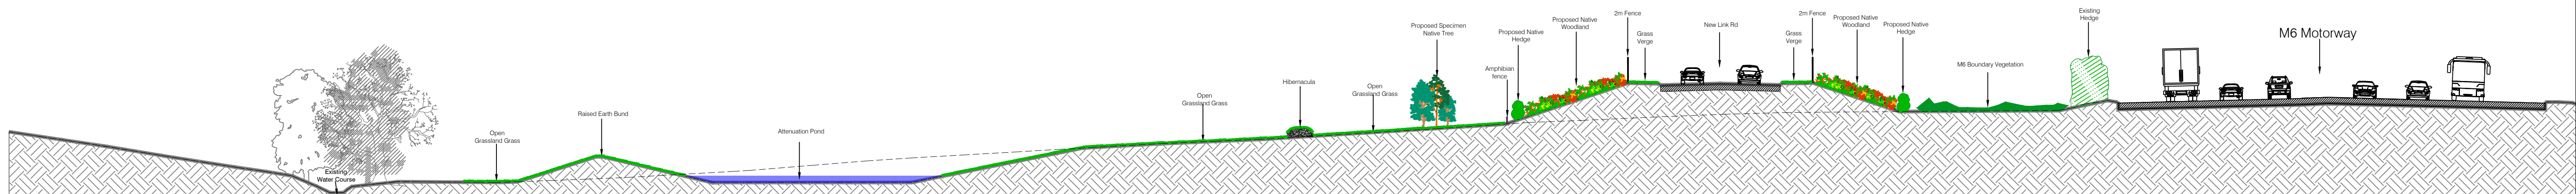


SECTION 3 - 3 South Lancaster to M6 Road Scheme

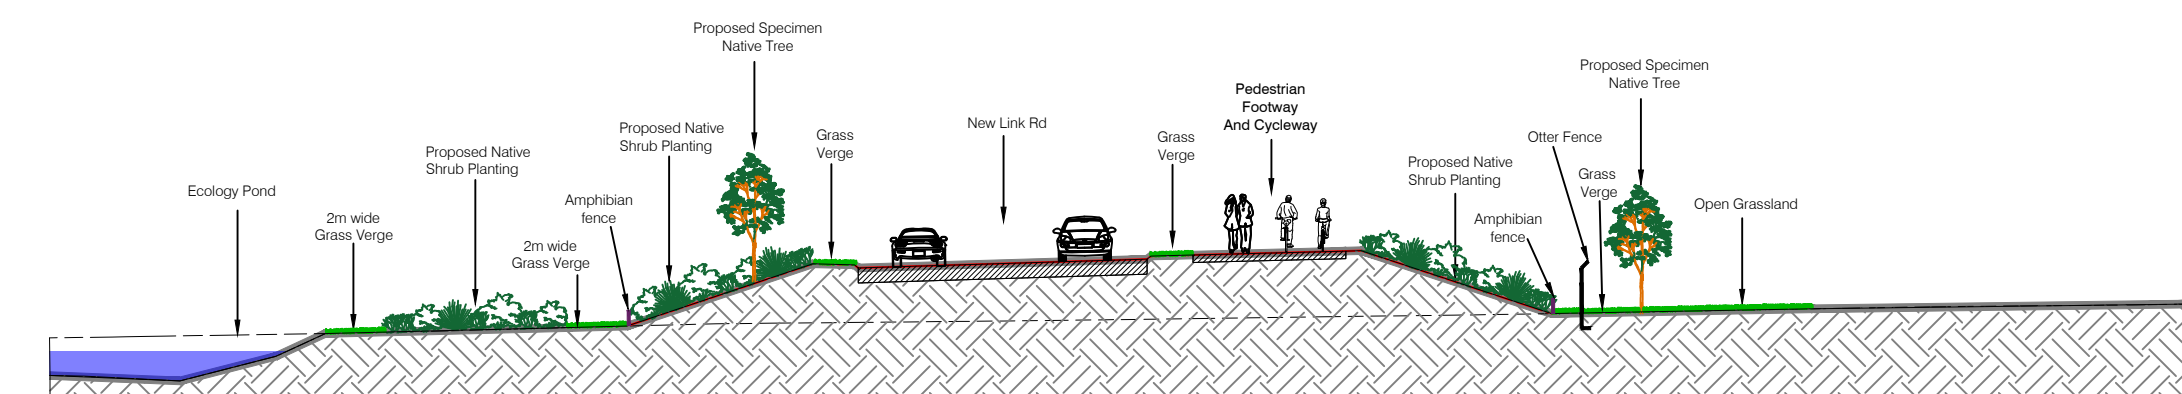


SECTION 4 - 4 South Lancaster to M6 Road Scheme

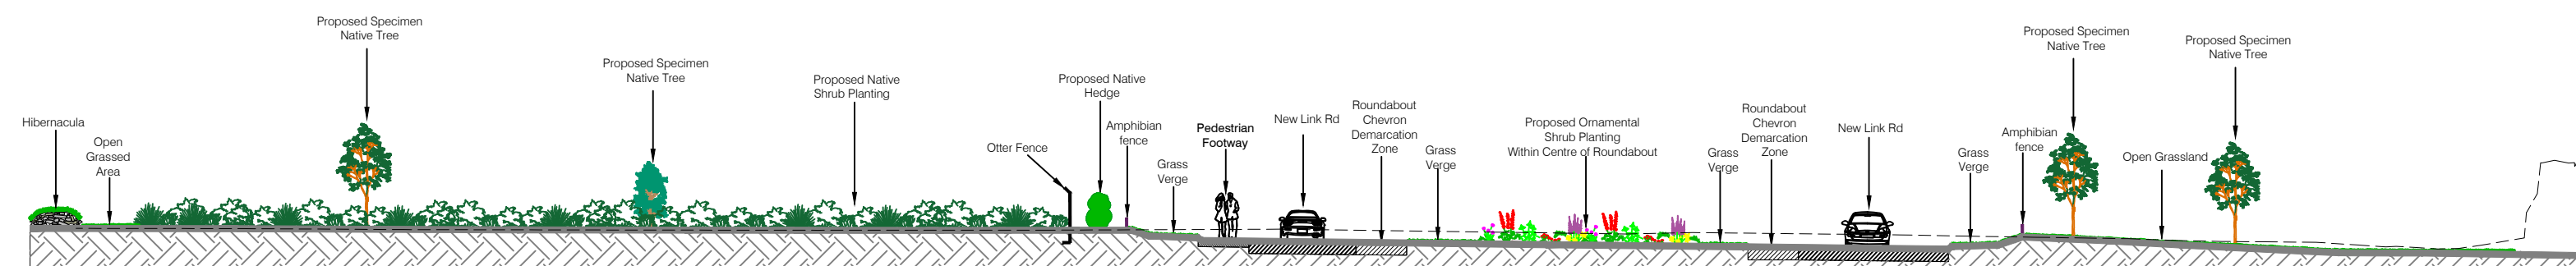

SECTION 5 - 5 South Lancaster to M6 Road Scheme

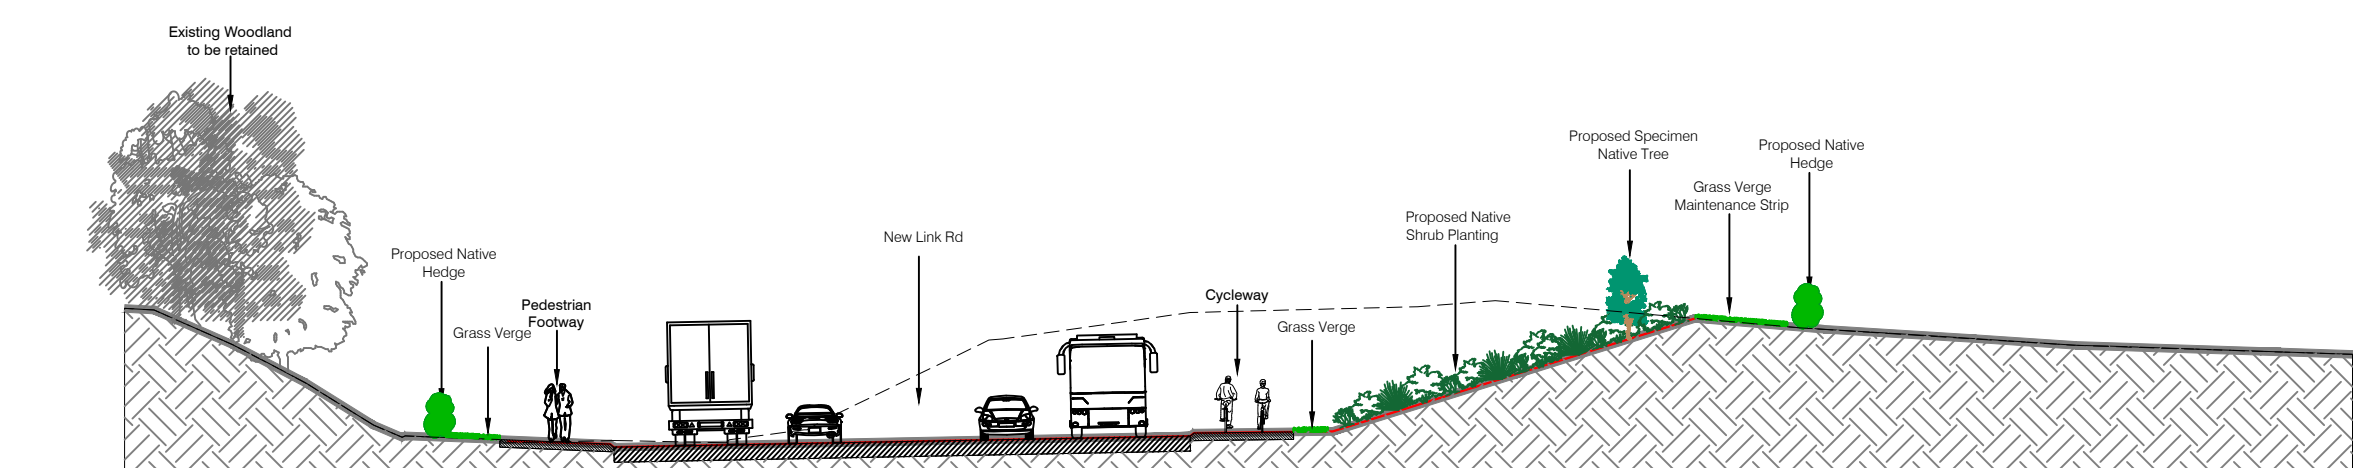

SECTION 6 - 6 South Lancaster to M6 Road Scheme

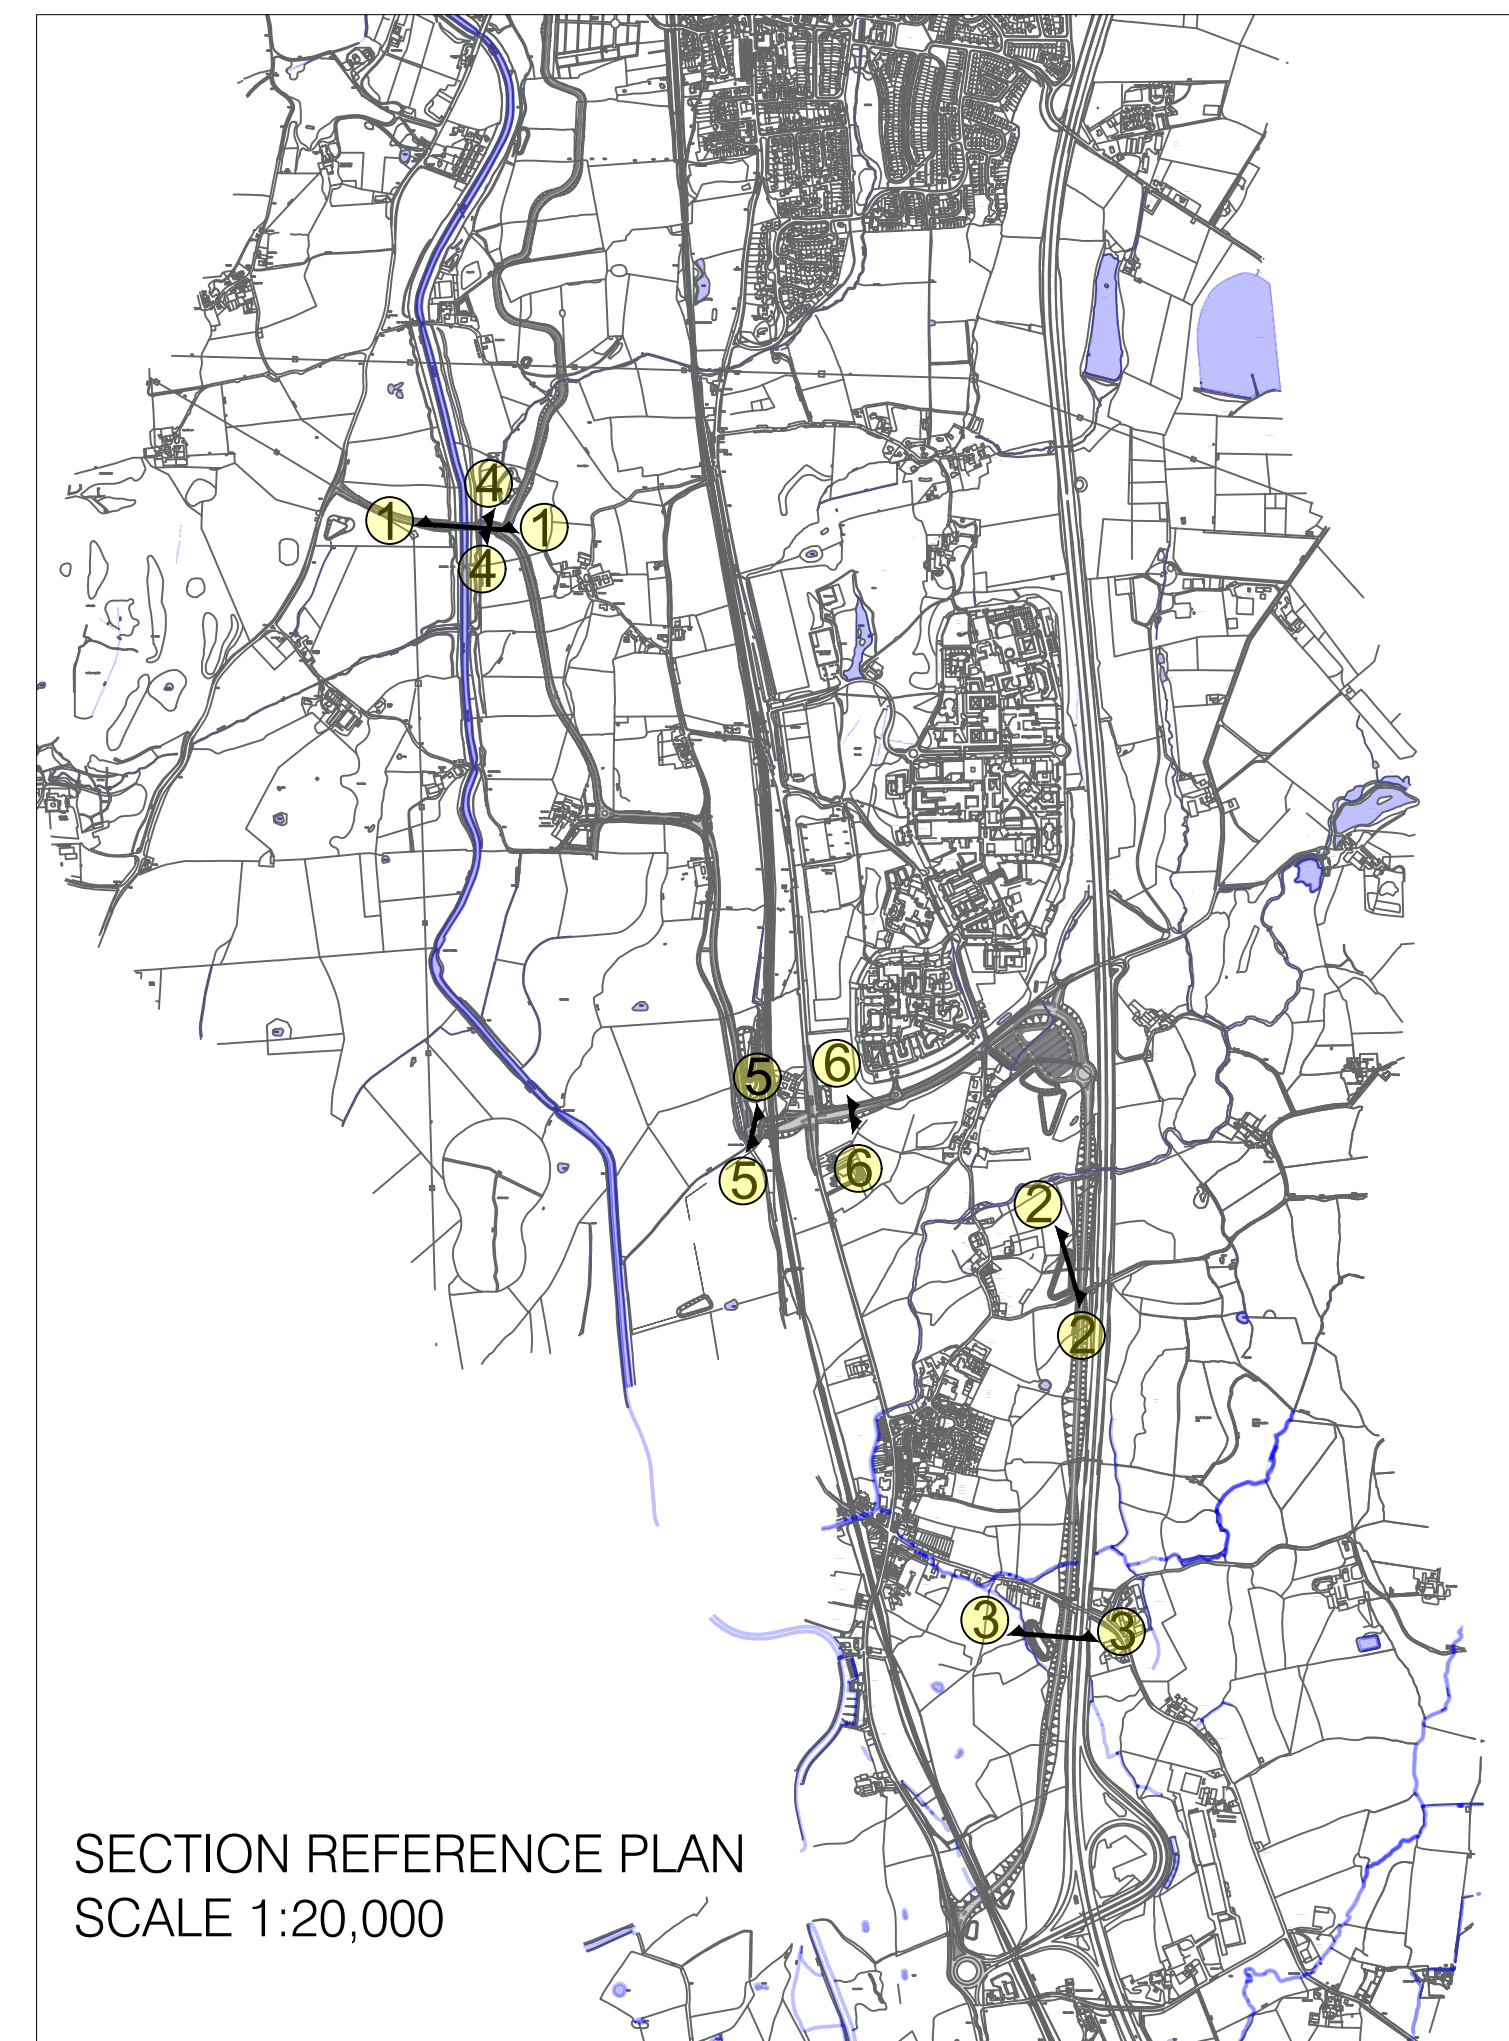

SECTION REFERENCE PLAN
SCALE 1:20,000

DRAFT

Lancashire County Council 		PLANNING & ENVIRONMENT	
INFRASTRUCTURE DELIVERY TEAM			
PROJECT TITLE		CLM14 SOUTH LANCASTER TO M6 ROAD SCHEME	
DRAWING TITLE		ENVIRONMENTAL MASTERPLAN CROSS SECTIONS (1 YEAR POST CONSTRUCTION)	
DRAWN BY	KP	PROJECT No.	CLM14
CHECKED BY	CHECKED BY	DRAWING No.	CLM14-DEV-DR-0130-2017
DATE	FEB 23		
SCALE	1:250		
REV		SHEET No.	SHEET No.1 OF 2