

Longsight Road, Copster Green
Longsight Road, Langho
Whalley Bypass, Langho
Whalley Bypass, Billington
Whalley Clitheroe Bypass, Whalley


© Crown copyright. All rights reserved
 Lancashire County Council
 Licence No. 100019820 2023

Phil Durnell
Director of Highways
and Transportation




 P.O. Box 100, County Hall,
 PRESTON PR1 0LD

SCALE	1 : 24650
DATE	14/03/2023
DRAWING No.	S-22/23(16)/PG-2
DRAWN BY	JC
	Scale with care as distortion may occur

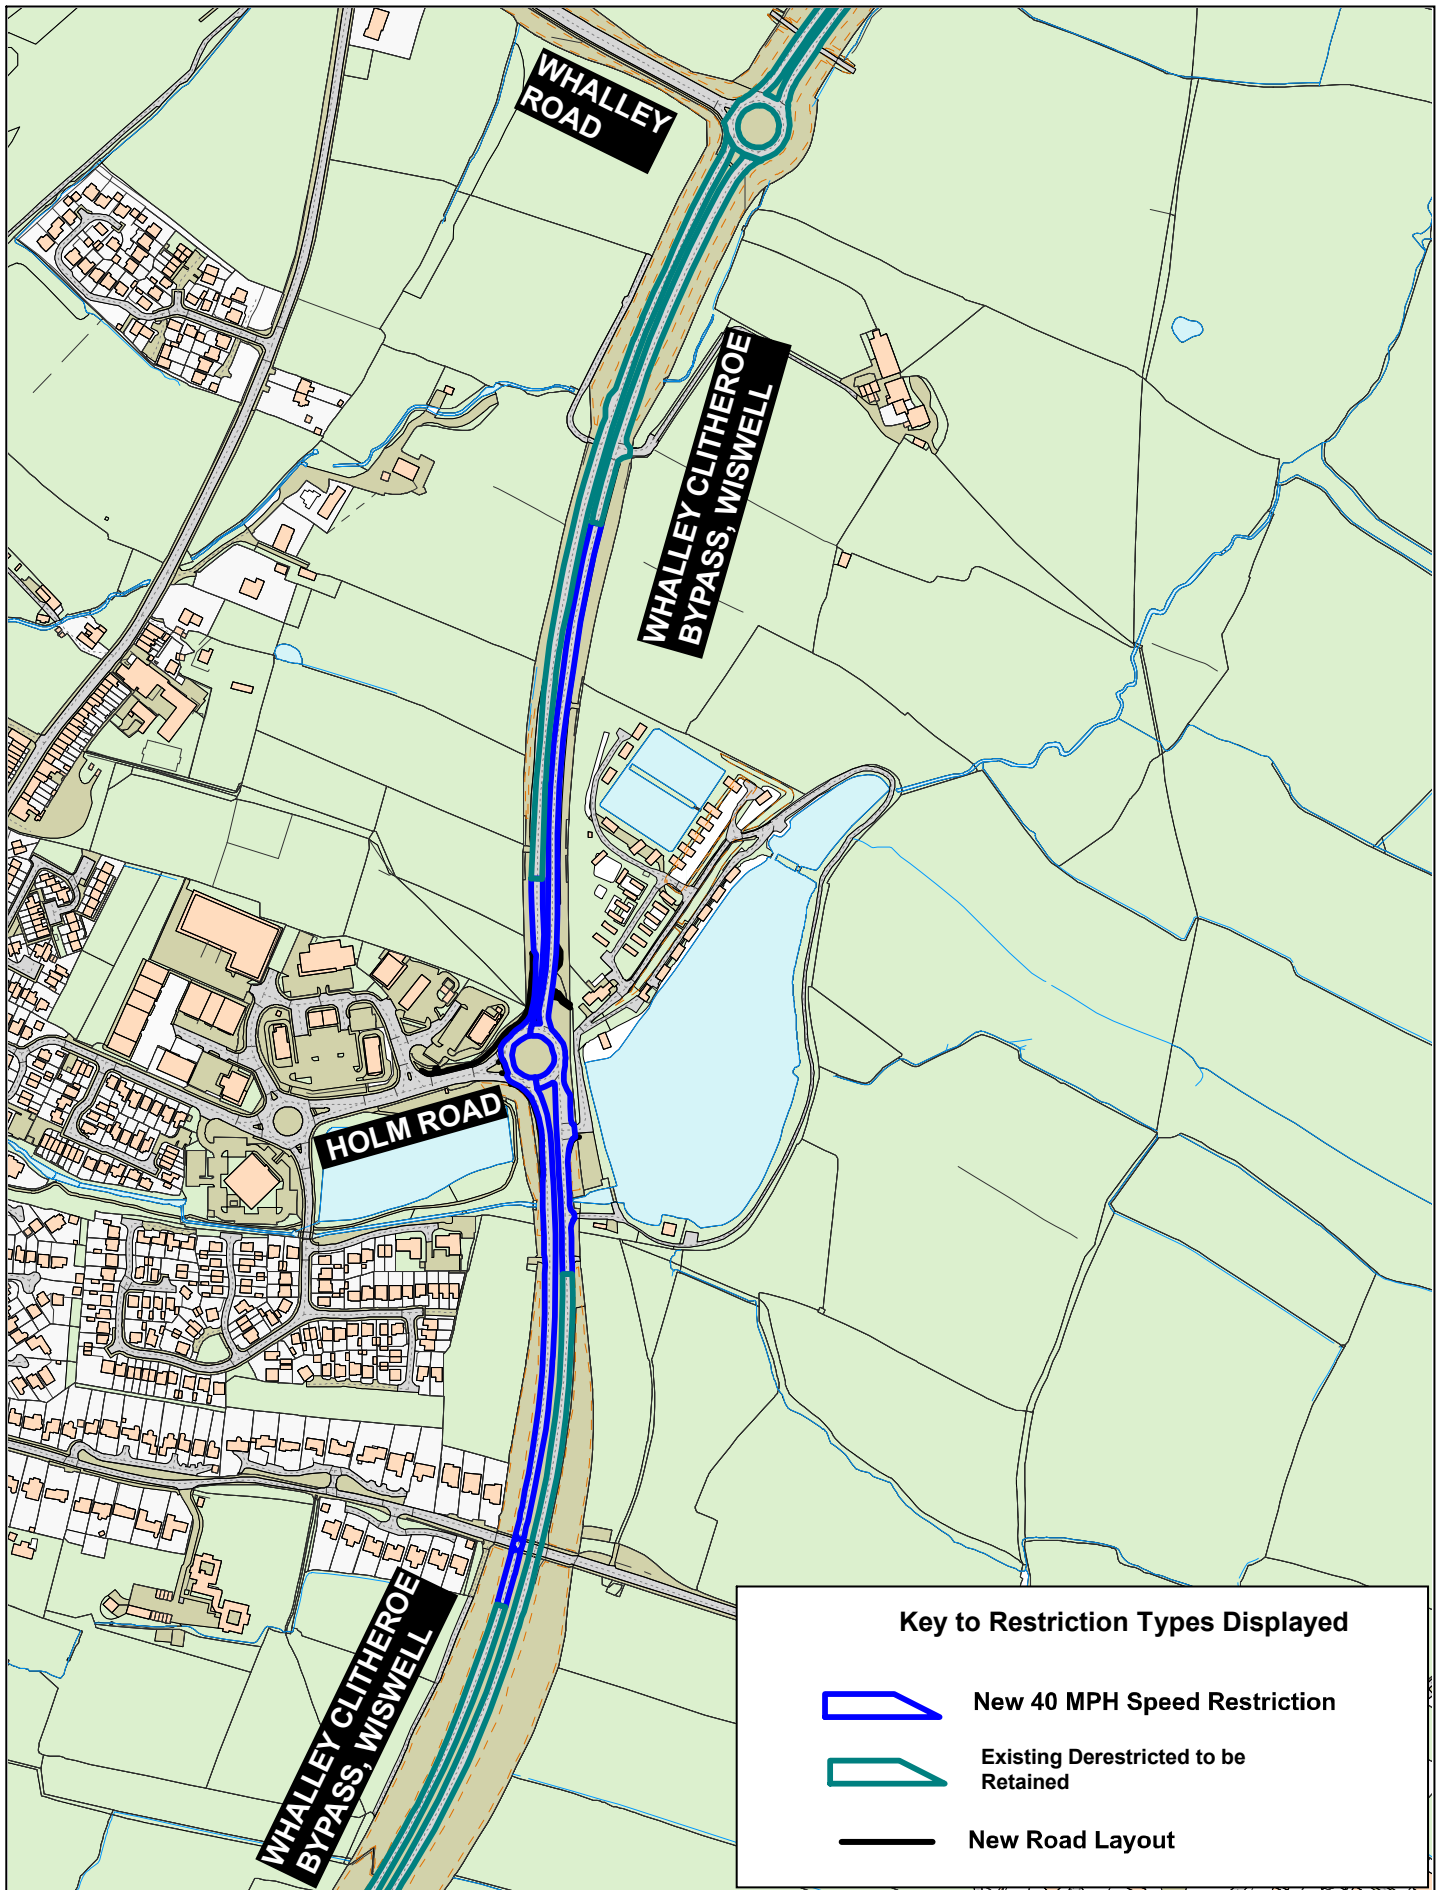



Key to Restriction Types Displayed

-  **New 40 MPH Speed Restriction**
-  **Existing Derestricted to be Retained**
-  **New Road Layout**




Whalley Clitheroe Bypass, Wiswell
 Whalley Clitheroe Bypass, Pendleton



© Crown copyright. All rights reserved
 Lancashire County Council
 Licence No. 100019820 2023
Phil Durnell
 Director of Highways
 and Transportation
 P.O. Box 100, County Hall,
 PRESTON PR1 0LD

SCALE	1 : 6000
DATE	14/03/2023
DRAWING No.	S/22-23(16)/PB-2
DRAWN BY	JC
	Scale with care as distortion may occur

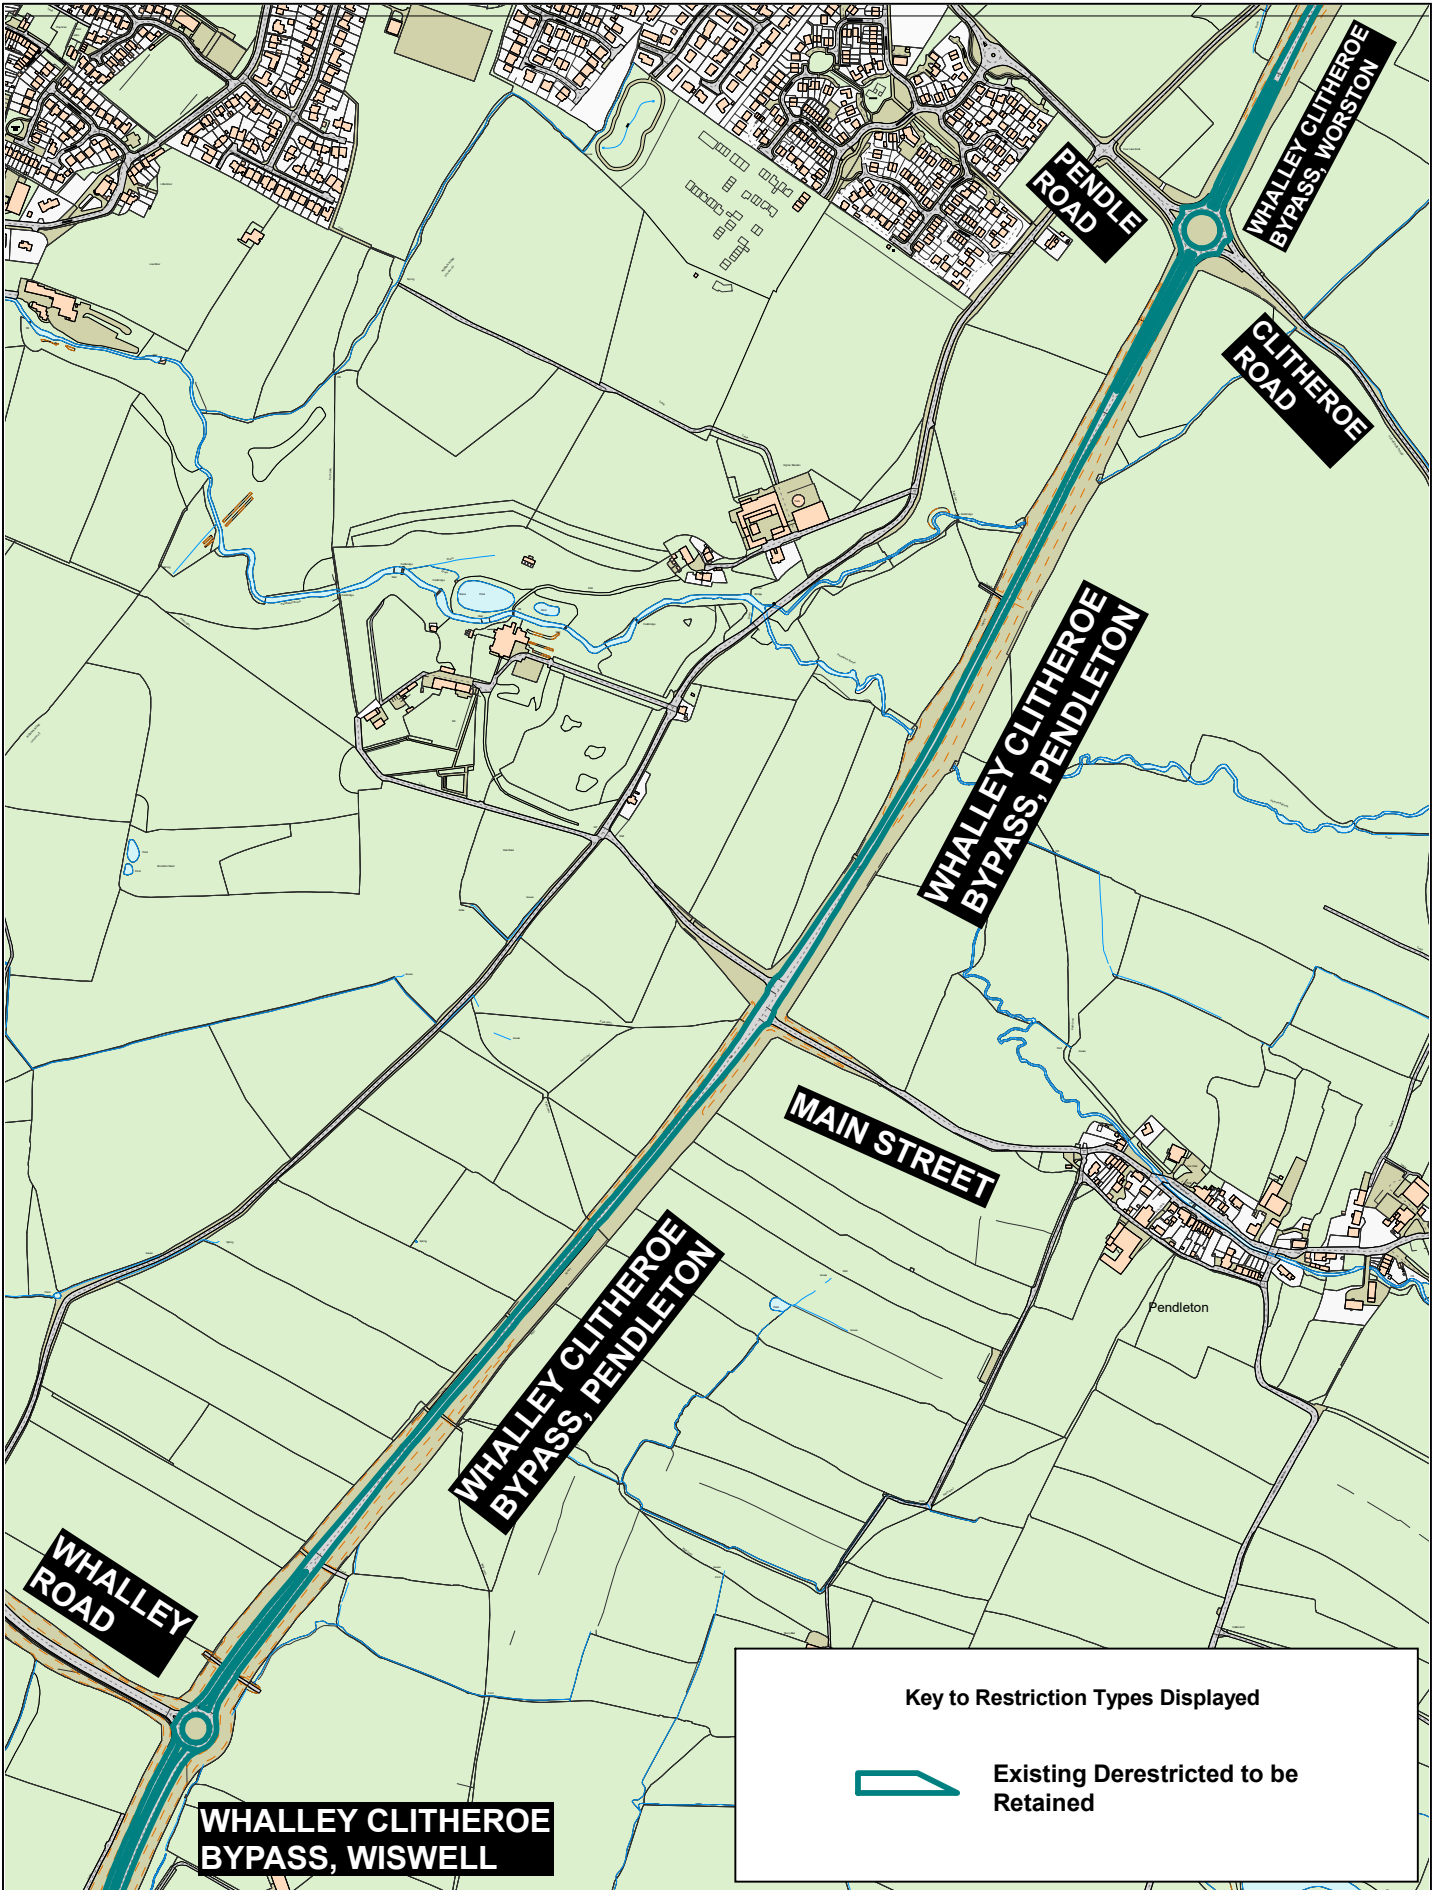


Whalley Clitheroe Bypass, Wiswell
Whalley Clitheroe Bypass, Pendleton
Whalley Clitheroe Bypass, Worston

© Crown copyright. All rights reserved
Lancashire County Council
Licence No. 100019820 2023
Phil Durnell
Director of Highways
and Transportation
P.O. Box 100, County Hall,
PRESTON PR1 0LD

SCALE	1 : 9000
DATE	15/03/2023
DRAWING No.	S-22/23(16)/PG-3
DRAWN BY	JC
	Scale with care as distortion may occur



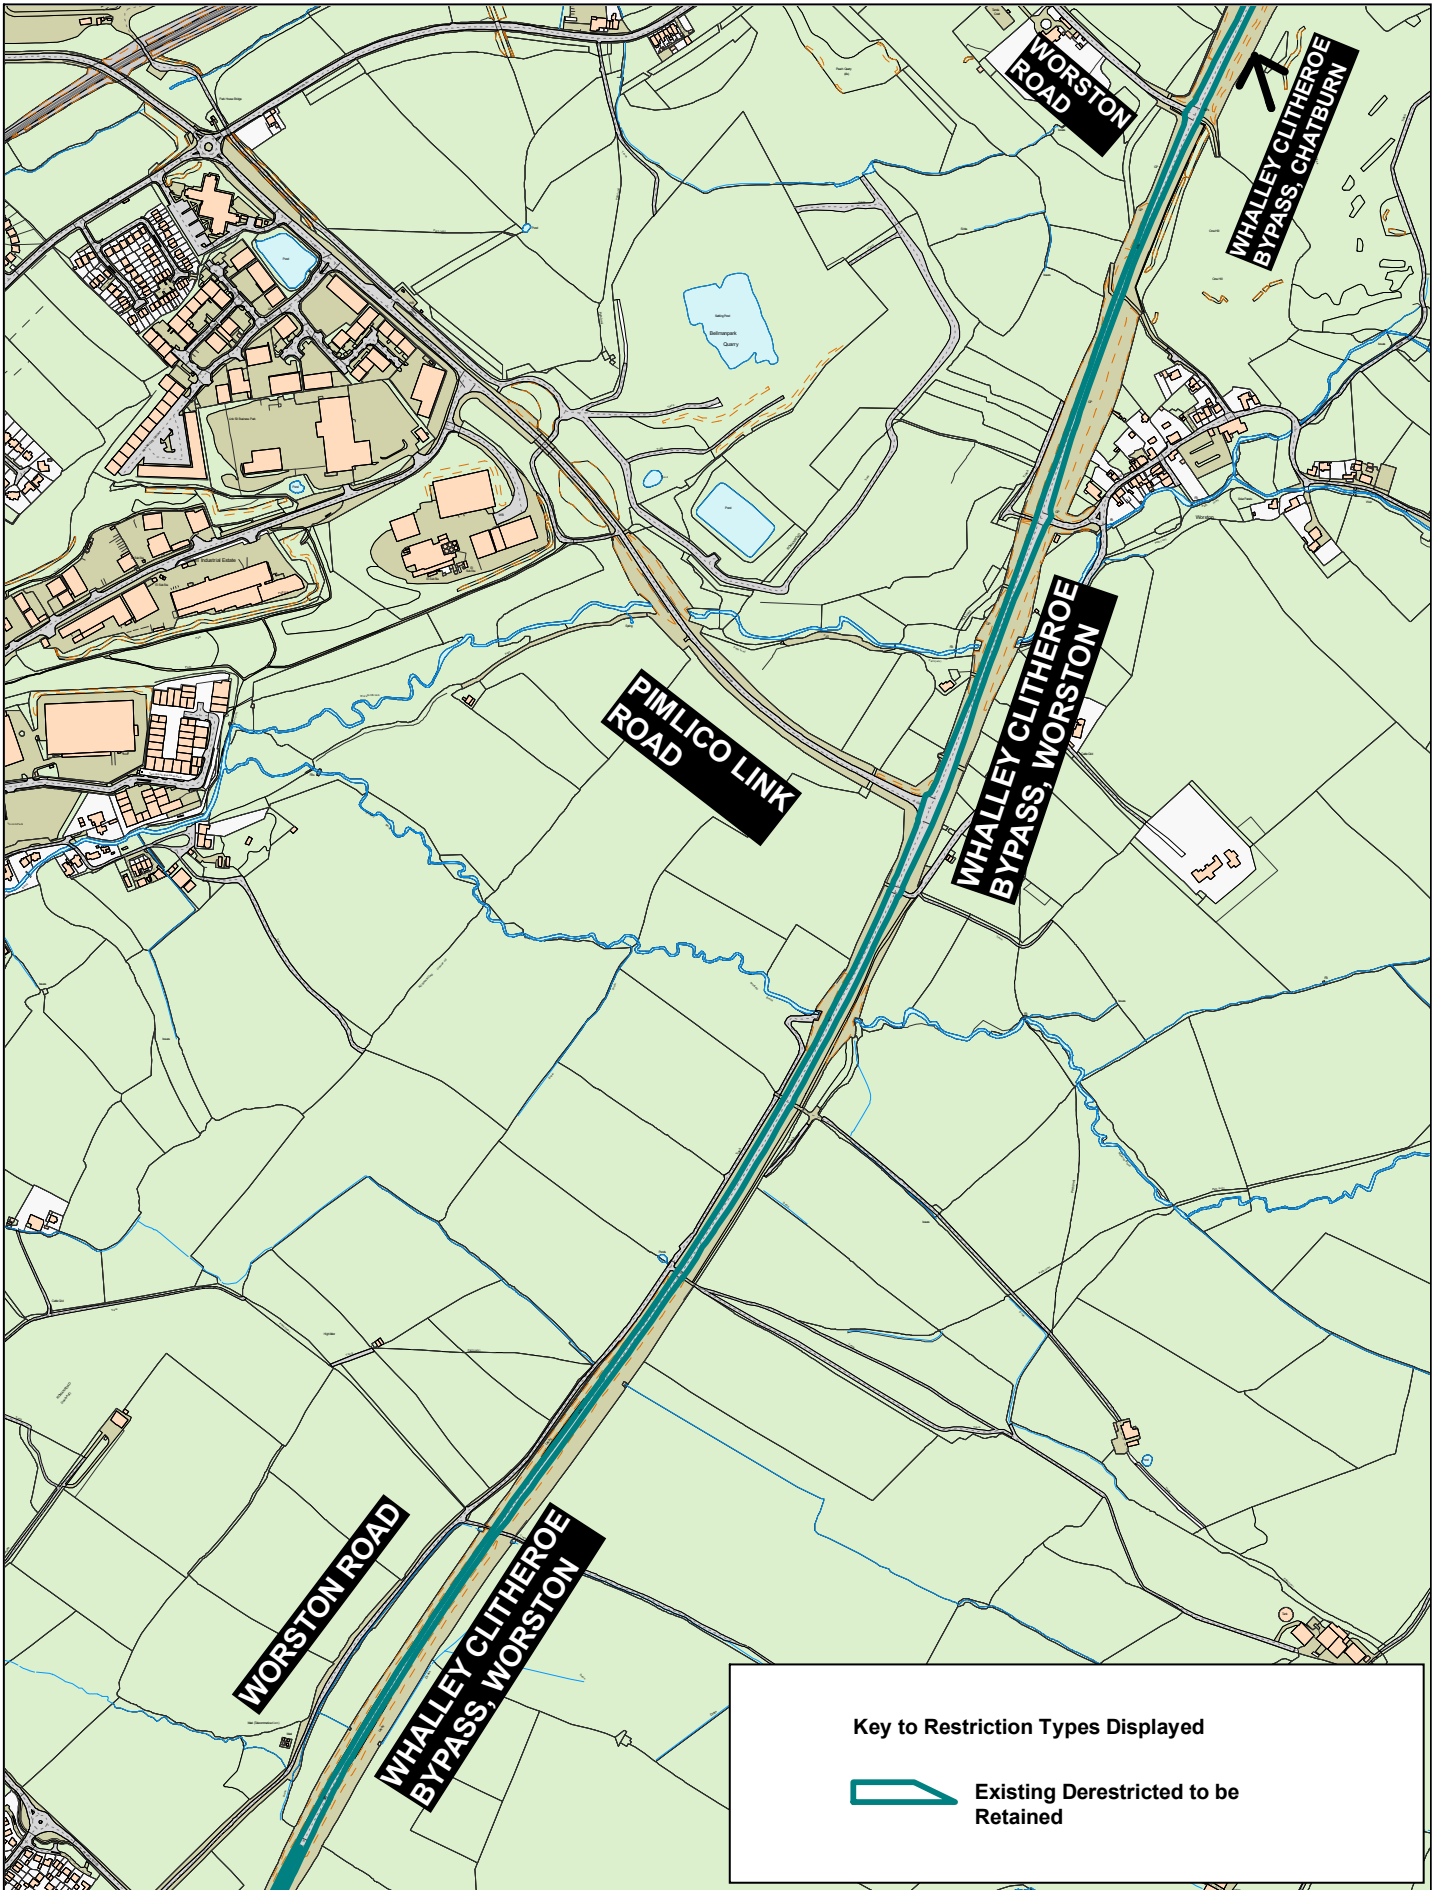


Key to Restriction Types Displayed

 Existing Derestricted to be Retained




SCALE	1 : 9750
DATE	15/03/2023
DRAWING No.	S-22/23(16)/PG-4
DRAWN BY	JC

Scale with care as
distortion may occur

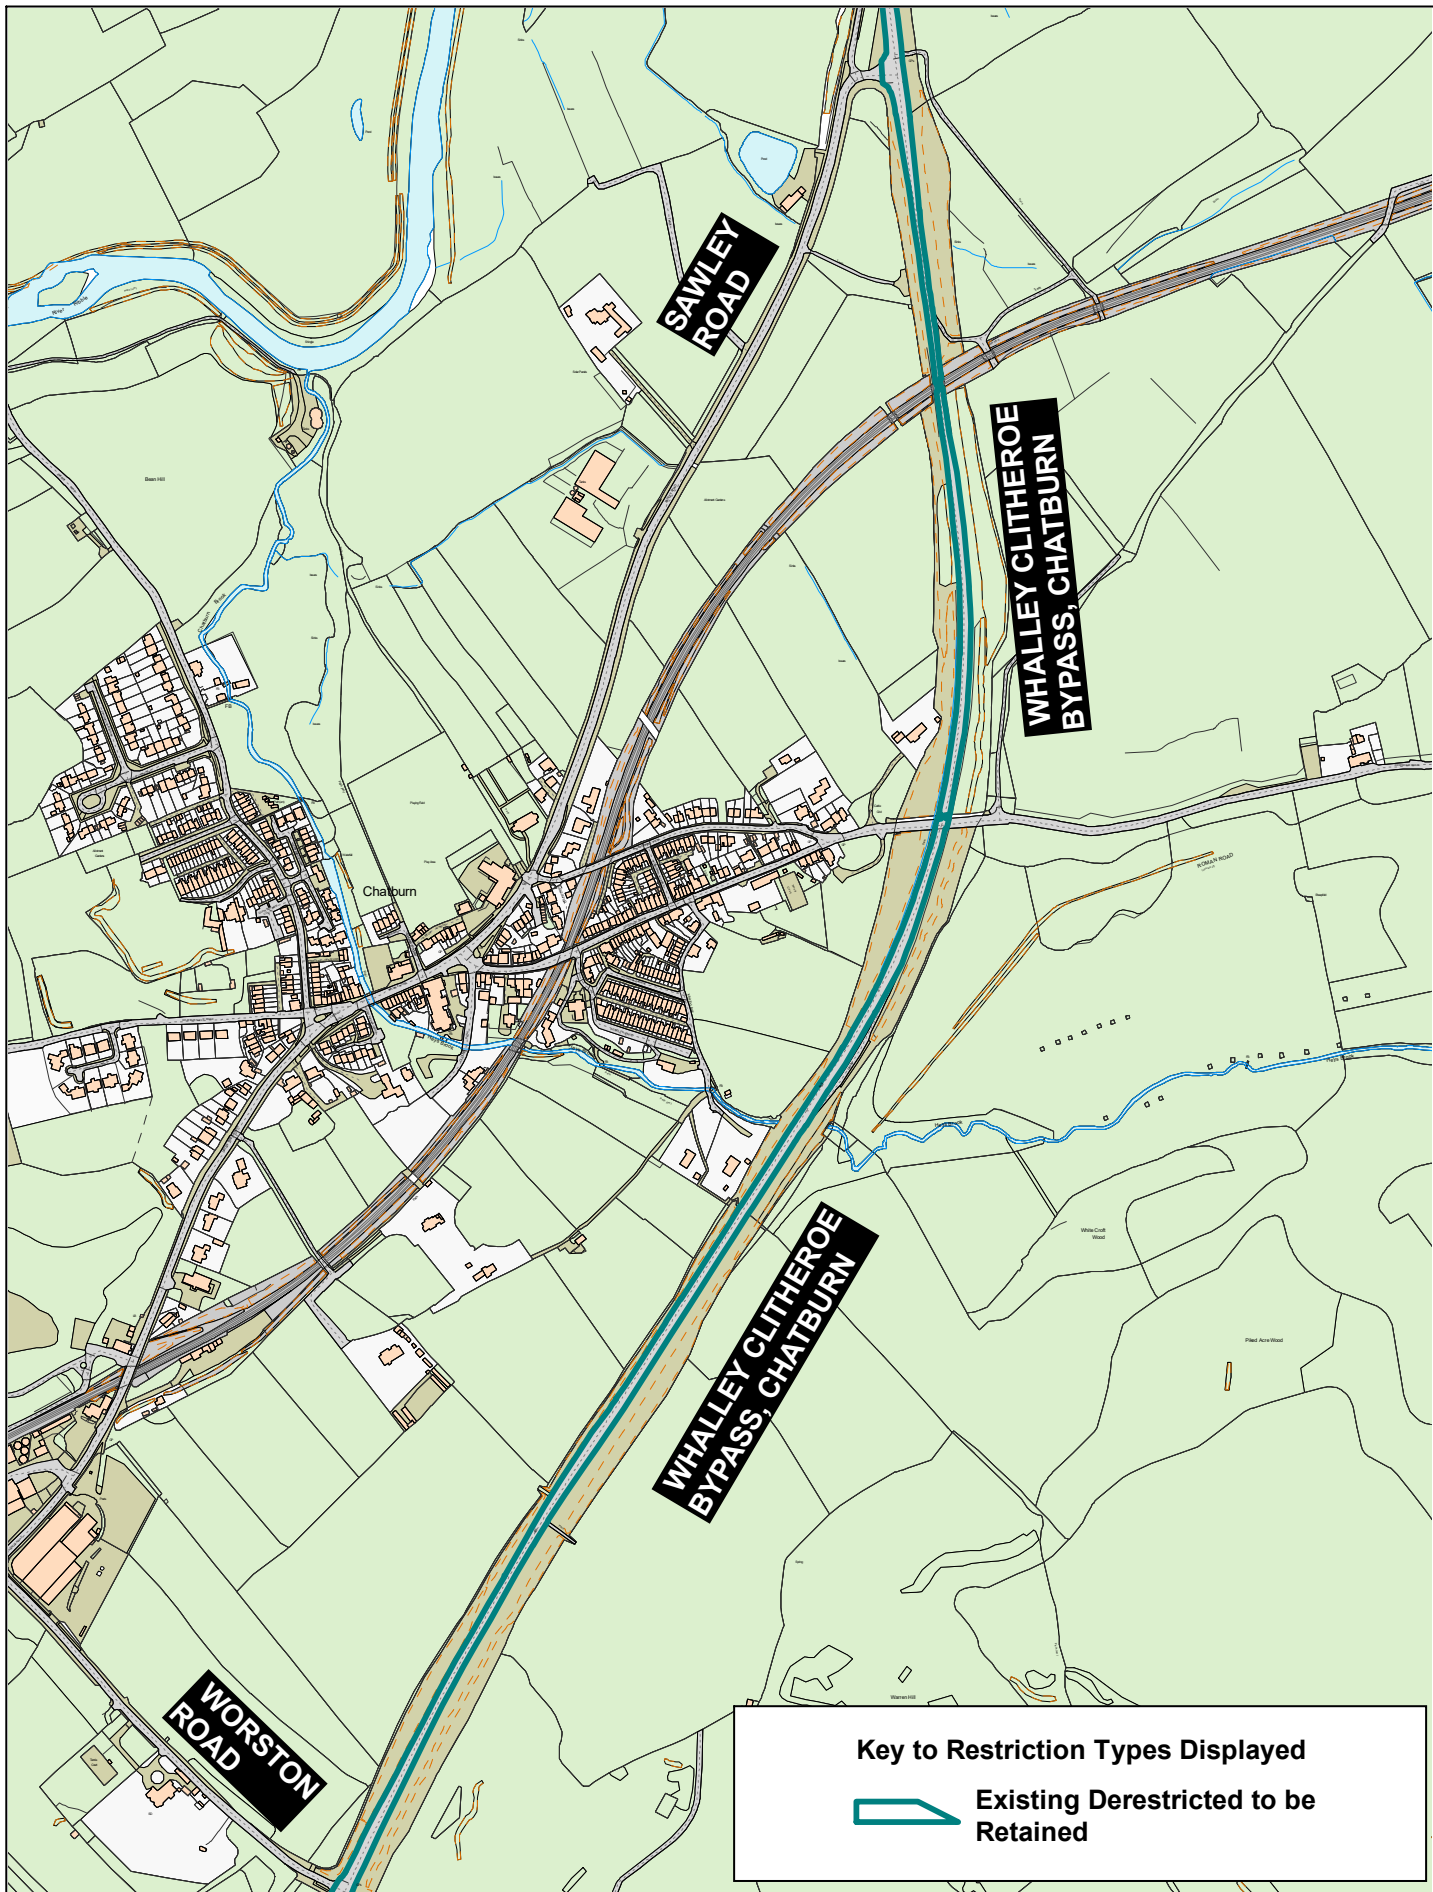

Key to Restriction Types Displayed

 Existing Derestricted to be Retained

Lancashire
County Council



**Whalley Clitheroe Bypass,
Chatburn**




© Crown copyright. All rights reserved
Lancashire County Council
Licence No. 100019820 2023


Phil Durnell
Director of Highways
and Transportation

P.O. Box 100, County Hall,
PRESTON PR1 0LD

SCALE	1 : 7750
DATE	15/03/2023
DRAWING No.	S-22/23(16)/PG-5
DRAWN BY	JC
	Scale with care as distortion may occur

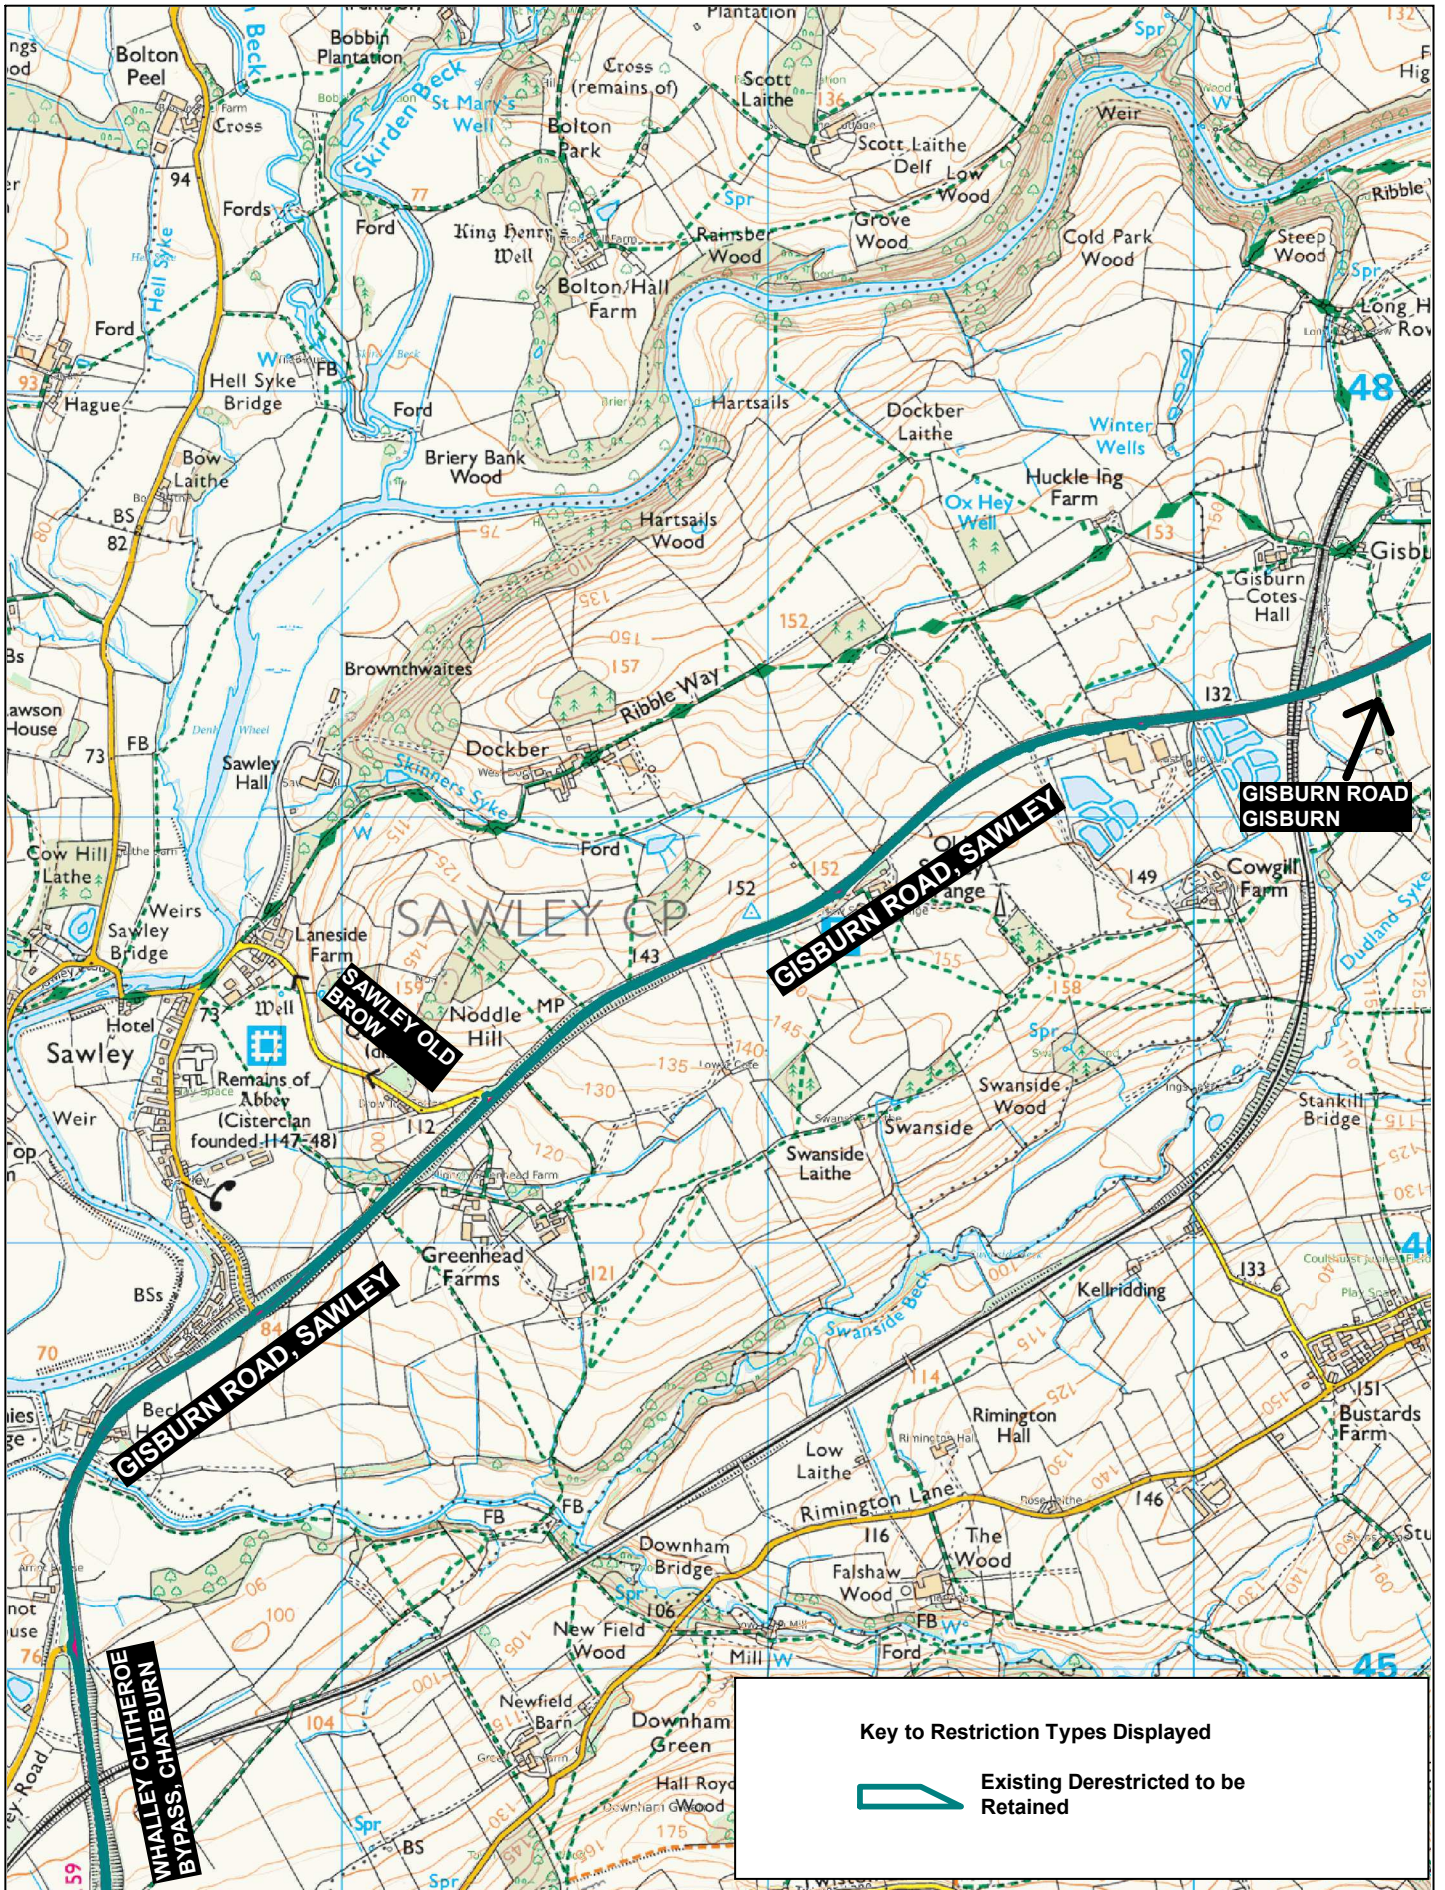

Key to Restriction Types Displayed

 Existing Derestricted to be Retained



Whalley Clitheroe Bypass, Chatburn
Gisburn Road, Sawley
Gisburn Road, Gisburn


© Crown copyright. All rights reserved
 Lancashire County Council
 Licence No. 100019820 2023

Phil Durnell
 Director of Highways and Transportation

P.O. Box 100, County Hall,
 PRESTON PR1 0LD

SCALE	1 : 17750
DATE	15/03/2023
DRAWING No.	S-22/23(16)/PG-6
DRAWN BY	JC
	Scale with care as distortion may occur



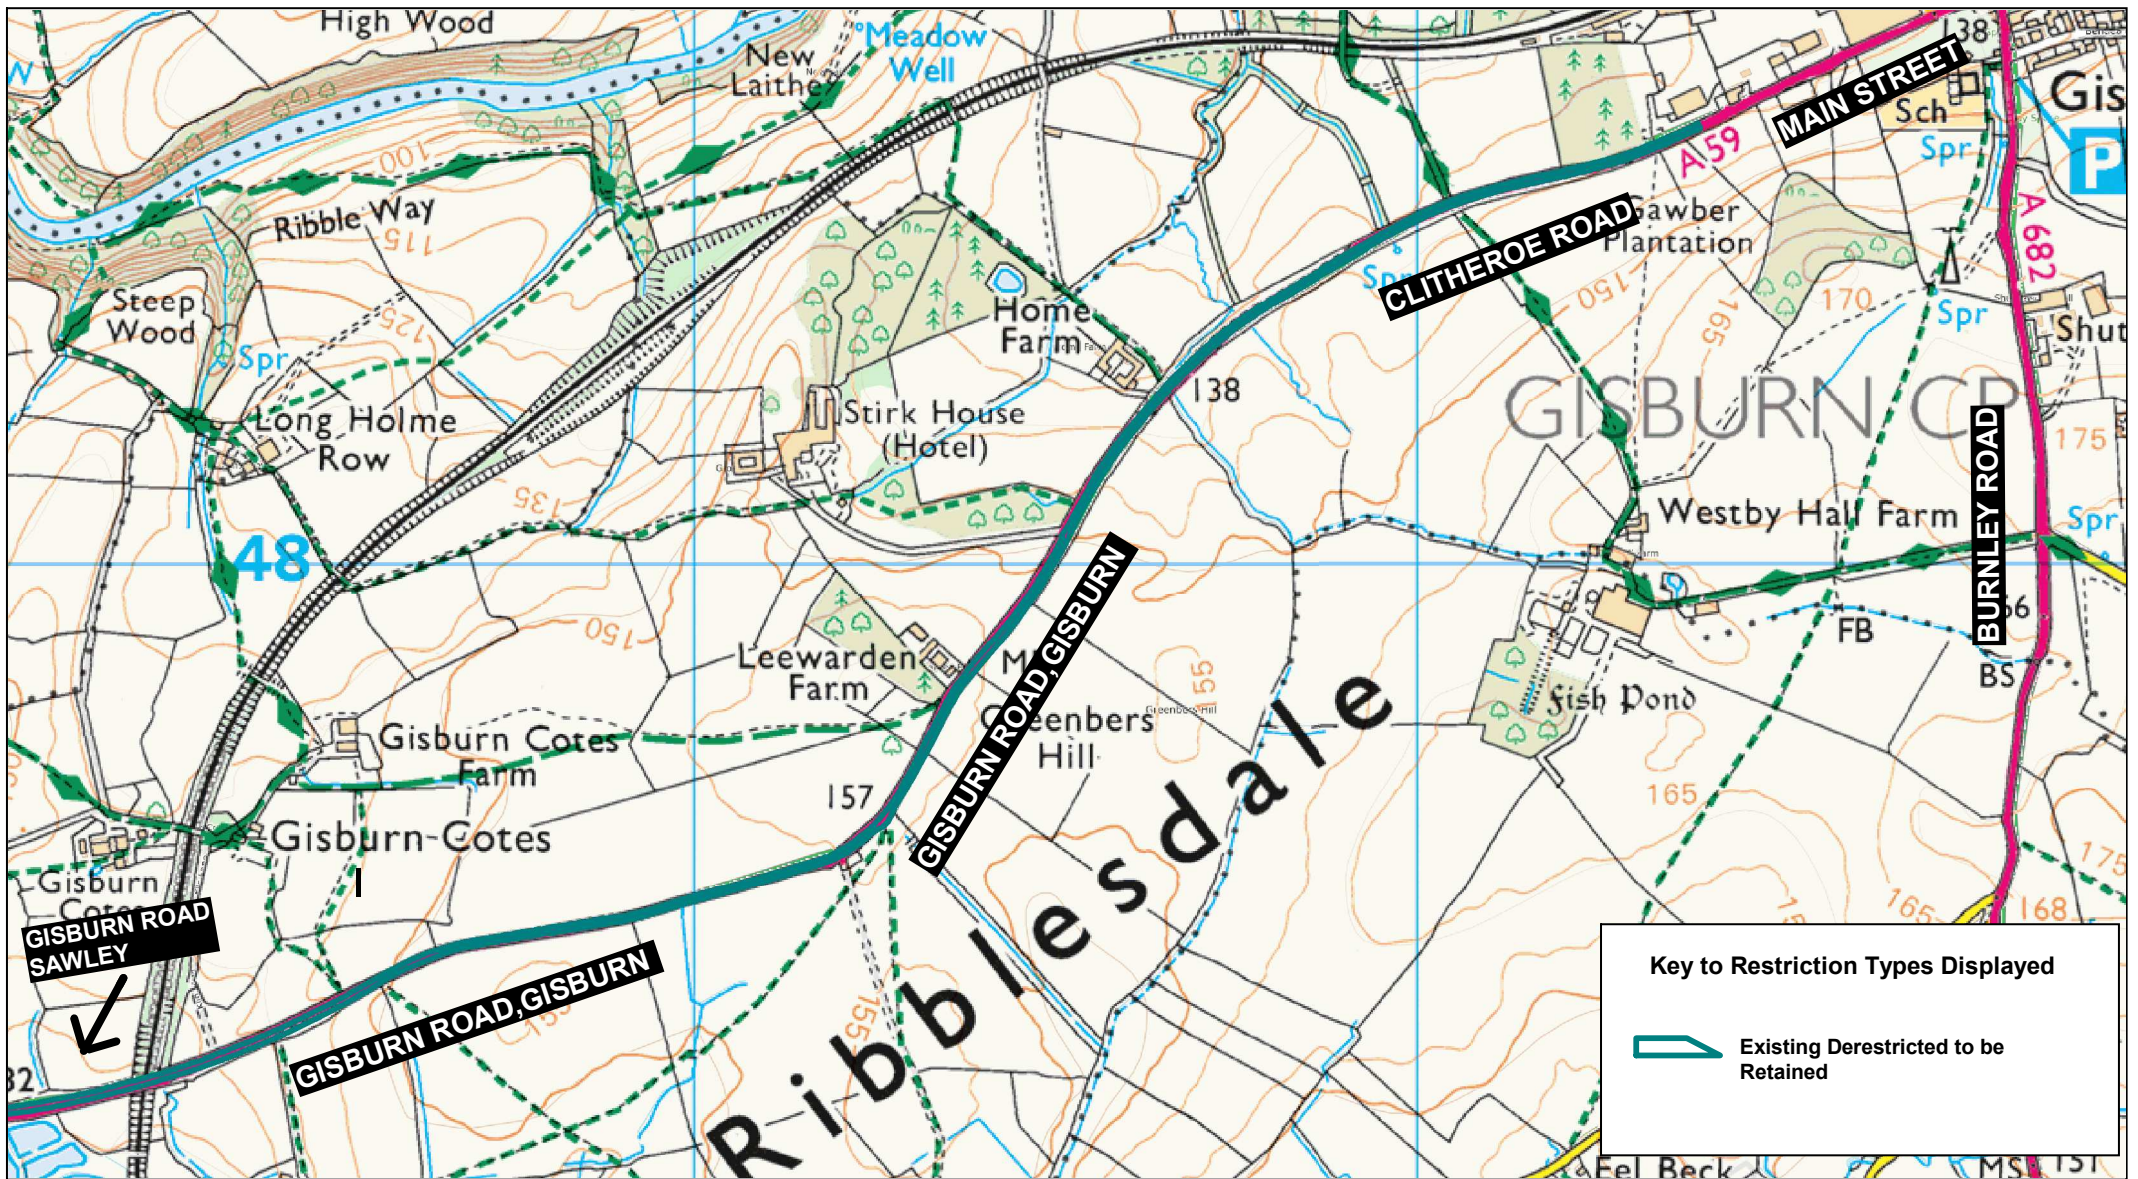

Gisburn Road, Sawley
Gisburn Road, Gisburn
Clitheroe Road, Gisburn



© Crown copyright. All rights reserved
 Lancashire County Council
 Licence No. 100019820 2023

Phil Durnell
Director of Highways
and Transportation

P.O. Box 100, County Hall,
 PRESTON PR1 0LD

Key to Restriction Types Displayed

 Existing Derestricted to be Retained

SCALE	1 : 10437
DATE	15/03/2023
DRAWING No.	S-22/23(16)/PG-7
DRAWN BY	JC
	Scale with care as distortion may occur