


Key to Restriction Types Displayed

 No Waiting At Any Time



**Bowerham Road,
Lancaster**




© Crown copyright. All rights reserved
Lancashire County Council
Licence No. 100019820 2023

Phil Durnell
Director of Highways
and Transportation

P.O. Box 100, County Hall,
PRESTON PR1 0LD

SCALE	1 : 1250
DATE	31/03/2023
DRAWING No.	C/23-24(1)/HE-1
DRAWN BY	CGL
	Scale with care as distortion may occur

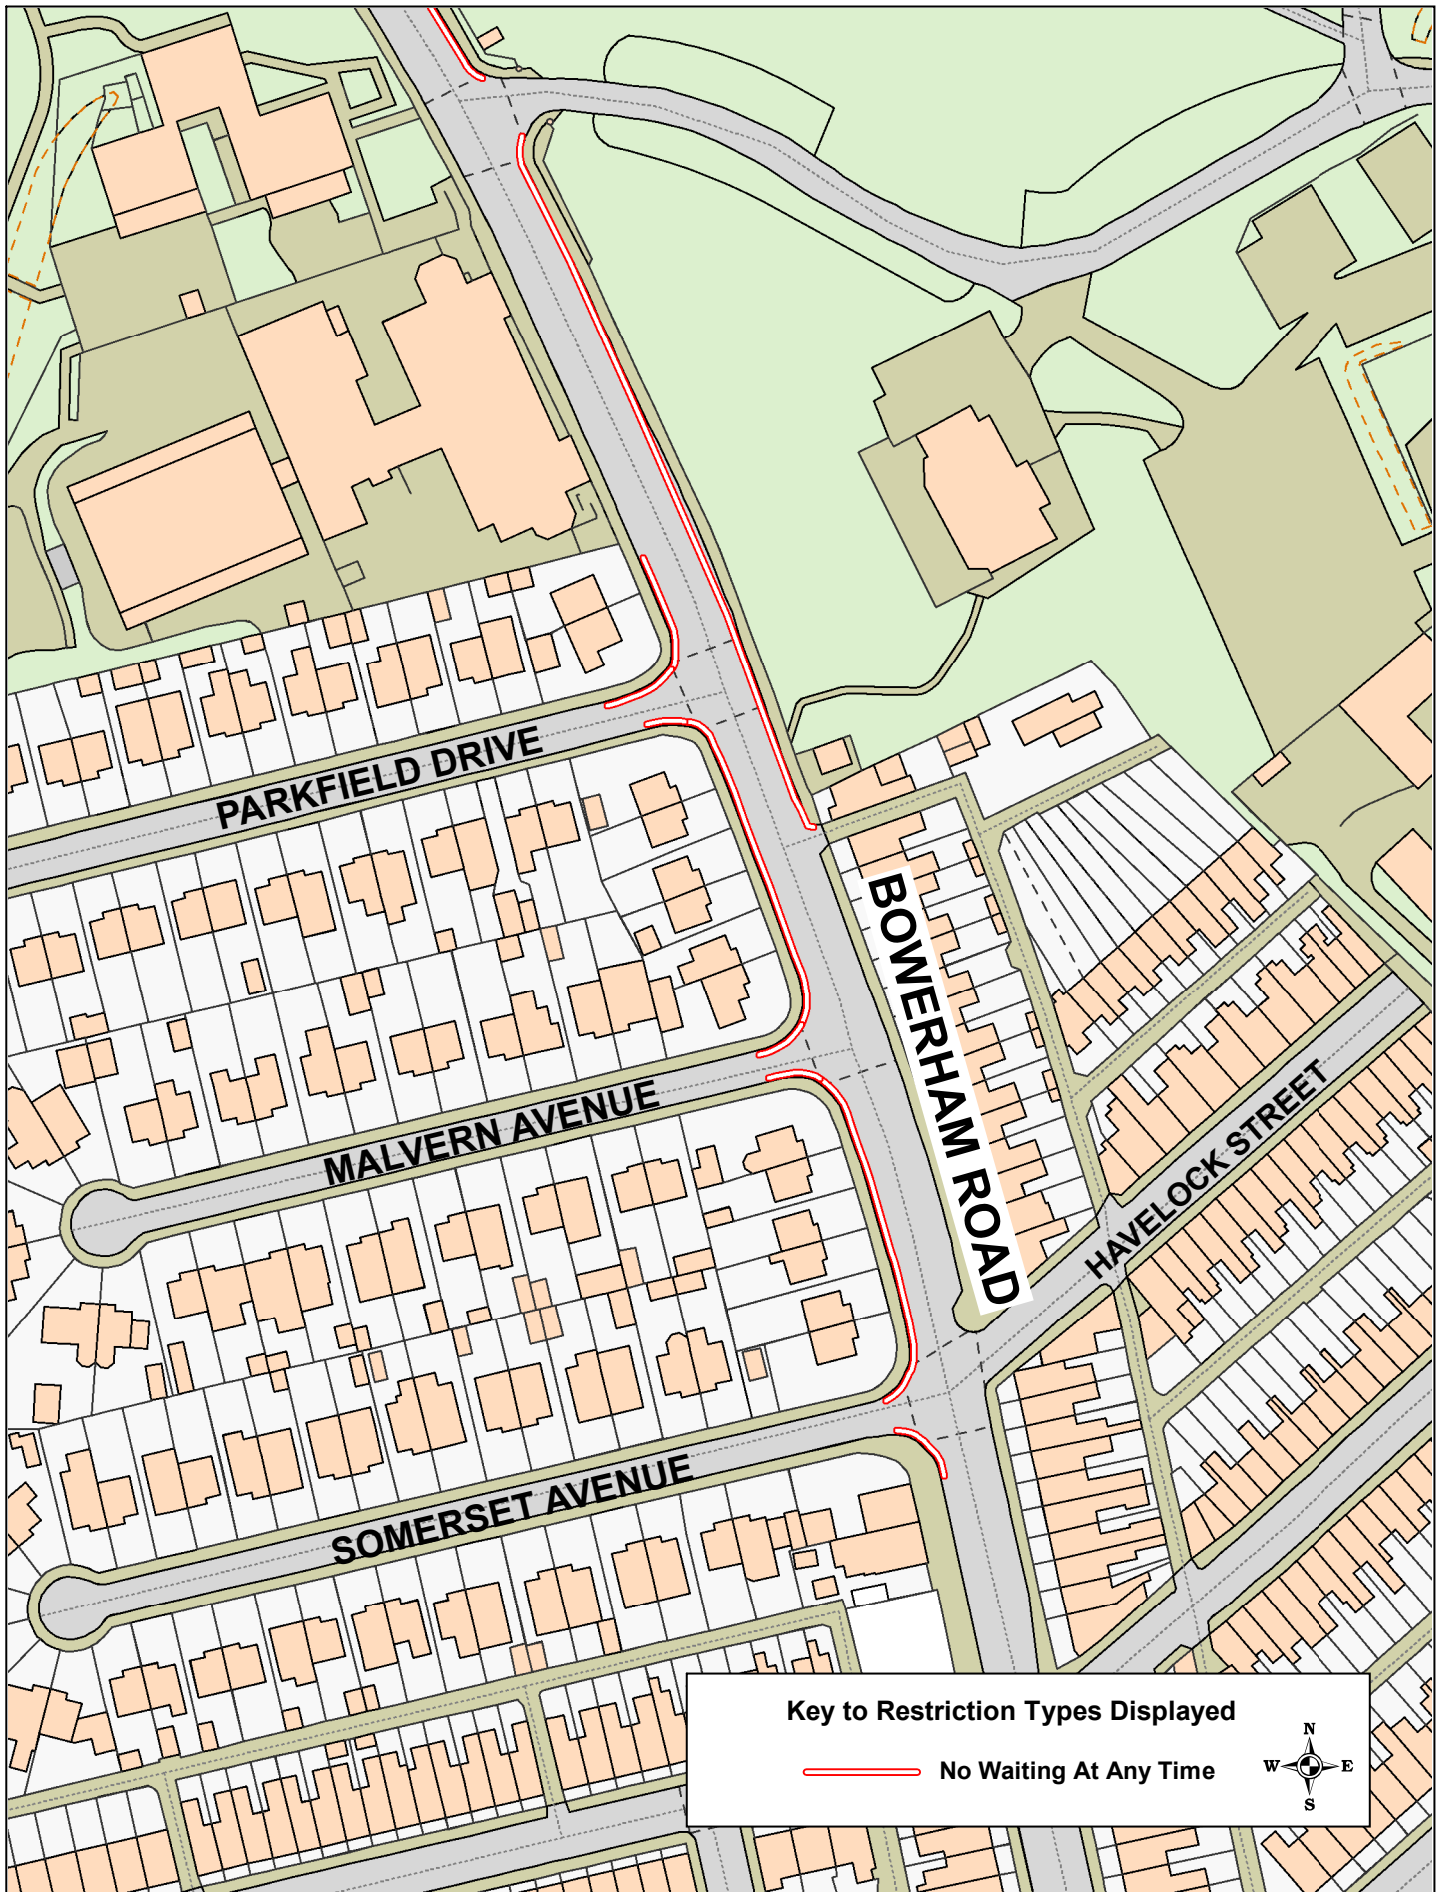

Key to Restriction Types Displayed

 No Waiting At Any Time



**Bowerham Road,
Parkfield Drive and
Malver Avenue,
Lancaster**

© Crown copyright. All rights reserved
Lancashire County Council
Licence No. 100019820 2023

Phil Durnell
Director of Highways
and Transportation

P.O. Box 100, County Hall,
PRESTON PR1 0LD

SCALE	1 : 1250
DATE	04/04/2023
DRAWING No.	C/23-24(1)/HE-2
DRAWN BY	CGL
	Scale with care as distortion may occur