


Key to Restriction Types Displayed

 **No Waiting At Any Time**

Lancashire
County Council



**Leyland Road,
Penwortham**




© Crown copyright. All rights reserved
Lancashire County Council
Licence No. 100019820 2023

Phil Durnell
Director of Highways
and Transportation

P.O. Box 100, County Hall,
PRESTON PR1 0LD

SCALE	1 : 1000
DATE	13/04/2023
DRAWING No.	C/23-24(1)/DM-1
DRAWN BY	CGL
	Scale with care as distortion may occur

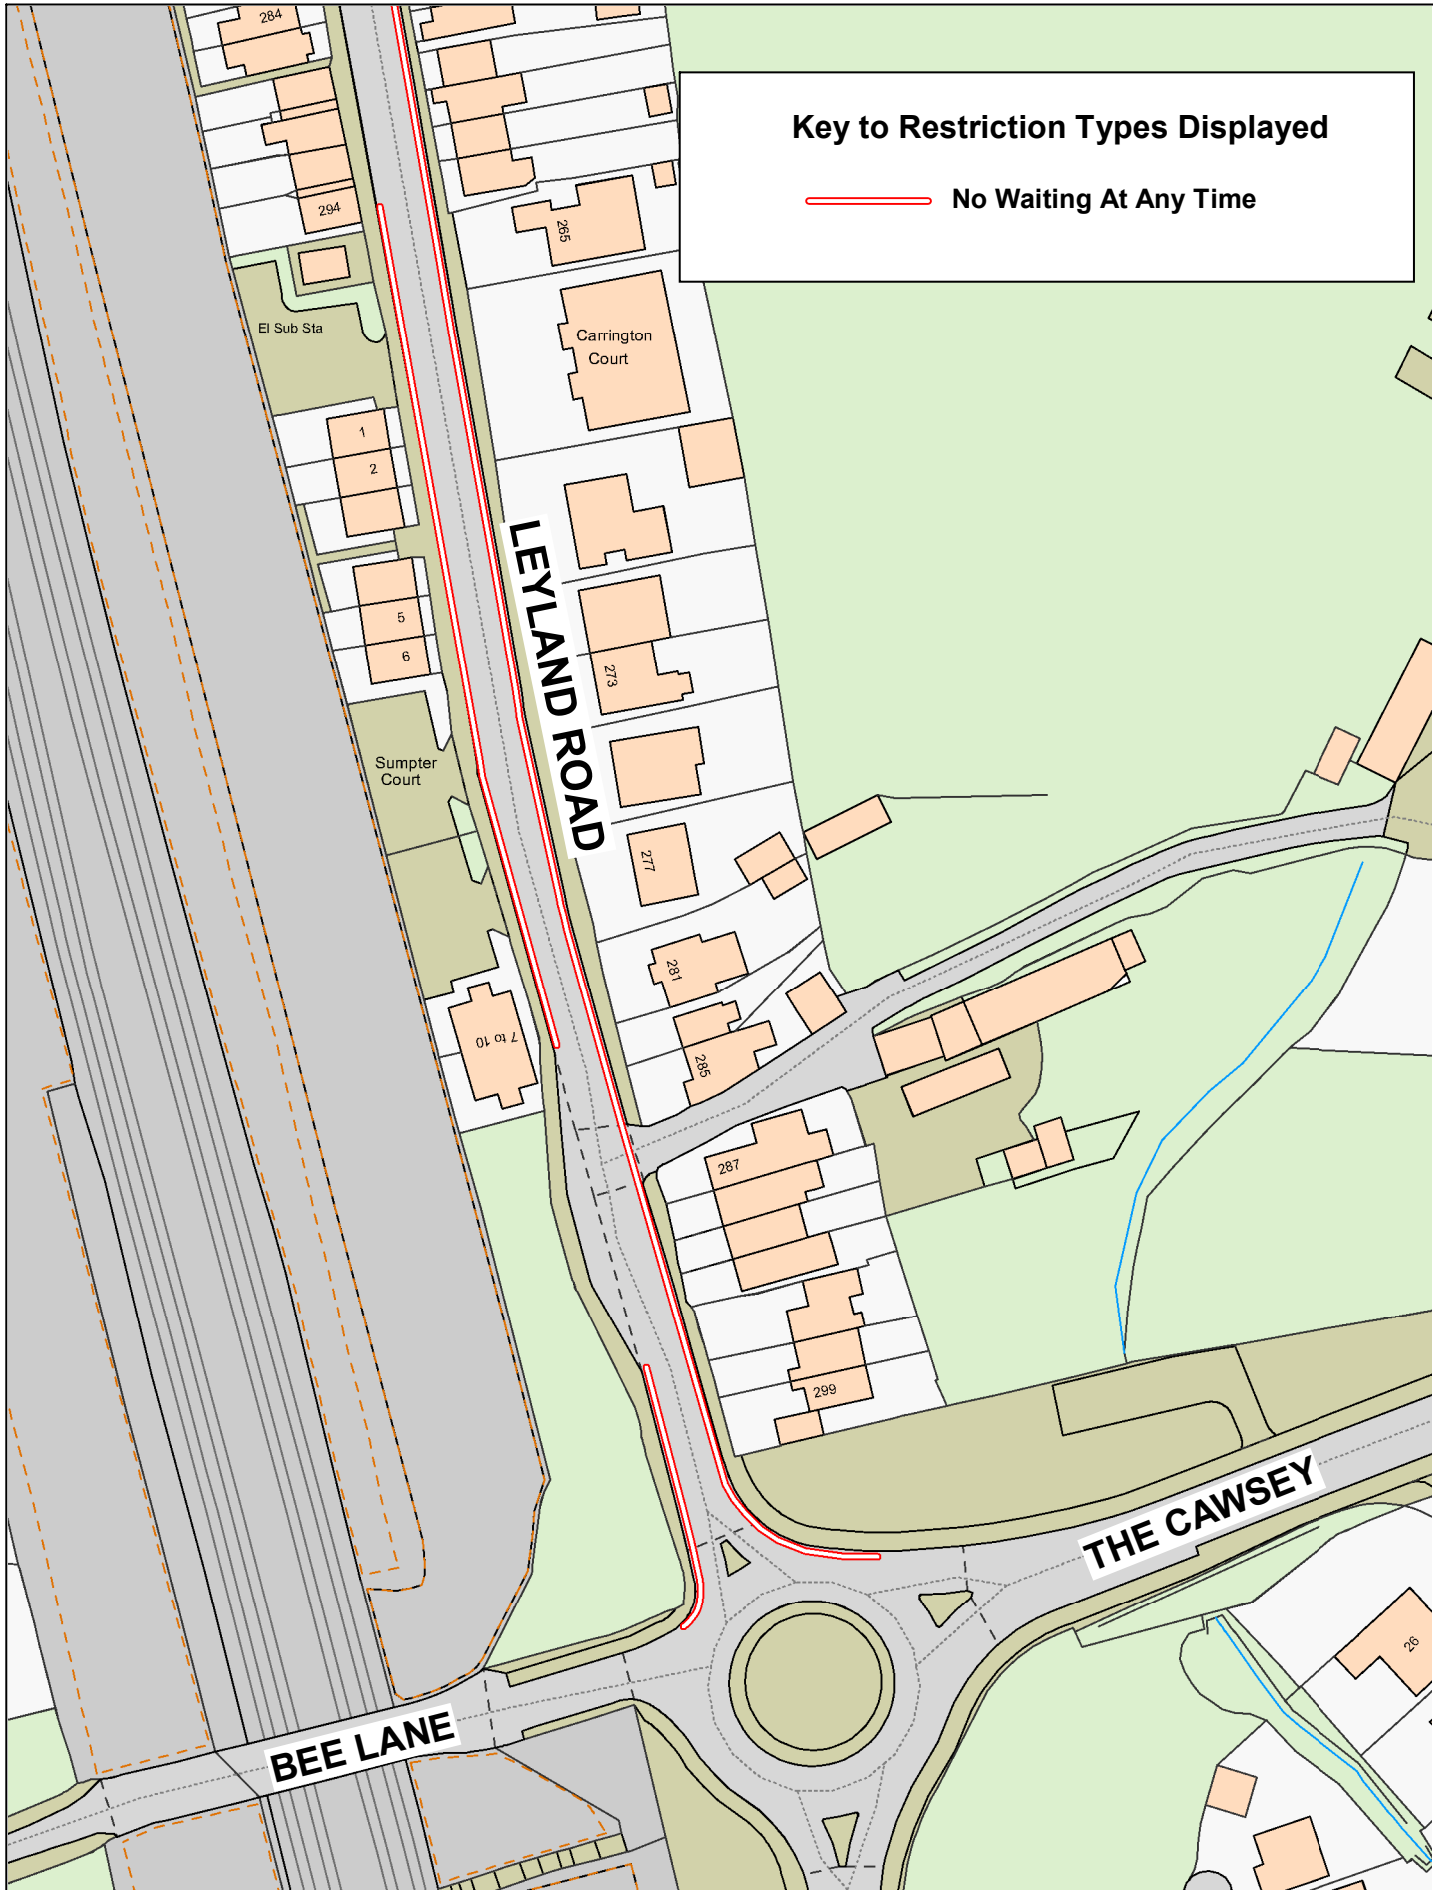

**Leyland Road,
Penwortham**



© Crown copyright. All rights reserved
Lancashire County Council
Licence No. 100019820 2023

Phil Durnell
Director of Highways
and Transportation

P.O. Box 100, County Hall,
PRESTON PR1 0LD

SCALE	1 : 1000
DATE	12/04/2023
DRAWING No.	C/23-24(2)/DM-2
DRAWN BY	CGL
	Scale with care as distortion may occur