


**Key to Restriction Types Displayed**

 **No Waiting At Any Time**

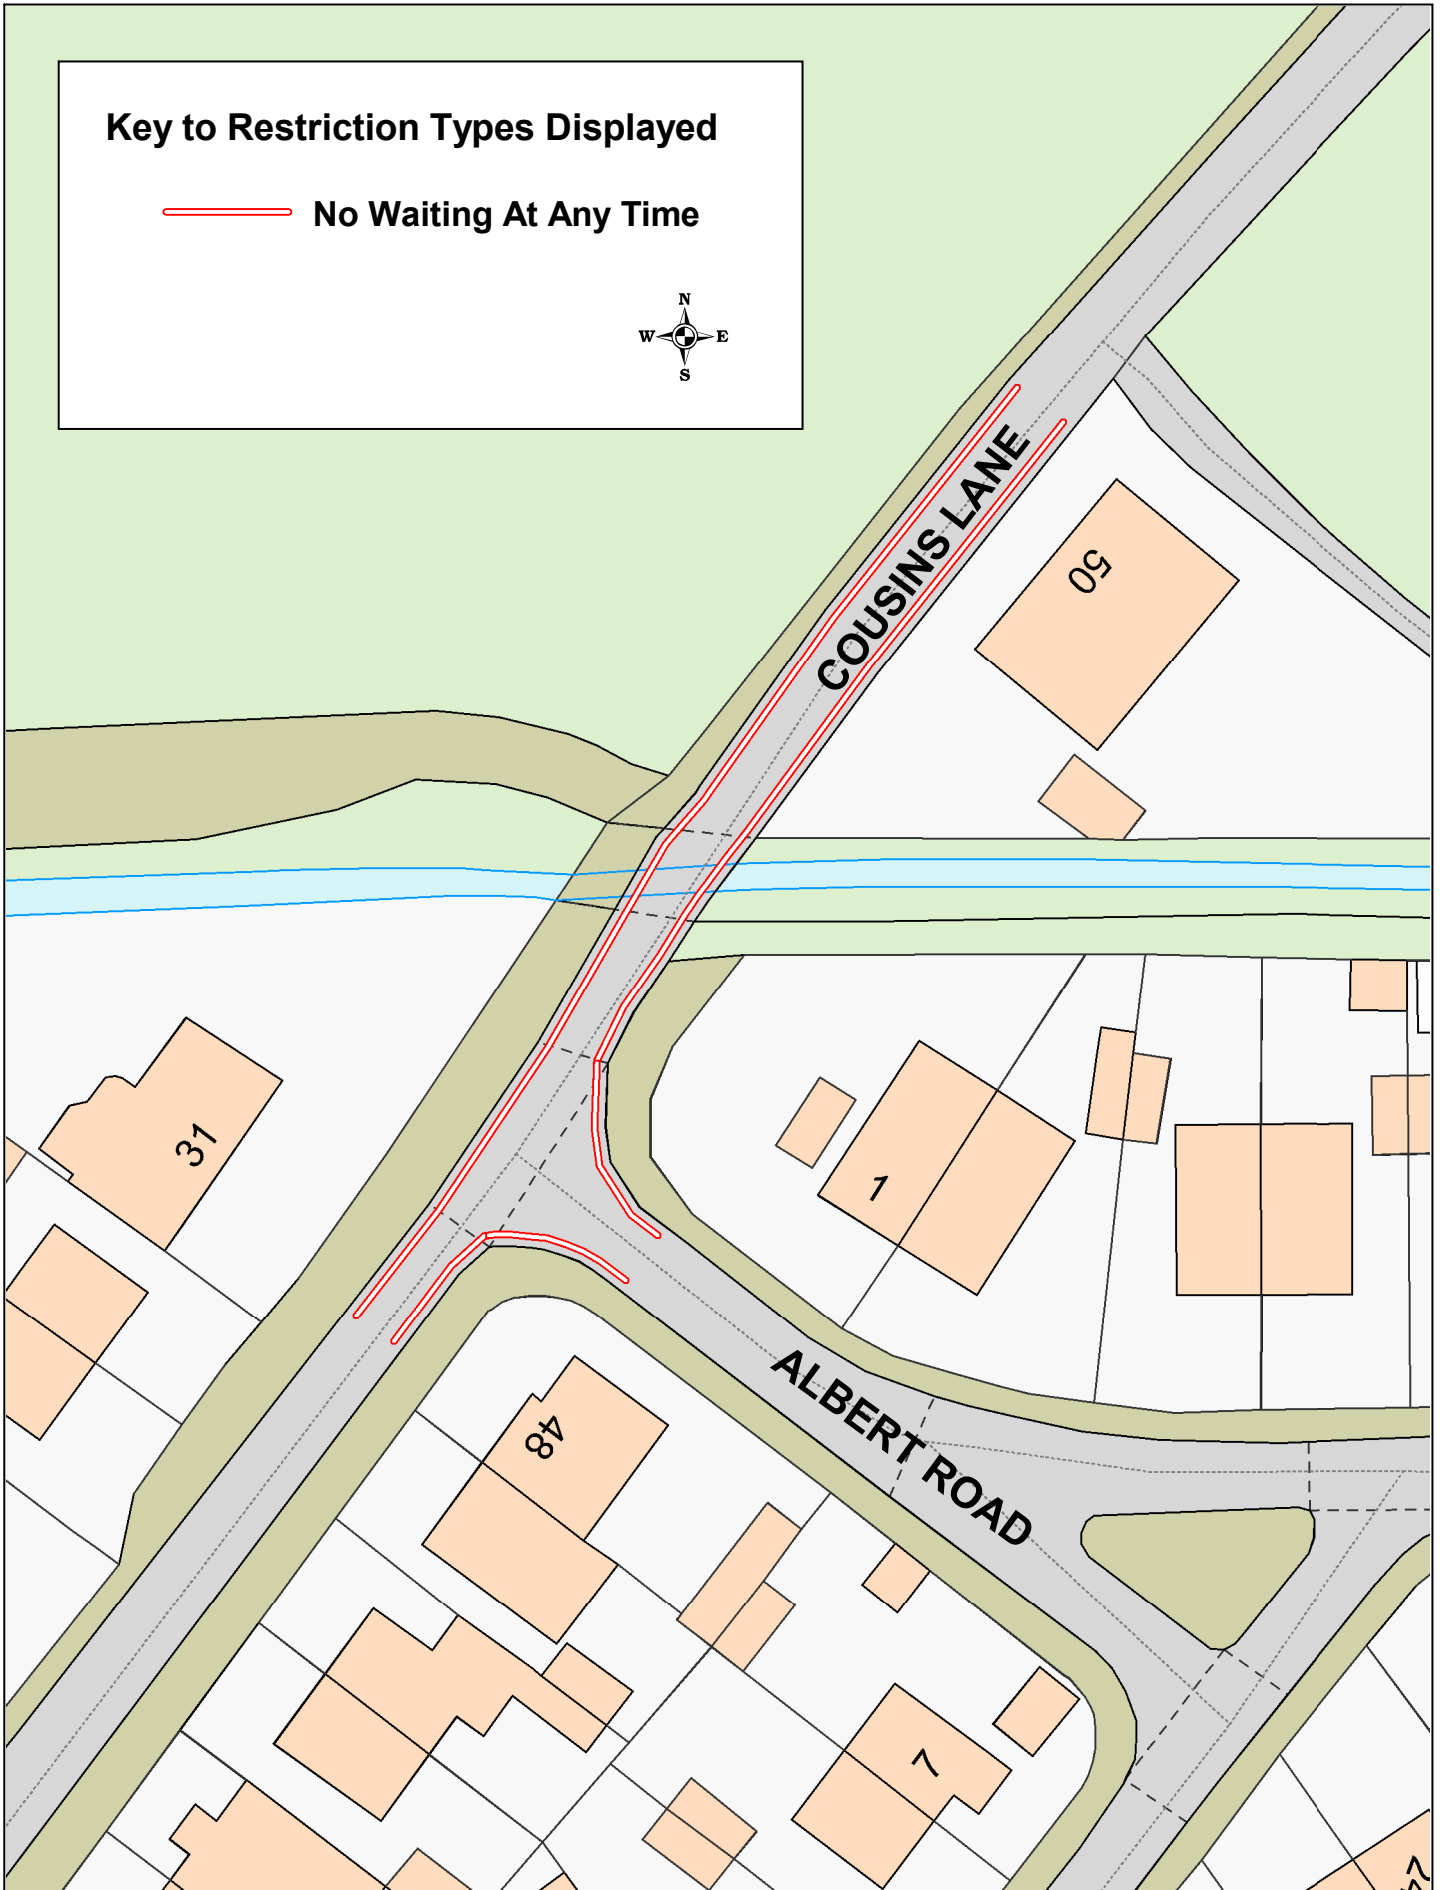

**Cousins Lane and  
Albert Road,  
Rufford**

© Crown copyright. All rights reserved  
Lancashire County Council  
Licence No. 100019820 2023

**Phil Durnell**  
Director of Highways  
and Transportation

P.O. Box 100, County Hall,  
PRESTON PR1 0LD

SCALE	<b>1 : 500</b>
DATE	<b>02/02/2023</b>
DRAWING No.	<b>23-24(1)/WL1-KP</b>
DRAWN BY	<b>CGL</b>
	Scale with care as distortion may occur