


Key to Restriction Types Displayed

 School Entrance Marking
Mon-Fri 8am-6pm



**Norfolk Street,
Nelson**




© Crown copyright. All rights reserved
Lancashire County Council
Licence No. 100019820 2023


Phil Durnell
**Director of Highways
and Transportation**

P.O. Box 100, County Hall,
PRESTON PR1 0LD

SCALE	1 : 500
DATE	02/02/2023
DRAWING No.	23-24(1)/PE1-MW
DRAWN BY	CGL
	Scale with care as distortion may occur

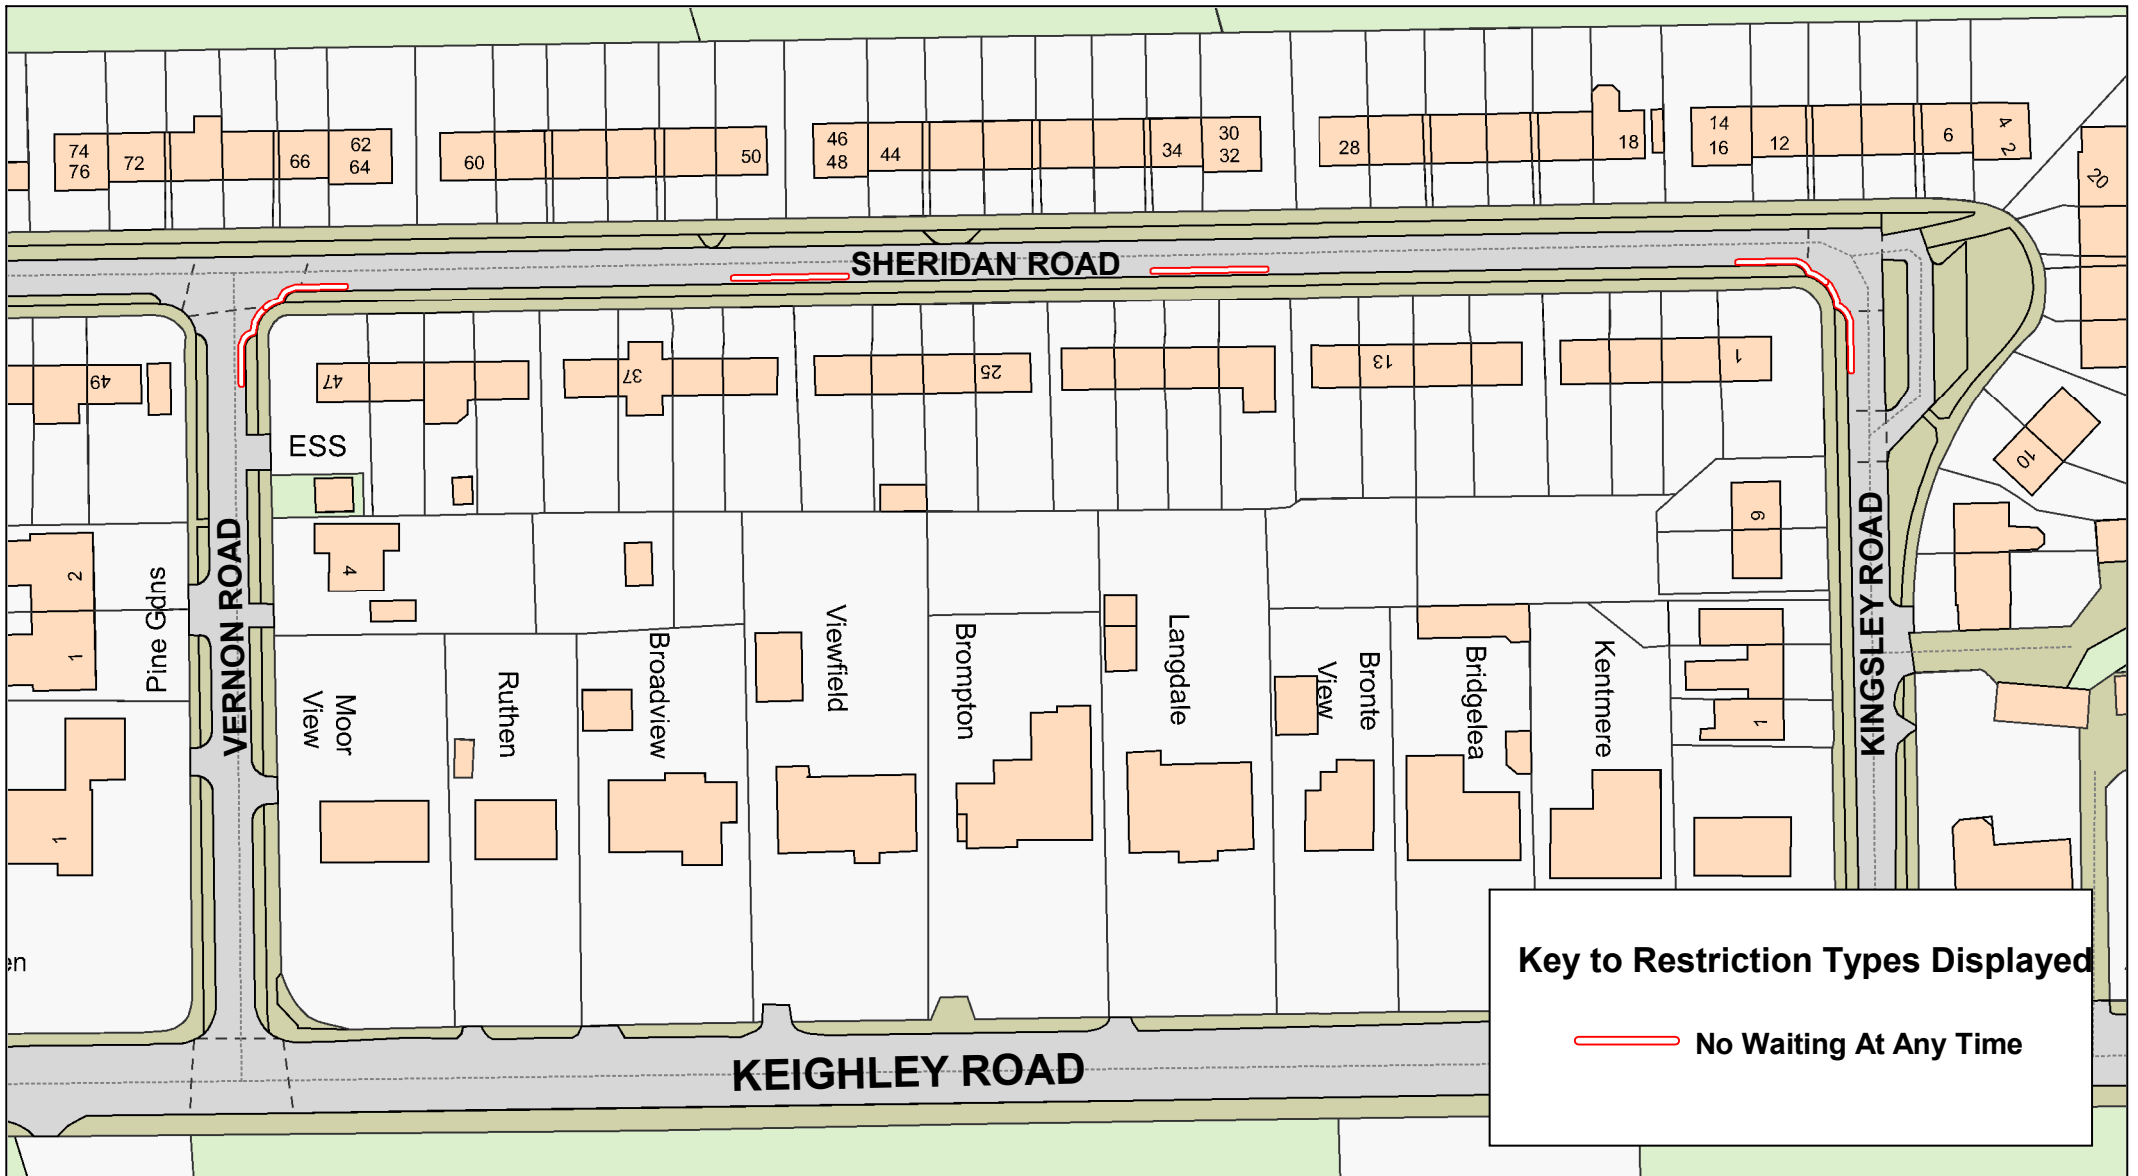

Key to Restriction Types Displayed

 **No Waiting At Any Time**



**Sheridan Road,
Kingsley Road and
Vernon Road,
Colne**




© Crown copyright. All rights reserved
Lancashire County Council
Licence No. 100019820 2023


Phil Durnell
**Director of Highways
and Transportation**

P.O. Box 100, County Hall,
PRESTON PR1 0LD

SCALE	1 : 1000
DATE	03/02/2023
DRAWING No.	23-24(1)/PE2-MW
DRAWN BY	CGL
	Scale with care as distortion may occur

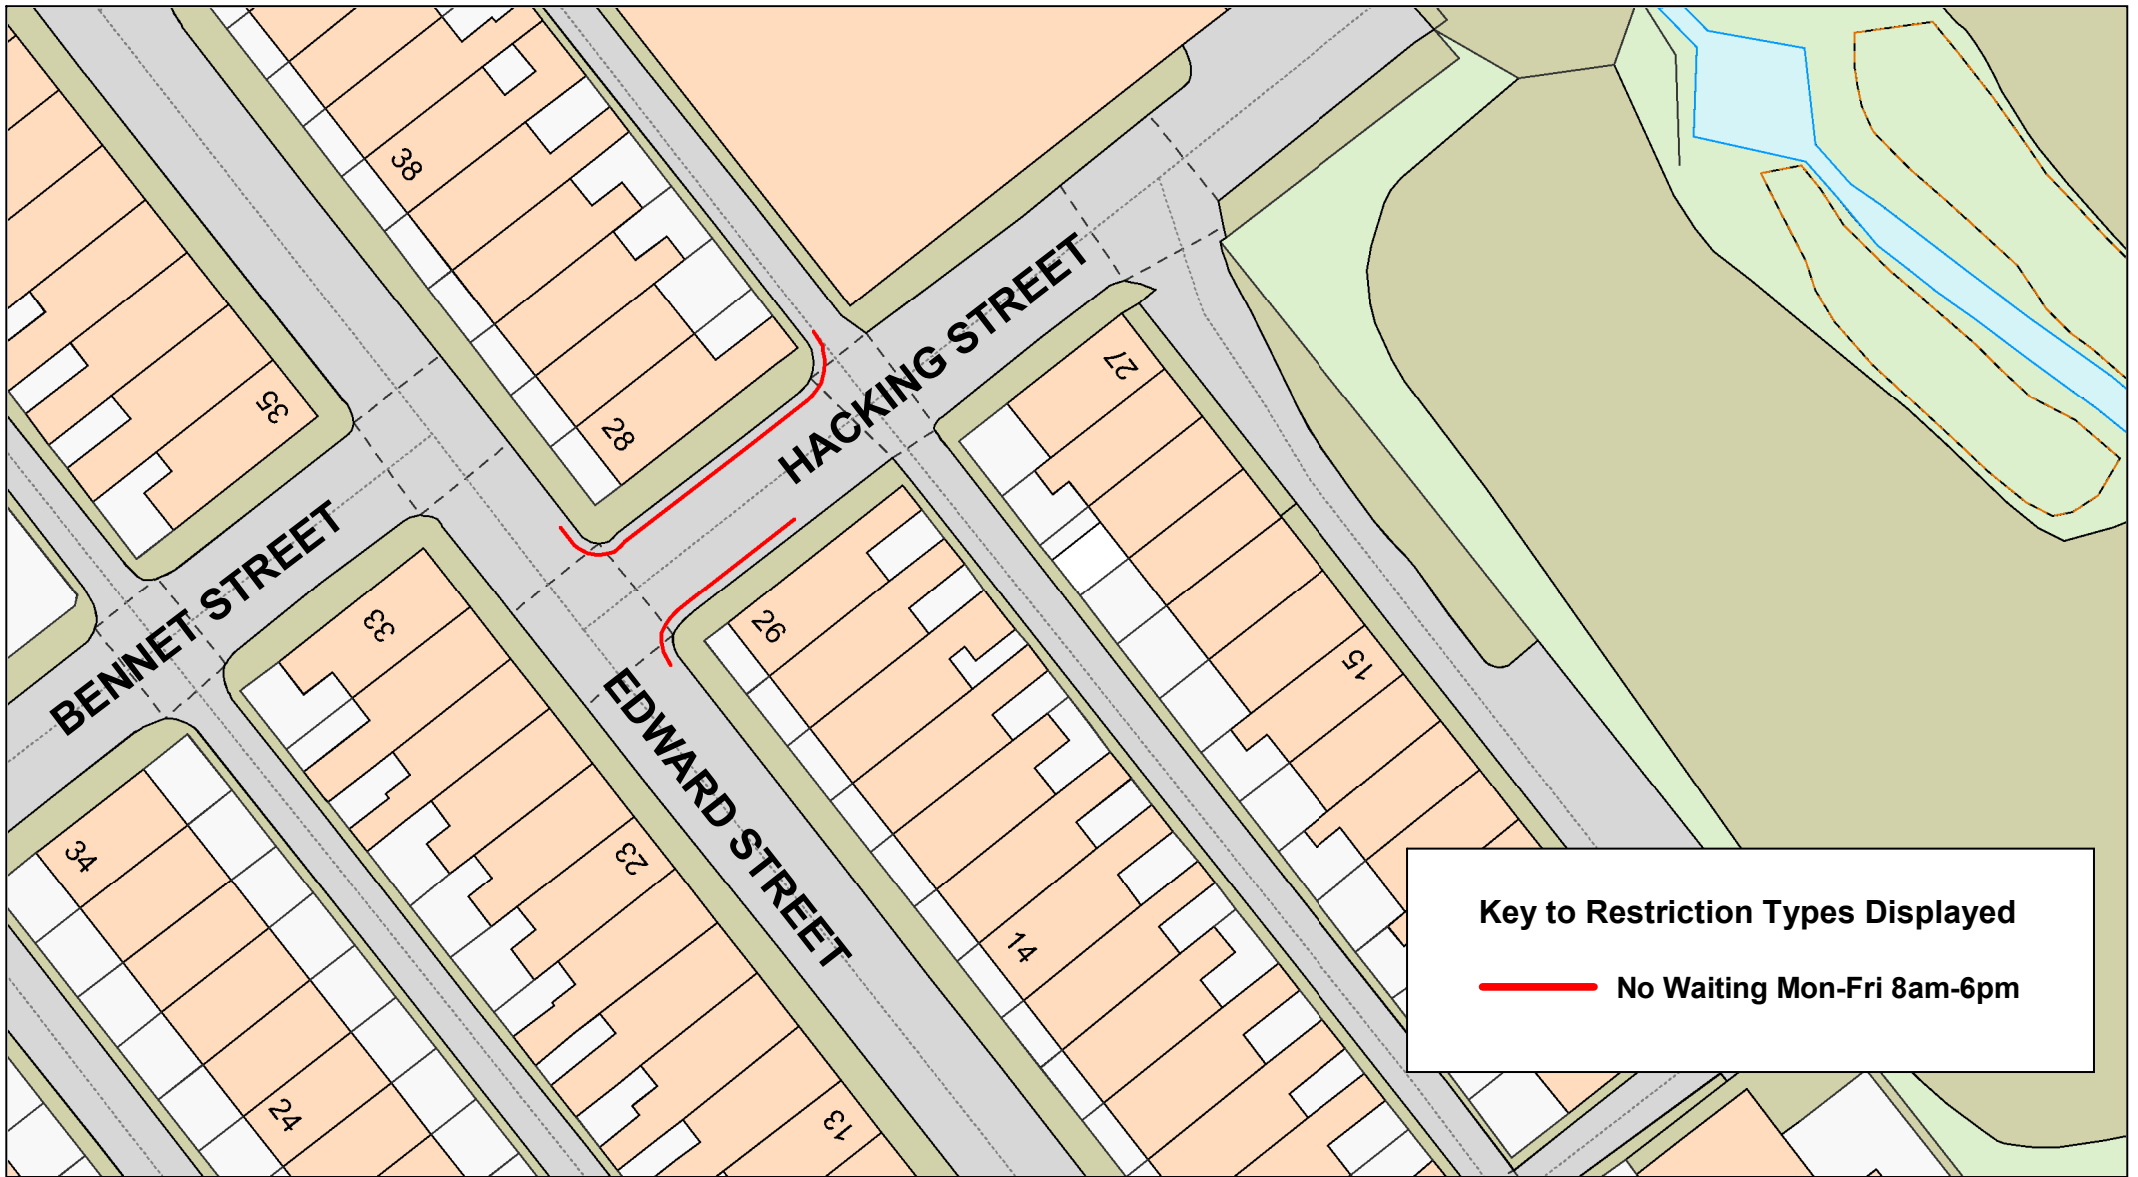


Key to Restriction Types Displayed

 **No Waiting Mon-Fri 8am-6pm**



Lancashire
County Council

**Hacking street,
Nelson**




© Crown copyright. All rights reserved
Lancashire County Council
Licence No. 100019820 2023

Phil Durnell
**Director of Highways
and Transportation**


P.O. Box 100, County Hall,
PRESTON PR1 0LD

SCALE	1 : 500
DATE	03/02/2023
DRAWING No.	23-24(1)/PE3-MW
DRAWN BY	CGL
	Scale with care as distortion may occur

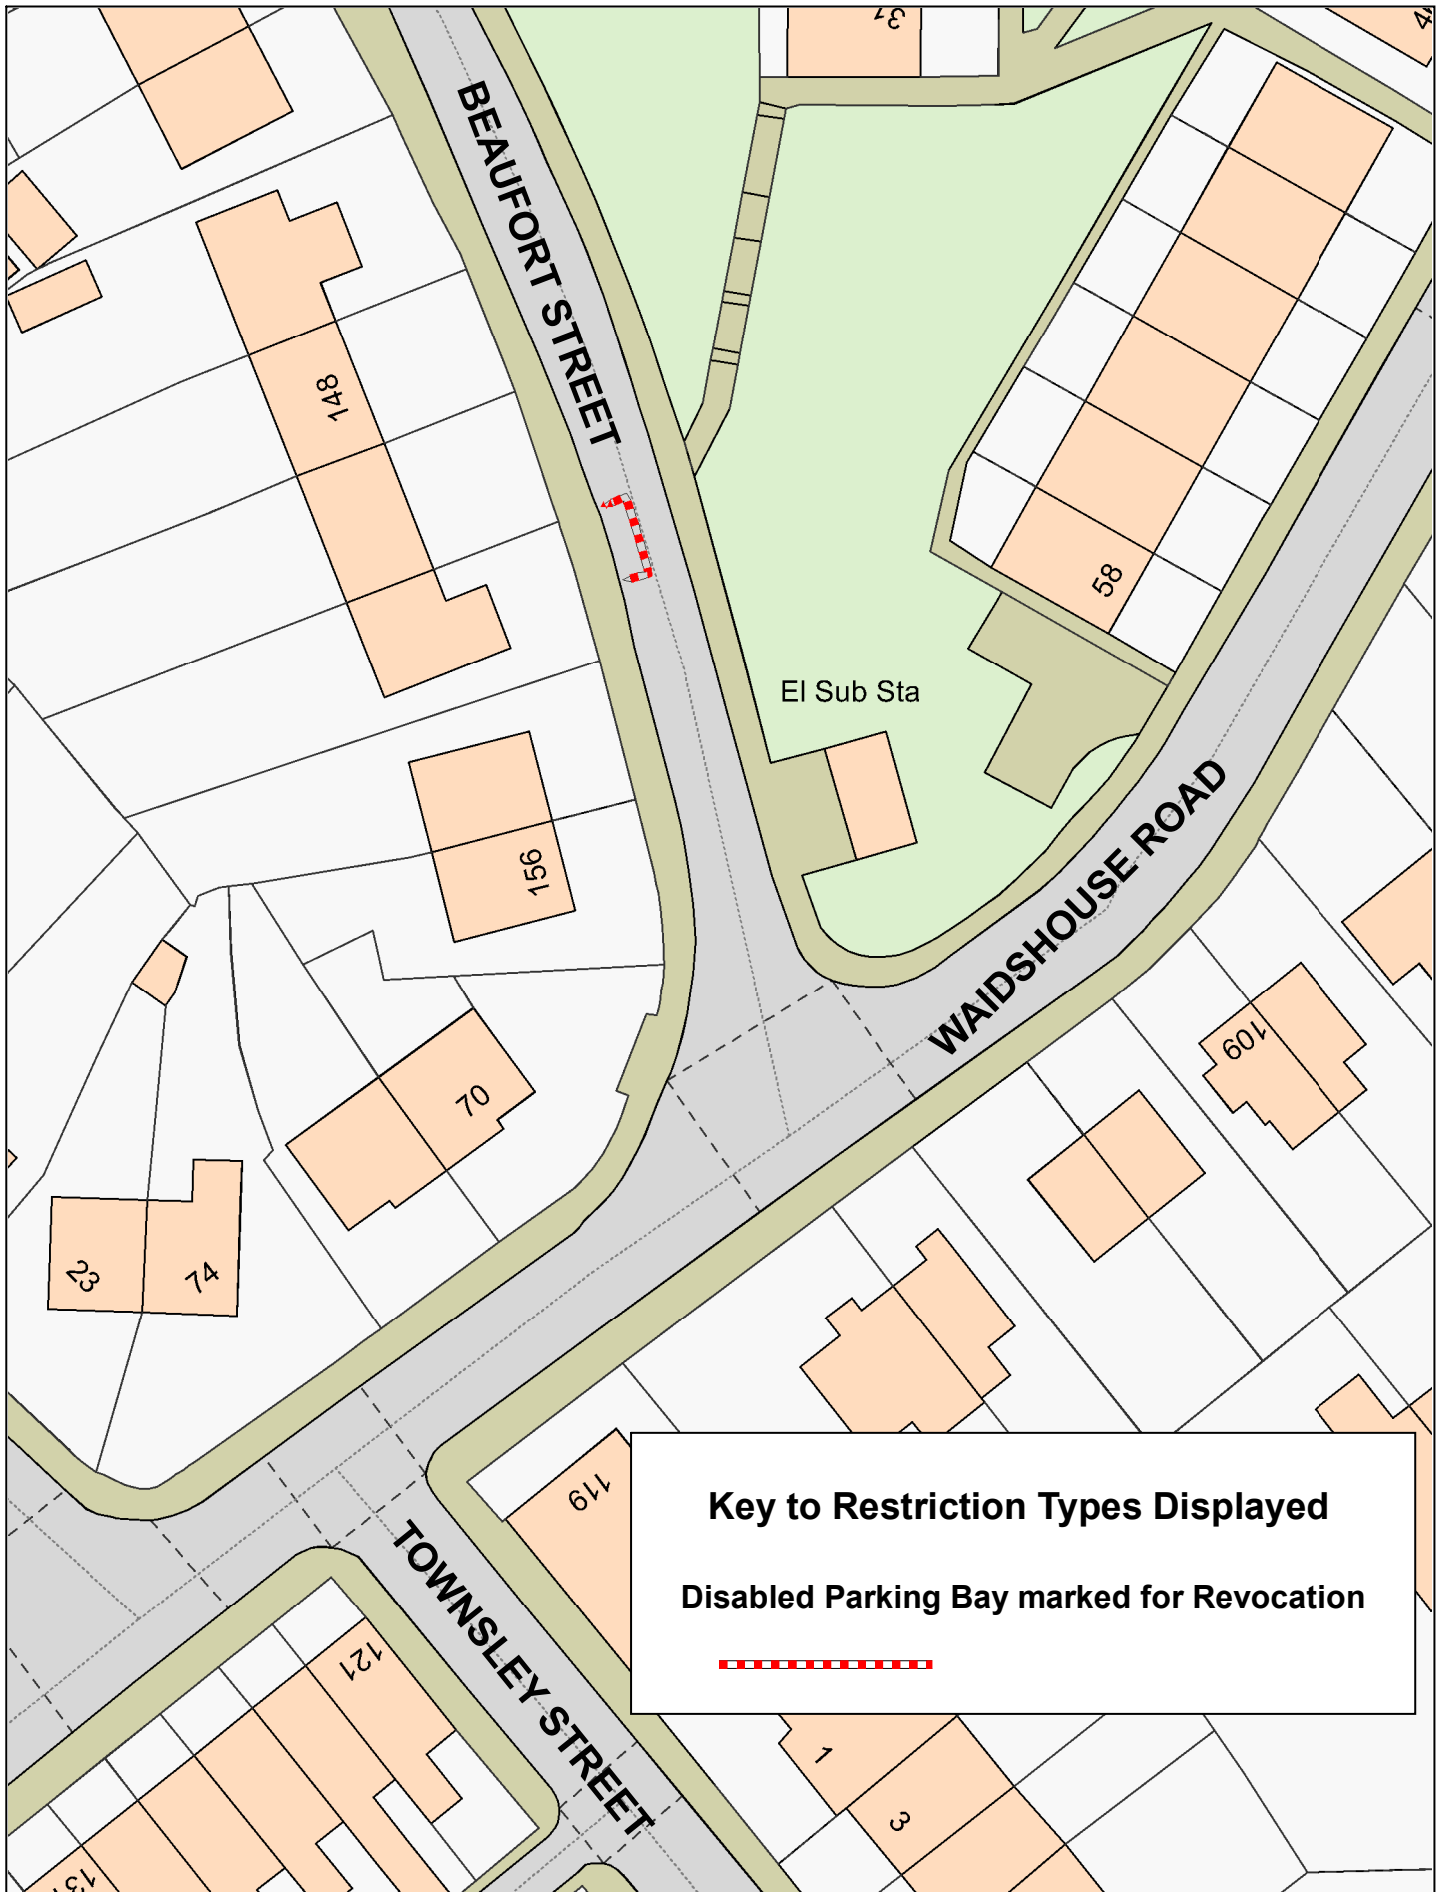

Key to Restriction Types Displayed

Disabled Parking Bay marked for Revocation





REVOCATION ONLY

**Beaufort Street,
Nelson**




© Crown copyright. All rights reserved
Lancashire County Council
Licence No. 100019820 2023





Phil Durnell
Director of Highways
and Transportation

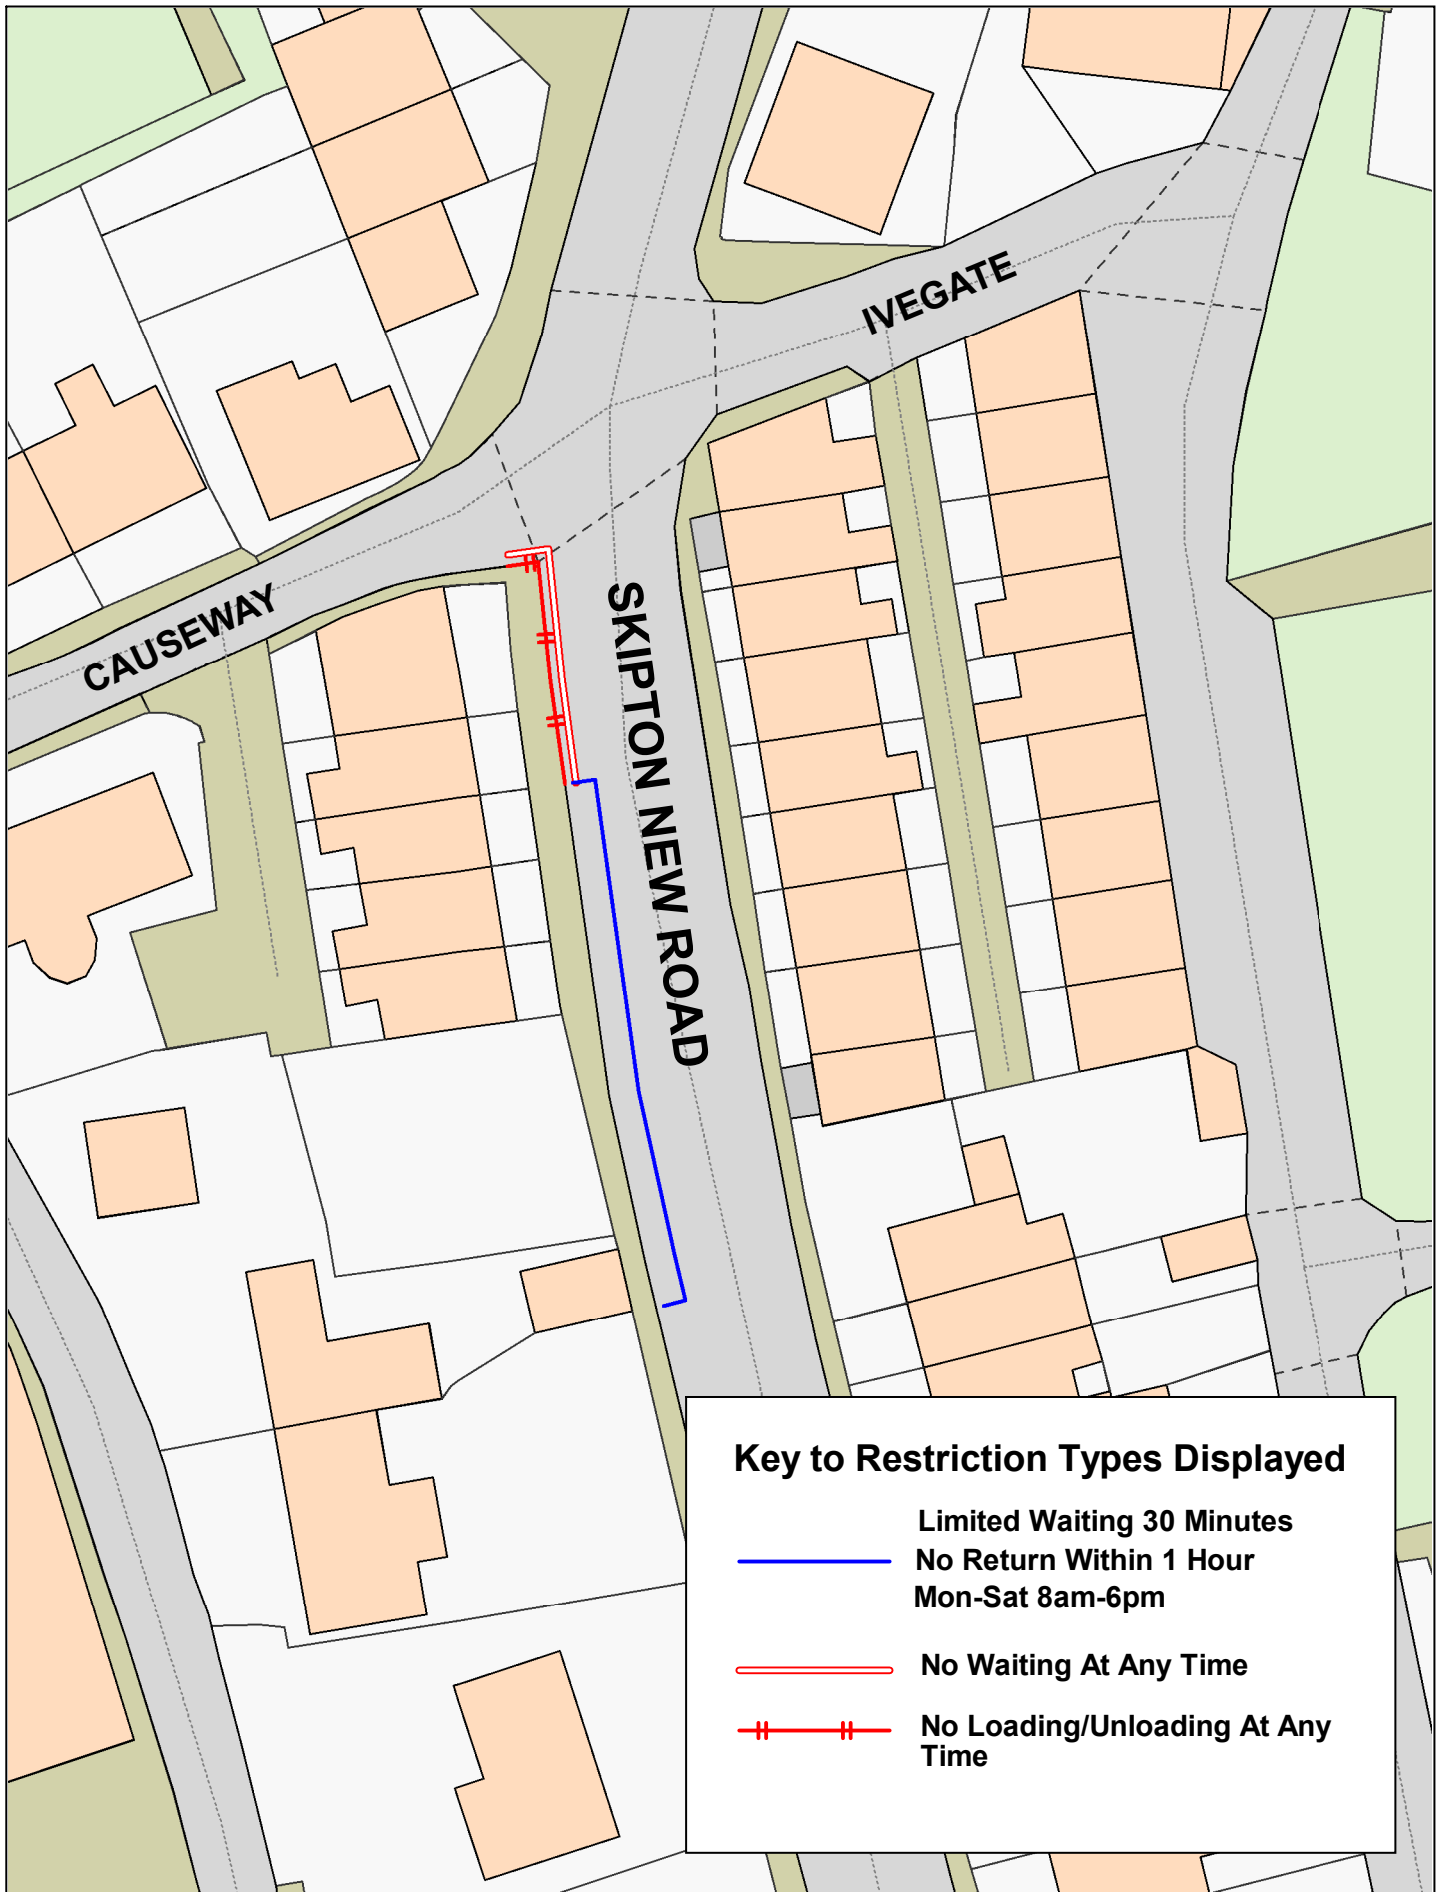P.O. Box 100, County Hall,
PRESTON PR1 0LD

SCALE	1 : 500
DATE	03/02/2023
DRAWING No.	23-24(1)/PE4-MW
DRAWN BY	CGL
	Scale with care as distortion may occur



Key to Restriction Types Displayed

-  **No Loading/Unloading At Any Time**
-  **No Return Within 1 Hour
Mon-Sat 8am-6pm**
-  **No Waiting At Any Time**
-  **Limited Waiting 30 Minutes**




**Skipton New Road,
Foulridge**



© Crown copyright. All rights reserved
Lancashire County Council
Licence No. 100019820 2023
Phil Durnell
Director of Highways
and Transportation
P.O. Box 100, County Hall,
PRESTON PR1 0LD

SCALE	1 : 500
DATE	03/02/2023
DRAWING No.	23-24(1)/PE5-MW
DRAWN BY	CGL
	Scale with care as distortion may occur

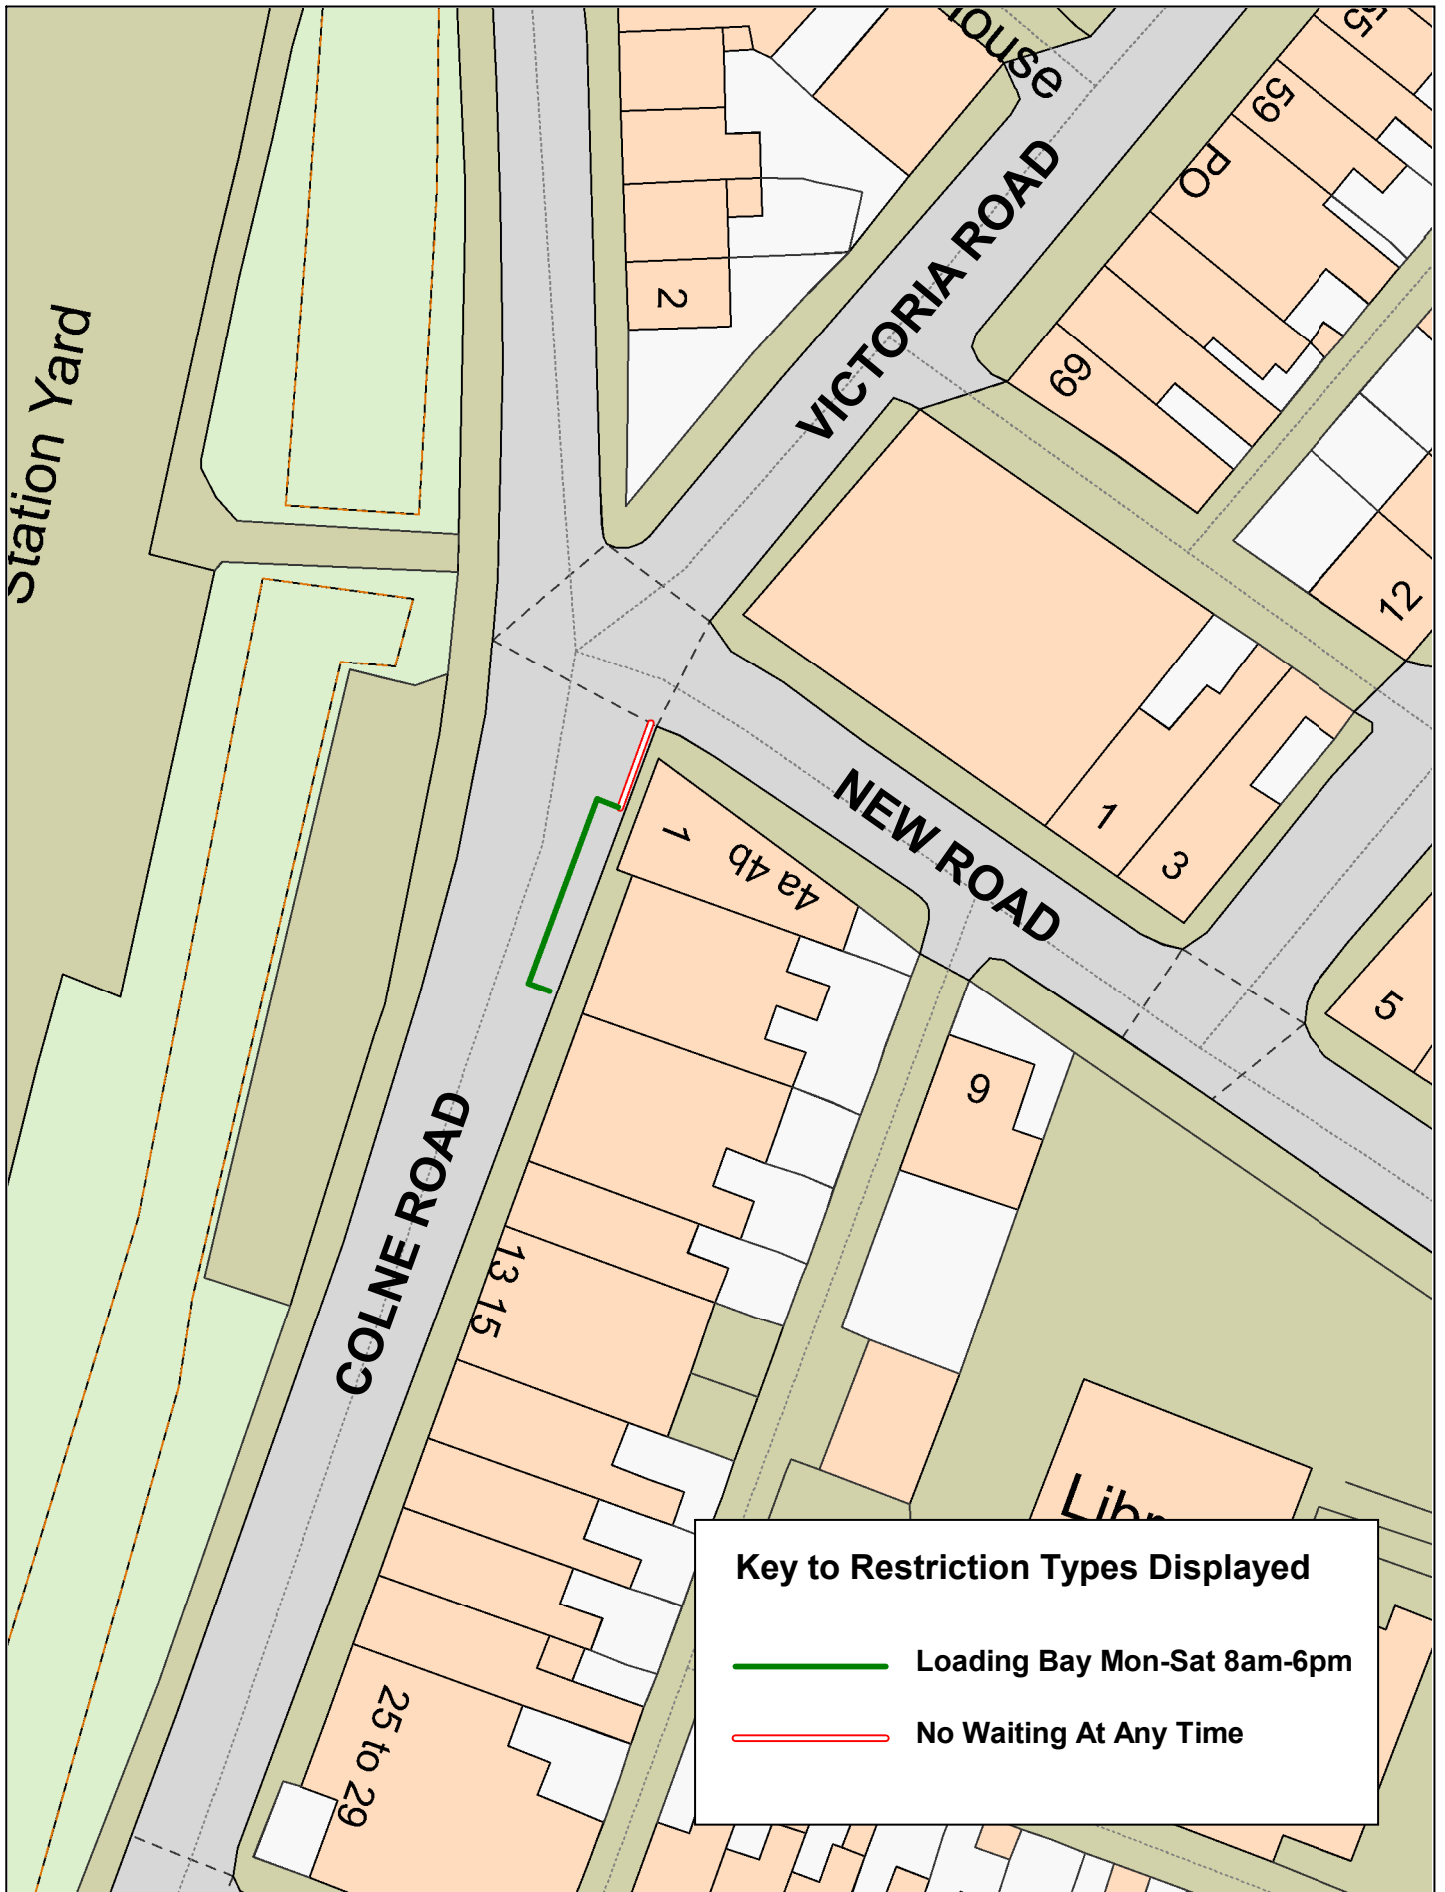


**Colne Road,
Earby**

© Crown copyright. All rights reserved
Lancashire County Council
Licence No. 100019820 2023



Phil Durnell
Director of Highways
and Transportation

P.O. Box 100, County Hall,
PRESTON PR1 0LD

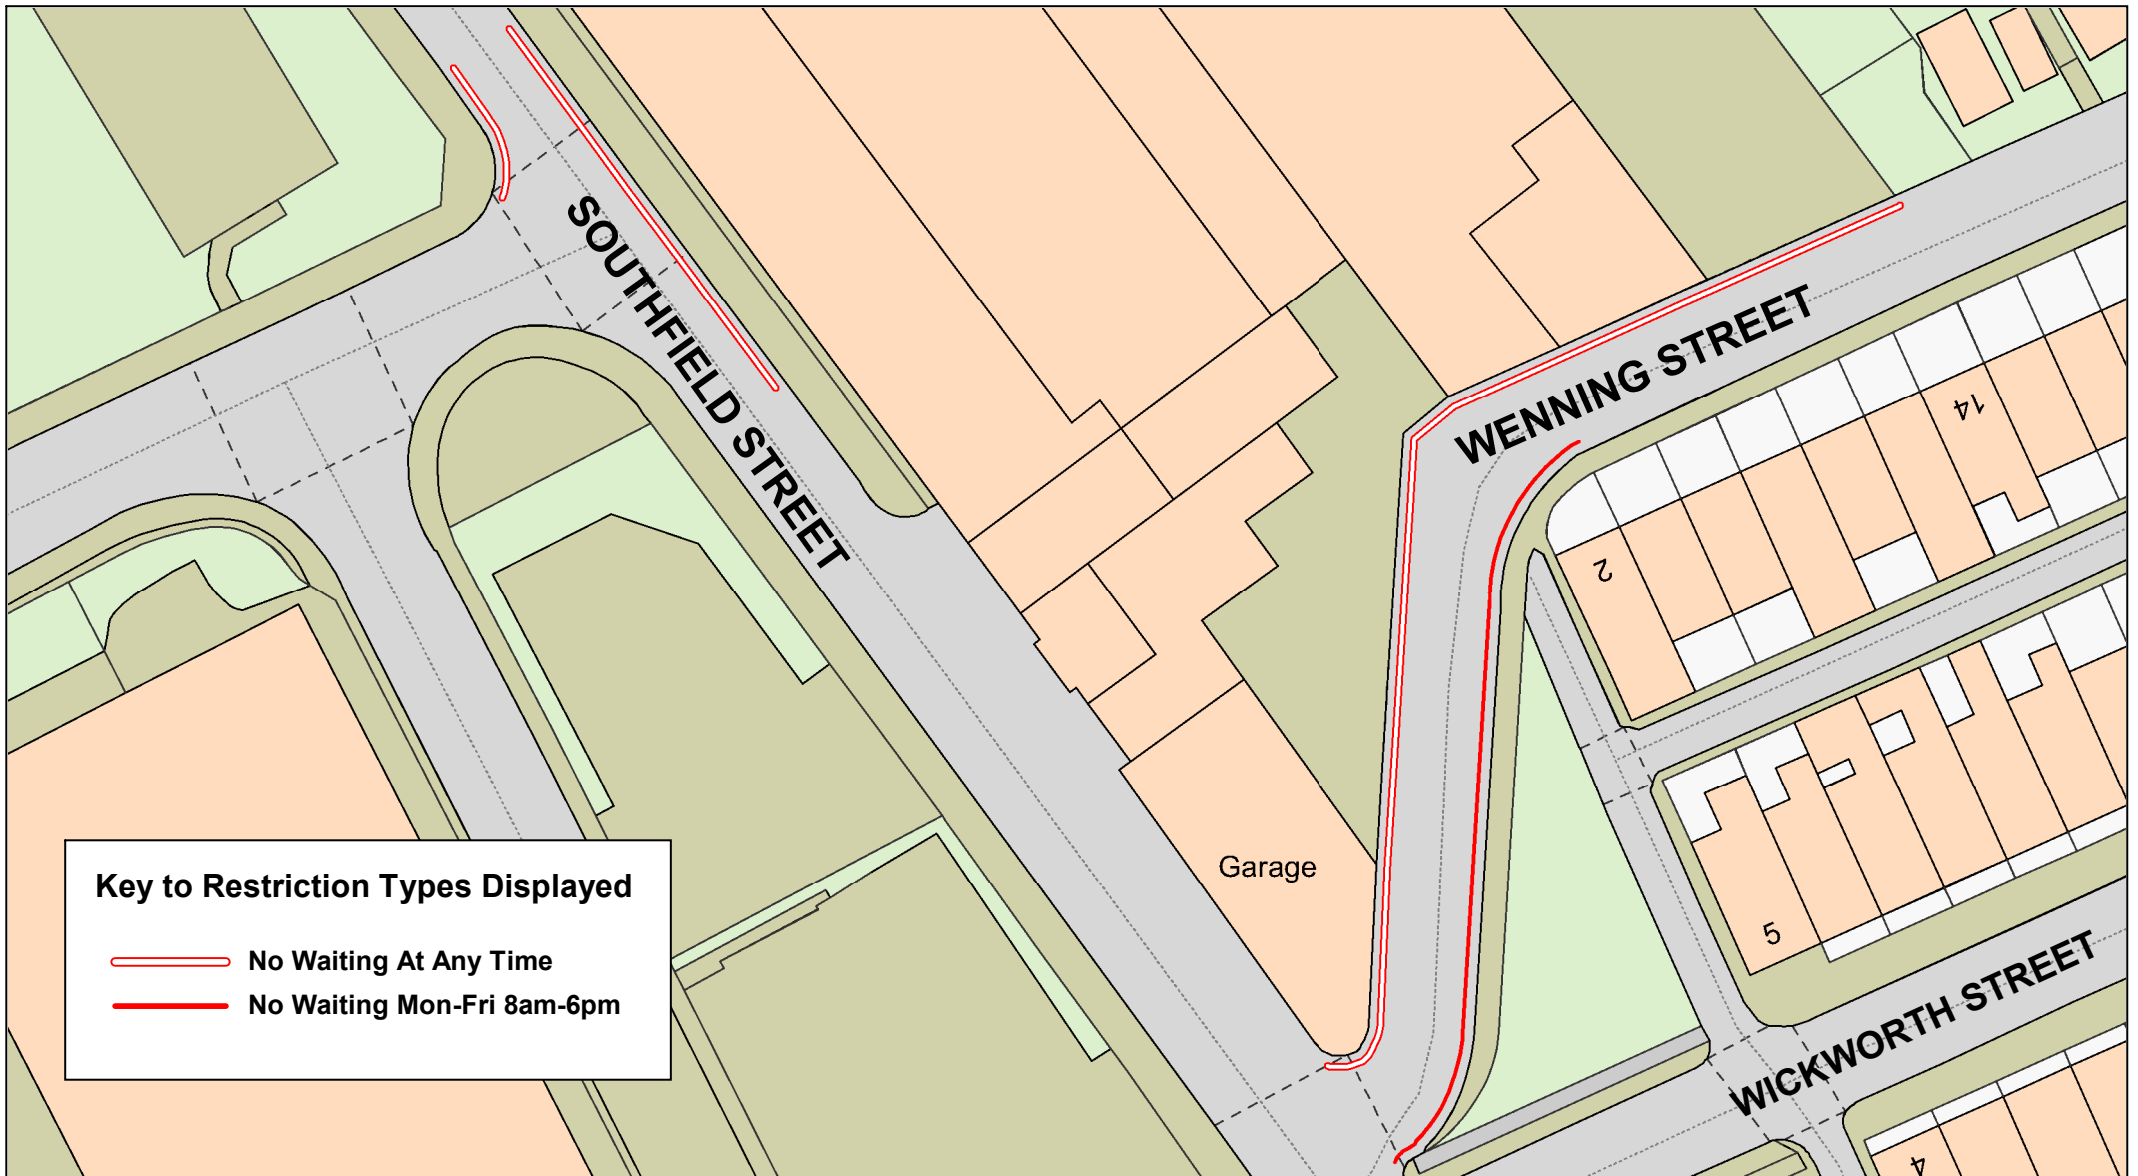SCALE	1 : 500
DATE	03/02/2023
DRAWING No.	23-24(1)/PE6-MW
DRAWN BY	CGL
	Scale with care as distortion may occur




Key to Restriction Types Displayed

-  No Waiting At Any Time
-  No Waiting Mon-Fri 8am-6pm



Lancashire
County Council

Wenning Street and Southfield Street, Nelson




© Crown copyright. All rights reserved
Lancashire County Council
Licence No. 100019820 2023

Phil Durnell
Director of Highways and Transportation

P.O. Box 100, County Hall,
PRESTON PR1 0LD

SCALE	1 : 500
DATE	03/02/2023
DRAWING No.	23-24(1)/PE7-MW
DRAWN BY	CGL
	Scale with care as distortion may occur

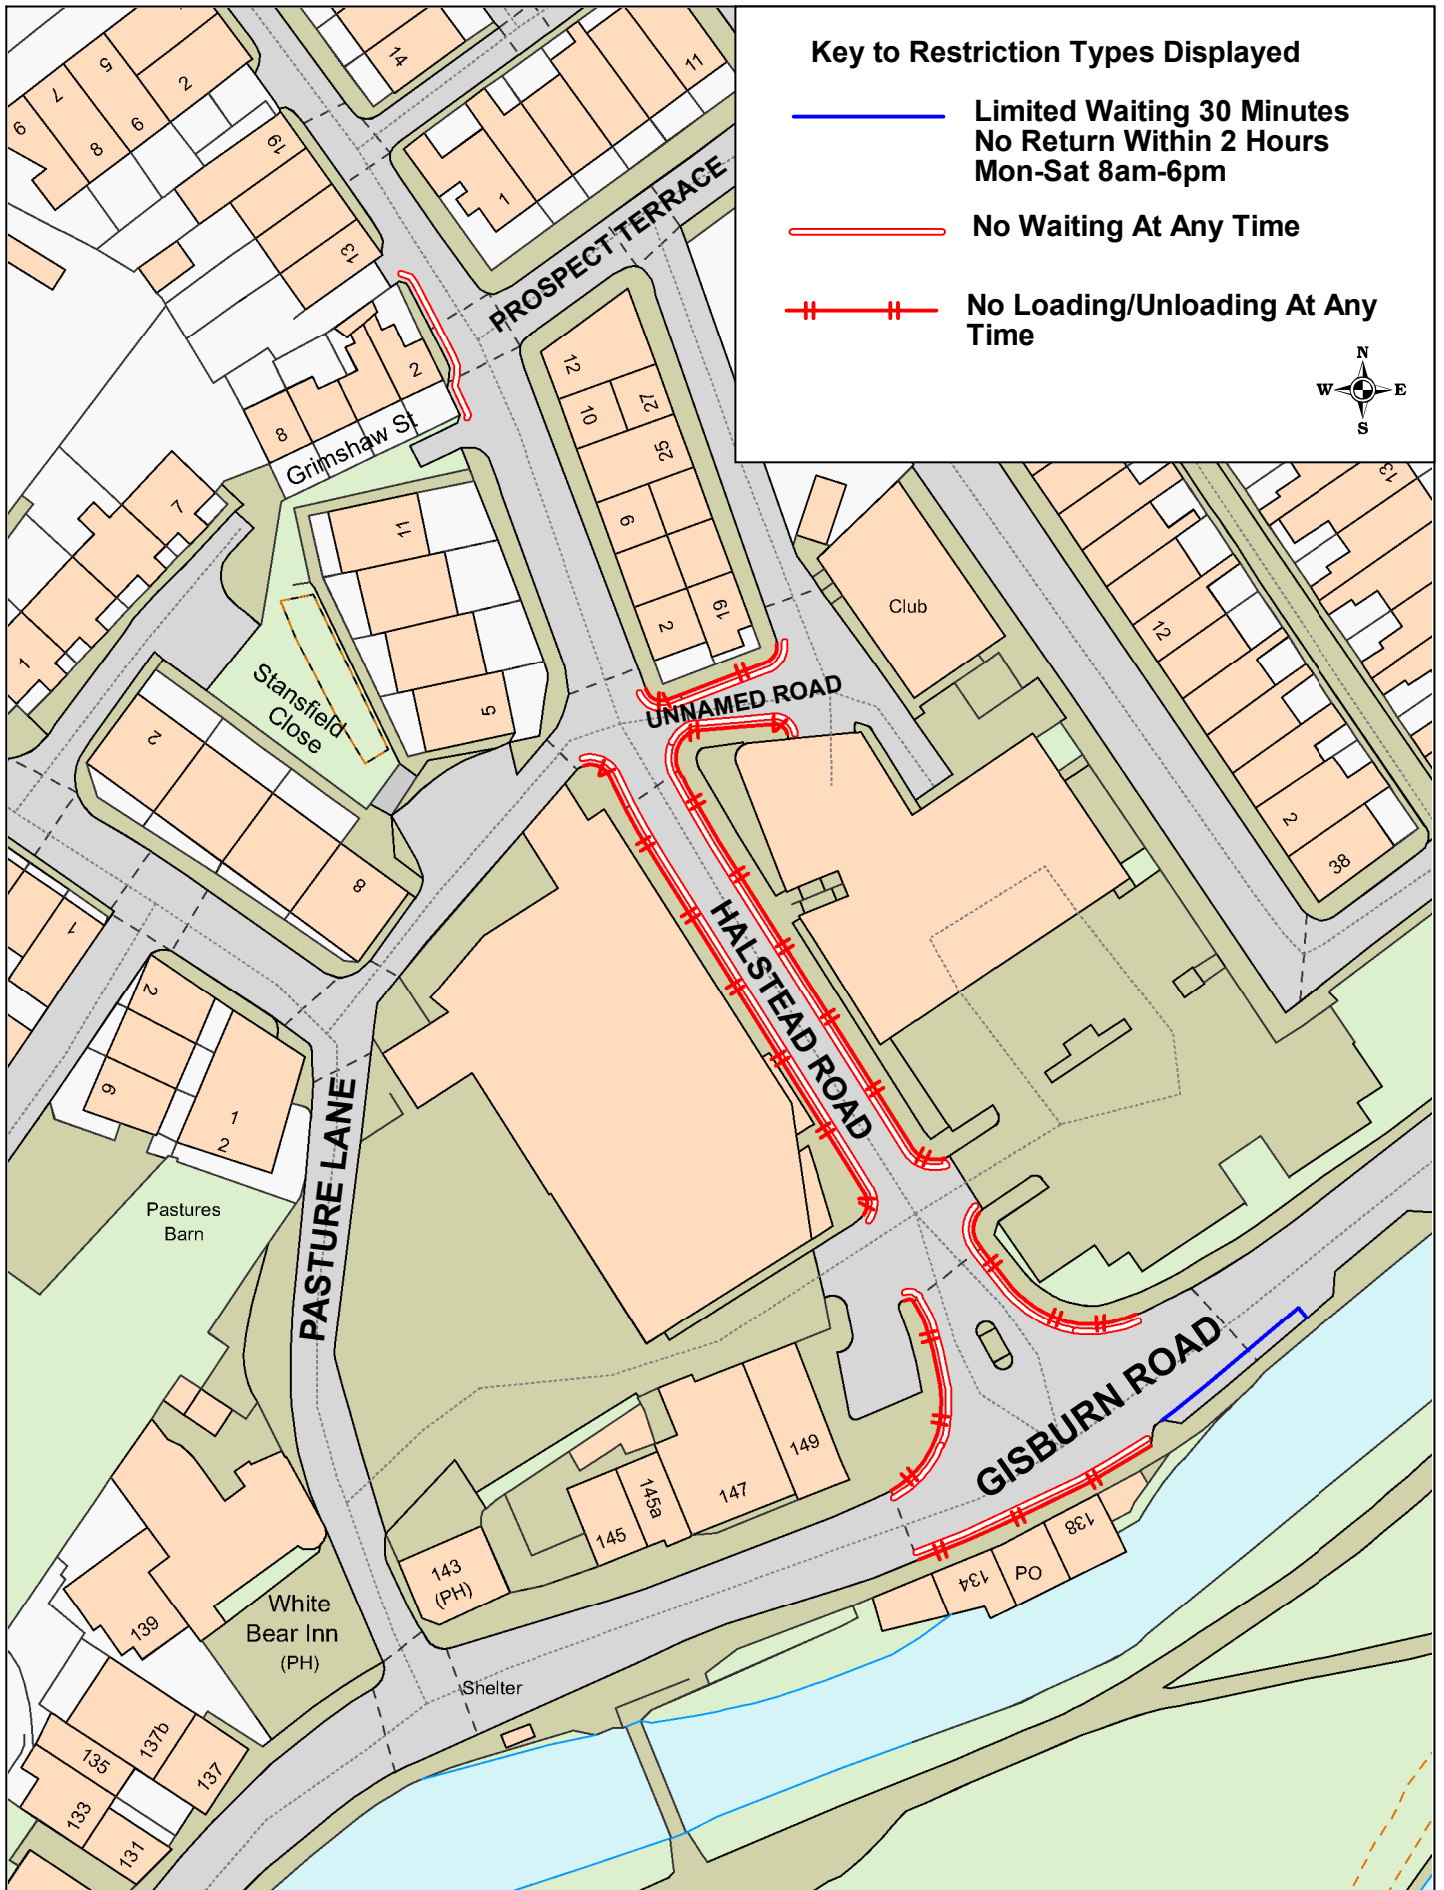



**Halstead Lane,
Gisburn Road
and Unnamed Road,
Barrowford**

© Crown copyright. All rights reserved
Lancashire County Council
Licence No. 100019820 2023
Phil Durnell
Director of Highways
and Transportation
P.O. Box 100, County Hall,
PRESTON PR1 0LD

SCALE	1 : 750
DATE	06/02/2023
DRAWING No.	23-24(1)PE9-MW
DRAWN BY	CGL
	Scale with care as distortion may occur



Key to Restriction Types Displayed

-  No Waiting At Any Time
-  No Waiting Mon-Fri 8am-6pm



**Skipton Road,
Colne**



© Crown copyright. All rights reserved
 Lancashire County Council
 Licence No. 100019820 2023
Phil Durnell
 Director of Highways
 and Transportation
 P.O. Box 100, County Hall,
 PRESTON PR1 0LD

SCALE	1 : 750
DATE	07/02/2023
DRAWING No.	23-24(1)/PE10-MW
DRAWN BY	CGL
	Scale with care as distortion may occur



**School Lane (outside no. 23),
Earby**



© Crown copyright. All rights reserved
Lancashire County Council
Licence No. 100019820 2023


Phil Durnell
Director of Highways
and Transportation

P.O. Box 100, County Hall,
PRESTON PR1 0LD

Page
1 of 1

SCALE	1 : 500
DATE	07/02/2023
DRAWING No.	23-24(1)/PE11-MW
DRAWN BY	CGL
	Scale with care as distortion may occur

Key to Restriction Types Displayed

 **No Waiting At Any Time**



Lancashire
County Council



**Gisburn Road,
Barnoldswick**



© Crown copyright. All rights reserved
Lancashire County Council
Licence No. 100019820 2023

Phil Durnell
Director of Highways
and Transportation

P.O. Box 100, County Hall,
PRESTON PR1 0LD

SCALE	1 : 500
DATE	23/03/2023
DRAWING No.	23-24(1)/PE12-MW
DRAWN BY	CGL
	Scale with care as distortion may occur