


**Key to Restriction Types Displayed**

 **No Waiting At Any Time**



**Lancashire**  
County Council

**Liverpool Old Road and Jubilee Road, Little Hoole**

© Crown copyright. All rights reserved  
Lancashire County Council  
Licence No. 100019820 2023

**Phil Durnell**  
Director of Highways and Transportation


P.O. Box 100, County Hall,  
PRESTON PR1 0LD



SCALE	<b>1 : 500</b>
DATE	<b>03/02/2023</b>
DRAWING No.	<b>23-24(1)/SR1-MC</b>
DRAWN BY	<b>CGL</b>
	Scale with care as distortion may occur

**Key to Restriction Types Displayed**

 No Waiting At Any Time

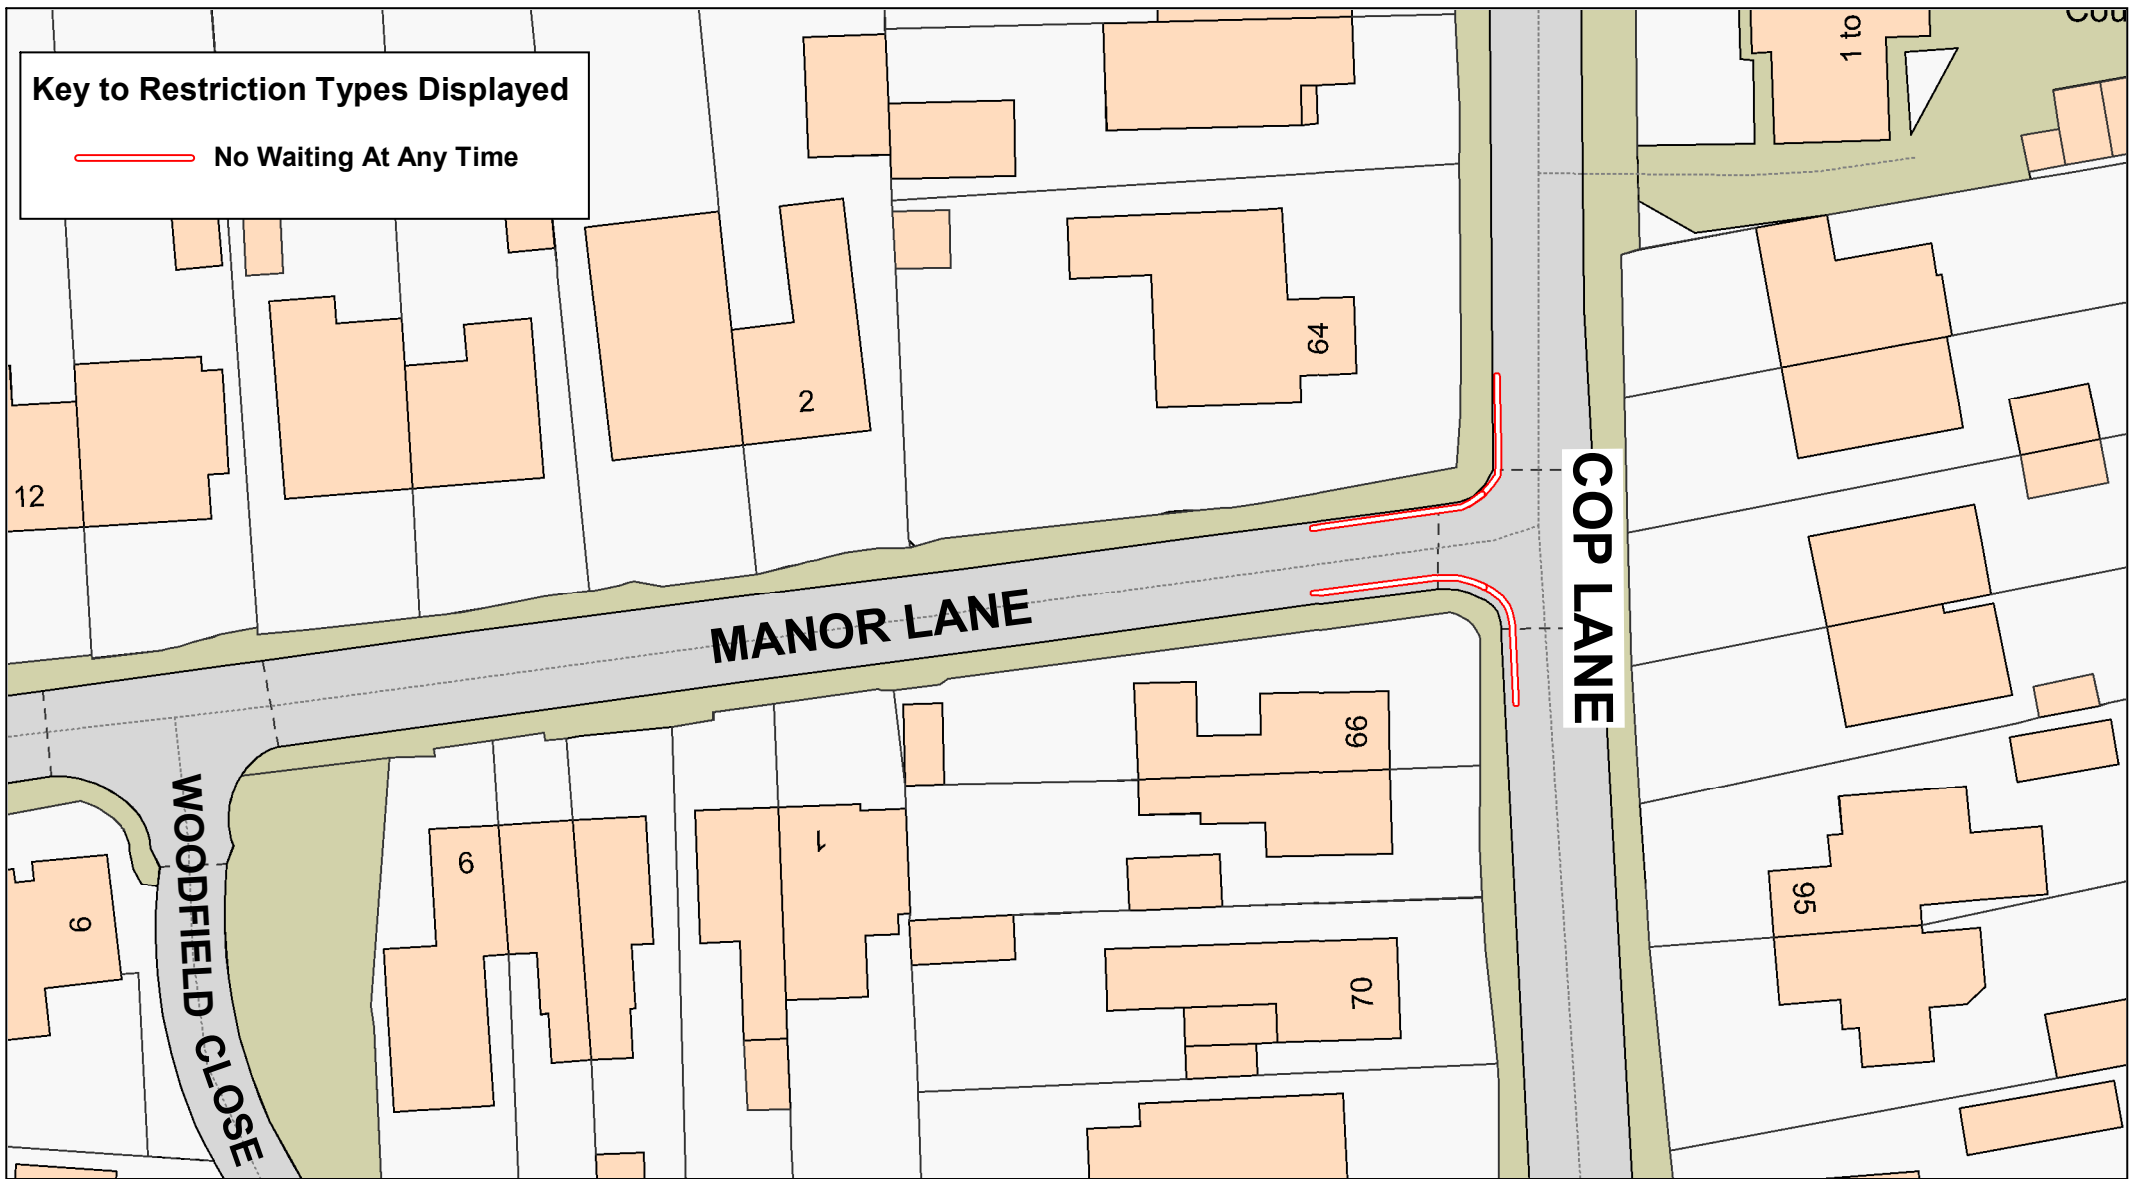

**Manor Lane and  
Cop Lane,  
Penwortham**



© Crown copyright. All rights reserved  
Lancashire County Council  
Licence No. 100019820 2023

**Phil Durnell  
Director of Highways  
and Transportation**

P.O. Box 100, County Hall,  
PRESTON PR1 0LD

SCALE	<b>1 : 500</b>
DATE	<b>07/02/2023</b>
DRAWING No.	<b>23-24(1)/SR2-MC</b>
DRAWN BY	<b>CGL</b>
	Scale with care as distortion may occur