


Key to Restriction Types Displayed

 **No Waiting At Any Time**



**Alder Coppice and
Miller Field, Lea**




© Crown copyright. All rights reserved
Lancashire County Council
Licence No. 100019820 2023

Phil Durnell
**Director of Highways
and Transportation**

P.O. Box 100, County Hall,
PRESTON PR1 0LD

SCALE	1 : 500
DATE	02/02/2023
DRAWING No.	23-24(1)/PR1-MC
DRAWN BY	CGL
	Scale with care as distortion may occur

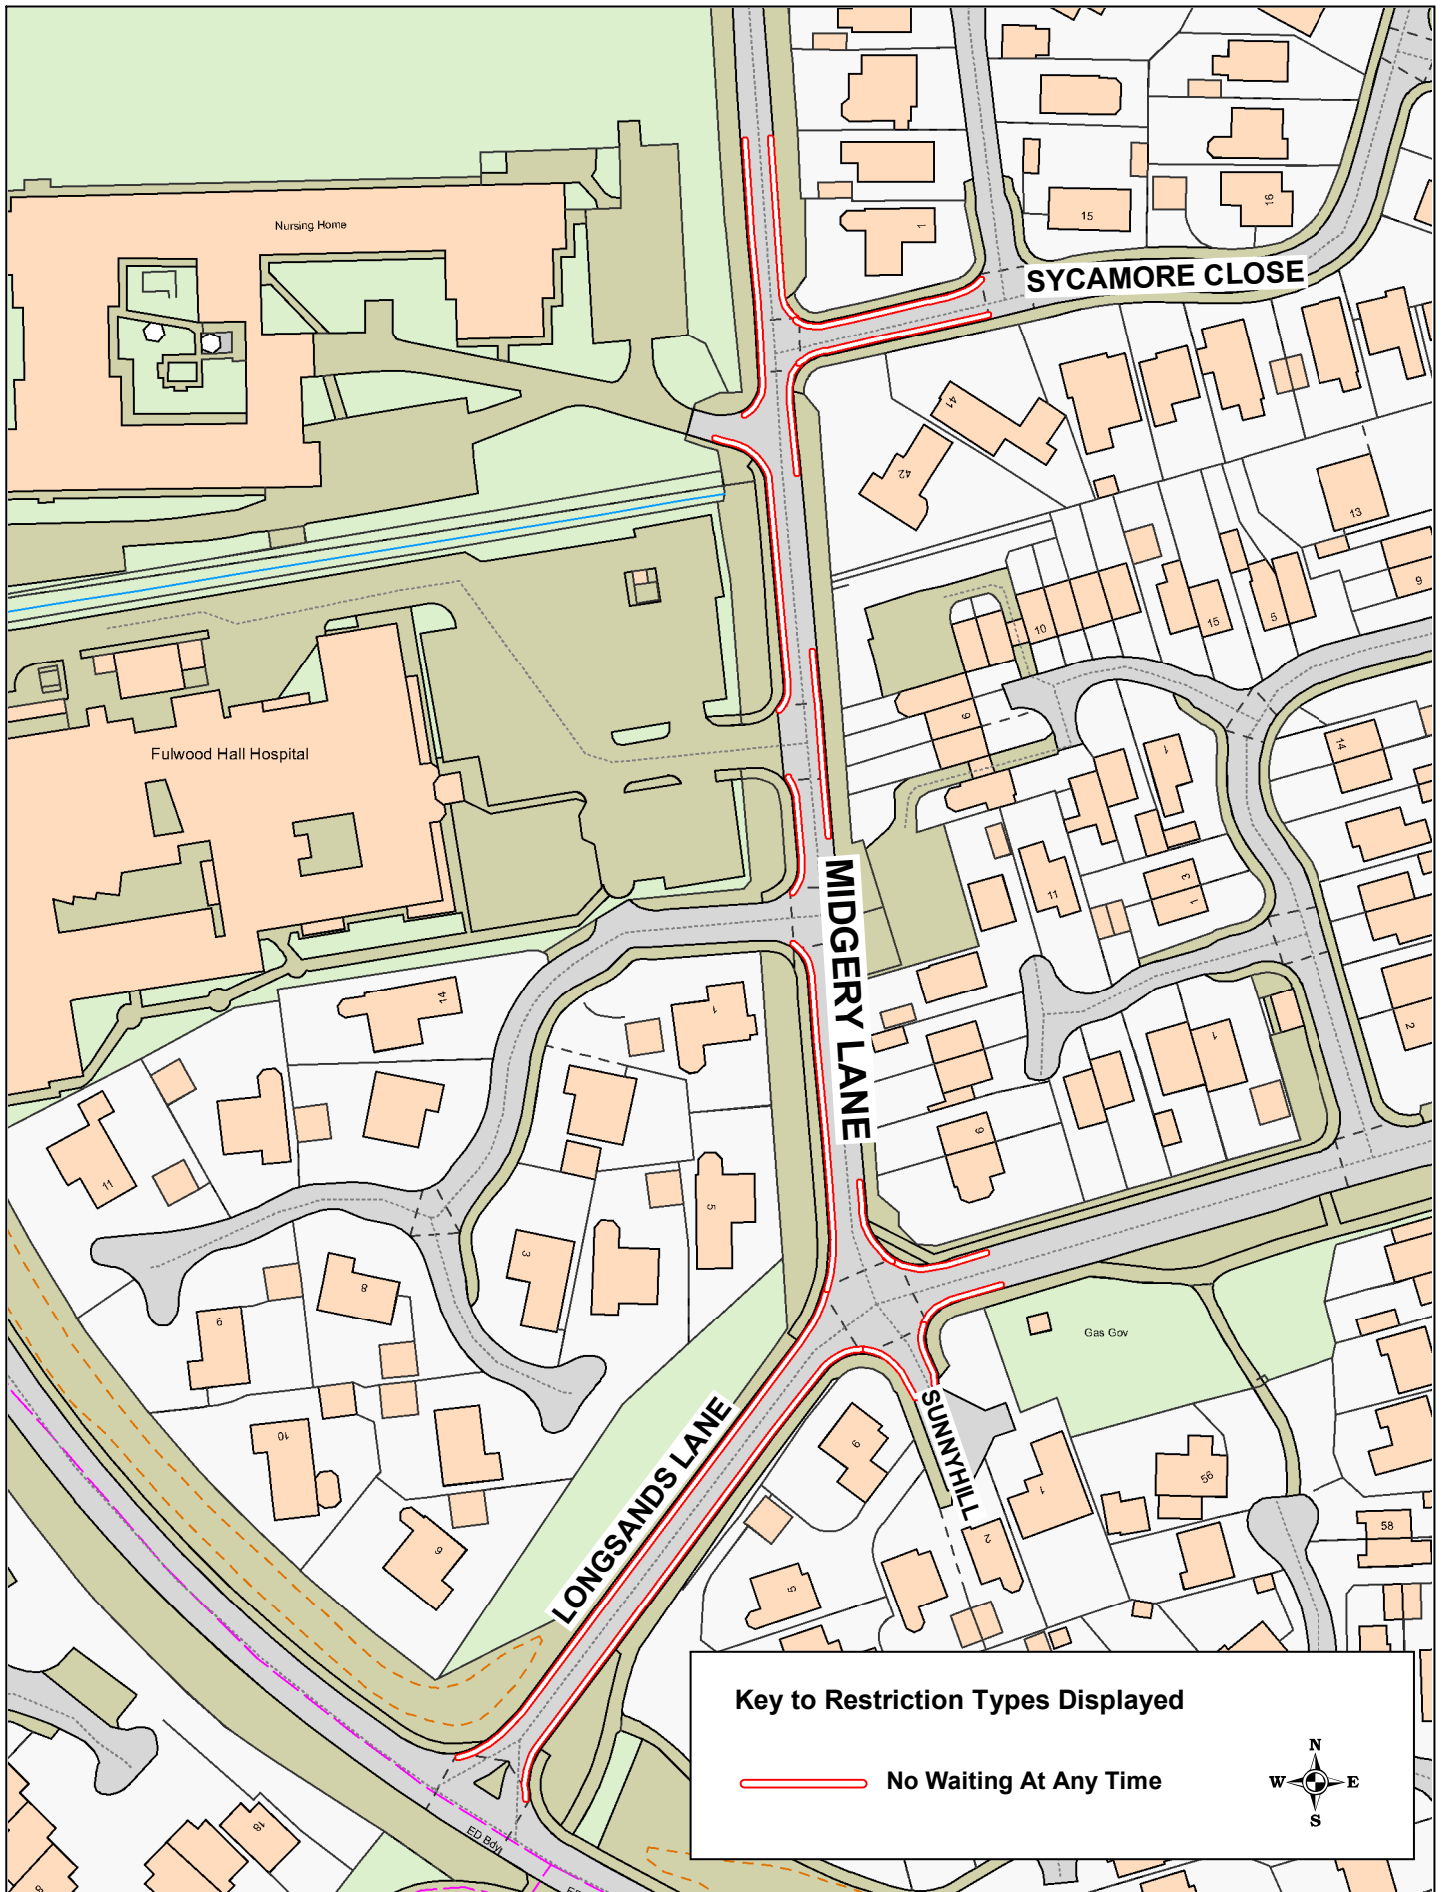

Key to Restriction Types Displayed

 **No Waiting At Any Time**




**Longsands Lane,
Midgery Lane,
Sycamore Close and
Sunnyhill, Fulwood**

© Crown copyright. All rights reserved
Lancashire County Council
Licence No. 100019820 2023



Phil Durnell
Director of Highways
and Transportation

P.O. Box 100, County Hall,
PRESTON PR1 0LD

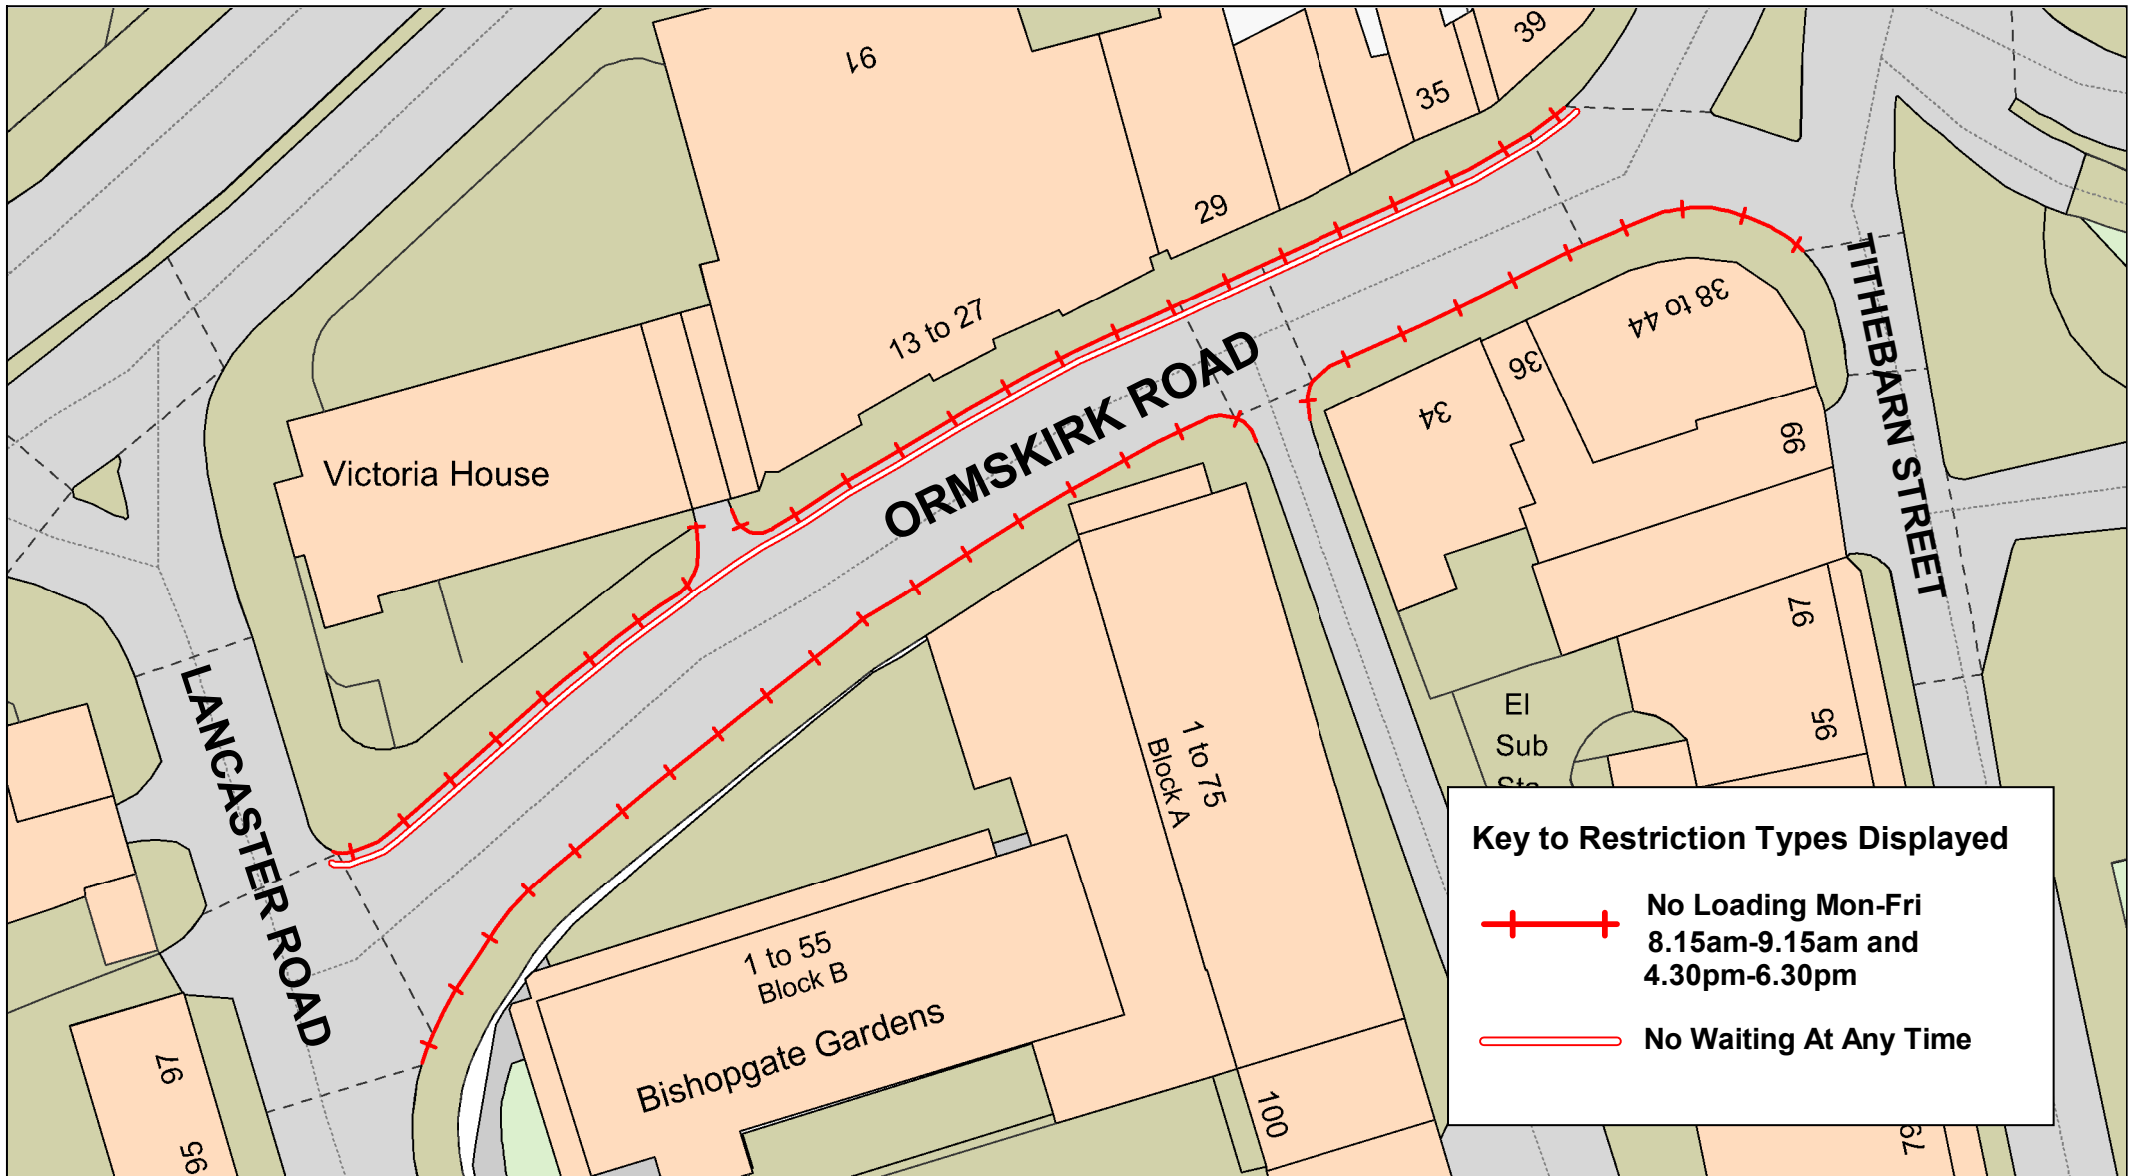SCALE	1 : 1250
DATE	03/02/2023
DRAWING No.	23-24(1)/PR2-CGL
DRAWN BY	CGL
	Scale with care as distortion may occur



Key to Restriction Types Displayed

-  **No Loading Mon-Fri
8.15am-9.15am and
4.30pm-6.30pm**
-  **No Waiting At Any Time**



**Ormskirk Road,
Preston**




© Crown copyright. All rights reserved
Lancashire County Council
Licence No. 100019820 2023


**Phil Durnell
Director of Highways
and Transportation**


P.O. Box 100, County Hall,
PRESTON PR1 0LD

SCALE	1 : 500
DATE	03/02/2023
DRAWING No.	23-24(1)/PR3-TP
DRAWN BY	CGL
	Scale with care as distortion may occur

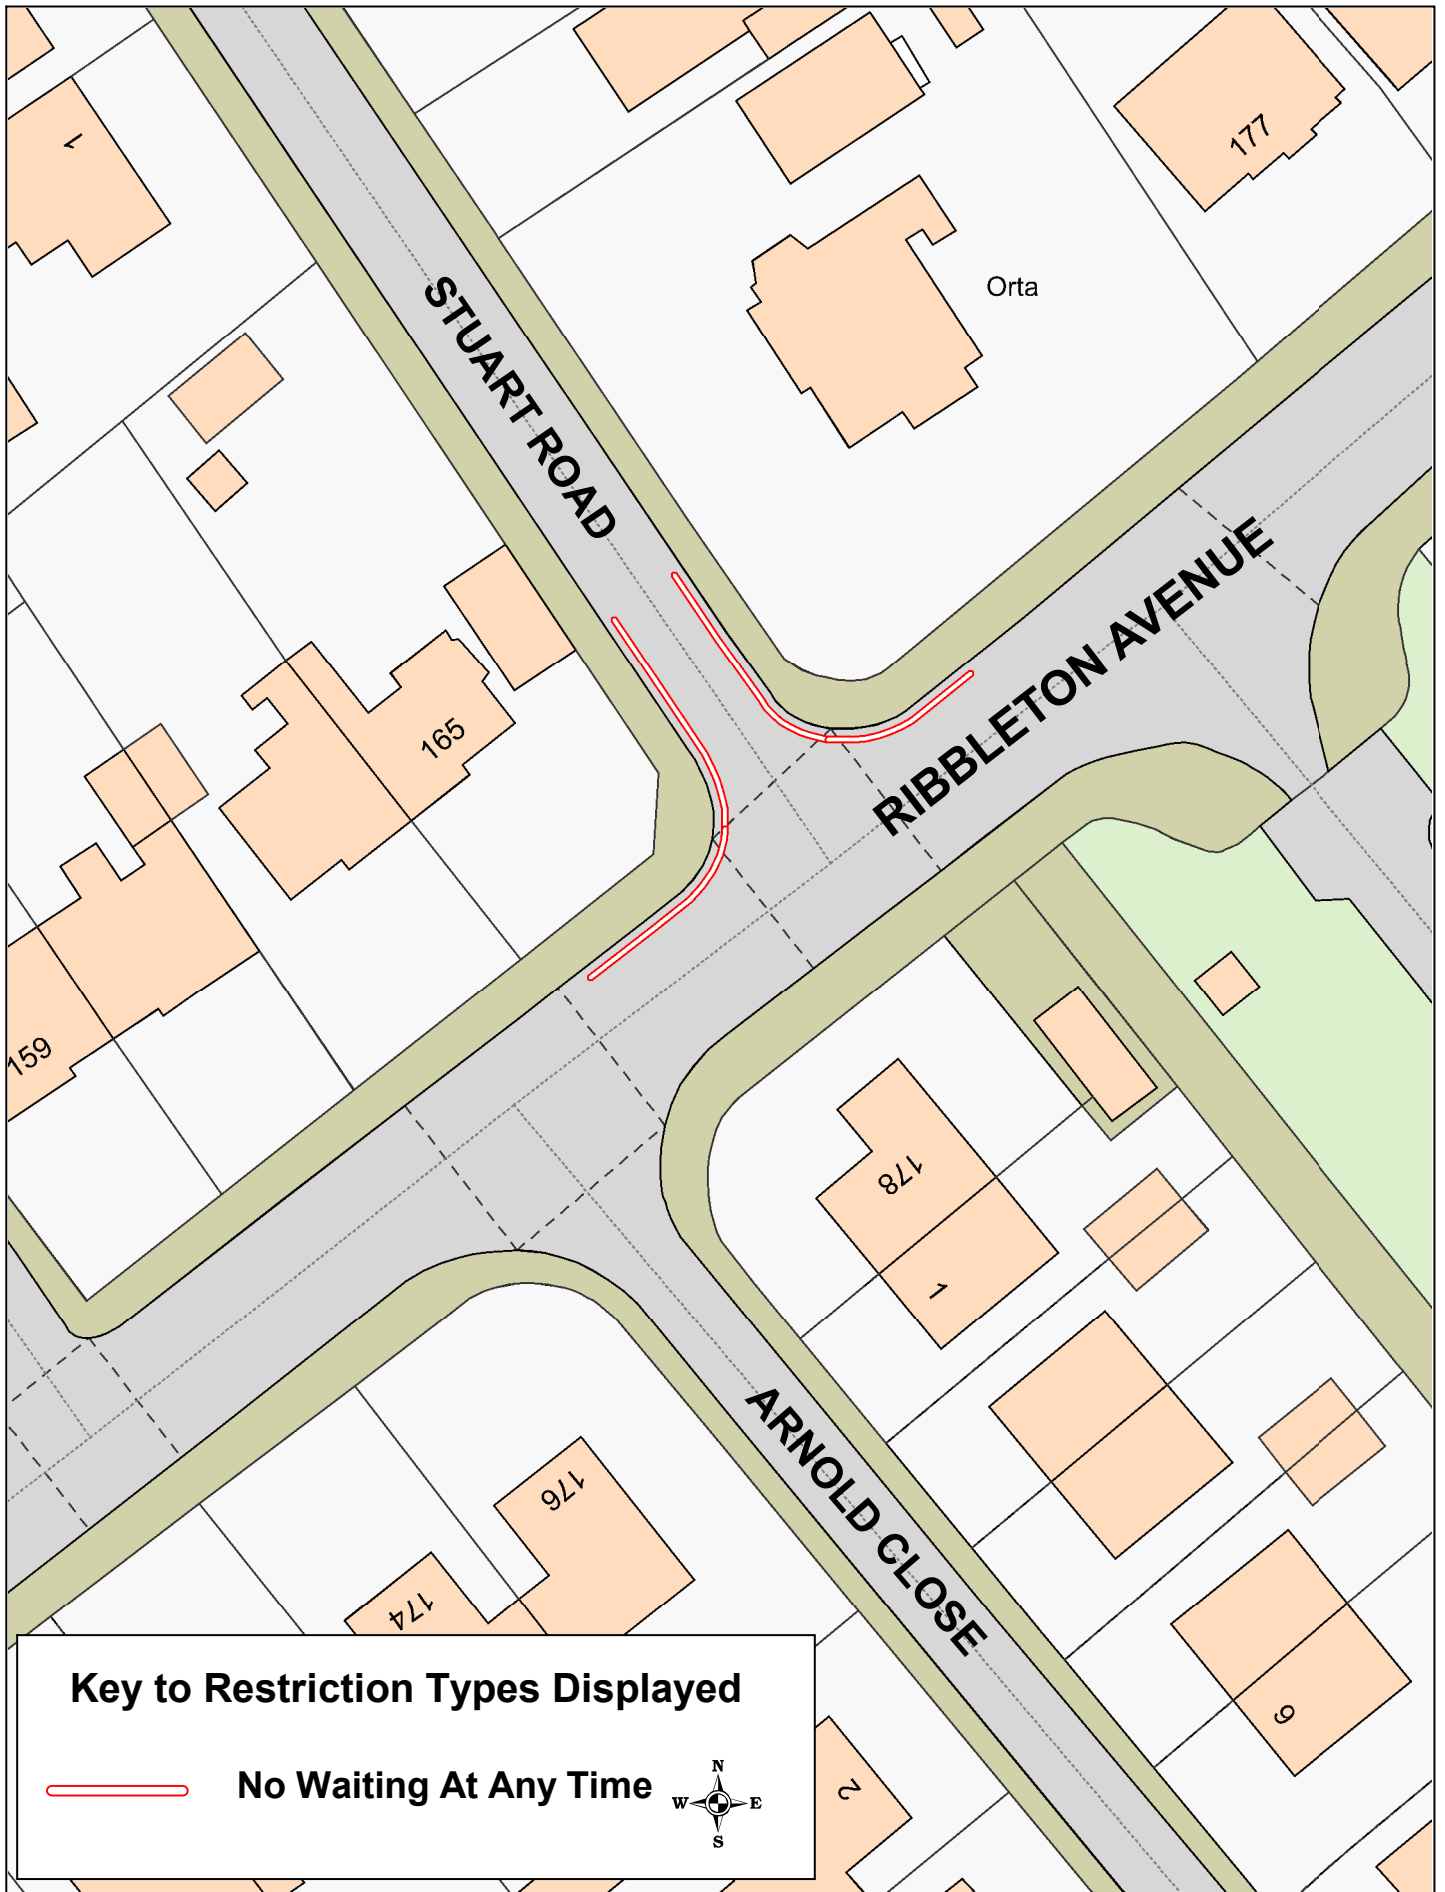

Key to Restriction Types Displayed

 **No Waiting At Any Time**



Lancashire
County Council




Stuart Road and Ribbleton Avenue, Preston

© Crown copyright. All rights reserved
Lancashire County Council
Licence No. 100019820 2023

Phil Durnell
Director of Highways and Transportation

P.O. Box 100, County Hall,
PRESTON PR1 0LD

SCALE	1 : 500
DATE	03/02/2023
DRAWING No.	23-24(1)/PR4-MC
DRAWN BY	CGL
	Scale with care as distortion may occur

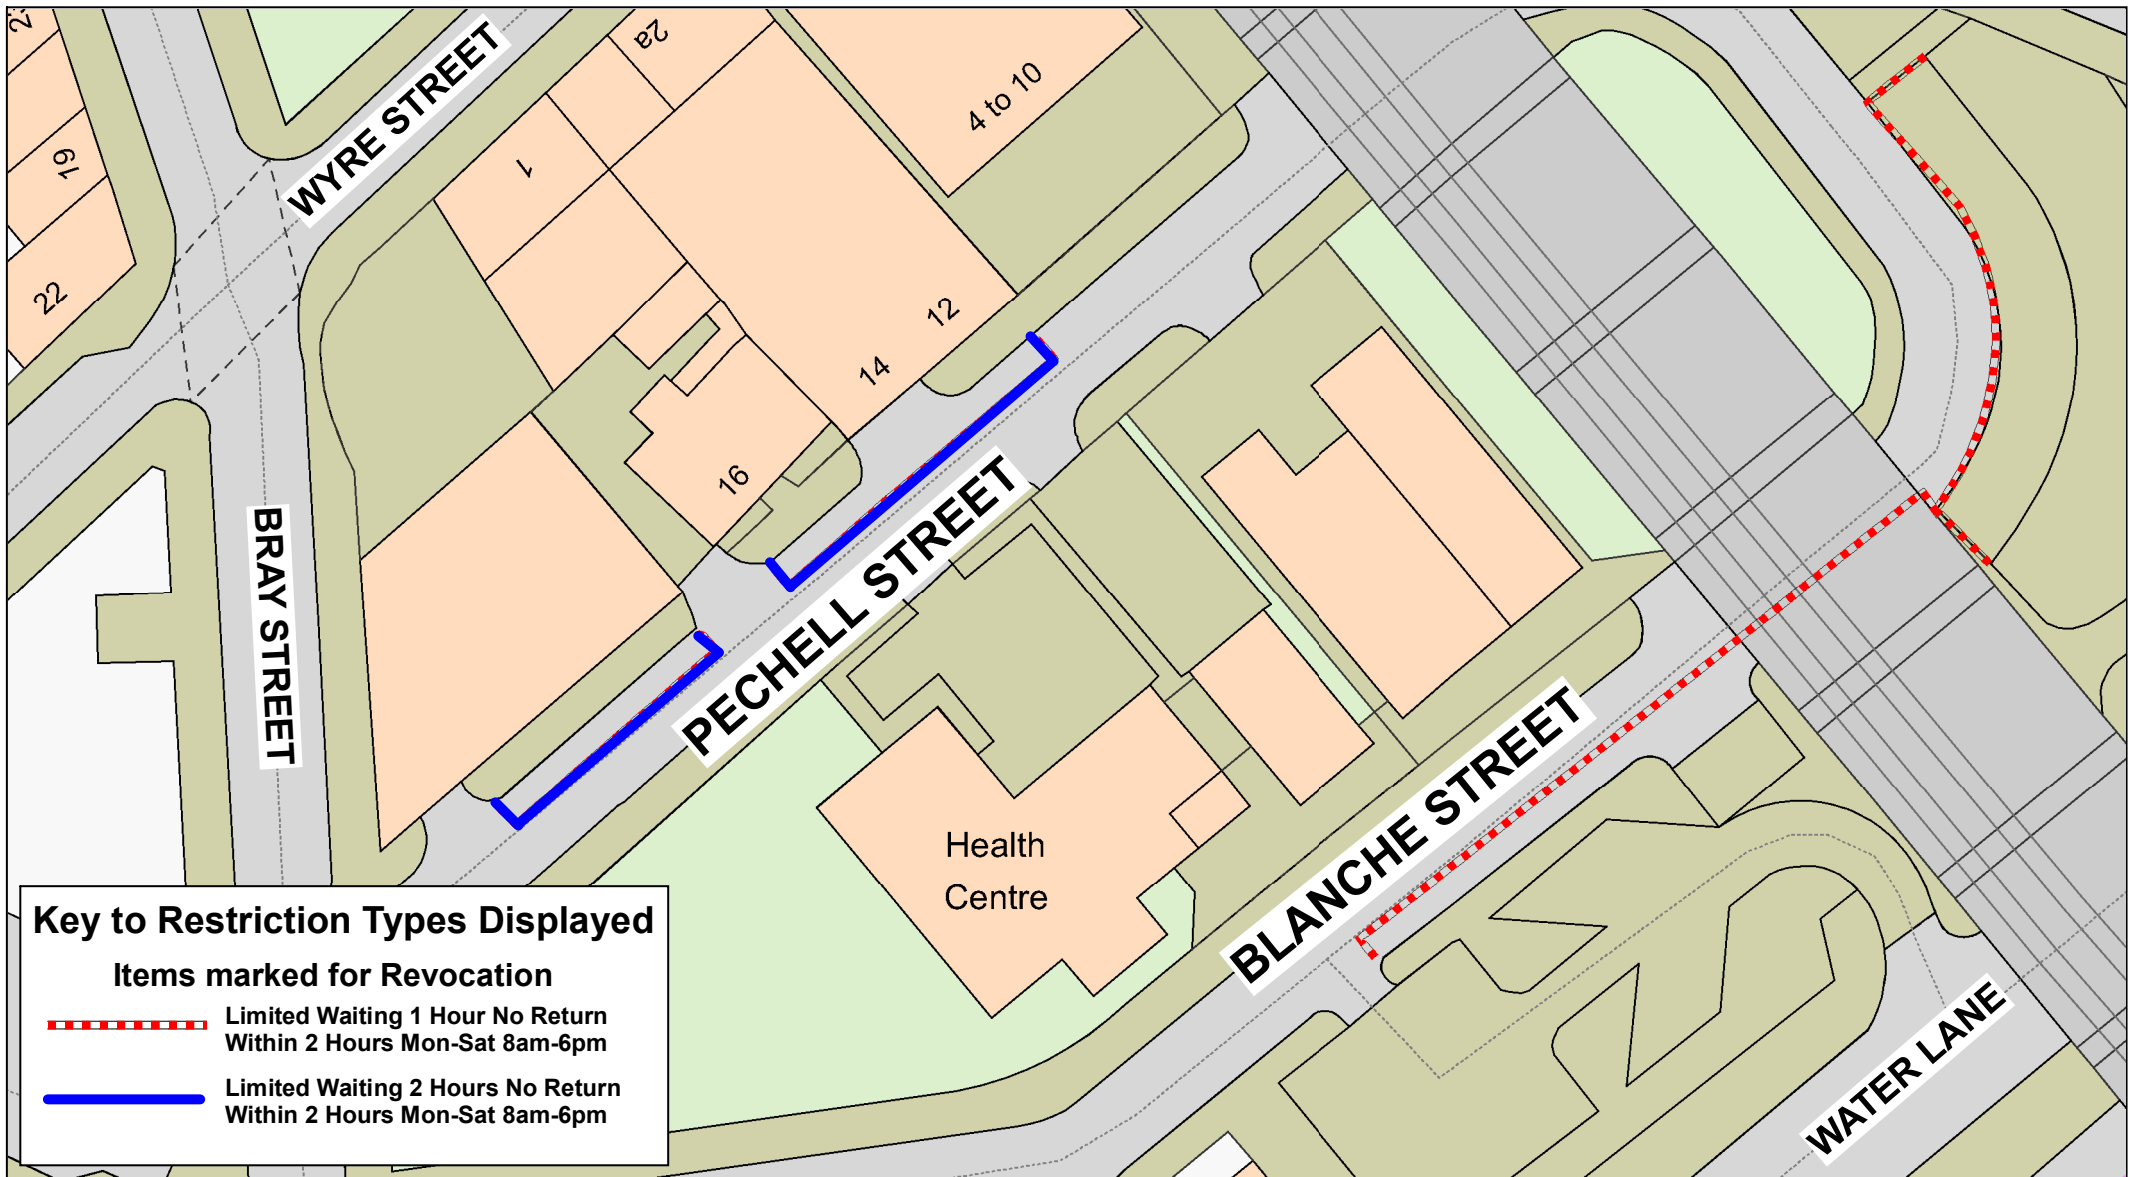

Key to Restriction Types Displayed

Items marked for Revocation

-  Limited Waiting 1 Hour No Return
Within 2 Hours Mon-Sat 8am-6pm
-  Limited Waiting 2 Hours No Return
Within 2 Hours Mon-Sat 8am-6pm



**Pechell Street and
Blanche Street,
Preston**





© Crown copyright. All rights reserved
Lancashire County Council
Licence No. 100019820 2023


**Phil Durnell
Director of Highways
and Transportation**

P.O. Box 100, County Hall,
PRESTON PR1 0LD

SCALE	1 : 500
DATE	23/05/2023
DRAWING No.	23-24(1)PR5-MC
DRAWN BY	CGL
	Scale with care as distortion may occur

Key to Restriction Types Displayed

-  No Waiting At Any Time
-  No Waiting Mon-Fri 8am-5pm

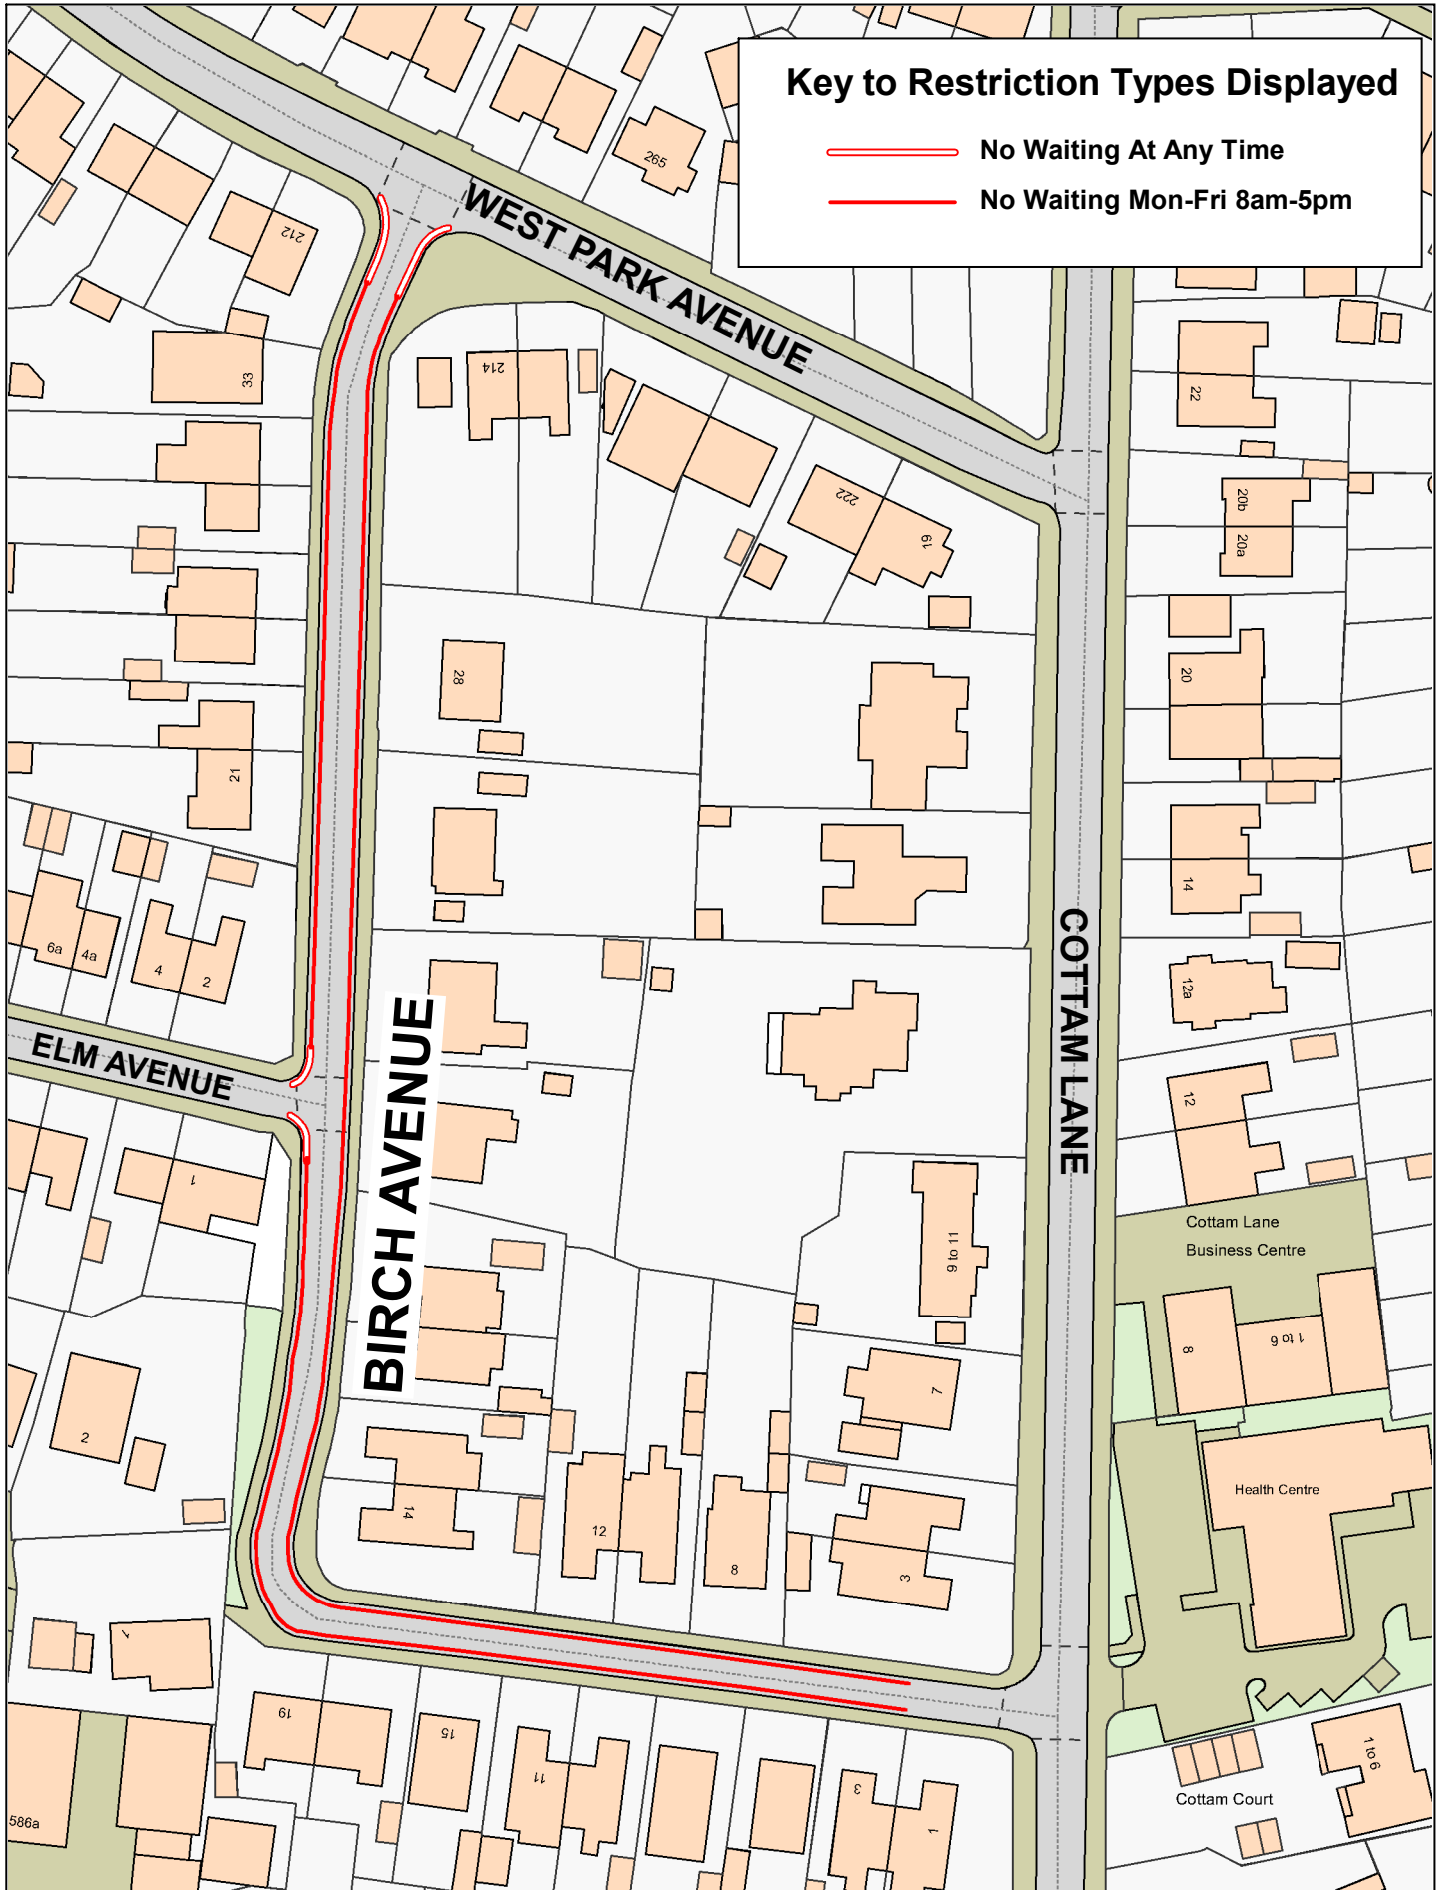

**Birch Avenue,
Preston**



© Crown copyright. All rights reserved
Lancashire County Council
Licence No. 100019820 2023


Phil Durnell
Director of Highways
and Transportation

P.O. Box 100, County Hall,
PRESTON PR1 0LD

SCALE	1 : 1000
DATE	17/04/2023
DRAWING No.	23-24(1)/PR6-MC
DRAWN BY	CGL
	Scale with care as distortion may occur



Key to Restriction Types Displayed

 No Waiting At Any Time



**Oswald Road,
Holland Road
and Wellington Road,
Preston**



© Crown copyright. All rights reserved
Lancashire County Council
Licence No. 100019820 2023

Phil Durnell
Director of Highways
and Transportation

P.O. Box 100, County Hall,
PRESTON PR1 0LD

SCALE	1 : 500
DATE	19/04/2023
DRAWING No.	23-24(1)/PR7-MC
DRAWN BY	CGL
	Scale with care as distortion may occur