

Key to Restriction Types Displayed

 **No Waiting At Any Time**

CHIPPING LANE

**Alston Arms
(PH)**

INGLEWHITE ROAD



**Chipping lane,
Longridge**




© Crown copyright. All rights reserved
Lancashire County Council
Licence No. 100019820 2023


Phil Durnell
Director of Highways
and Transportation

P.O. Box 100, County Hall,
PRESTON PR1 0LD

SCALE	1 : 500
DATE	27/03/2023
DRAWING No.	s106/22-23(17)/HE-1
DRAWN BY	CGL
	Scale with care as distortion may occur

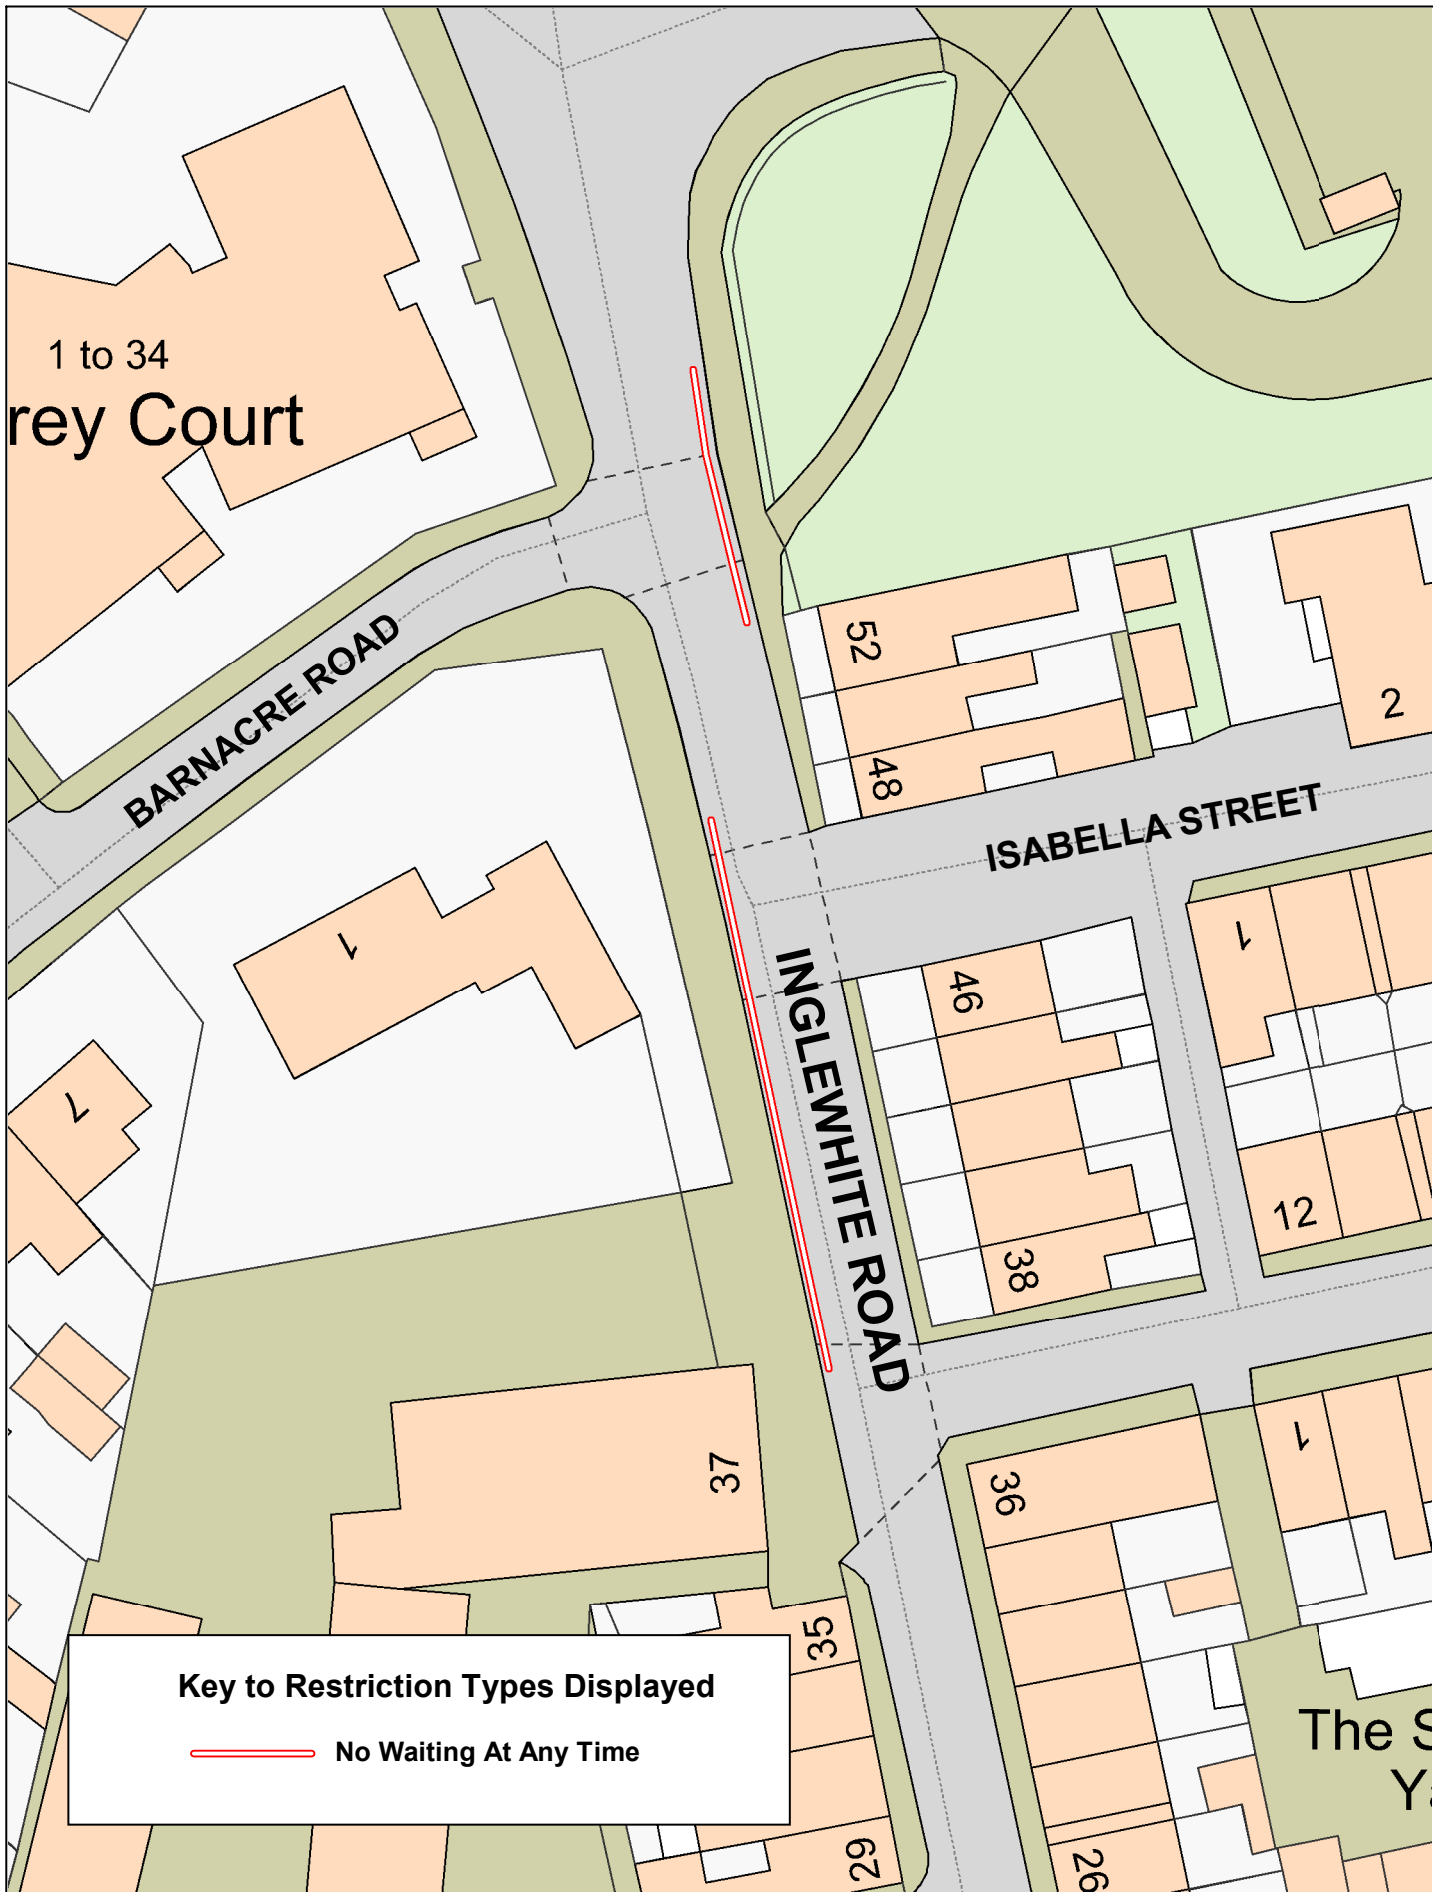

Key to Restriction Types Displayed

 No Waiting At Any Time



**Inglewhite Road,
Longridge**



© Crown copyright. All rights reserved
 Lancashire County Council
 Licence No. 100019820 2023

Phil Durnell
 Director of Highways
 and Transportation

P.O. Box 100, County Hall,
 PRESTON PR1 0LD

SCALE	1 : 500
DATE	27/03/2023
DRAWING No.	s106/22-23(17)/HE-2
DRAWN BY	CGL
	Scale with care as distortion may occur