

**Derby Road and
Berry Lane,
Longridge**




© Crown copyright. All rights reserved
Lancashire County Council
Licence No. 100019820 2023



Phil Durnell
**Director of Highways
and Transportation**

P.O. Box 100, County Hall,
PRESTON PR1 0LD

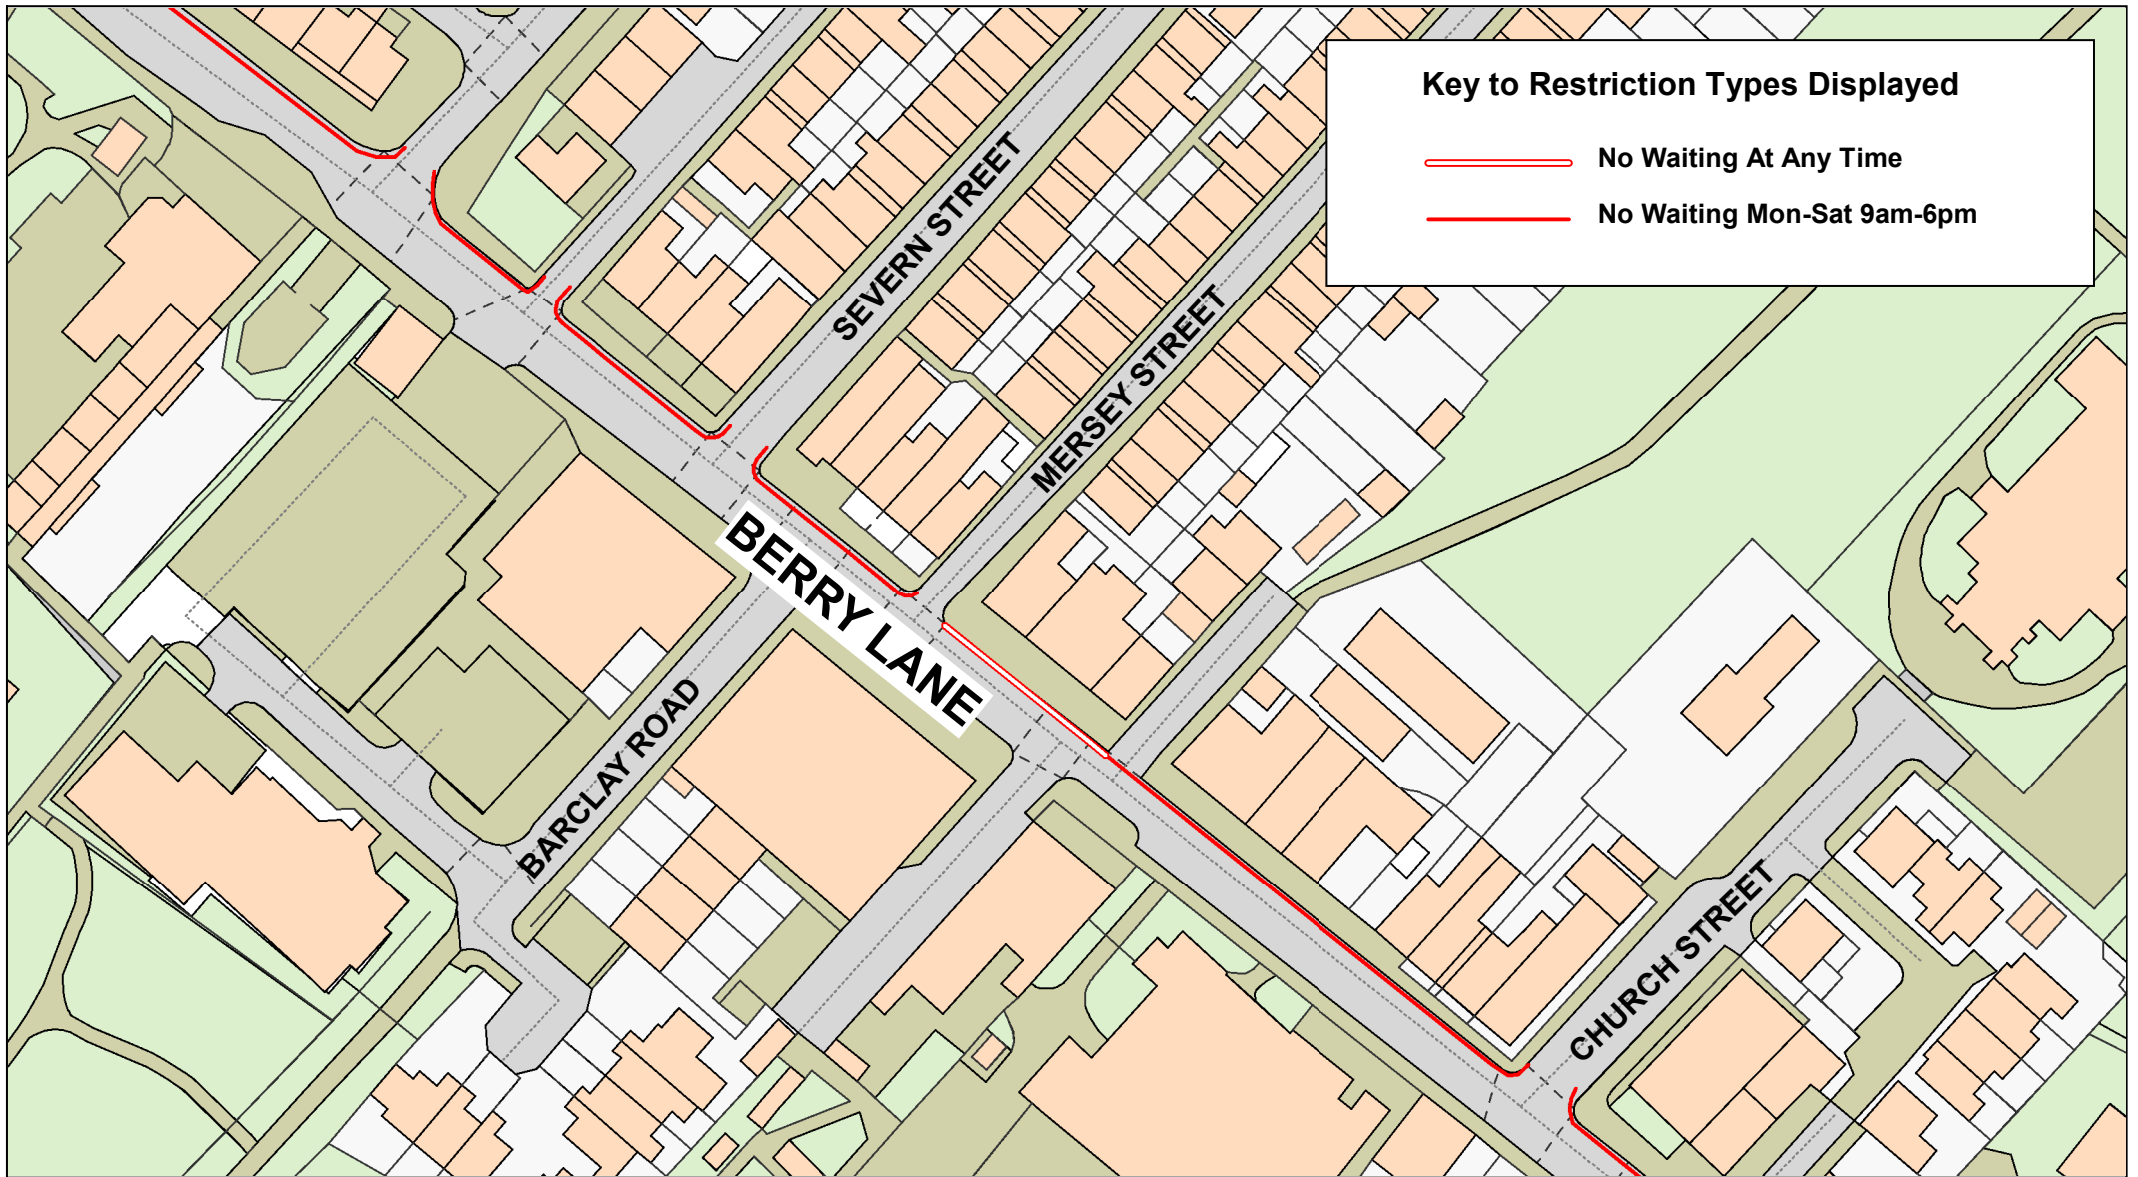SCALE	1 : 1000
DATE	29/03/2023
DRAWING No.	s106/22-23(17)/HE-4
DRAWN BY	CGL
	Scale with care as distortion may occur



Key to Restriction Types Displayed

 No Waiting At Any Time
 No Waiting Mon-Sat 9am-6pm



**Berry Lane,
Longridge**


© Crown copyright. All rights reserved
 Lancashire County Council
 Licence No. 100019820 2023

Phil Durnell
 Director of Highways
 and Transportation

P.O. Box 100, County Hall,
 PRESTON PR1 0LD



SCALE	1 : 1000
DATE	29/03/2023
DRAWING No.	S106/22-23(17)/HE-5
DRAWN BY	CGL
	Scale with care as distortion may occur

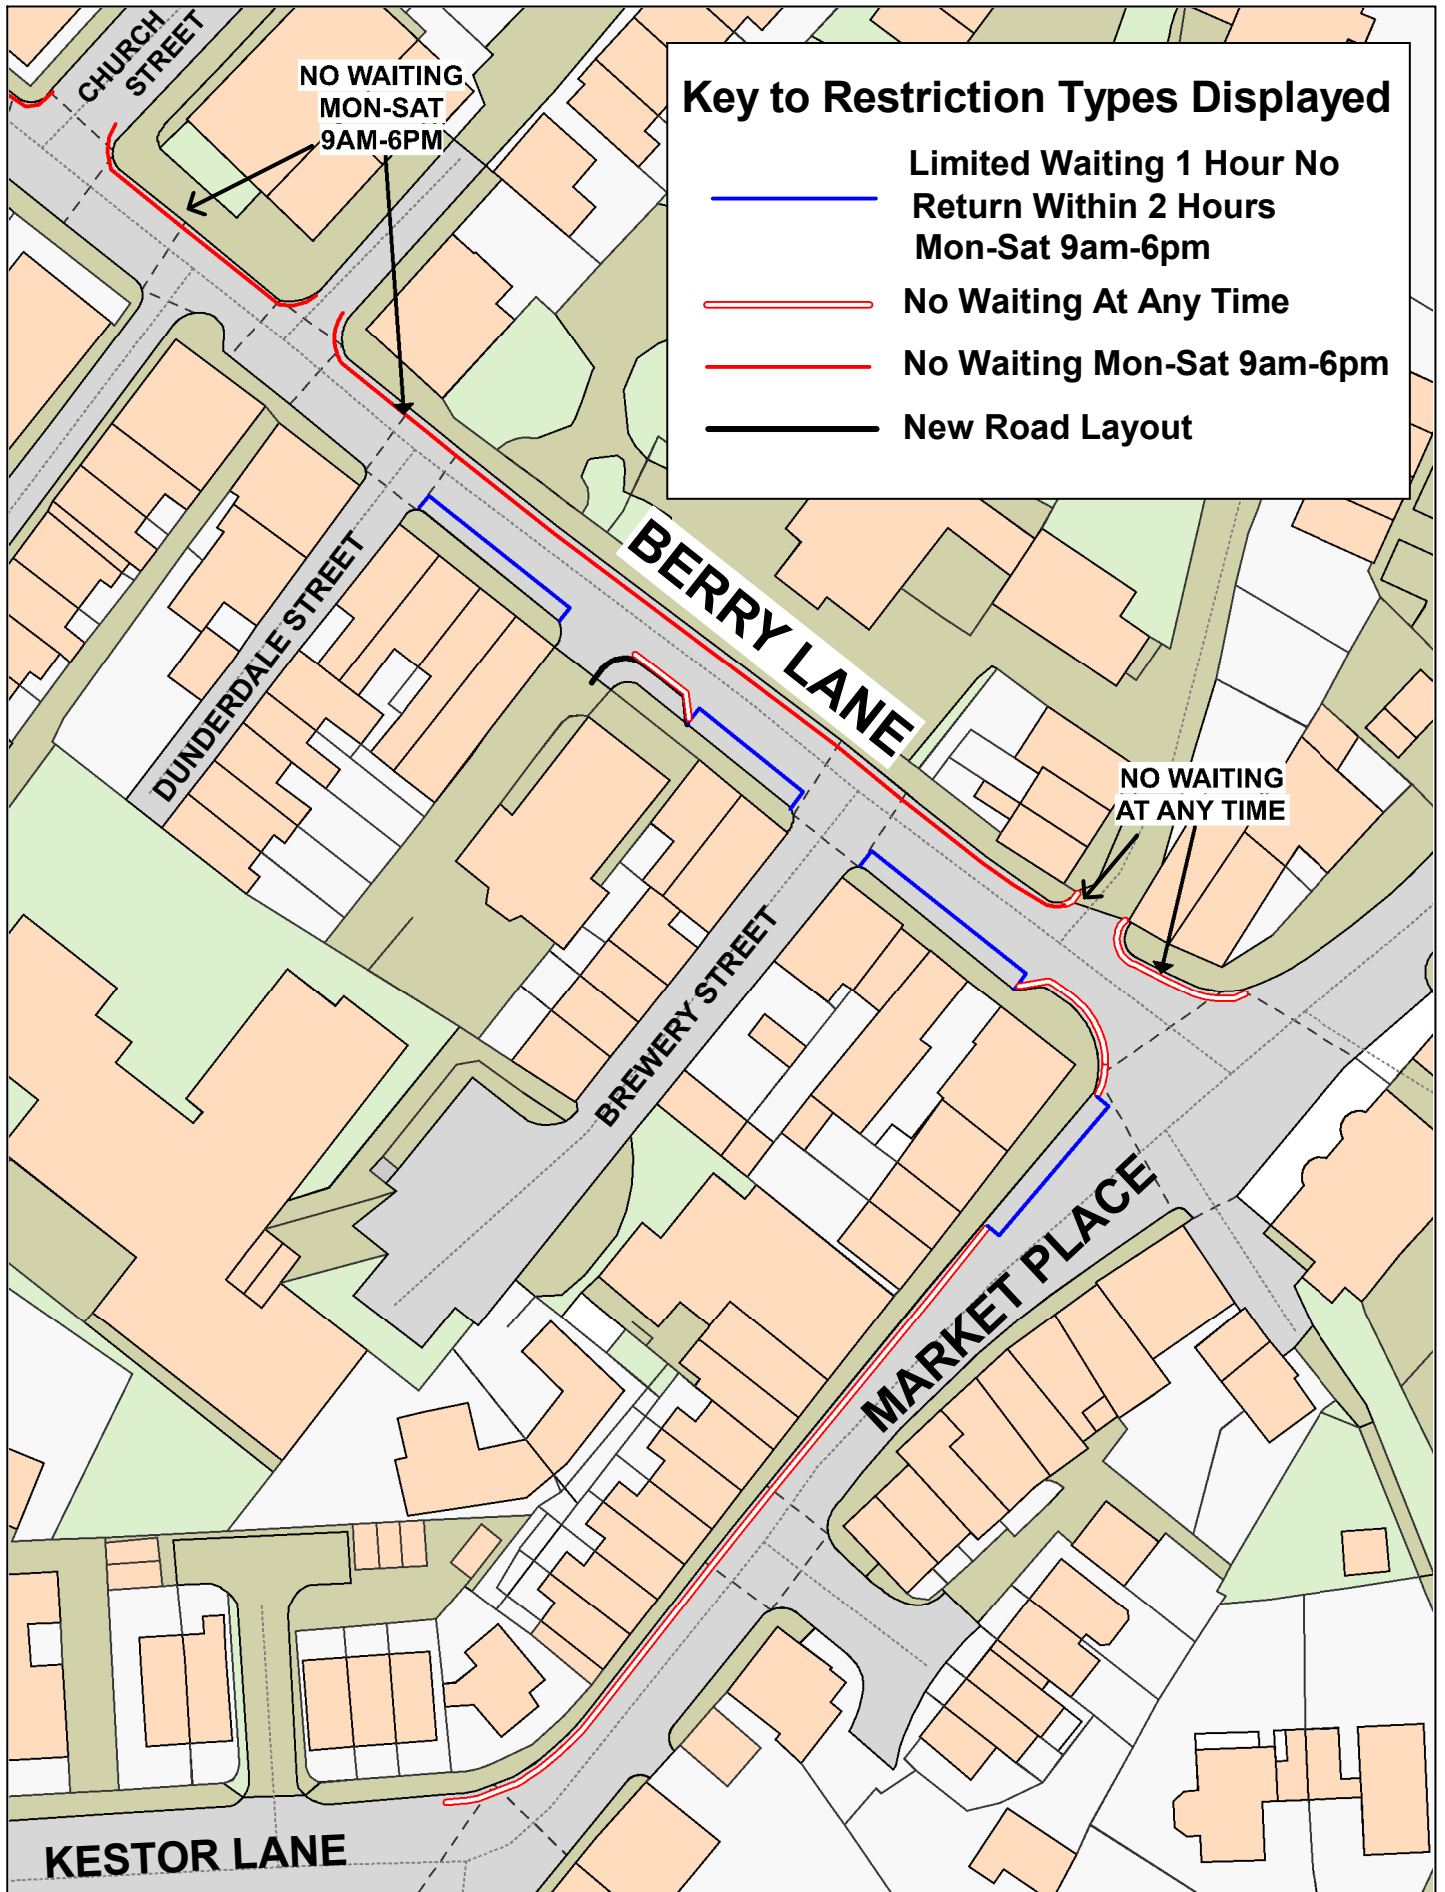

Key to Restriction Types Displayed

- Limited Waiting 1 Hour No Return Within 2 Hours Mon-Sat 9am-6pm
- No Waiting At Any Time
- No Waiting Mon-Sat 9am-6pm
- New Road Layout




Berry Lane and Market Place, Longridge

© Crown copyright. All rights reserved
 Lancashire County Council
 Licence No. 100019820 2023
Phil Durnell
 Director of Highways and Transportation
 P.O. Box 100, County Hall,
 PRESTON PR1 0LD

SCALE	1 : 750
DATE	30/03/2023
DRAWING No.	s106/22-23(17)/HE-6
DRAWN BY	CGL
	Scale with care as distortion may occur

Key to Restriction Types Displayed

 No Waiting At Any Time

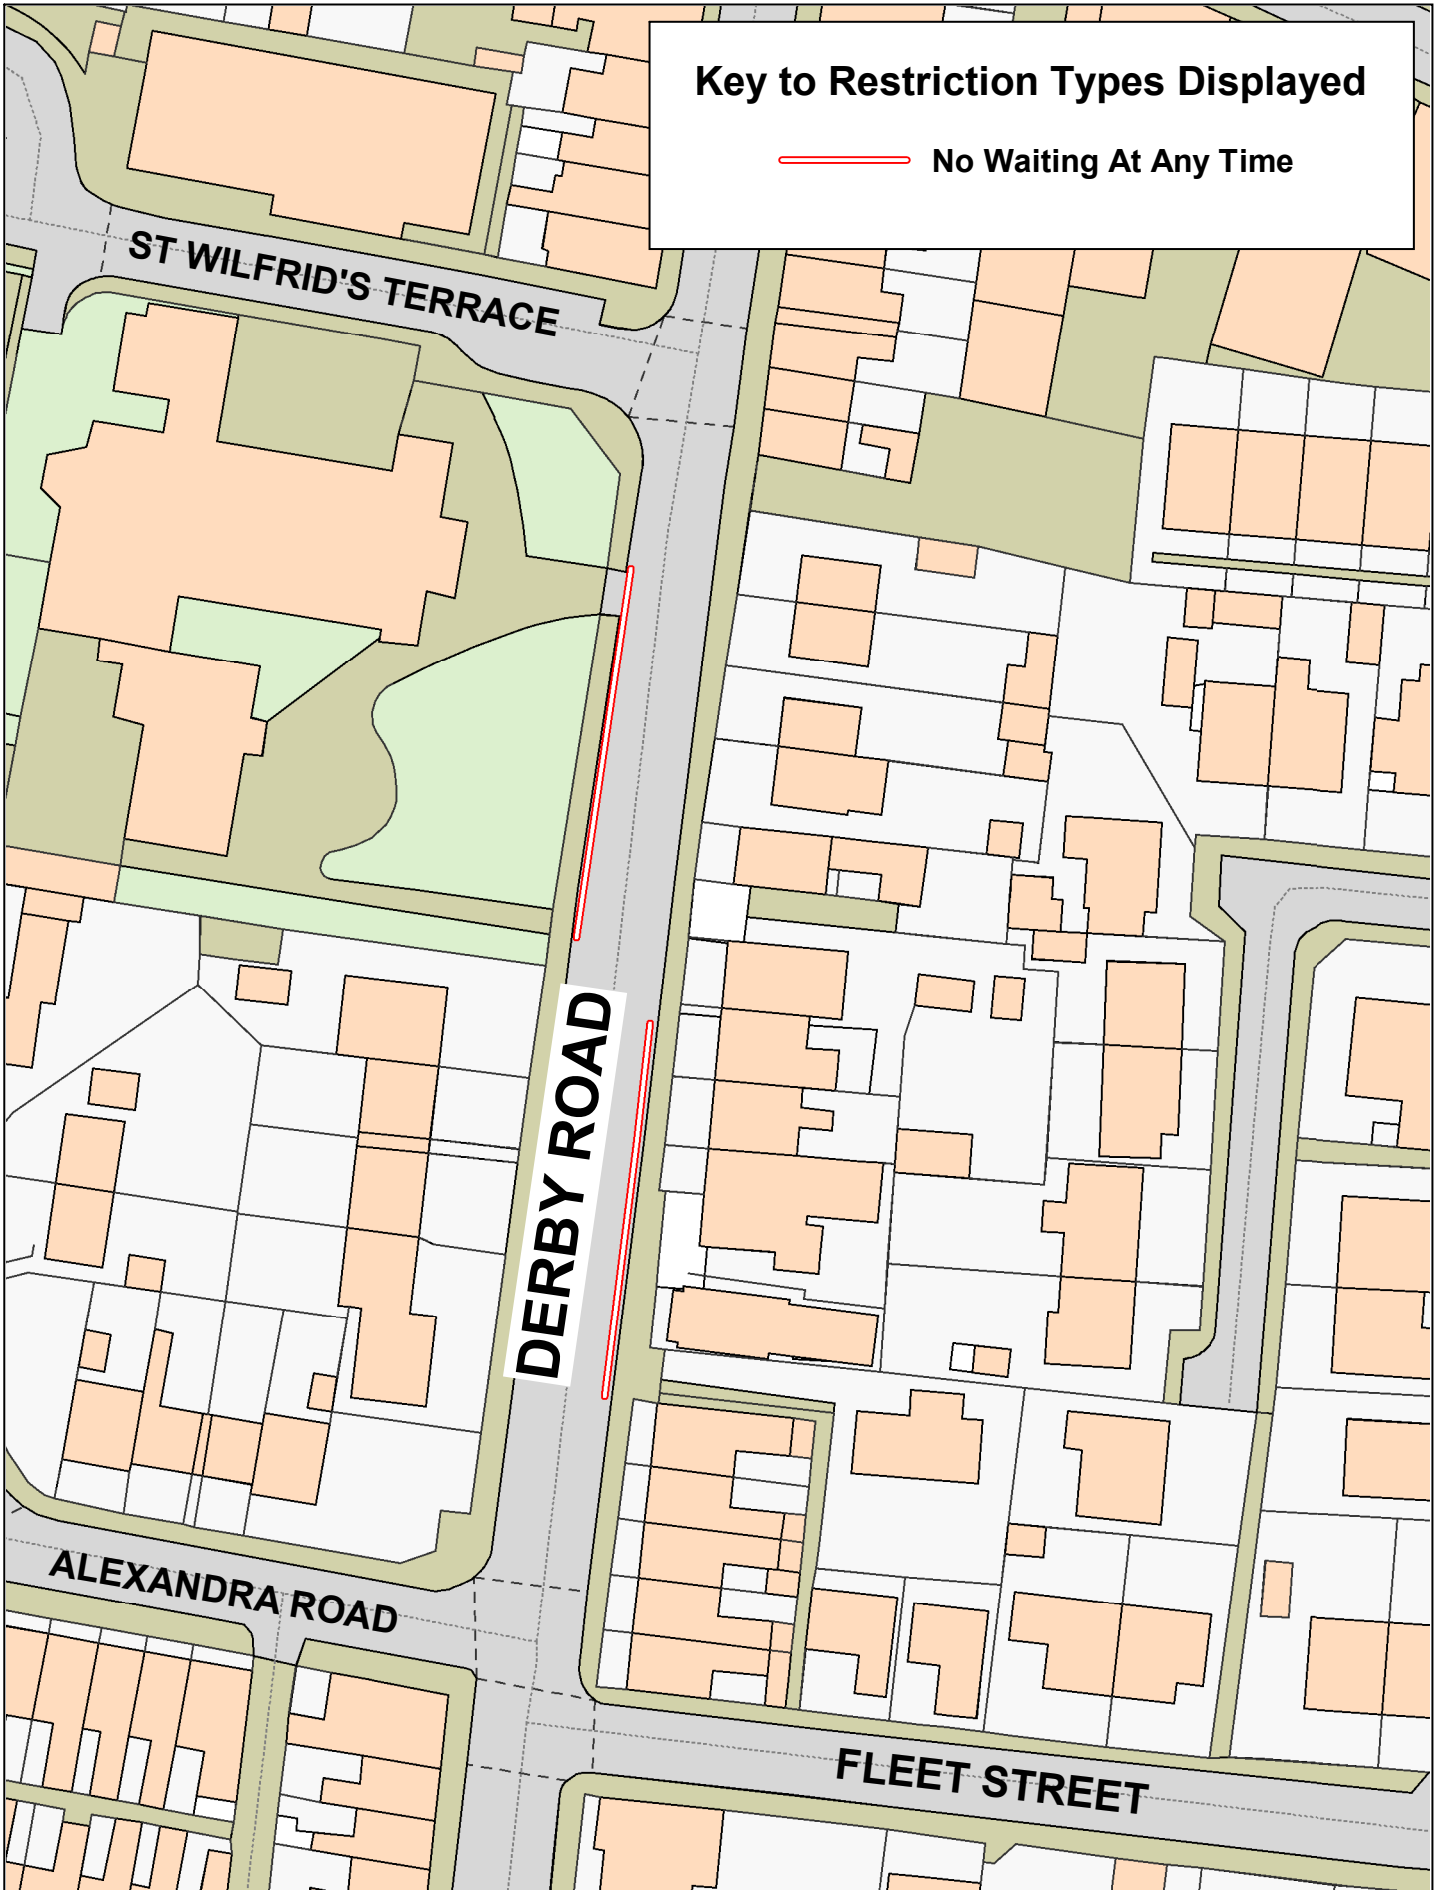

SCALE	1 : 750
DATE	30/03/2023
DRAWING No.	s106/22-23(17)/HE-8
DRAWN BY	CGL
	Scale with care as distortion may occur

Key to Restriction Types Displayed

 **No Waiting At Any Time**



**Derby Road,
Longridge**




© Crown copyright. All rights reserved
Lancashire County Council
Licence No. 100019820 2023

Phil Durnell
Director of Highways
and Transportation

P.O. Box 100, County Hall,
PRESTON PR1 0LD

SCALE	1 : 500
DATE	30/03/2023
DRAWING No.	s106/22-23(17)/HE-9
DRAWN BY	CGL
	Scale with care as distortion may occur

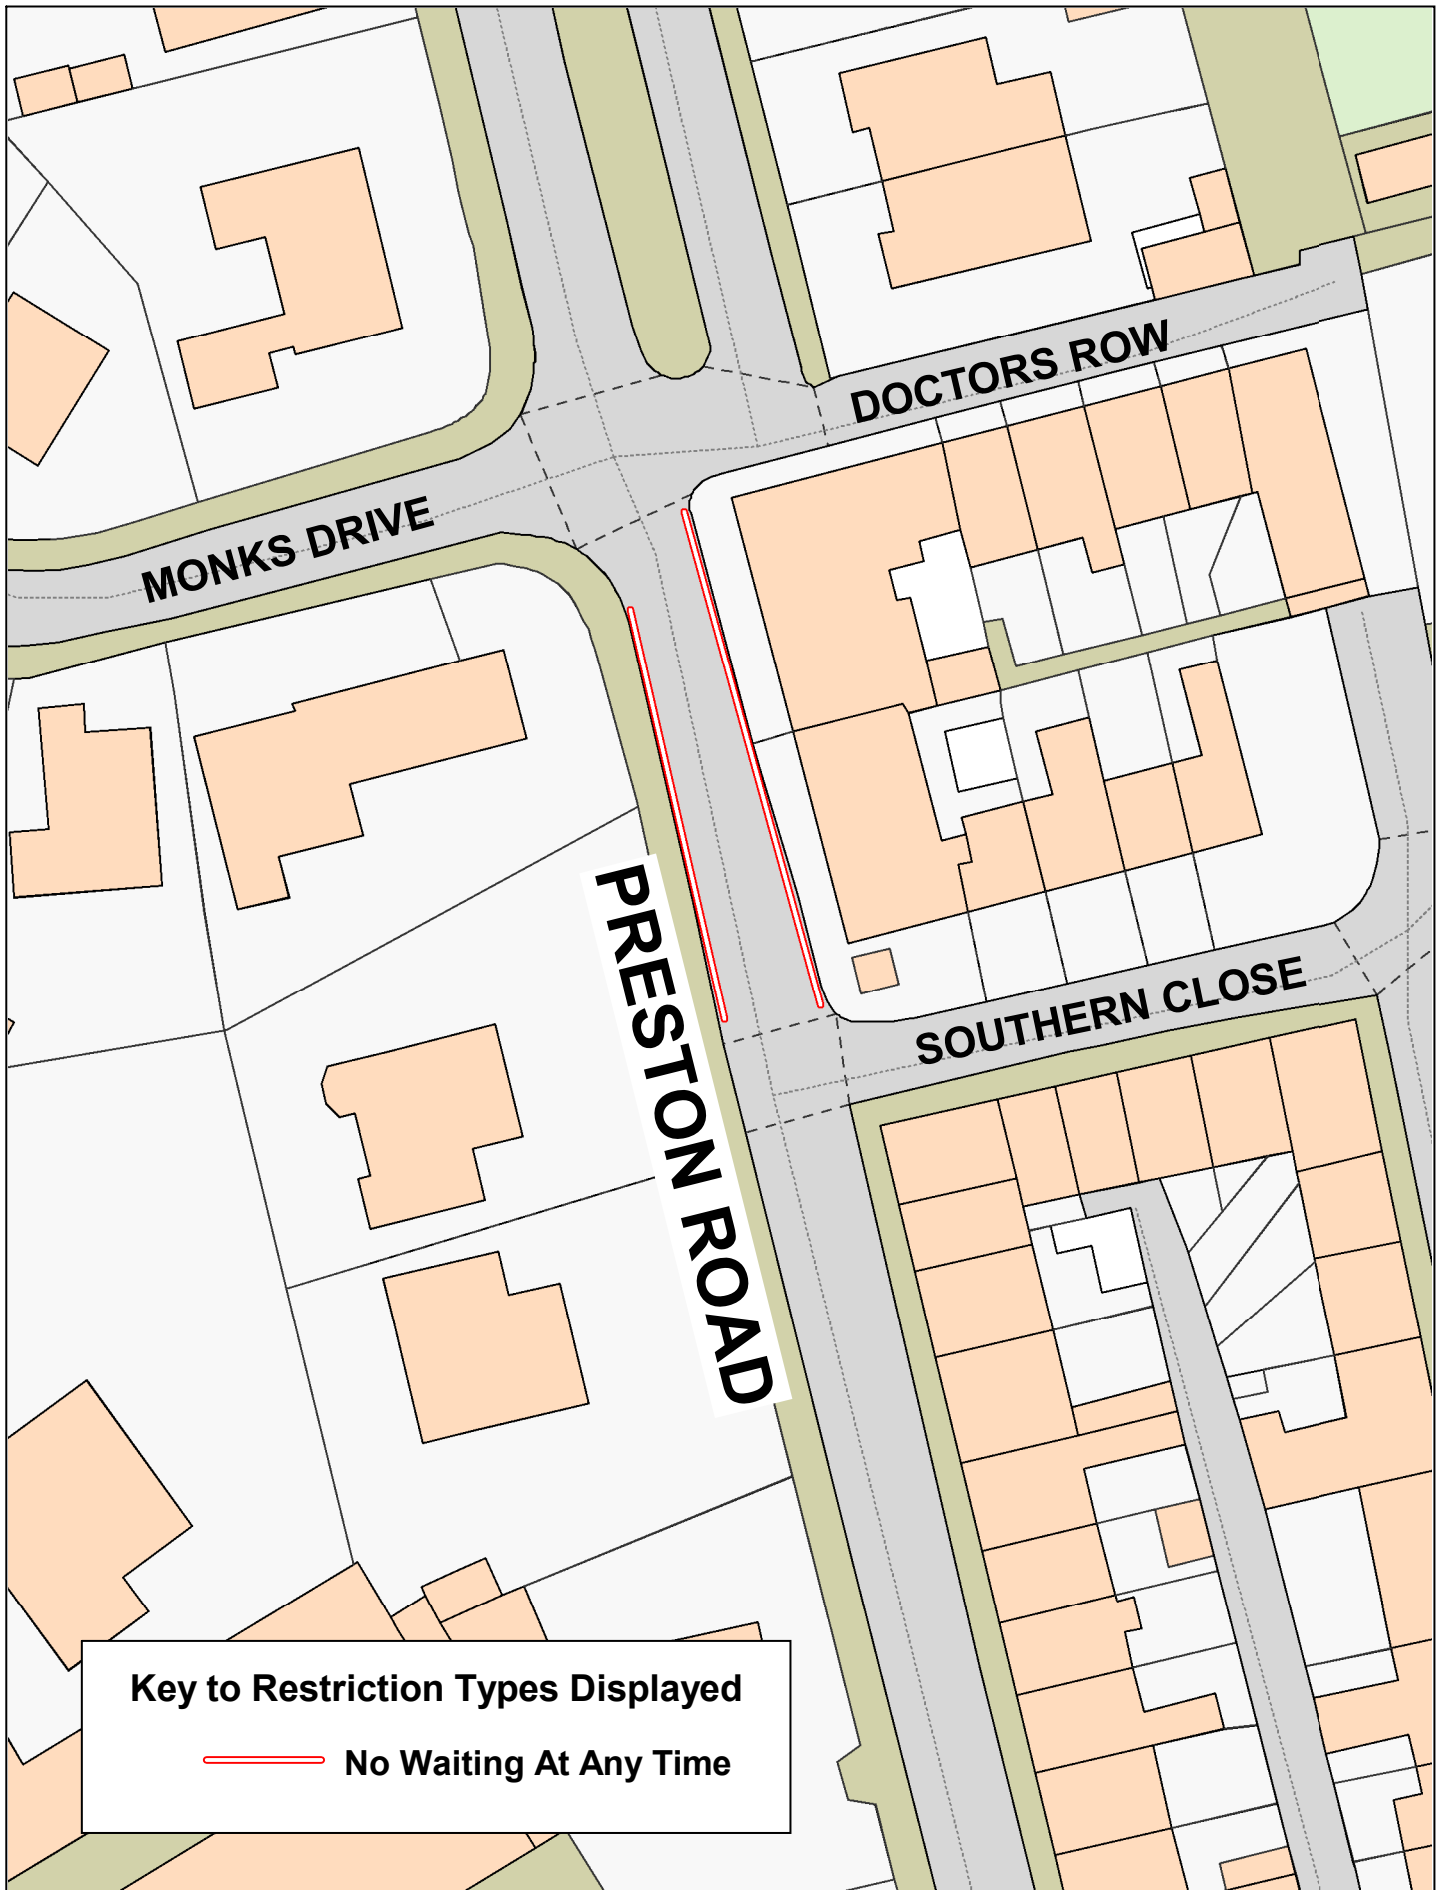



Key to Restriction Types Displayed


 **No Waiting At Any Time**



SCALE	1 : 500
DATE	30/03/2023
DRAWING No.	s106/22-23(17)/HE-10
DRAWN BY	CGL
	Scale with care as distortion may occur

Key to Restriction Types Displayed

-  No Waiting At Any Time
-  No Waiting Mon-Fri 8am-6pm

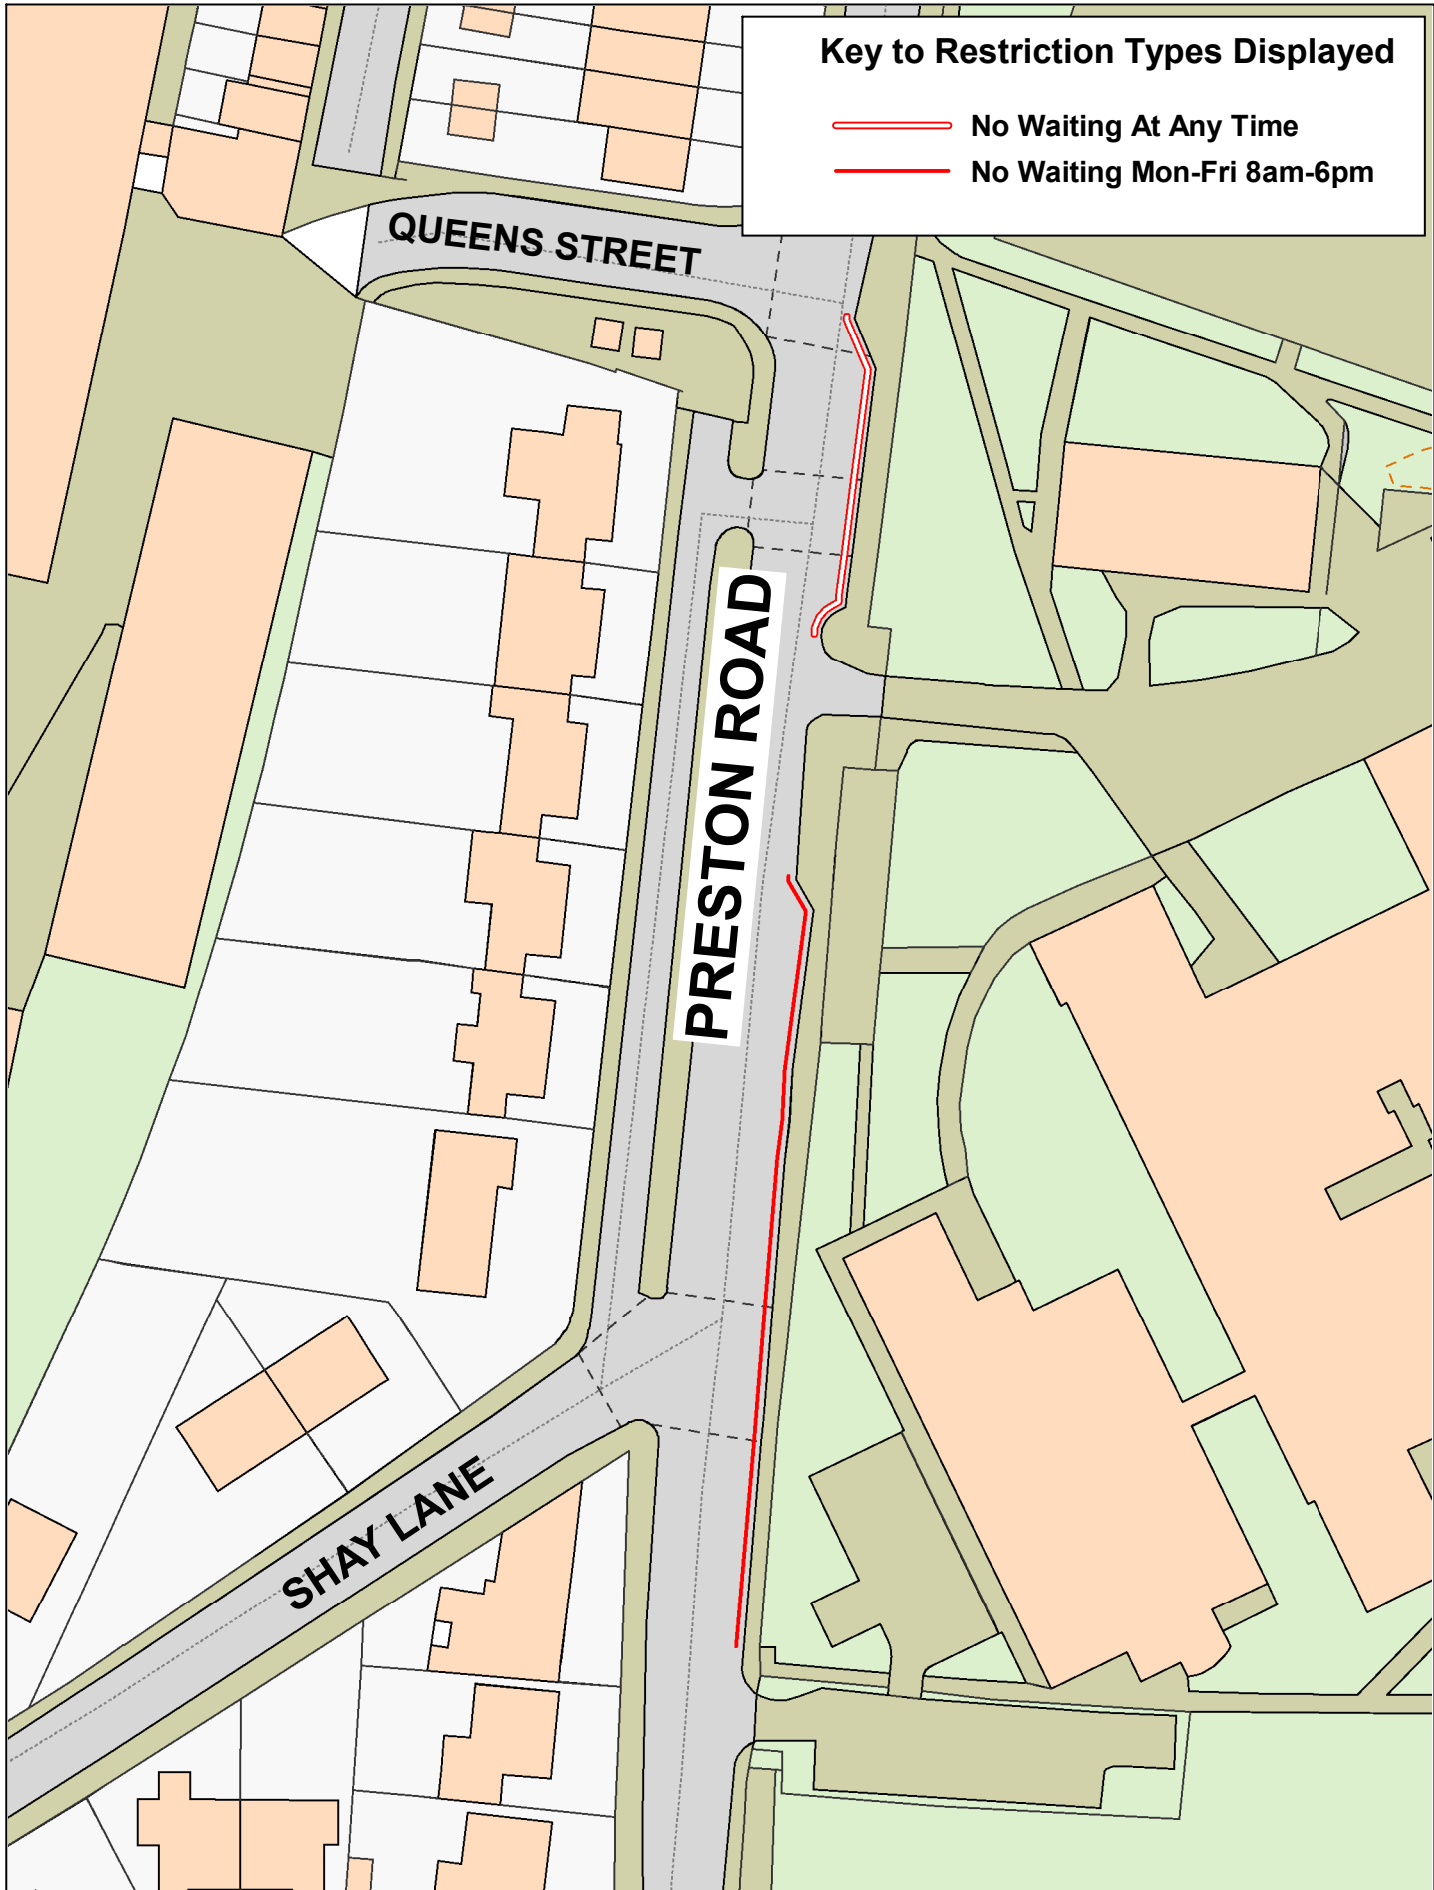

Lancashire
County Council



**Preston Road,
Longridge**



© Crown copyright. All rights reserved
Lancashire County Council
Licence No. 100019820 2023

Phil Durnell
Director of Highways
and Transportation

P.O. Box 100, County Hall,
PRESTON PR1 0LD

SCALE	1 : 750
DATE	30/03/2023
DRAWING No.	s106/22-23(17)/HM-11
DRAWN BY	CGL
	Scale with care as distortion may occur

Key to Restriction Types Displayed

 **No Waiting At Any Time**



**Kestor Lane,
Longridge**



© Crown copyright. All rights reserved
Lancashire County Council
Licence No. 100019820 2023

Phil Durnell
Director of Highways
and Transportation

P.O. Box 100, County Hall,
PRESTON PR1 0LD

SCALE	1 : 1000
DATE	19/04/2023
DRAWING No.	s106/22-23(17)/HE-7
DRAWN BY	CGL
	Scale with care as distortion may occur