

**Key to Restriction Types Displayed**

 AV1 Permit Holders Only



**AV1 Permit Zone**

Avenham Road; Bairstow Street;  
Camden Place; Chaddock Street;  
Glover Street; Regent Street;  
Starkie Street and  
Winckley Square (north),  
Preston



© Crown copyright. All rights reserved  
Lancashire County Council  
Licence No. 100019820 2022

**Phil Durnell**  
Director of Highways  
and Transportation

P.O. Box 100, County Hall,  
PRESTON PR1 0LD

SCALE

**1 : 2000**

DATE

**04/08/2022**


DRAWING No.

**22-23(1)/RPH-AV1**

DRAWN BY

**TJP**

Scale with care as distortion  
may occur

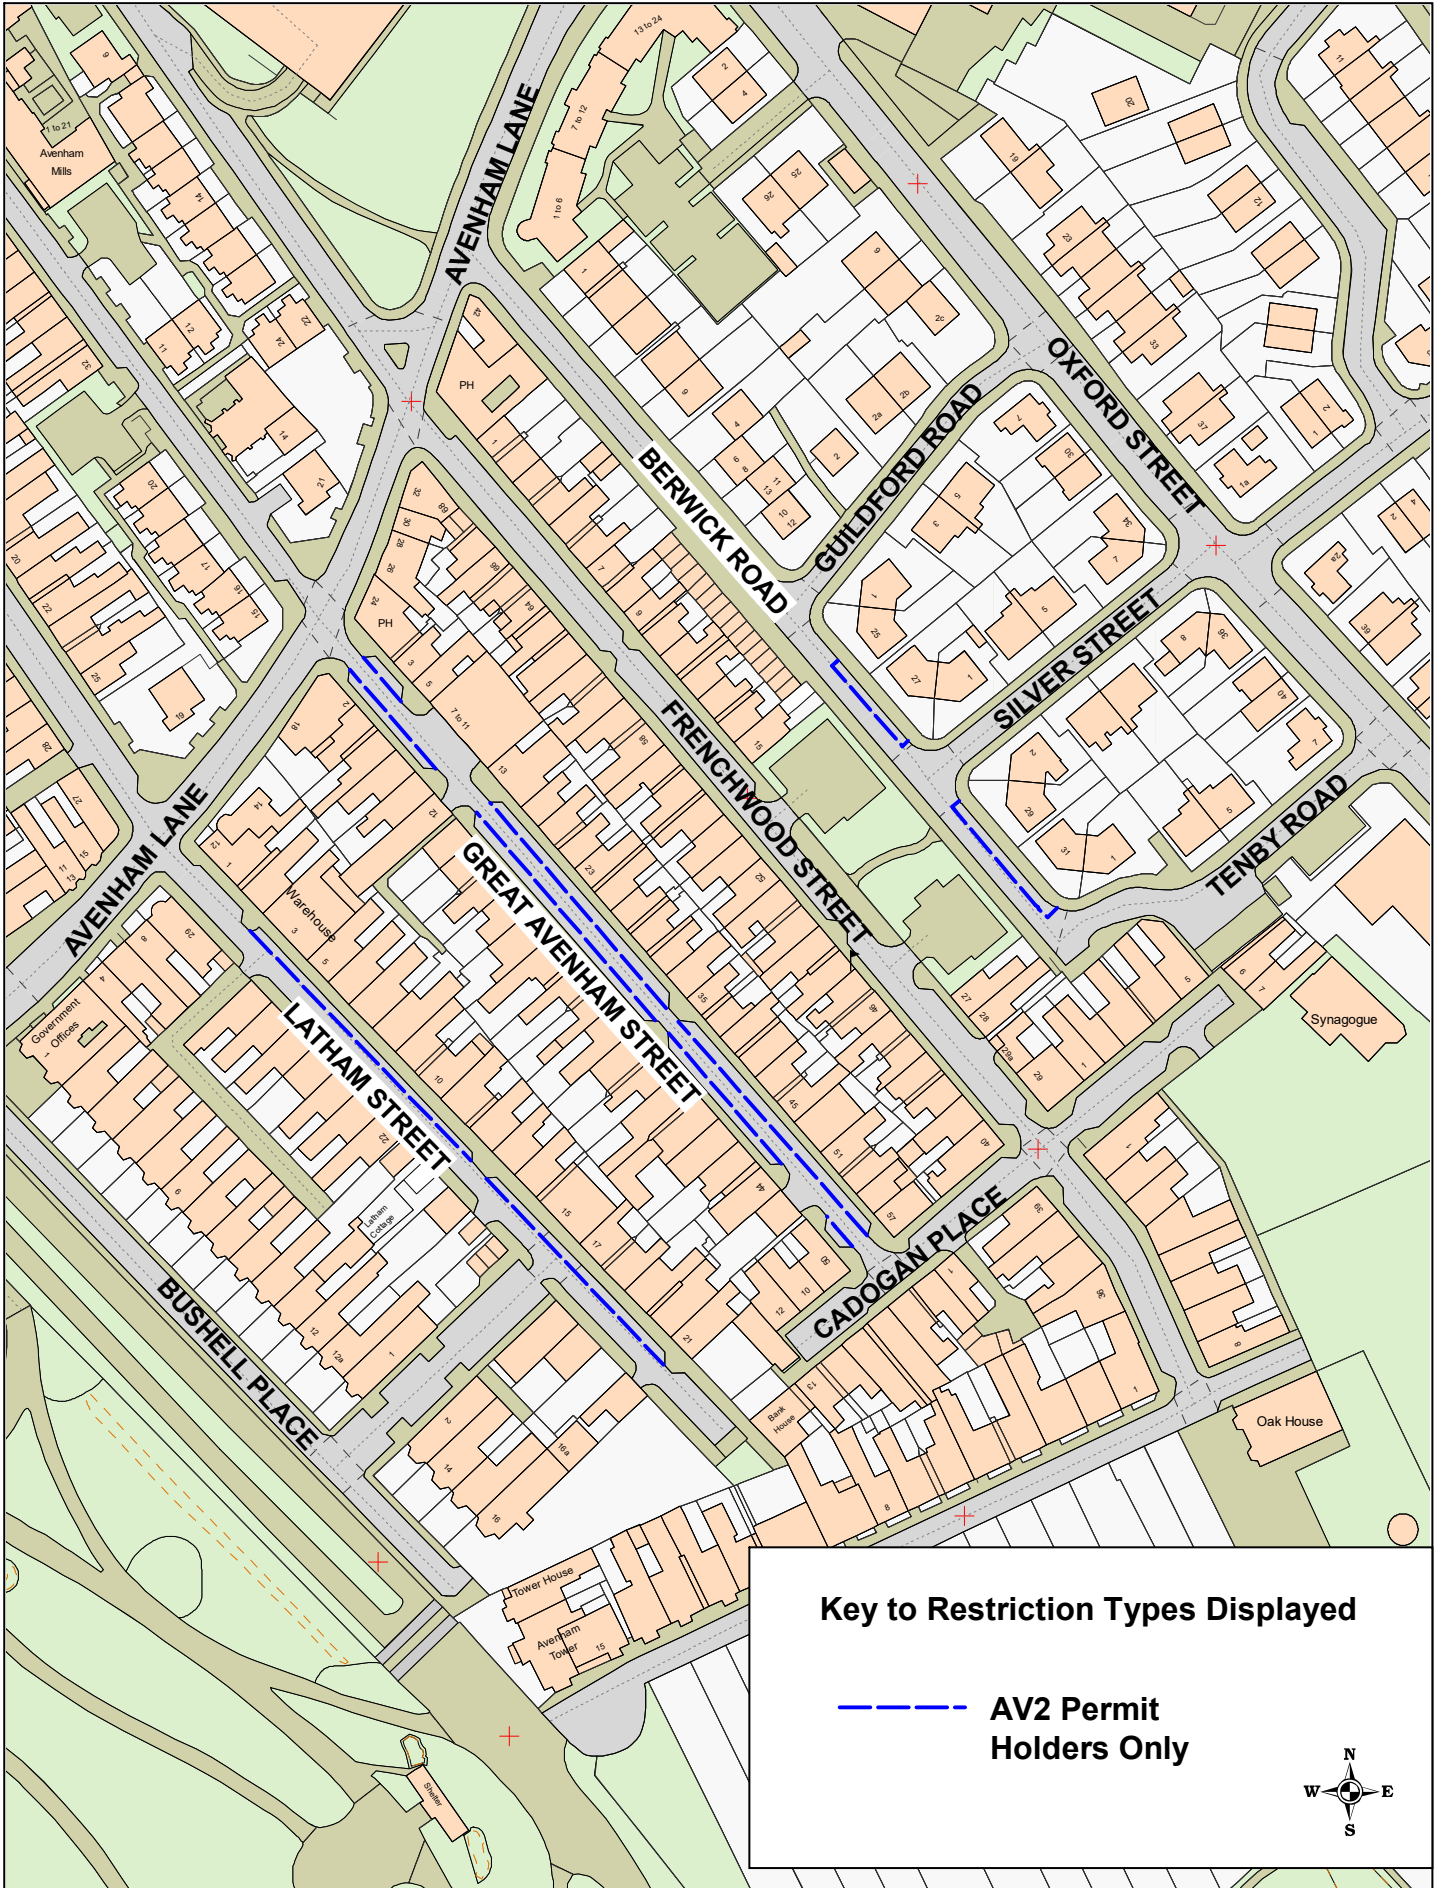

**Key to Restriction Types Displayed**

----- **AV2 Permit Holders Only**



**AV2 Permit Zone**  
**Berwick Road;**  
**Great Avenham Street;**  
**Latham Street,**  
**Preston**


© Crown copyright. All rights reserved  
 Lancashire County Council  
 Licence No. 100019820 2022  
**Phil Durnell**  
 Director of Highways  
 and Transportation  
 P.O. Box 100, County Hall,  
 PRESTON PR1 0LD

SCALE	<b>1 : 1500</b>
DATE	<b>05/08/2022</b>
DRAWING No.	<b>22-23(1)/RPH-AV2</b>
DRAWN BY	<b>TJP</b>
	Scale with care as distortion may occur



### Key to Restriction Types Displayed

 AV3 Permit Holders Only

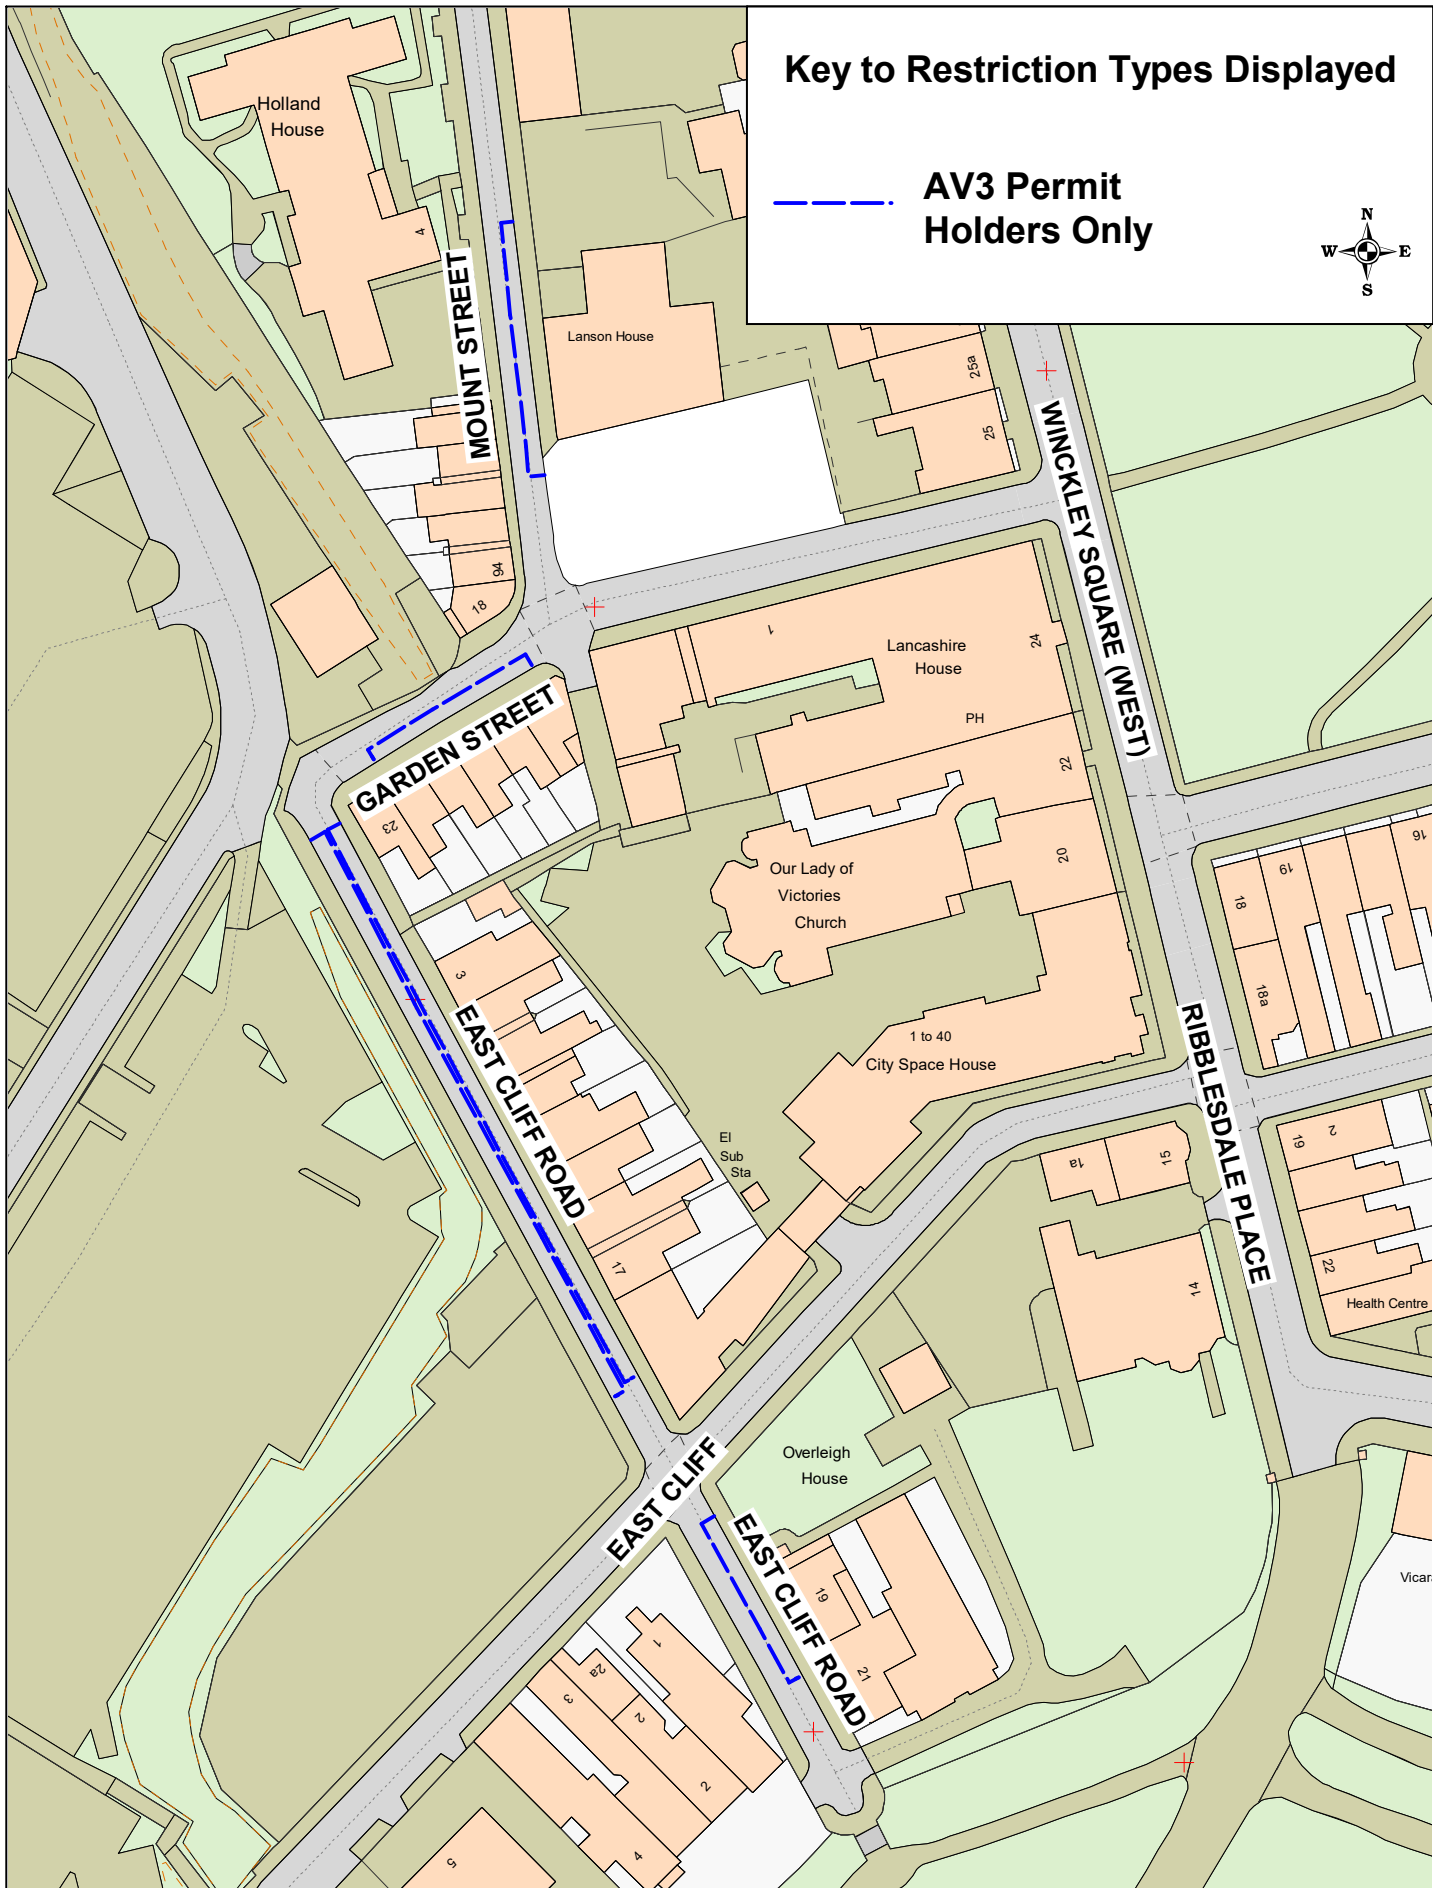

**AV3 Permit Zone**  
 East Cliff Road,  
 Garden Street and  
 Mount Street,  
 Preston

© Crown copyright. All rights reserved  
 Lancashire County Council  
 Licence No. 100019820 2023

**Phil Durnell**  
 Director of Highways  
 and Transport  
 P.O. Box 100, County Hall,  
 PRESTON PR1 0LD

SCALE	<b>1 : 1000</b>
DATE	<b>30/05/2023</b>
DRAWING No.	<b>22-23(1)/RPH-AV3</b>
DRAWN BY	<b>TJP</b>
	Scale with care as distortion may occur


### Key to Restriction Types Displayed

BG1 Permit holders

OR

Limited Waiting 1 Hour

No Return within 1 Hour

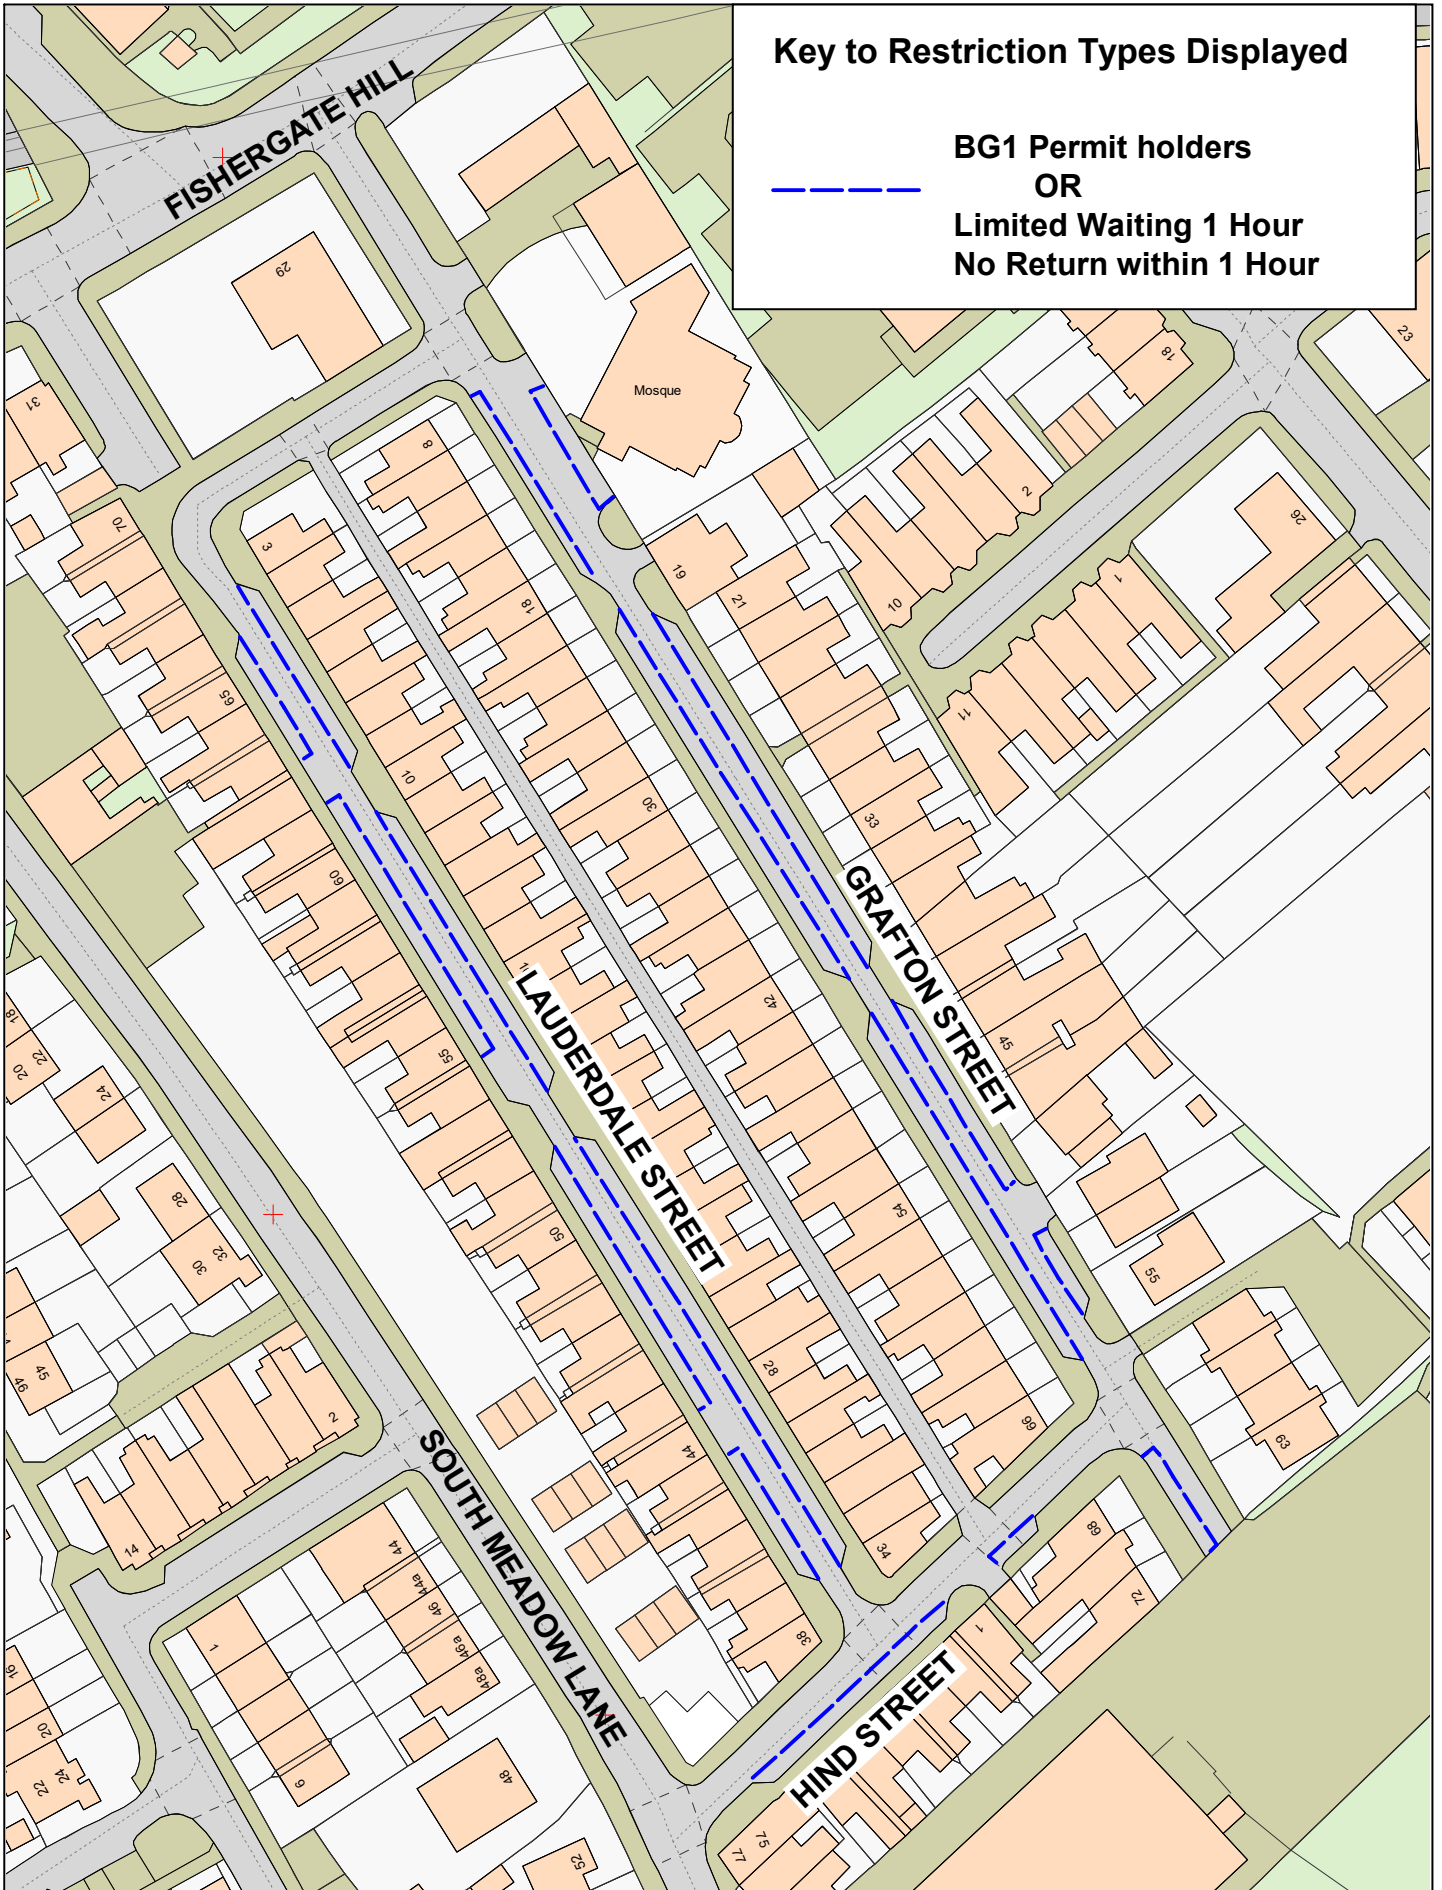

#### BG1 Permit Zone

Grafton Street,  
Hind Street and  
Lauderdale Street,  
Preston



© Crown copyright. All rights reserved  
Lancashire County Council  
Licence No. 100019820 2023

**Phil Durnell**  
Director of Highways  
and Transport

P.O. Box 100, County Hall,  
PRESTON PR1 0LD

SCALE

**1 : 1000**

DATE

**30/05/2023**


DRAWING No.

**22-23(1)/RPH-BG1A**

DRAWN BY

**TJP**

Scale with care as  
distortion may occur

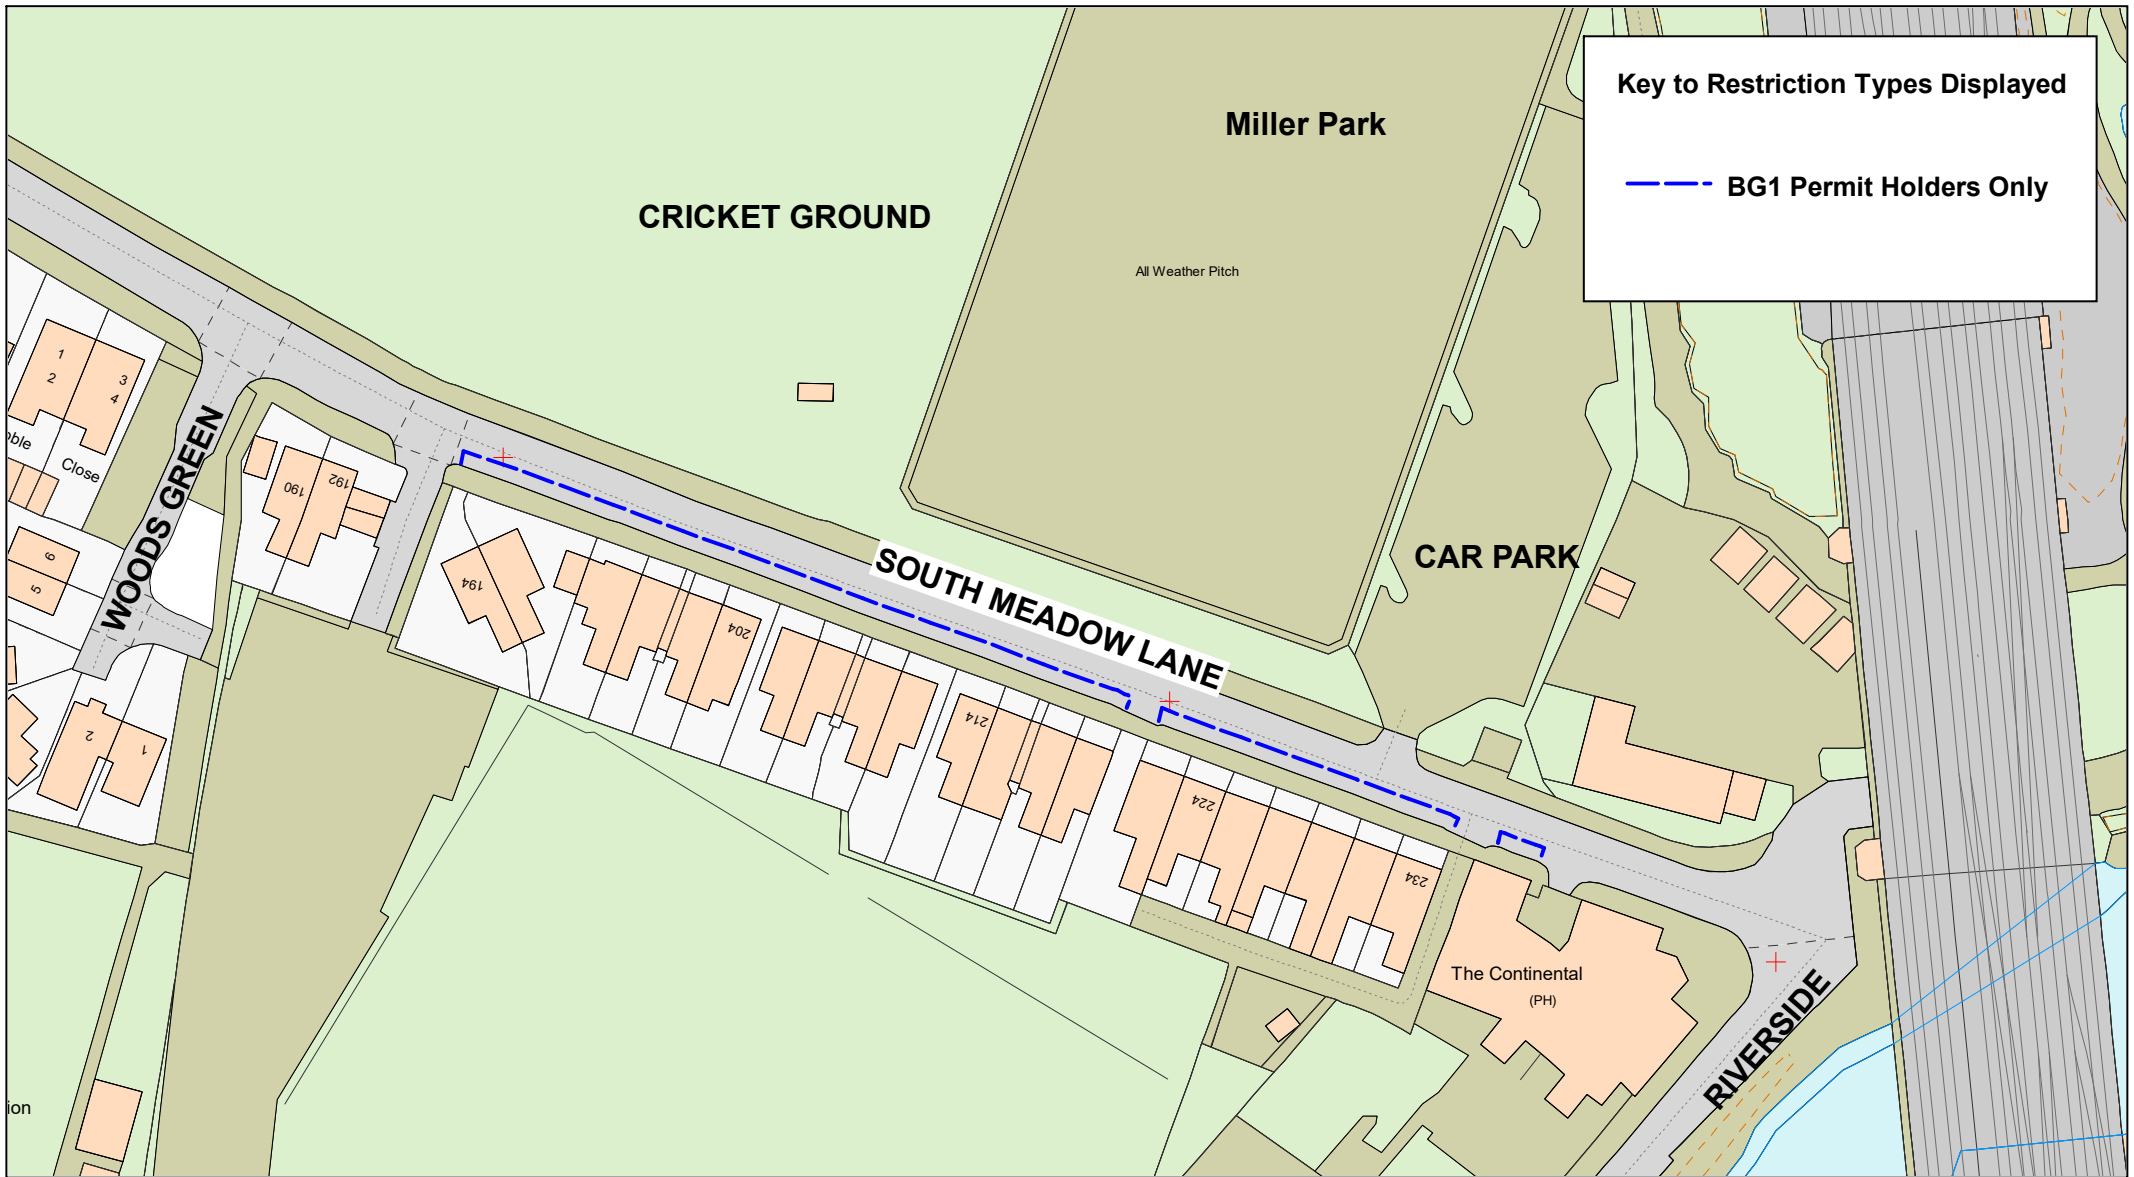

**Key to Restriction Types Displayed**

--- BG1 Permit Holders Only

**Lancashire**  
County Council

**BG1 Permit Zone**

South Meadow Lane,  
Preston


© Crown copyright. All rights reserved  
Lancashire County Council  
Licence No. 100019820 2023

**Phil Durnell**  
Director of Highways  
and Transport

P.O. Box 100, County Hall,  
PRESTON PR1 0LD

SCALE	<b>1 : 1000</b>
DATE	<b>30/05/2023</b>
DRAWING No.	<b>22-23(1)/RPH-BG1B</b>
DRAWN BY	<b>TJP</b>
	Scale with care as distortion may occur



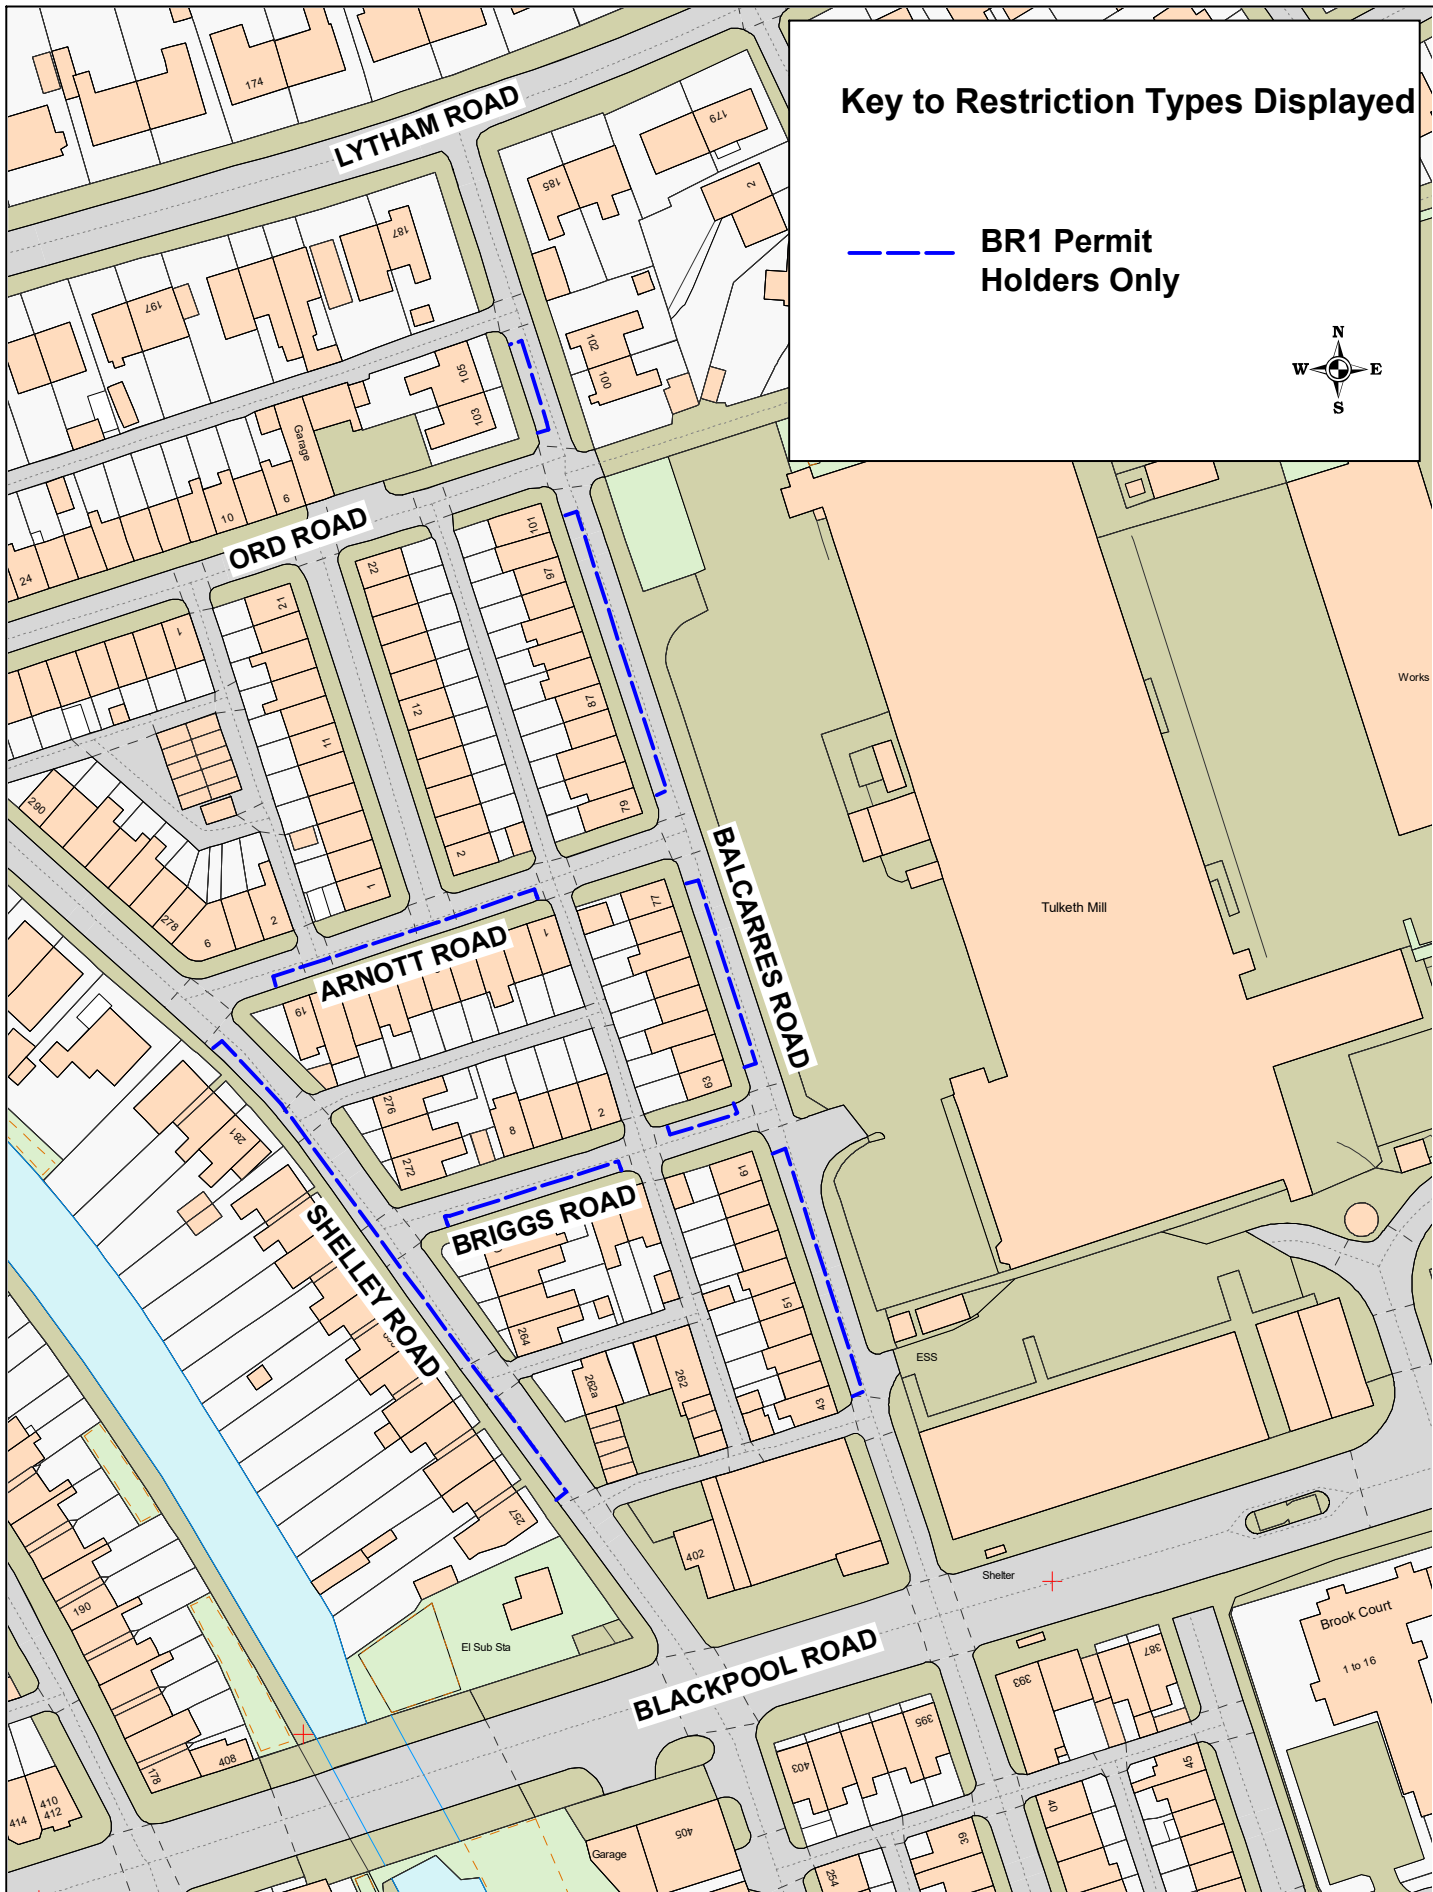

**Key to Restriction Types Displayed**

— BR1 Permit Holders Only




**BR1 Permit Zone**  
**Arnott Road; Briggs Road;**  
**Balcarres Road and**  
**Shelley Road,**  
**Preston**


© Crown copyright. All rights reserved  
 Lancashire County Council  
 Licence No. 100019820 2022  
**Phil Durnell**  
**Director of Highways**  
**and Transportation**  
 P.O. Box 100, County Hall,  
 PRESTON PR1 0LD

SCALE	<b>1 : 1250</b>
DATE	<b>05/08/2022</b>
DRAWING No.	<b>22-23(1)/RPH-BR1</b>
DRAWN BY	<b>TJP</b>
	Scale with care as distortion may occur

# Key to Restriction Types Displayed

 CR1 Permit Holders Only

 CR1 Permit Holders Only  
OR  
Limited Waiting 2 Hours  
No Return within 2 Hours

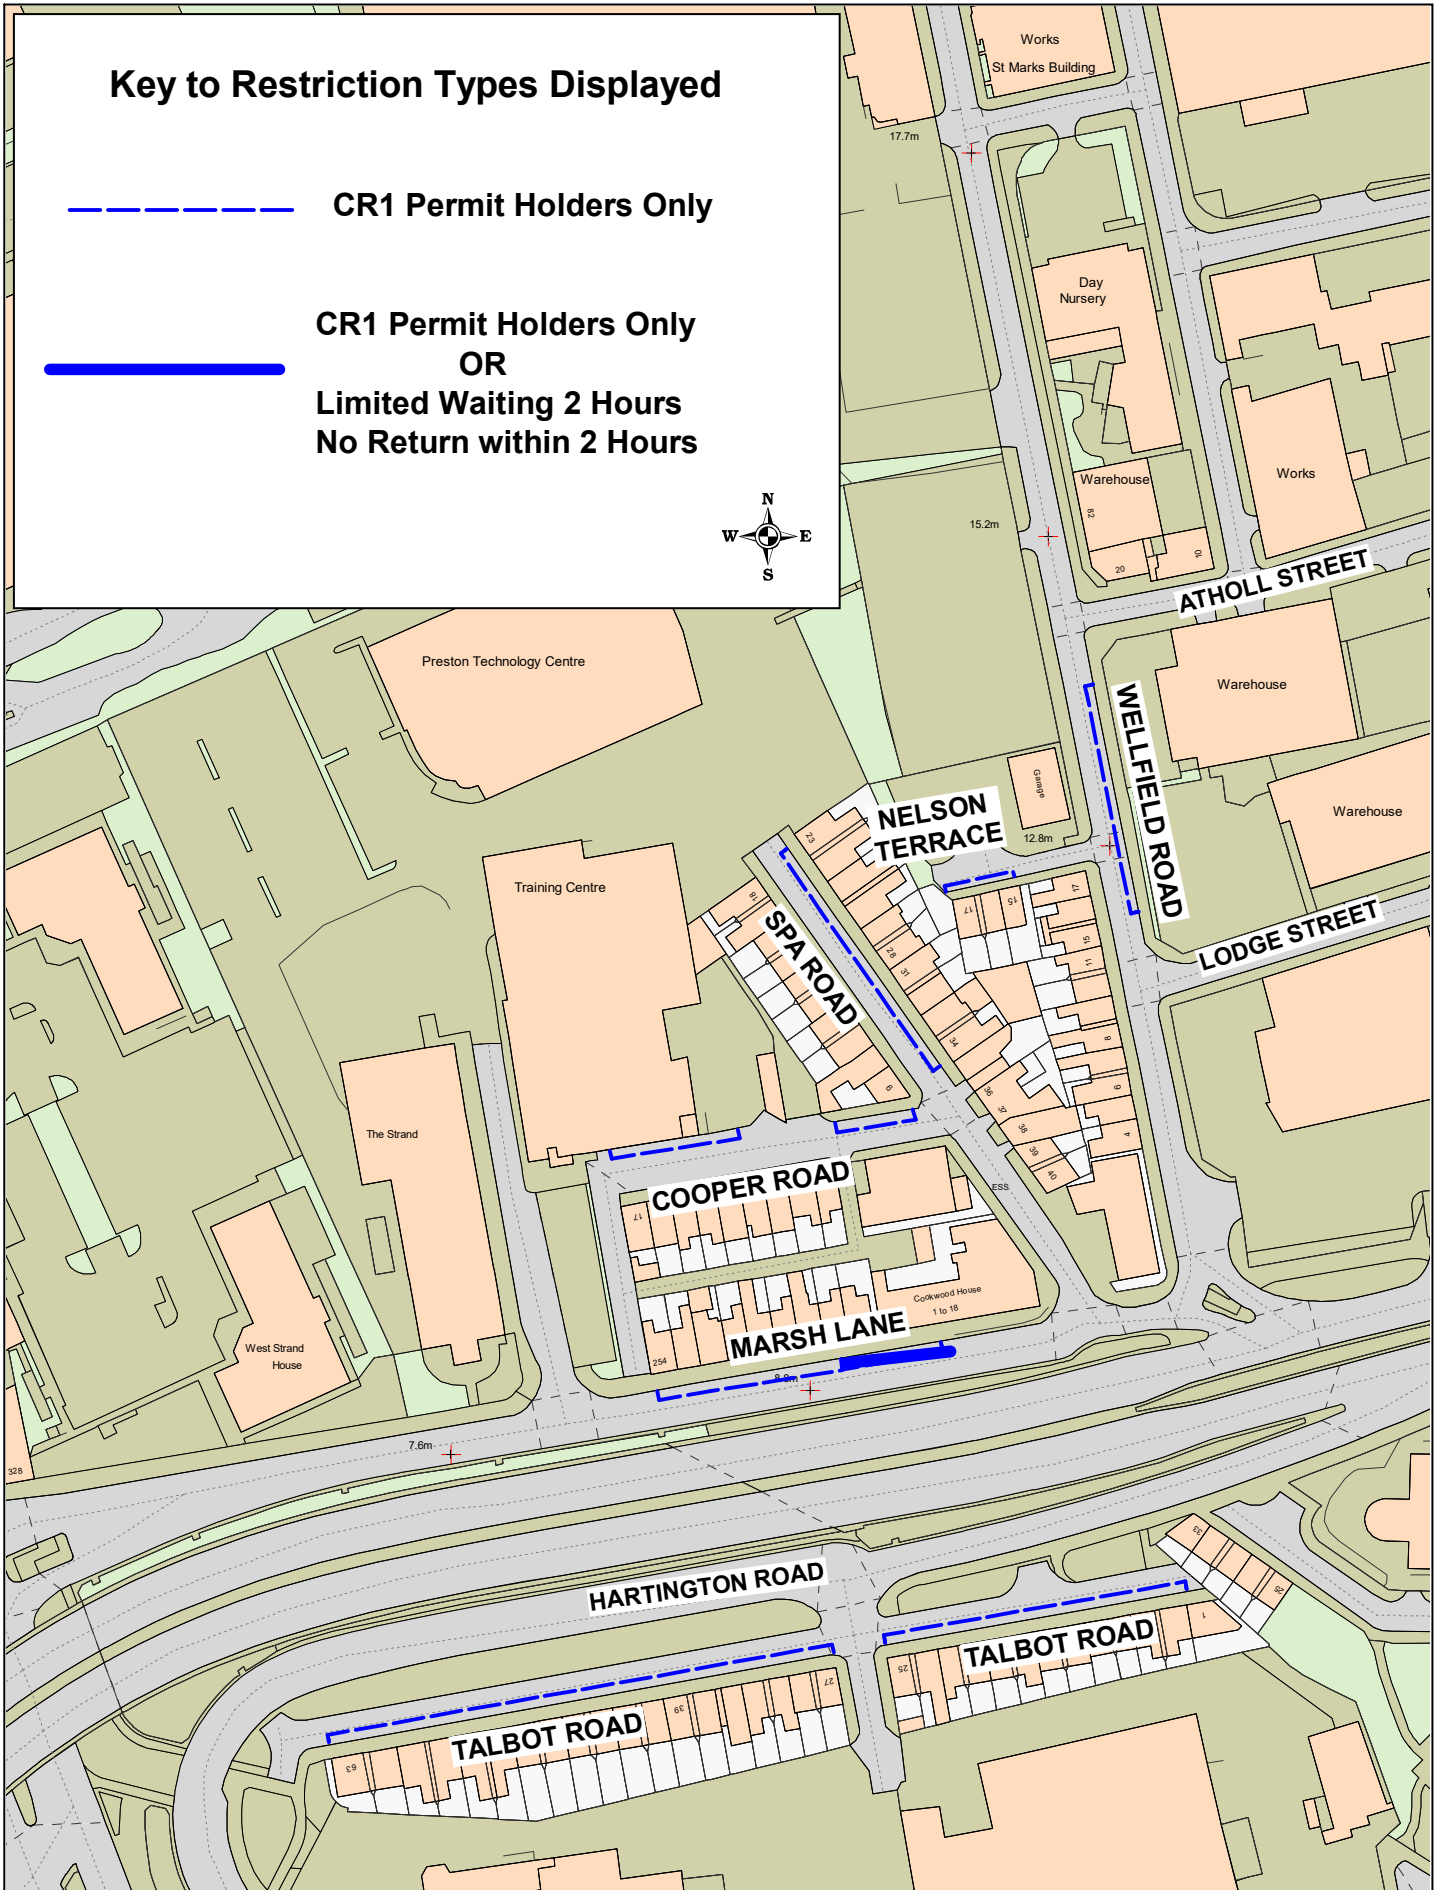

## CR1 Permit Zone

Cooper Road, Marsh Lane,  
Nelson Terrace, Spa Road,  
Talbot Road, Wellfield Road,  
Preston

© Crown copyright. All rights reserved  
Lancashire County Council  
Licence No. 100019820 2022

**Phil Durnell**  
Director of Highways  
and Transportation

P.O. Box 100, County Hall,  
PRESTON PR1 0LD

SCALE	<b>1 : 1500</b>
DATE	<b>14/12/2022</b>
DRAWING No.	<b>22-23(1)/RPH-CR1</b>
DRAWN BY	<b>TJP</b>
	Scale with care as distortion may occur



### Key to Restriction Types Displayed

 DD1 Permit Holders Only




**DD1 Permit Zone**  
Deepdale Road,  
Preston

© Crown copyright. All rights reserved  
Lancashire County Council  
Licence No. 100019820 2022  
**Phil Durnell**  
Director of Highways and Transportation  
P.O. Box 100, County Hall,  
PRESTON PR1 0LD

SCALE	<b>1 : 2000</b>
DATE	<b>02/09/2022</b>
DRAWING No.	<b>22-23(1)/RPH-DD1</b>
DRAWN BY	<b>TJP</b>
	Scale with care as distortion may occur




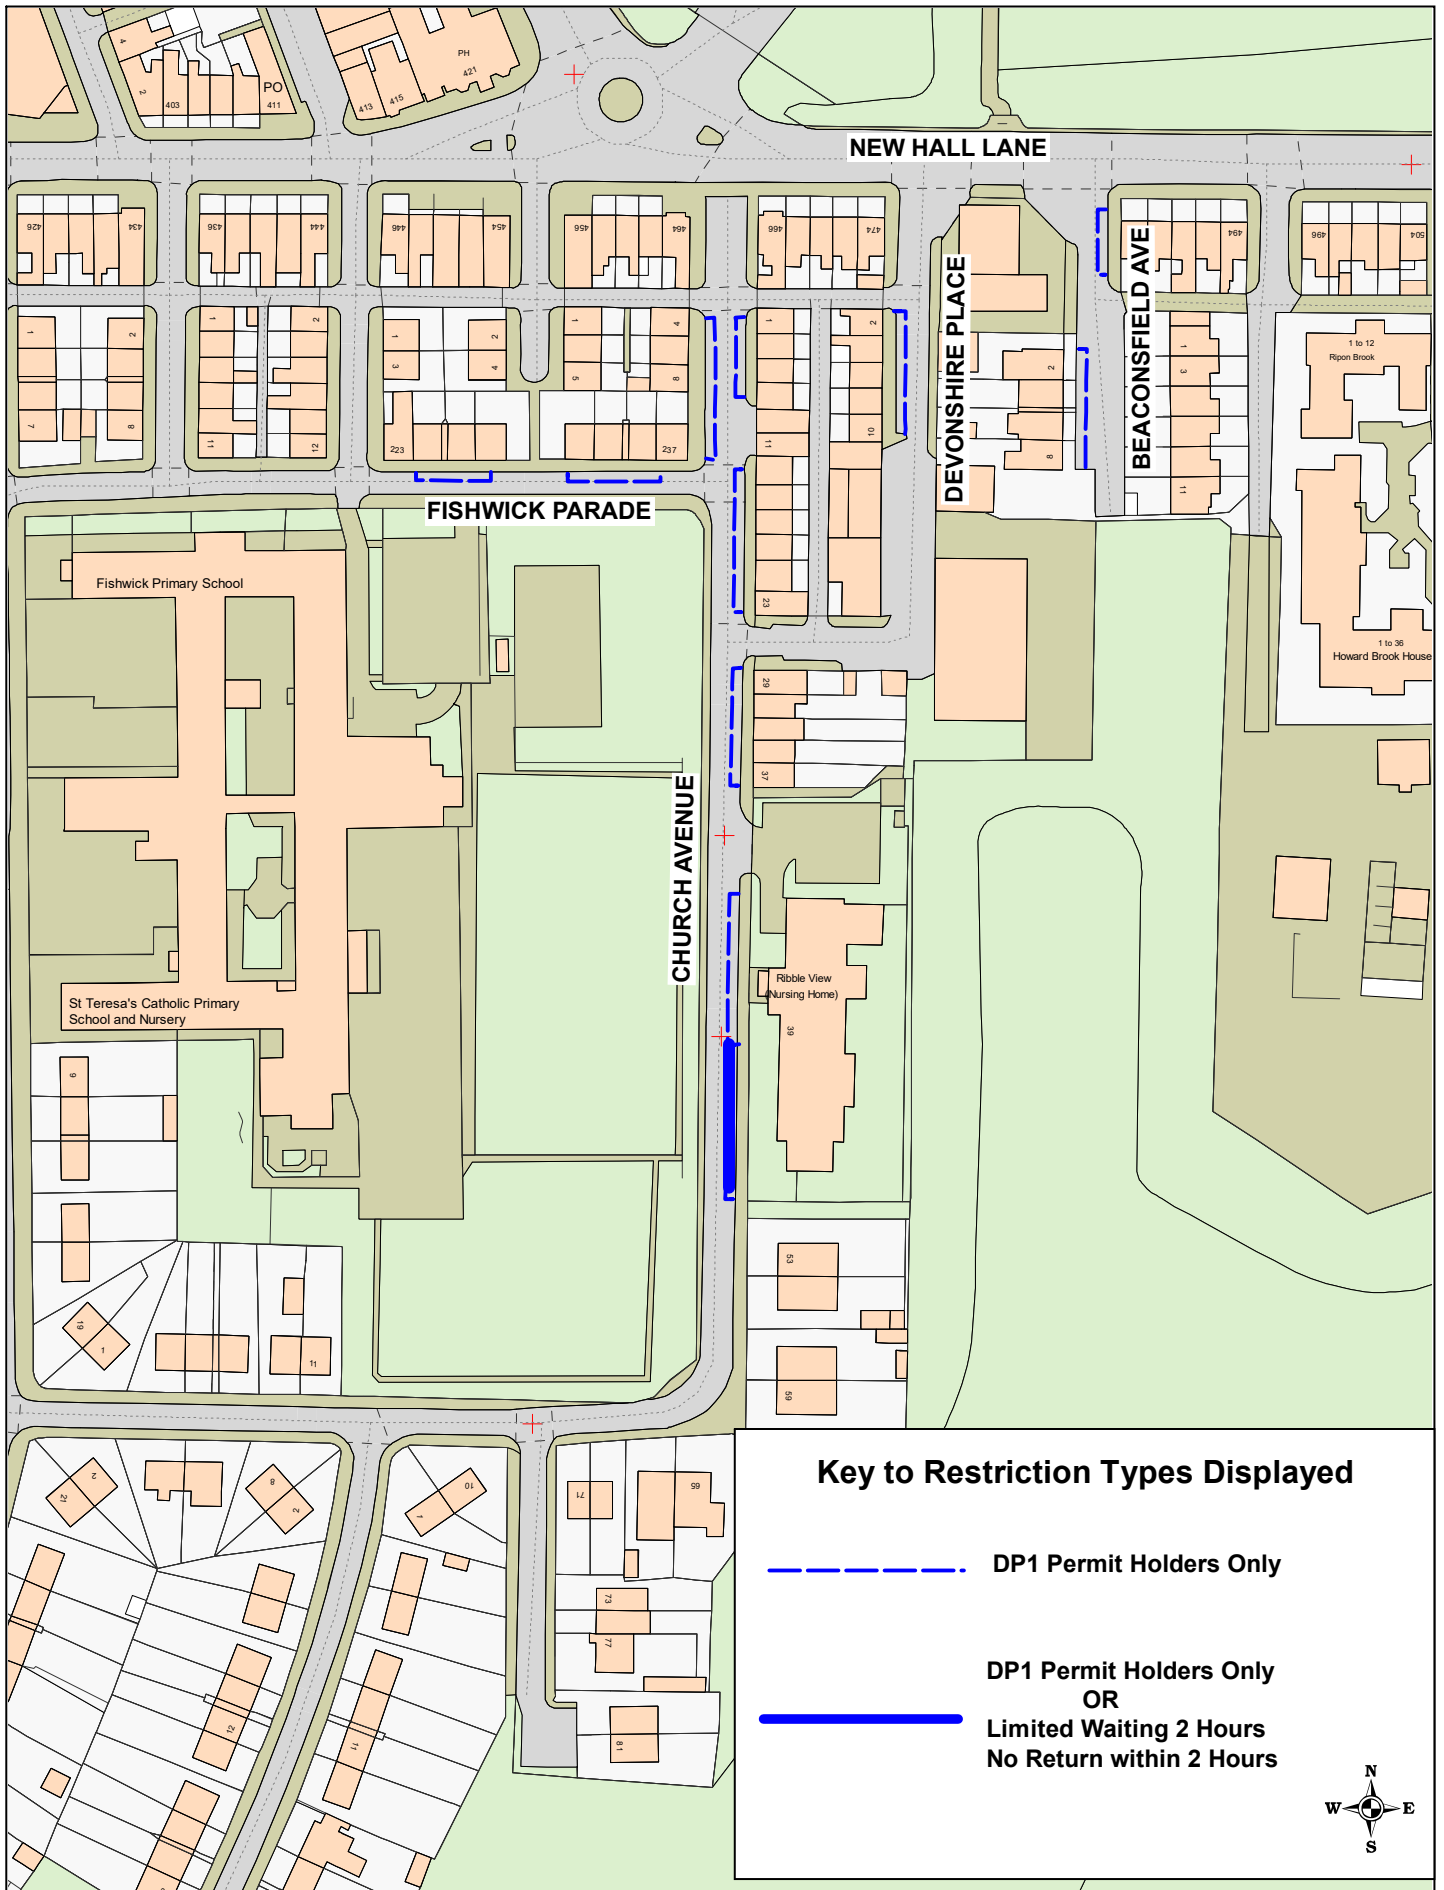


**DP1 Permit Zone**  
**Devonshire Place**  
**Church Ave; Fishwick Parade;**  
**Beaconsfield Ave,**  
**Preston**


© Crown copyright. All rights reserved  
 Lancashire County Council  
 Licence No. 100019820 2022  
**Phil Durnell**  
**Director of Highways and Transportation**  
 P.O. Box 100, County Hall,  
 PRESTON PR1 0LD

SCALE	<b>1 : 1500</b>
DATE	<b>10/08/2022</b>
DRAWING No.	<b>22-23(1)/RPH-DP1</b>
DRAWN BY	<b>TJP</b>
	Scale with care as distortion may occur

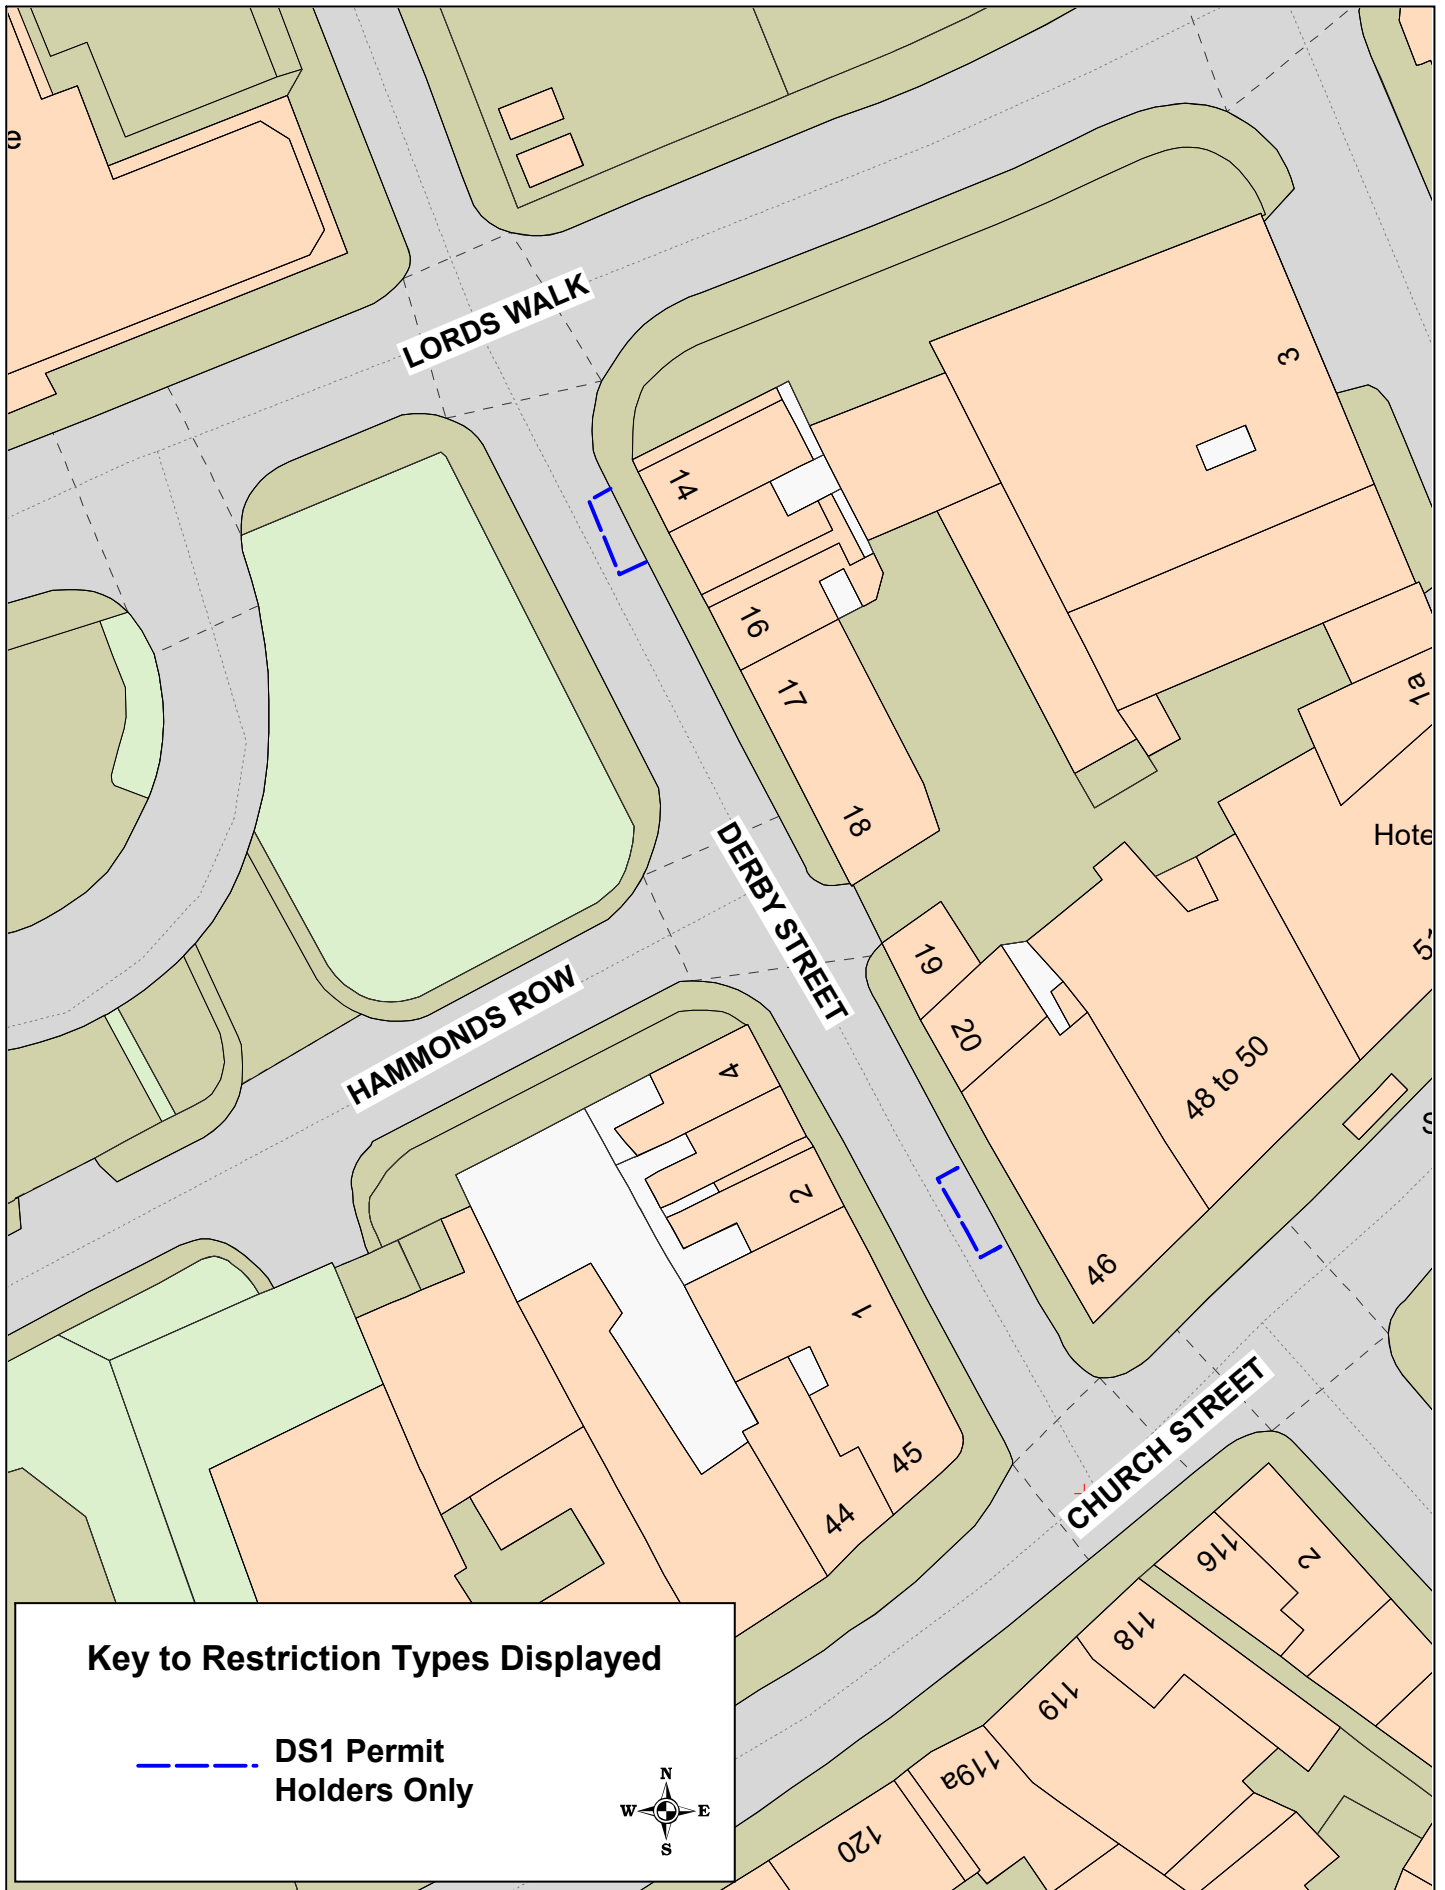

**Key to Restriction Types Displayed**

 **DS1 Permit Holders Only**




**DS1 Permit Zone**


**Derby Street, Preston**

© Crown copyright. All rights reserved  
 Lancashire County Council  
 Licence No. 100019820 2022

**Phil Durnell**  
 Director of Highways and Transportation

P.O. Box 100, County Hall,  
 PRESTON PR1 0LD

SCALE	<b>1 : 500</b>
DATE	<b>15/08/2022</b>
DRAWING No.	<b>22-23(1)/RPH-DS1</b>
DRAWN BY	<b>TJP</b>
	Scale with care as distortion may occur

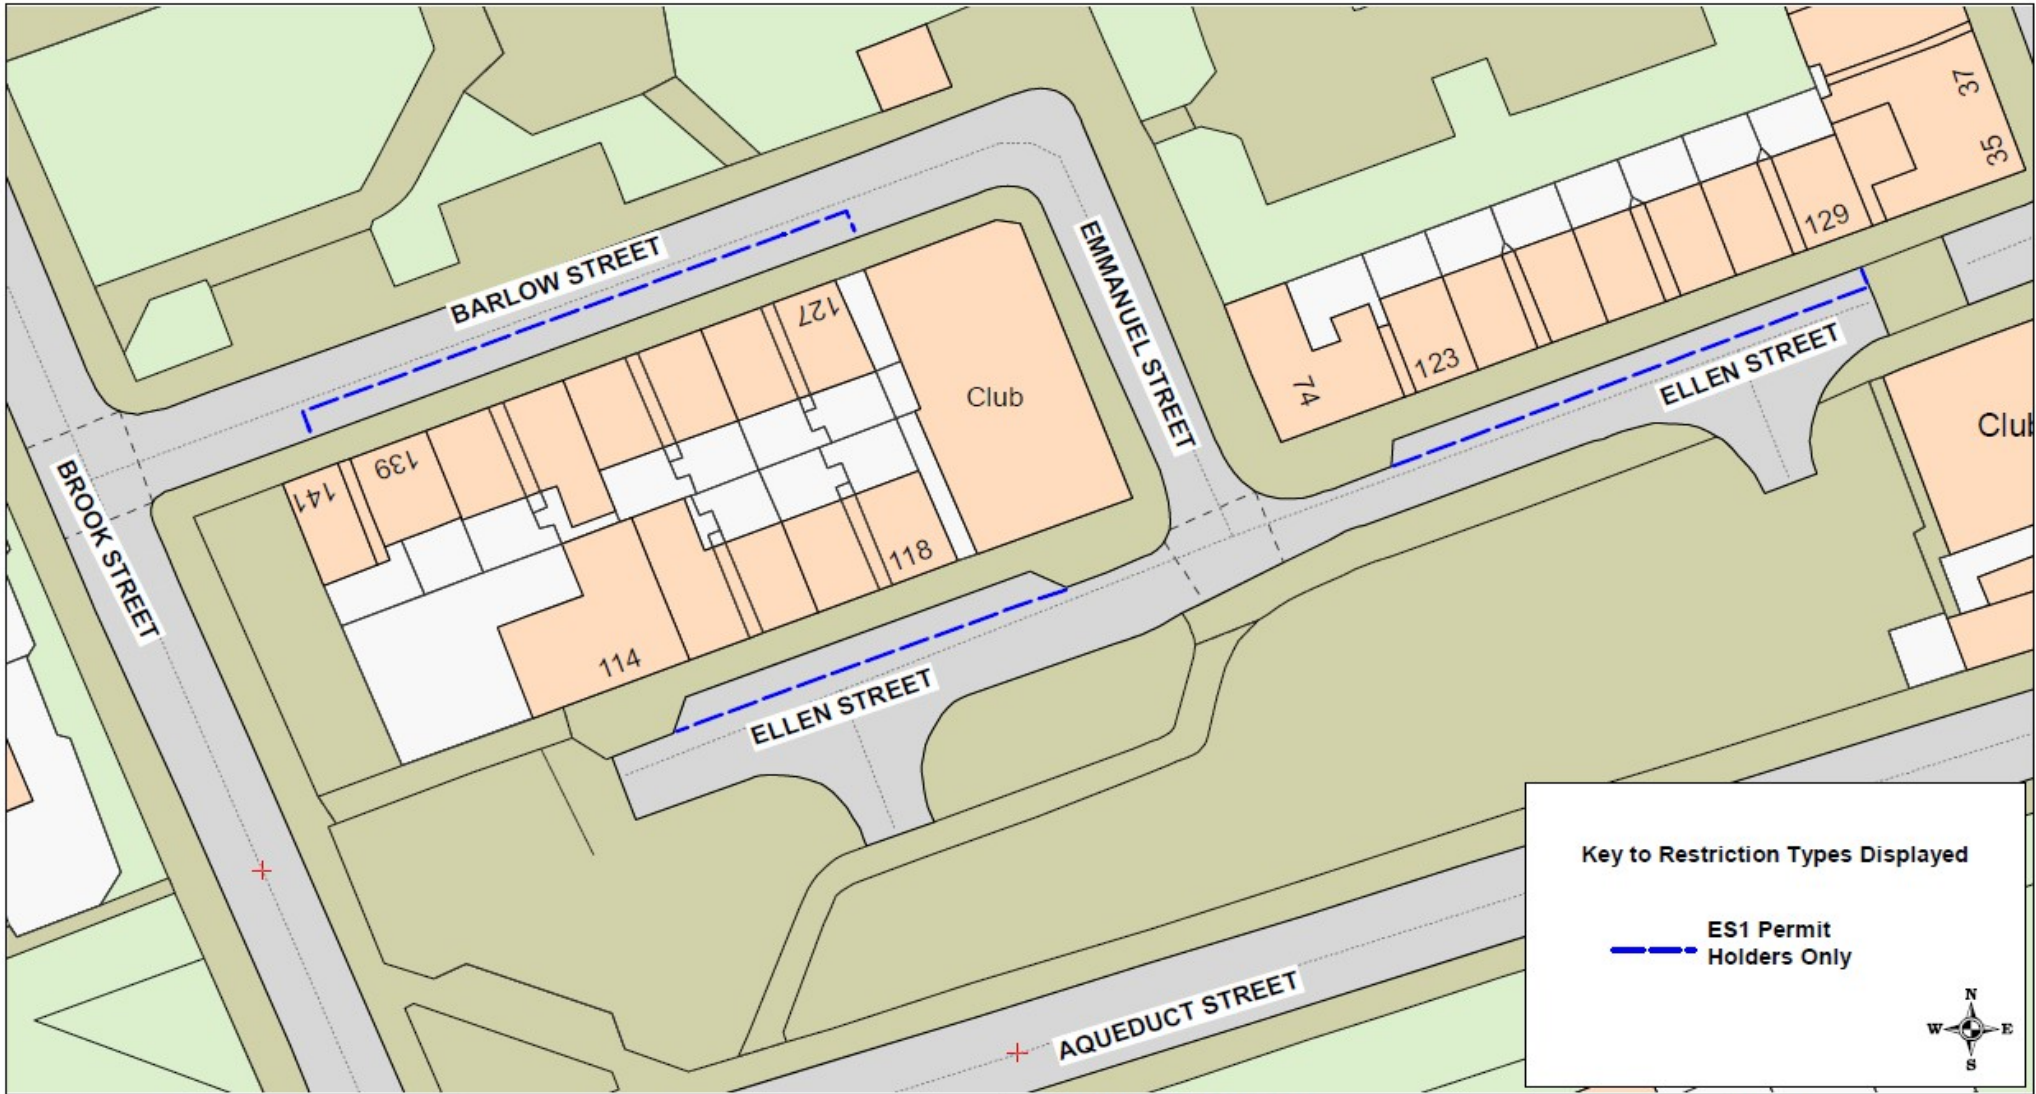

**Key to Restriction Types Displayed**

ES1 Permit Holders Only

**Lancashire**  
County Council

**ES1 Permit Zone**

Barlow Street and Ellen Street,  
Preston


© Crown copyright. All rights reserved  
Lancashire County Council  
Licence No. 100019820 2022

**Phil Durnell**  
Director of Highways  
and Transportation

P.O. Box 100, County Hall,  
PRESTON PR1 0LD

SCALE	1 : 500
DATE	15/08/2022
DRAWING No.	22-23(1)/RPH-ES1
DRAWN BY	TJP
	Scale with care as distortion may occur



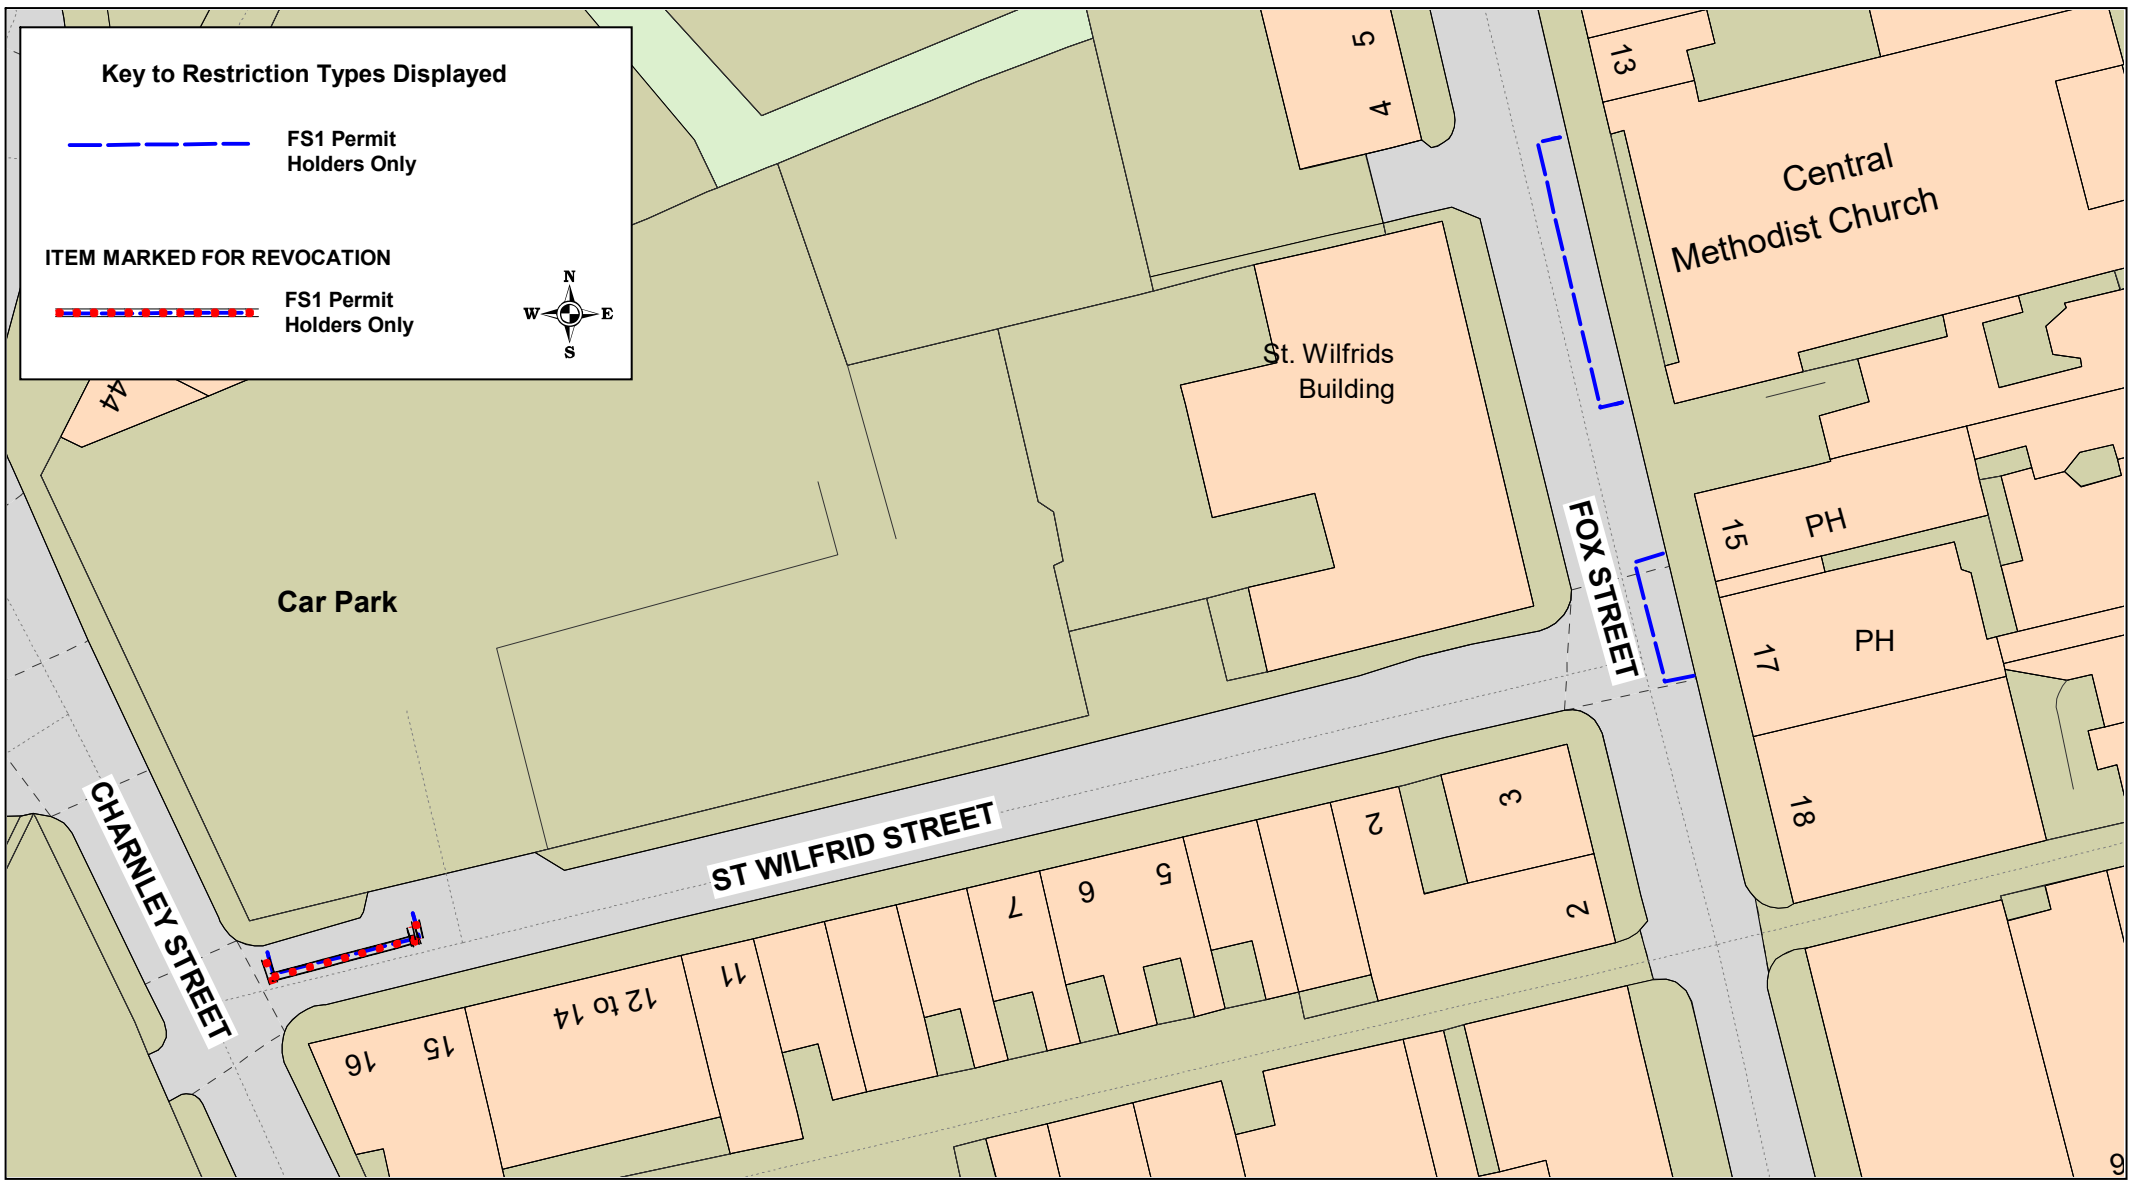

**FS1 Permit Zone**


Fox Street, Preston  
St Wilfrid Street, Preston

© Crown copyright. All rights reserved  
Lancashire County Council  
Licence No. 100019820 2022

**Phil Durnell**  
**Director of Highways and Transportation**

P.O. Box 100, County Hall,  
PRESTON PR1 0LD

SCALE	<b>1 : 500</b>
DATE	<b>12/12/2022</b>
DRAWING No.	<b>22-23(1)/RPH-FS1</b>
DRAWN BY	<b>TJP</b>
	Scale with care as distortion may occur

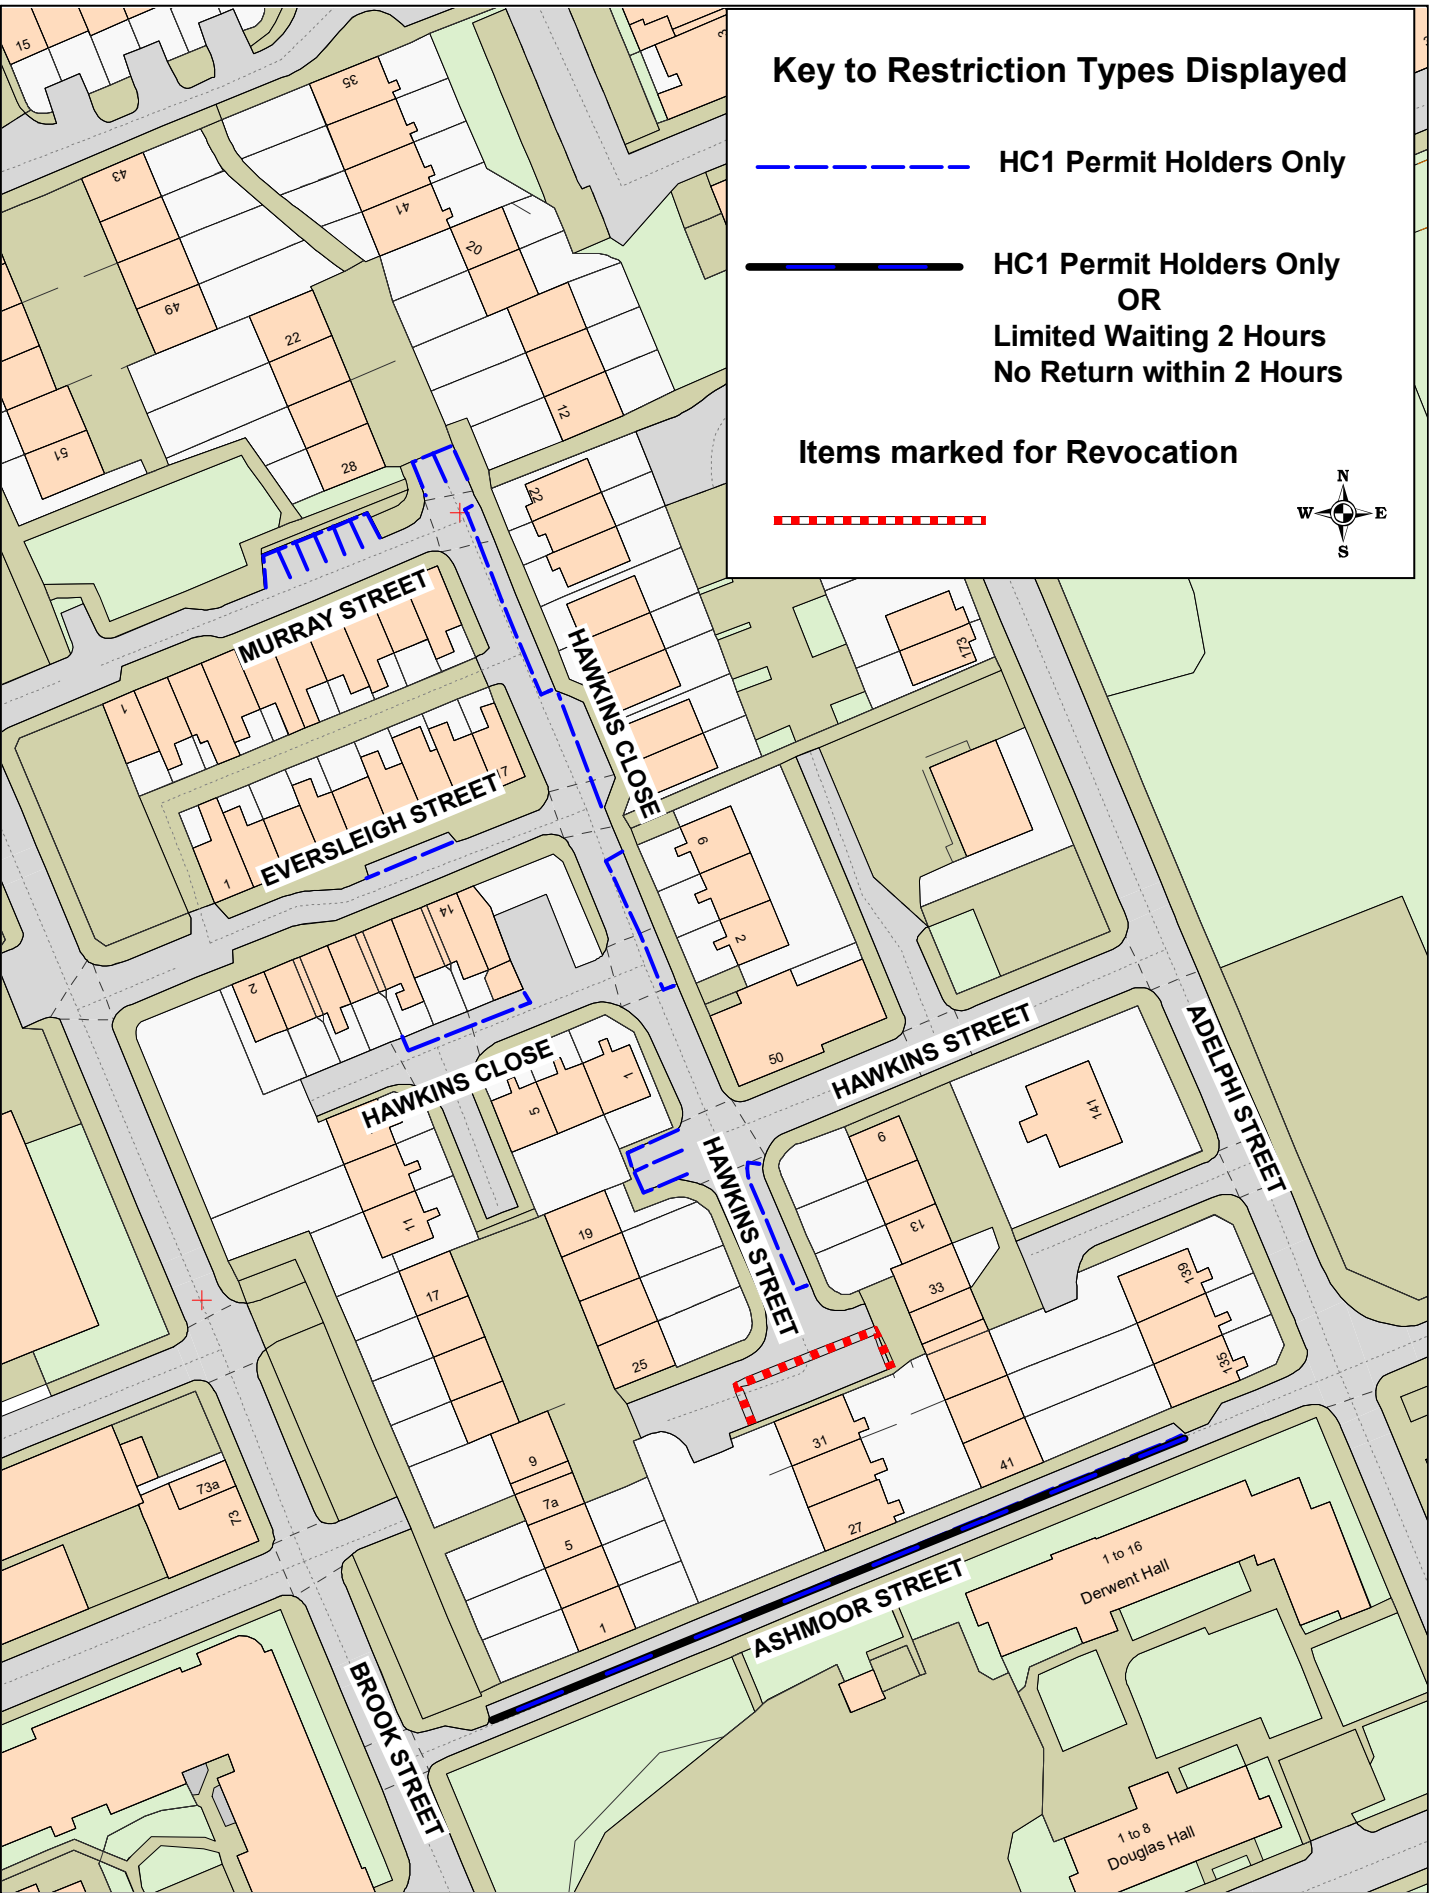

### Key to Restriction Types Displayed

--- HC1 Permit Holders Only

— HC1 Permit Holders Only  
OR  
Limited Waiting 2 Hours  
No Return within 2 Hours

Items marked for Revocation




**HC1 Permit Zone**  
Ashmoor St; Murray St;  
Hawkins Cl; Hawkins St;  
Eversleigh St,  
Preston

© Crown copyright. All rights reserved  
Lancashire County Council  
Licence No. 100019820 2022

**Phil Durnell**  
Director of Highways  
and Transportation

P.O. Box 100, County Hall,  
PRESTON PR1 0LD

SCALE	<b>1 : 1000</b>
DATE	<b>15/08/2022</b>
DRAWING No.	<b>22-23(1)/RPH-HC1</b>
DRAWN BY	<b>TJP</b>
	Scale with care as distortion may occur

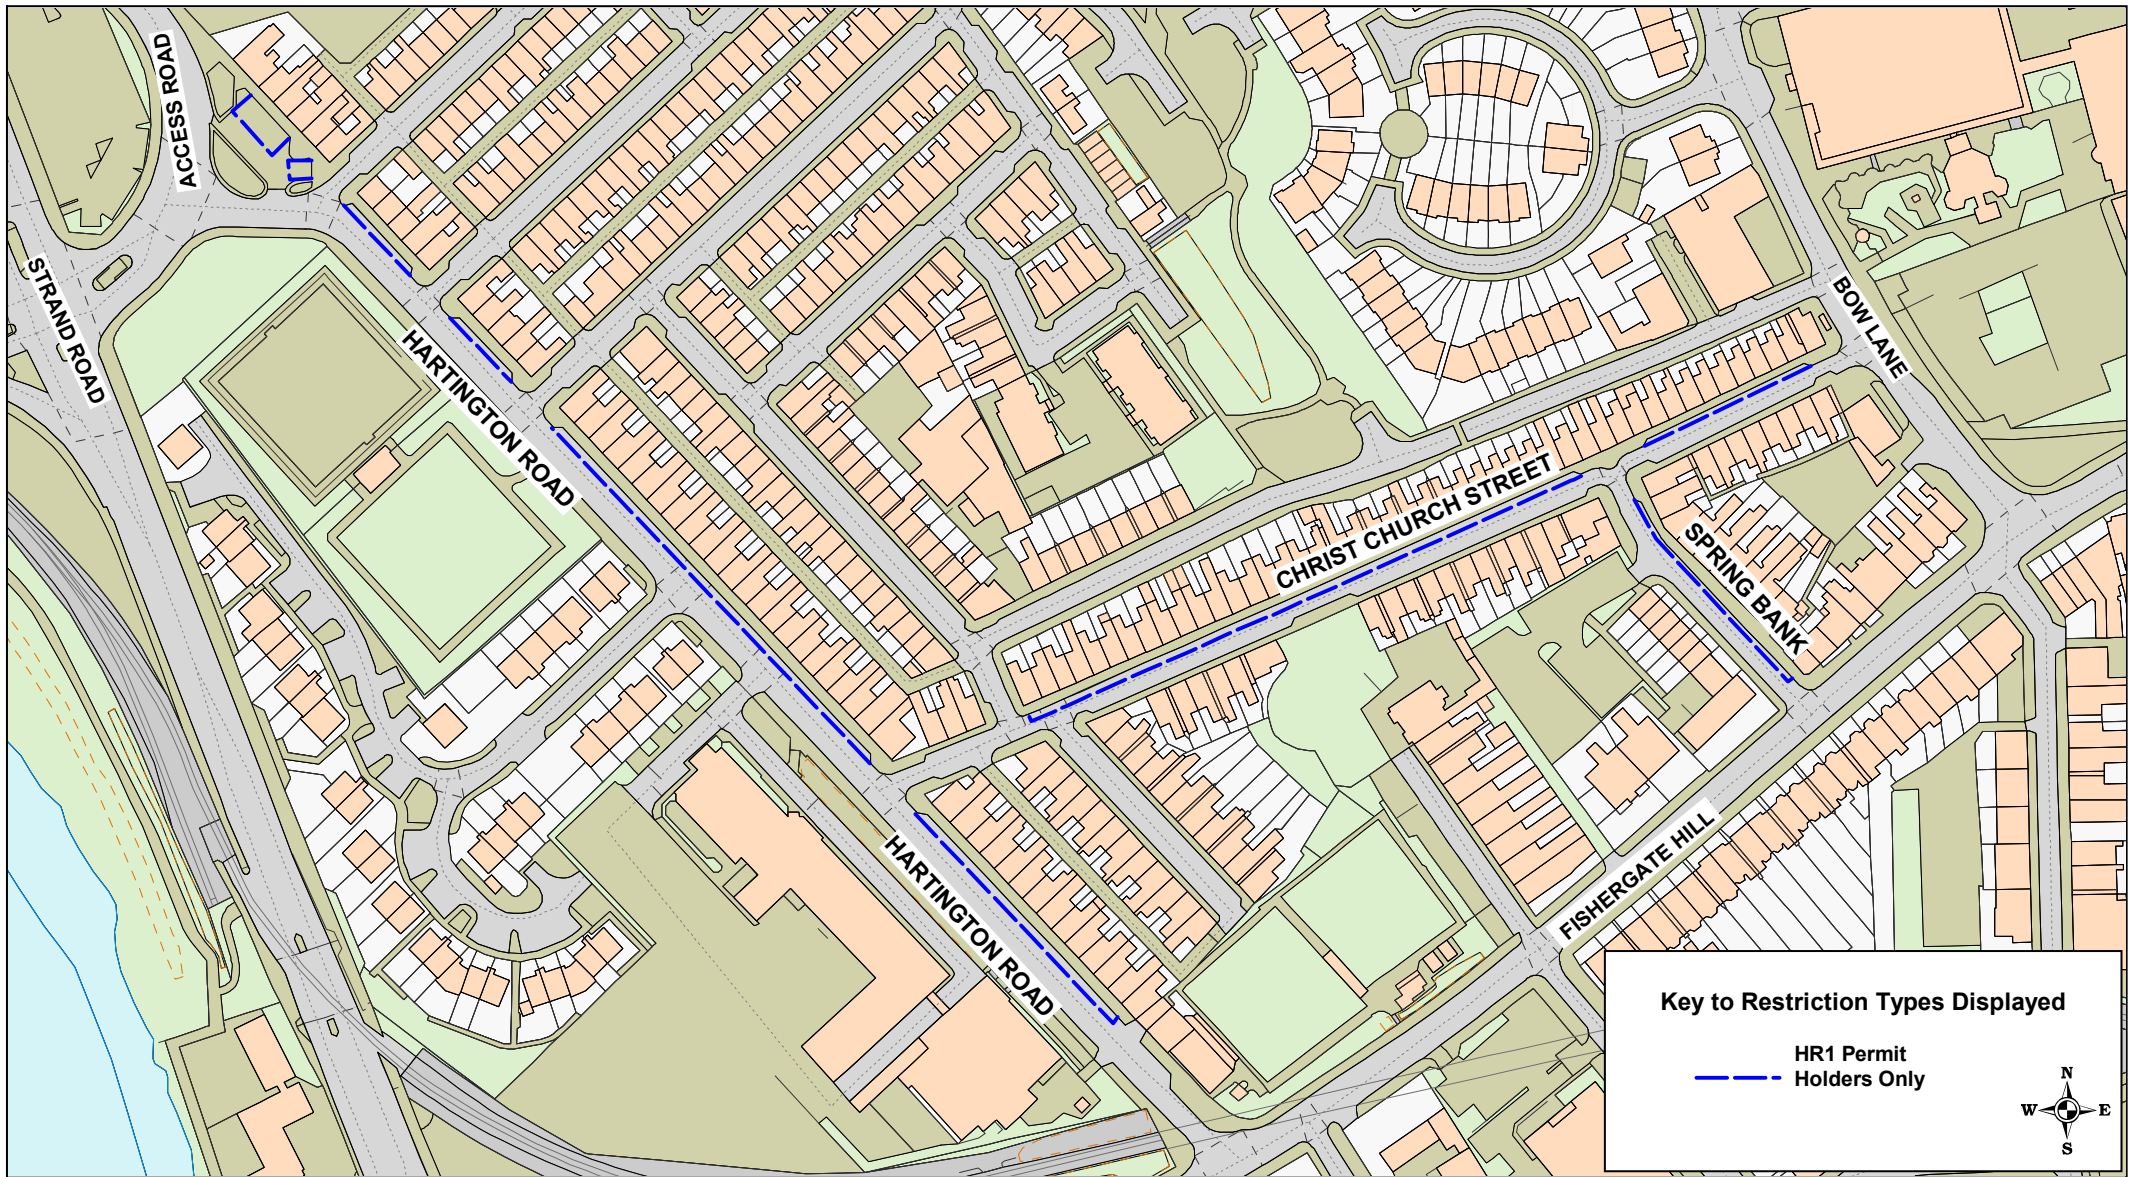

**Key to Restriction Types Displayed**

— HR1 Permit Holders Only



**HR1 Permit Zone**

Christ Church Street;  
Hartington Road;  
Spring Bank,  
Preston


© Crown copyright. All rights reserved  
Lancashire County Council  
Licence No. 100019820 2022

**Phil Durnell**  
Director of Highways  
and Transportation

P.O. Box 100, County Hall,  
PRESTON PR1 0LD

SCALE	<b>1 : 2000</b>
DATE	<b>15/08/2022</b>
DRAWING No.	<b>22-23(1)/RPH-HR1</b>
DRAWN BY	<b>TJP</b>
	Scale with care as distortion may occur



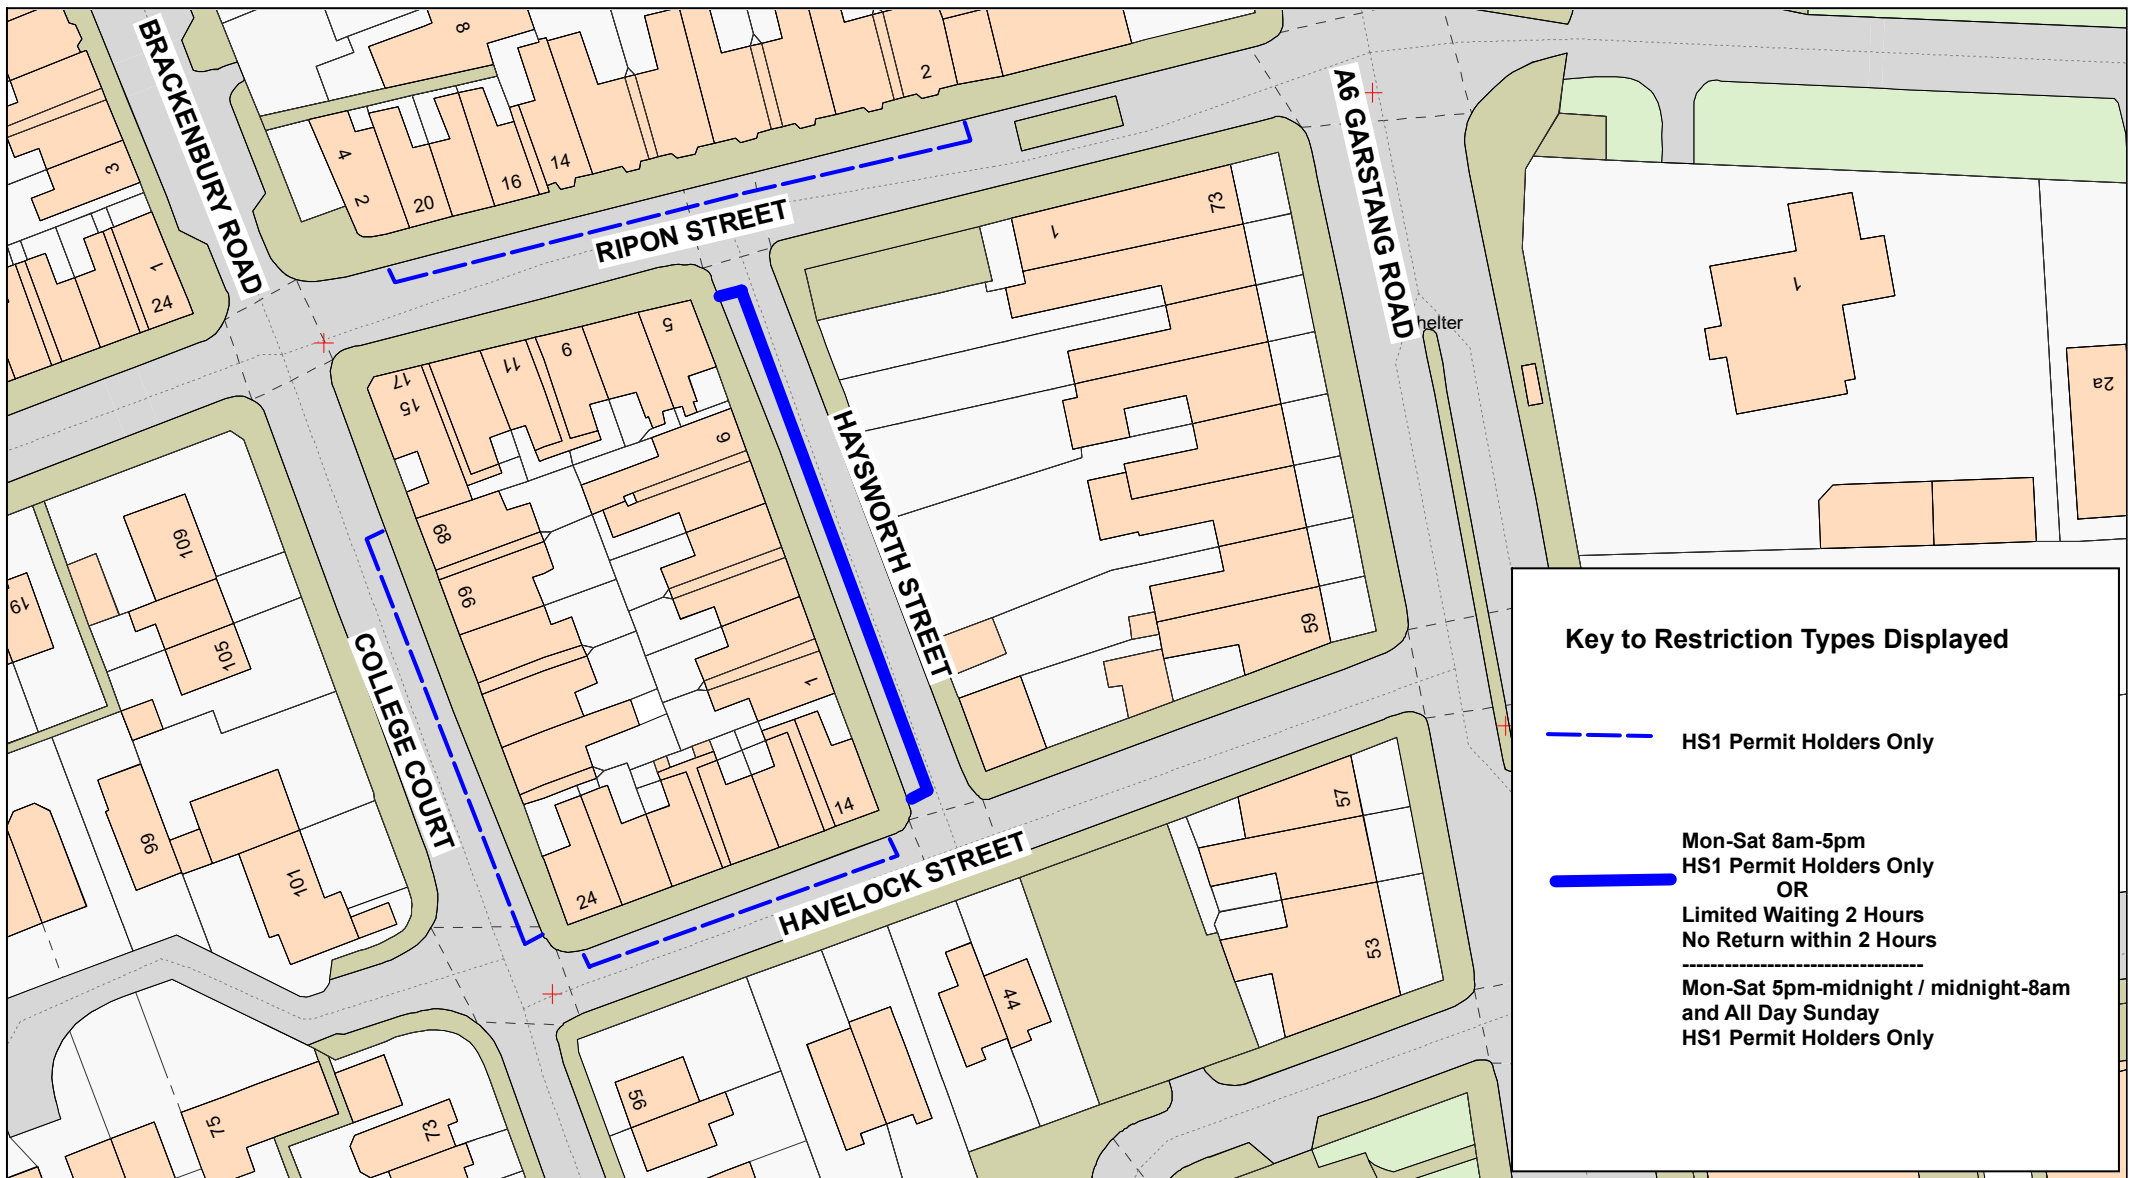

**Key to Restriction Types Displayed**

- - - HS1 Permit Holders Only
  
- Mon-Sat 8am-5pm  
 HS1 Permit Holders Only  
 OR  
 Limited Waiting 2 Hours  
 No Return within 2 Hours
  
- - - Mon-Sat 5pm-midnight / midnight-8am  
 and All Day Sunday  
 HS1 Permit Holders Only



**HS1 Permit Zone**

College Court, Havelock Street,  
 Haysworth Street, Ripon Street,  
 Preston



© Crown copyright. All rights reserved  
 Lancashire County Council  
 Licence No. 100019820 2022

**Phil Durnell**  
 Director of Highways  
 and Transportation

P.O. Box 100, County Hall,  
 PRESTON PR1 0LD

SCALE	<b>1 : 750</b>
DATE	<b>12/12/2022</b>
DRAWING No.	<b>22-23(1)/RPH-HS1</b>
DRAWN BY	<b>TJP</b>
	Scale with care as distortion may occur



**Key to Restriction Types Displayed**


 **LR1 Permit Holders Only**



**LR1 Permit Zone**  
**Lancaster Road North;**  
**Appleby St; Bushell St;**  
**Dawson Walk; Fish St;**  
**Kilshaw St; St Thomas' St,**  
**Preston**

© Crown copyright. All rights reserved  
 Lancashire County Council  
 Licence No. 100019820 2022  
**Phil Durnell**  
**Director of Highways and Transportation**  
 P.O. Box 100, County Hall,  
 PRESTON PR1 0LD

SCALE	<b>1 : 1500</b>
DATE	<b>25/08/2022</b>
DRAWING No.	<b>22-23(1)/RPH-LR1</b>
DRAWN BY	<b>TJP</b>
	Scale with care as distortion may occur

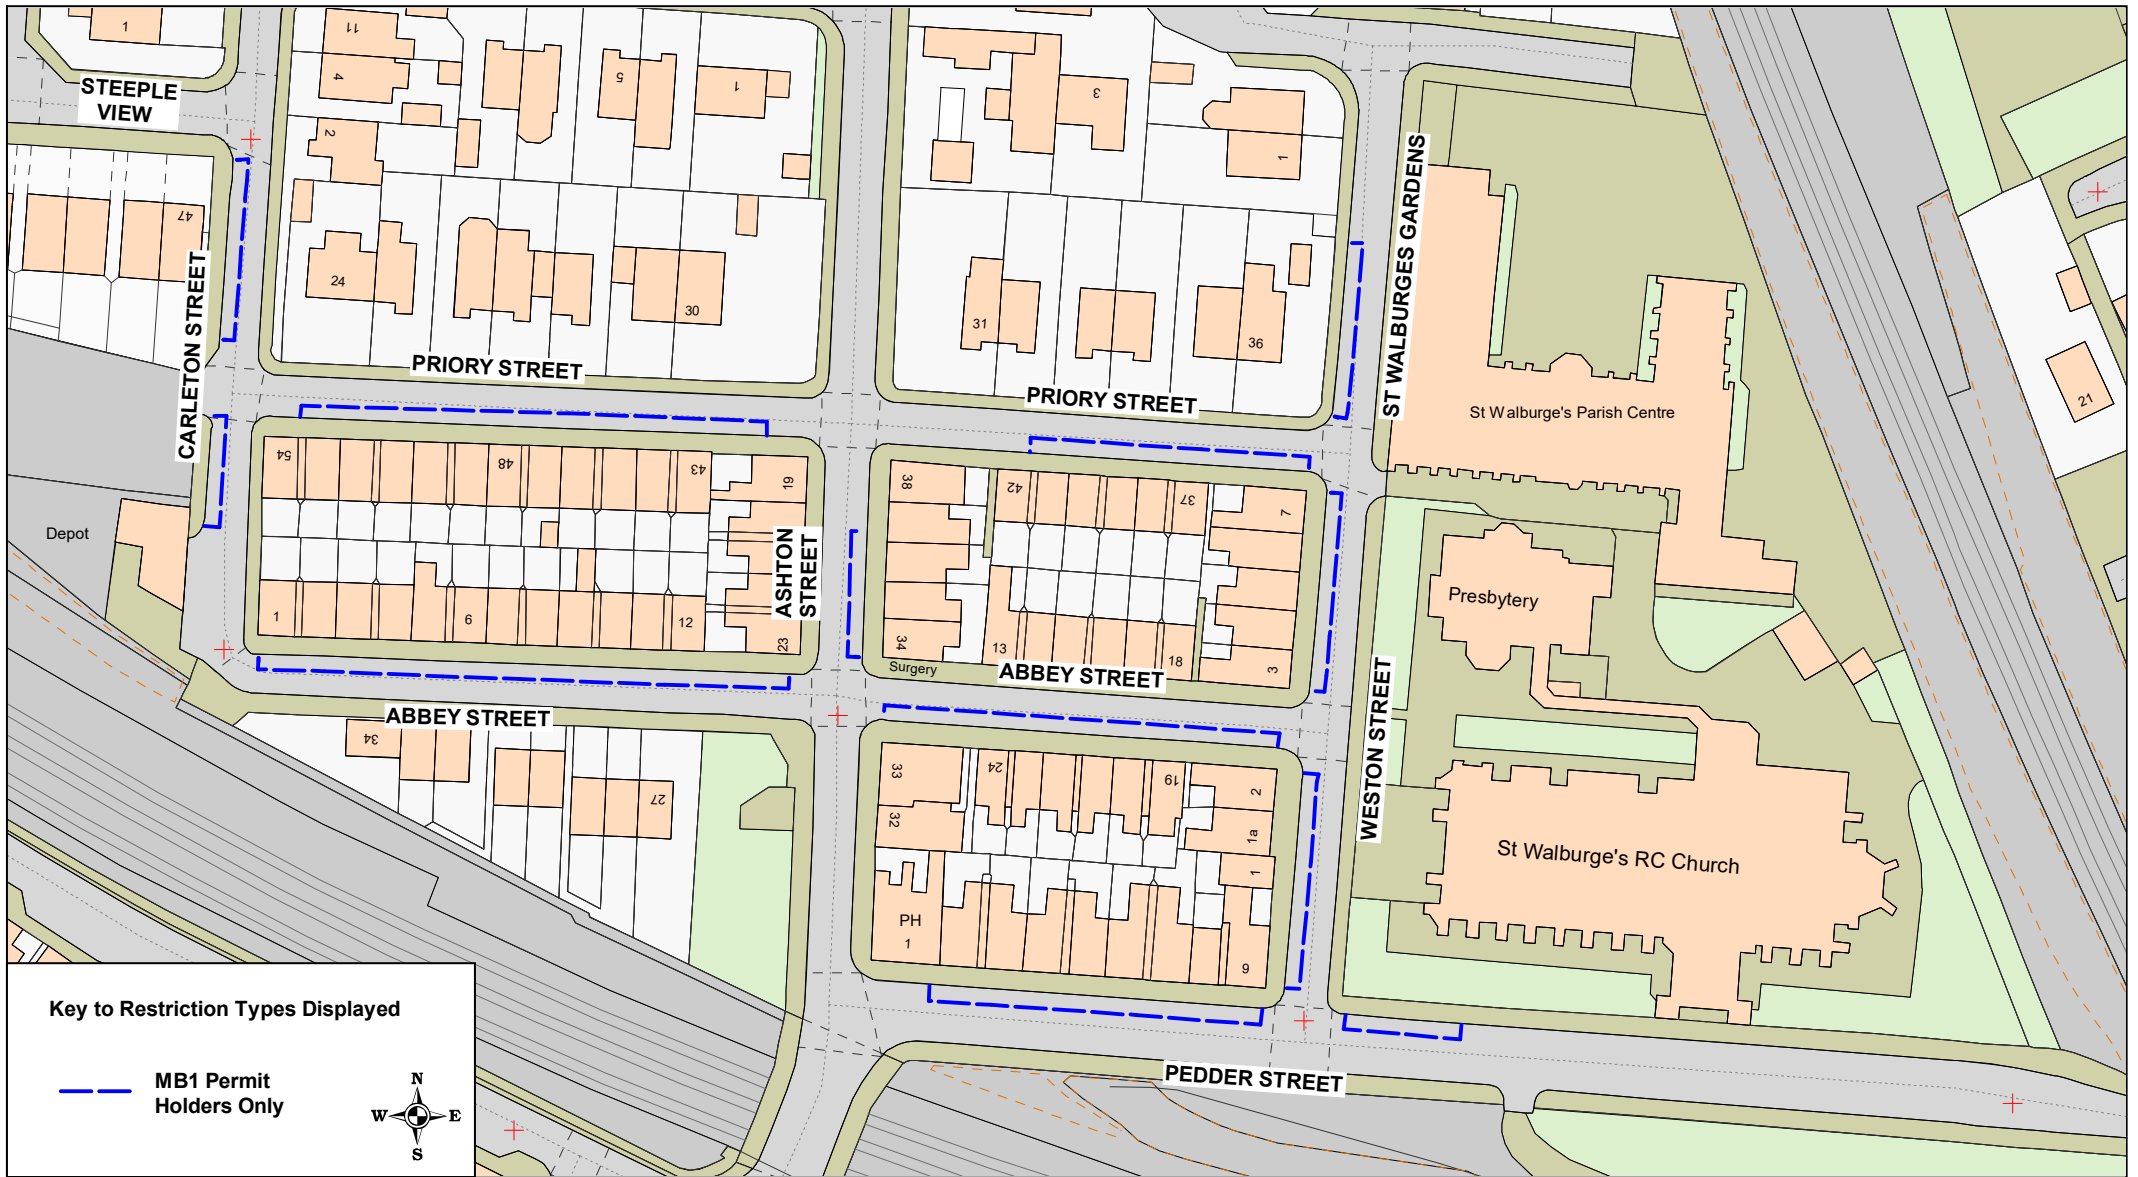

**Key to Restriction Types Displayed**

— MB1 Permit Holders Only



**MB1 Permit Zone**

Abbey Street; Ashton Street;  
Carleton Street; Pedder Street;  
Priory Street; Weston Street;  
St Walburges Gardens,  
Preston


© Crown copyright. All rights reserved  
Lancashire County Council  
Licence No. 100019820 2022

**Phil Durnell**  
Director of Highways  
and Transportation

P.O. Box 100, County Hall,  
PRESTON PR1 0LD


SCALE	<b>1 : 1000</b>
DATE	<b>17/08/2022</b>
DRAWING No.	<b>22-23(1)/RPH-MB1</b>
DRAWN BY	<b>TJP</b>
	Scale with care as distortion may occur



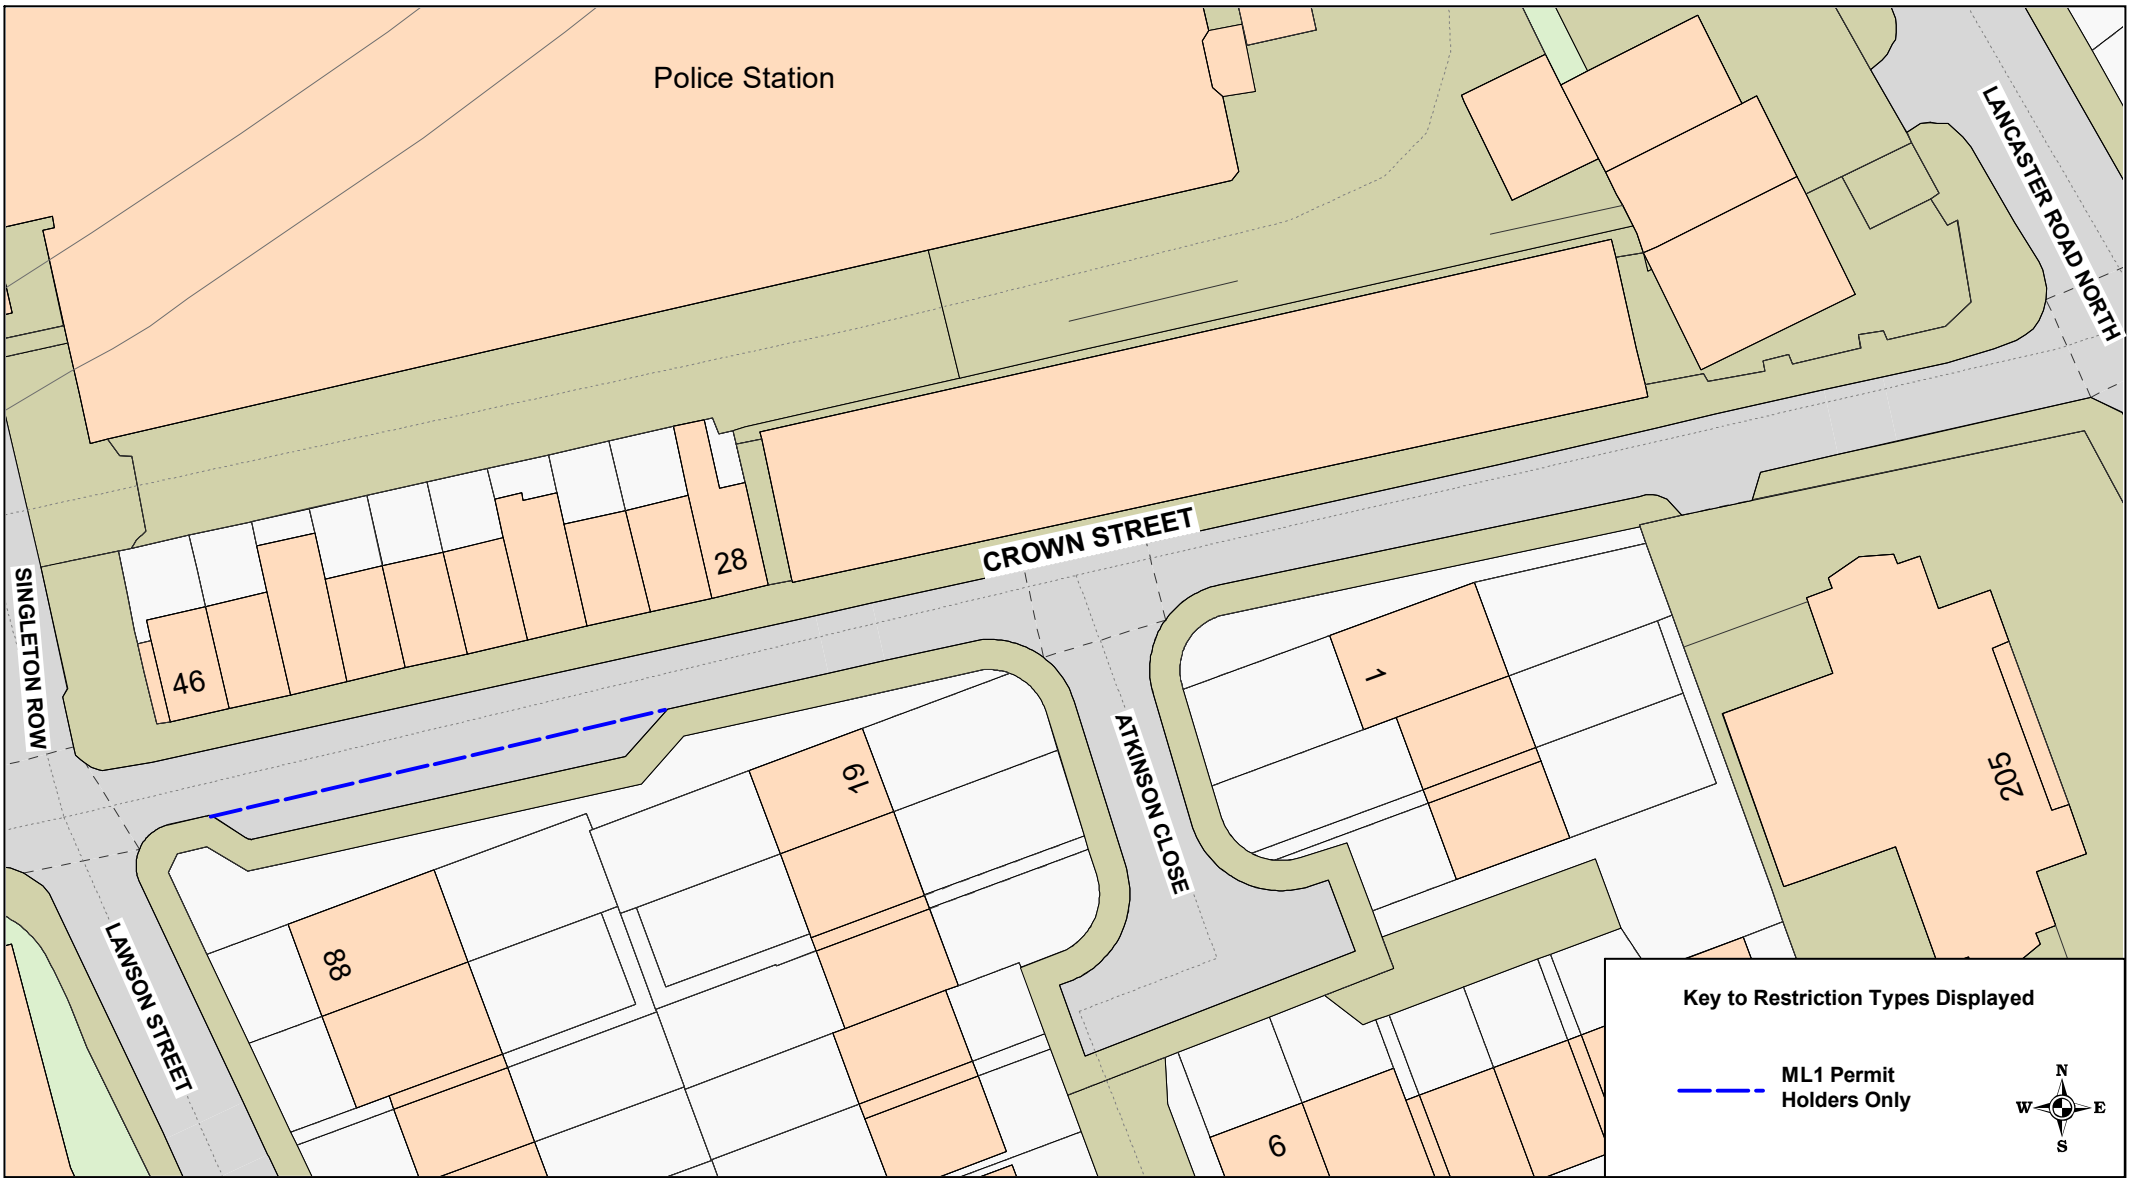

**Key to Restriction Types Displayed**

— ML1 Permit Holders Only




**ML1 Permit Zone**


**Crown Street,  
Preston**

© Crown copyright. All rights reserved  
Lancashire County Council  
Licence No. 100019820 2022

**Phil Durnell**  
**Director of Highways  
and Transportation**

P.O. Box 100, County Hall,  
PRESTON PR1 0LD

SCALE	<b>1 : 500</b>
DATE	<b>17/08/2022</b>
DRAWING No.	<b>22-23(1)/RPH-ML1</b>
DRAWN BY	<b>TJP</b>
	Scale with care as distortion may occur

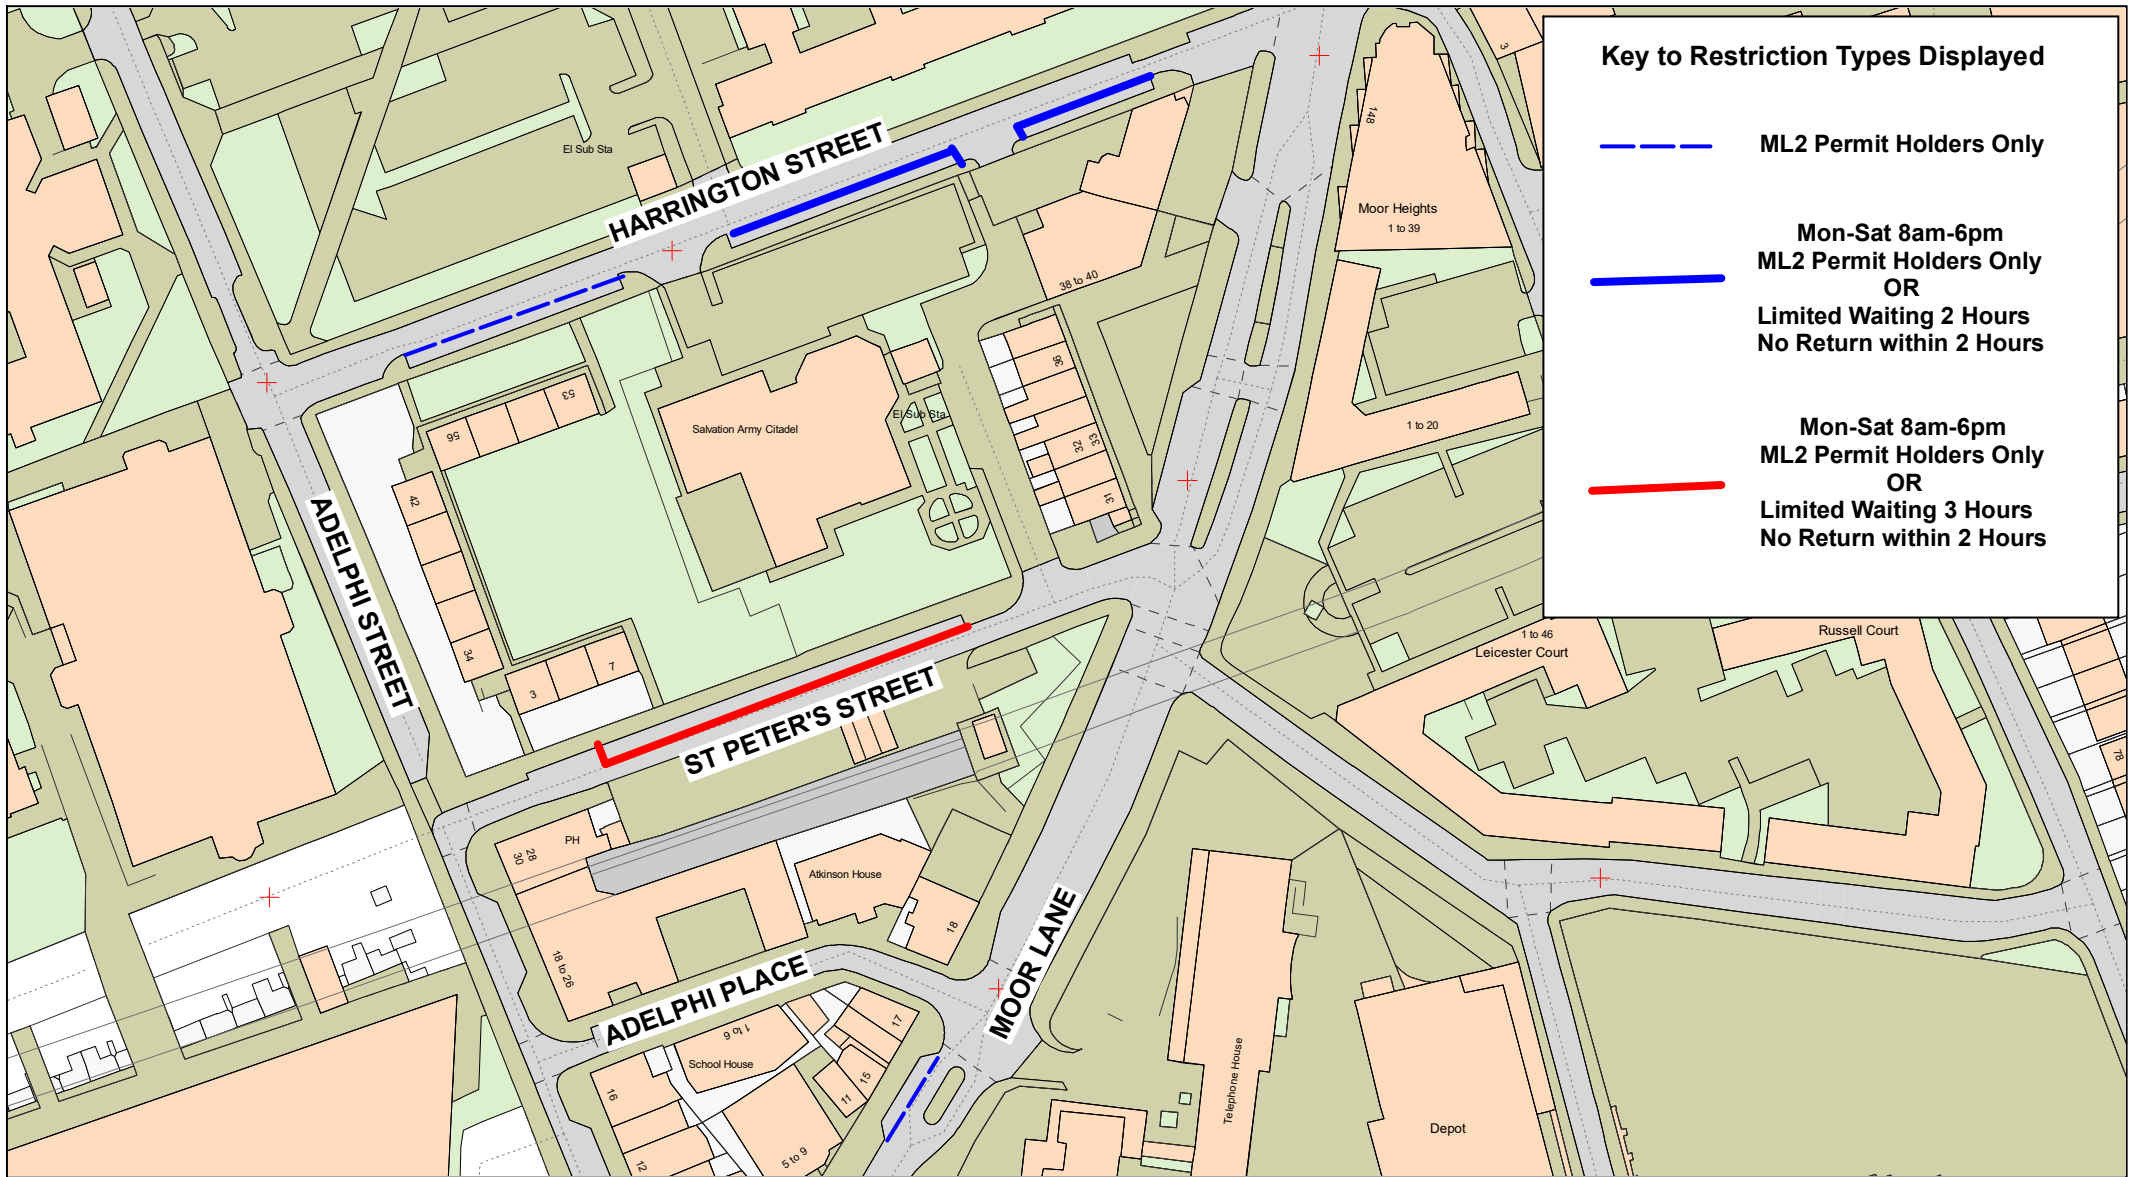

**Key to Restriction Types Displayed**

--- ML2 Permit Holders Only  
— Mon-Sat 8am-6pm  
 ML2 Permit Holders Only  
 OR  
 Limited Waiting 2 Hours  
 No Return within 2 Hours  
— Mon-Sat 8am-6pm  
 ML2 Permit Holders Only  
 OR  
 Limited Waiting 3 Hours  
 No Return within 2 Hours

**Lancashire**  
County Council

**ML2 Permit Zone**


Harrington Street, Moor Lane,  
St Peter's Street,  
Preston

© Crown copyright. All rights reserved  
Lancashire County Council  
Licence No. 100019820 2022


**Phil Durnell**  
Director of Highways  
and Transportation

P.O. Box 100, County Hall,  
PRESTON PR1 0LD

SCALE	<b>1 : 1250</b>
DATE	<b>12/12/2022</b>
DRAWING No.	<b>22-23(1)/RPH-ML2</b>
DRAWN BY	<b>TJP</b>
	Scale with care as distortion may occur

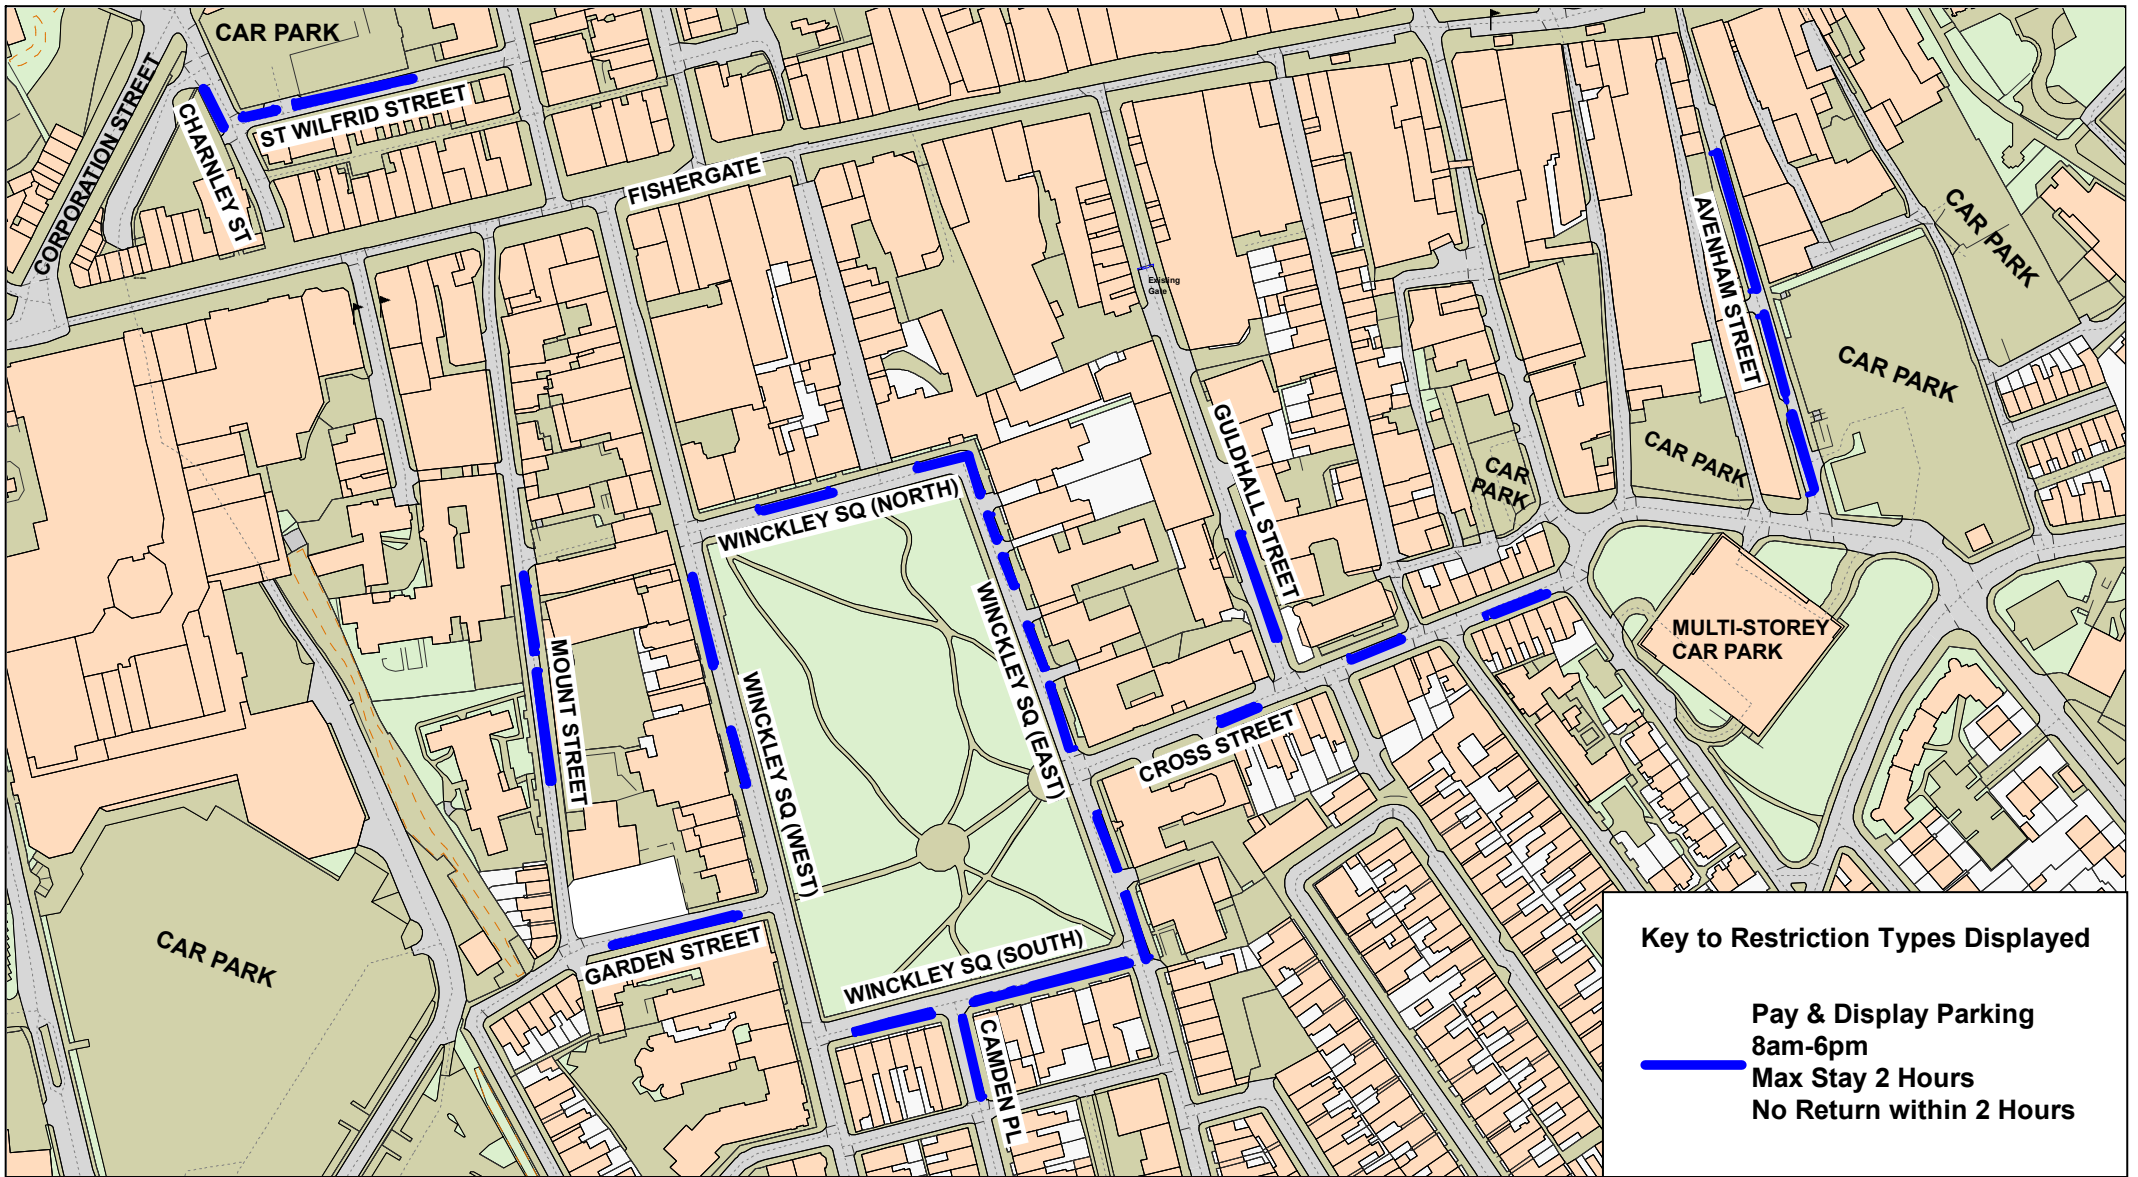

**Key to Restriction Types Displayed**


**Pay & Display Parking**  
 8am-6pm  
**Max Stay 2 Hours**  
**No Return within 2 Hours**



**Lancashire**  
County Council

**City Centre Pay and Display**  
 Avenham Street, Camden Place,  
 Chanley Street, Cross Street,  
 Garden Street, Guildhall Street,  
 Mount Street, St Wilfrid Street  
 and Winckley Square,  
 Preston




© Crown copyright. All rights reserved  
 Lancashire County Council  
 Licence No. 100019820 2023

**Phil Durnell**  
**Director of Highways**  
**and Transport**

P.O. Box 100, County Hall,  
 PRESTON PR1 0LD

SCALE	1 : 2500
DATE	05/06/2023
DRAWING No.	22-23(1)/RPH-P&D-A
DRAWN BY	TJP
	Scale with care as distortion may occur



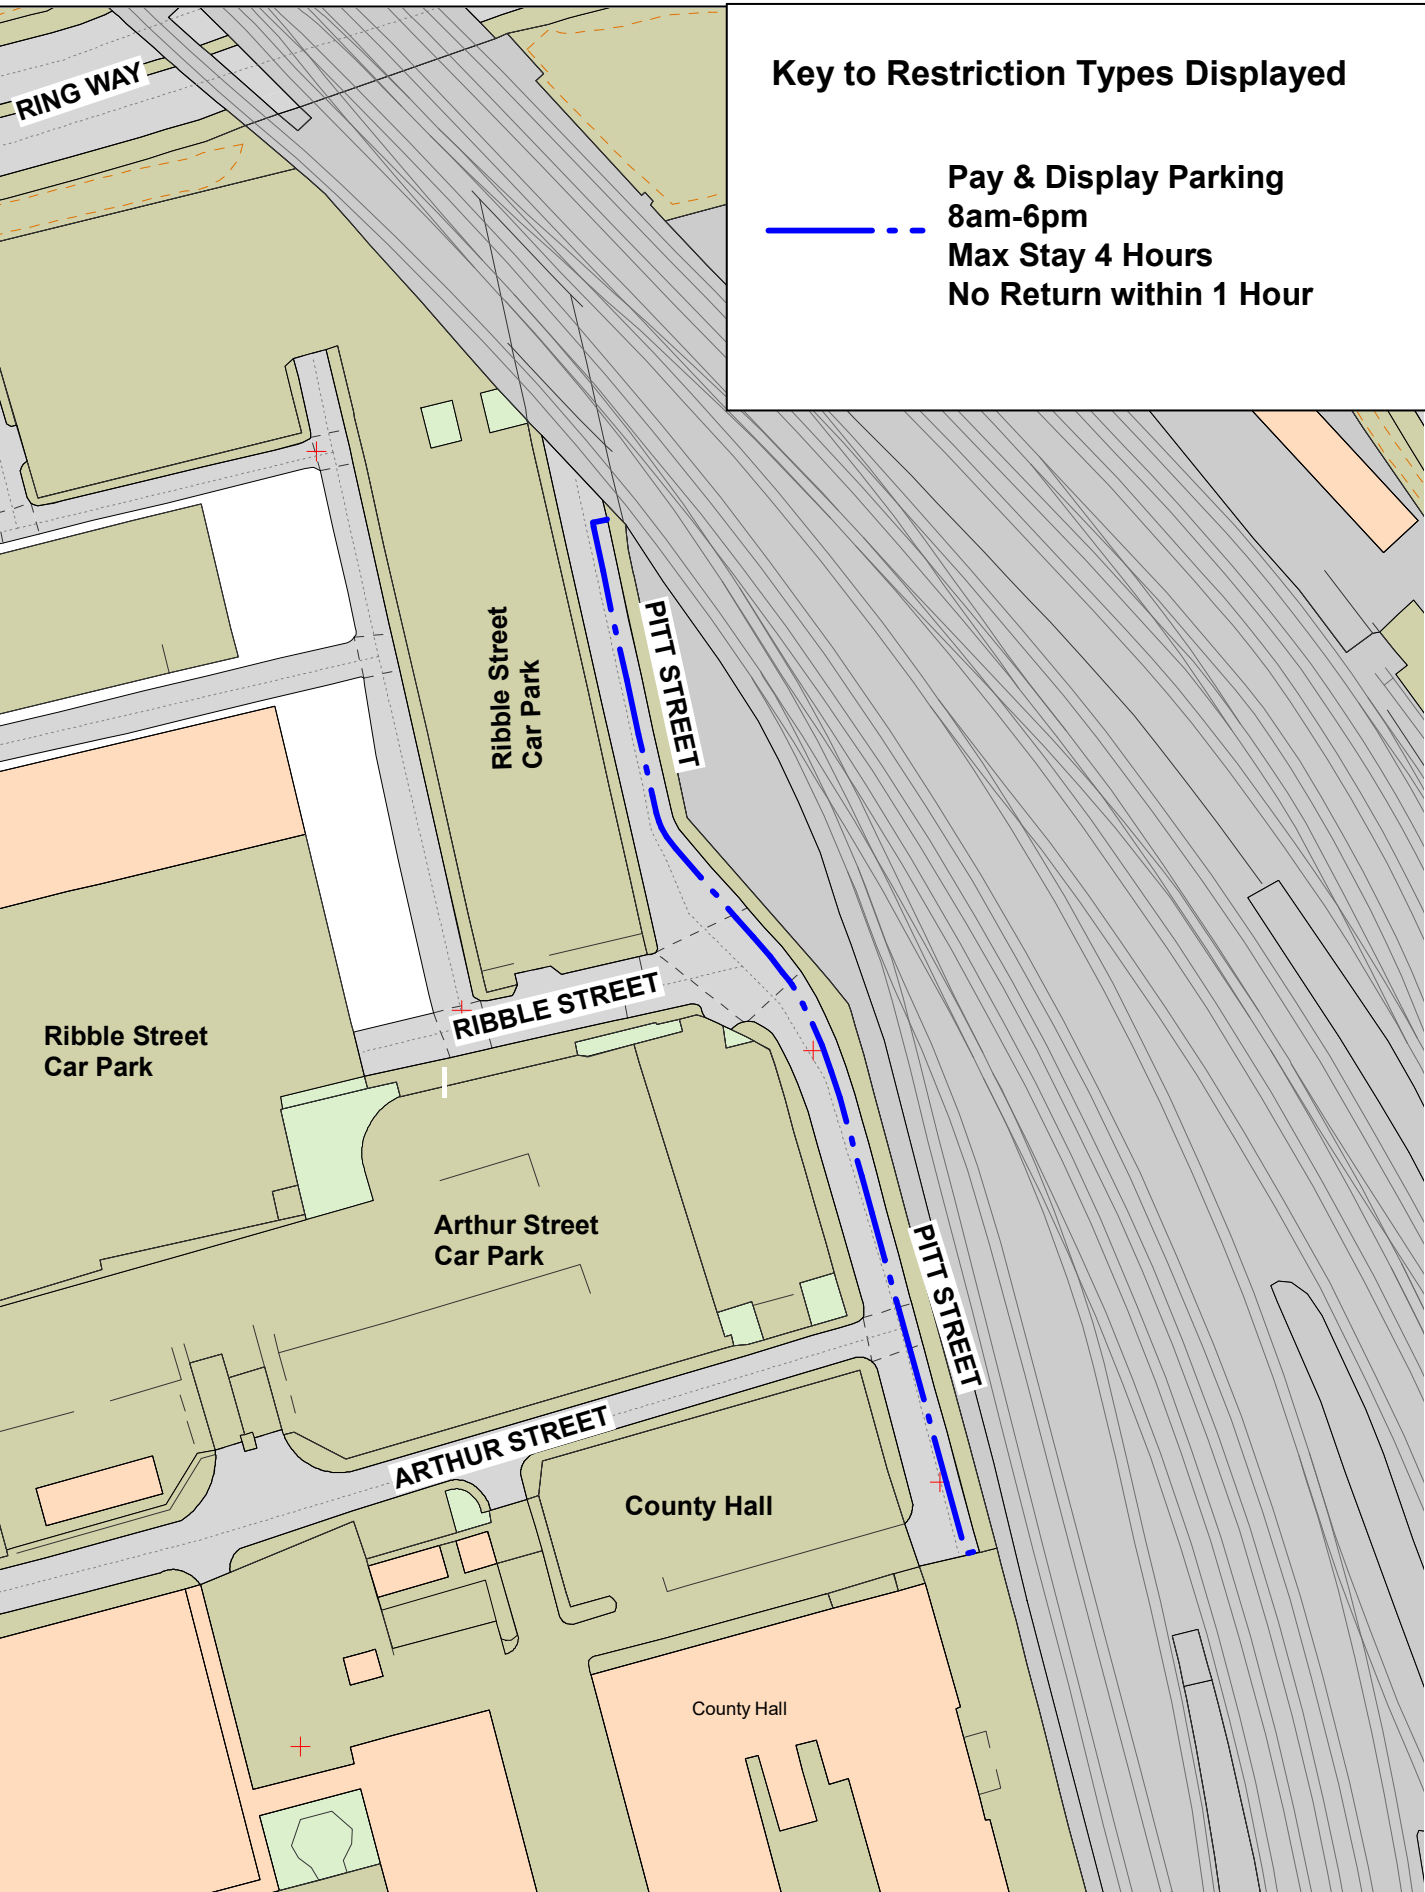

**Key to Restriction Types Displayed**

**Pay & Display Parking**  
**8am-6pm**  
**Max Stay 4 Hours**  
**No Return within 1 Hour**




**City Centre Pay and Display**

Pitt Street,  
Preston




© Crown copyright. All rights reserved  
Lancashire County Council  
Licence No. 100019820 2022  
**Phil Durnell**  
**Director of Highways**  
**and Transportation**  
P.O. Box 100, County Hall,  
PRESTON PR1 0LD

SCALE	<b>1 : 1000</b>
DATE	<b>26/08/2022</b>
DRAWING No.	<b>22-23(1)/RPH-P&amp;D-B</b>
DRAWN BY	<b>TJP</b>
	Scale with care as distortion may occur

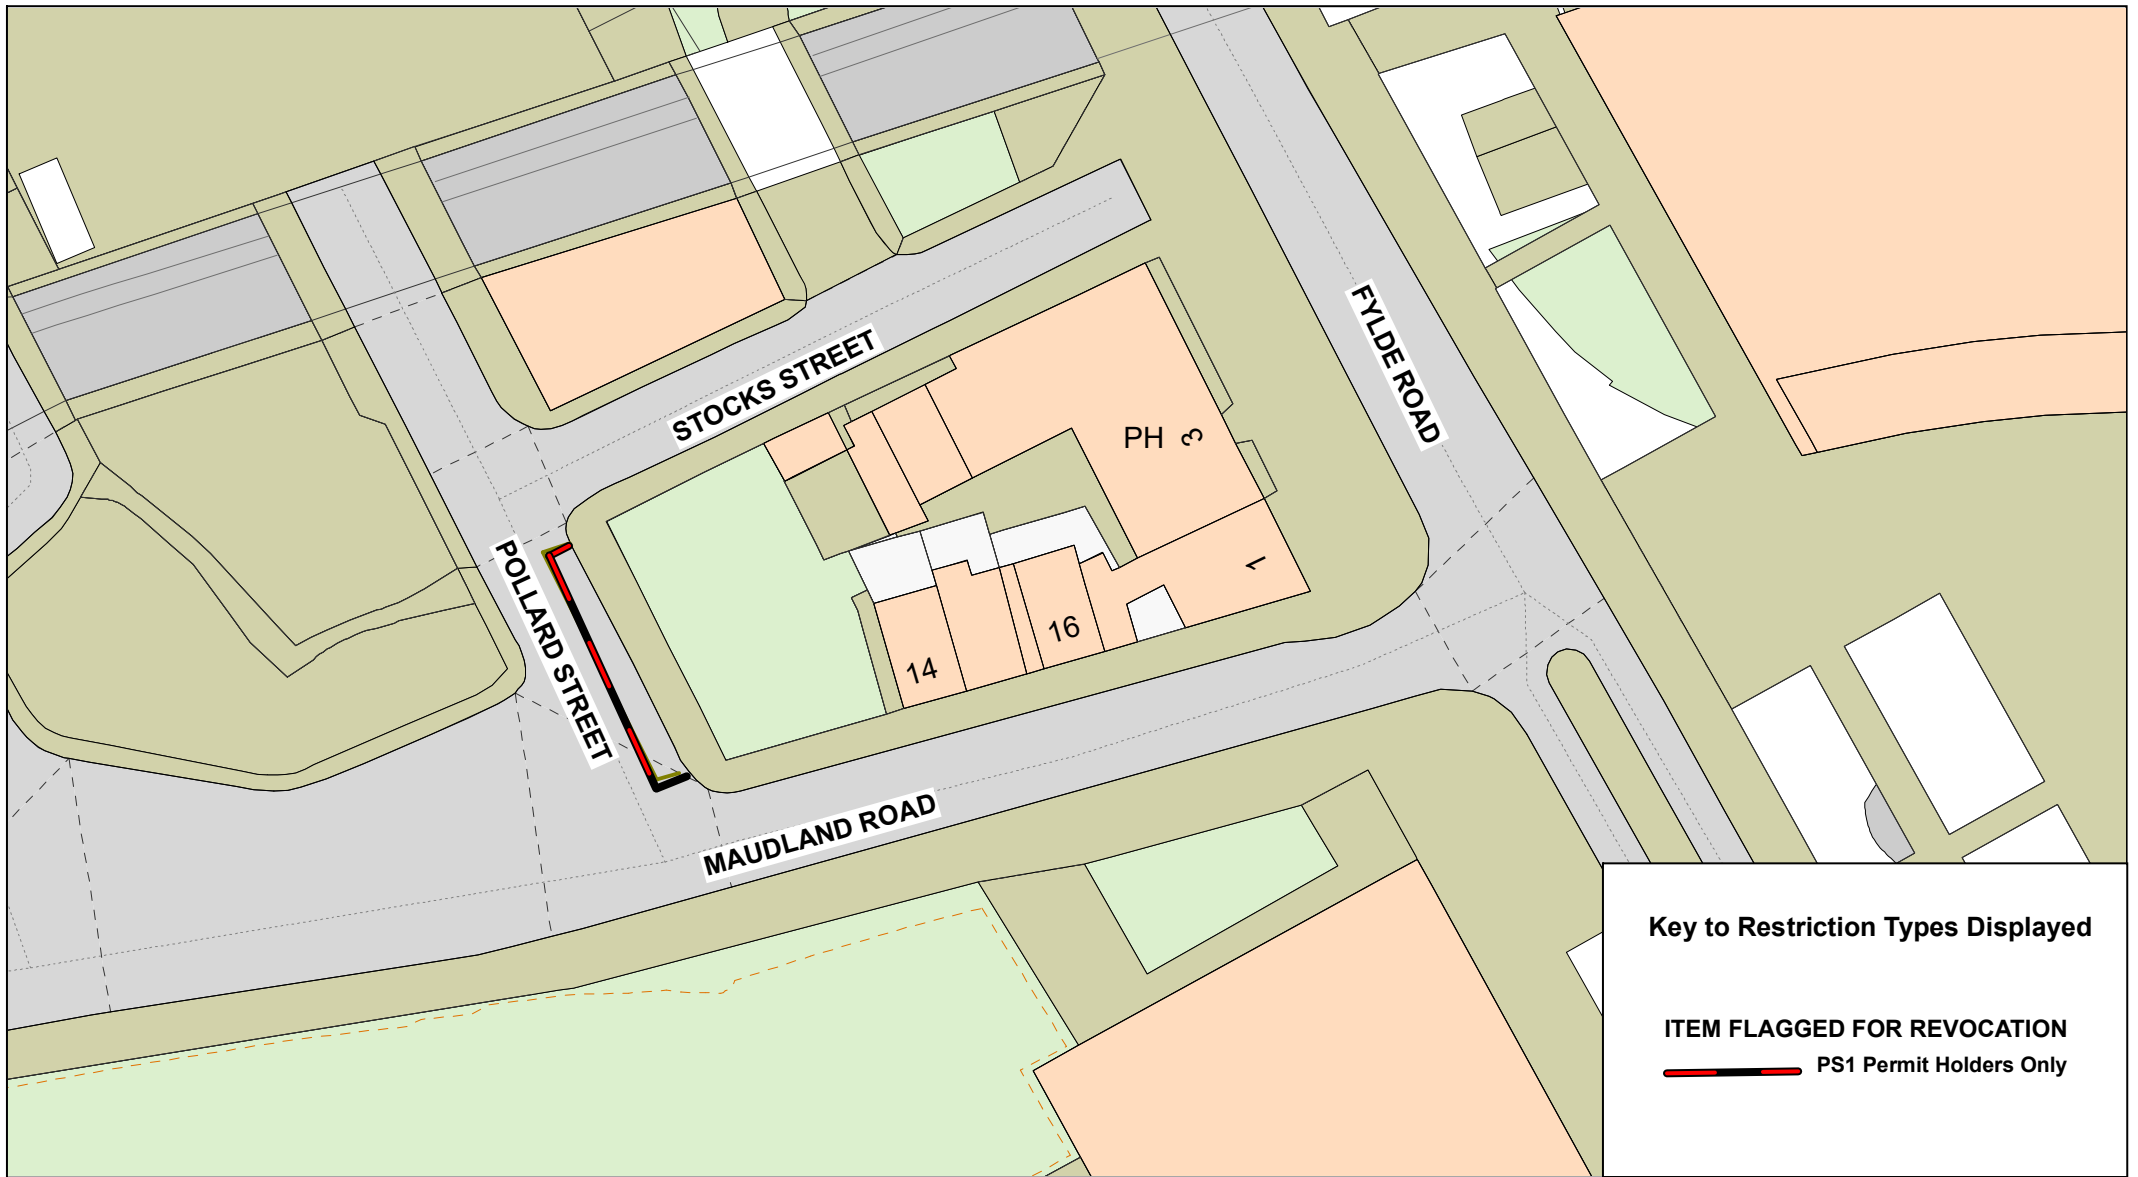

**Key to Restriction Types Displayed**

**ITEM FLAGGED FOR REVOCATION**


 **PS1 Permit Holders Only**



**Lancashire**  
County Council

**PS1 Permit Zone  
REVOCATION ONLY**

Pollard Street,  
Preston




© Crown copyright. All rights reserved  
Lancashire County Council  
Licence No. 100019820 2022


**Phil Durnell**  
**Director of Highways  
and Transportation**


P.O. Box 100, County Hall,  
PRESTON PR1 0LD

SCALE	<b>1 : 500</b>
DATE	<b>12/12/2022</b>
DRAWING No.	<b>22-23(1)/RPH-PS1</b>
DRAWN BY	<b>TJP</b>
	Scale with care as distortion may occur

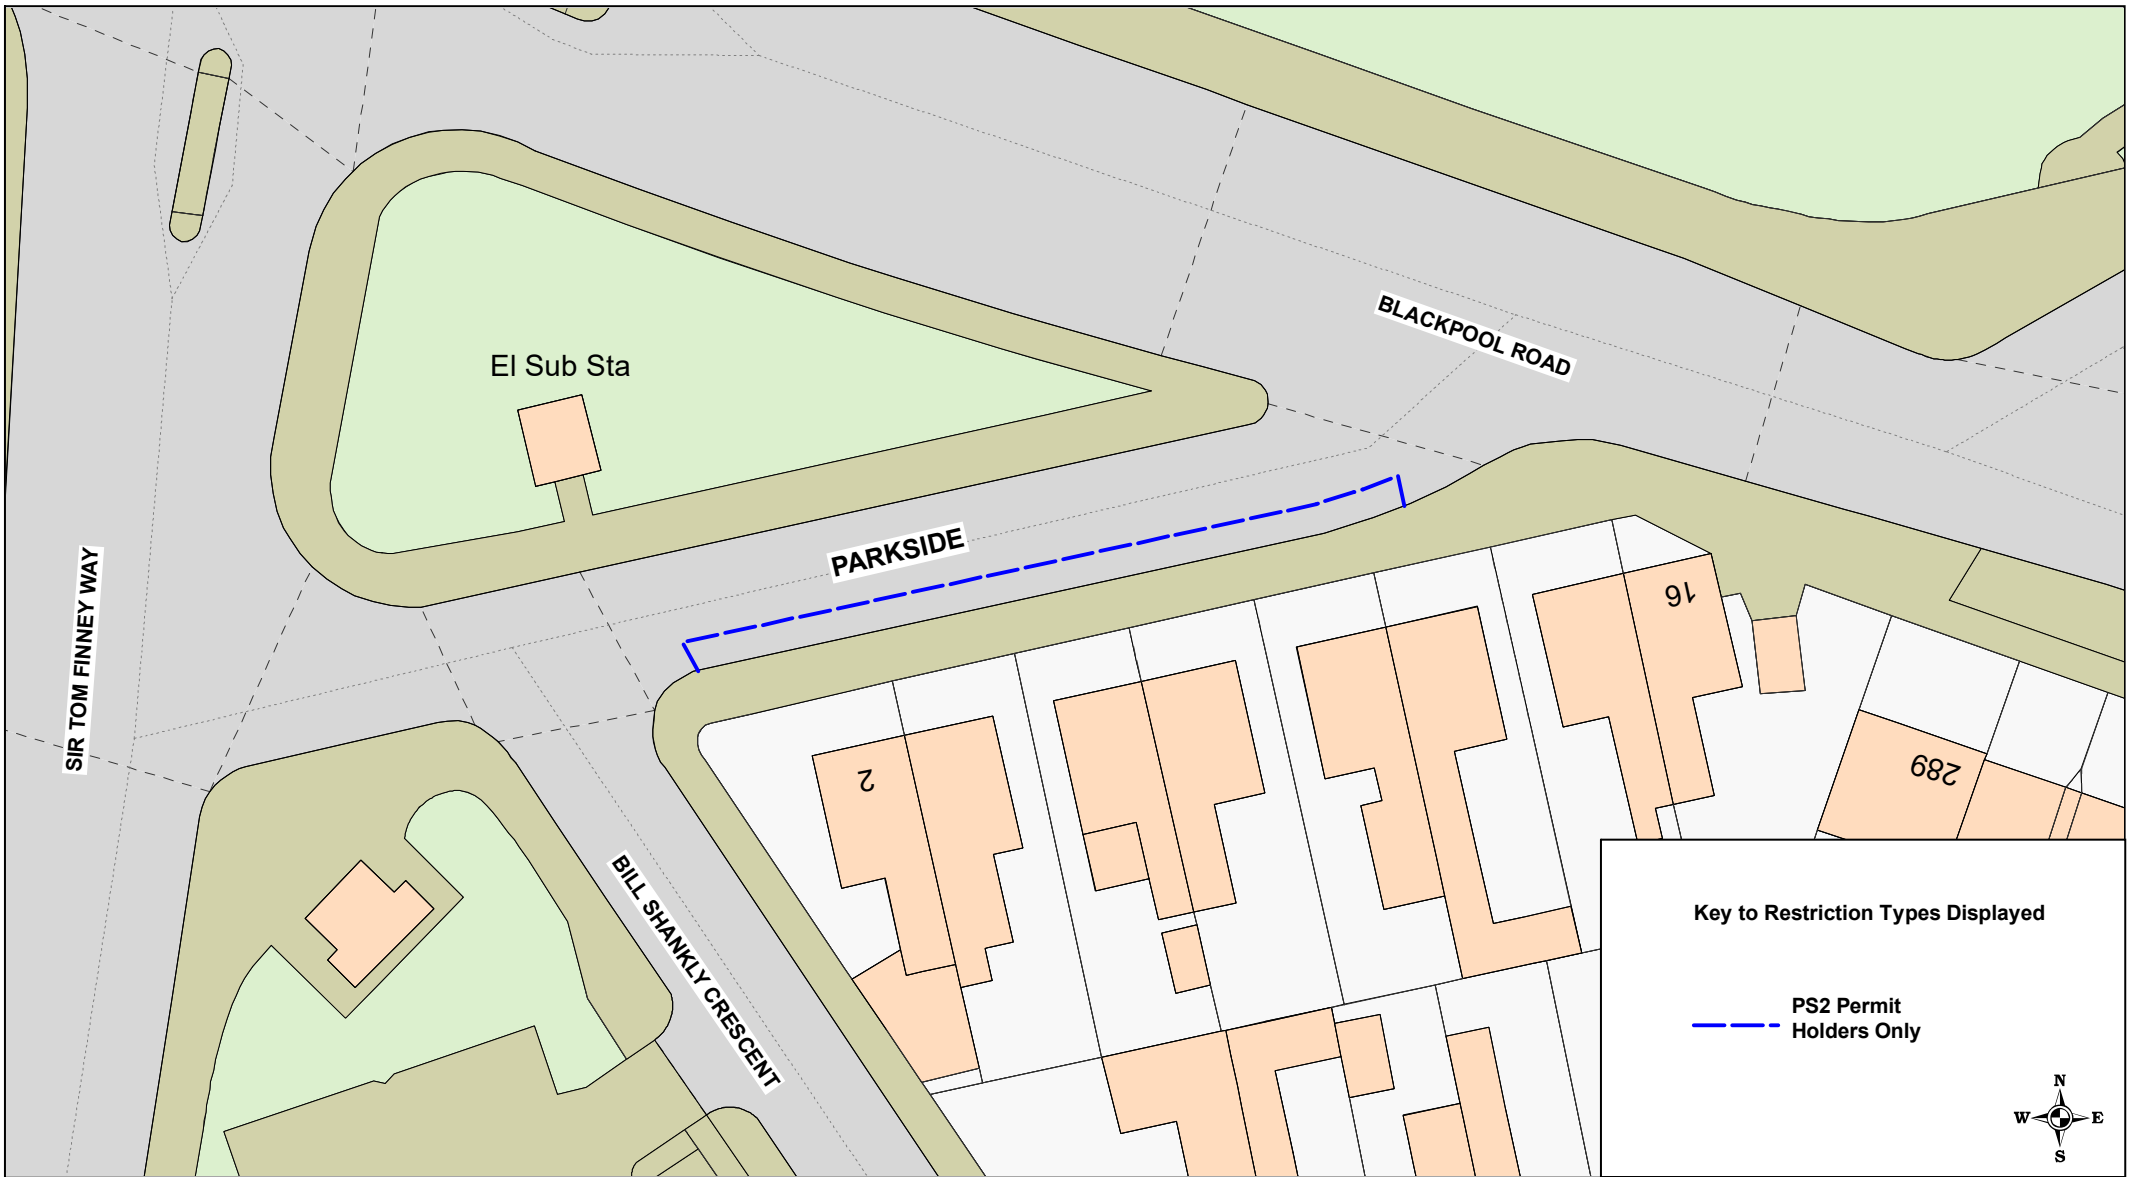

**Key to Restriction Types Displayed**

 PS2 Permit Holders Only




**Lancashire**  
County Council

**PS2 Permit Zone**

Parkside,  
Preston


© Crown copyright. All rights reserved  
Lancashire County Council  
Licence No. 100019820 2022

**Phil Durnell**  
Director of Highways  
and Transportation



P.O. Box 100, County Hall,  
PRESTON PR1 0LD

SCALE	<b>1 : 500</b>
DATE	<b>17/08/2022</b>
DRAWING No.	<b>22-23(1)/RPH-PS2</b>
DRAWN BY	<b>TJP</b>
	Scale with care as distortion may occur

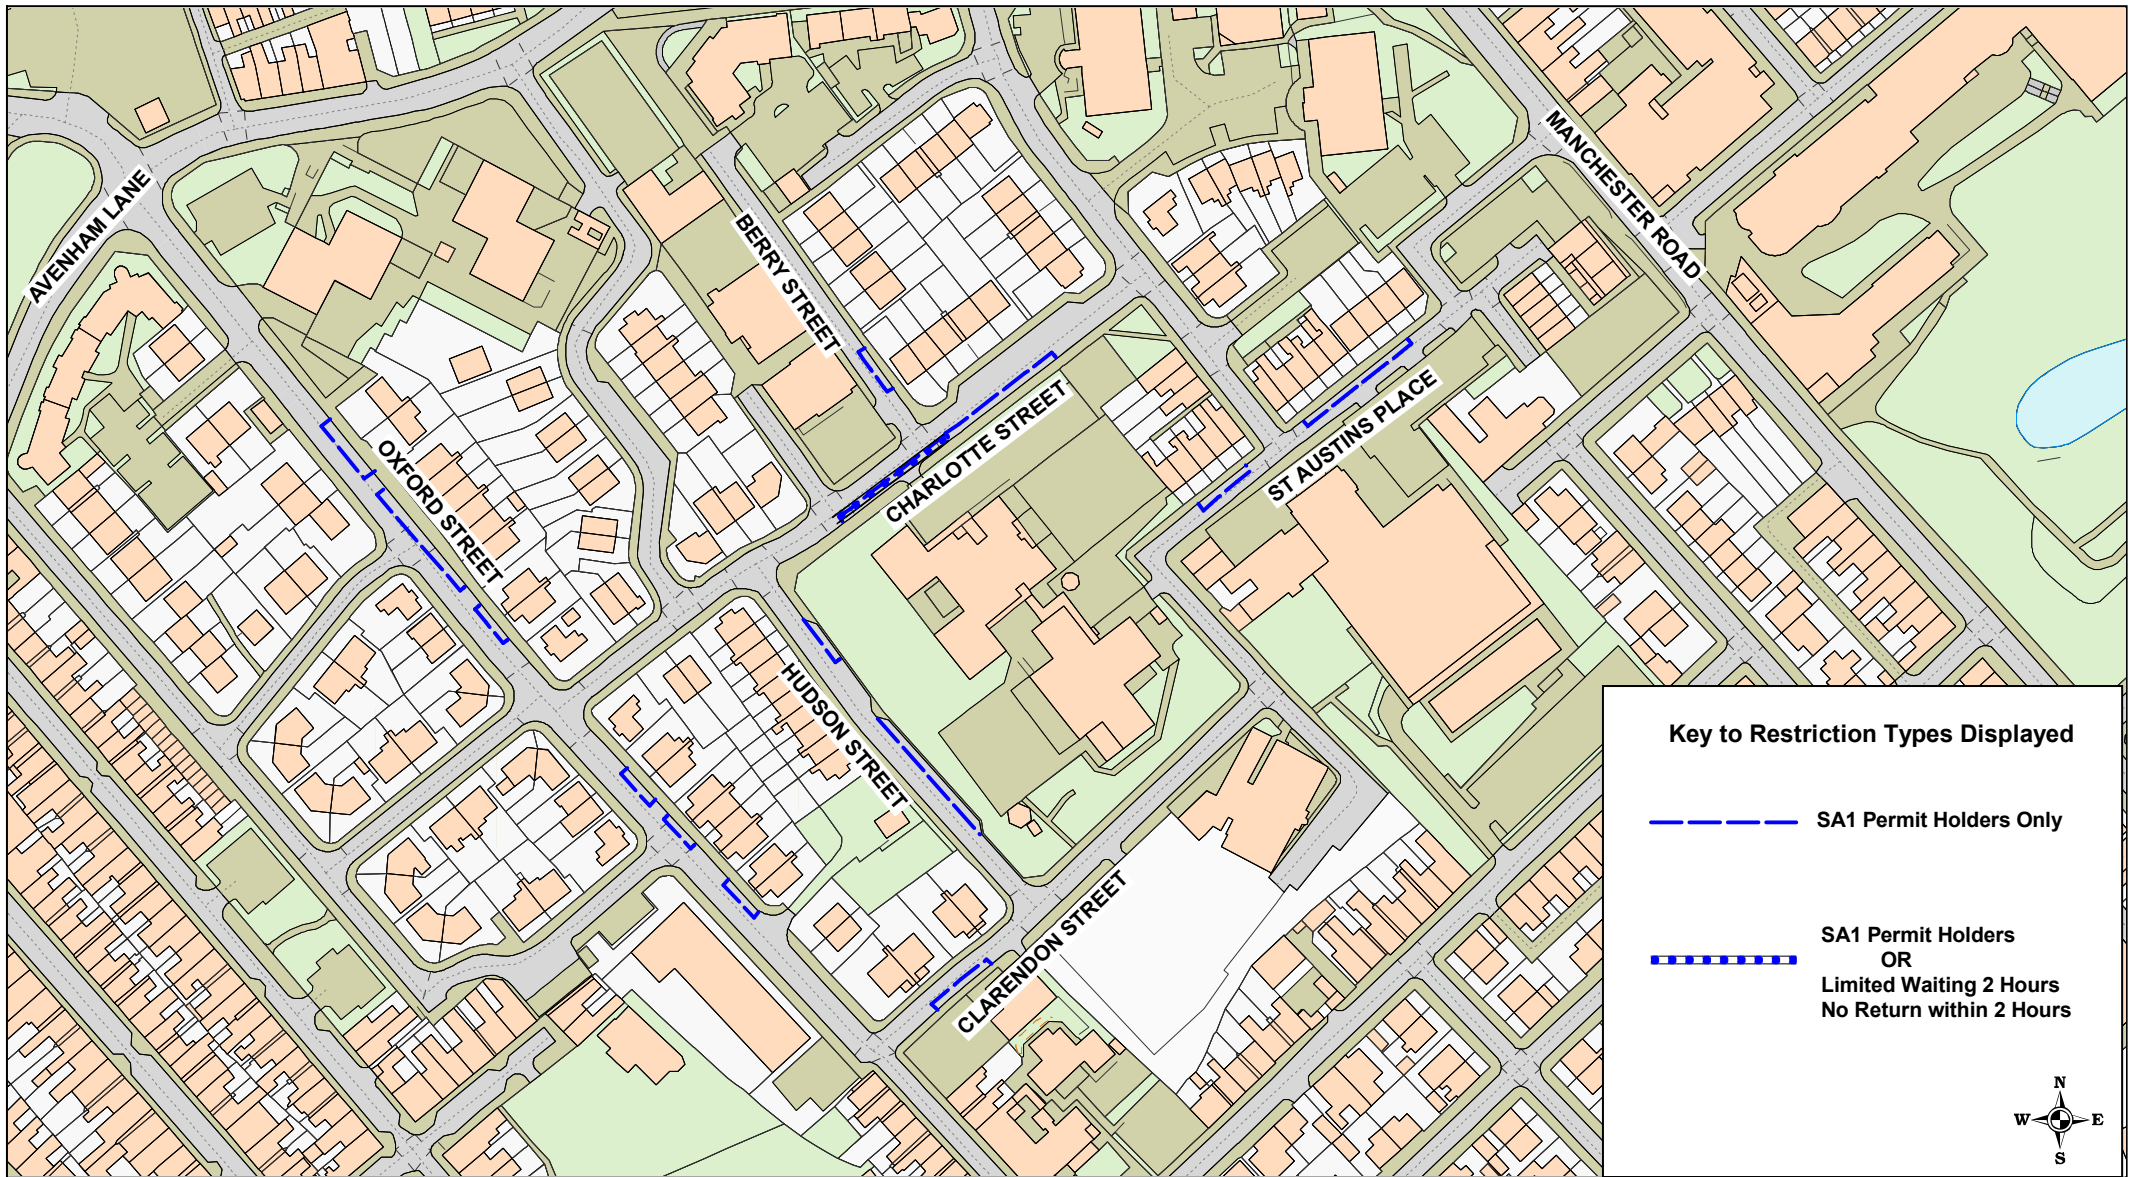



**Key to Restriction Types Displayed**

-  SA1 Permit Holders Only
-  SA1 Permit Holders  
OR  
Limited Waiting 2 Hours  
No Return within 2 Hours



**SA1 Permit Zone**


Berry Street; Charlotte Street;  
Clarendon Street; Hudson Street;  
Oxford Street; St Austins Place,  
Preston

© Crown copyright. All rights reserved  
Lancashire County Council  
Licence No. 100019820 2022

**Phil Durnell**  
**Director of Highways**  
**and Transportation**

P.O. Box 100, County Hall,  
PRESTON PR1 0LD

SCALE	<b>1 : 2000</b>
DATE	<b>22/08/2022</b>
DRAWING No.	<b>22-23(1)/RPH-SA1</b>
DRAWN BY	<b>TJP</b>
	Scale with care as distortion may occur

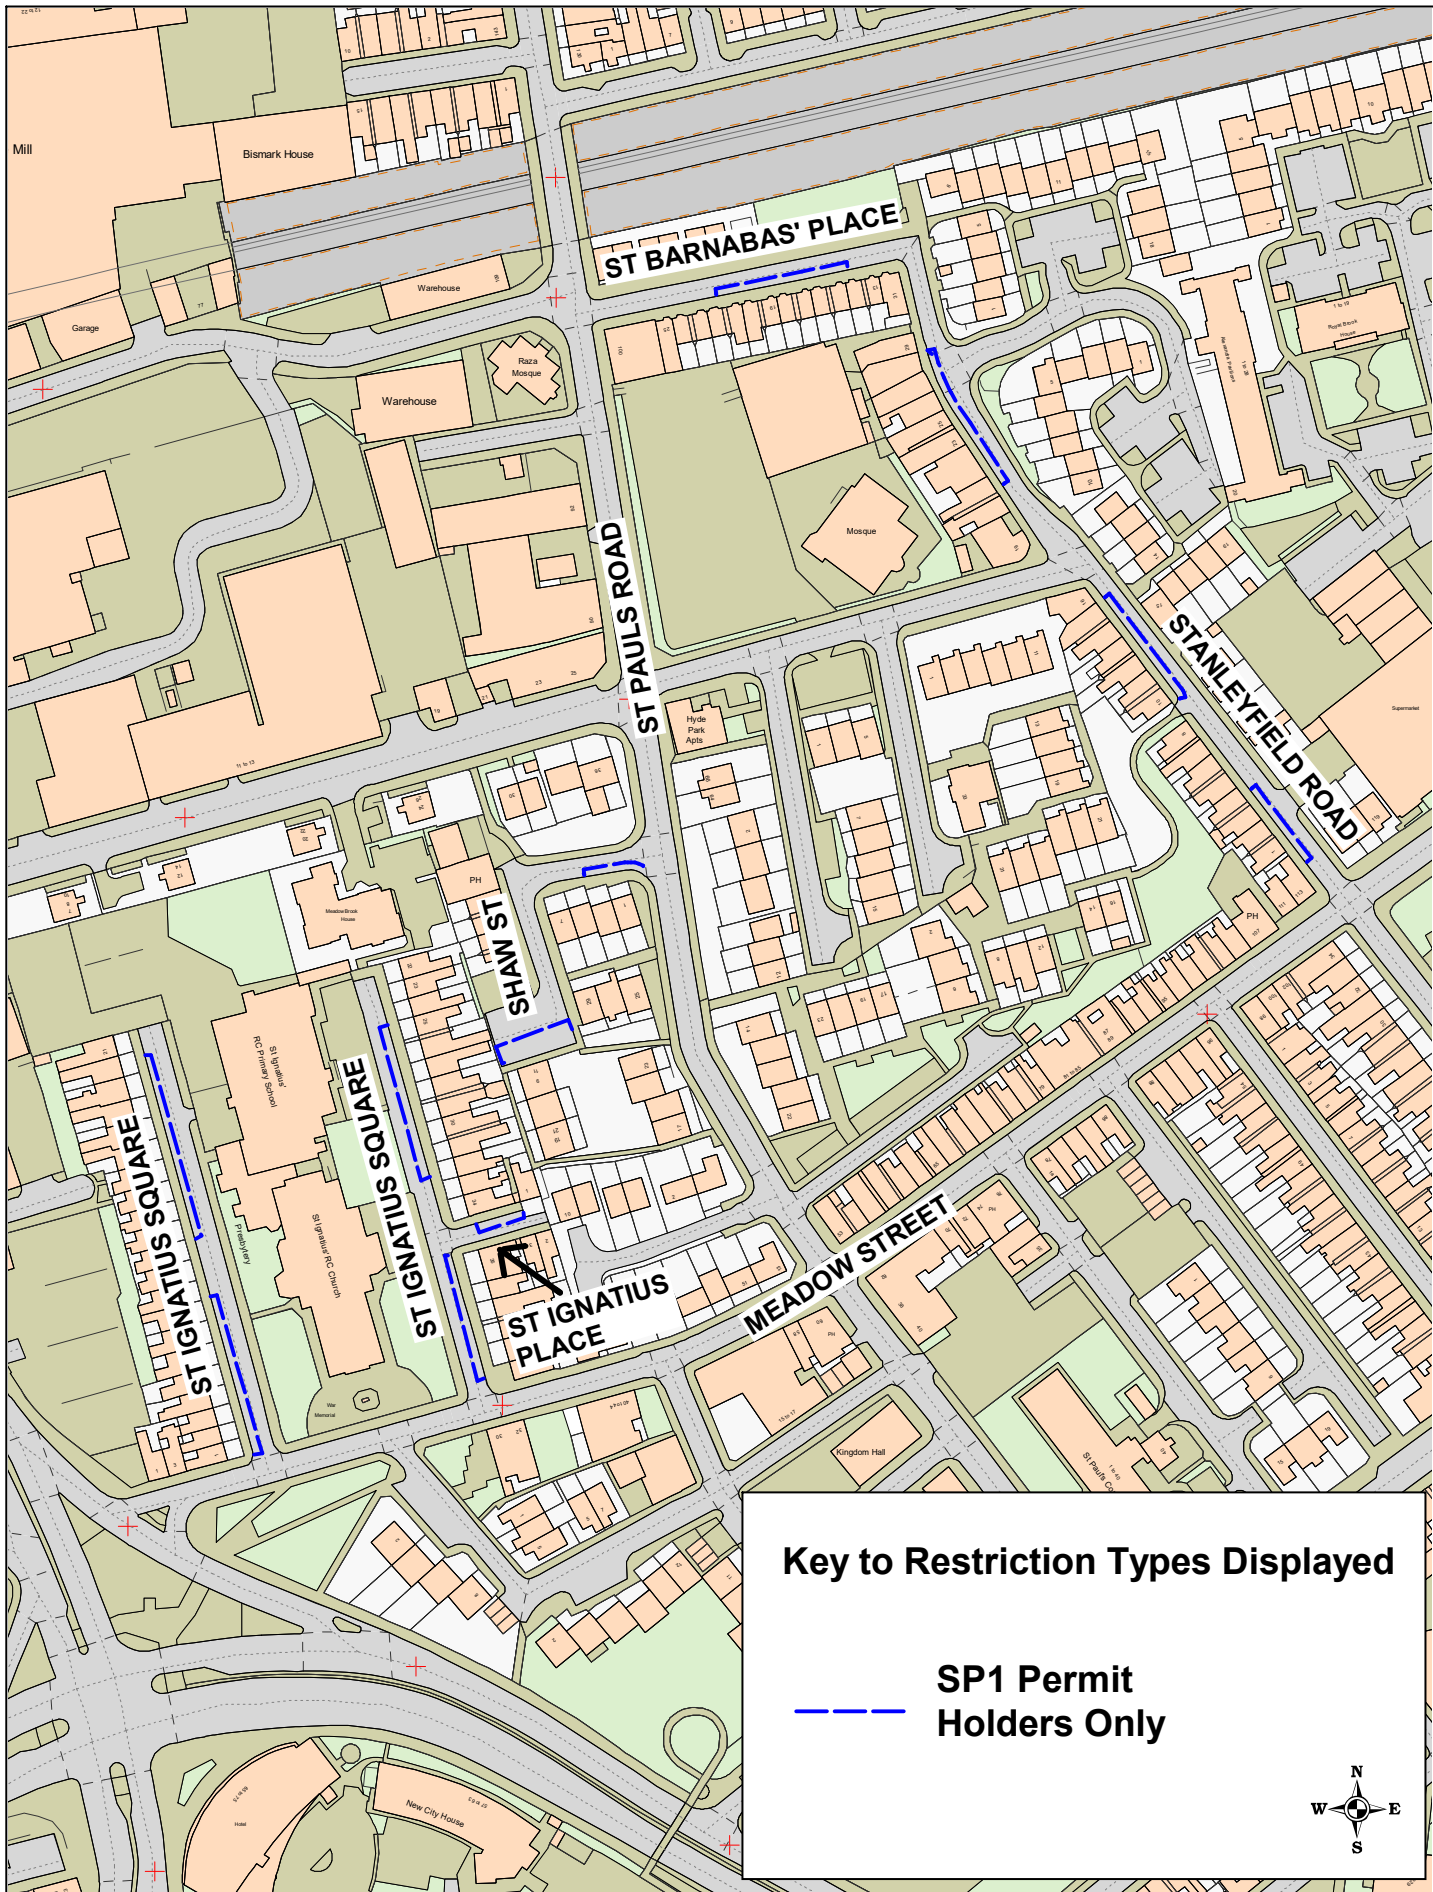

### Key to Restriction Types Displayed

**SP1 Permit Holders Only**




**SP1 Permit Zone**  
 Shaw Street, St Barnabas' Pl,  
 Stanleyfield Road,  
 St Ignatius Pl, St Ignatius Sq,  
 Preston

© Crown copyright. All rights reserved  
 Lancashire County Council  
 Licence No. 100019820 2023

**Phil Durnell**  
 Director of Highways  
 and Transport  
 P.O. Box 100, County Hall,  
 PRESTON PR1 0LD

SCALE	<b>1 : 2000</b>
DATE	<b>31/05/2023</b>
DRAWING No.	<b>22-23(1)/RPH-SP1N</b>
DRAWN BY	<b>TJP</b>
	Scale with care as distortion may occur



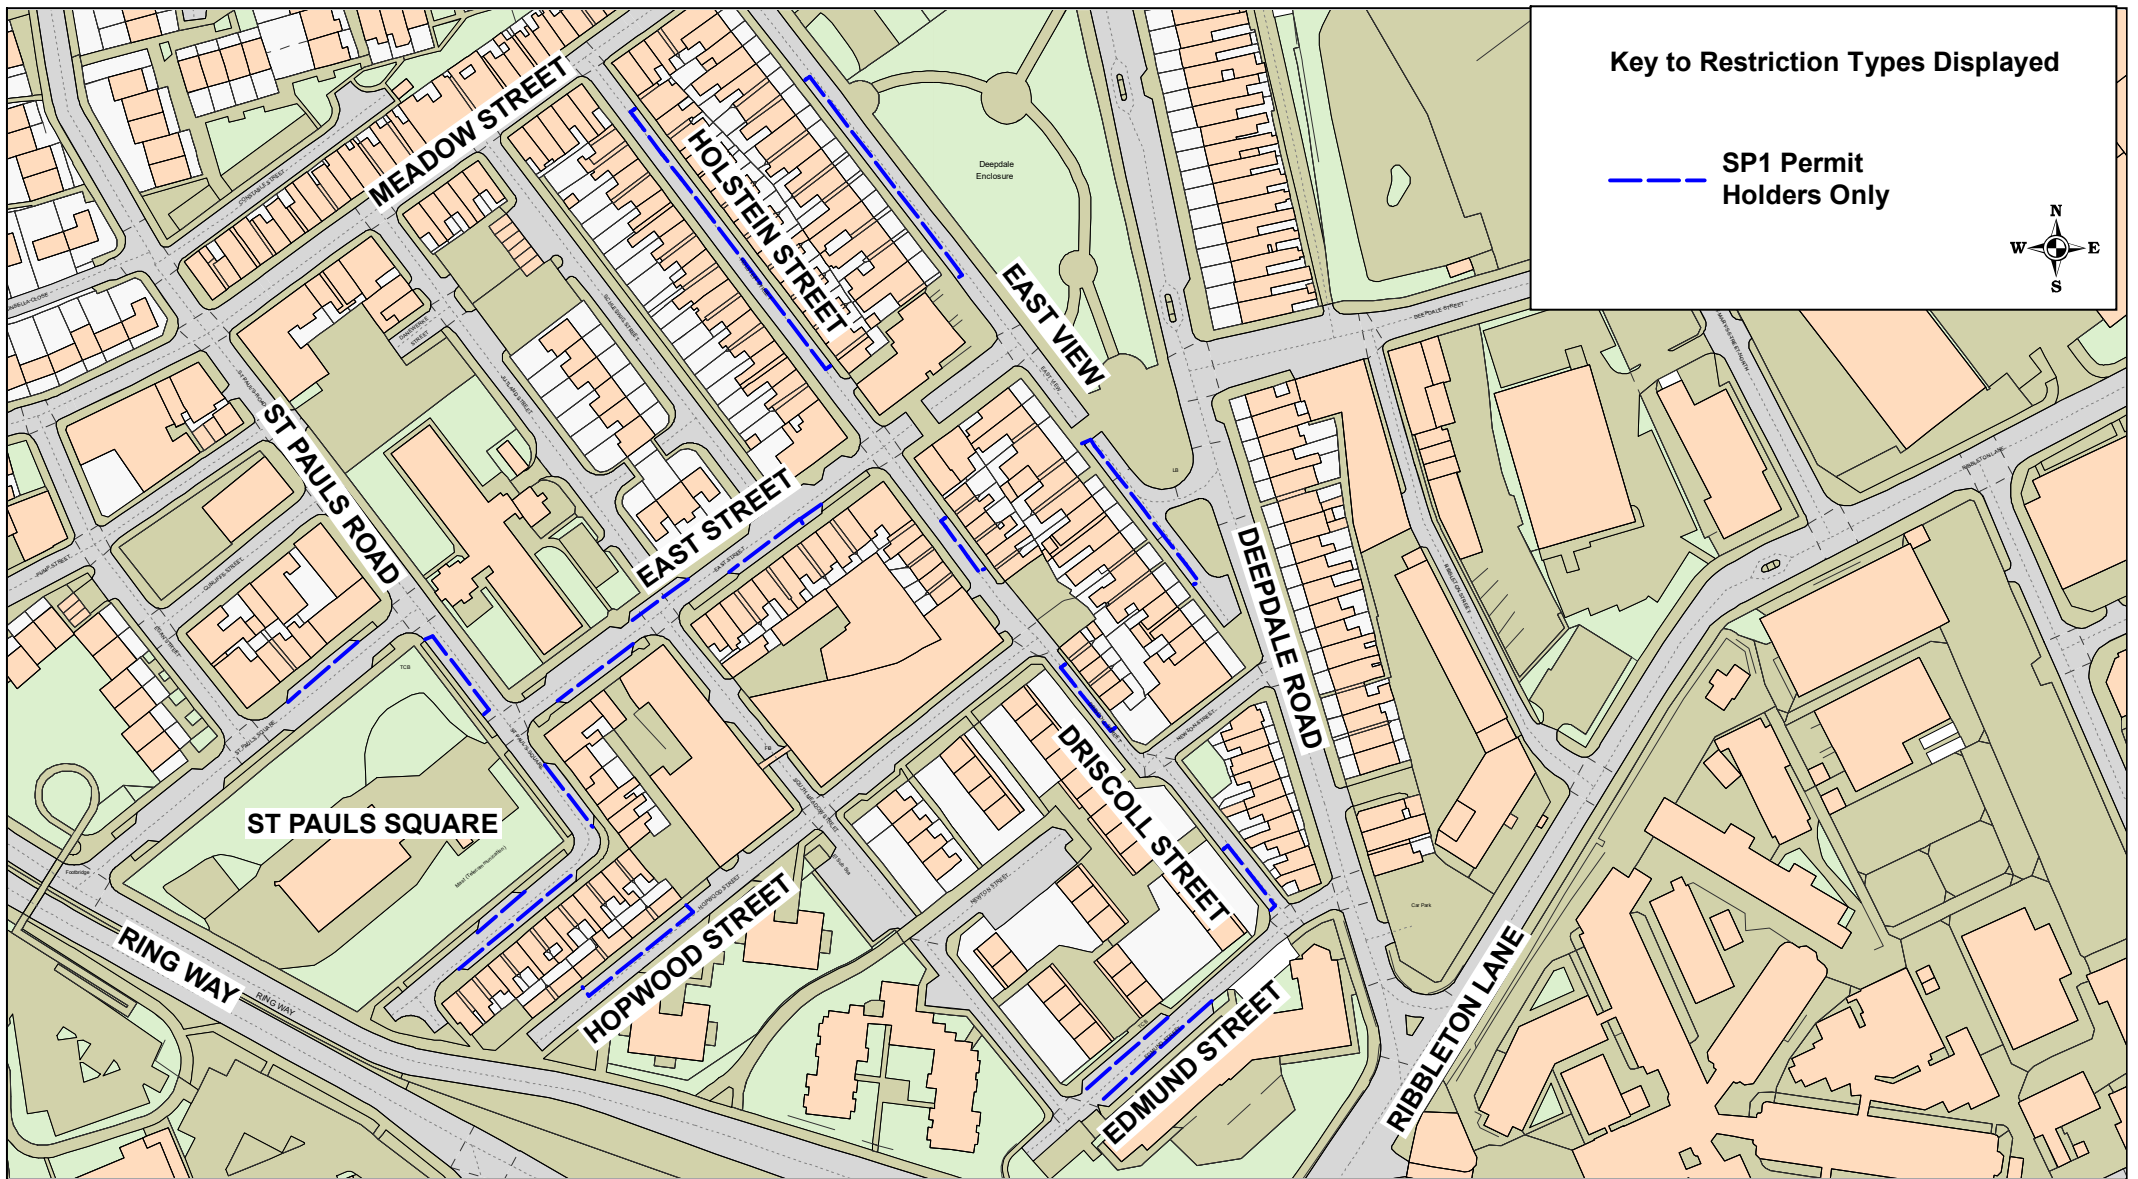

**Key to Restriction Types Displayed**

 **SP1 Permit Holders Only**



**SP1 Permit Zone**

Driscoll Street, East Street, East View, Edmund Street, Holstein Street, Hopwood Street, and St Pauls Square, Preston


© Crown copyright. All rights reserved  
Lancashire County Council  
Licence No. 100019820 2023

**Phil Durnell**  
**Director of Highways and Transport**

P.O. Box 100, County Hall,  
PRESTON PR1 0LD

SCALE	<b>1 : 2000</b>
DATE	<b>31/05/2023</b>
DRAWING No.	<b>22-23(1)/RPH-SP1S</b>
DRAWN BY	<b>TJP</b>
	Scale with care as distortion may occur



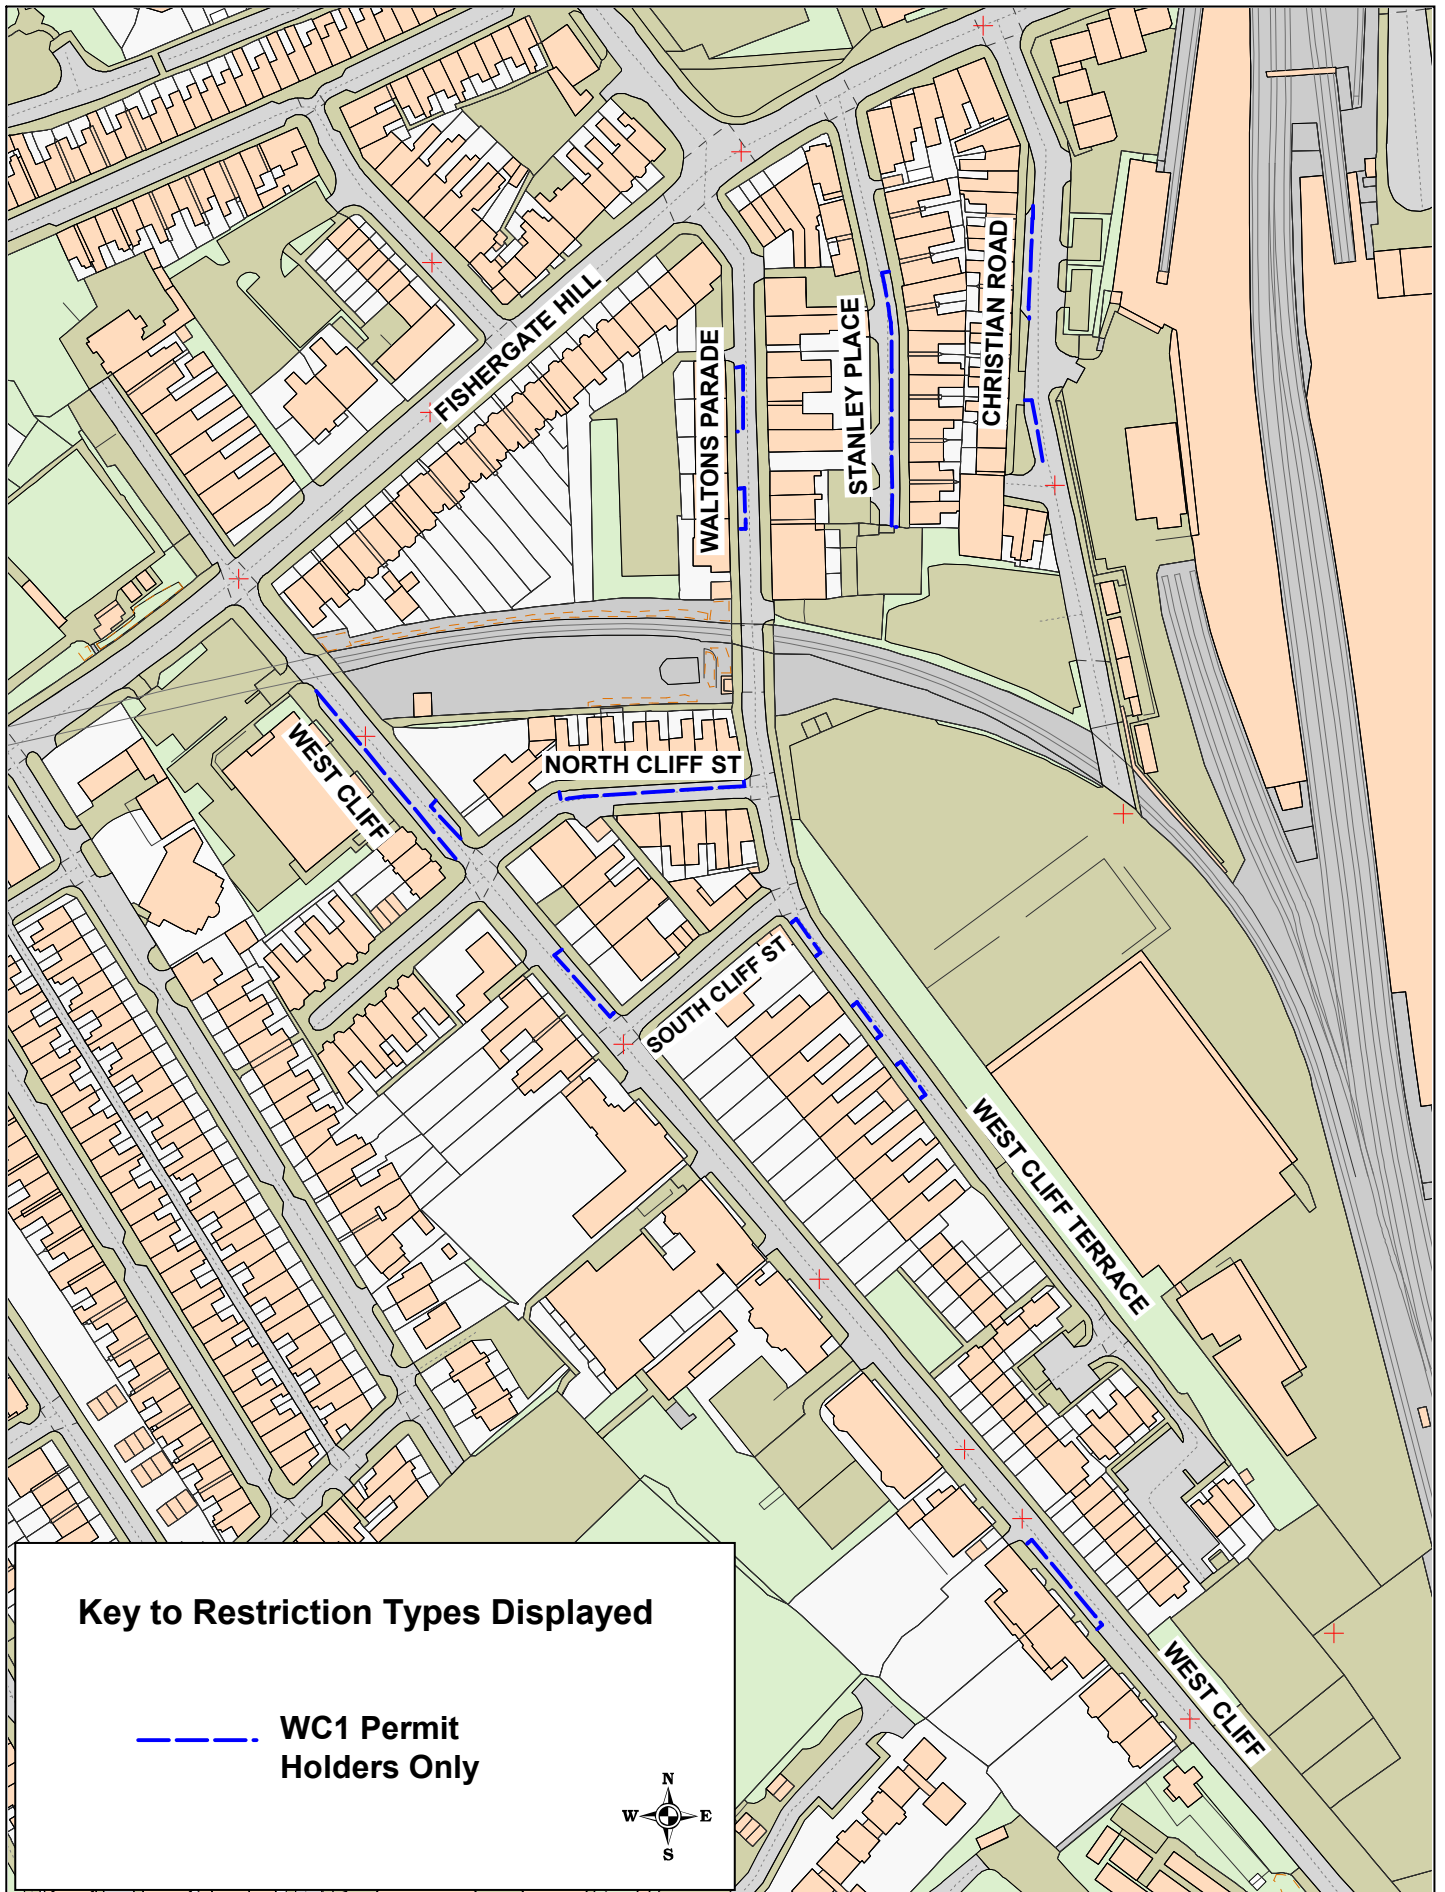

**Key to Restriction Types Displayed**

 **WC1 Permit Holders Only**



**WC1 Permit Zone**

Christian Rd; North Cliff St;  
Stanley Pl; Walton's Parade;  
West Cliff; West Cliff Terrace,  
Preston

© Crown copyright. All rights reserved  
Lancashire County Council  
Licence No. 100019820 2022


**Phil Durnell**  
Director of Highways  
and Transportation

P.O. Box 100, County Hall,  
PRESTON PR1 0LD

SCALE	<b>1 : 2000</b>
DATE	<b>26/08/2022</b>
DRAWING No.	<b>22-23(1)/RPH-WC1</b>
DRAWN BY	<b>TJP</b>
	Scale with care as distortion may occur



**Key to Restriction Types Displayed**


 WP1 Permit Holders Only



**Lancashire**  
County Council

**WP1 Permit Zone**

Wolseley Place,  
Preston



© Crown copyright. All rights reserved  
Lancashire County Council  
Licence No. 100019820 2022

**Phil Durnell**  
**Director of Highways and Transportation**

P.O. Box 100, County Hall,  
PRESTON PR1 0LD

SCALE	<b>1 : 500</b>
DATE	<b>26/08/2022</b>
DRAWING No.	<b>22-23(1)/RPH-WP1</b>
DRAWN BY	<b>TJP</b>
	Scale with care as distortion may occur