

Every Street, Nelson
Revocation of redundant
Prohibition of Driving and
One Way



© Crown copyright. All rights reserved
 Lancashire County Council
 Licence No. 100019820 2023

Phil Durnell
Director of Highways
and Transportation


P.O. Box 100, County Hall,
 PRESTON PR1 0LD

SCALE	1 : 750
DATE	10/05/2023
DRAWING No.	M/23-24(1)/PE1
DRAWN BY	CGL
	Scale with care as distortion may occur

Items marked for Revocation



Prohibition of Driving

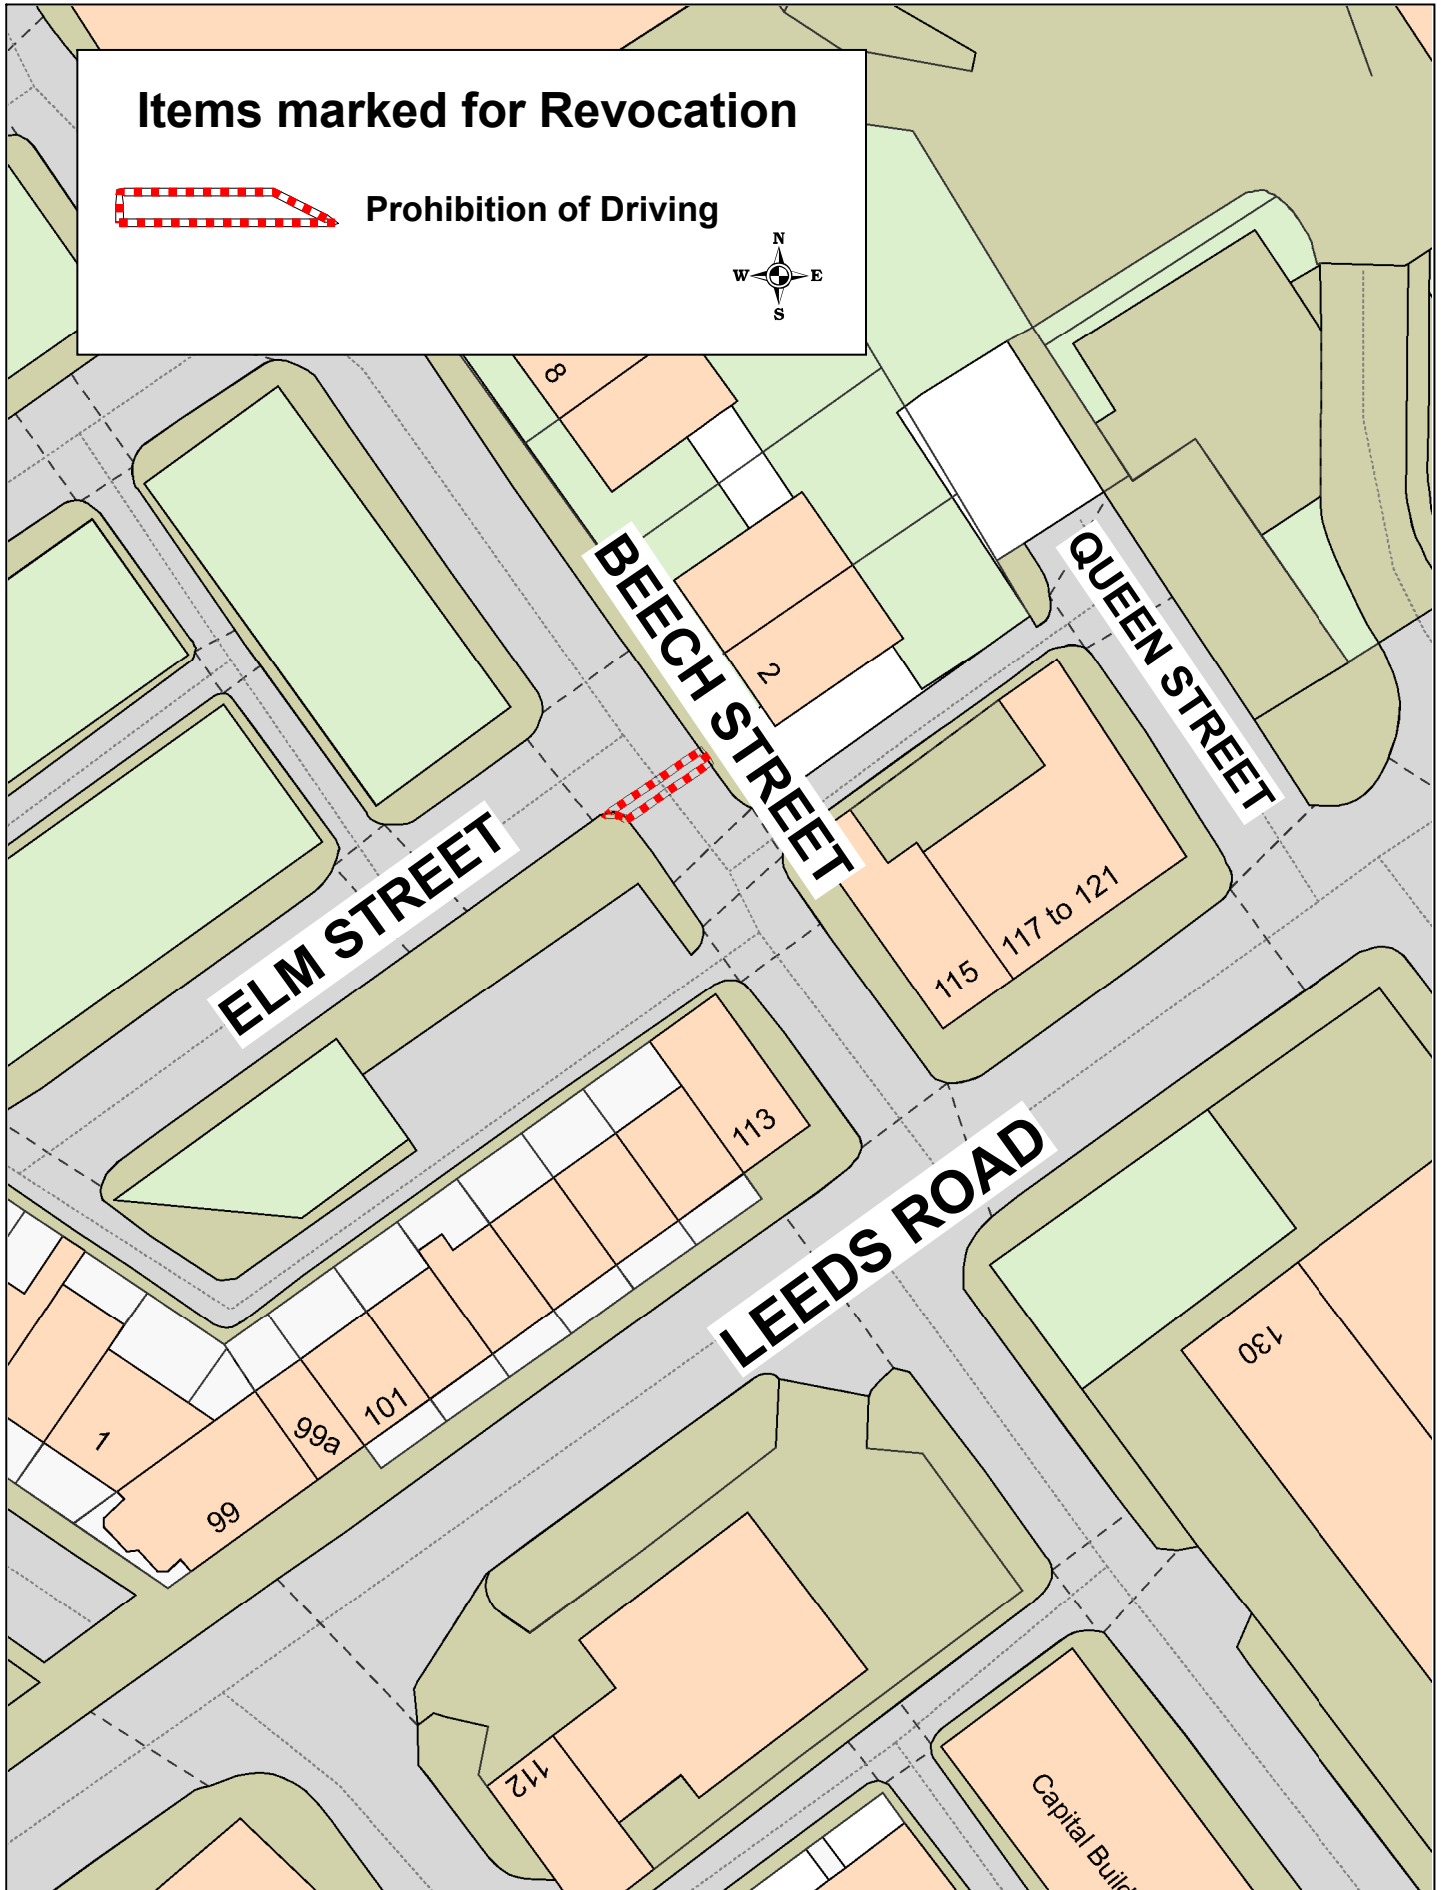


Beech Street, Nelson
Revocation of
redundant Prohibition
of Driving

© Crown copyright. All rights reserved
 Lancashire County Council
 Licence No. 100019820 2023

Phil Durnell
 Director of Highways
 and Transportation

P.O. Box 100, County Hall,
 PRESTON PR1 0LD

SCALE	1 : 500
DATE	10/05/2023
DRAWING No.	M/23-24(1)/PE2
DRAWN BY	CGL
	Scale with care as distortion may occur

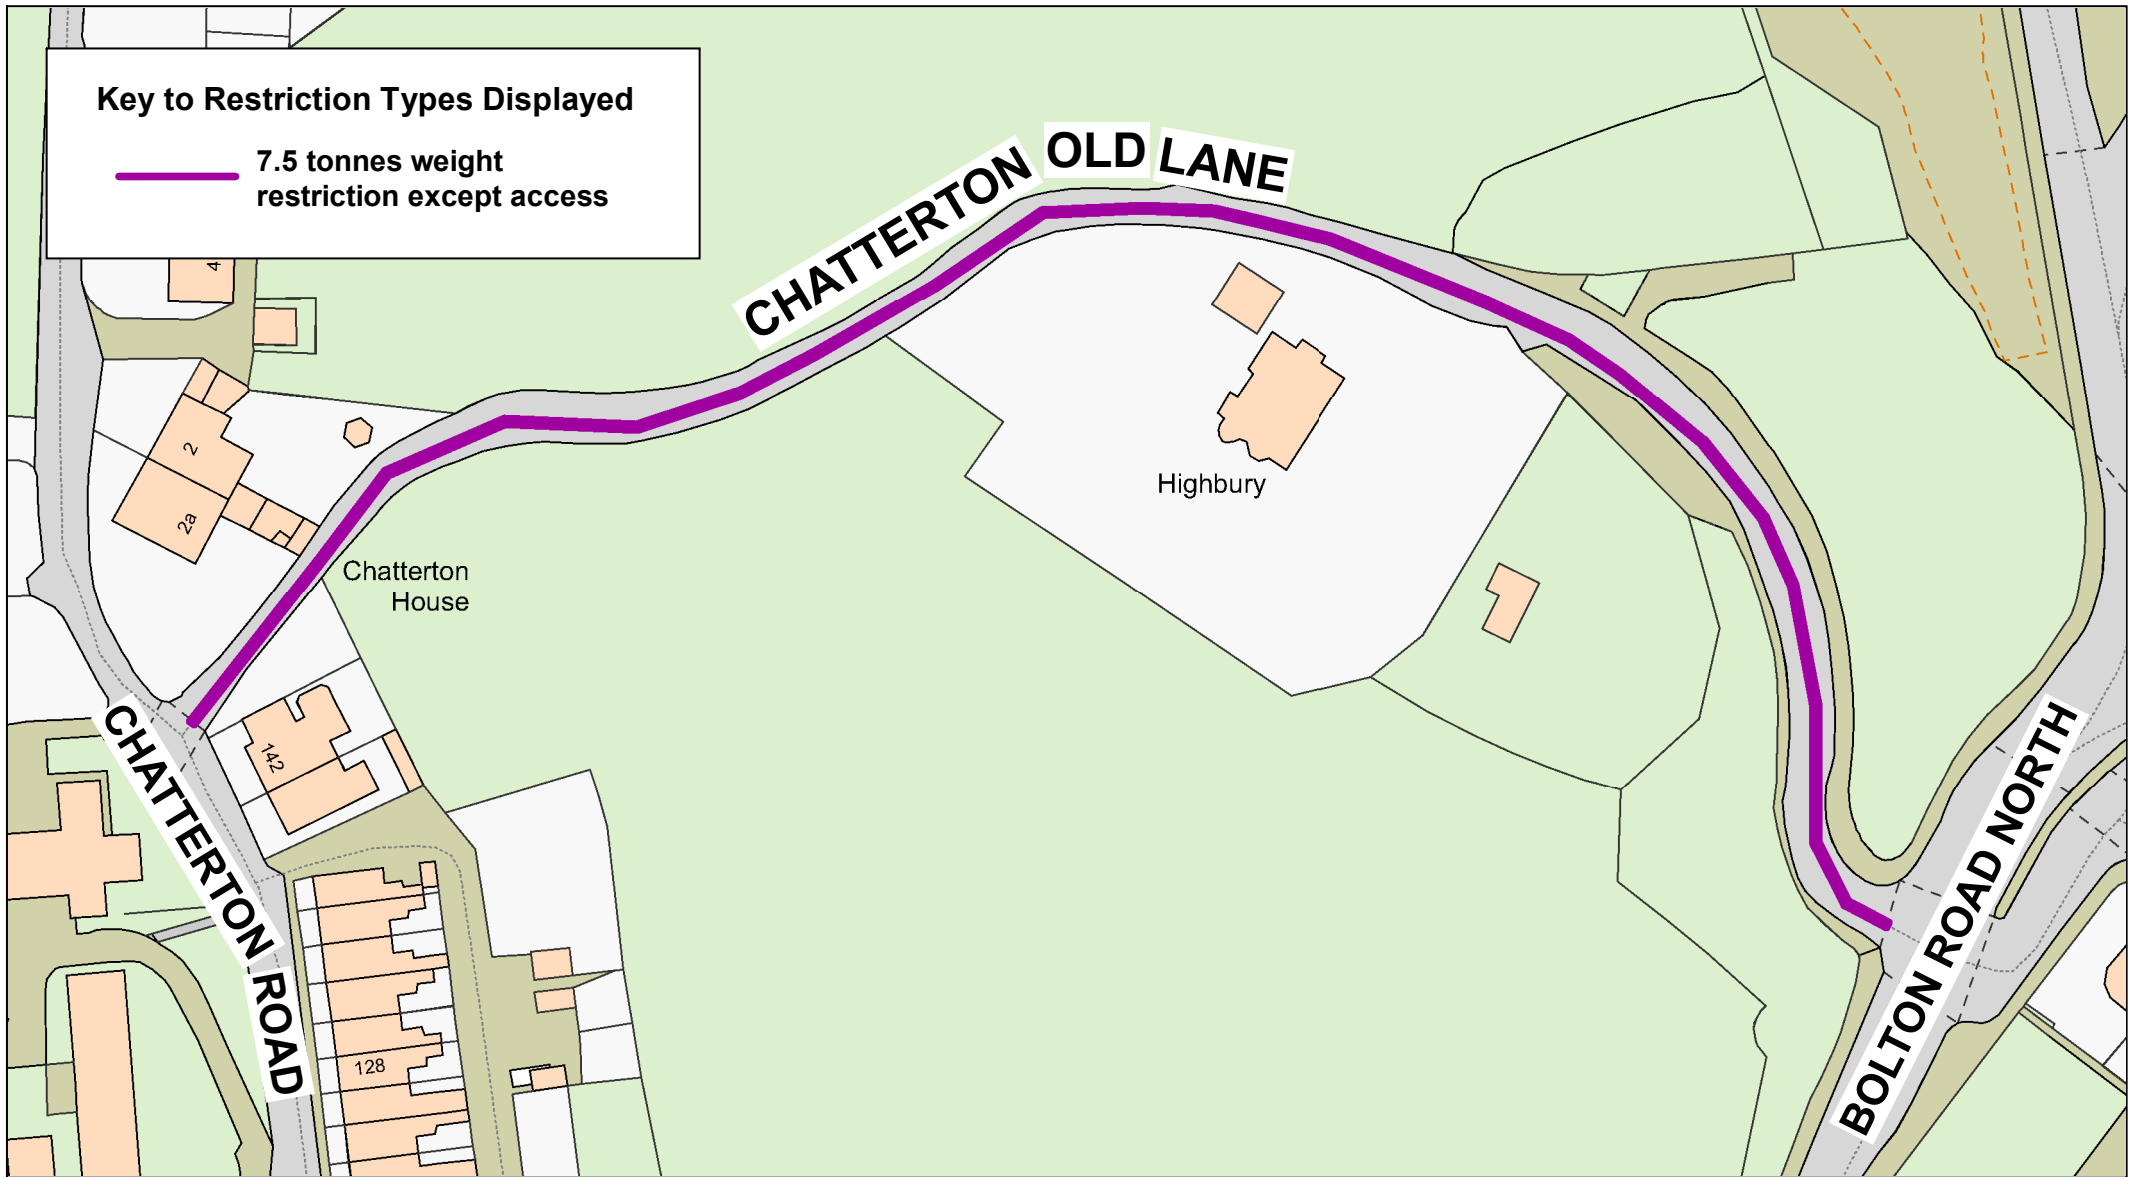

**Chatterton Old Lane,
Edenfield**




© Crown copyright. All rights reserved
Lancashire County Council
Licence No. 100019820 2023


Phil Durnell
Director of Highways
and Transport

P.O. Box 100, County Hall,
PRESTON PR1 0LD

SCALE	1 : 1000
DATE	25/05/2023
DRAWING No.	M/23-24(1)/RO1
DRAWN BY	CGL
	Scale with care as distortion may occur

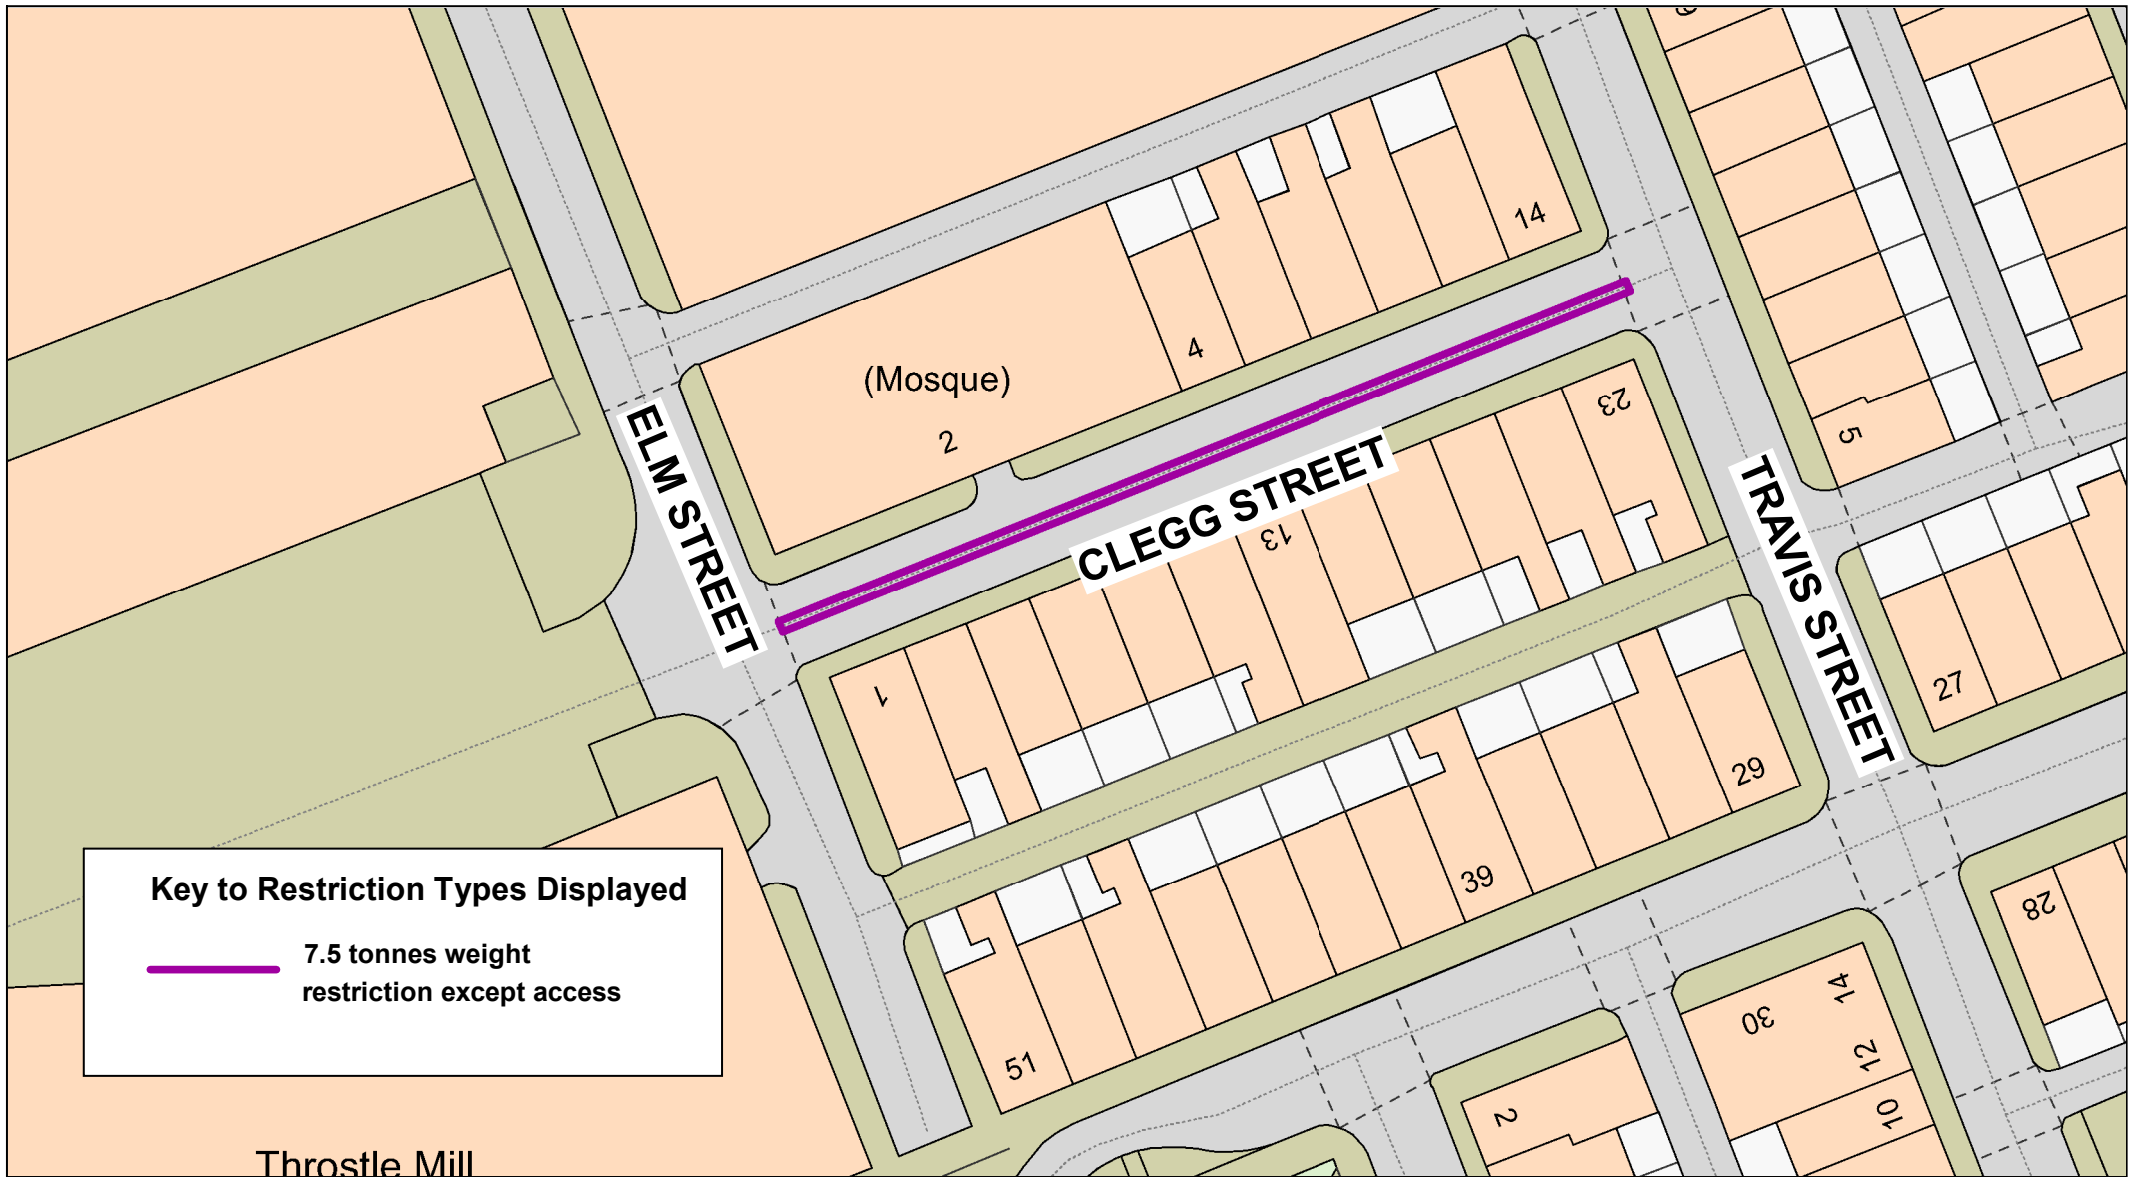

Key to Restriction Types Displayed


 7.5 tonnes weight restriction except access

Throstle Mill



Lancashire
County Council

**Clegg Street,
Burnley**



© Crown copyright. All rights reserved
Lancashire County Council
Licence No. 100019820 2023

Phil Durnell
Director of Highways
and Transportation

P.O. Box 100, County Hall,
PRESTON PR1 0LD

SCALE	1 : 500
DATE	28/04/2023
DRAWING No.	M/23-24(1)/BU1
DRAWN BY	CGL
	Scale with care as distortion may occur