





Key to Restriction Types Displayed

	30 MPH Speed Restriction
	40 MPH Speed Restriction
	30 MPH Speed Restriction to revert to 30mph by virtue of street lighting
	30 MPH Speed Restriction to Remain

Lancashire
County Council




Whalley Old Road, Langho
Snodworth Road, Langho
York Lane, Langho


© Crown copyright. All rights reserved
Lancashire County Council
Licence No. 100019820 2023

Phil Durnell
Director of Highways and Transport


P.O. Box 100, County Hall,
PRESTON PR1 0LD

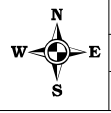


SCALE	1 : 3800
DATE	02/06/2023
DRAWING No.	SLO23-24(1)-CH1
DRAWN BY	JC
	Scale with care as distortion may occur

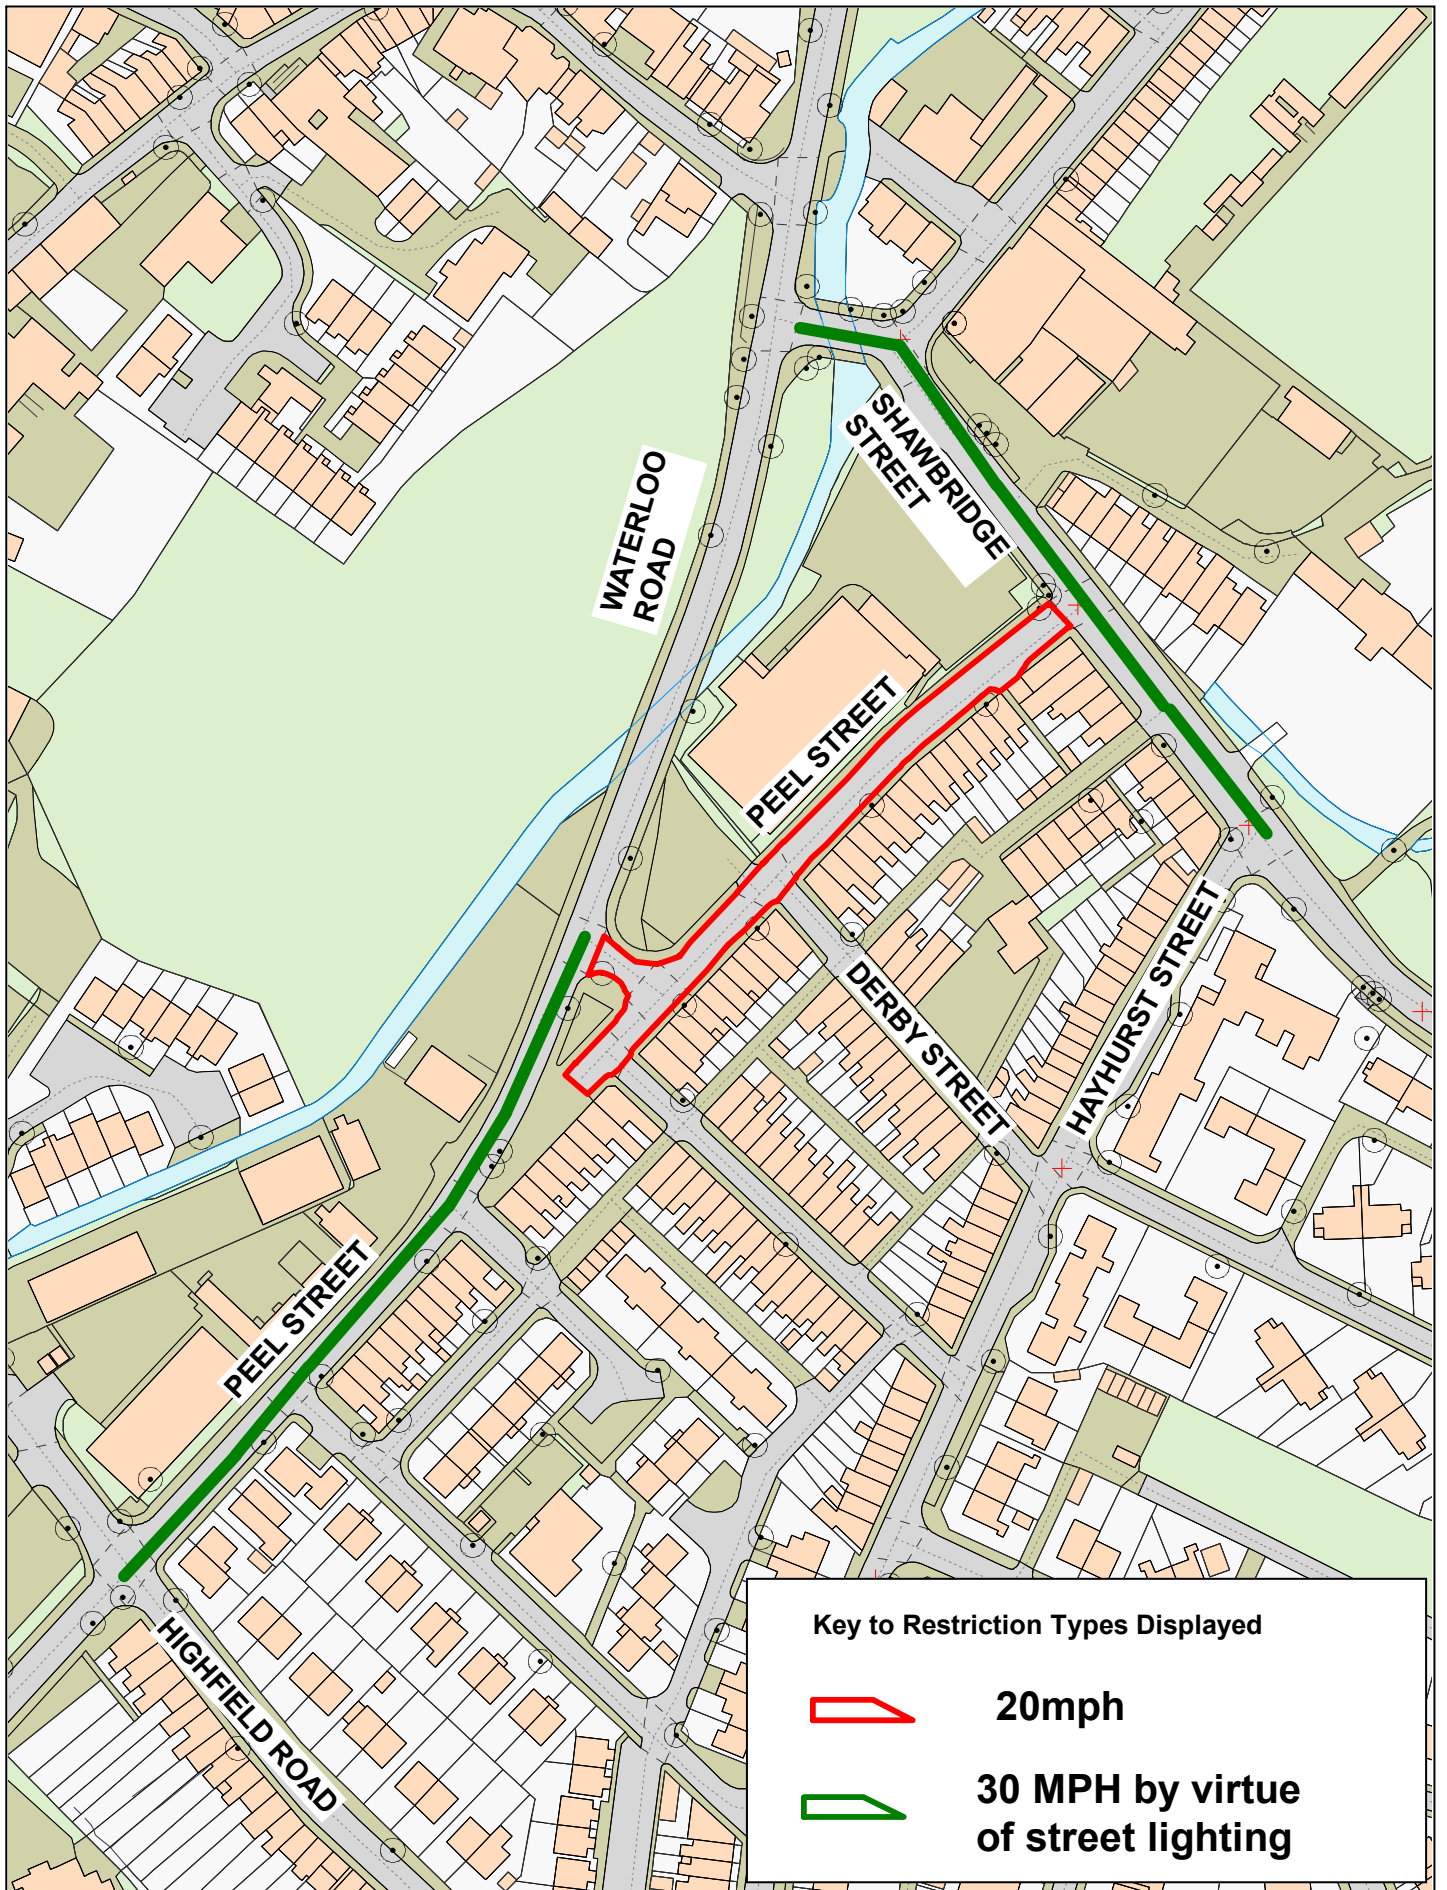

Key to Restriction Types Displayed

 **20mph**

 **30 MPH by virtue of street lighting**



**Peel Street, Clitheroe
Shawbridge Street, Clitheroe**


© Crown copyright. All rights reserved
Lancashire County Council
Licence No. 100019820 2023

Phil Durnell
Director of Highways
and Transport

P.O. Box 100, County Hall,
PRESTON PR1 0LD




SCALE	1 : 1750
DATE	07/06/2023
DRAWING No.	SLO23-24(1)-RV2
DRAWN BY	JC
Scale with care as distortion may occur	

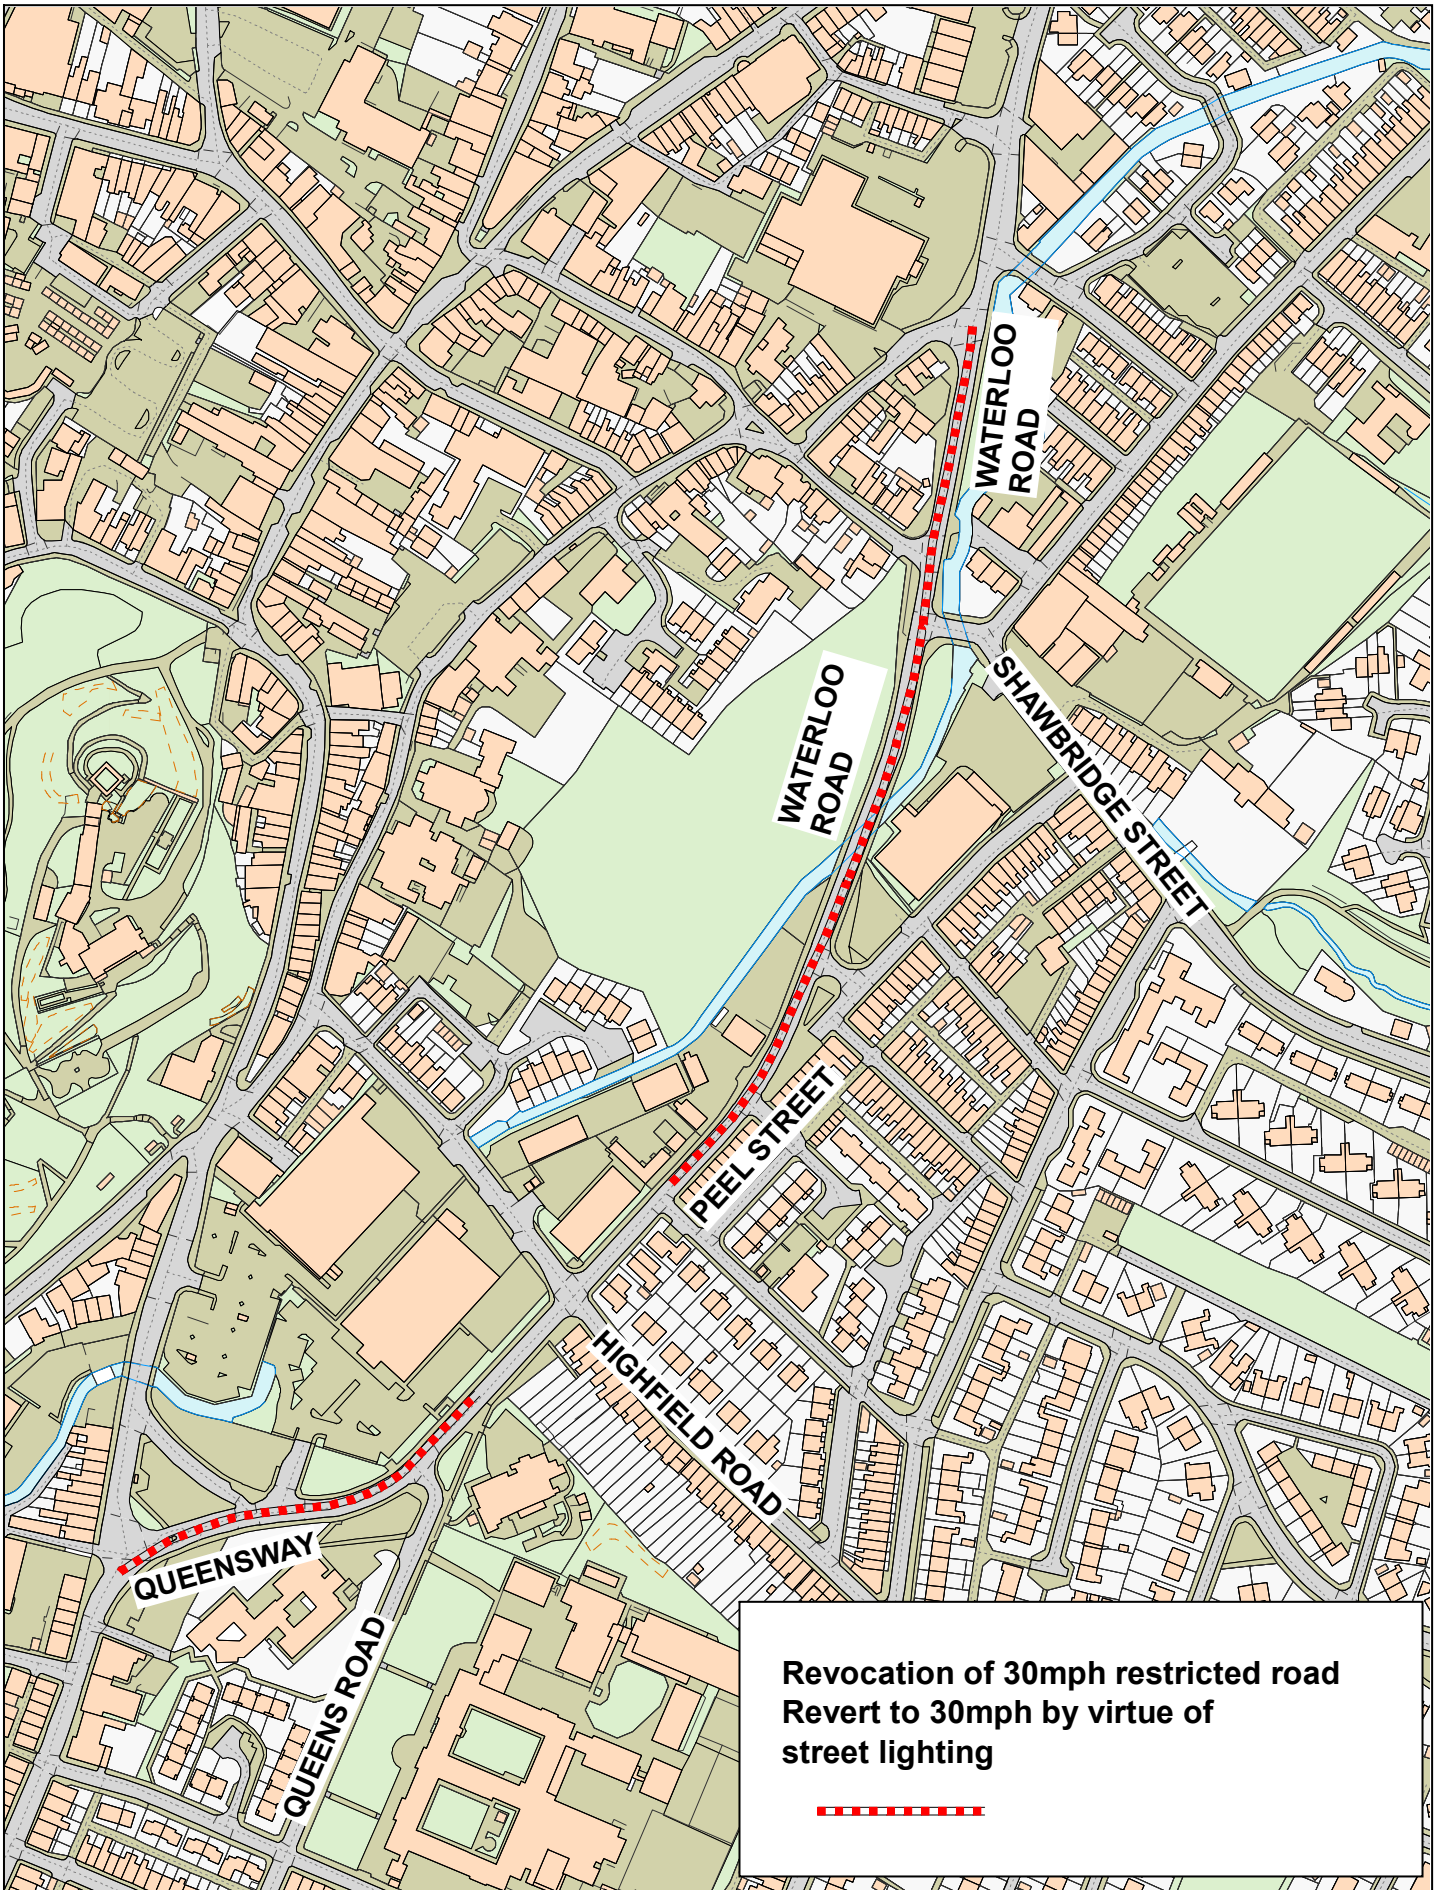

**Revocation of 30mph restricted road
Revert to 30mph by virtue of
street lighting**



**Queensway, Clitheroe
Waterloo Road, Clitheroe
Peel Street, Clitheroe**




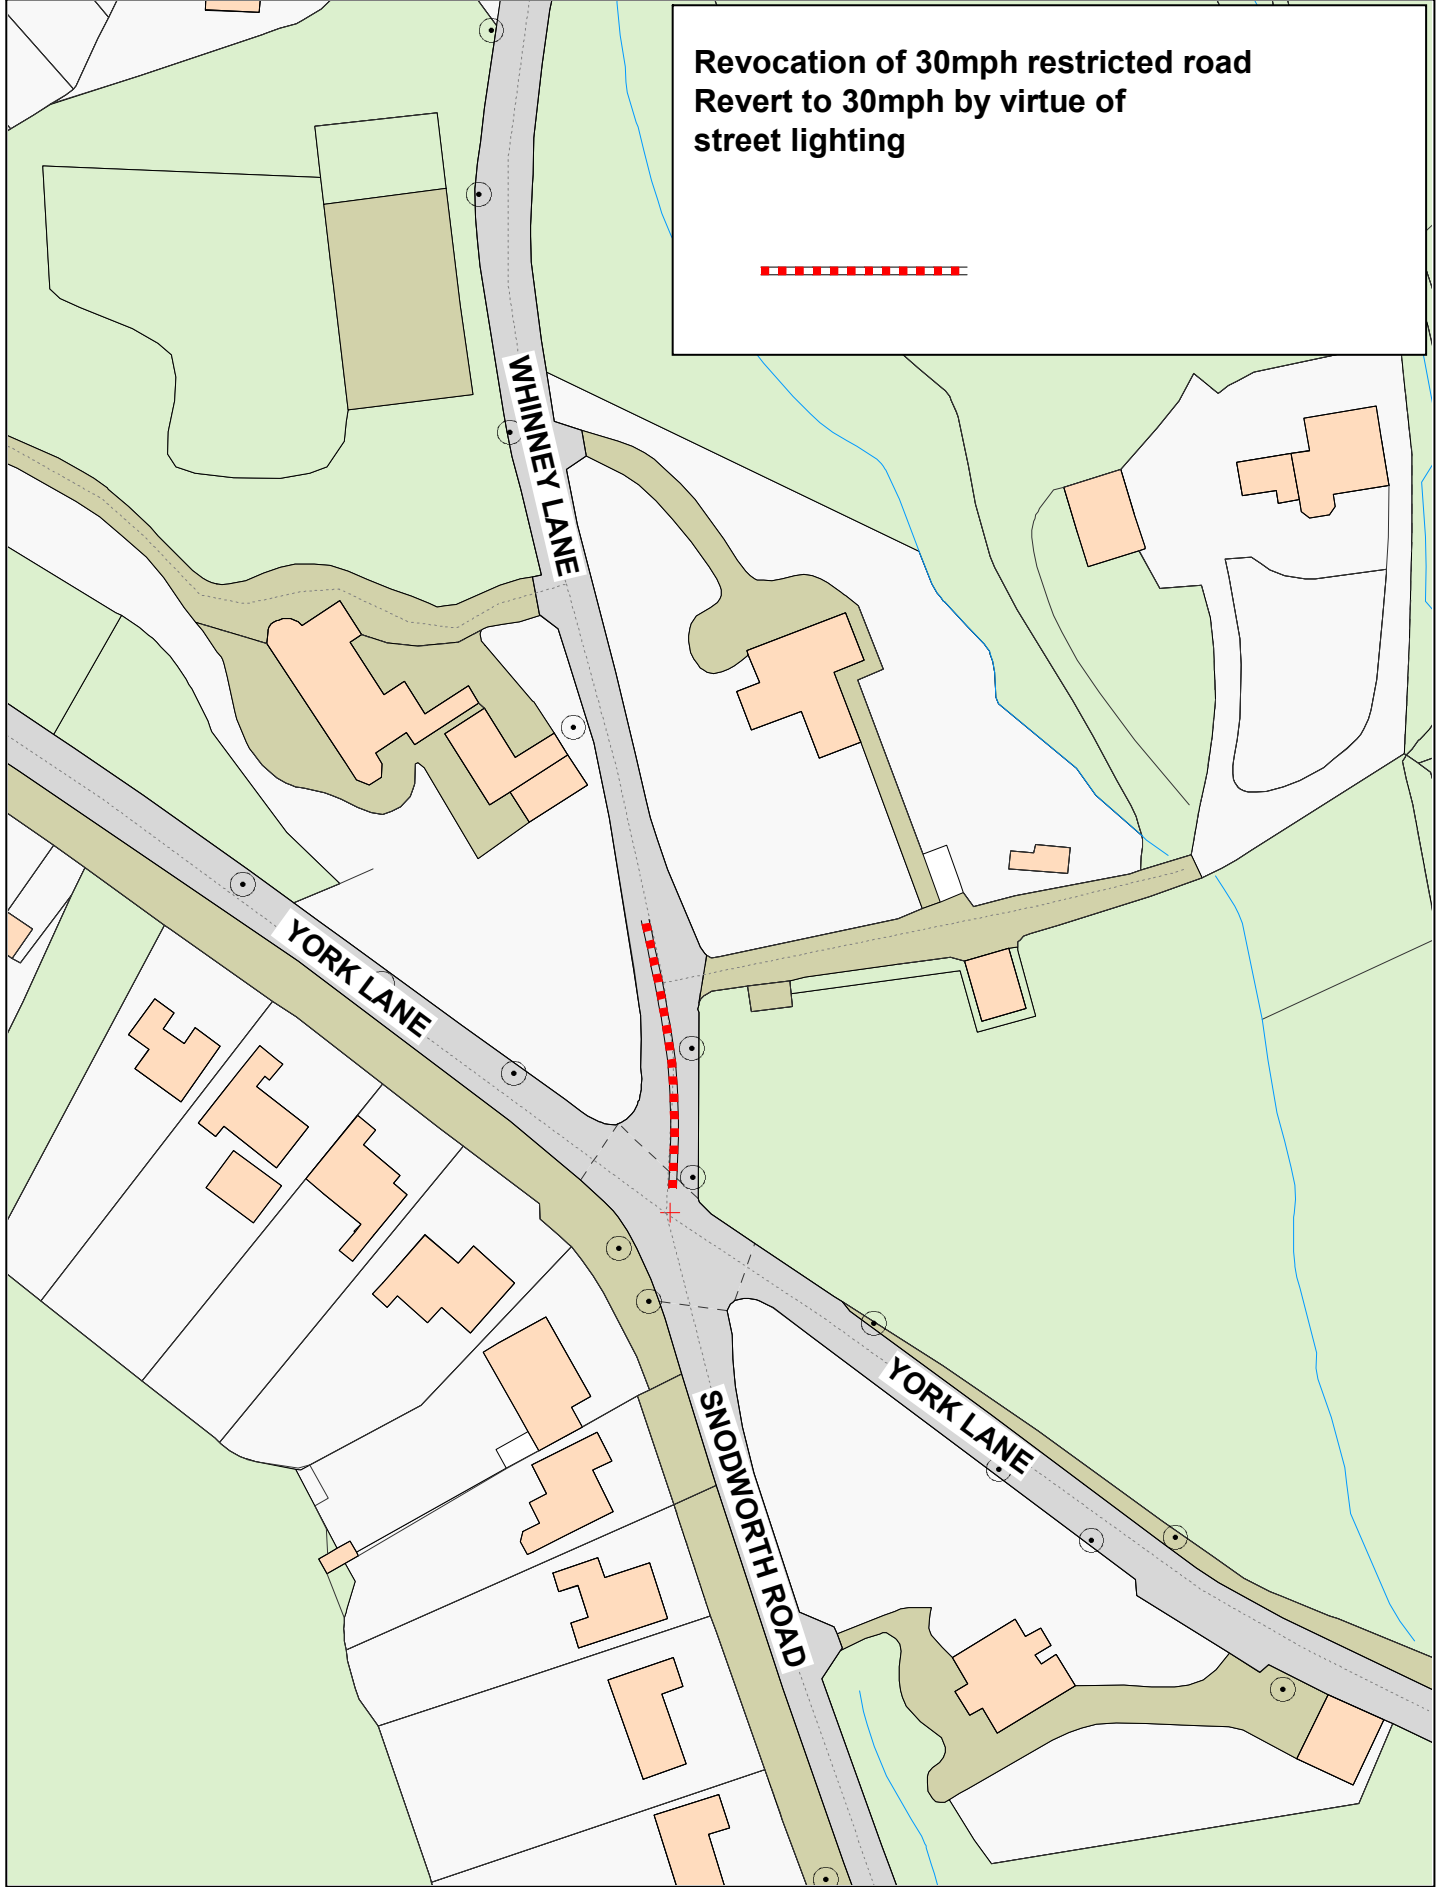
© Crown copyright. All rights reserved
Lancashire County Council
Licence No. 100019820 2023

Phil Durnell
Director of Highways
and Transport


P.O. Box 100, County Hall,
PRESTON PR1 0LD

SCALE	1 : 3250
DATE	06/07/2023
DRAWING No.	SLO23-24(1)-RV3
DRAWN BY	JC
	Scale with care as distortion may occur

Revocation of 30mph restricted road
 Revert to 30mph by virtue of
 street lighting

Whinney Lane, Langho



© Crown copyright. All rights reserved
 Lancashire County Council
 Licence No. 100019820 2023

Phil Durnell
 Director of Highways
 and Transport

P.O. Box 100, County Hall,
 PRESTON PR1 0LD

SCALE	1 : 1000
DATE	06/07/2023
DRAWING No.	SLO23-24(1)-RV4
DRAWN BY	JC
	Scale with care as distortion may occur