


**Key to Restriction Types Displayed**

 30 MPH Speed Restriction

 30 MPH by virtue of street lighting

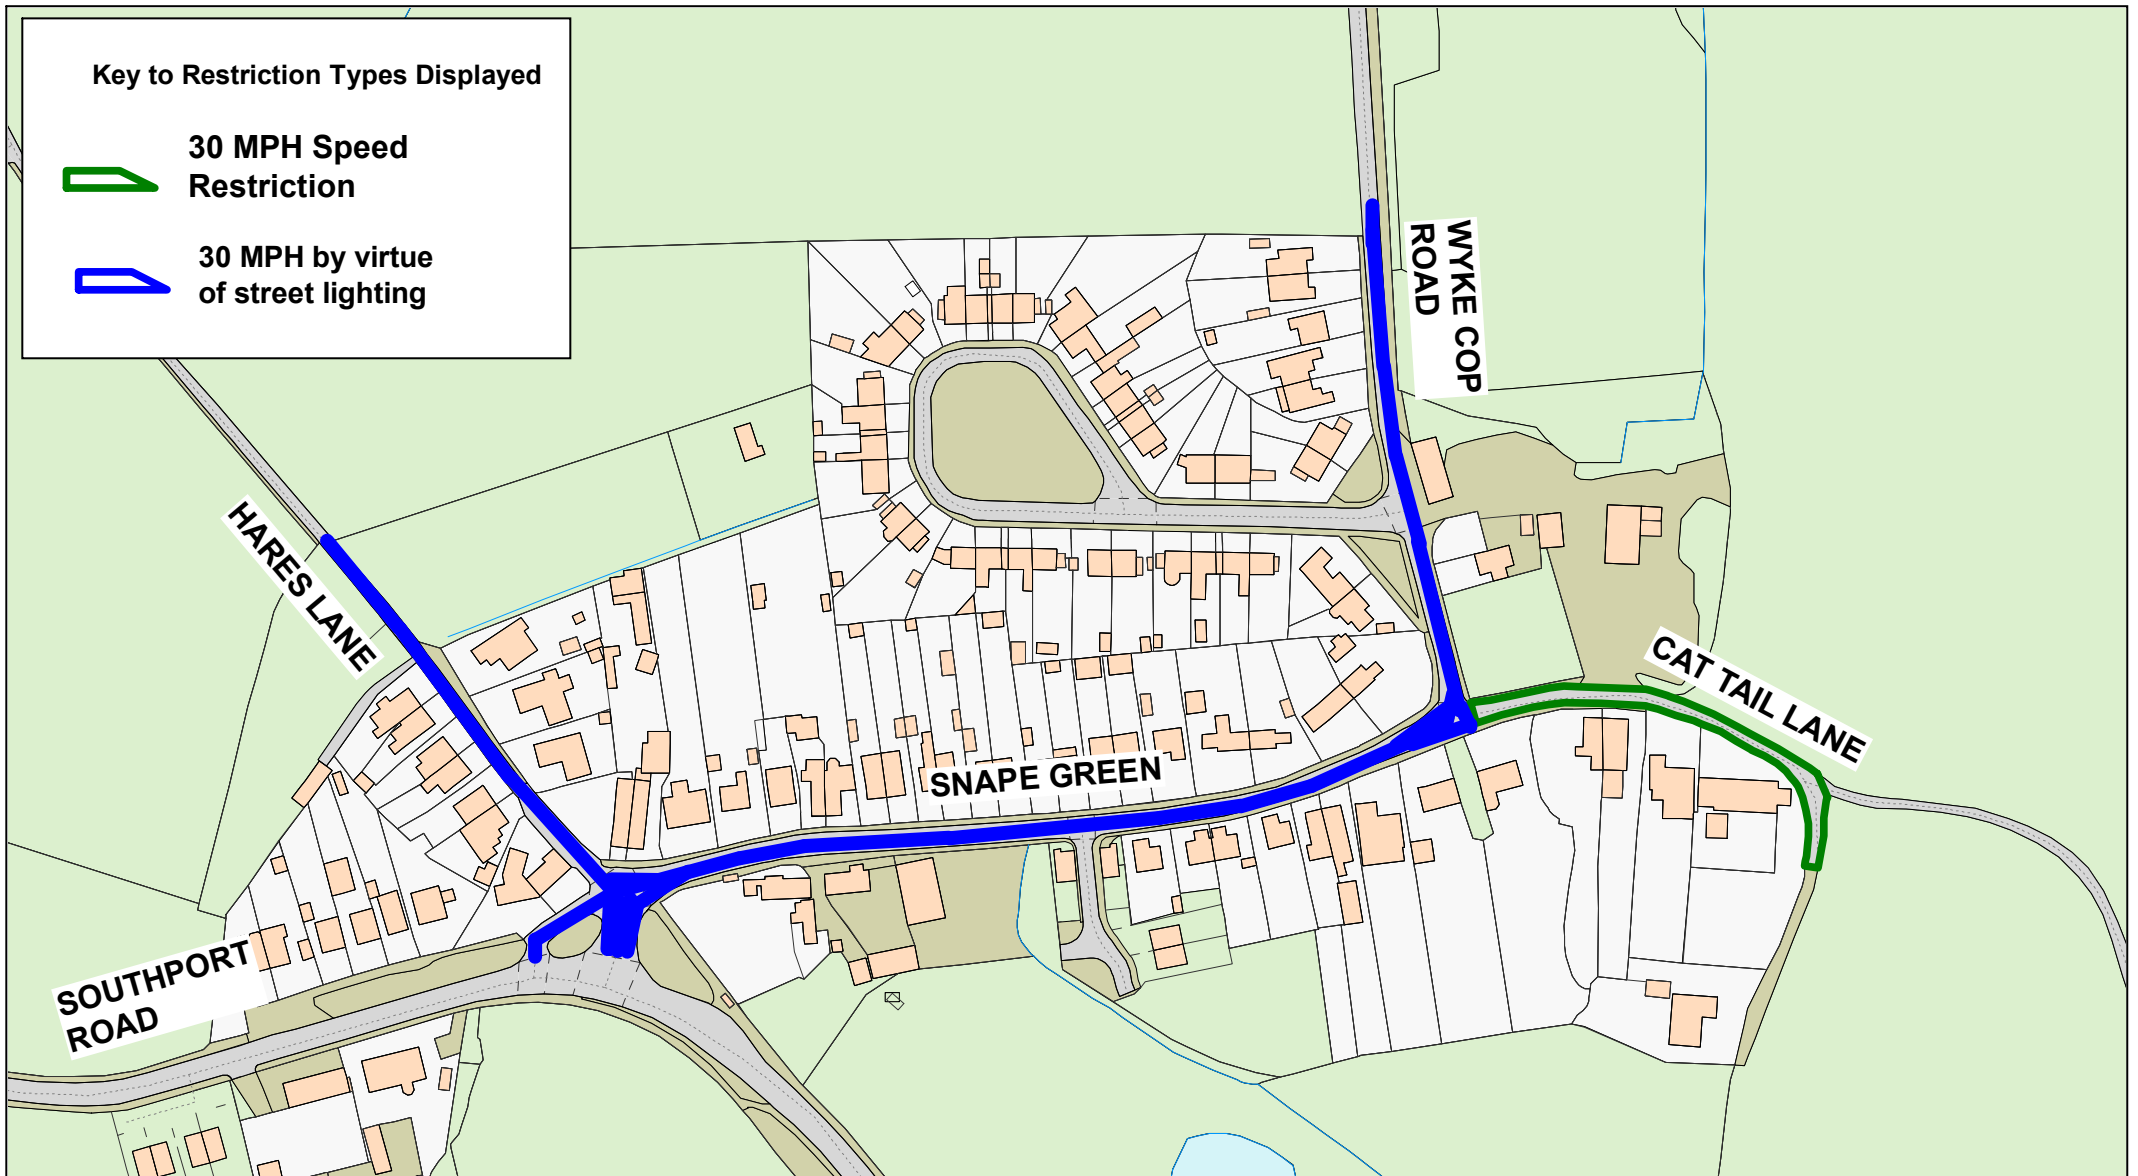

**Snape Green, Scarisbrick  
Cat Tail Lane, Scarisbrick  
Hares Lane, Scarisbrick  
Wyke Cop Road, Scarisbrick**

© Crown copyright. All rights reserved  
Lancashire County Council  
Licence No. 100019820 2023

**Phil Durnell  
Director of Highways  
and Transport**

P.O. Box 100, County Hall,  
PRESTON PR1 0LD



SCALE	<b>1 : 2250</b>
DATE	<b>06/06/2023</b>
DRAWING No.	<b>SLO23-24(1)-WL1</b>
DRAWN BY	<b>JC</b>
	Scale with care as distortion may occur