


Key to Restriction Types Displayed

Items marked for Revocation

 Limited Waiting 1 Hour No Return
Within 1 Hour Mon-Sat 8am-6pm

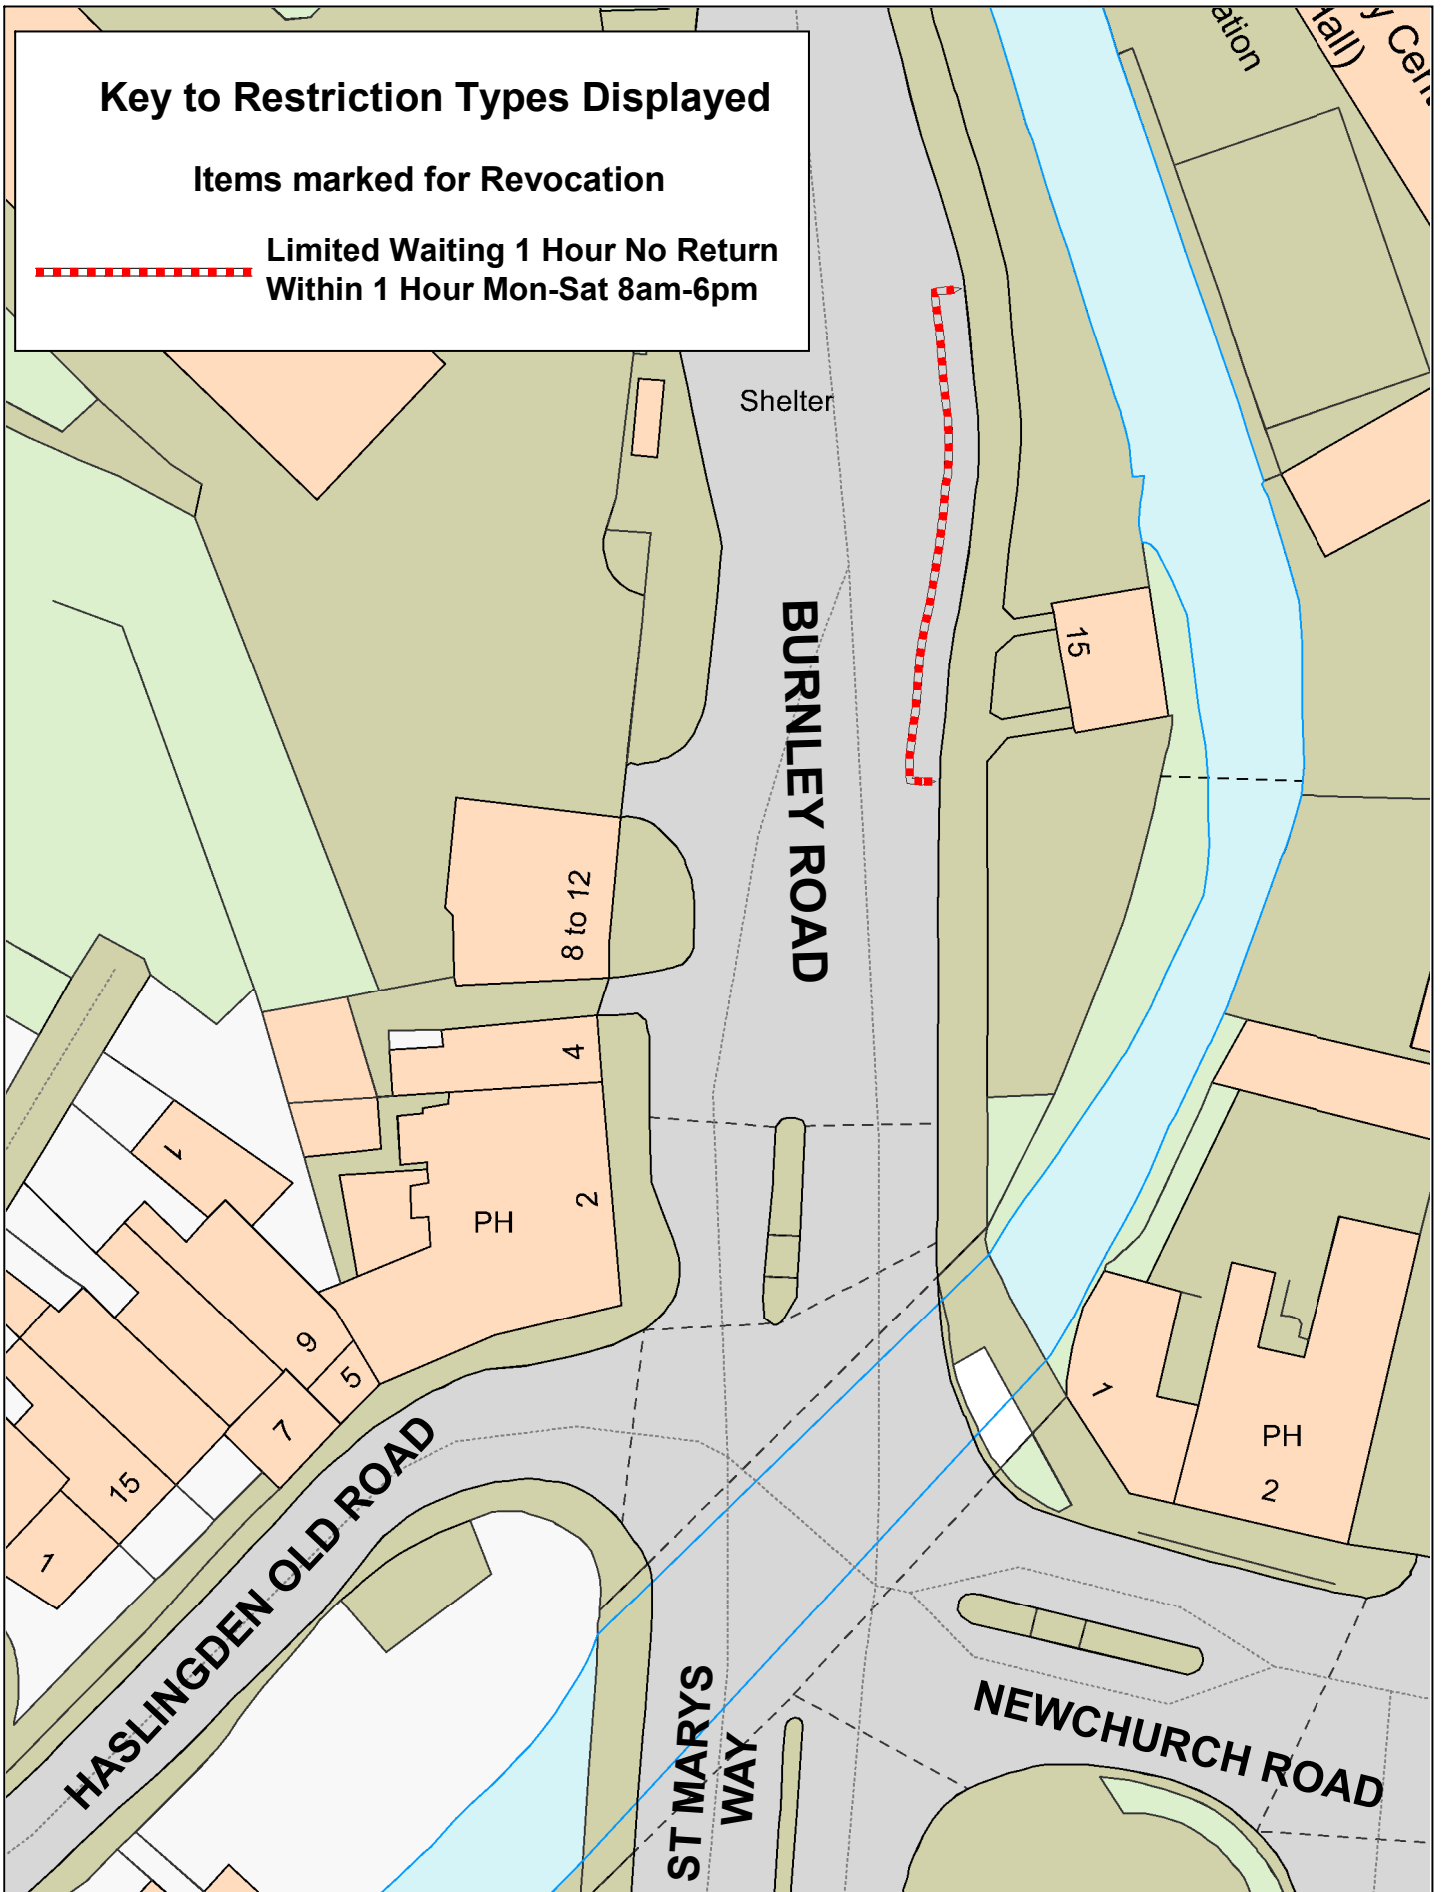

**Burnley Road,
Rawtenstall**



© Crown copyright. All rights reserved
Lancashire County Council
Licence No. 100019820 2023

Phil Durnell
Director of Highways
and Transport
P.O. Box 100, County Hall,
PRESTON PR1 0LD

SCALE	1 : 500
DATE	15/06/2023
DRAWING No.	C-23-24(4)/RO1
DRAWN BY	CGL
	Scale with care as distortion may occur