

Key to Restriction Types Displayed


- No Waiting At Any Time
- No Waiting 8am-6pm
- - - Existing Bus Stop To Remain



**A6 Preston Road,
Whittle le Woods**

© Crown copyright. All rights reserved
 Lancashire County Council
 Licence No. 100019820 2023
Phil Durnell
 Director of Highways
 and Transportation
 P.O. Box 100, County Hall,
 PRESTON PR1 0LD

SCALE	1 : 1000
DATE	29/03/2023
DRAWING No.	EXP/23-24(1)/HM-CH1
DRAWN BY	CGL
	Scale with care as distortion may occur

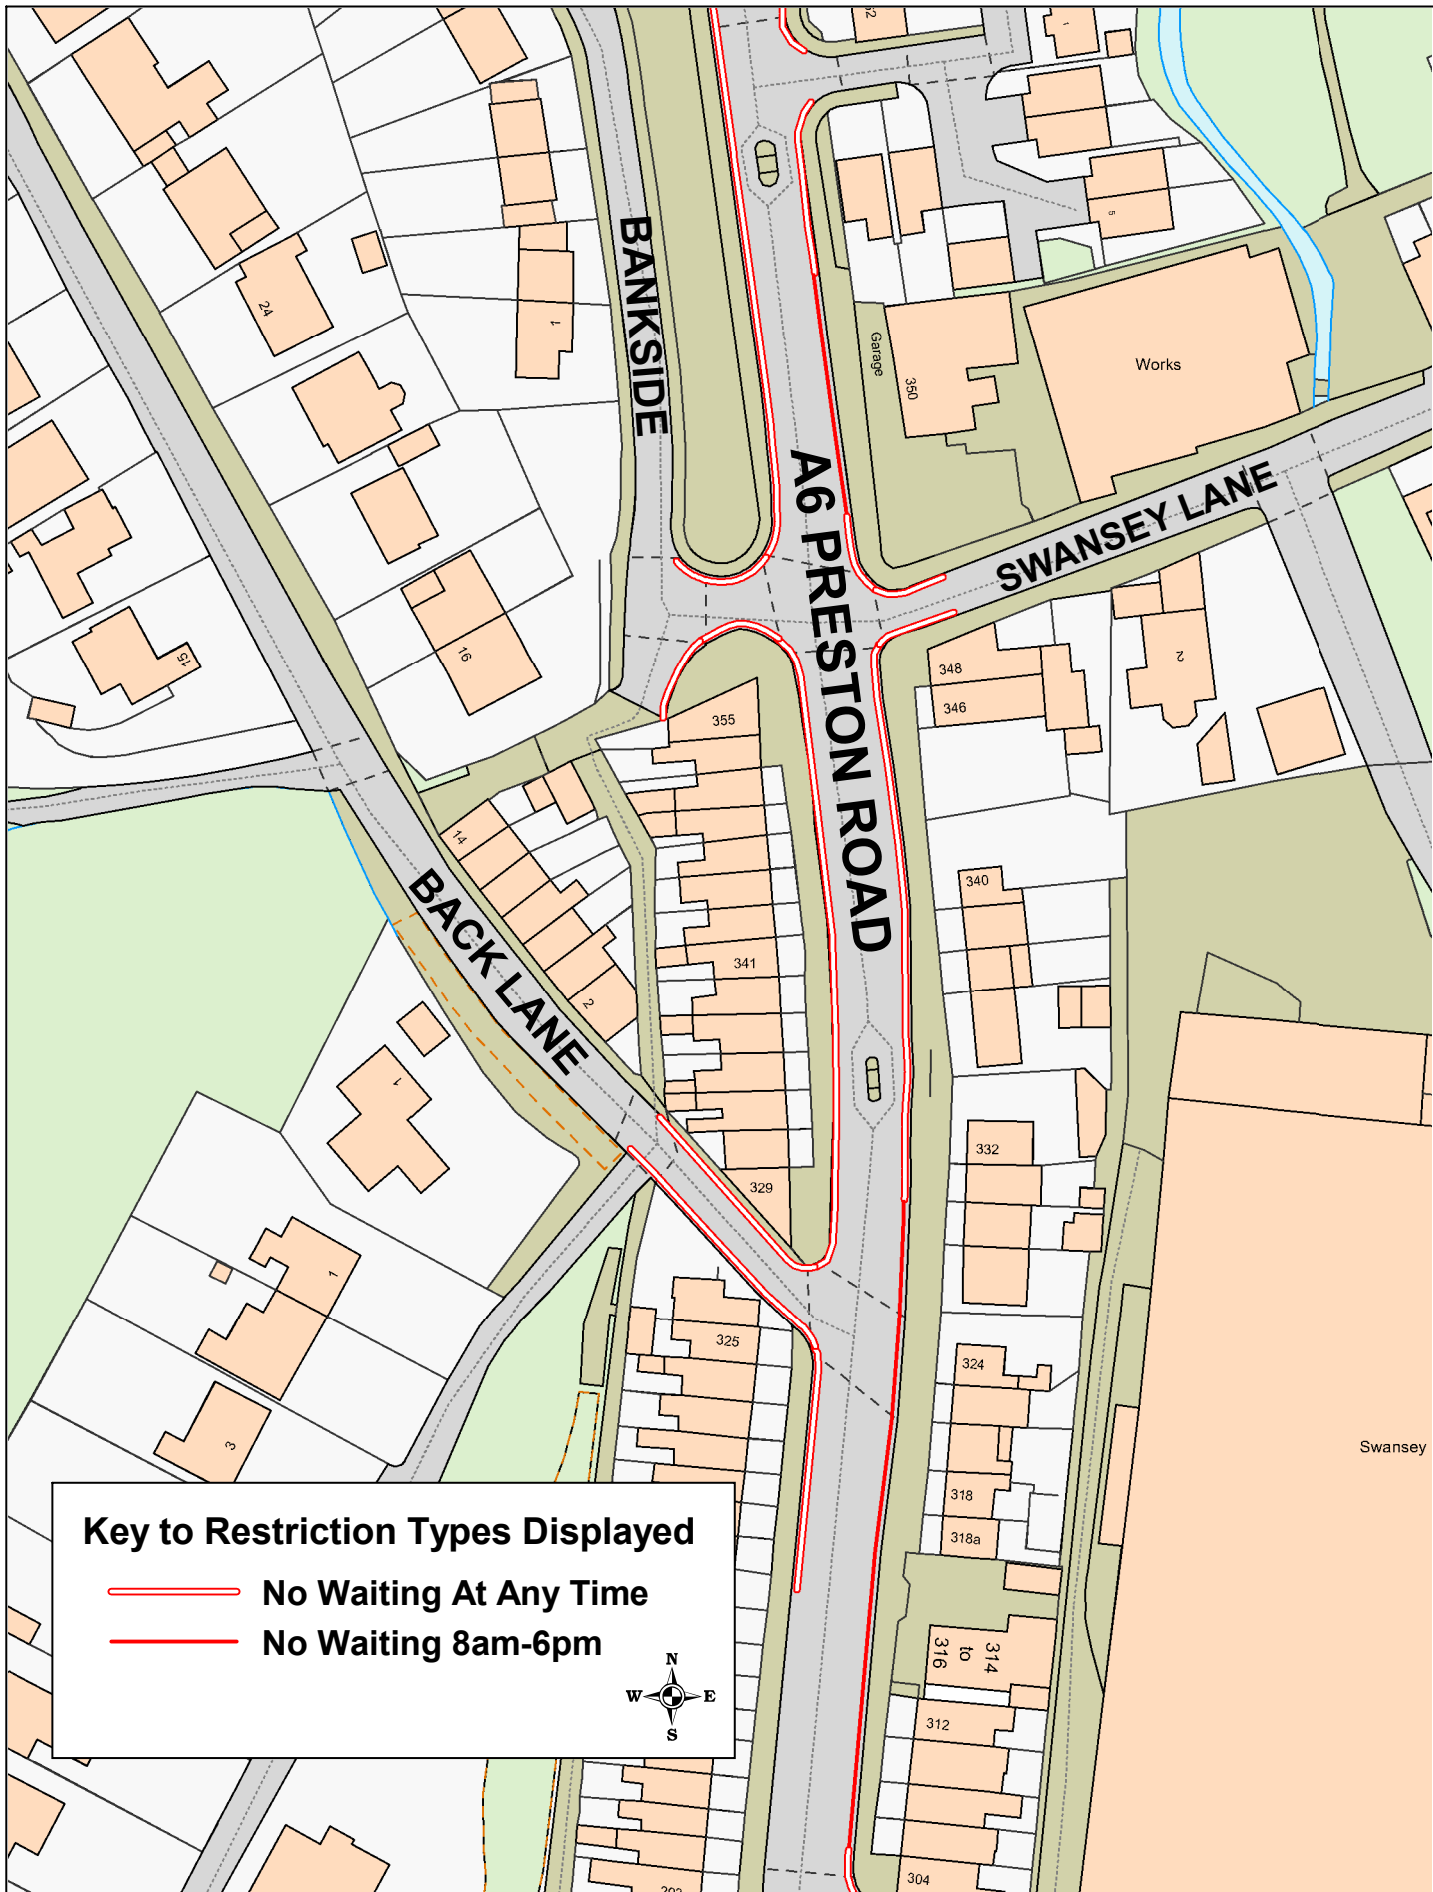

Key to Restriction Types Displayed


- No Waiting At Any Time
- No Waiting 8am-6pm






**A6 Preston Road,
Swansey Lane, Bankside,
Back Lane and Back Lane
Access A6,
Whittle le Woods**

© Crown copyright. All rights reserved
Lancashire County Council
Licence No. 100019820 2023
Phil Durnell
Director of Highways and Transportation
P.O. Box 100, County Hall,
PRESTON PR1 0LD

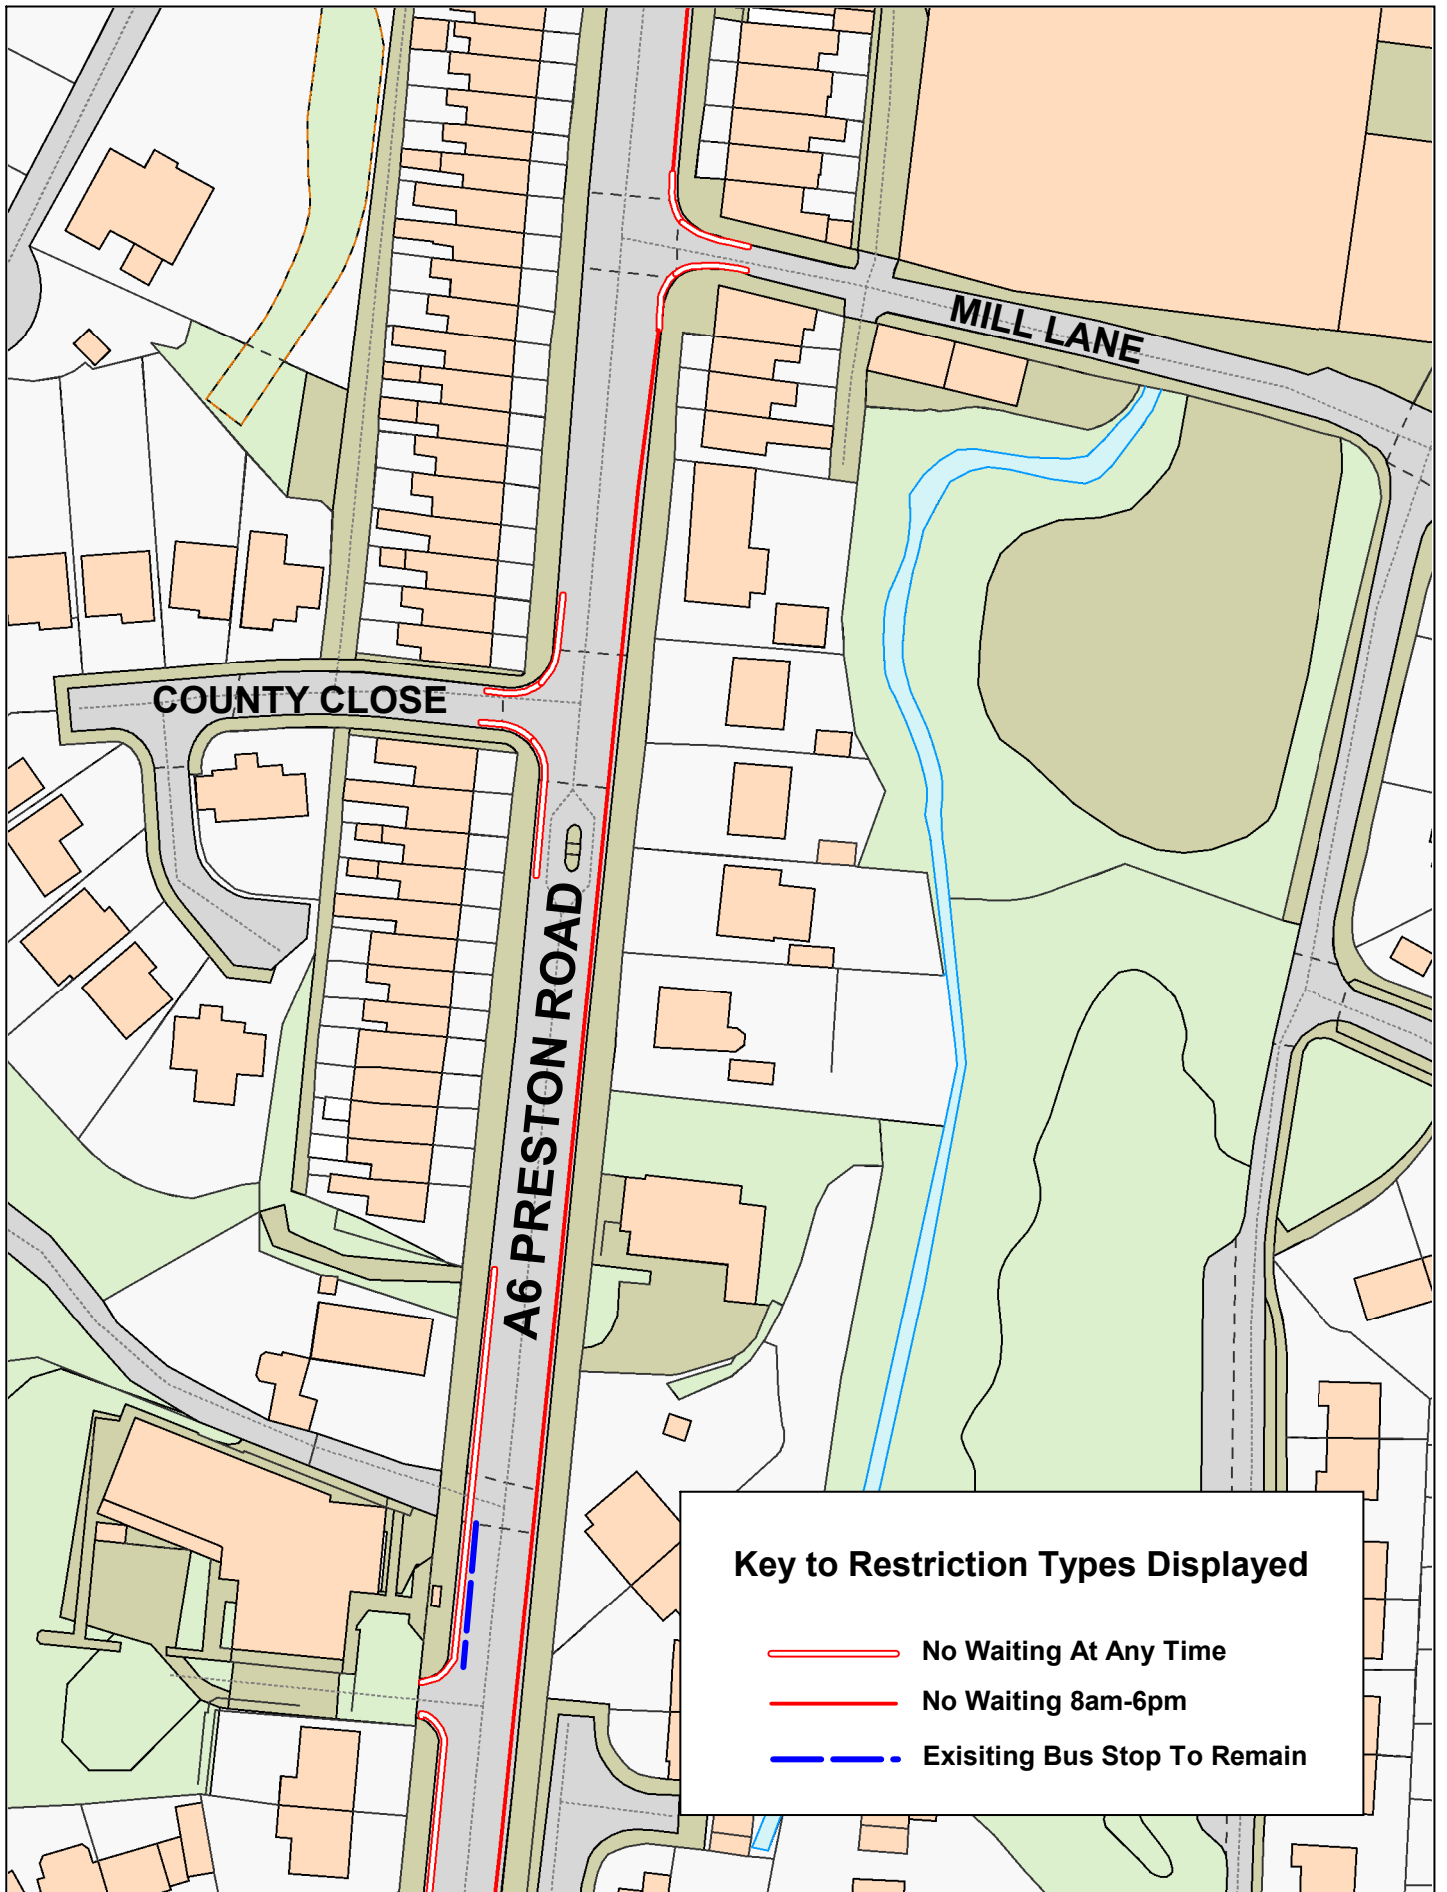SCALE	1 : 1000
DATE	29/03/2023
DRAWING No.	EXP/23-24(1)/HM-CH2
DRAWN BY	CGL
	Scale with care as distortion may occur



Key to Restriction Types Displayed

-  No Waiting At Any Time
-  No Waiting 8am-6pm
-  Existing Bus Stop To Remain




**A6 Preston Road,
County Close and
Mill Lane
Whittle le Woods**



© Crown copyright. All rights reserved
Lancashire County Council
Licence No. 100019820 2023
Phil Durnell
Director of Highways
and Transportation
P.O. Box 100, County Hall,
PRESTON PR1 0LD

SCALE	1 : 1000
DATE	29/03/2023
DRAWING No.	EXP/23-24(1)/HM-CH3
DRAWN BY	CGL
	Scale with care as distortion may occur

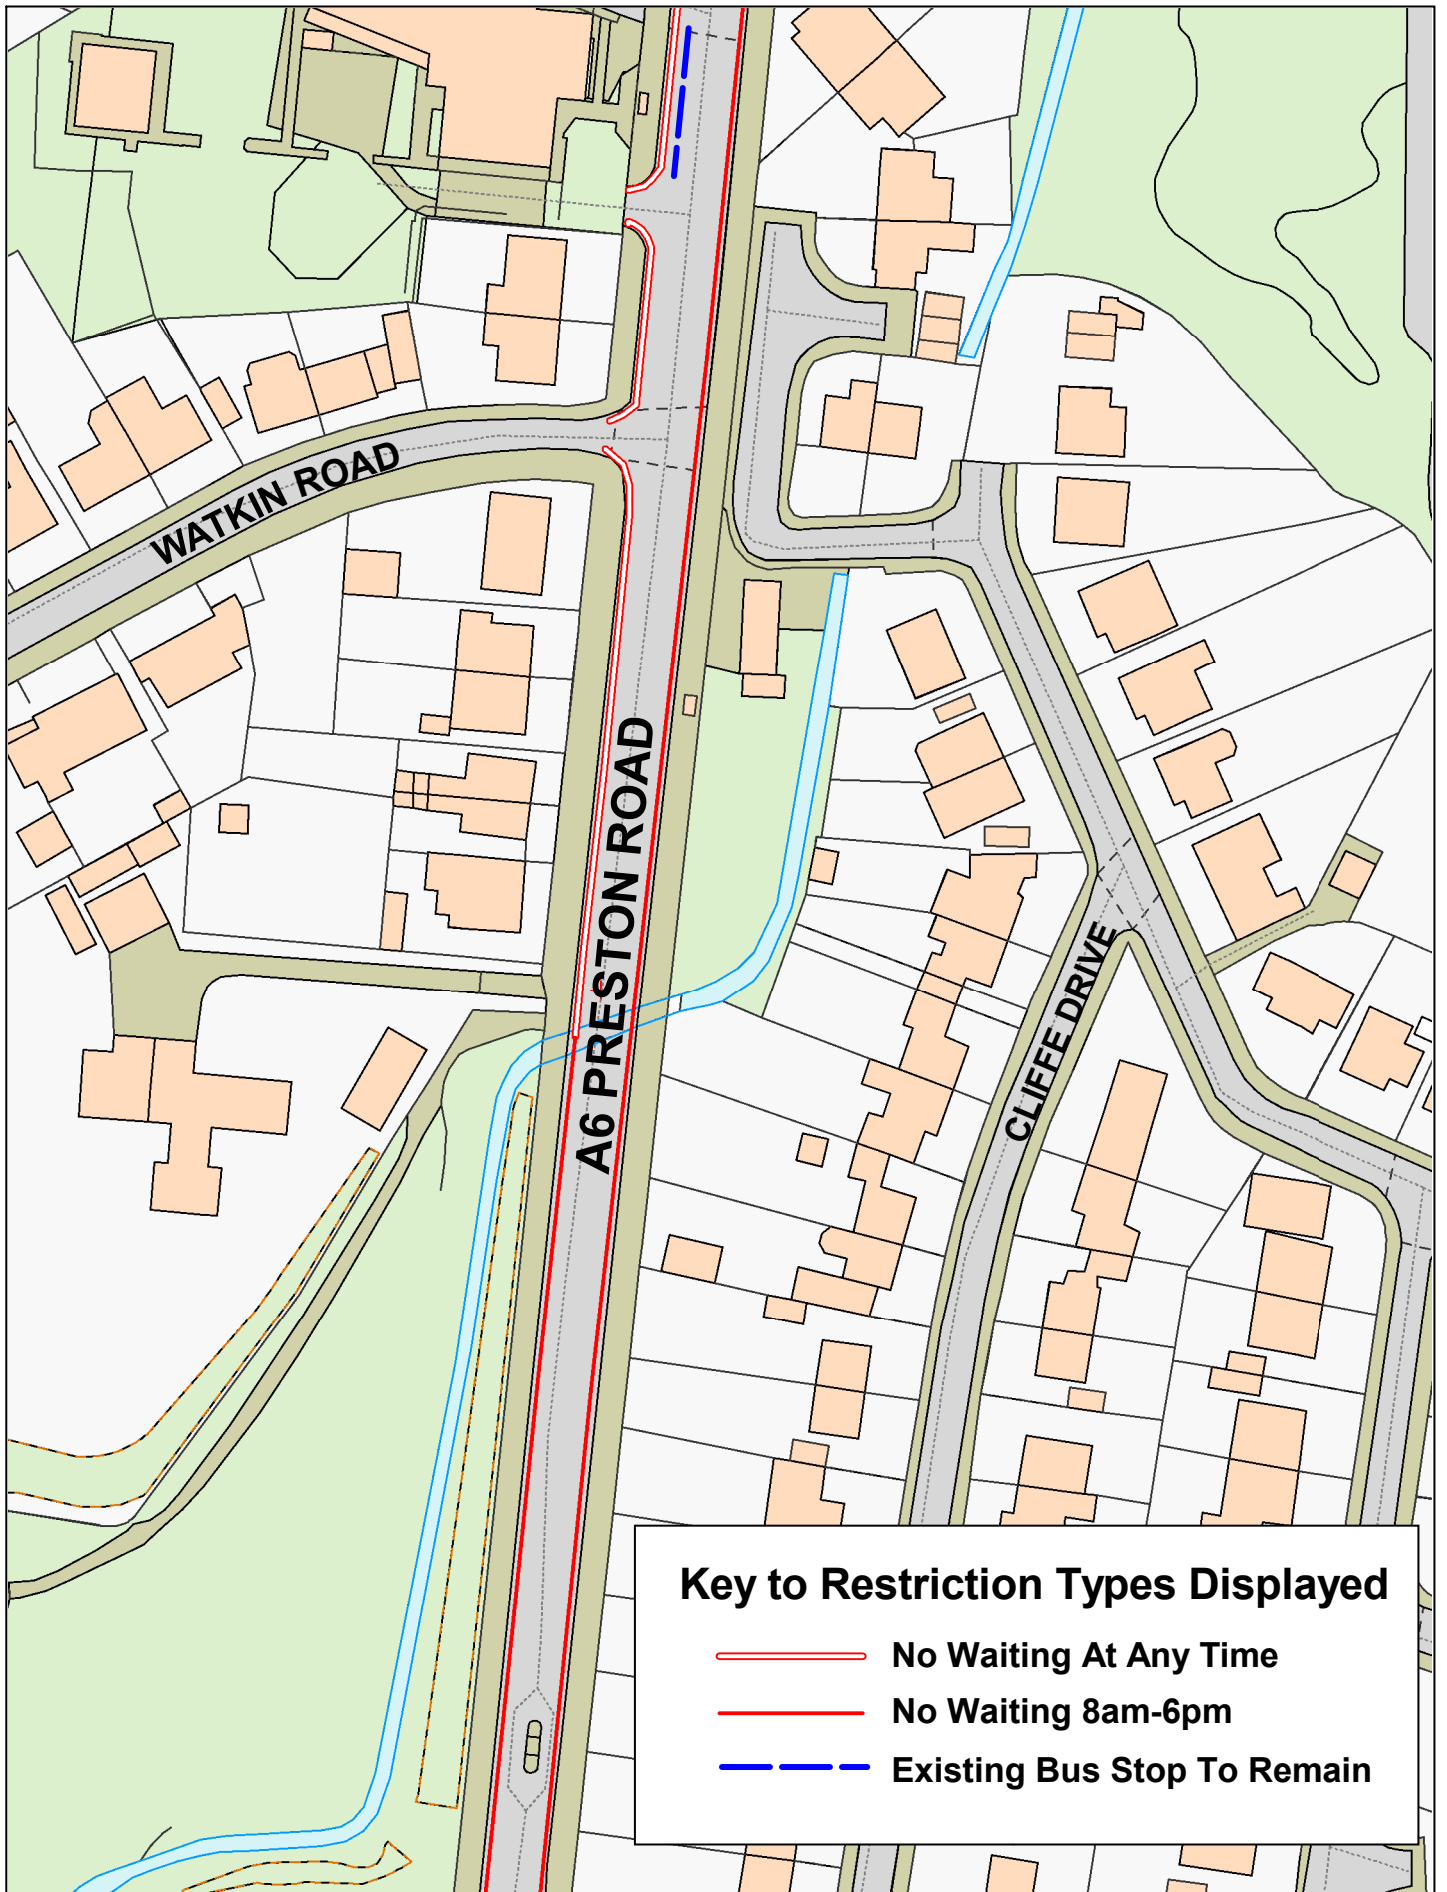

Key to Restriction Types Displayed

-  No Waiting At Any Time
-  No Waiting 8am-6pm
-  Existing Bus Stop To Remain




**A6 Preston Road,
Whittle le Woods**



© Crown copyright. All rights reserved
 Lancashire County Council
 Licence No. 100019820 2023
Phil Durnell
 Director of Highways
 and Transportation
 P.O. Box 100, County Hall,
 PRESTON PR1 0LD

SCALE	1 : 1000
DATE	29/03/2023
DRAWING No.	EXP/23-24(1)/HM-CH4
DRAWN BY	CGL
	Scale with care as distortion may occur

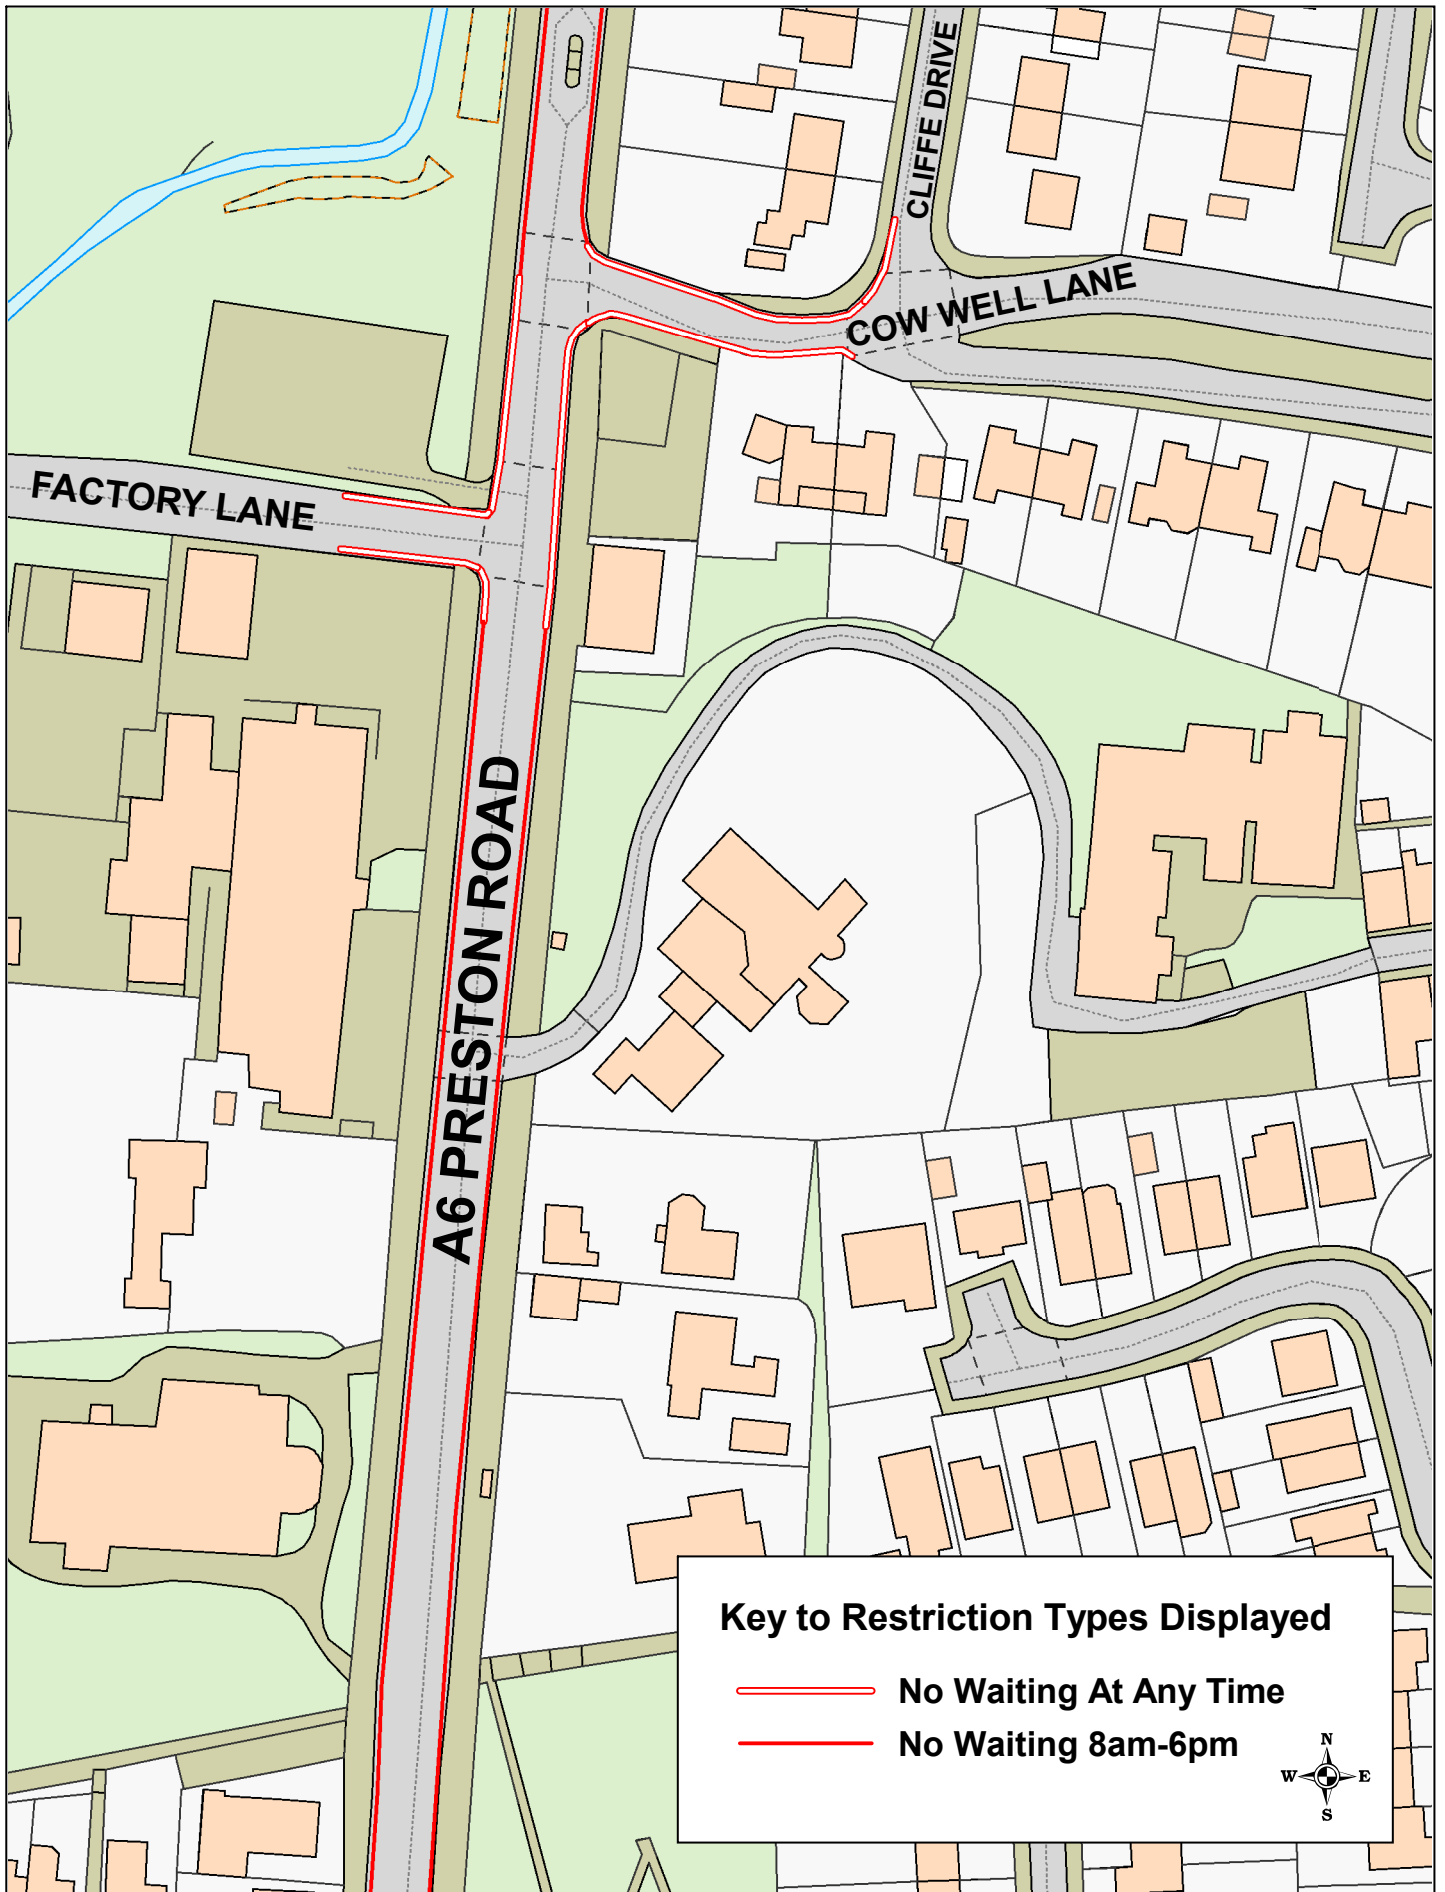

Key to Restriction Types Displayed


——— No Waiting At Any Time
- - - - - No Waiting 8am-6pm



**A6 Preston Road,
 Factory Lane, Cliffe Drive
 and Cow Well Lane,
 Whittle le Woods**

© Crown copyright. All rights reserved
 Lancashire County Council
 Licence No. 100019820 2023
Phil Durnell
 Director of Highways
 and Transportation
 P.O. Box 100, County Hall,
 PRESTON PR1 0LD

SCALE	1 : 1000
DATE	29/03/2023
DRAWING No.	EXP/23-24(1)/HM-CH5
DRAWN BY	CGL
	Scale with care as distortion may occur

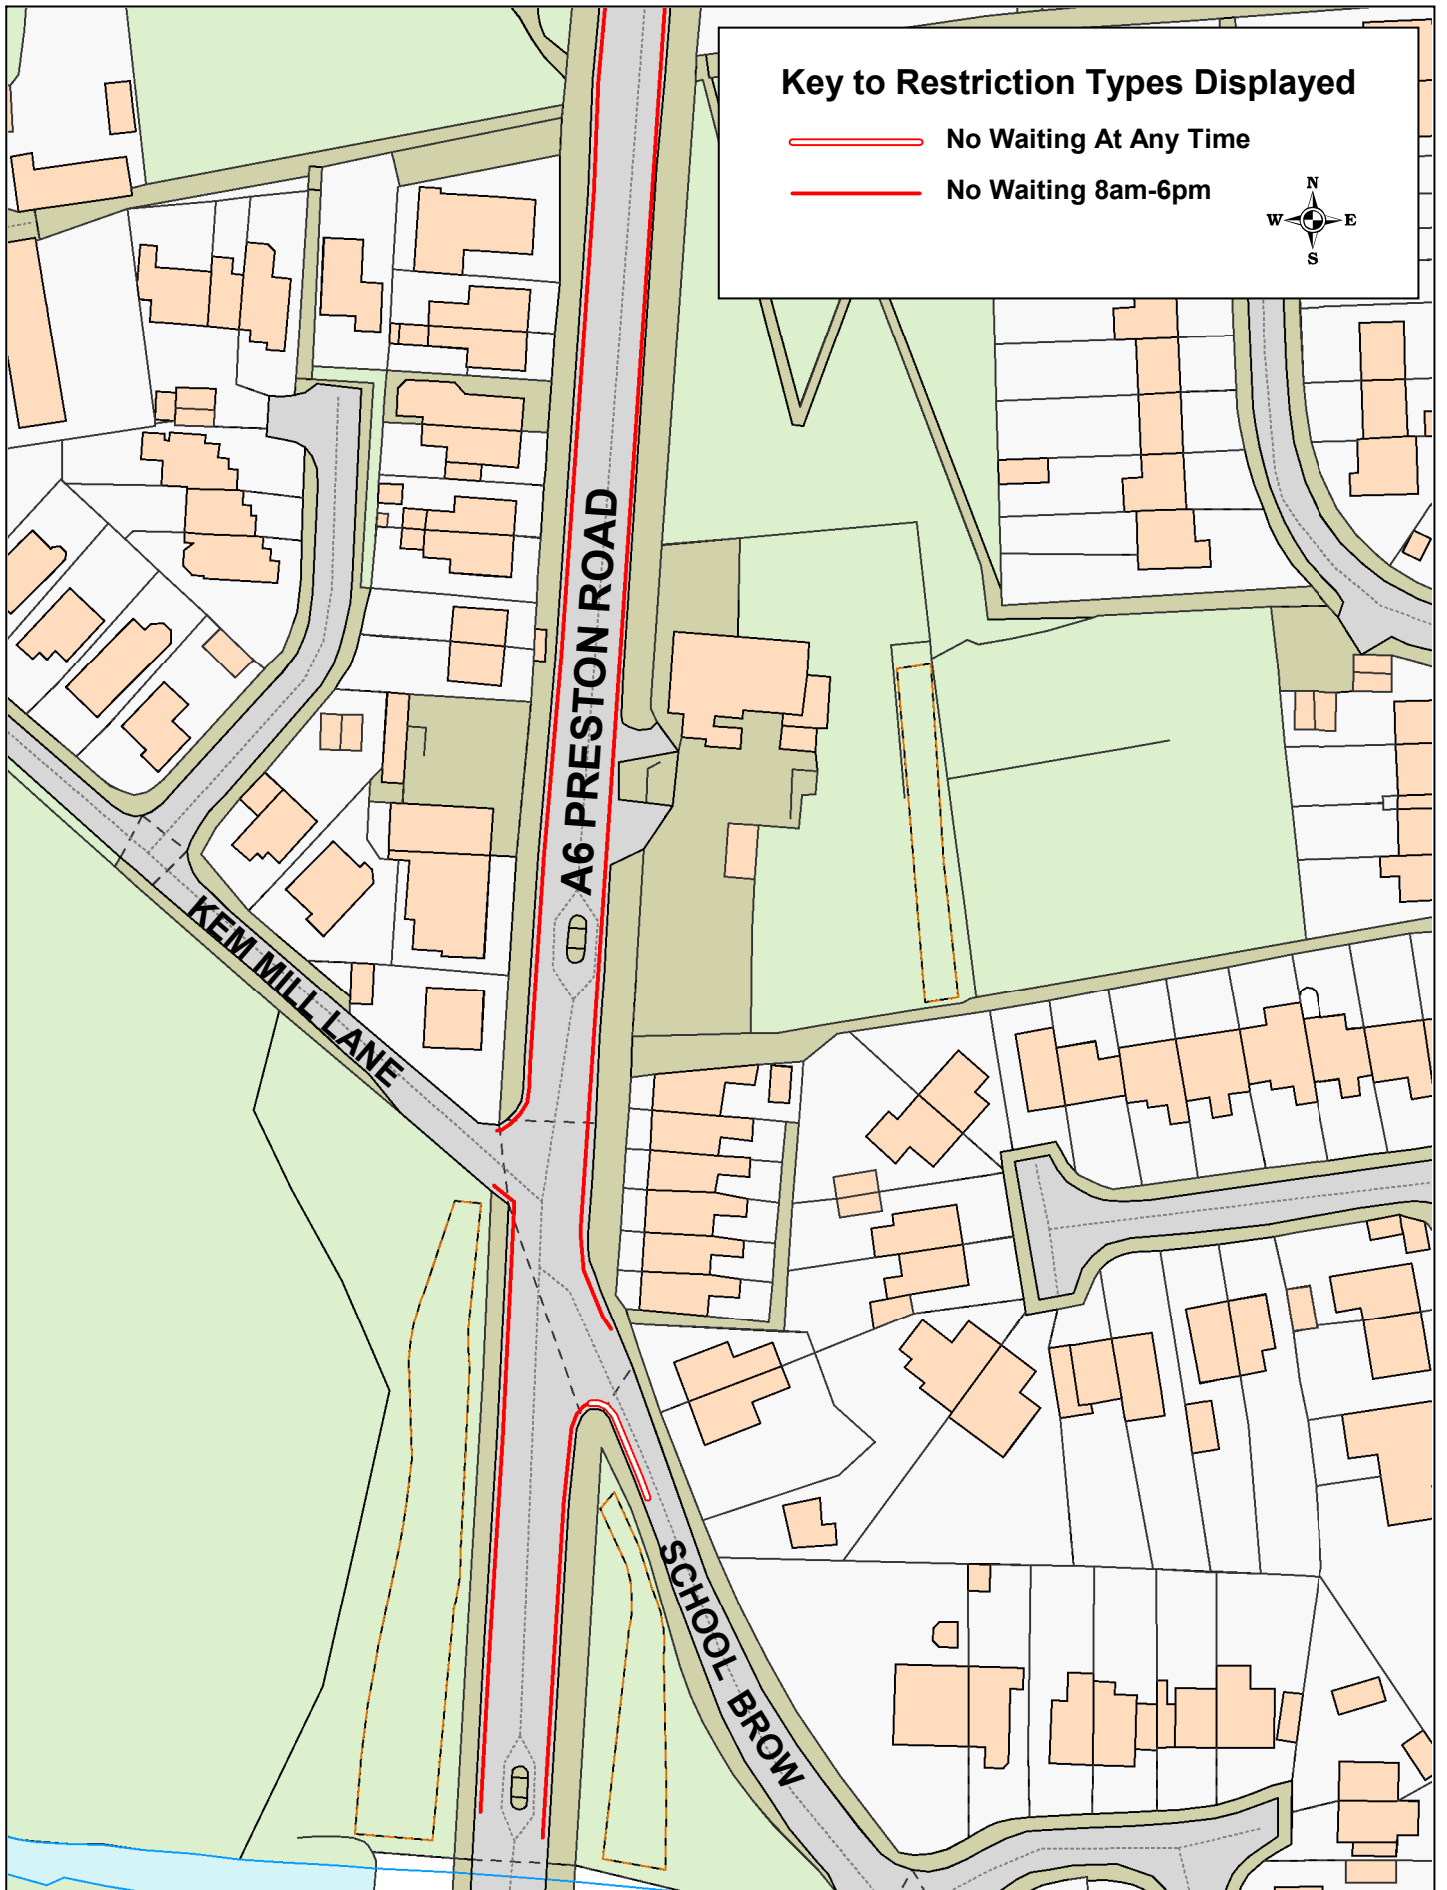

Key to Restriction Types Displayed

 No Waiting At Any Time

 No Waiting 8am-6pm

