




Key to Restriction Types Displayed

 Proposed No Waiting At Any Time restriction to be removed

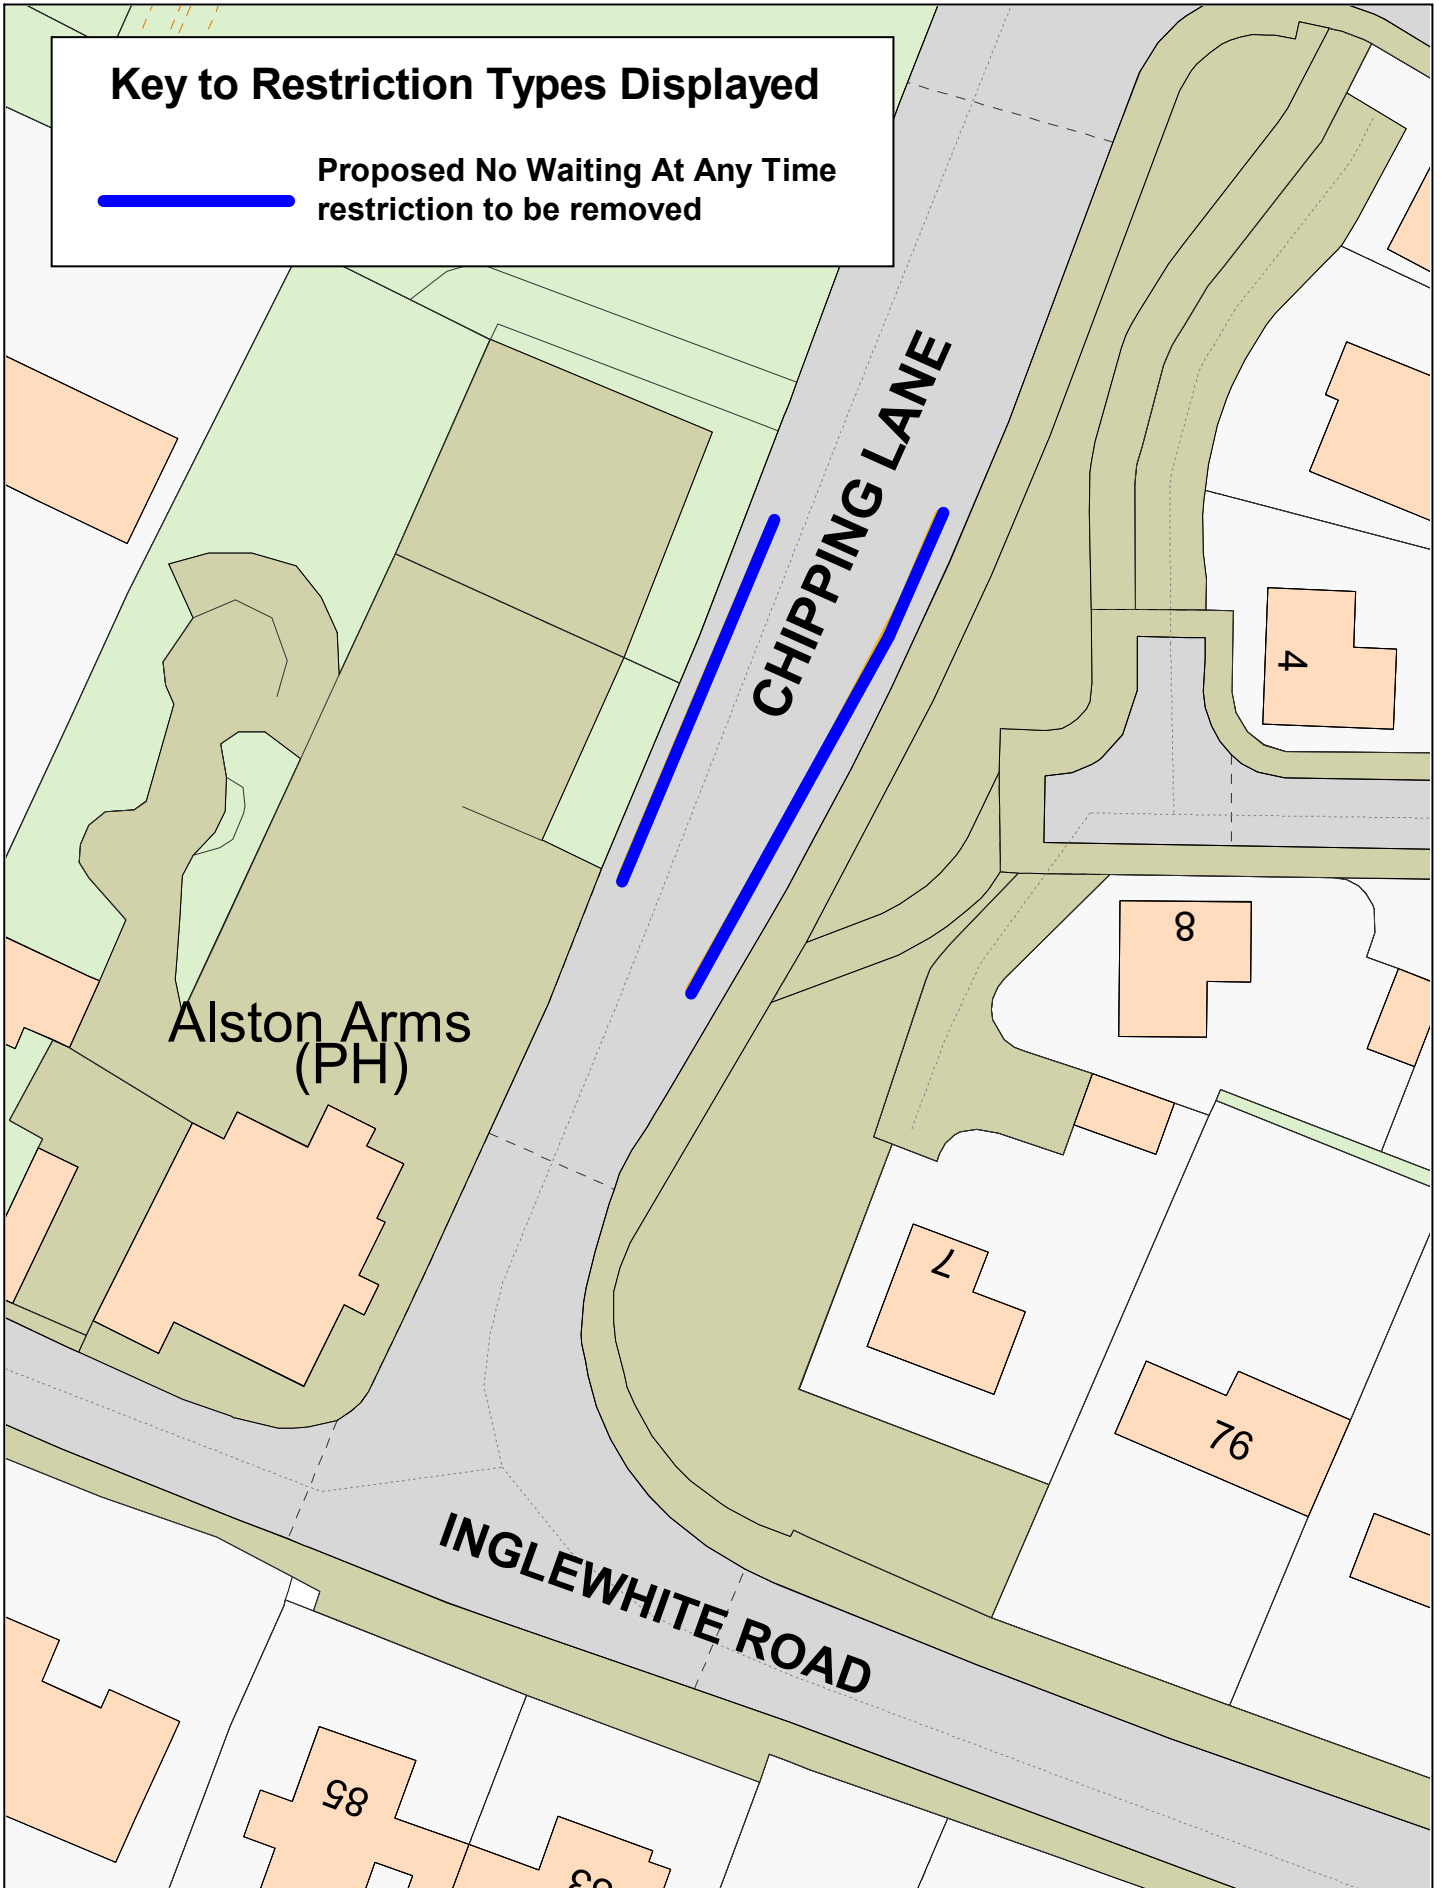

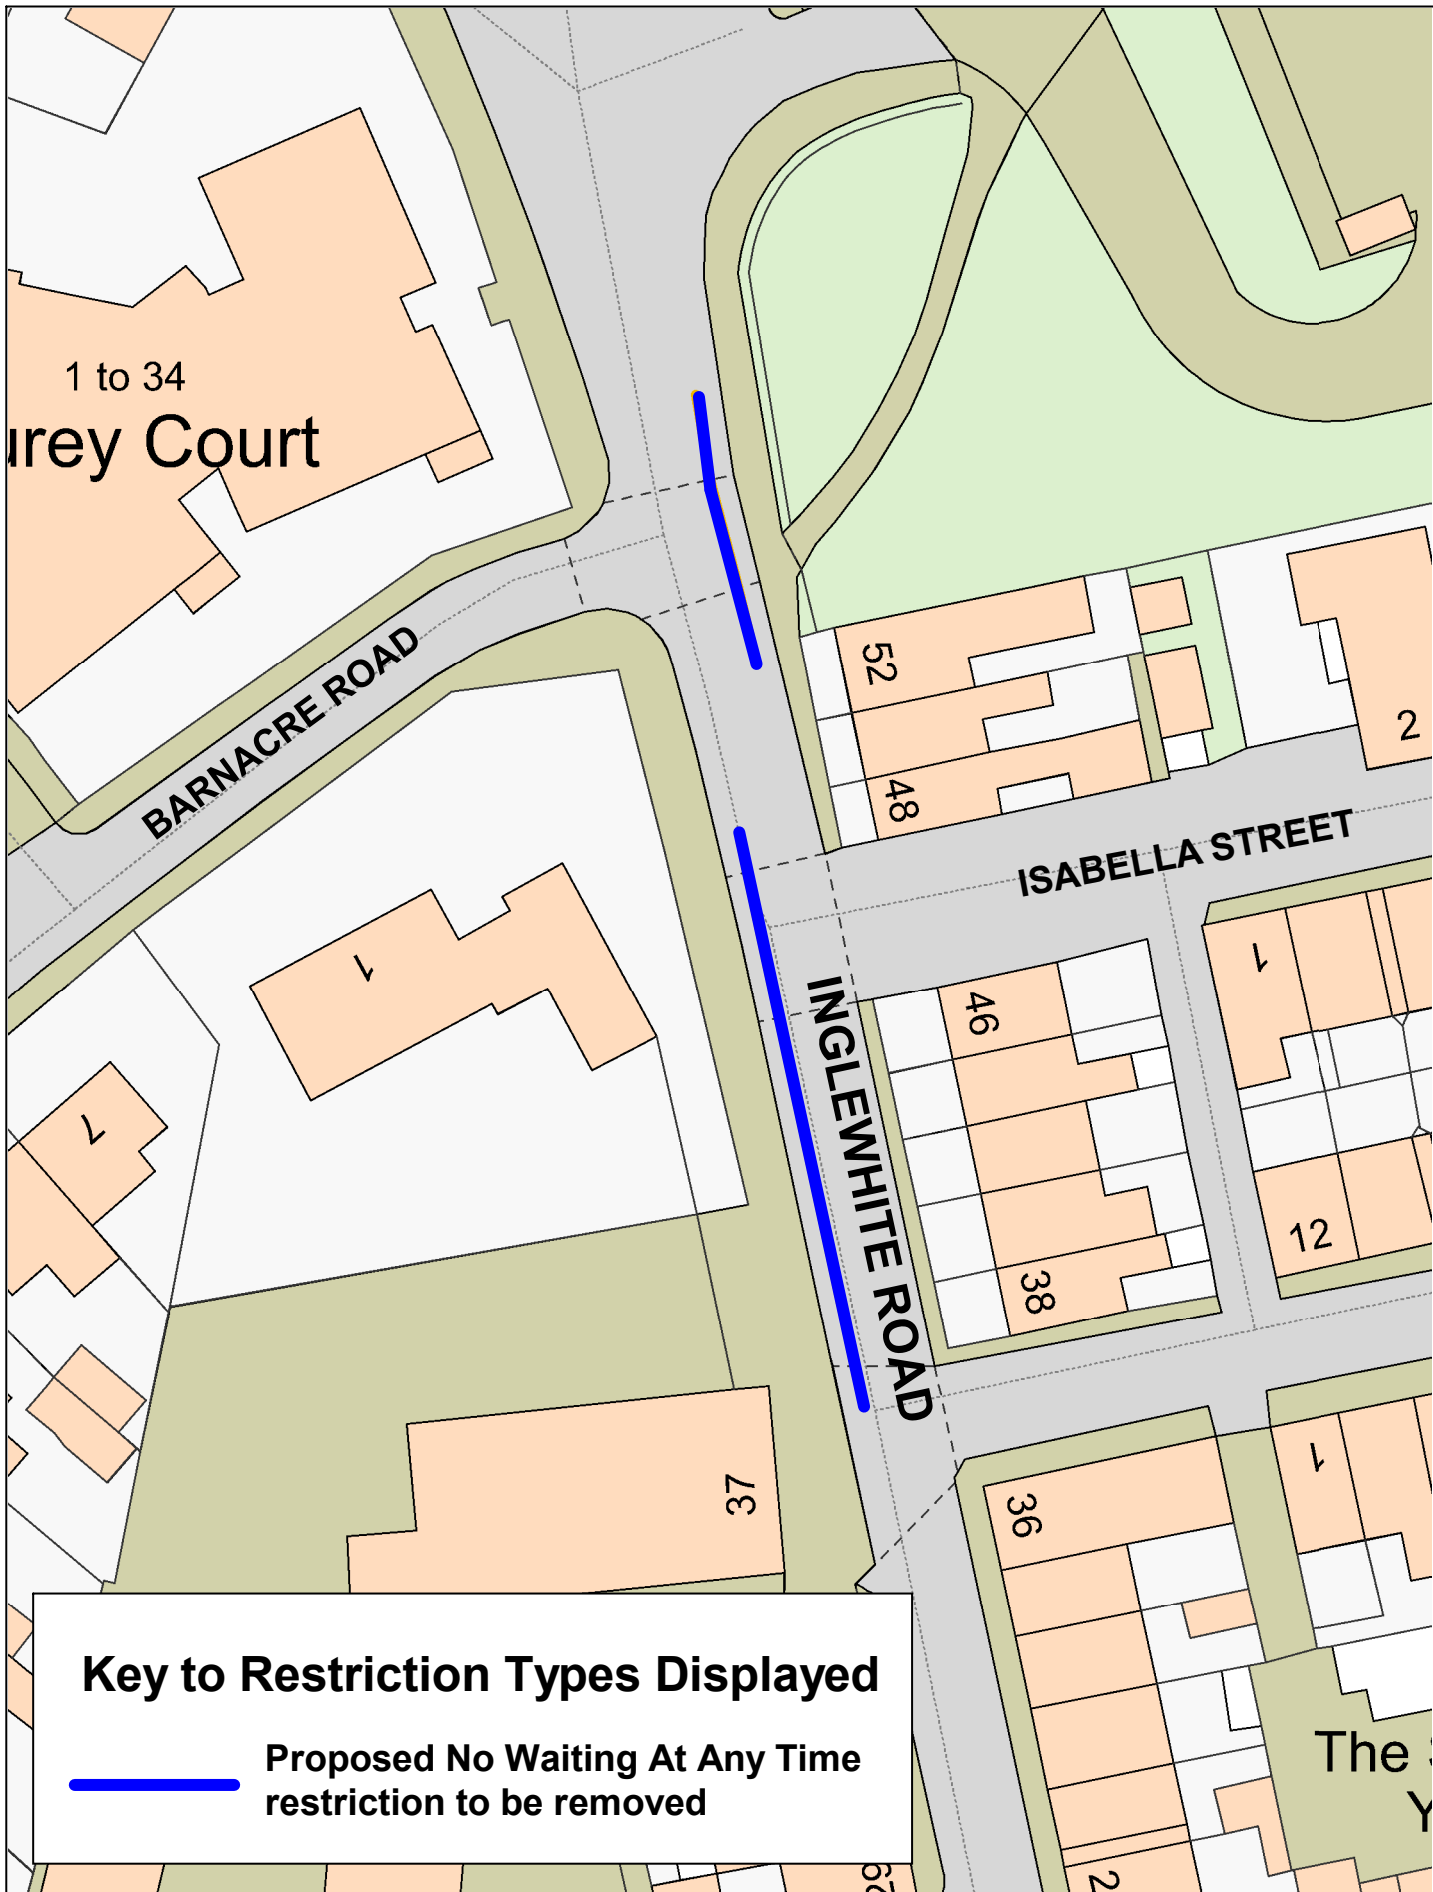

Key to Restriction Types Displayed

 Proposed No Waiting At Any Time restriction to be removed




**Inglewhite Road,
Longridge**



© Crown copyright and database rights 2023
 OS AC0000850590
 Lancashire County Council
 Licence No. AC0000850590-2023
 Phil Durnell
 Director of Highways
 and Transport
 P.O. Box 100, County Hall,
 PRESTON PR1 0LD

SCALE	1 : 500
DATE	07/08/2023
DRAWING No.	s106/22-23(17)/HE-2
DRAWN BY	CGL
	Scale with care as distortion may occur

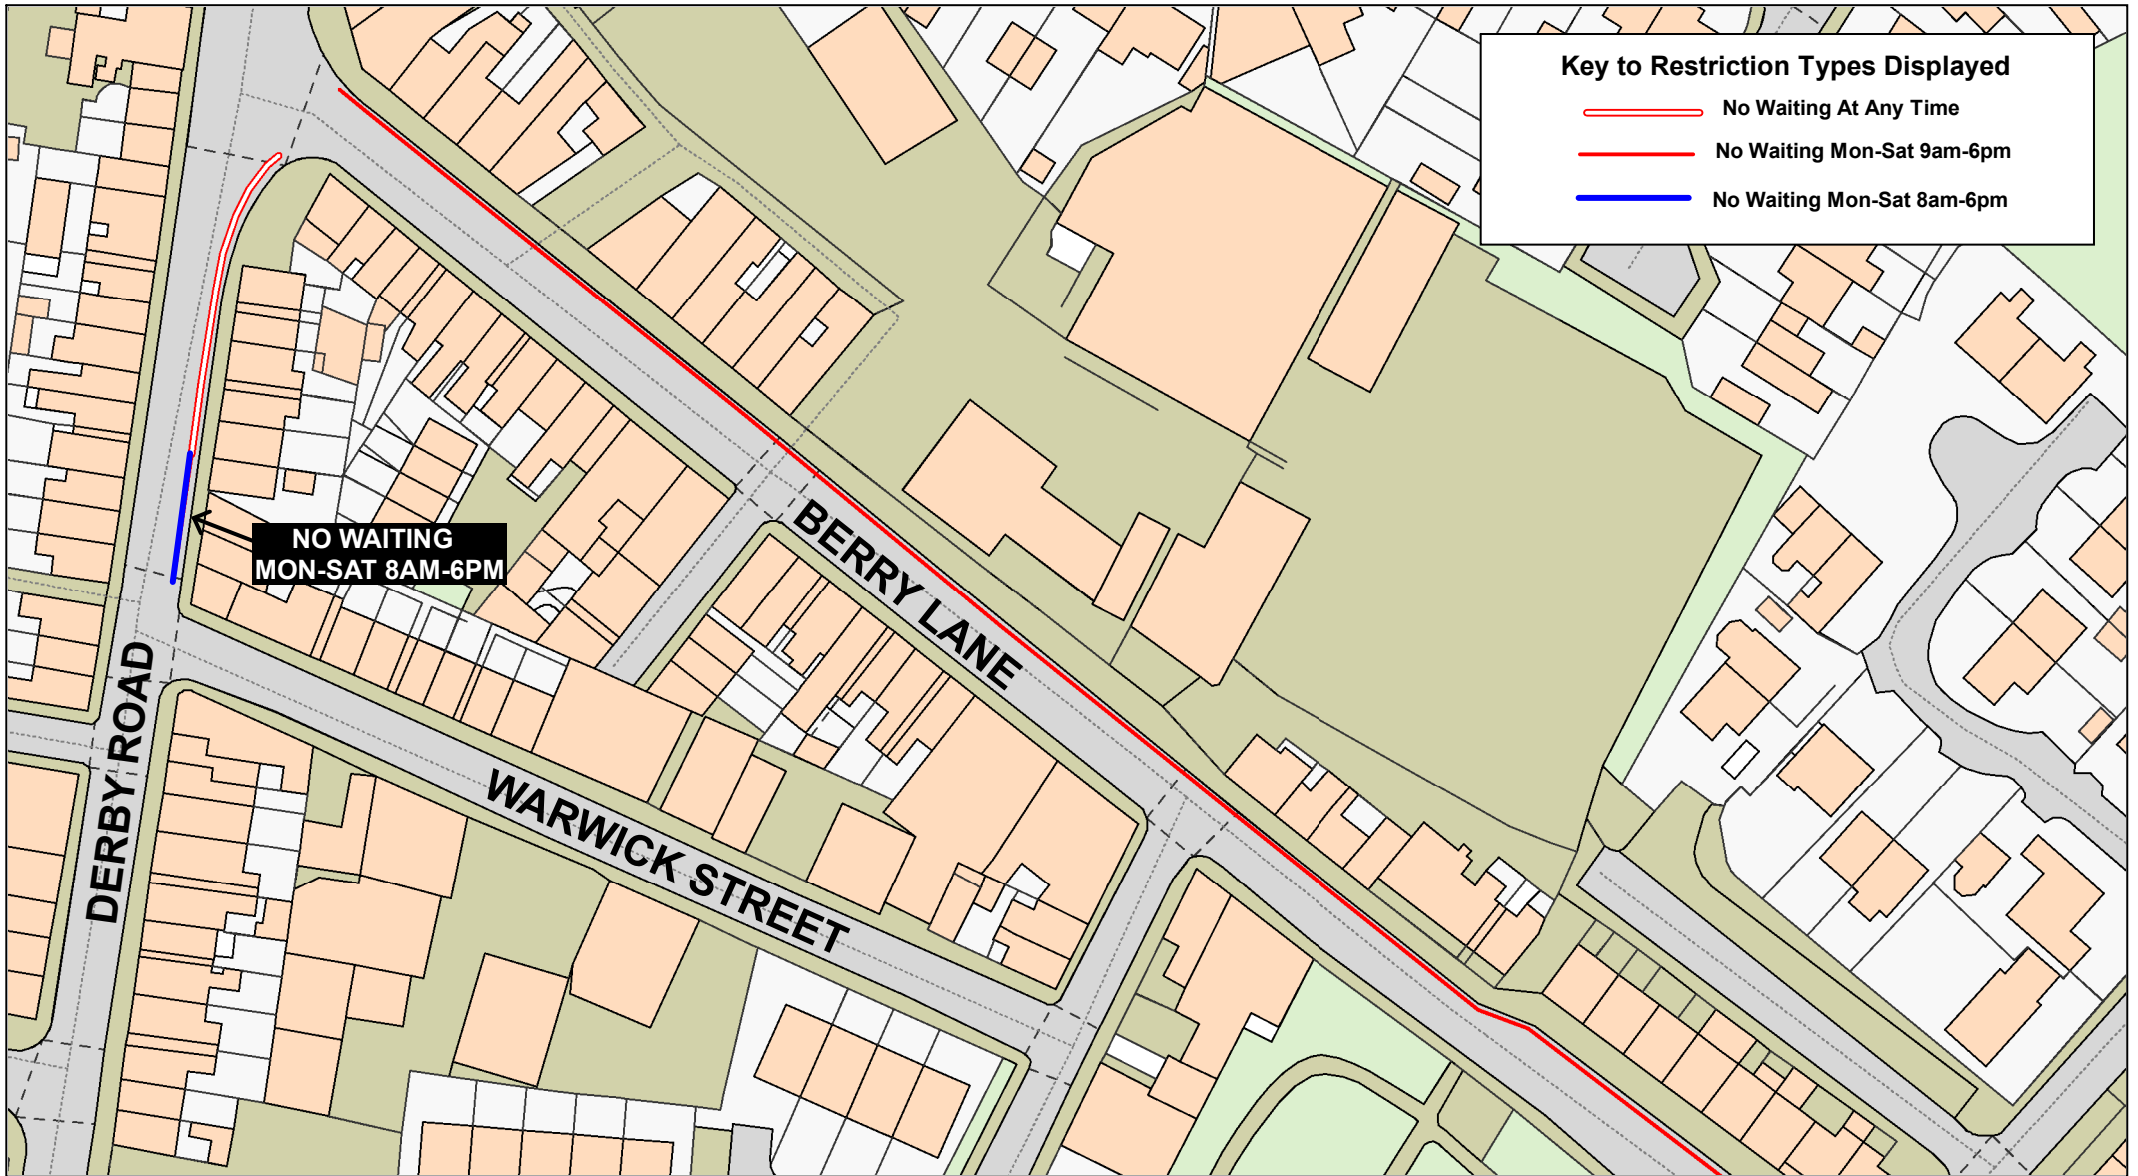

Key to Restriction Types Displayed

- No Waiting At Any Time
- No Waiting Mon-Sat 9am-6pm
- No Waiting Mon-Sat 8am-6pm

**NO WAITING
MON-SAT 8AM-6PM**



**Derby Road and
Berry Lane,
Longridge**




© Crown copyright and database rights 2023
OS AC0000850590
Lancashire County Council
Licence No. AC0000850590 2023

**Phil Durnell
Director of Highways
and Transport**

P.O. Box 100, County Hall,
PRESTON PR1 0LD

SCALE	1 : 1000
DATE	07/08/2023
DRAWING No.	s106/22-23(17)/HE-4
DRAWN BY	CGL
	Scale with care as distortion may occur

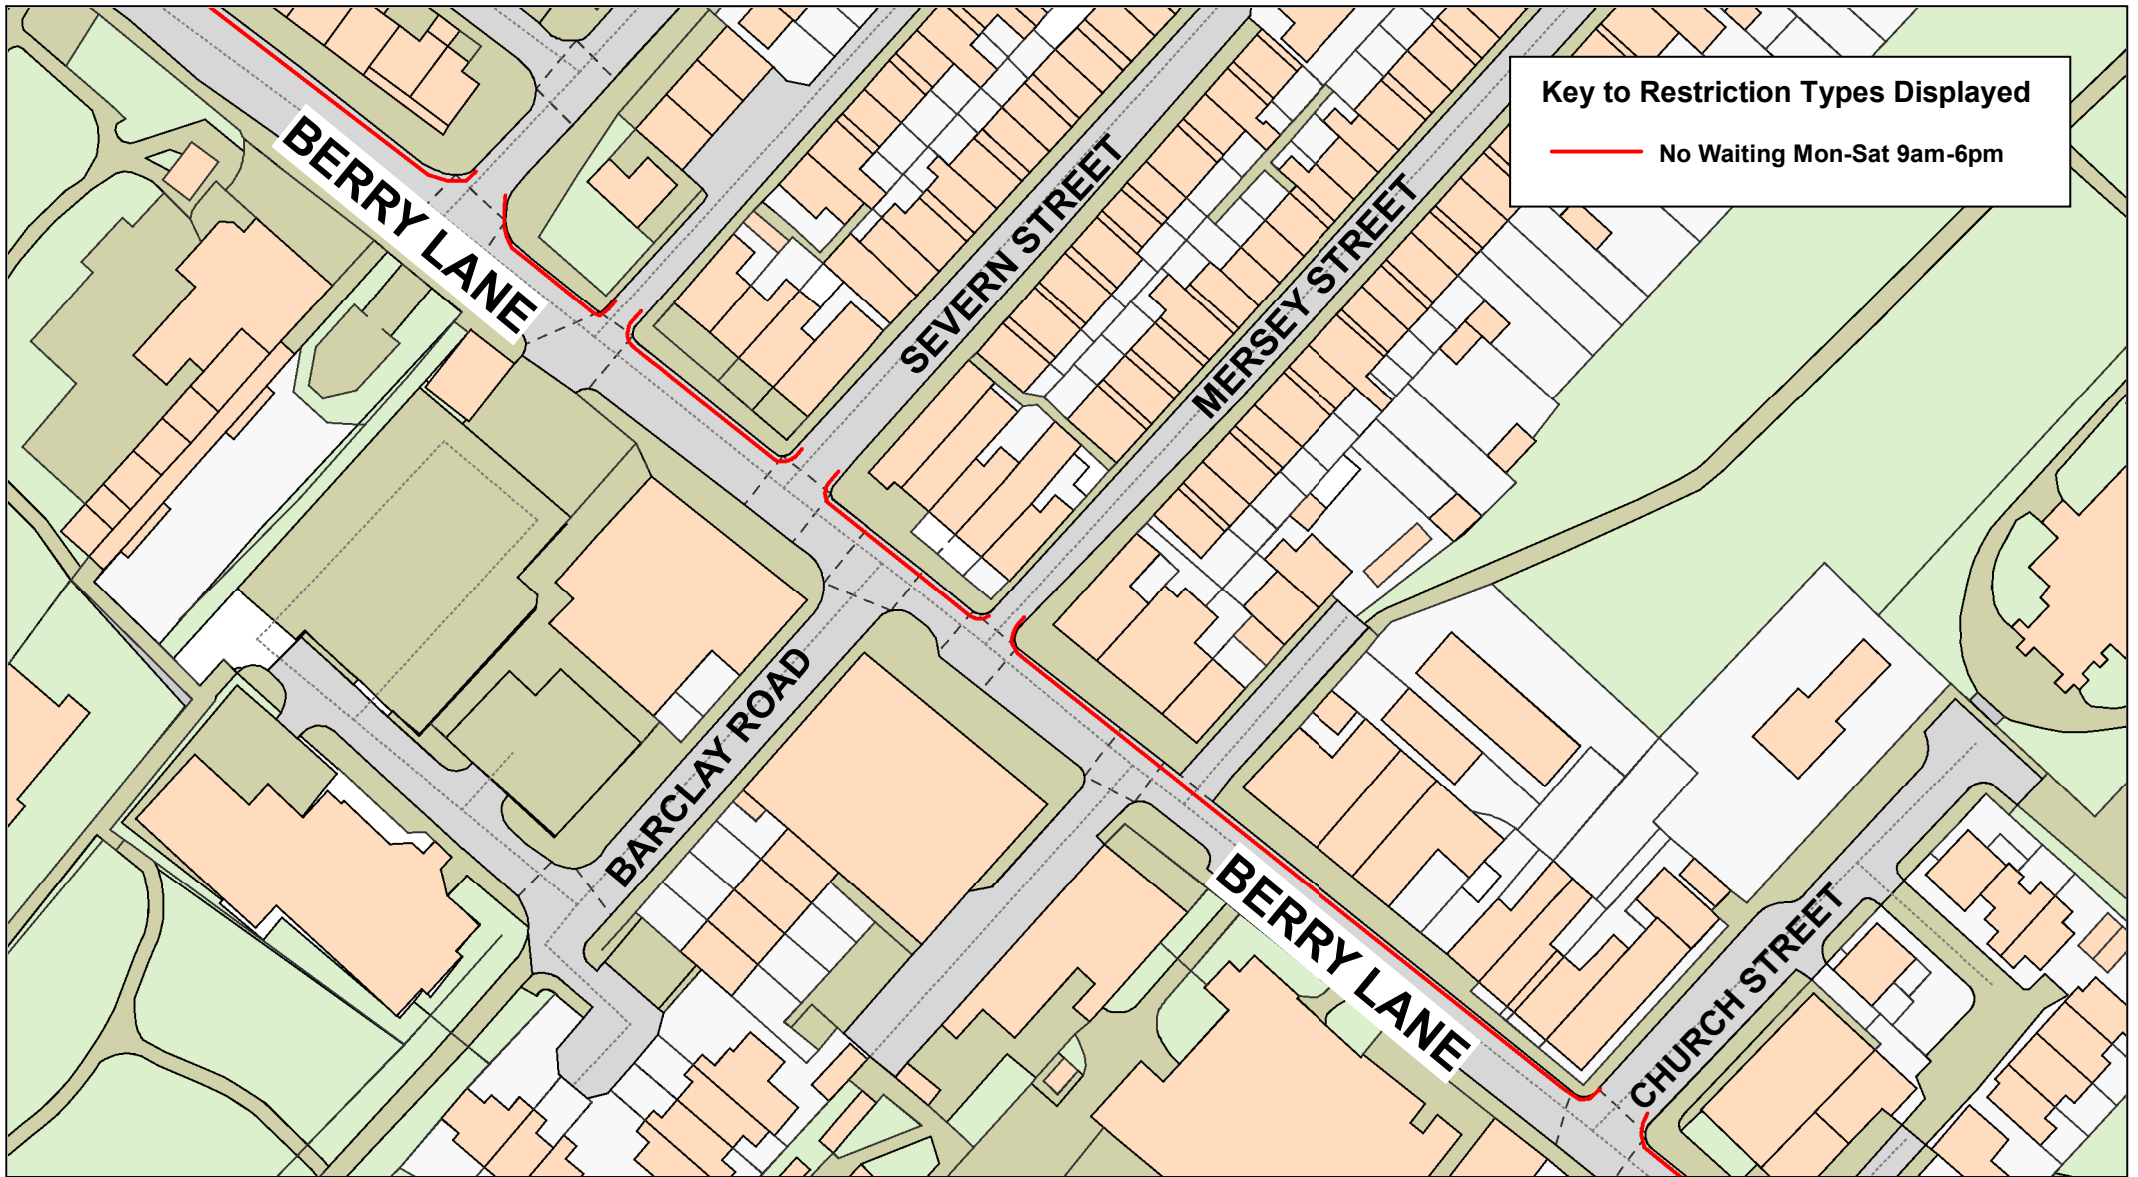

Key to Restriction Types Displayed
 — No Waiting Mon-Sat 9am-6pm



**Berry Lane,
Longridge**



© Crown copyright and database rights 2023
 OS AC0000850590
 Lancashire County Council
 Licence No. AC0000850590 2023


Phil Durnell
 Director of Highways
 and Transport

P.O. Box 100, County Hall,
 PRESTON PR1 0LD

SCALE	1 : 1000
DATE	07/08/2023
DRAWING No.	s106/22-23(17)/HE-5
DRAWN BY	CGL
	Scale with care as distortion may occur

Key to Restriction Types Displayed

 Proposed No Waiting At Any Time restriction to be removed

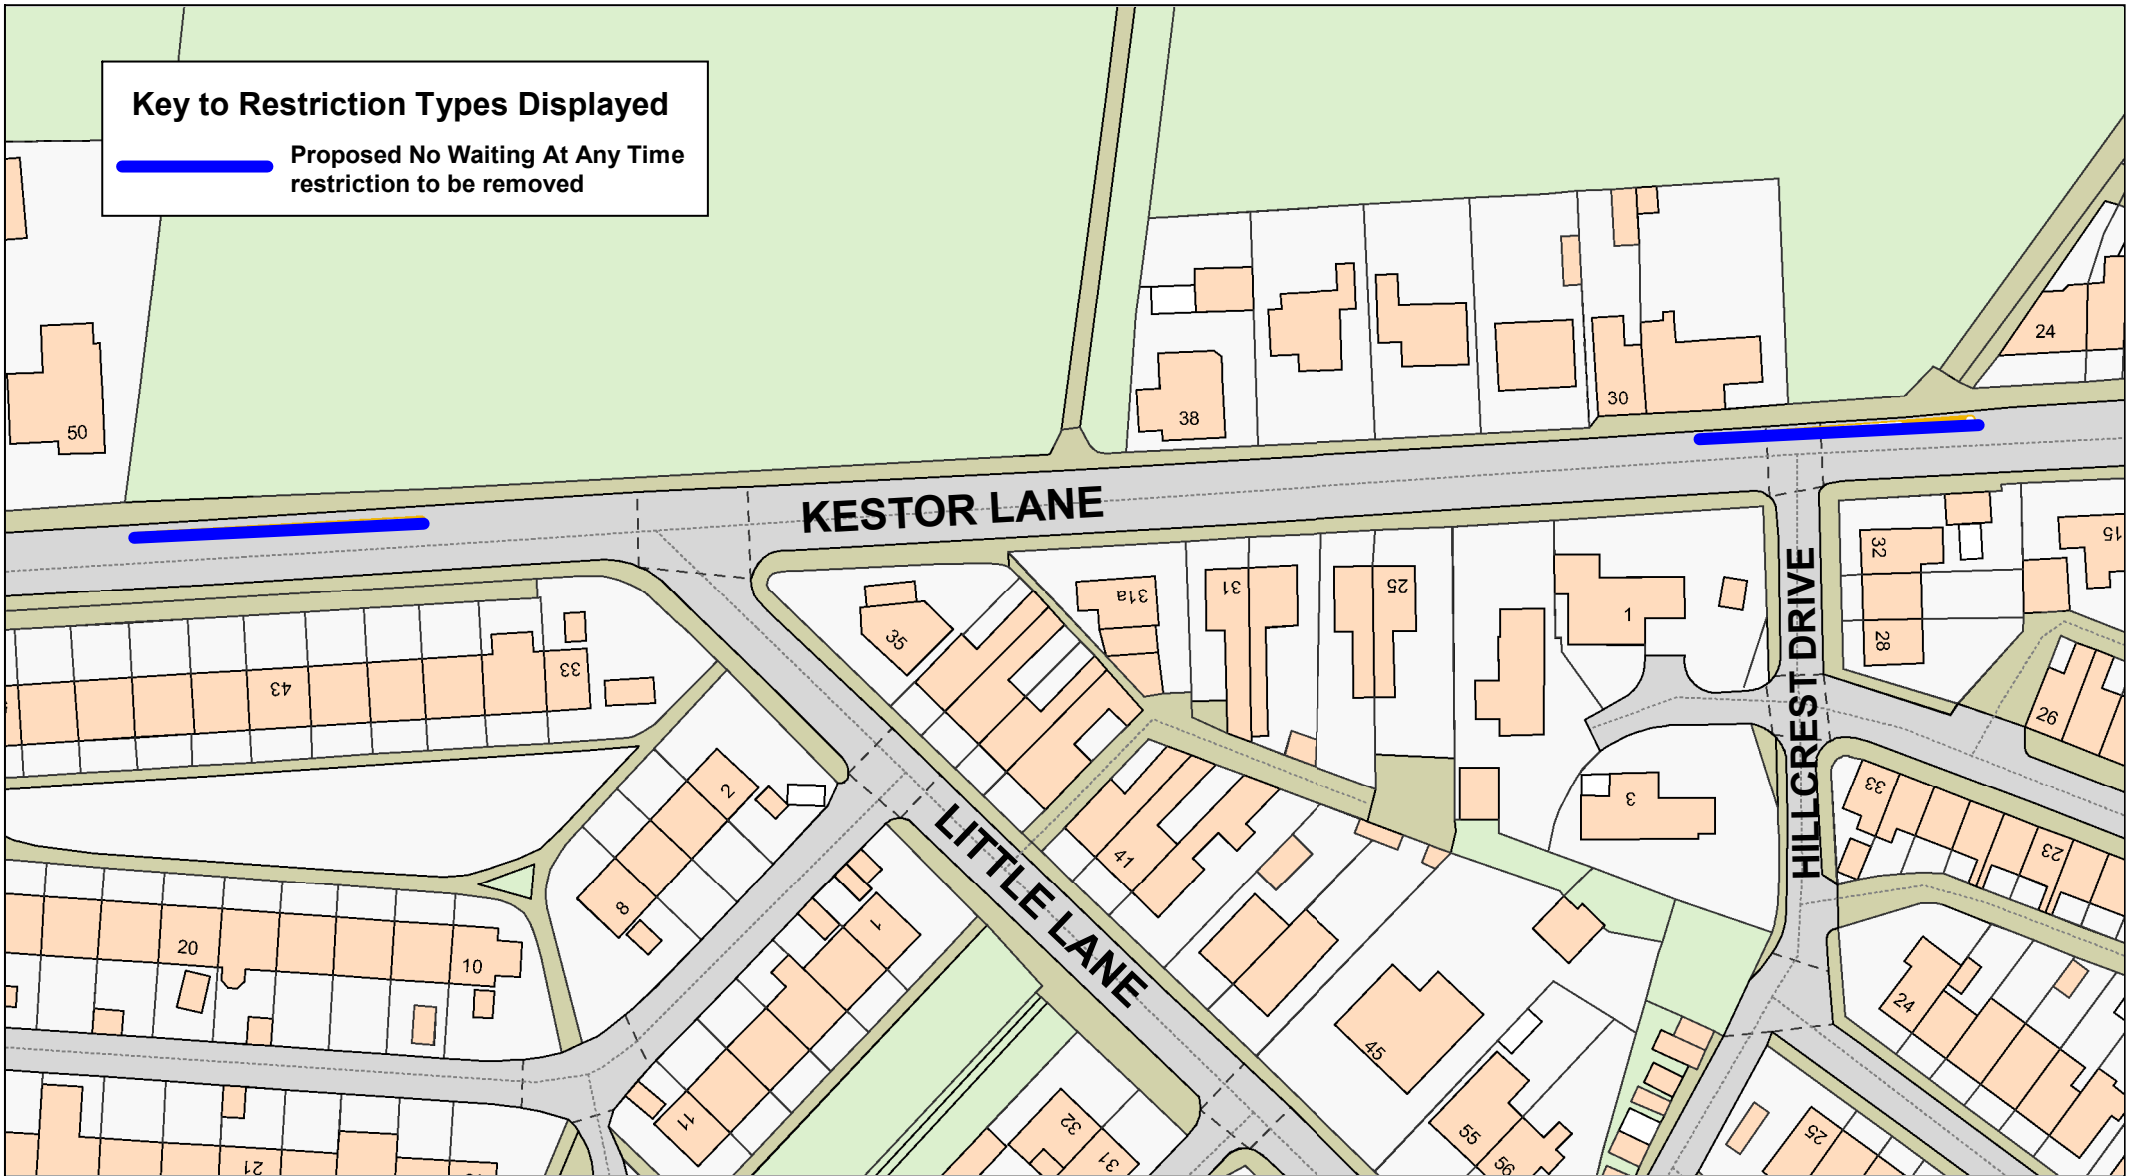

**Kestor Lane,
Longridge**



© Crown copyright and database rights 2023
OS AC0000850590
Lancashire County Council
Licence No. AC0000850590 2023


**Phil Durnell
Director of Highways
and Transport**

P.O. Box 100, County Hall,
PRESTON PR1 0LD

SCALE	1 : 1000
DATE	07/08/2023
DRAWING No.	s106/22-23(17)/HE-7
DRAWN BY	CGL
	Scale with care as distortion may occur

Key to Restriction Types Displayed

 Proposed No Waiting At Any Time restriction to be removed

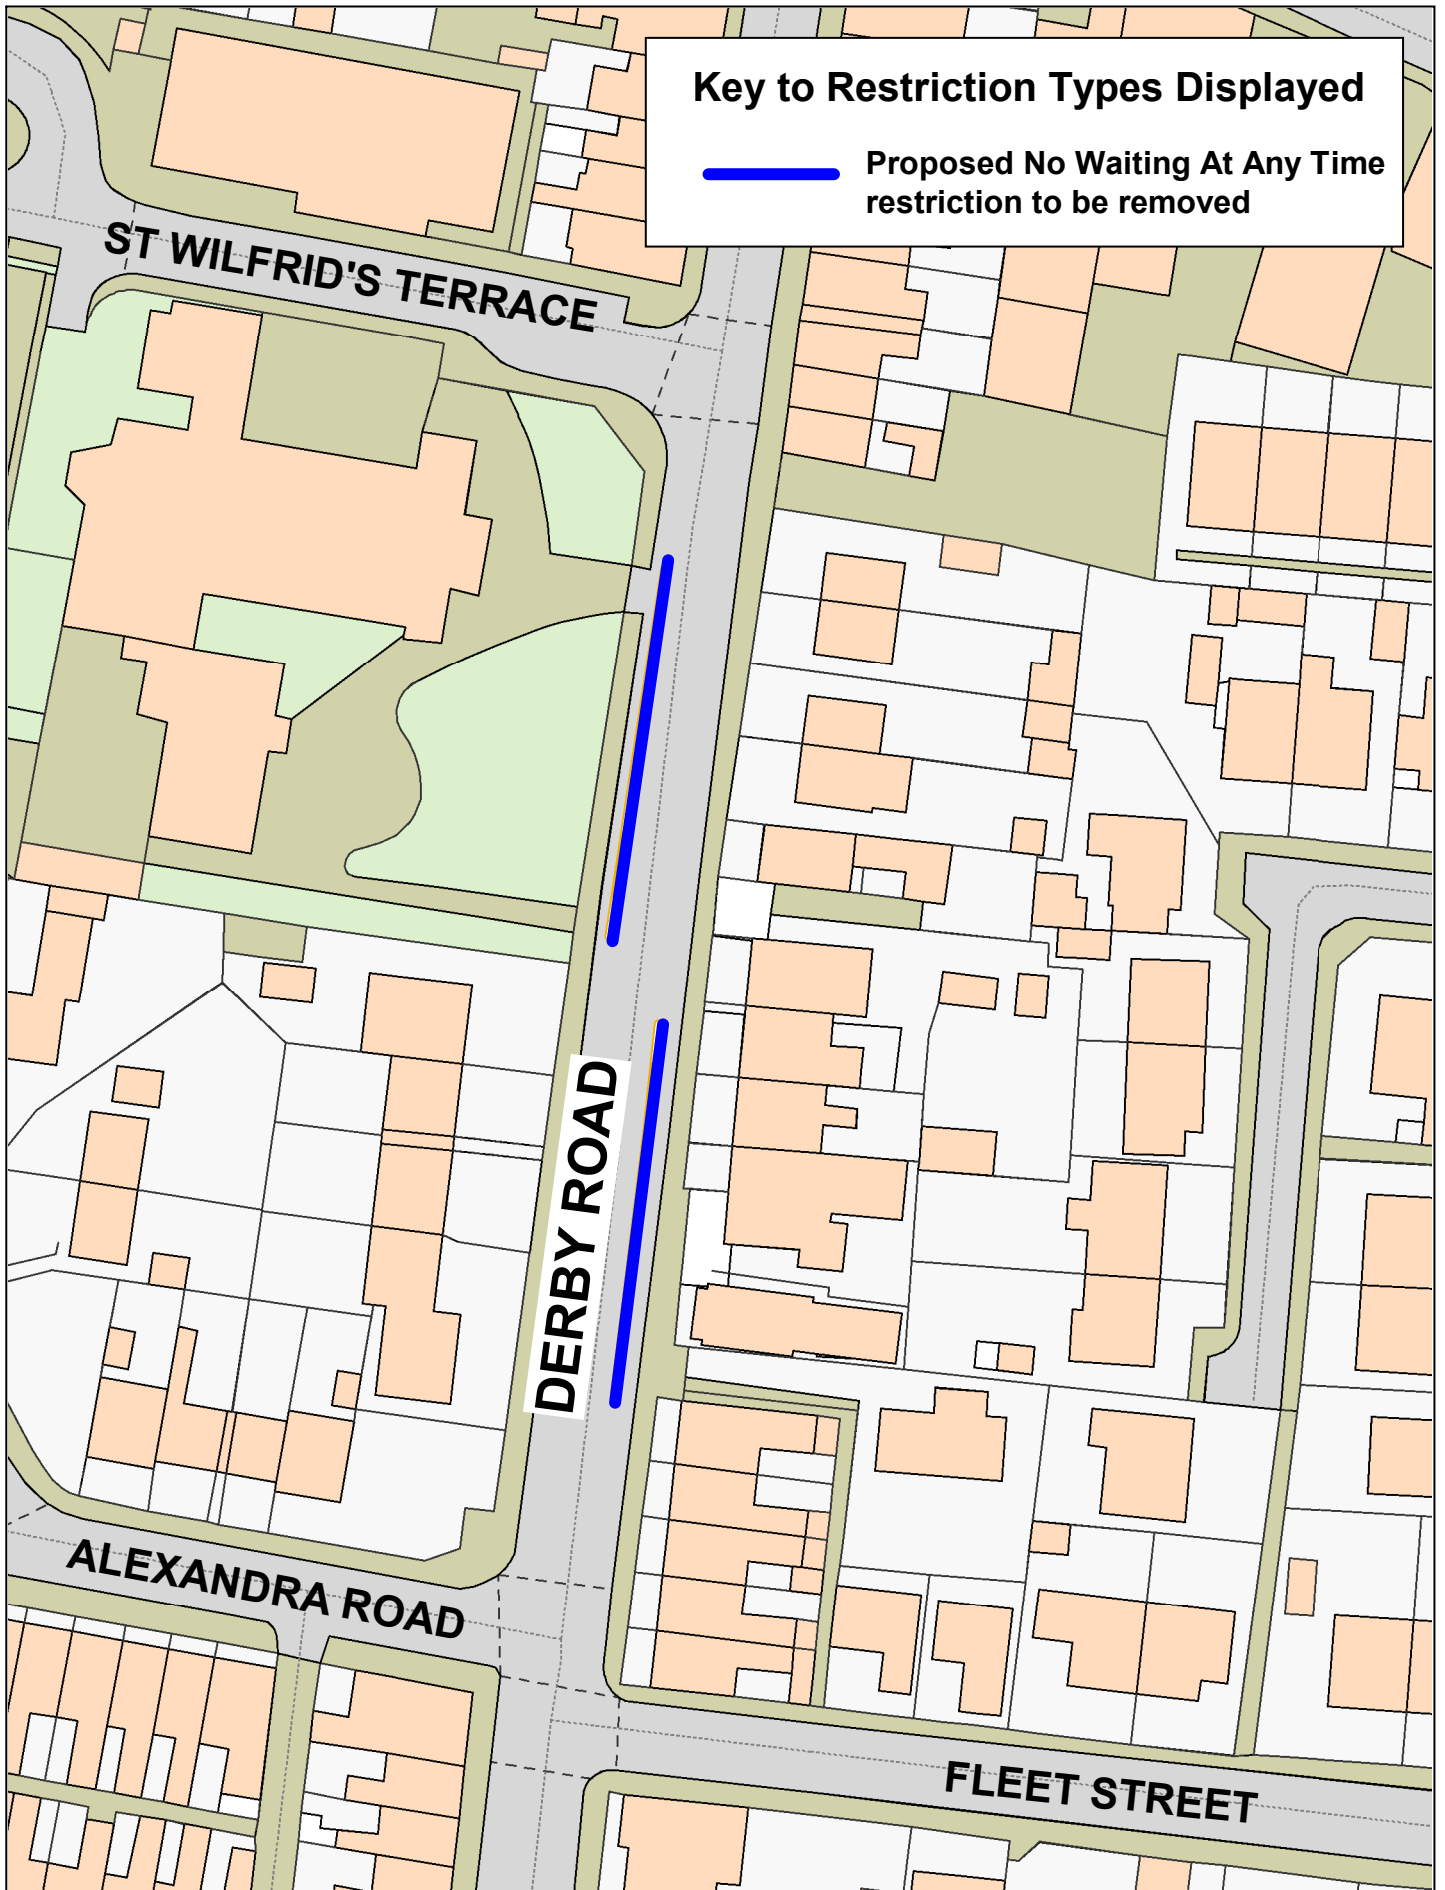

**Derby Road,
Longridge**




© Crown copyright and database rights 2023
OS AC0000850590
Lancashire County Council
Licence No. AC0000850590 2023
Phil Durnell
Director of Highways
and Transport
P.O. Box 100, County Hall,
PRESTON PR1 0LD

SCALE	1 : 750
DATE	07/08/2023
DRAWING No.	s106/22-23(17)/HE-8
DRAWN BY	CGL
	Scale with care as distortion may occur

Key to Restriction Types Displayed

 Proposed No Waiting At Any Time restriction to be removed

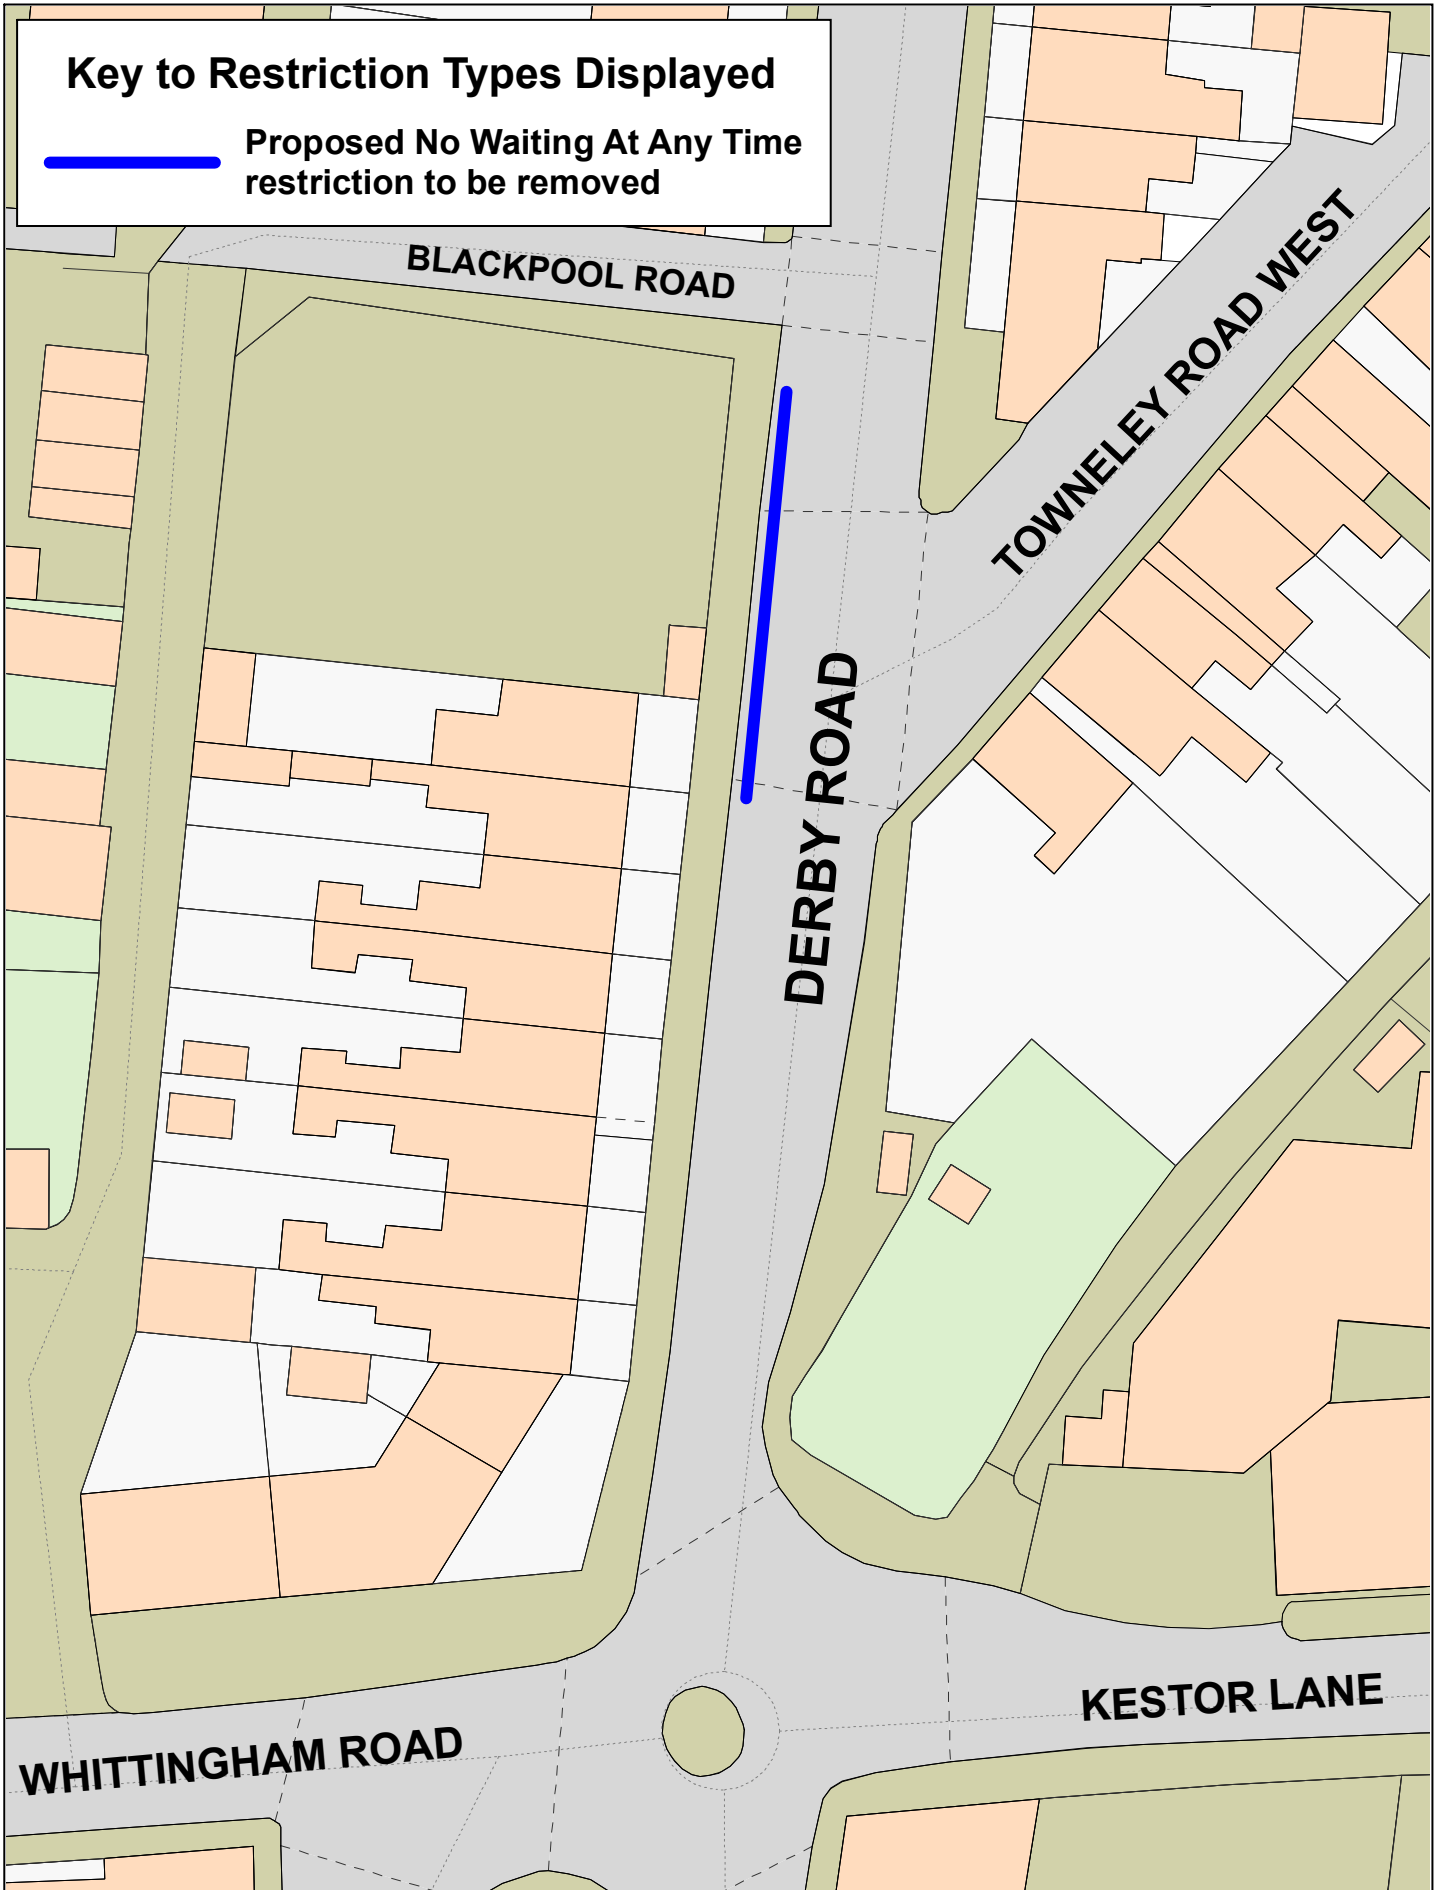


**Derby Road,
Longridge**



© Crown copyright and database rights 2023
OS AC0000850590
Lancashire County Council
Licence No. AC0000850590 2023
Phil Durnell
Director of Highways
and Transport
P.O. Box 100, County Hall,
PRESTON PR1 0LD

SCALE	1 : 500
DATE	07/08/2023
DRAWING No.	s106/22-23(17)/HE-9
DRAWN BY	CGL
	Scale with care as distortion may occur

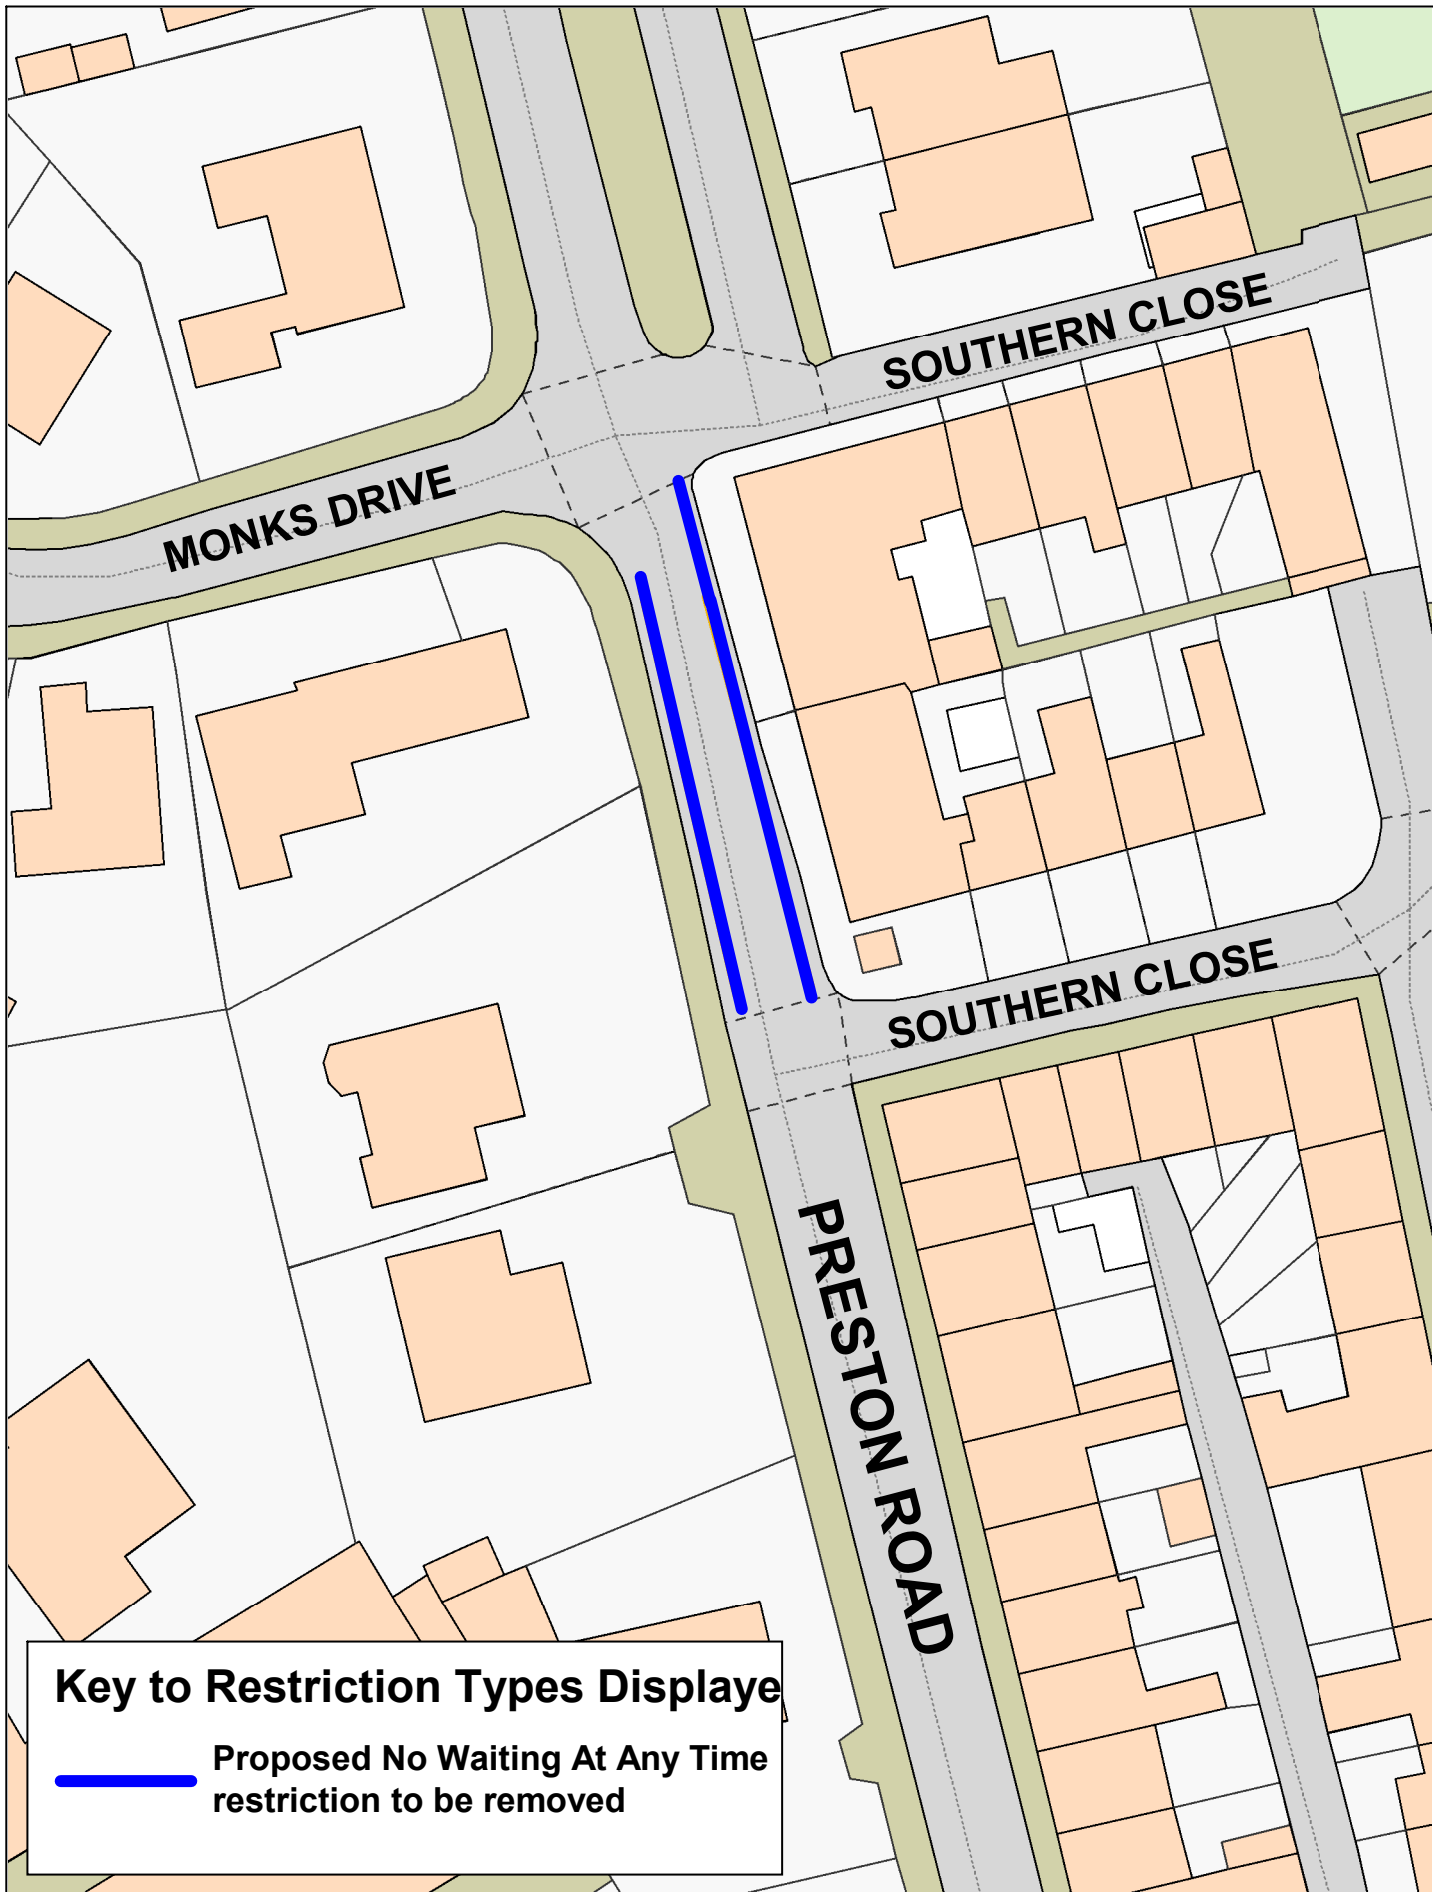


**Preston Road,
Longridge**





© Crown copyright and database rights 2023
OS AC0000850590
Lancashire County Council
Licence No. AC0000850590 2023

Phil Durnell
Director of Highways
and Transport
P.O. Box 100, County Hall,
PRESTON PR1 0LD

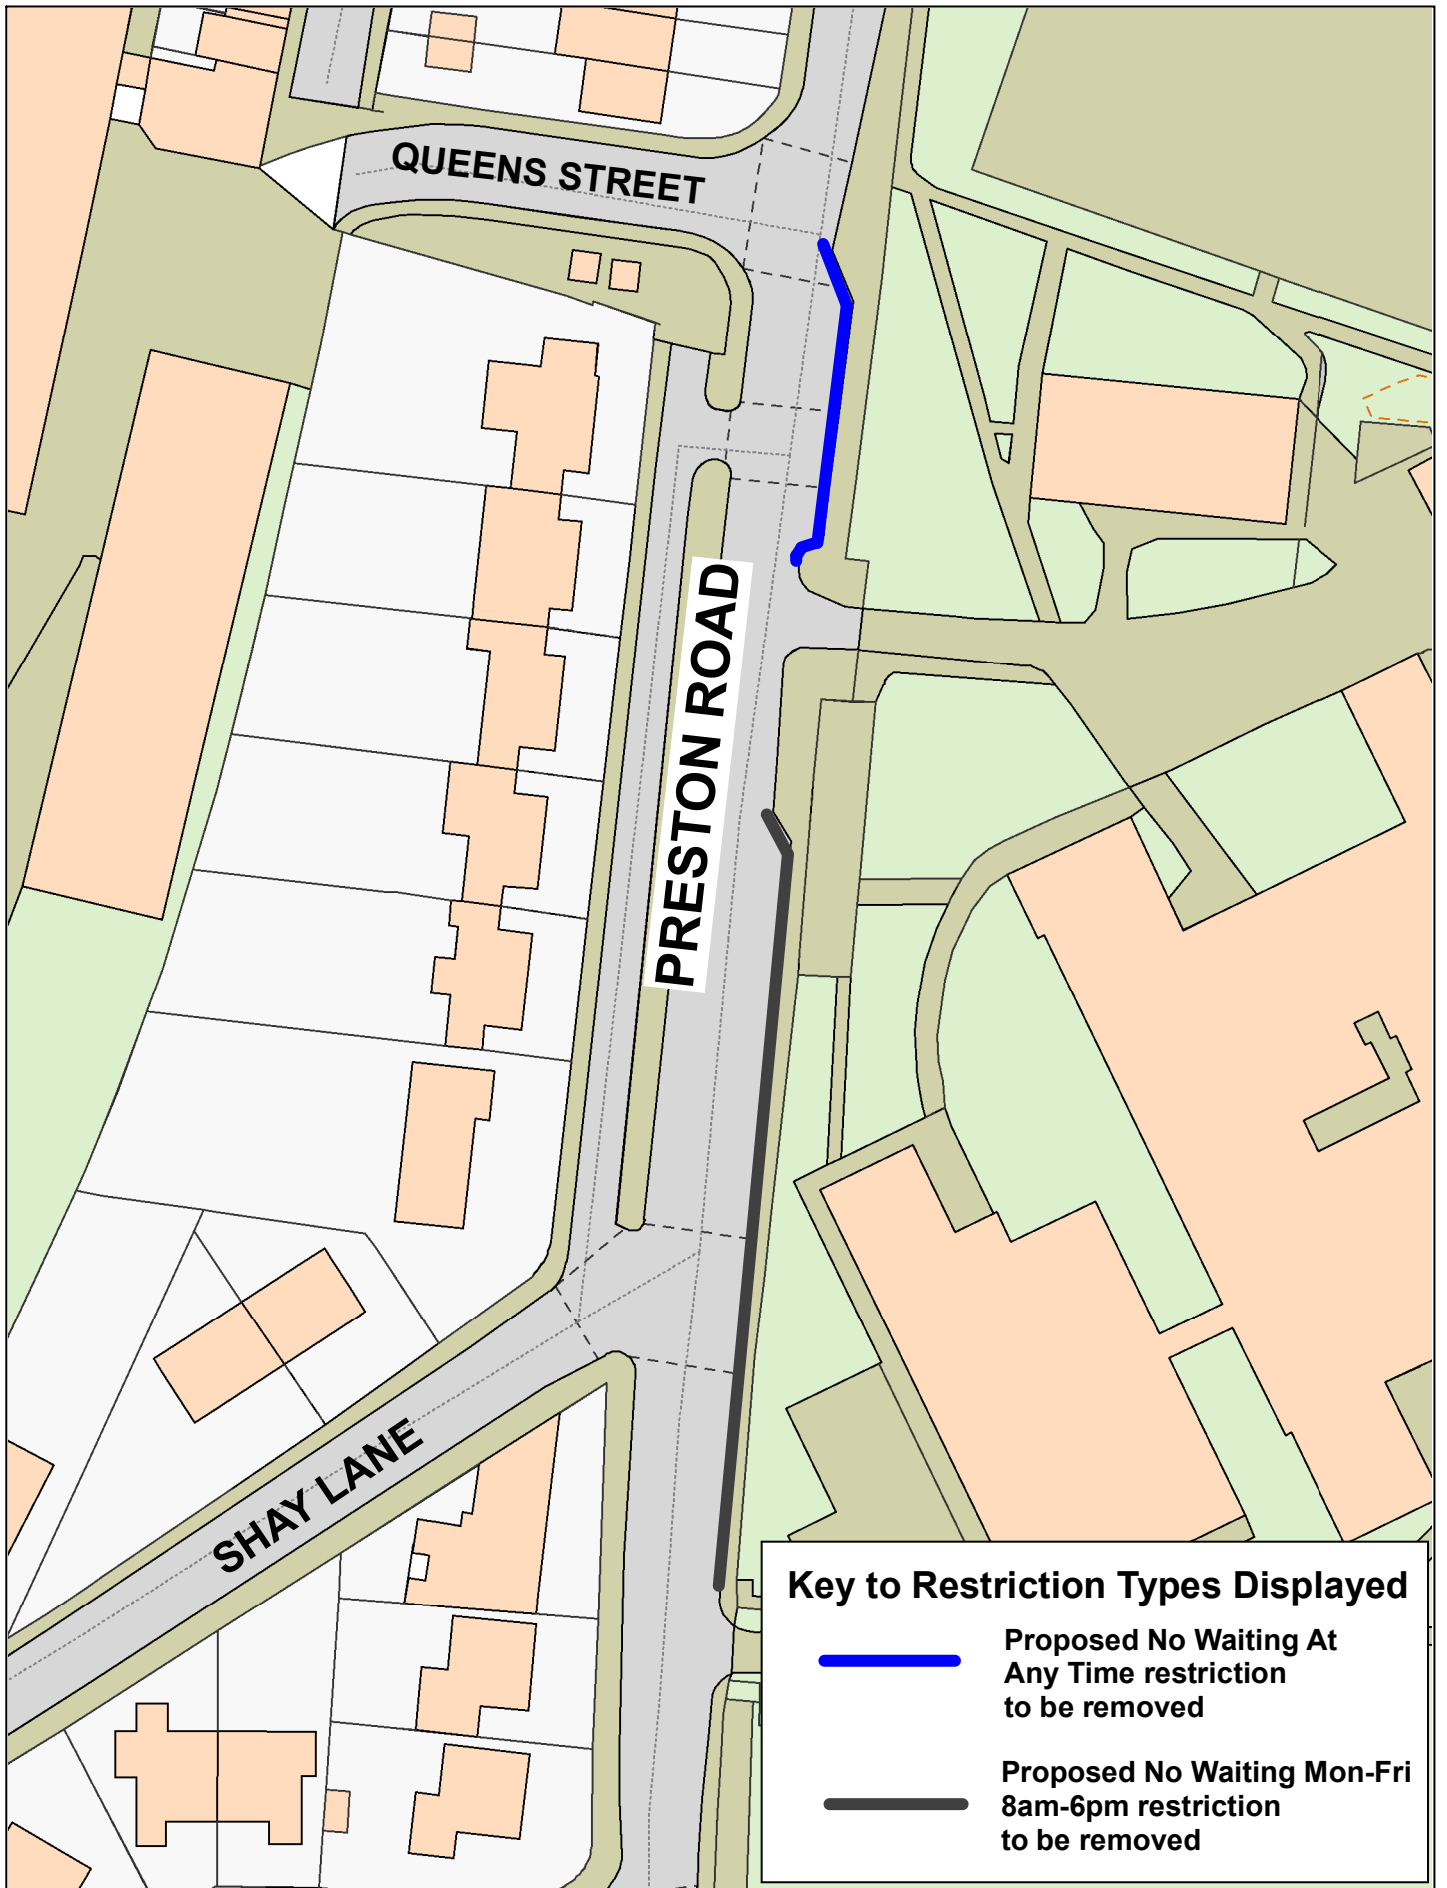SCALE	1 : 500
DATE	07/08/2023
DRAWING No.	s106/22-23(17)/HE-10
DRAWN BY	CGL
	Scale with care as distortion may occur




Key to Restriction Types Displayed

-  Proposed No Waiting At Any Time restriction to be removed
-  Proposed No Waiting Mon-Fri 8am-6pm restriction to be removed

Lancashire
County Council



Preston Road, Longridge



© Crown copyright and database rights 2023
OS AC0000850590
Lancashire County Council
Licence No. AC0000850590 2023

Phil Durnell
Director of Highways and Transport
P.O. Box 100, County Hall,
PRESTON PR1 0LD

SCALE	1 : 750
DATE	07/08/2023
DRAWING No.	s106/22-23(17)/HE-11
DRAWN BY	CGL
	Scale with care as distortion may occur