

Key to Restriction Types Displayed

- Mandatory Contra-flow Cycle Lane
- One Way
- New Road Layout




**Todmorden Road,
Lytham St Annes**





© Crown copyright and database rights 2023
OS AC0000850590
Lancashire County Council
Licence No. AC0000850590 2023
Phil Durnell
Director of Highways
and Transport
P.O. Box 100, County Hall,
PRESTON PR1 0LD

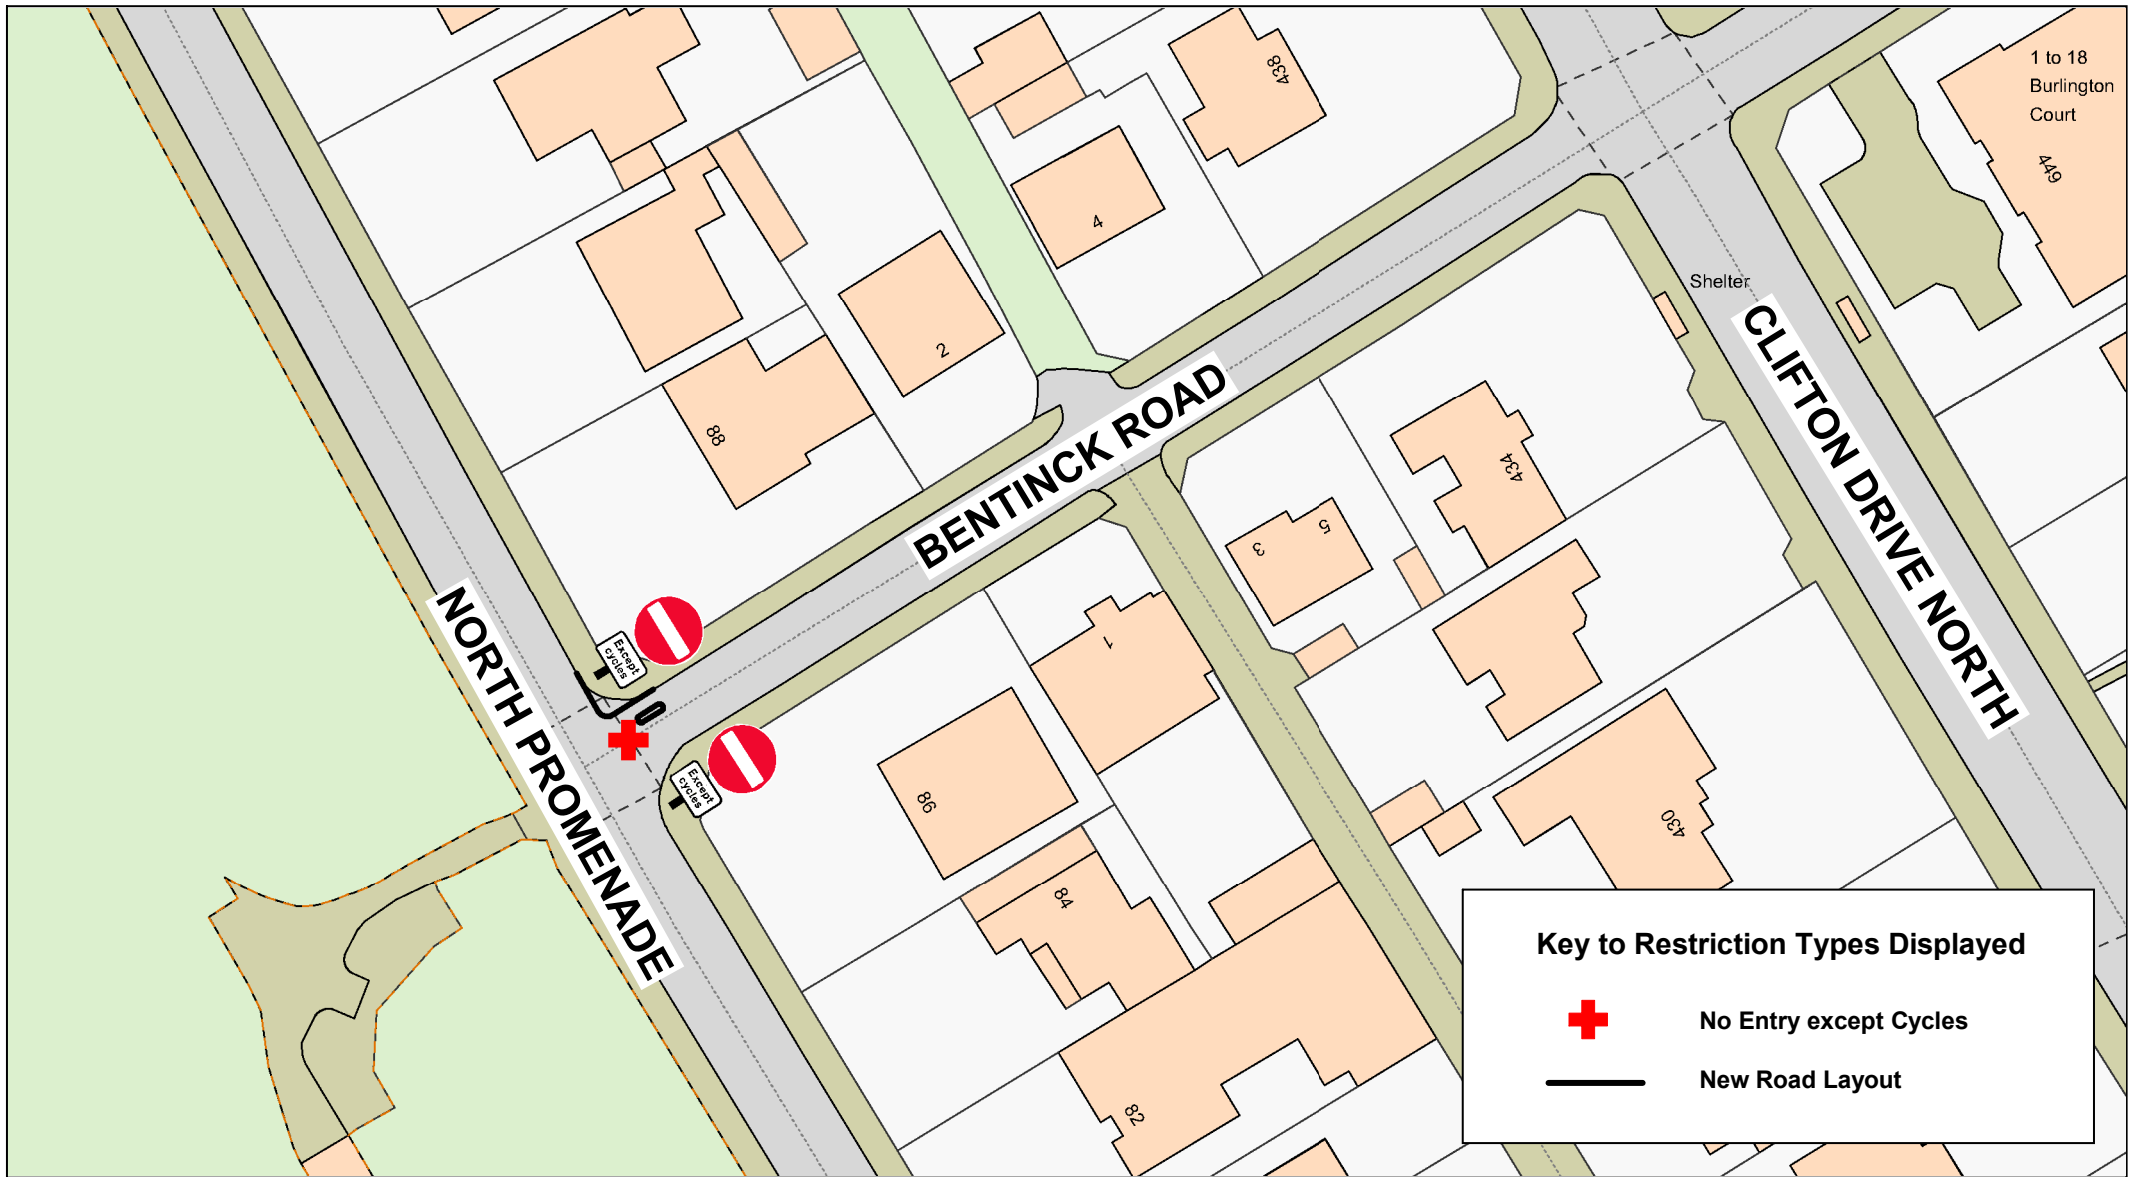SCALE	1 : 500
DATE	18/09/2023
DRAWING No.	C23-24(7)/FY-WT1
DRAWN BY	CGL
	<small>Scale with care as distortion may occur</small>



Key to Restriction Types Displayed

-  No Entry except Cycles
-  New Road Layout



**Bentinck Road,
Lytham St Annes**




© Crown copyright and database rights 2023
OS AC0000850590
Lancashire County Council
Licence No. AC0000850590 2023

Phil Durnell
Director of Highways
and Transport

P.O. Box 100, County Hall,
PRESTON PR1 0LD

SCALE	1 : 750
DATE	12/09/2023
DRAWING No.	C23-24(7)/FY-WT2
DRAWN BY	CGL
	Scale with care as distortion may occur

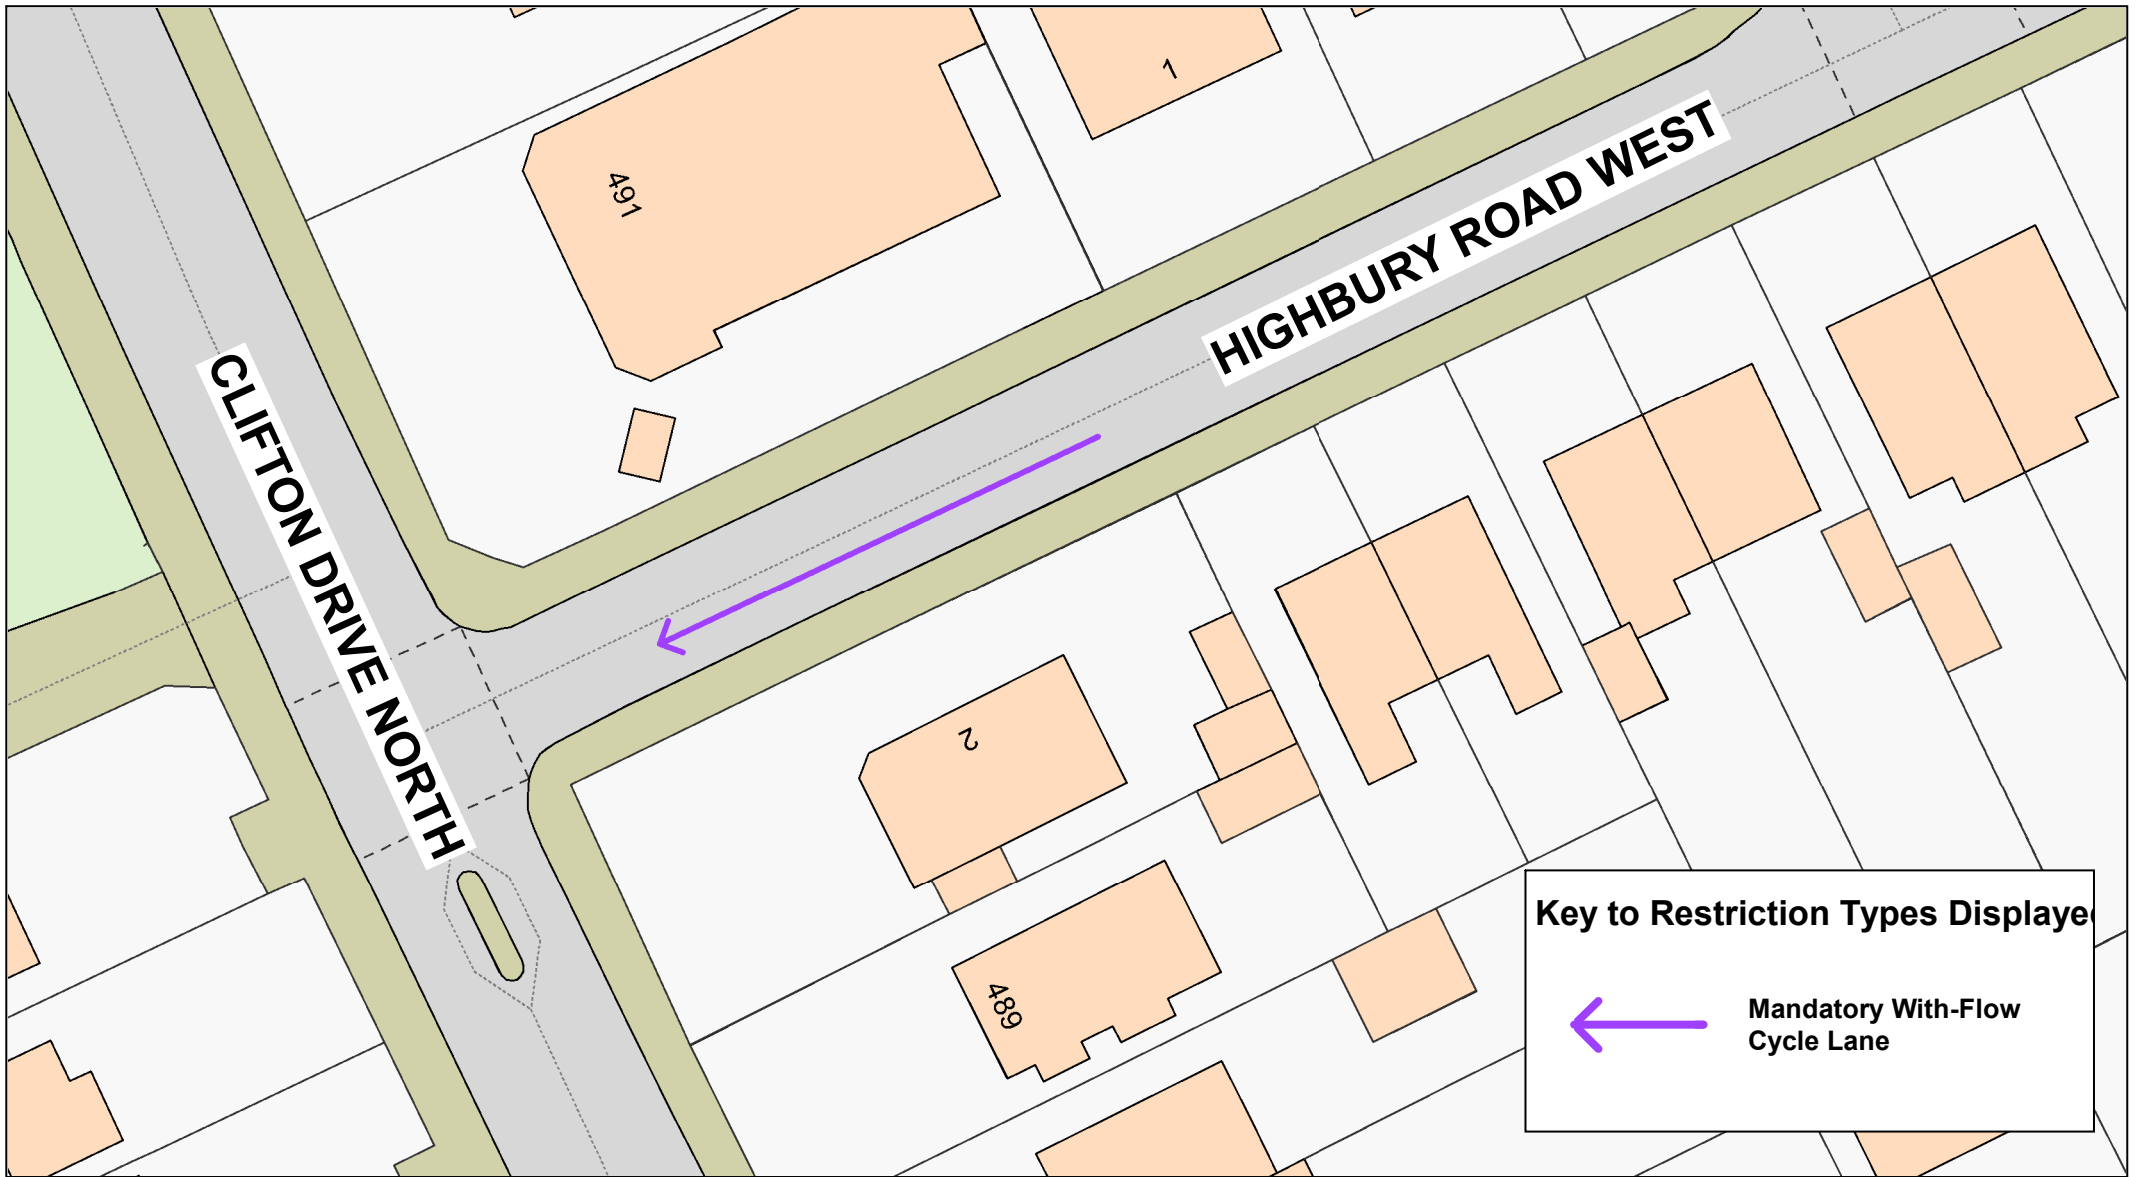

Key to Restriction Types Displayed

← Mandatory With-Flow Cycle Lane



**Highbury Road West,
Lytham St Annes**



© Crown copyright and database rights 2023
OS AC0000850590
Lancashire County Council
Licence No. AC0000850590 2023

**Phil Durnell
Director of Highways
and Transport**

P.O. Box 100, County Hall,
PRESTON PR1 0LD

SCALE	1 : 500
DATE	18/09/2023
DRAWING No.	C23-24(7)/FY-WT7
DRAWN BY	CGL
	Scale with care as distortion may occur