


Longmeanygate
Midge Hall Lane
Roadtrain Avenue
Roddlesworth Way
Steer Street,
Leyland

© Crown copyright and database rights 2023
OS AC000650590
Lancashire County Council
Licence No. AC0000850590 2023
Phil Durnell
Director of Highways
and Transport
P.O. Box 100, County Hall,
PRESTON PR1 0LD

SCALE	1 : 11000
DATE	06/10/2023
DRAWING No.	s278/23-24(26)M-1
DRAWN BY	TJP
	Scale with care as distortion may occur

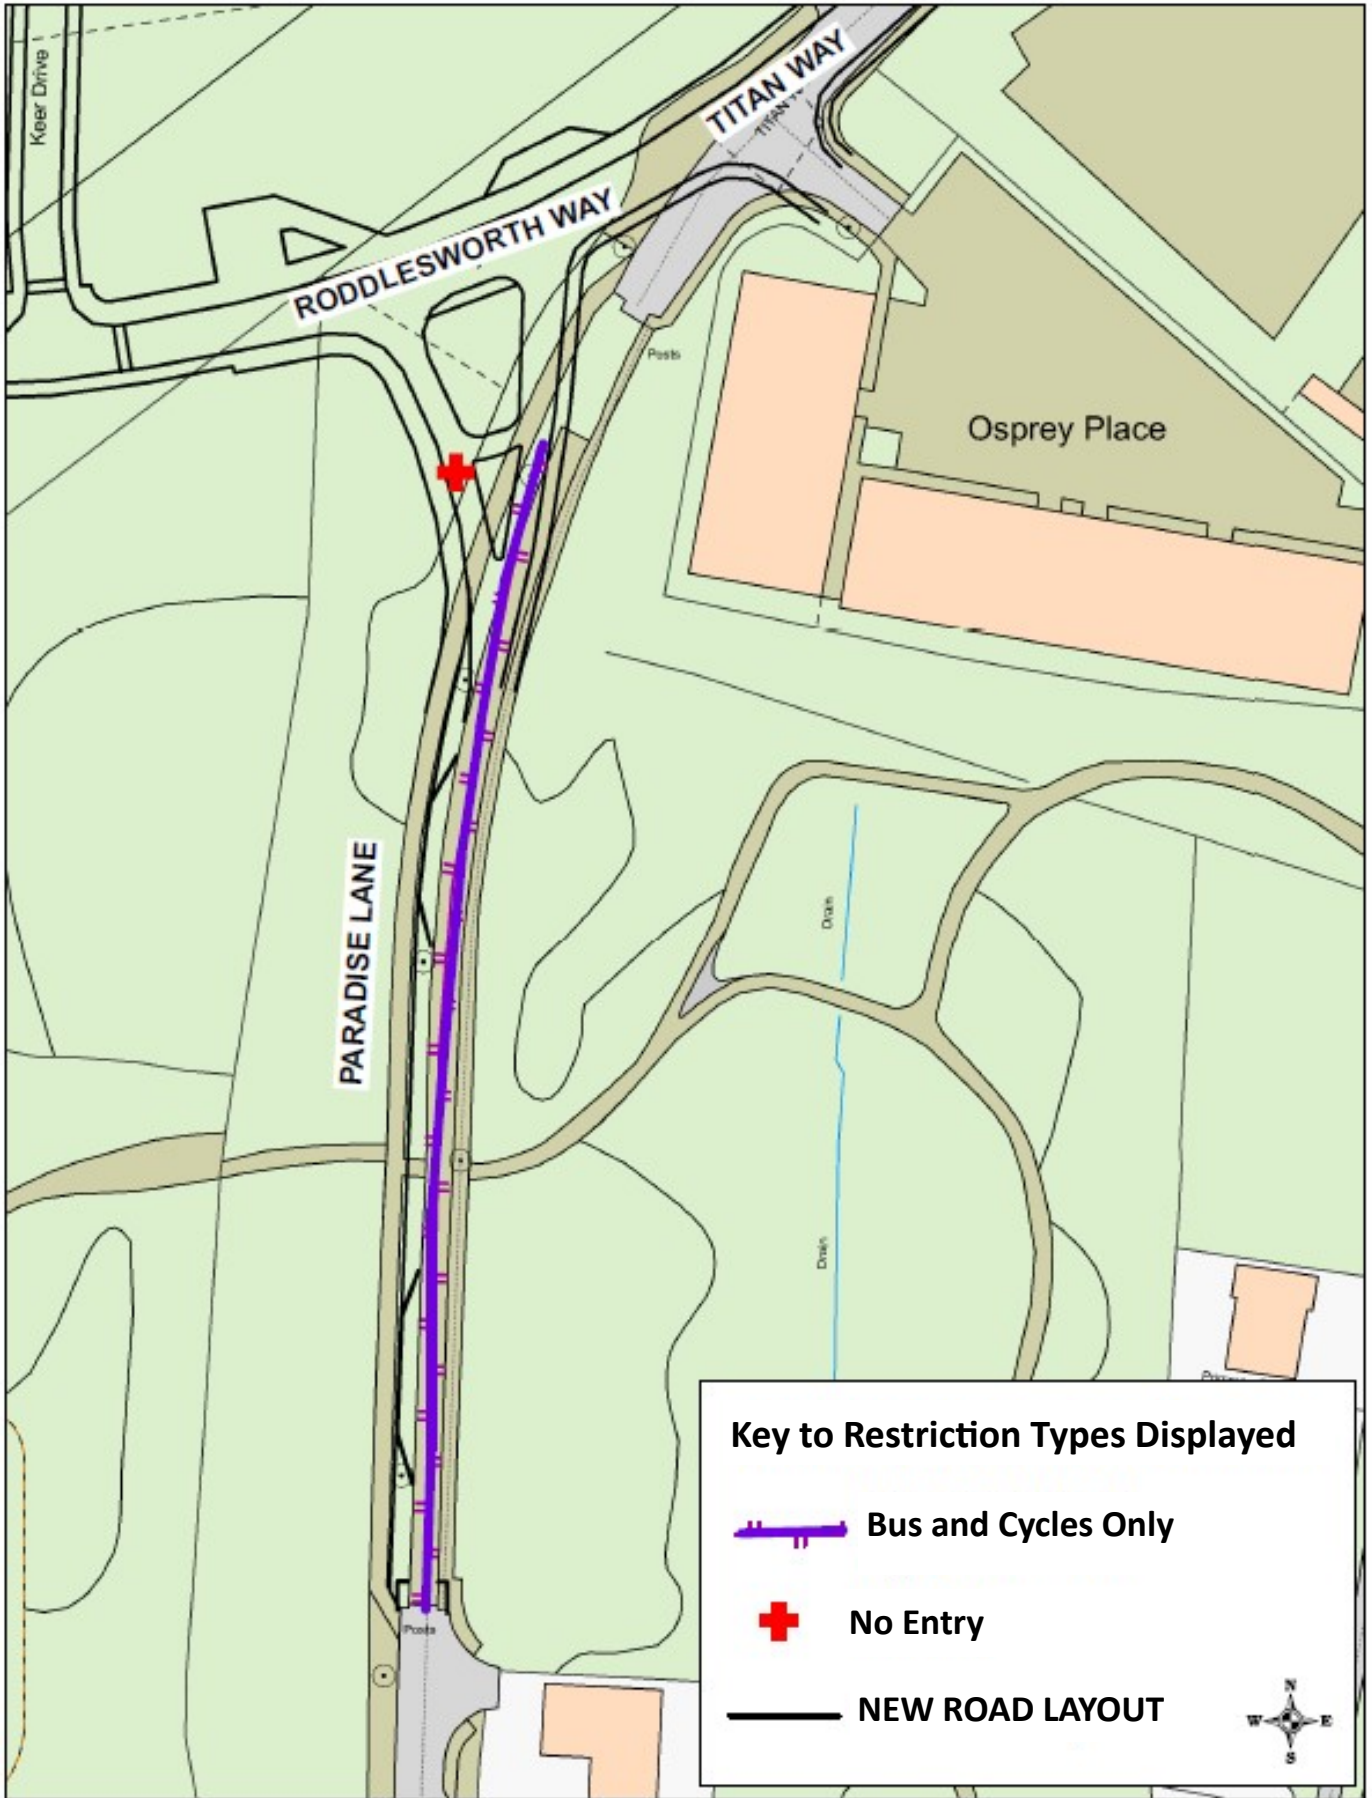

Lancashire
County Council



**Paradise Lane,
Leyland**

© Crown copyright and database rights 2023
OS AC0000850690
Lancashire County Council
Licence No. AC0000850690 2023

Phil Durnell
Director of Highways
and Transport

P.O. Box 100, County Hall,
PRESTON PR1 0LD

SCALE	1 : 1000
DATE	06/10/2023
DRAWING No.	s278/23-24(26)M-2
DRAWN BY	TJP
	Scale with care as distortion may occur